


**SOUTH ELEVATION**  
SCALE: 1/8" = 1'-0"

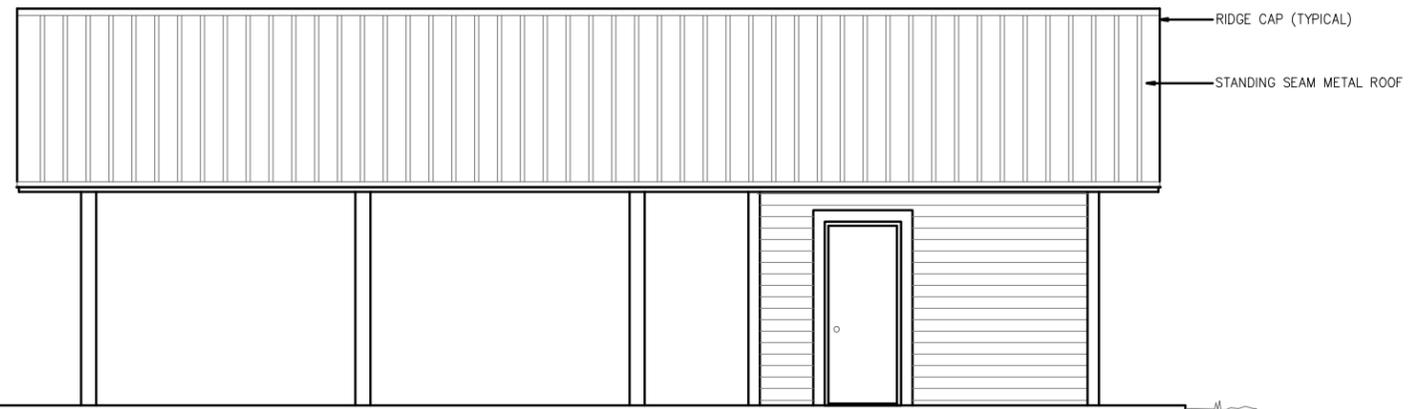

**NORTH ELEVATION**  
SCALE: 1/8" = 1'-0"



**WEST ELEVATION**  
SCALE: 1/8" = 1'-0"



**EAST ELEVATION**  
SCALE: 1/8" = 1'-0"



No.	Revisions:	Date:	No.	Revisions:	Date:
1		00/00/00	4		
2			5		
3			6		

**Leon County Facilities Management**  
1907 South Monroe Street, Tallahassee, Florida 32301 (850)606-5000 Fax (850)606-5001

TOWER ROAD PARK PAVILION	
ELEVATIONS	
Plot Date	9/24/09
Project No.	043002.01
Drawn by	NP
Checked by	JW
Drawing Number: <b>A201</b>	