




5 Roof Detail - Lead Boot @ Posts
1" = 1'-0"

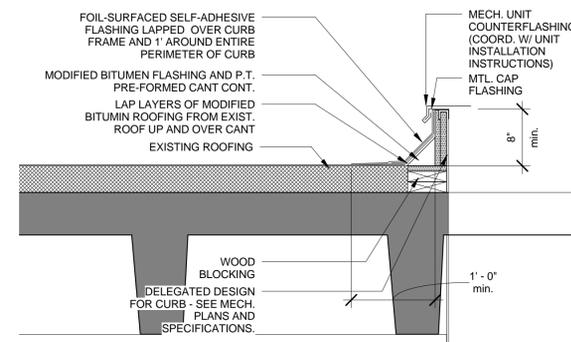


3 Roof Detail - Typical Curb @ Opening
1" = 1'-0"

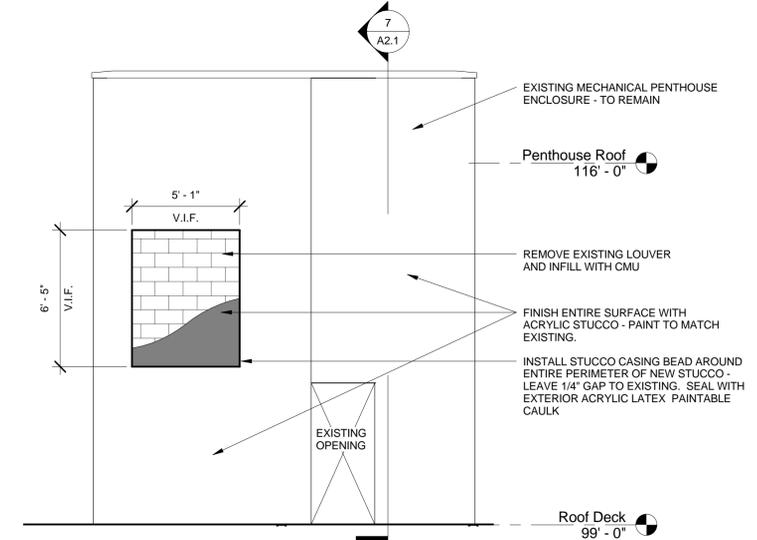


1 Penthouse - South Elevation
1/4" = 1'-0"

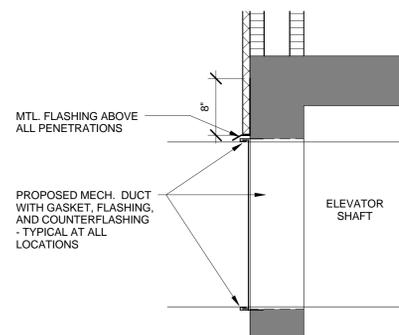


6 Detail - Duct Penetration Flashing
1" = 1'-0"

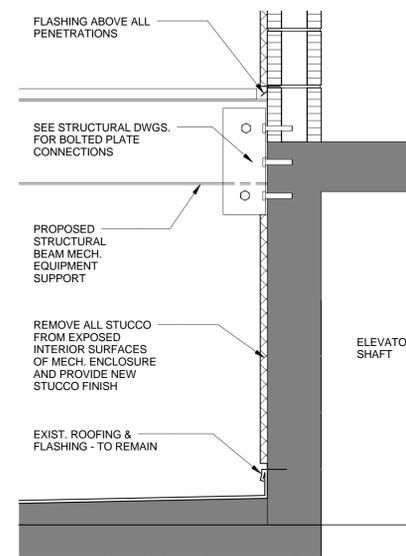

4 Detail - Beam Connection & Stucco Finish
1" = 1'-0"

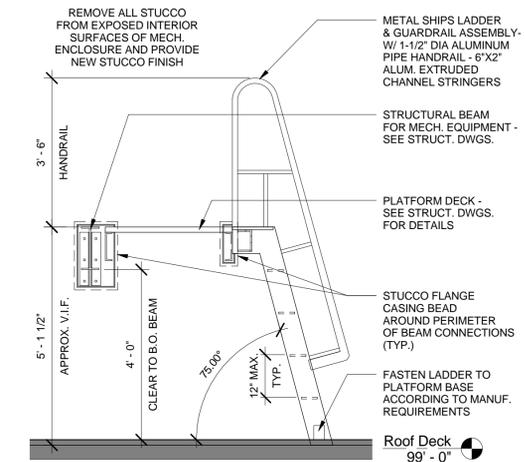

2 Section - Ships Ladder
1/2" = 1'-0"

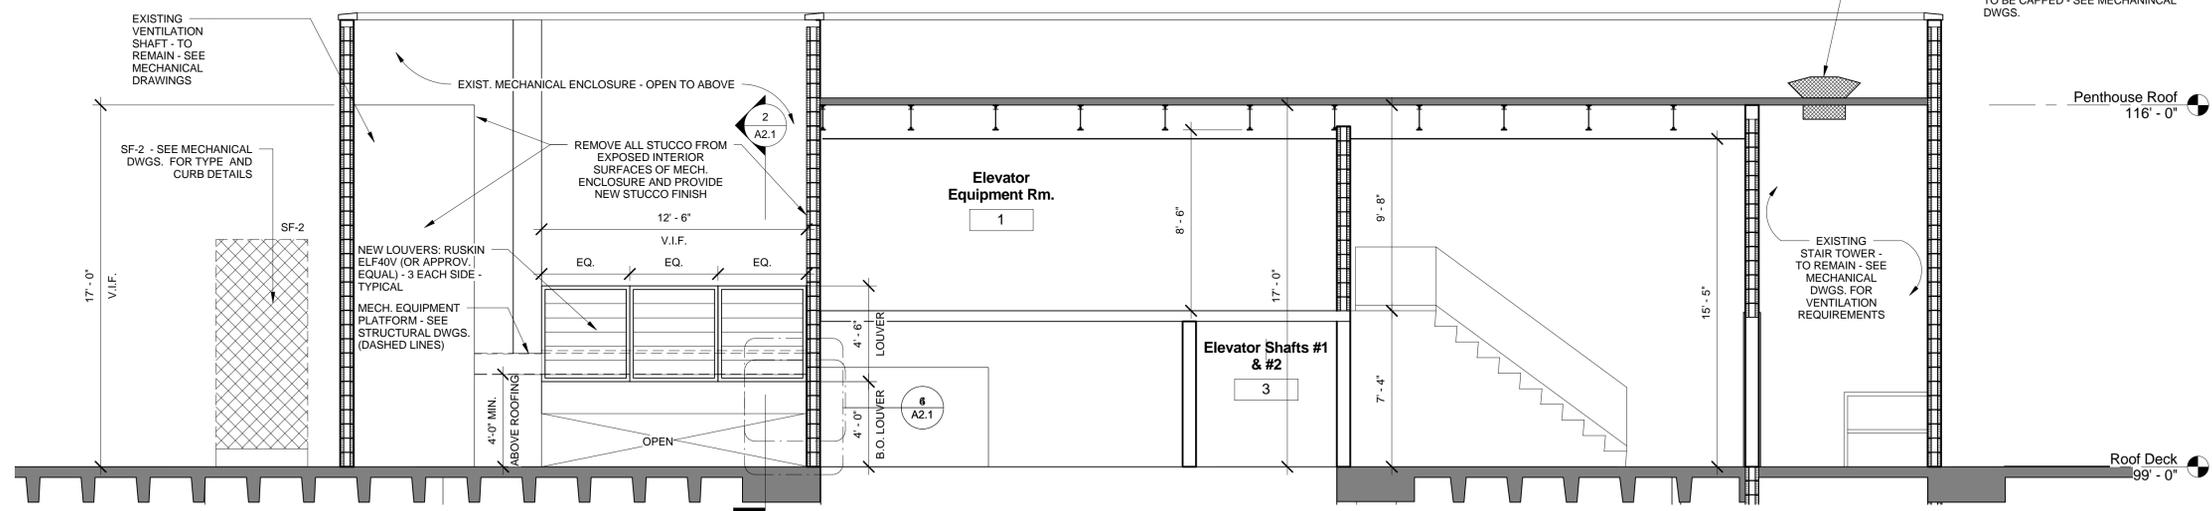

7 Section - Existing Penthouse
1/4" = 1'-0"



Leon County
Courthouse Annex
(Bank of America) Stair
& Elevator
Pressurization
12062 Drawn By: KAS
Project Code Checked By: RRB

27 April 2012
Date

Construction
Documents

- Revisions
- ▲
 - ▲
 - ▲
 - ▲
 - ▲
 - ▲
 - ▲
 - ▲

Penthouse Sections &
Elevations

Tallahassee Florida

A2.1

225 South Adams St, Tallahassee, FL 32301
Phone 850 224-6301 Fax 850 561-6978