

FIELD BOOK	DATE	NO.	BY
INITIAL	DATE	NO.	BY
	12/8/03	18	JB
CHECKED BY	H.G.G.		
SURVEYED BY			
DRAWN BY			

REVISIONS	DATE


BASKERVILLE-DONOVAN, INC.
 325 JOHN KNOX ROAD, BLDG. 200
 TALLAHASSEE, FLORIDA 32303 (850) 566-1212
 ENGINEERING BUSINESS: EB-0000340

SMITH ~ GILCHRIST
 URBAN DESIGN
 SITE PLANNING
 LANDSCAPE ARCHITECTURE
 1230 North Adams Street
 Tallahassee, FL 32303 (850) 224-8711

BUCK LAKE ROAD

IRRIGATION PLAN

SHEET TITLE	FILE NO.
PROJECT	PROJECT NO.
COMPUTER FILE - PLAN1501.DWG	
19	30
SHEET	OF

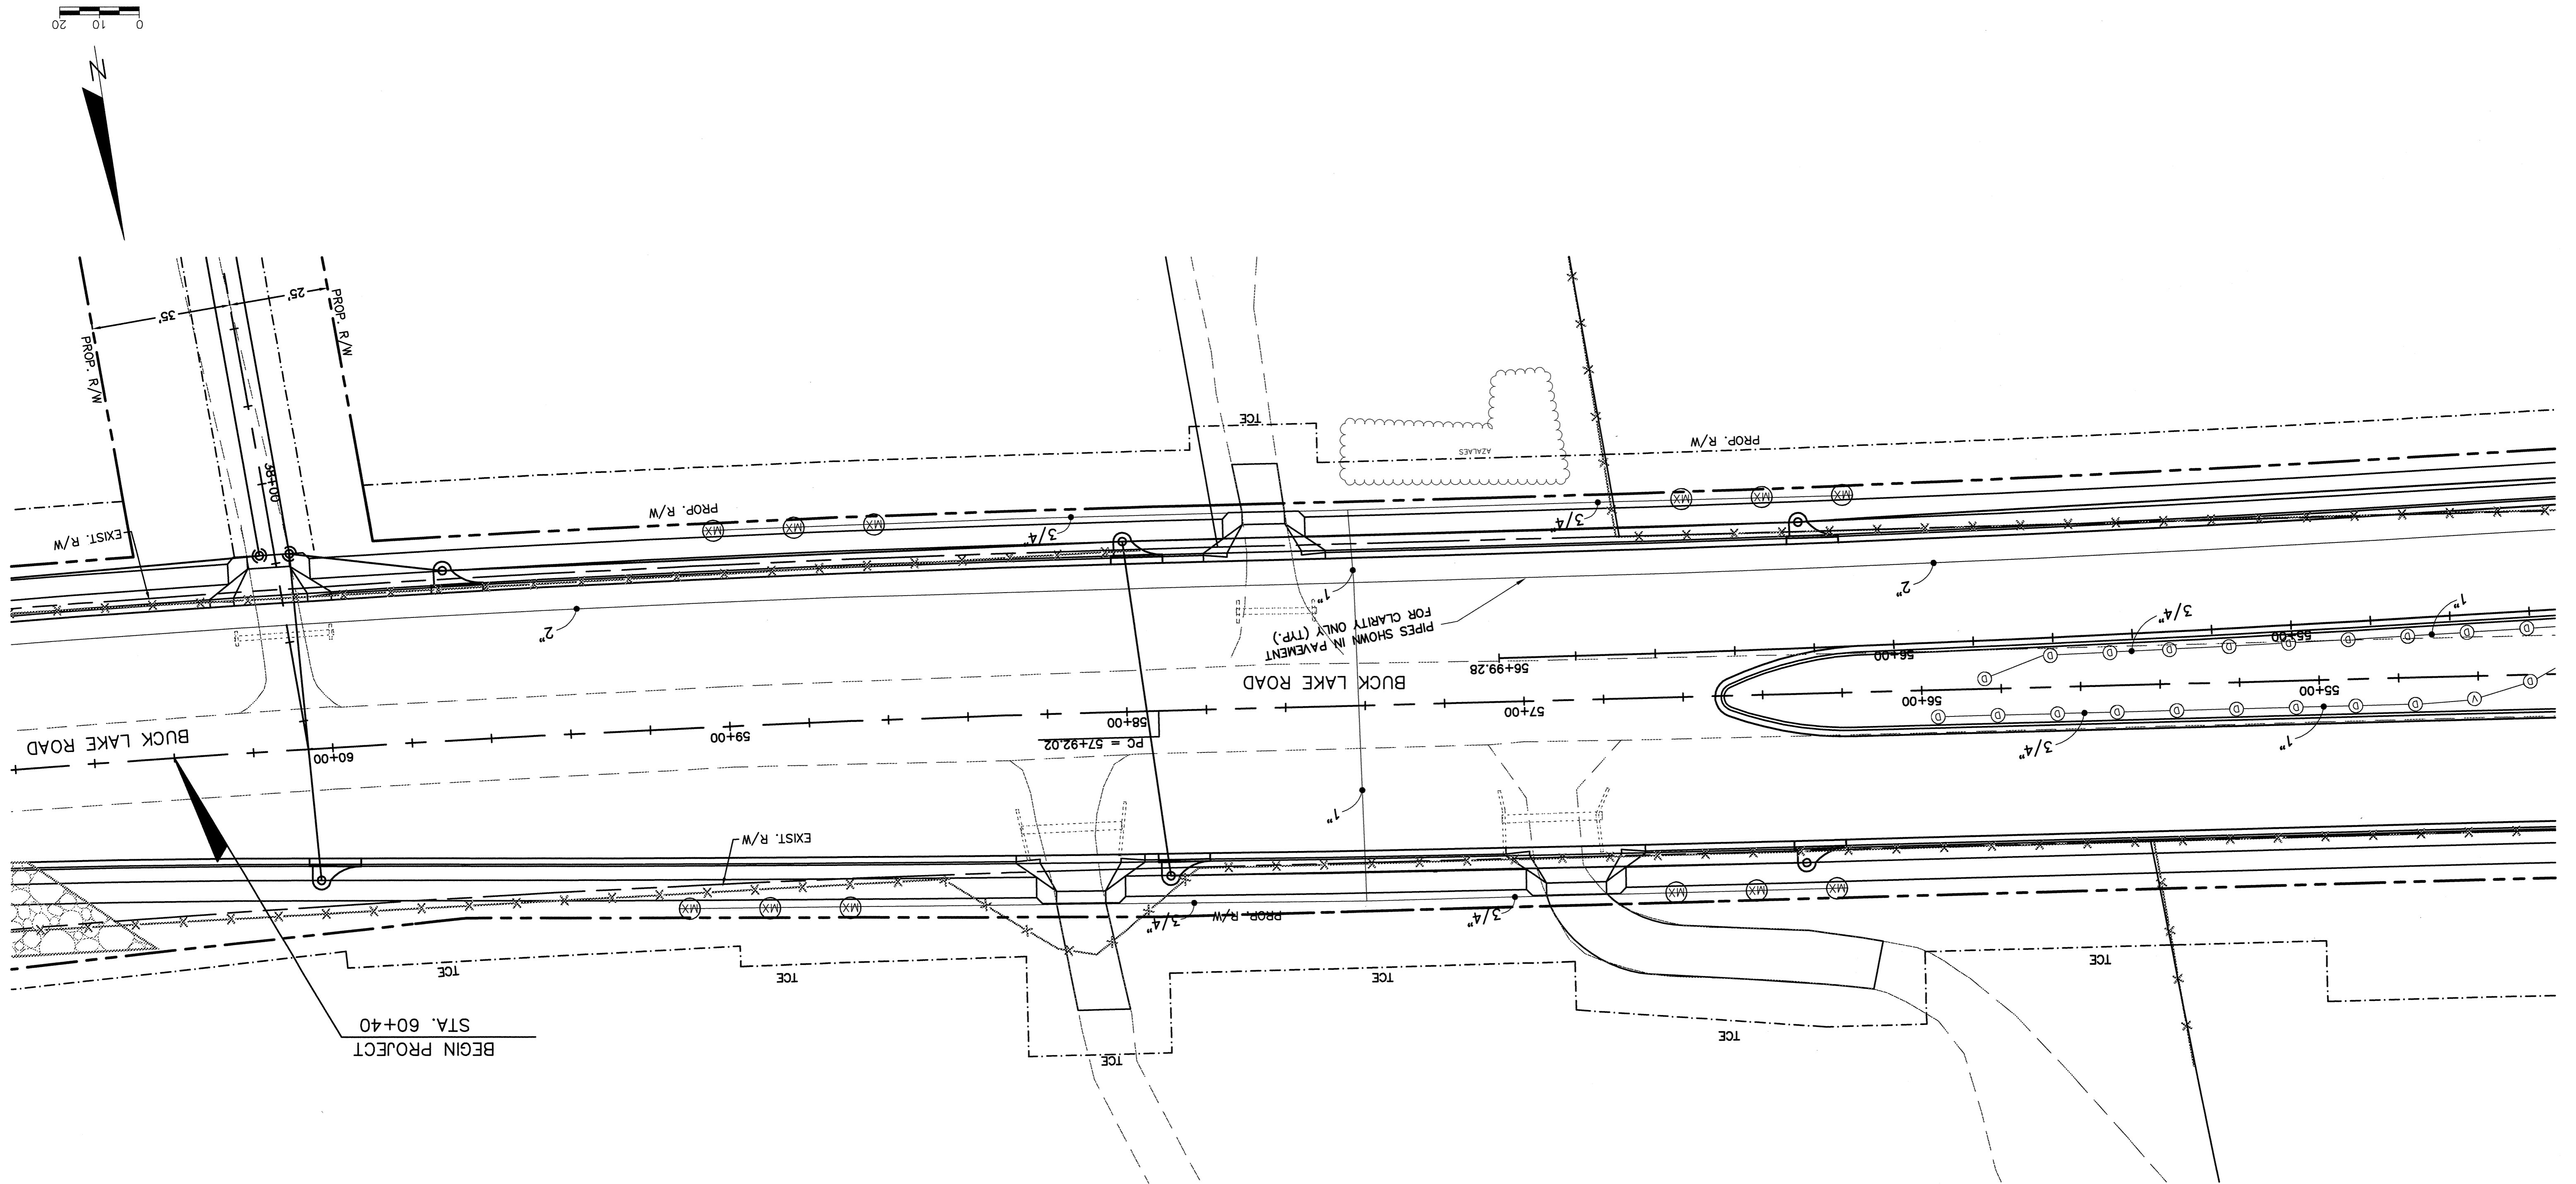

BEGIN PROJECT STA. 60+40