

FIELD BOOK	DATE	NO.	BY	INITIAL
	12/8/03			
DRAWN BY				
SURVEYED BY				
CHECKED BY				
SCALE: 1" = 20'-0"				

**BASKERVILLE-DONOVAN, INC.**  
 325 JOHN KNOX ROAD, BLDG. 200  
 TALLAHASSEE, FLORIDA 32303 (850) 956-1212  
 ENGINEERING BUSINESS: EB-0000340


**SMITH & GILCHRIST**  
 URBAN DESIGN  
 SITE PLANNING  
 LANDSCAPE ARCHITECTURE  
 1230 North Adams Street  
 Tallahassee, FL 32303 (850) 224-5711

BUCK LAKE ROAD

PLANTING PLAN

PROJECT TITLE	FILE NO.
COMPUTER FILE - PLANS15.DWG	PROJECT NO.
SHEET 13	OF 30

0 10 20

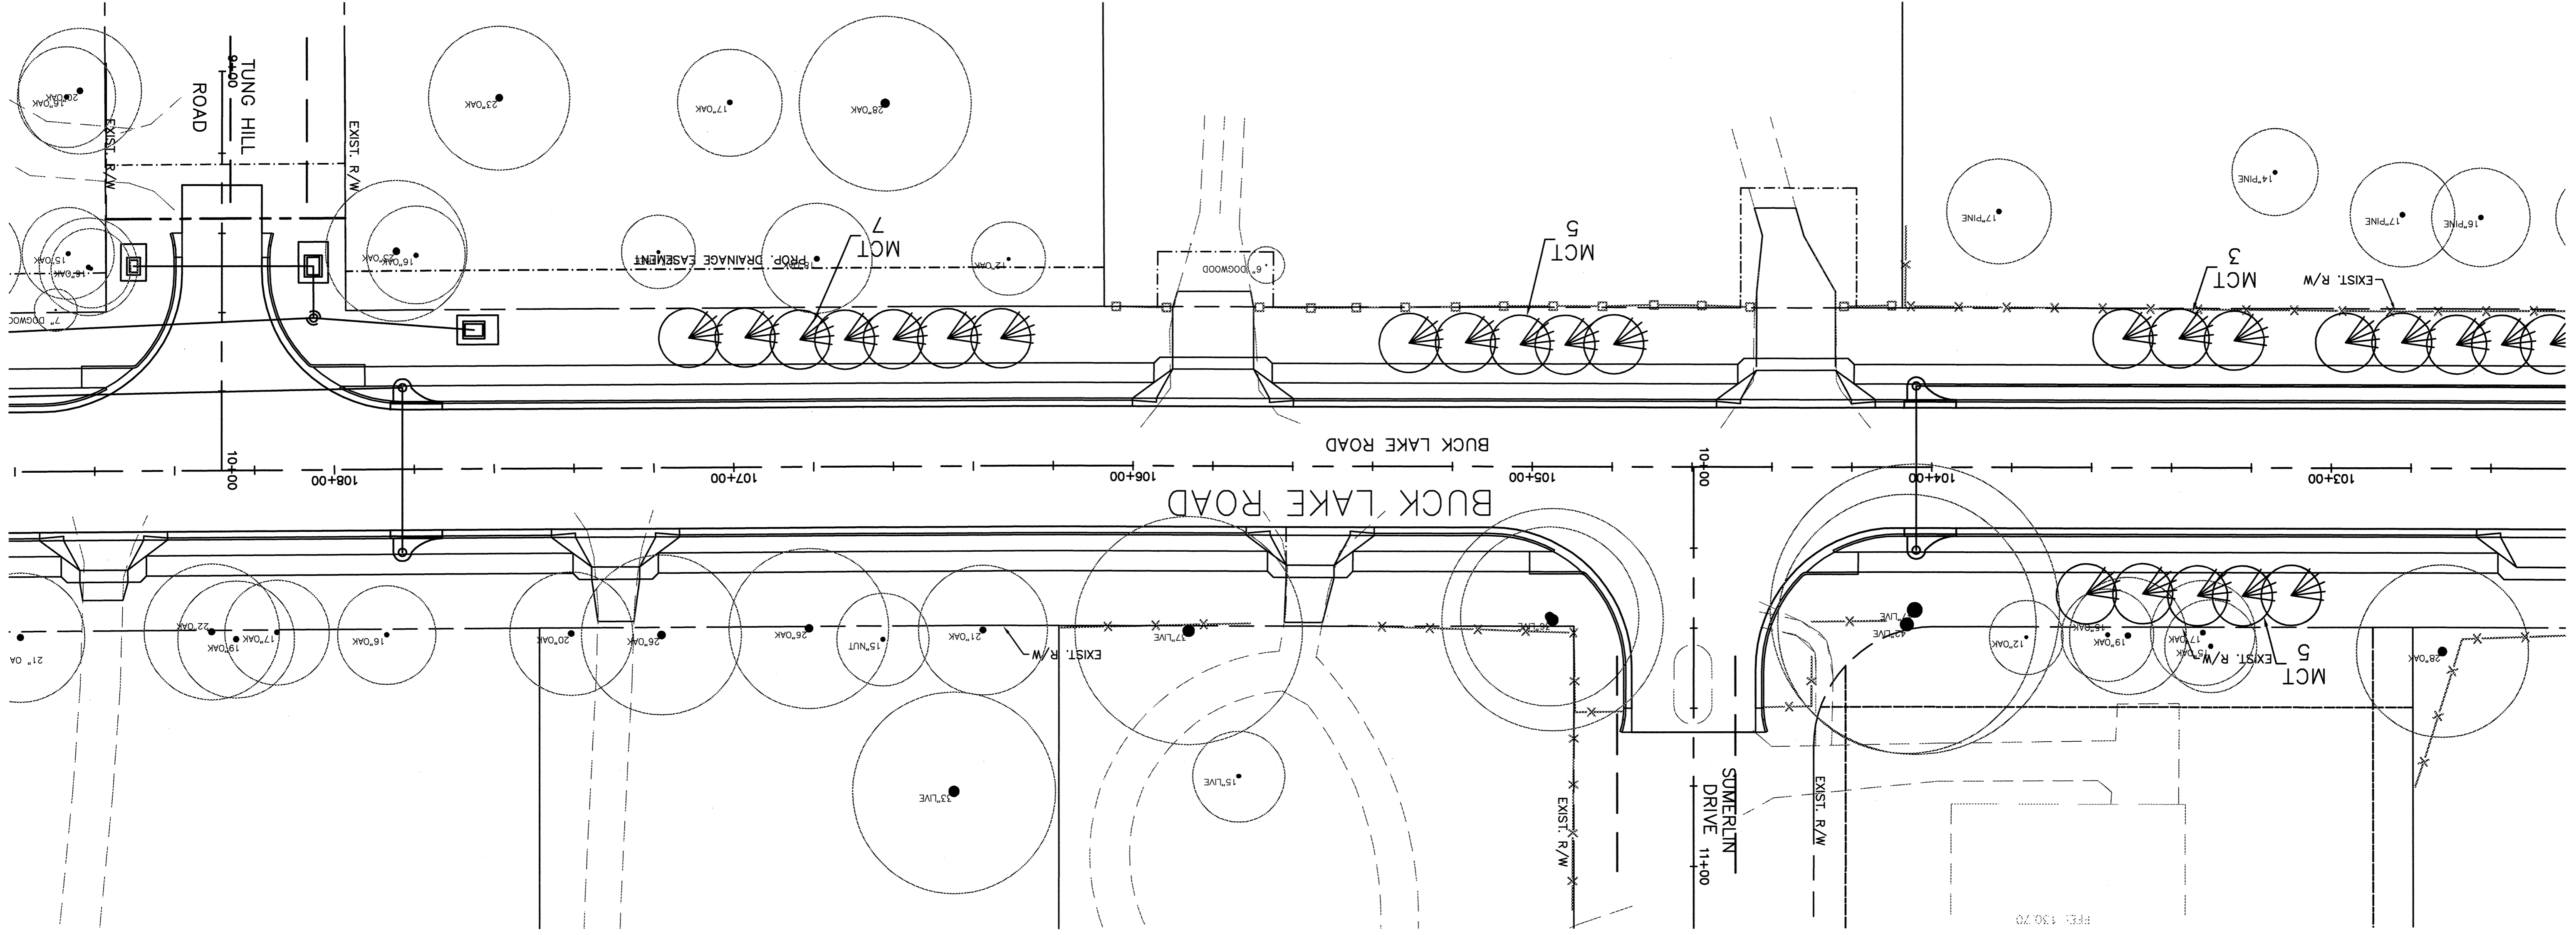

FEET: 1350.79