

FIELD BOOK	INITIAL	DATE	NO.	BY
REVISIONS	DATE	NO.	BY	DATE

SCALE:	NOT TO SCALE
CHECKED BY:	H.G.G.
DATE:	1/30/98
DESIGNED BY:	J.B.
DATE:	1/30/98


BASKERVILLE-DONOVAN, INC.
 325 JOHN KNOX ROAD, BLDG. 200
 TAMLAWSSEE, FLORIDA 32303 (850) 956-1212
 ENGINEERING BUSINESS: EB-0000340

SMITH ~ GILCHRIST
 URBAN DESIGN
 SITE PLANNING
 LANDSCAPE ARCHITECTURE
 1290 North Adams Street
 Tallahassee, FL 32308 (850) 224-5711

PROJECT: BUCK LAKE ROAD

SHEET TITLE: RURAL LANDSCAPE CLEAR ZONE
 EAST OF DAVIS DRIVE

LANDSCAPE CLEAR ZONE - 2 LANE (RURAL) SECTION

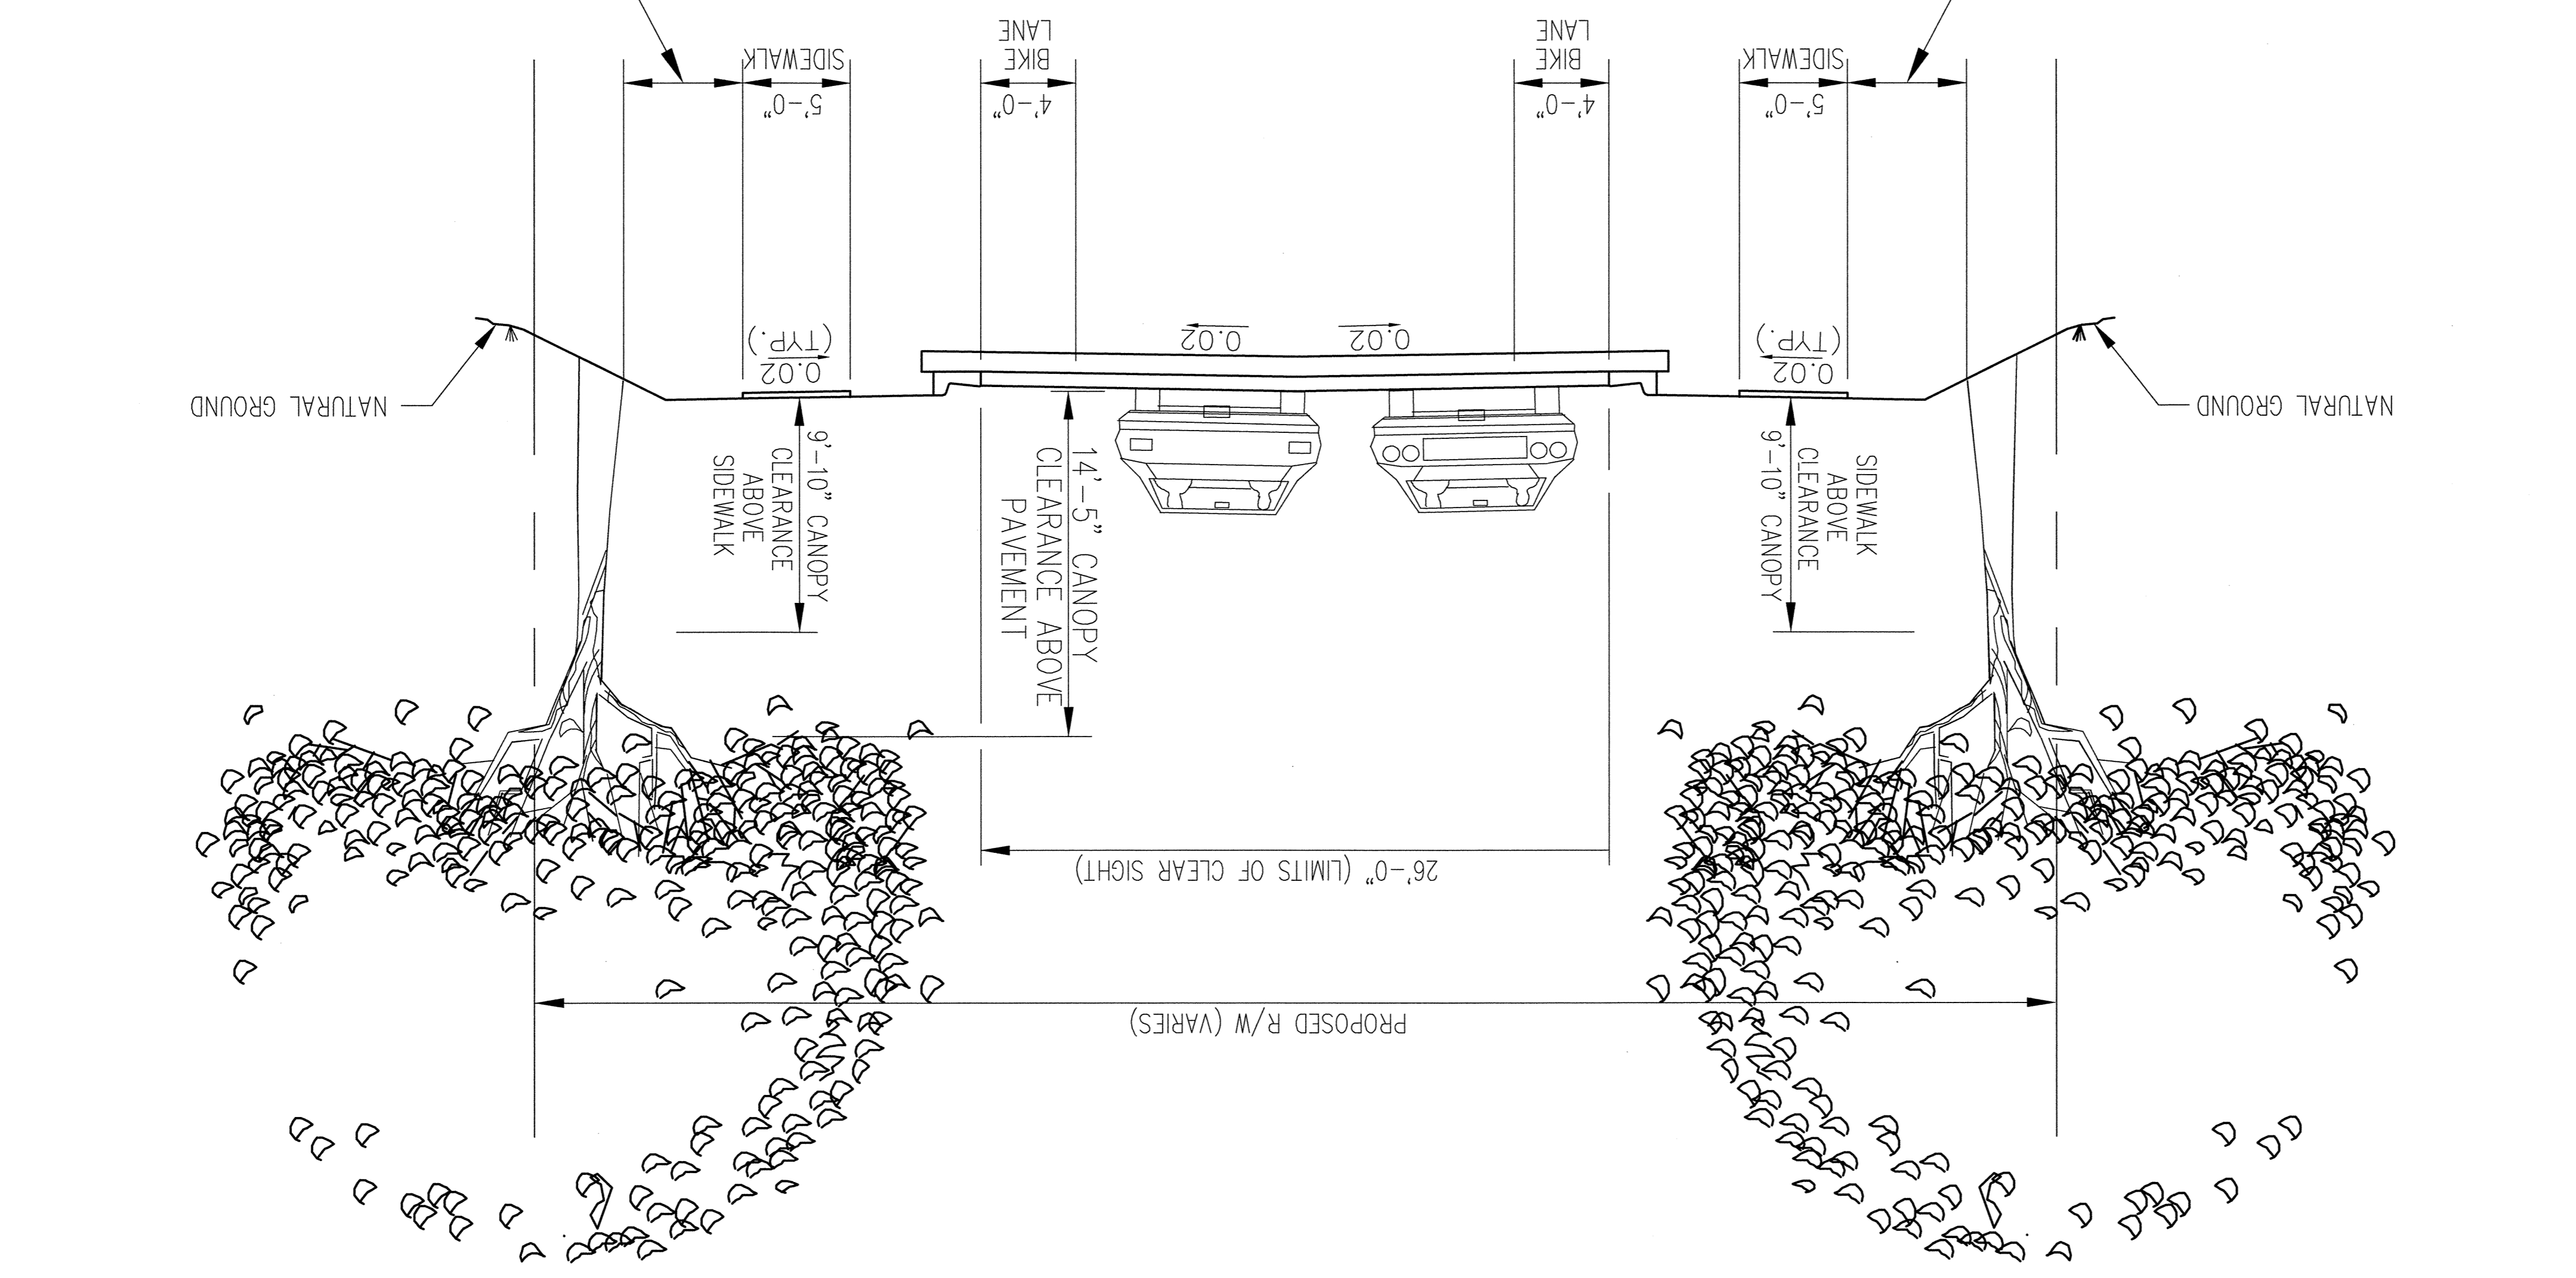

SET TREES BACK TO PROVIDE FOR SIGHT DISTANCE FROM ROADS AND DRIVEWAYS. (TYP.)

SET TREES BACK TO PROVIDE FOR SIGHT DISTANCE FROM ROADS AND DRIVEWAYS. (TYP.)