

SHEET NO.	SHEET DESCRIPTION
1	KEY SHEET
2	TYPICAL SECTIONS
3	GENERAL LANDSCAPE NOTES
4	PLANTING SCHEDULE ROADWAY
5-15	PLANTING PLAN
16-18	PLANTING PLAN (POND)
19-29	IRRIGATION PLAN
30	IRRIGATION DETAILS & SCHEDULE

INDEX OF LANDSCAPE PLANS

LANDSCAPE PLANS
FINAL SUBMITTAL
PHASE III CONSTRUCTION

LEON COUNTY
DEPARTMENT OF PUBLIC WORKS
CONSTRUCTION PLANS FOR
BUCK LAKE ROAD (C.R. 1568)
LEON COUNTY PROJECT NUMBER BC-06-26-96-38

LEON COUNTY PROJECT MANAGER: KIMBERLY WOOD, P.E.

LENGTH OF PROJECT	
ROADWAY	BRIDGES
10,395.05	0.00
1,969	0.00
NET LENGTH OF PROJ. 10,395.05	
EXCEPTIONS 0.00	
GROSS LENGTH OF PROJ. 10,395.05	
TOTAL	
LINAR FT.	MILES
10,395.05	1,969


REVISIONS	DATE	BY	DESCRIPTION

ATTENTION IS DIRECTED TO THE FACT THAT THESE PLANS MAY HAVE BEEN ALTERED IN SIZE DUE TO REPRODUCTION. THIS MUST BE CONSIDERED WHEN OBTAINING SCALED DATA.

SURVEY
 STEVE W. STINSON, P.L.S. REG. # 5457

ENGINEER OF RECORD:
 RANDY B. LANE, P.E.
 P.E. REG. # 56892


PLANS PREPARED BY:



SMITH ~ GILCHRIST
 URBAN DESIGN
 SITE PLANNING
 LANDSCAPE ARCHITECTURE

1230 North Adams Street
 Tallahassee, FL 32303 (904) 224-5711

LANDSCAPE ARCHITECT OF RECORD:
 HILDA G. GILCHRIST, R.L.A., A.S.L.A.
 REG. # LA001072

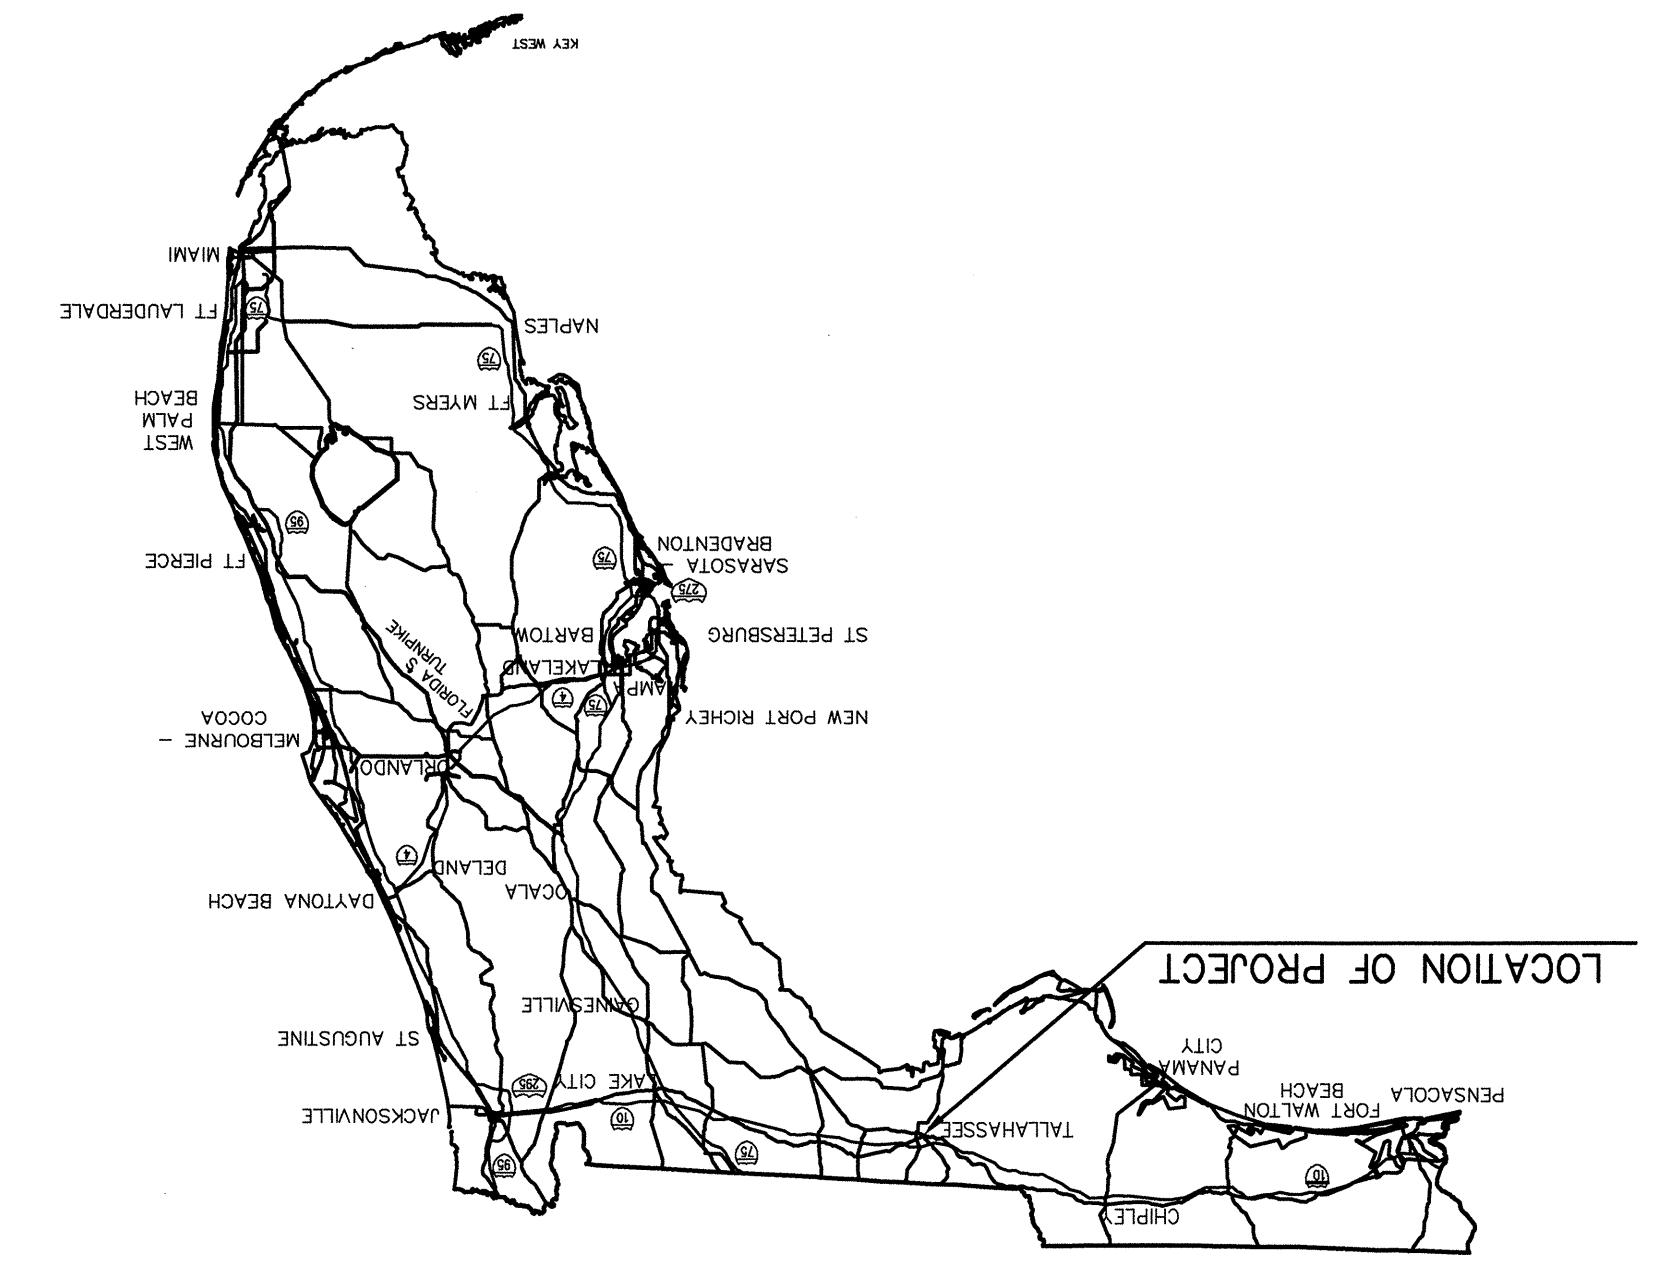


BASKERVILLE-DONOVAN, INC.

325 JOHN KNOX ROAD, BLDG. 200
 TALLAHASSEE, FLORIDA 32303 (850) 856-1212
 ENGINEERING BUSINESS: EB-0000340

ROADWAY PLANS
 APPROVED BY: _____
 DATE: _____
 P.E. NO.: _____