CONSTRUCTION DOCUMENTS OKEEHEPKEE PRAIRIE PARK PLAYGROUND

LEON COUNTY, FLORIDA

KEY MAP

SCALE: 1" =20'



SHEET INDEX


GENERAL NOTES, ABBREVIATIONS, AND LEGENDS

PLANTING PLAN, NOTES, AND SCHEDULE

CALL 811 BEFORE YOU DIG

SEPTEMBER 12, 2019

LOCATION MAP:

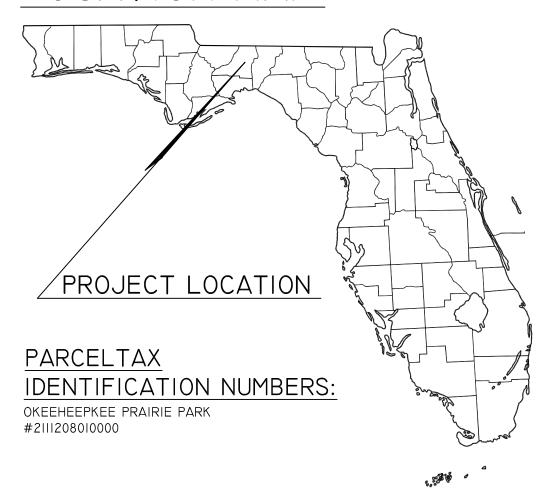

NOTE FDOT REFERENCES:

- I. ALL REFERENCES TO FDOT STANDARD SPECIFICATIONS ARE TO BE THE JULY 2019 EDITION.
- 2. ALL REFERENCES TO THE LATEST EDITION OF THE FDOT STANDARD PLANS, OR FDOT PLANS ARE TO BE THE FY 2019-20.

This drawing copy may have been reproduced at a size different than the original drawing. No responsibility is assumed for the use of incorrect scale. Drawings are not to be





LEON COUNTY PARKS AND RECREATION 1907 SOUTH MONROE STREET TALLAHASSEE, FL 32301 PROJECT MANAGER: LEIGH DAVIS

PHONE: 850.606.1470

PREPARED BY:



Contact: Shawn Kalbli, Principal Contact: Mark L. Baker, RLA LA#6666776 Email: skalbli@woodandpartners.com 1211 Miccosukee Rd. Tallahassee, FL 32308 Office: 850.391.0360

REGISTE, SLIGER ENGINEERING, INC. DANIELLE SLATON, P.E. SLATOND@RENG.BIZ 3370 CAPITAL CIRCLE NE, SUITE J TALLAHASSEE, FL 32308 850.894.4521

MARK L. BAKER, RLA LANDSCAPE ARCHITECT NAME, RLA STATE CERTIFICATION NO. LA 6666776 AUGUST 2018

SUBMITTAL DATES

I. 60% CONSTRUCTION DOCUMENTS 2. 90% CONSTRUCTION DOCUMENTS 3. 100% CONSTRUCTION DOCUMENTS 4. ENVIRONMENTAL MANAGEMENT PERMIT PLANS 5. EMP REVISED PLANS

6. BID DOCUMENTS 7. FINAL BID PACKAGE 8. ADDENDUM #1

COMPLETE DOCUMENTS PACKAGE TO INCLUDE:


I. CONSTRUCTION DOCUMENTS 2. SPECIFICATIONS

BID FORM

05/17/2018 06/27/2018 08/01/2018 10/31/2018 09/12/2019 11/07/2019

03/08/2018

04/05/2018

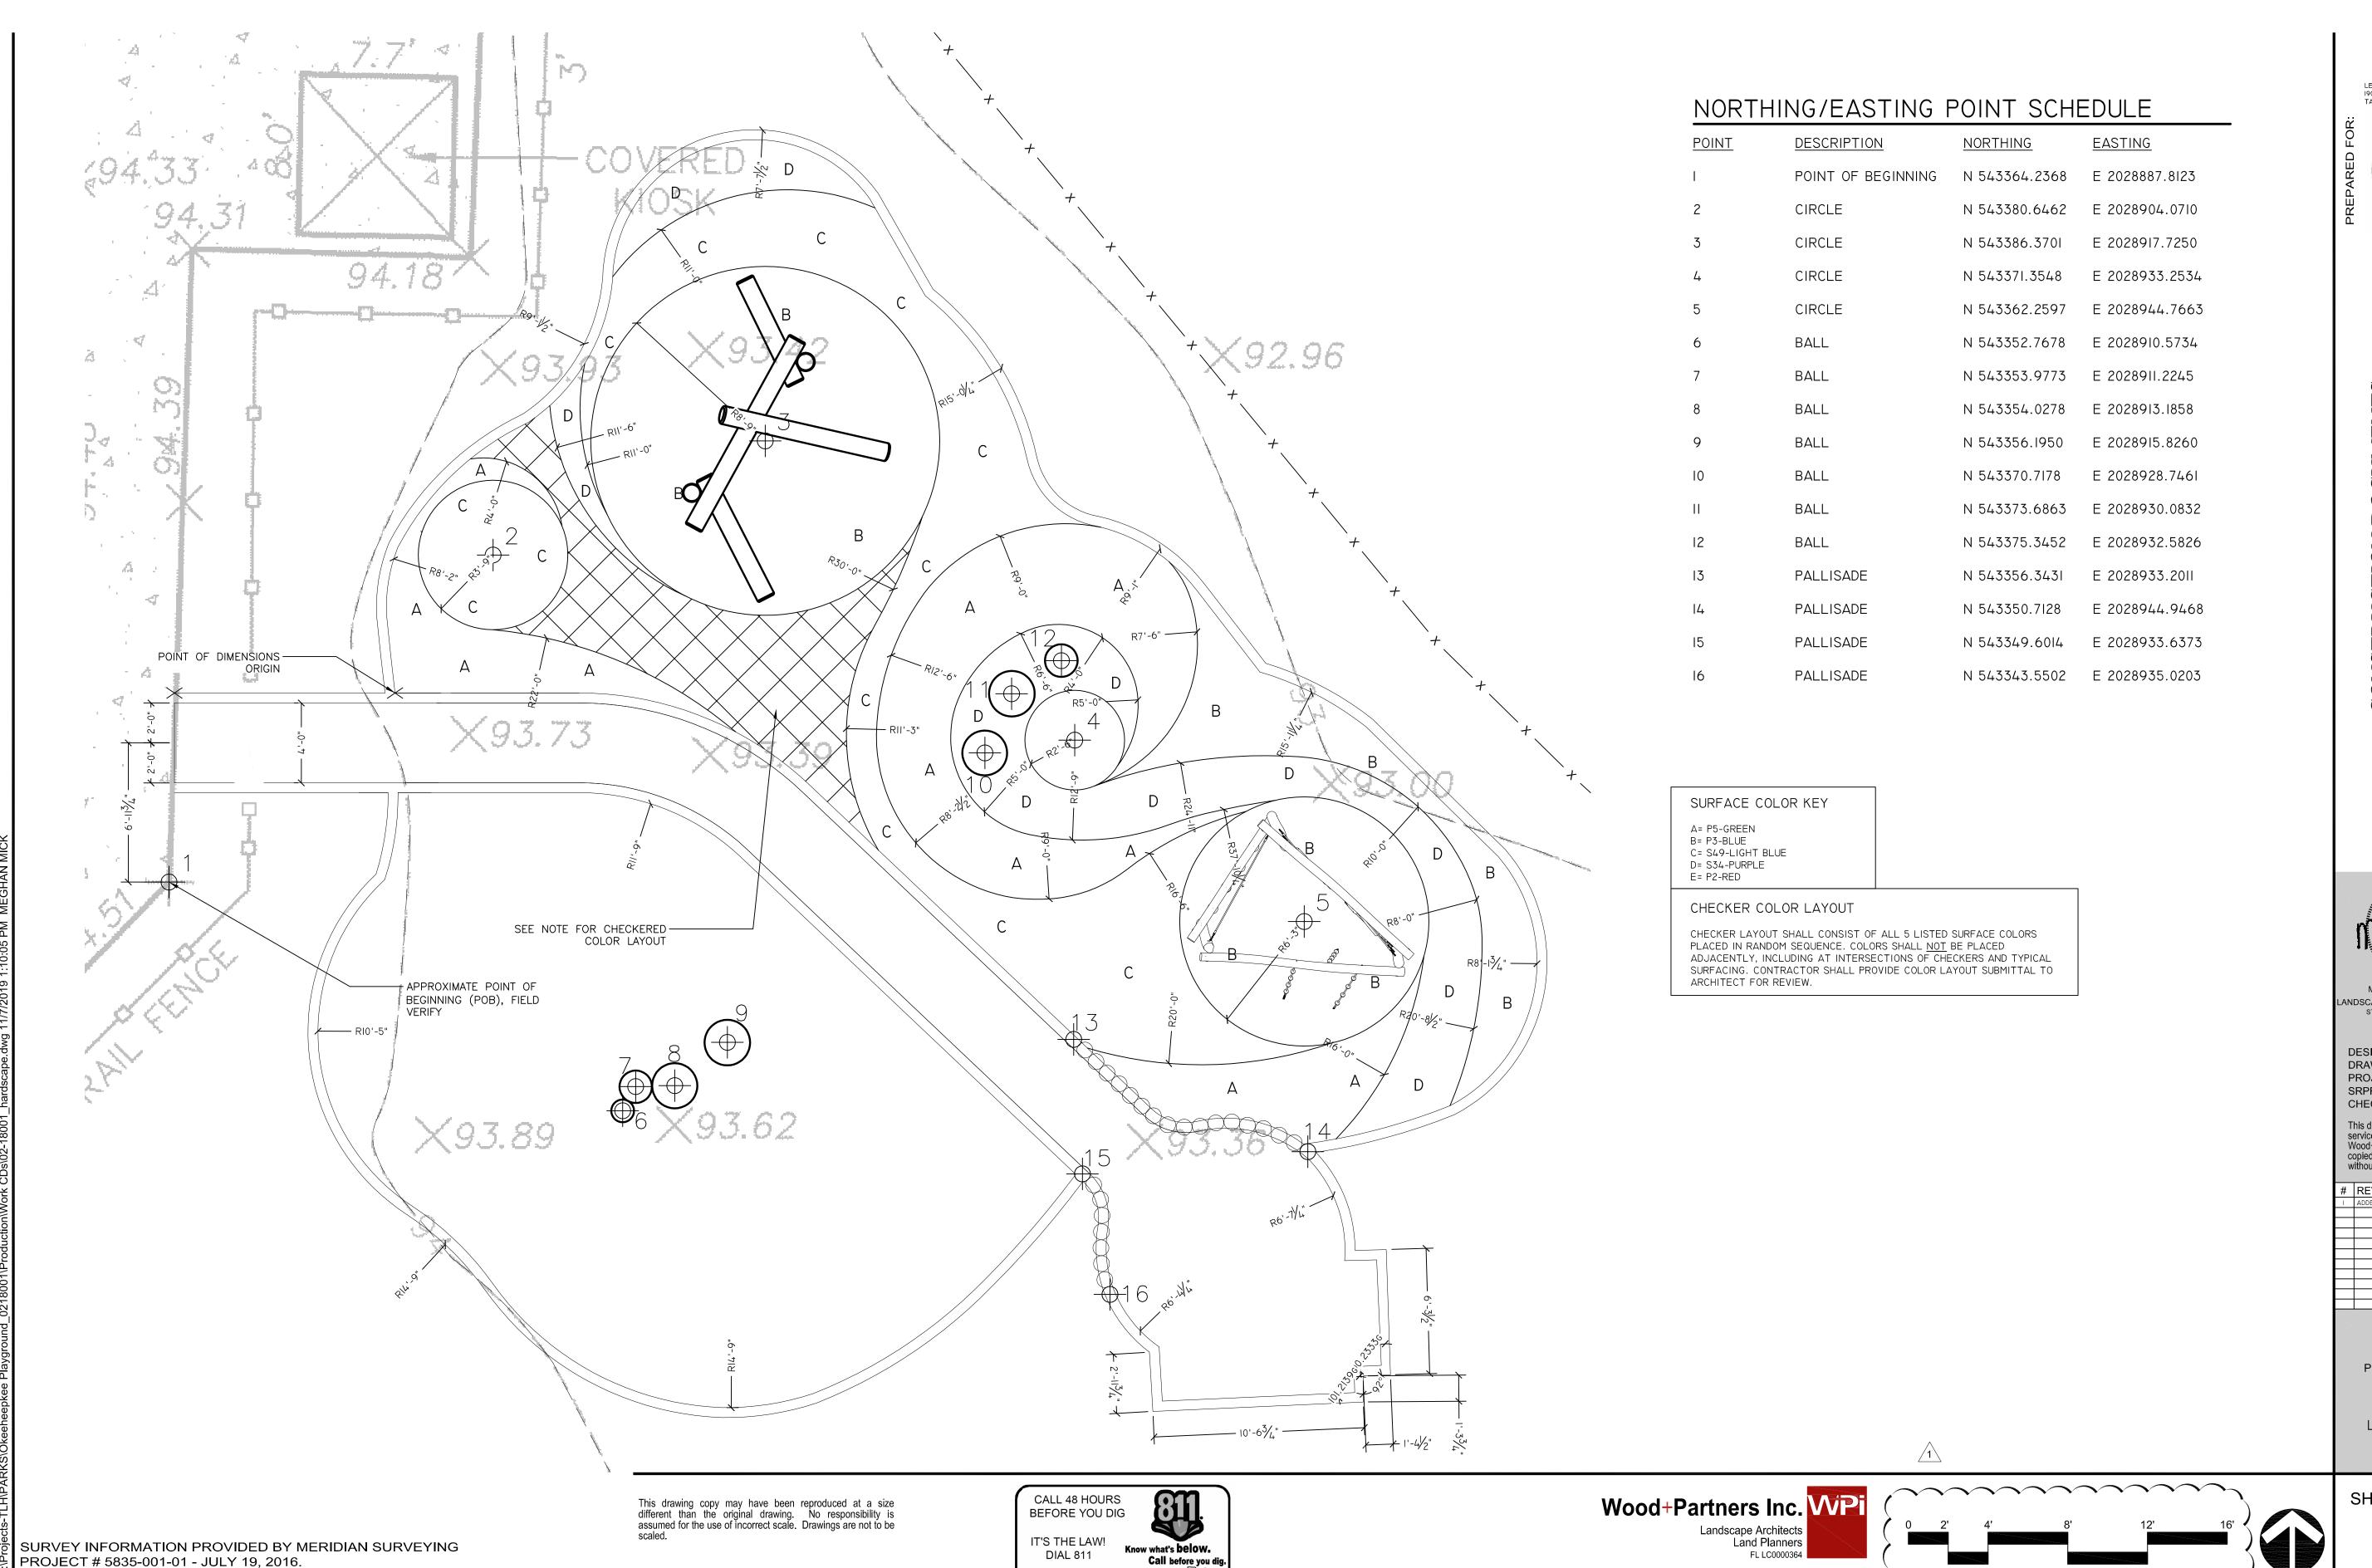

SUNSHINE STATE ONE CALL OF FLORIDA, INC. 🗫

LEON COUNTY PARKS AND RECREATION 1907 SOUTH MONROE STREET TALLAHASSEE, FL 32301

MARK L. BAKER, RLA ANDSCAPE ARCHITECT NAME, RLA STATE CERTIFICATION NO. LA 6666776

AUGUST 2018 DESIGNED BY: MM DRAWN BY: BT PROJMGR: MM SRPROJMGR: SK

CHECKED BY: MM / SK This drawing is an instrument of service & remains the property of Wood+Partners Inc. It may not be copied or reproduced in any manner without written permission.

REVISION

DATE 09-12-19 PROJECT NUMBER 02-18001 SHEET TITLE LAYOUT PLAN


SHEET NUMBER


SCALE: 1" = 4'

1211 Miccosukee Rd. ■ Tallahassee, FL 32308

850.391.0360 ■ Fax 850.386.1010 ■ www.woodandpartners.com

LS02

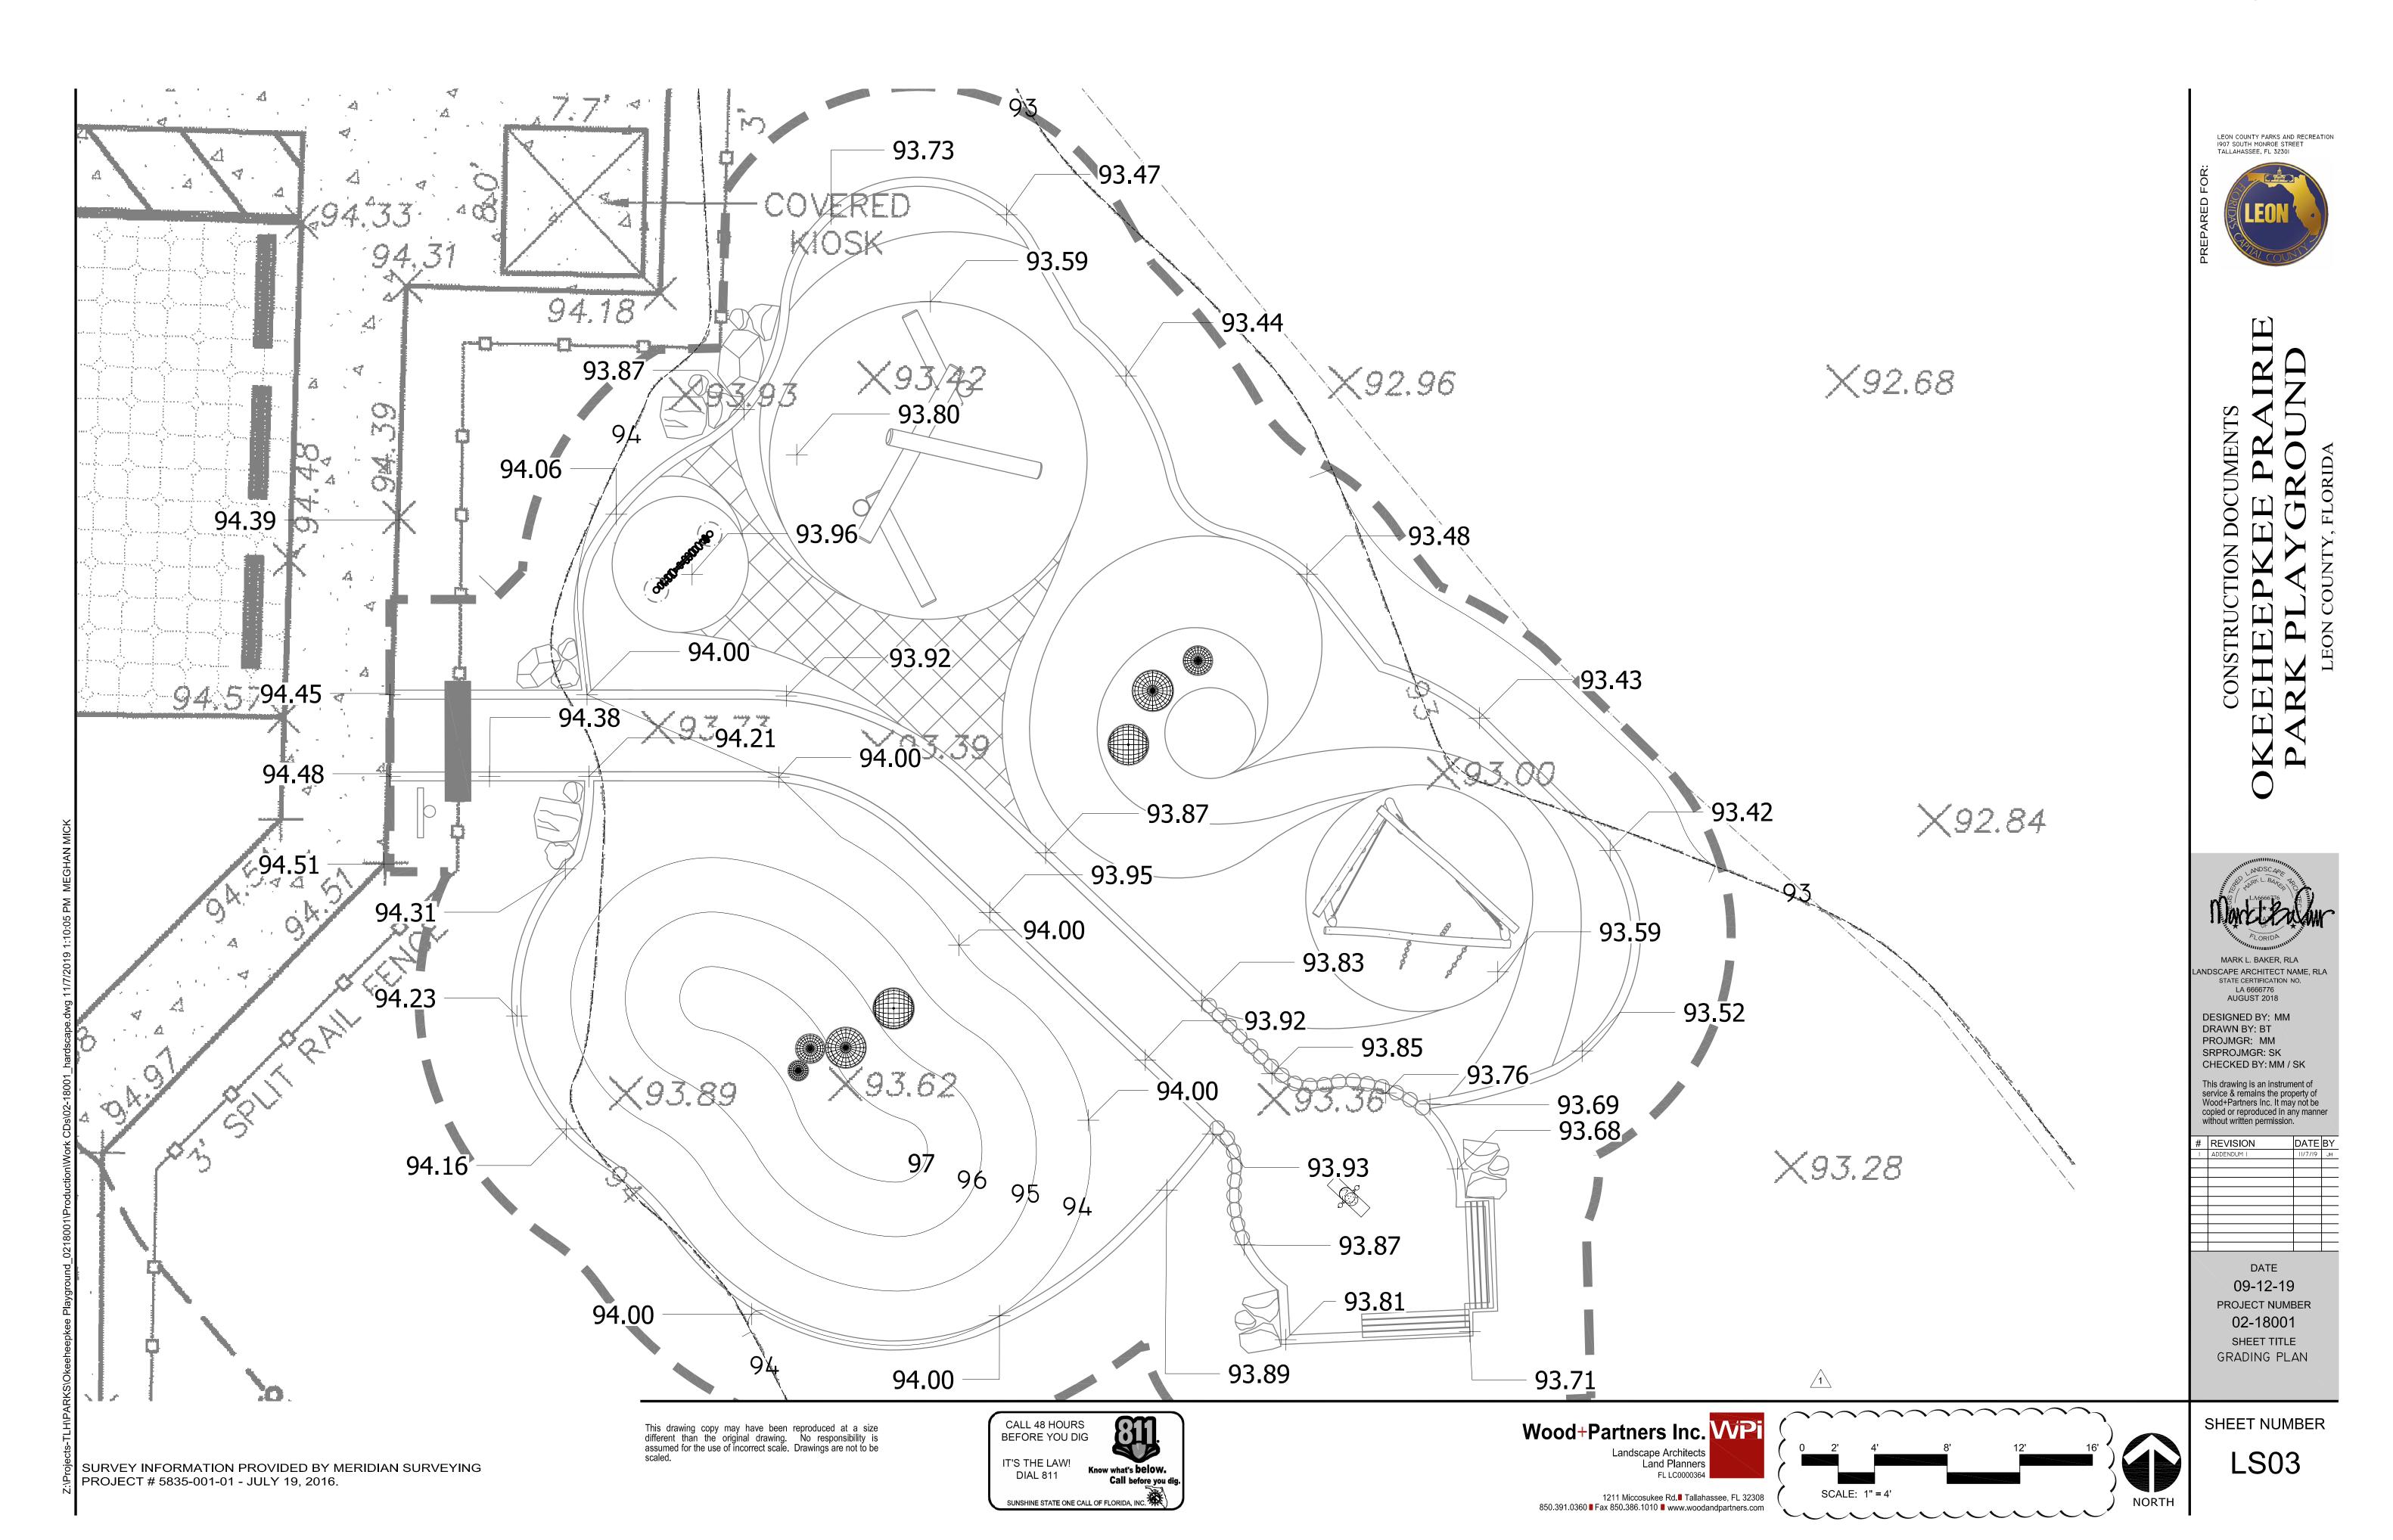

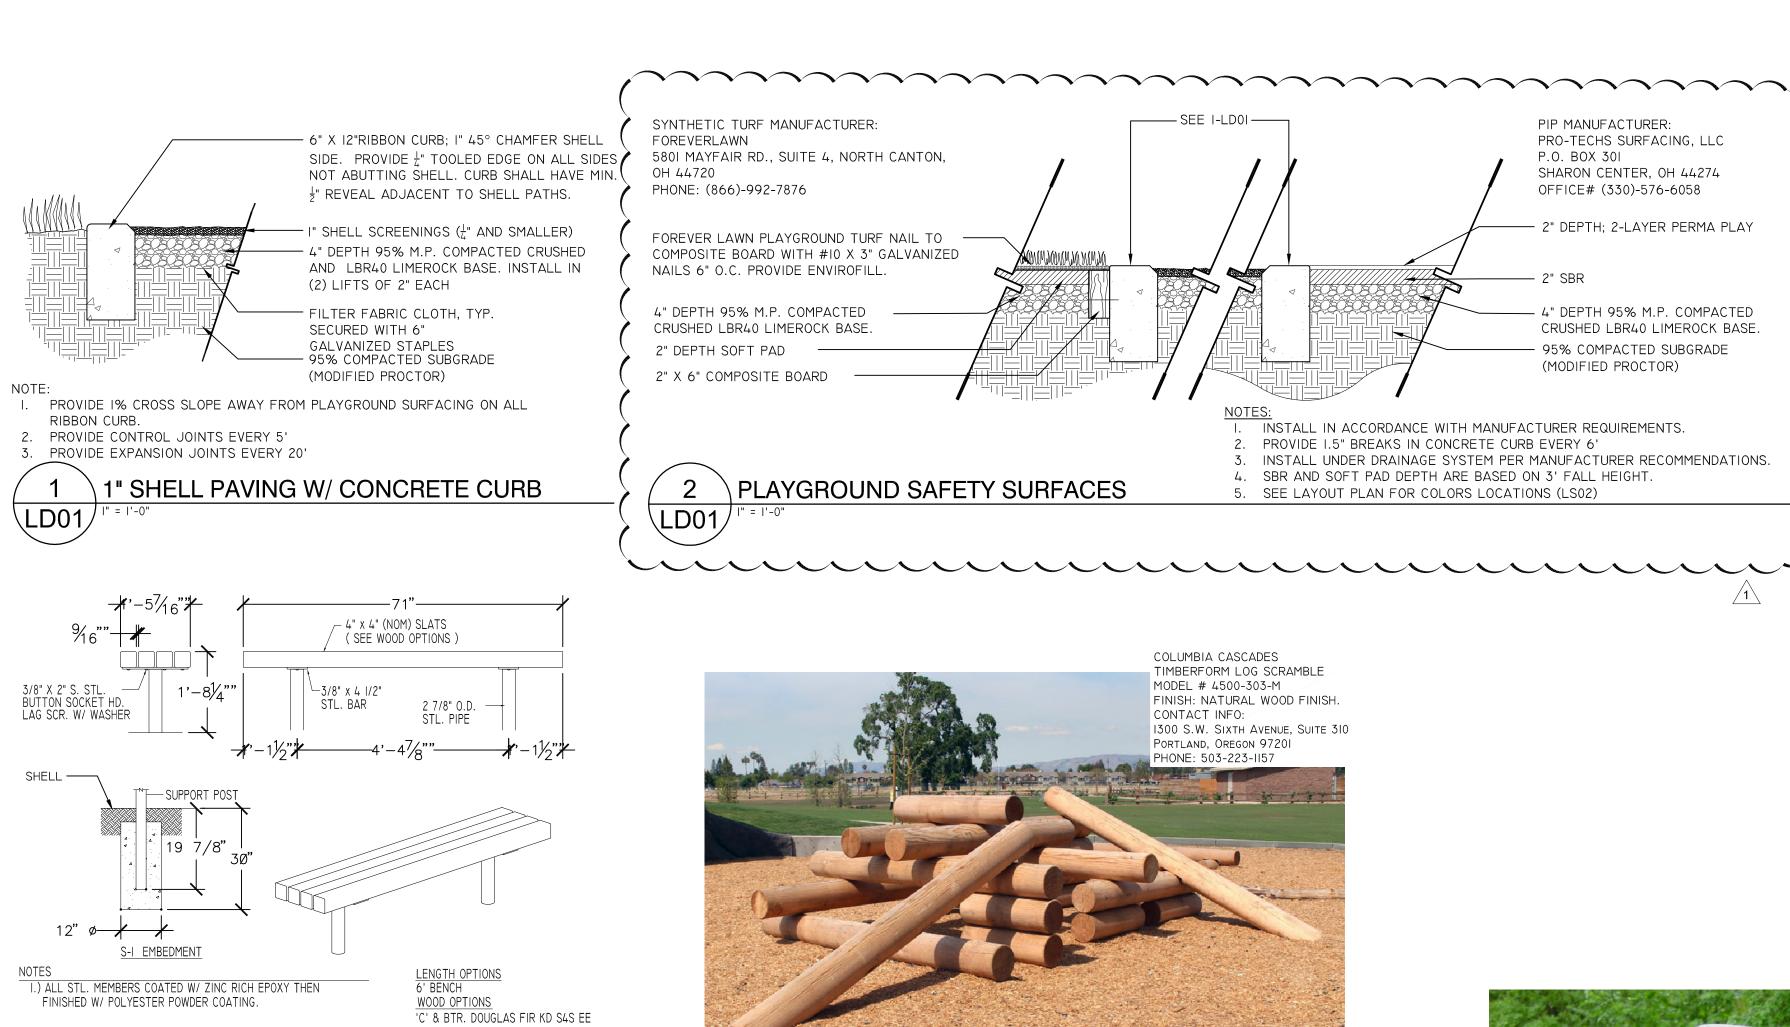


/ 1'-6" → - 12" X 18" IMAGELOC INTERPRETIVE SIGN PANEL. SIGN CONTENT BY OWNER AND - PT SYP POST MITRE-CUT END AT 45 APPROVED BY LANDSCAPE ARCHITECT. DEGREES. ATTACH IMAGE LOC ALUMINUM SIGN PANEL TO POST PER MANUFACTURER'S RECOMMENDATION 3'-9" 4"x4" PT SYP POST (8) -1/2" DIA x 4" TITEN HD WITH 2" PENETRATION INTO WOOD POSTS AT FOOTING, TYP. 3000 PSI CONCRETE 4" BELOW FINISHED GRADE 6" CRUSHED LBR40 LIMEROCK BASE AT **1**'-0"**1** 95% PROCTOR ENLARGEMENT I. ALL FASTENERS SHALL BE STAINLESS STEEL (TYPE 304). 2. ALL WOOD IN CONTACT WITH THE GROUND SHALL BE DIP SOAKED, FOR THE PORTION OF THE WOOD IN CONTACT WITH THE GROUND, WITH COPPER-GREEN WOOD PRESERVATIVE, OR APPROVED EQUAL, IN ACCORDANCE WITH THE MANUFACTURERS SPECIFICATIONS. 3. 4 COLOR IMAGELOC SIGN FABRICATION AND INSTALLATION BY CONTRACTOR, CONTENT BY OWNER, AND APPROVED BY LANDSCAPE ARCHITECT.

\INTERPRETIVE SIGNAGE

RAINMAKER MODEL # SEN07020525 FINISH: STAINLESS STEEL CONTACT INFO: 64 COMMON ST #148, BELMONT, MA PHONE: 617-744-0772

GORIC RAINMAKER

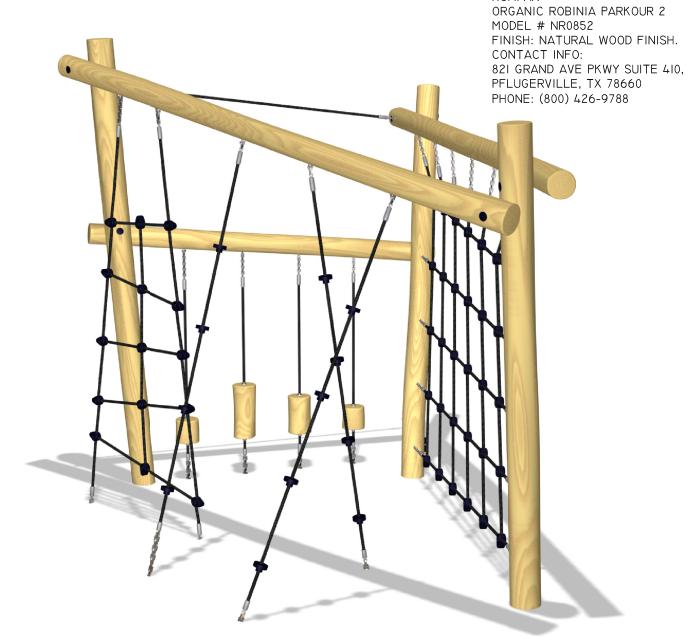

KOMPAN PARKOUR 2

LEON COUNTY PARKS AND RECREATION 1907 SOUTH MONROE STREET TALLAHASSEE, FL 32301

MARK L. BAKER, RLA ANDSCAPE ARCHITECT NAME, RLA STATE CERTIFICATION NO.

LA 6666776 AUGUST 2018 DESIGNED BY: MM DRAWN BY: BT PROJMGR: MM SRPROJMGR: SK CHECKED BY: MM / SK

This drawing is an instrument of service & remains the property of Wood+Partners Inc. It may not be copied or reproduced in any manner without written permission.

REVISION

DATE 09-12-19

PROJECT NUMBER 02-18001 SHEET TITLE HARDSCAPE DETAILS

SHEET NUMBER

VARIES,

12"MIN

24""MAX

FINISH GRADE

CALL 48 HOURS BEFORE YOU DIG IT'S THE LAW! Know what's **below.** DIAL 811 Call before you dig SUNSHINE STATE ONE CALL OF FLORIDA, INC.

NOTE: IMAGE IS FOR VISUAL REPRESENTATION ONLY

CONTACT MANUFACTURER FOR DETAIL.

TIMBERFORM LOG SCRAMBLE

This drawing copy may have been reproduced at a size different than the original drawing. No responsibility is assumed for the use of incorrect scale. Drawings are not to be

Wood+Partners Inc. WPi Landscape Architects Land Planners 1211 Miccosukee Rd. ■ Tallahassee, FL 32308 850.391.0360 ■ Fax 850.386.1010 ■ www.woodandpartners.com

I. SEE SITE PLAN FOR LOCATION OF ALL LANDSCAPE BOULDERS. FIELD PLACEMENT IS CONCEPTUAL IN NATURE AND SUBJECT TO

2. WHERE BOULDERS ARE SHOWN IN GROUPINGS A MINIMUM OF THREE BOULDERS SHALL BE USED WITH ALL THREE BOULDERS

LANDSCAPE BOULDERS

DuMor, inc.

2/3

BOULDER

HEIGHT

BOULDER AT

GENERAL NOTES:

BEING OF DIFFERENT SIZES.

LD01/1/2" = 1'-0"

DUMOR BENCH 105

SIZE VARIES,


12"MIN. - 36"MAX.

LANDSCAPE BOULDER FROM LOCAL SOURCE.

SIZE &TYPE TO BE APPROVED BY OWNER'S

COMPACTED BACKFILL COMPACTED SUBGRADE

OUTH MONROE STREET AHASSEE, FL 32301

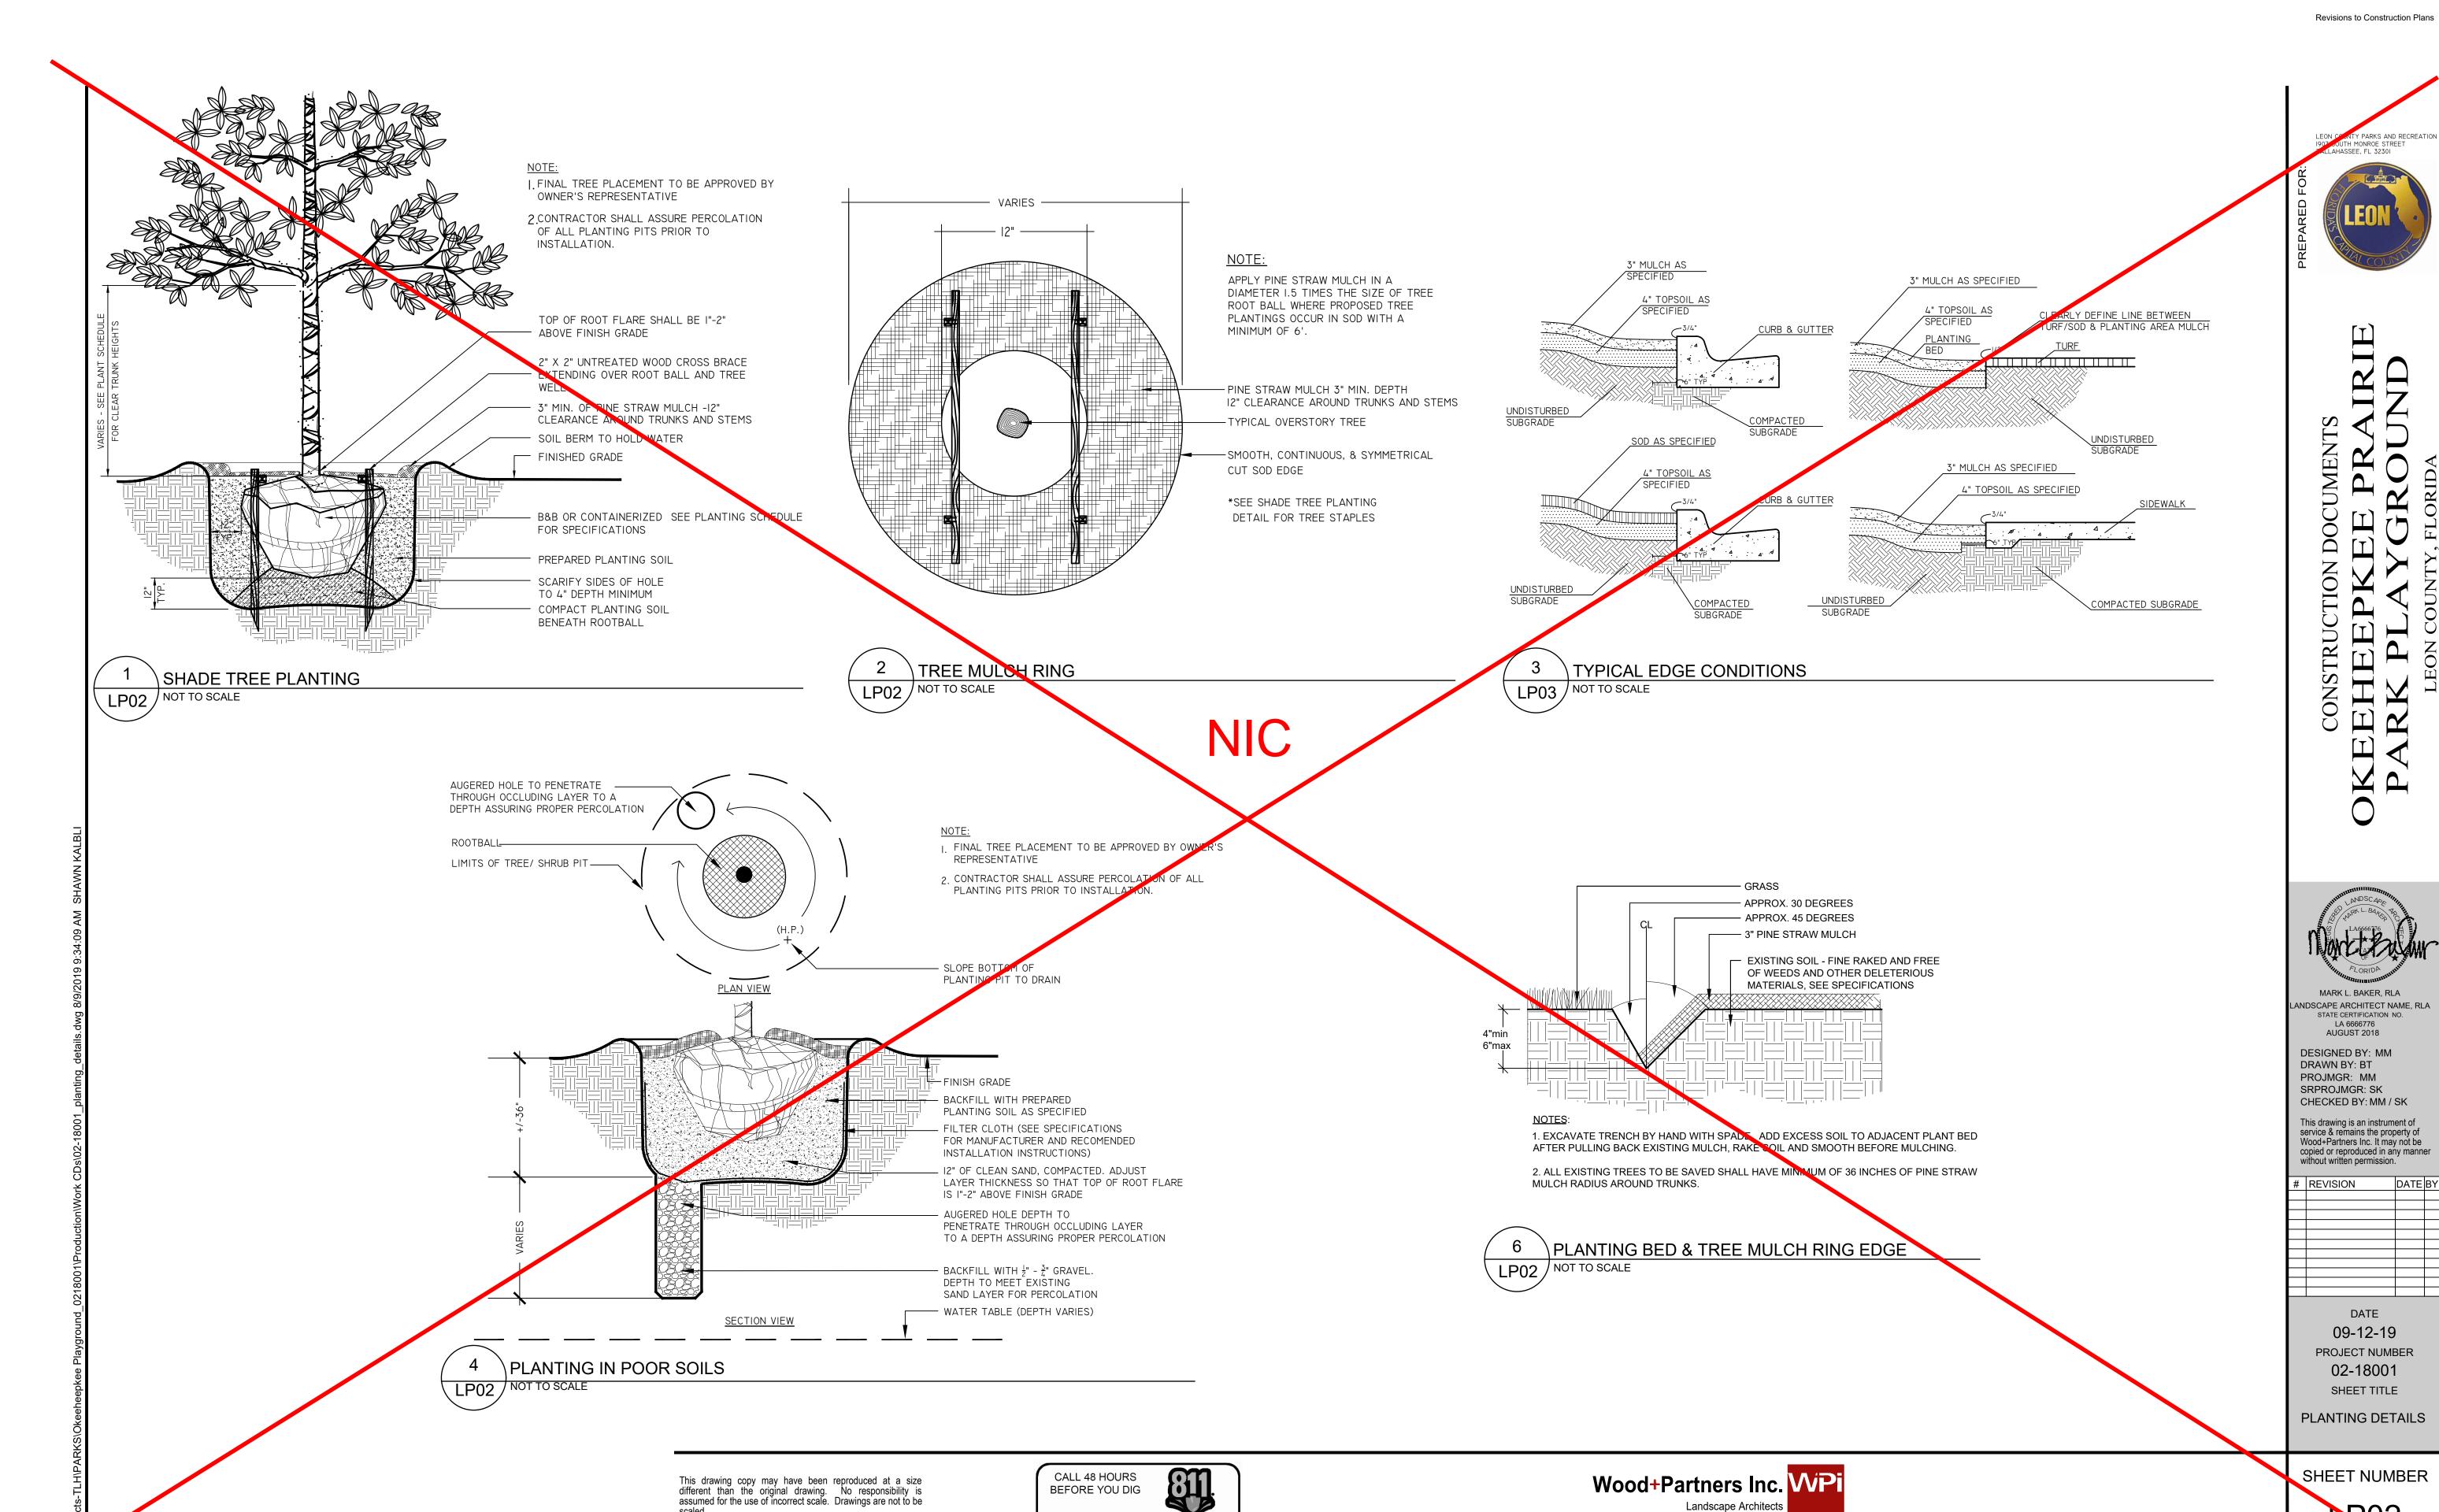

IT'S THE LAW!

DIAL 811

Know what's **below.**

SUNSHINE STATE ONE CALL OF FLORIDA, INC.

Call before you dig

SURVEY INFORMATION PROVIDED BY MERIDIAN SURVEYING

ROJECT # 5835-001-01 - JULY 19, 2016.

LR02

Land Planners

850.391.0360 ■ Fax 850.386.1010 ■ www.woodandpartners.com

1211 Miccosukee Rd. ■ Tallahassee, FL 32308

DATE