



NOTE: GRAVITY VENTILATORS TO ROOF - THIS FLOOR ONLY ╒╌┾╼┖╌┶╼┖╌┶╼┖╌┶╼┖╌┶╼┖╌┶╼┖╶┶╼┖╌┶╼┖╌┶╼┖╌┶╼┖╌┶╼┖╌┶╼┖╌┶╼┖╴┶╼┖╴┶╼┖╌┶╸┖ - OPEN AIR FLOW KRO ELEV ᠃᠊᠆᠃᠆᠌29' - 0"᠆᠃᠃᠆᠃ ─J=28' - Ö"=(-_J=(<u>-</u>J=-(-_J=-29' - 0"=(-_J--(-–∜)==28' - 0"=-;== ─────28' - 0"━レ───サ━━

4 Eighth Floor A1.1 1/16" = 1'-0"

PLANS SHOWN ARE FOR INFORMATION PURPOSES ONLY - ACTUAL FIELD CONDITIONS MAY VARY - CONTRACTOR IS **RESPONSIBLE FOR VERIFYING PARAMETERS FOR INSTALLATION** OF LOUVERS, CURTAIN WALL, EXCHANGE VENTS AT EACH LOCATION SHOWN ON MECHANICAL DRAWINGS PRIOR TO BID.

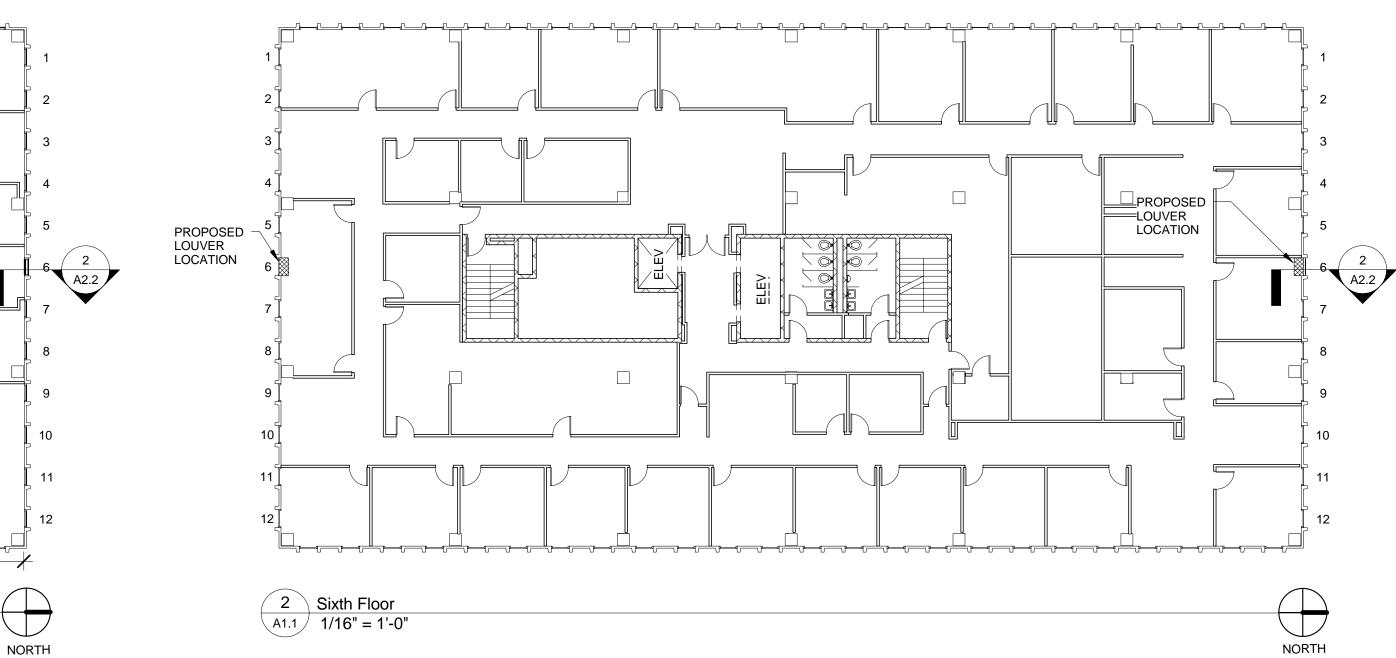

SINGLE TENANT FLOOR - APPEARS TO BE OPEN

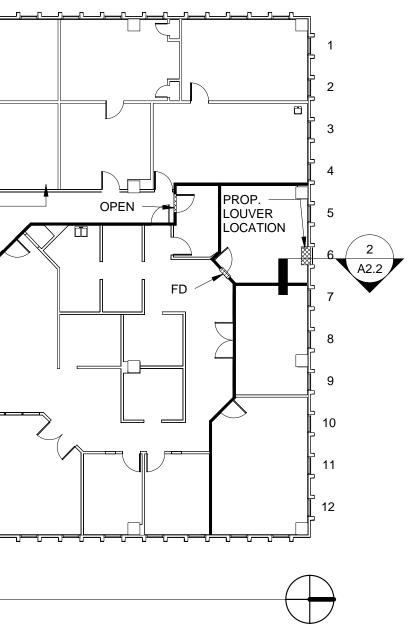

NORTH

NOTES:


- 1. CONTRACTOR MUST PROVIDE SECURITY CLEARANCE AND BACKGROUND CHECKS FOR ALL WORKERS ALLOWED ON THE PROJECT. SECURITY NAME BADGES SHALL BE WORN BY ALL WORKERS AT ALL TIMES. NO EXCEPTIONS.
- 2. CONTRACTOR SHALL VERIFY ALL BUILT CONDITIONS PRIOR TO BIDDING. THE WINNING CONTRACTOR TO RE-VERIFY ALL CONDITIONS PRIOR TO CONTRACT AND COMMENCEMENT OF WORK.
- 3. PROTECT ALL NON-DEMOLITION AND CONSTRUCTION AREAS FROM RELATED DAMAGE (INCLUDING DUST).
- 4. PROTECT ALL BUILDING AREAS FROM THE ELEMENTS INCLUDING MAINTAINING A WEATHERTIGHT ENVELOPE AT THE CLOSE OF THE WORK DAY, OR IN THE EVENT OF INCLEMENT WEATHER.
- 5. MINIMIZE THE EXTERIOR DEMOLITION AND EXPOSURE TO THE OUTSIDE BY WORKING ONE FLOOR AT A TIME WITH THE CURTAIN WALL INSTALLATION. PROTECT THE OWNER/ TENANT'S PROPERTY AT ALL TIMES
- 6. CAP ALL UNUSED UTILITIES OR REROUTE ALL IN-SERVICE UTILITIES PER M.E.P. DRAWINGS AND SPECIFICATIONS.
- 7. REMOVAE AND SALVAGE ALL ITEMS AS REQUESTED BY THE COUNTY OR ARCHITECT/ENGINEERS ON THESE PLANS. ITEMS SHALL BE LEFT IN-PLACE, OR STOCKPILED/ STORED AND RECONDITIONED FOR USE IN THE WORK AS NOTED.
- 8. CONSULT STRUCTURAL ENGINEER FOR QUESTIONS REGARDING THE SEQUENCE OF THE DEMOLITION OF STRUCTURAL ITEMS.
- 9. KEEP THE SITE CLEAN AND ORDERLY AT ALL TIMES. THIS IS AN OCCUPIED BUILDING, AND WILL REMAIN SO DURING THE ENTIRE CONSTRUCTION PERIOD.
- 10. CONTRACTOR IS TO LIMIT THE LOCATION OF CONSTRUCTION VEHICLES, DEBRIS, MATERIAL STORAGE, LAY-OUT AREAS ETC., TO LOCATIONS SPECIFIED BY OWNER.
- 11. CONTRACTOR IS RESPONSIBLE FOR ALL DEMOLITION BARRICADES, FENCING, ETC., SEPARATING OCCUPANTS FROM ALL CONSTRUCTION ACTIVITIES INCLUDING DUST, ODOR AND NOISE.
- 12. CONTRACTOR IS SOLELY REPONSIBLE FOR MAINTAINING SAFE CONSTRUCTION ZONE ENVIRONMENT FOR OCCUPANTS.



Leon County Courthouse Annex (Bank of America) Stair & Elevator Pressurization

12062	Drawn By:	KAS
Project Code	Checked By:	RRB
27 April 2012		
Date		
Construction		

Documents

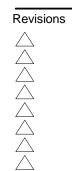

Floor Plans - Levels 5-8

