

# LEON COUNTY DEPARTMENT OF PUBLIC WORKS

## MICCOSUKEE ROAD GREENWAY WALKING TRAIL

**TREE CANOPY PRESERVATION NOTES:**

THE MICCOSUKEE ROAD CANOPY PROTECTION ZONE IS SHOWN ON THE PLANS. THIS IS AN AREA 100 FOOT IN WIDTH AS MEASURED FROM THE CENTERLINE OF MICCOSUKEE ROAD. NO ACTIVITIES WILL BE ALLOWED WITHIN THIS ZONE.

NO TREE REMOVAL IS ALLOWED. THE 12 FOOT TRAIL WIDTH WILL NOT REQUIRE THE REMOVAL OF ANY TREES. IF THE CONTRACTOR ENCOUNTERS AN AREA WITH LESS THAN 12 FEET BETWEEN ANY TREES THE TRAIL SHALL BE NARROWED ACCORDINGLY.

THE CONTRACTOR SHALL TAKE PRECAUTIONS TO PREVENT DAMAGE TO EXPOSED TREE ROOTS AND ANY EQUIPMENT CONTACT WITH TREE TRUNKS.

FOR THE AREAS OF EXPOSED TREE ROOTS, THE CONTRACTOR SHALL BE REQUIRED TO HAND REMOVE ANY LEAF LITTER AND DEBRIS FROM THE EXISTING SURFACE AND PLACE A-3 FILL SAND MATERIAL TO COVER EXPOSED ROOTS PRIOR TO PLACING THE BASE MATERIAL.


QUESTIONS RELATED TO OVERALL TREE PROTECTION SHALL BE DIRECTED TO FORESTRY EXTENSION AGENT STAN ROSENTHAL, 850-606-5222

**COMMISSIONERS:**

- WILLIAM C. PROCTOR, JR.  
DISTRICT 1
- JANE G. SAULS  
DISTRICT 2
- JOHN DAILEY  
DISTRICT 3
- BRIAN DESLOGE  
DISTRICT 4
- BOB RACKLEFF  
DISTRICT 5
- AKIN AKINYEMI  
AT-LARGE
- CLIFF THAELL  
AT-LARGE



- PARWEZ ALAM, P.E.  
COUNTY ADMINISTRATOR
- HERBERT W. A. THIELE  
COUNTY ATTORNEY
- TONY PARK, P.E.  
PUBLIC WORKS DIRECTOR

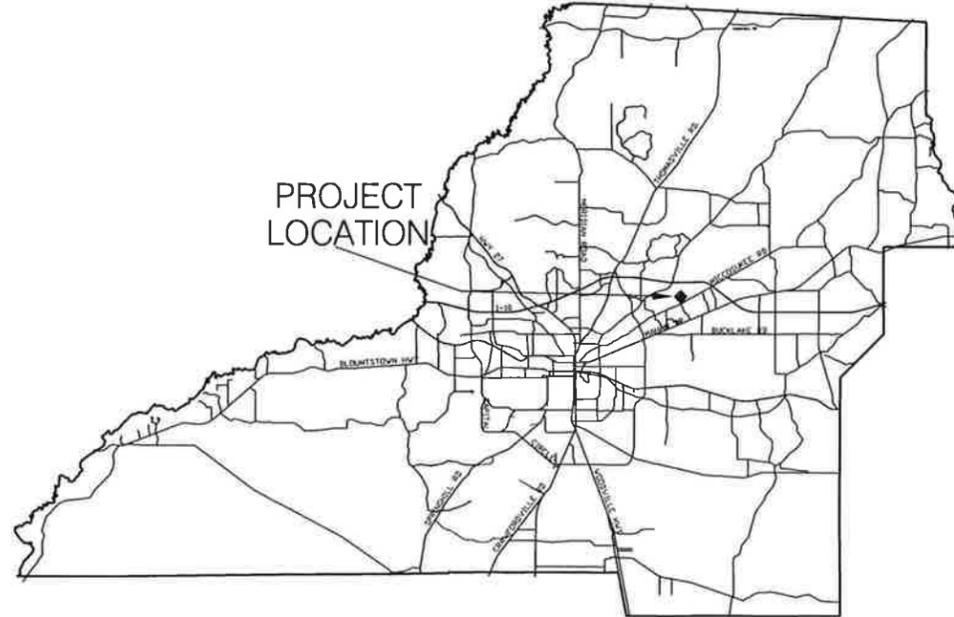

**GENERAL NOTES:**

1. A SUFFICIENT LABOR FORCE SHALL BE MAINTAINED TO UNDERTAKE THE SCOPE OF WORK THAT IS TO BE PERFORMED. PRIOR TO THE START OF EACH DAY'S WORK, THE ON-SITE INSPECTOR SHALL APPROVE THE PERSONNEL PROVIDED BY THE CONTRACTOR TO INSURE THAT AN ADEQUATE NUMBER OF WORKERS ARE AVAILABLE AS WELL AS CAPABLE OF PROVIDING THE SKILLS NECESSARY TO PERFORM THE NECESSARY TASK. IF AT ANY TIME, DURING THE WORKING DAY, THE INSPECTOR FEELS THAT ADEQUATE PERSONNEL ARE NOT BEING PROVIDED, HE MAY STOP ALL WORK ACTIVITIES UNTIL THE CONTRACTOR CORRECTS THE SITUATION. THE CONTRACTOR'S SUPERINTENDENT SHALL BE FREE AT ALL TIMES TO SUPERVISE AND COORDINATE THE WORK IN PROGRESS WITH THE ON-SITE INSPECTOR WITHOUT BEING REQUIRED TO PERSONALLY OPERATE THE EQUIPMENT OF THE PROJECT.
2. LEON COUNTY SHALL RESERVE THE RIGHT TO SAMPLE ANY OR ALL MATERIALS TO DETERMINE THAT MATERIALS MEET SPECIFICATIONS. FAILURE TO MEET SPECIFICATIONS SHALL BE CAUSE FOR CANCELLATION OF DELIVERY, REJECTION OF MATERIALS PROVIDED FOR PARTIAL OR FULL PAYMENT DEDUCTION AS DETERMINED BY THE COUNTY REPRESENTATIVE.
3. THE CONTRACTOR SHALL MAINTAIN ACCESS TO ALL EXISTING STREETS AND PRIVATE ENTRANCES THROUGHOUT PROJECT CONSTRUCTION.
4. THE CONTRACTOR SHALL REMOVE ALL EQUIPMENT FROM THE ROADWAY AND THE SHOULDER DURING NON-WORKING HOURS TO ENSURE THE LEAST PRACTICABLE INTERFERENCE WITH TRAFFIC AND PEDESTRIANS.
5. WORKING HOURS WILL NORMALLY BE FROM 8:30 A.M. TO 4:30 P.M., MONDAY THROUGH FRIDAY, HOWEVER, UPON REQUEST OF THE CONTRACTOR, THE ENGINEER OR HIS DESIGNEE, MAY CONSIDER AN ALTERNATIVE TO THESE WORKING HOURS BASED ON THE TIME OF THE YEAR, SITE, WEATHER, AND TRAFFIC CONDITIONS.
6. NO NIGHT WORK SHALL BE PERFORMED UNLESS ADEQUATE LIGHTING IS PROVIDED AND APPROVAL GIVEN BY THE ENGINEER OR HIS DESIGNEE. IF THE EXISTING LIGHTING IS NOT ADEQUATE, THE CONTRACTOR SHALL BE RESPONSIBLE FOR PROVIDING ARTIFICIAL LIGHTING THAT SHALL BE APPROVED BY THE ENGINEER OR HIS DESIGNEE.
7. OBSTRUCTIONS AND BARRICADES SHALL BE LIGHTED AT NIGHT AND SUCH LIGHTS SHALL BE KEPT BURNING FROM SUNSET TO SUNRISE. ALL SUCH SIGNING AND TRAFFIC CONTROL WITHIN THE LIMITS OF THE PROJECT SHALL BE DONE IN ACCORDANCE WITH THE ENGINEER OR HIS DESIGNEE, APPLICABLE OSHA REGULATIONS AND MUTCD, PART VI.
8. THE EXACT LOCATION OF ALL UTILITIES IN THE VICINITY OF CONSTRUCTION ACTIVITIES SHALL BE DETERMINED BY THE CONTRACTOR PRIOR TO CONSTRUCTION. THE CONTRACTOR SHALL CONTACT ALL UTILITY COMPANIES PRIOR TO BEGINNING OF CONSTRUCTION AND COORDINATE SCHEDULES WITH UTILITY OWNERS DURING CONSTRUCTION.
9. THE APPROXIMATE CENTERLINE OF THE TRAIL AND APPLICABLE TYPICAL SECTION WILL BE ESTABLISHED BY COUNTY STAFF. THE CONTRACTOR SHALL BE RESPONSIBLE FOR ANY PROJECT LAYOUT.
10. COUNTY STAFF WILL DESIGNATE SITES ADJACENT TO THE PROJECT FOR THE STORAGE OF EQUIPMENT AND MATERIALS. CONTRACTOR SHALL PROVIDE SEDIMENT AND EROSION CONTROL AROUND ALL STOCK PILE AREAS TO CONTROL SEDIMENTATION AND TURBIDITY.
11. THE CONTRACTOR SHALL GRADE SMOOTH AND STABILIZE ALL DISTURBED AREAS UTILIZED FOR MATERIALS AND EQUIPMENT STORAGE AND ANY OTHER AREAS DISTURBED AS PART OF THE CONSTRUCTION PROCESS.
12. ANY DAMAGE TO PARK PROPERTY CAUSED BY THE CONTRACTOR SHALL BE REPORTED PROMPTLY TO COUNTY STAFF AND REPAIRED AT CONTRACTOR'S EXPENSE.
13. PROJECT AREA WILL BE CLOSED TO PUBLIC DURING CONSTRUCTION.
14. POST ALL APPLICABLE PERMITS AS REQUIRED.
15. THE CONTRACTOR SHALL REMOVE AND PROPERLY DISPOSE OF ALL CONSTRUCTION DEBRIS.
16. THE EXISTING PARK ENTRANCES LOCATED OFF OF MICCOSUKEE ROAD AT THE INTERSECTIONS OF EDENFIELD AND THORNTON ROADS ARE THE ONLY APPROVED ENTRANCES TO THE PROJECT AREA. NO OTHER SITE ACCESS IS AVAILABLE.
17. THE CONTRACTOR SHALL BE REQUIRED TO CONSTRUCT AND MAINTAIN CONSTRUCTION ENTRANCES IF THE TRACKING OF MATERIAL OFF SITE OCCURS. THE CONTRACTOR SHALL KEEP MICCOSUKEE ROAD CLEAR OF SEDIMENT AND DEBRIS AT ALL TIMES. CONSTRUCTION ENTRANCES SHALL BE REMOVED AND THE AREA RESTORED BY THE CONTRACTOR.
18. THE PARKING AREAS LOCATED AT THE DESIGNATED ACCESS POINTS SHALL BY RESTORED BY THE CONTRACTOR TO PRE CONSTRUCTION CONDITIONS.
19. THE PLANS WERE DEVELOPED UTILIZING AVAILABLE COUNTY GIS INFORMATION. NO DETAILED SURVEY WAS PERFORMED AS PART OF THE OVERALL PROJECT DESIGN.

**INDEX OF DRAINAGE PLANS**

SHEET	SHEET DESCRIPTION
1	COVER SHEET
2	PLAN VIEW
3-6	TYPICAL SECTION SHEETS

## DIVISION OF ENGINEERING SERVICES


PUBLIC WORKS CENTER  
2280 MICCOSUKEE ROAD (850)606-1500

SEE TYPICAL CROSS SECTION SHEETS FOR OPEN AREA AND CANOPY AREAS	OPEN AREA	CANOPY AREA
10+00 - 15+28	X	
15+28 - 31+12		X
31+12 - 36+40	X	
36+40 - 57+52		X
57+52 - 73+36	X	
73+36 - 77+58		X
77+58 - 83+92	X	
83+92 - 89+20	X	
83+92 SPLIT AND GO 530'	X	

STATIONS WERE GENERATED BY HAND HELD GPS THEREFORE ALL STATIONS ARE +/-

TOTAL LENGTH OF PROJECT 8,365 FT

ENGINEER OF RECORD  
FELTON B. ARD, P.E. # 51860  
2280 MICCOSUKEE ROAD, TALLAHASSEE, FLORIDA 32308  
DATE: \_\_\_\_\_

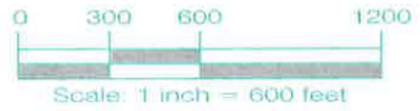

**LEGEND**

- PROPERTY BOUNDRY
- TRAIL
- CANOPY PROTECTION ZONE

100' CANOPY PROTECTION ZONE FROM C/L MICCOSUKEE RD.

100' CANOPY PROTECTION ZONE FROM C/L MICCOSUKEE RD.

100' CANOPY PROTECTION ZONE FROM C/L MICCOSUKEE RD.


EDENFIELD RD.

THORNTON RD.

MATCH LINE 'A'

MATCH LINE 'B'



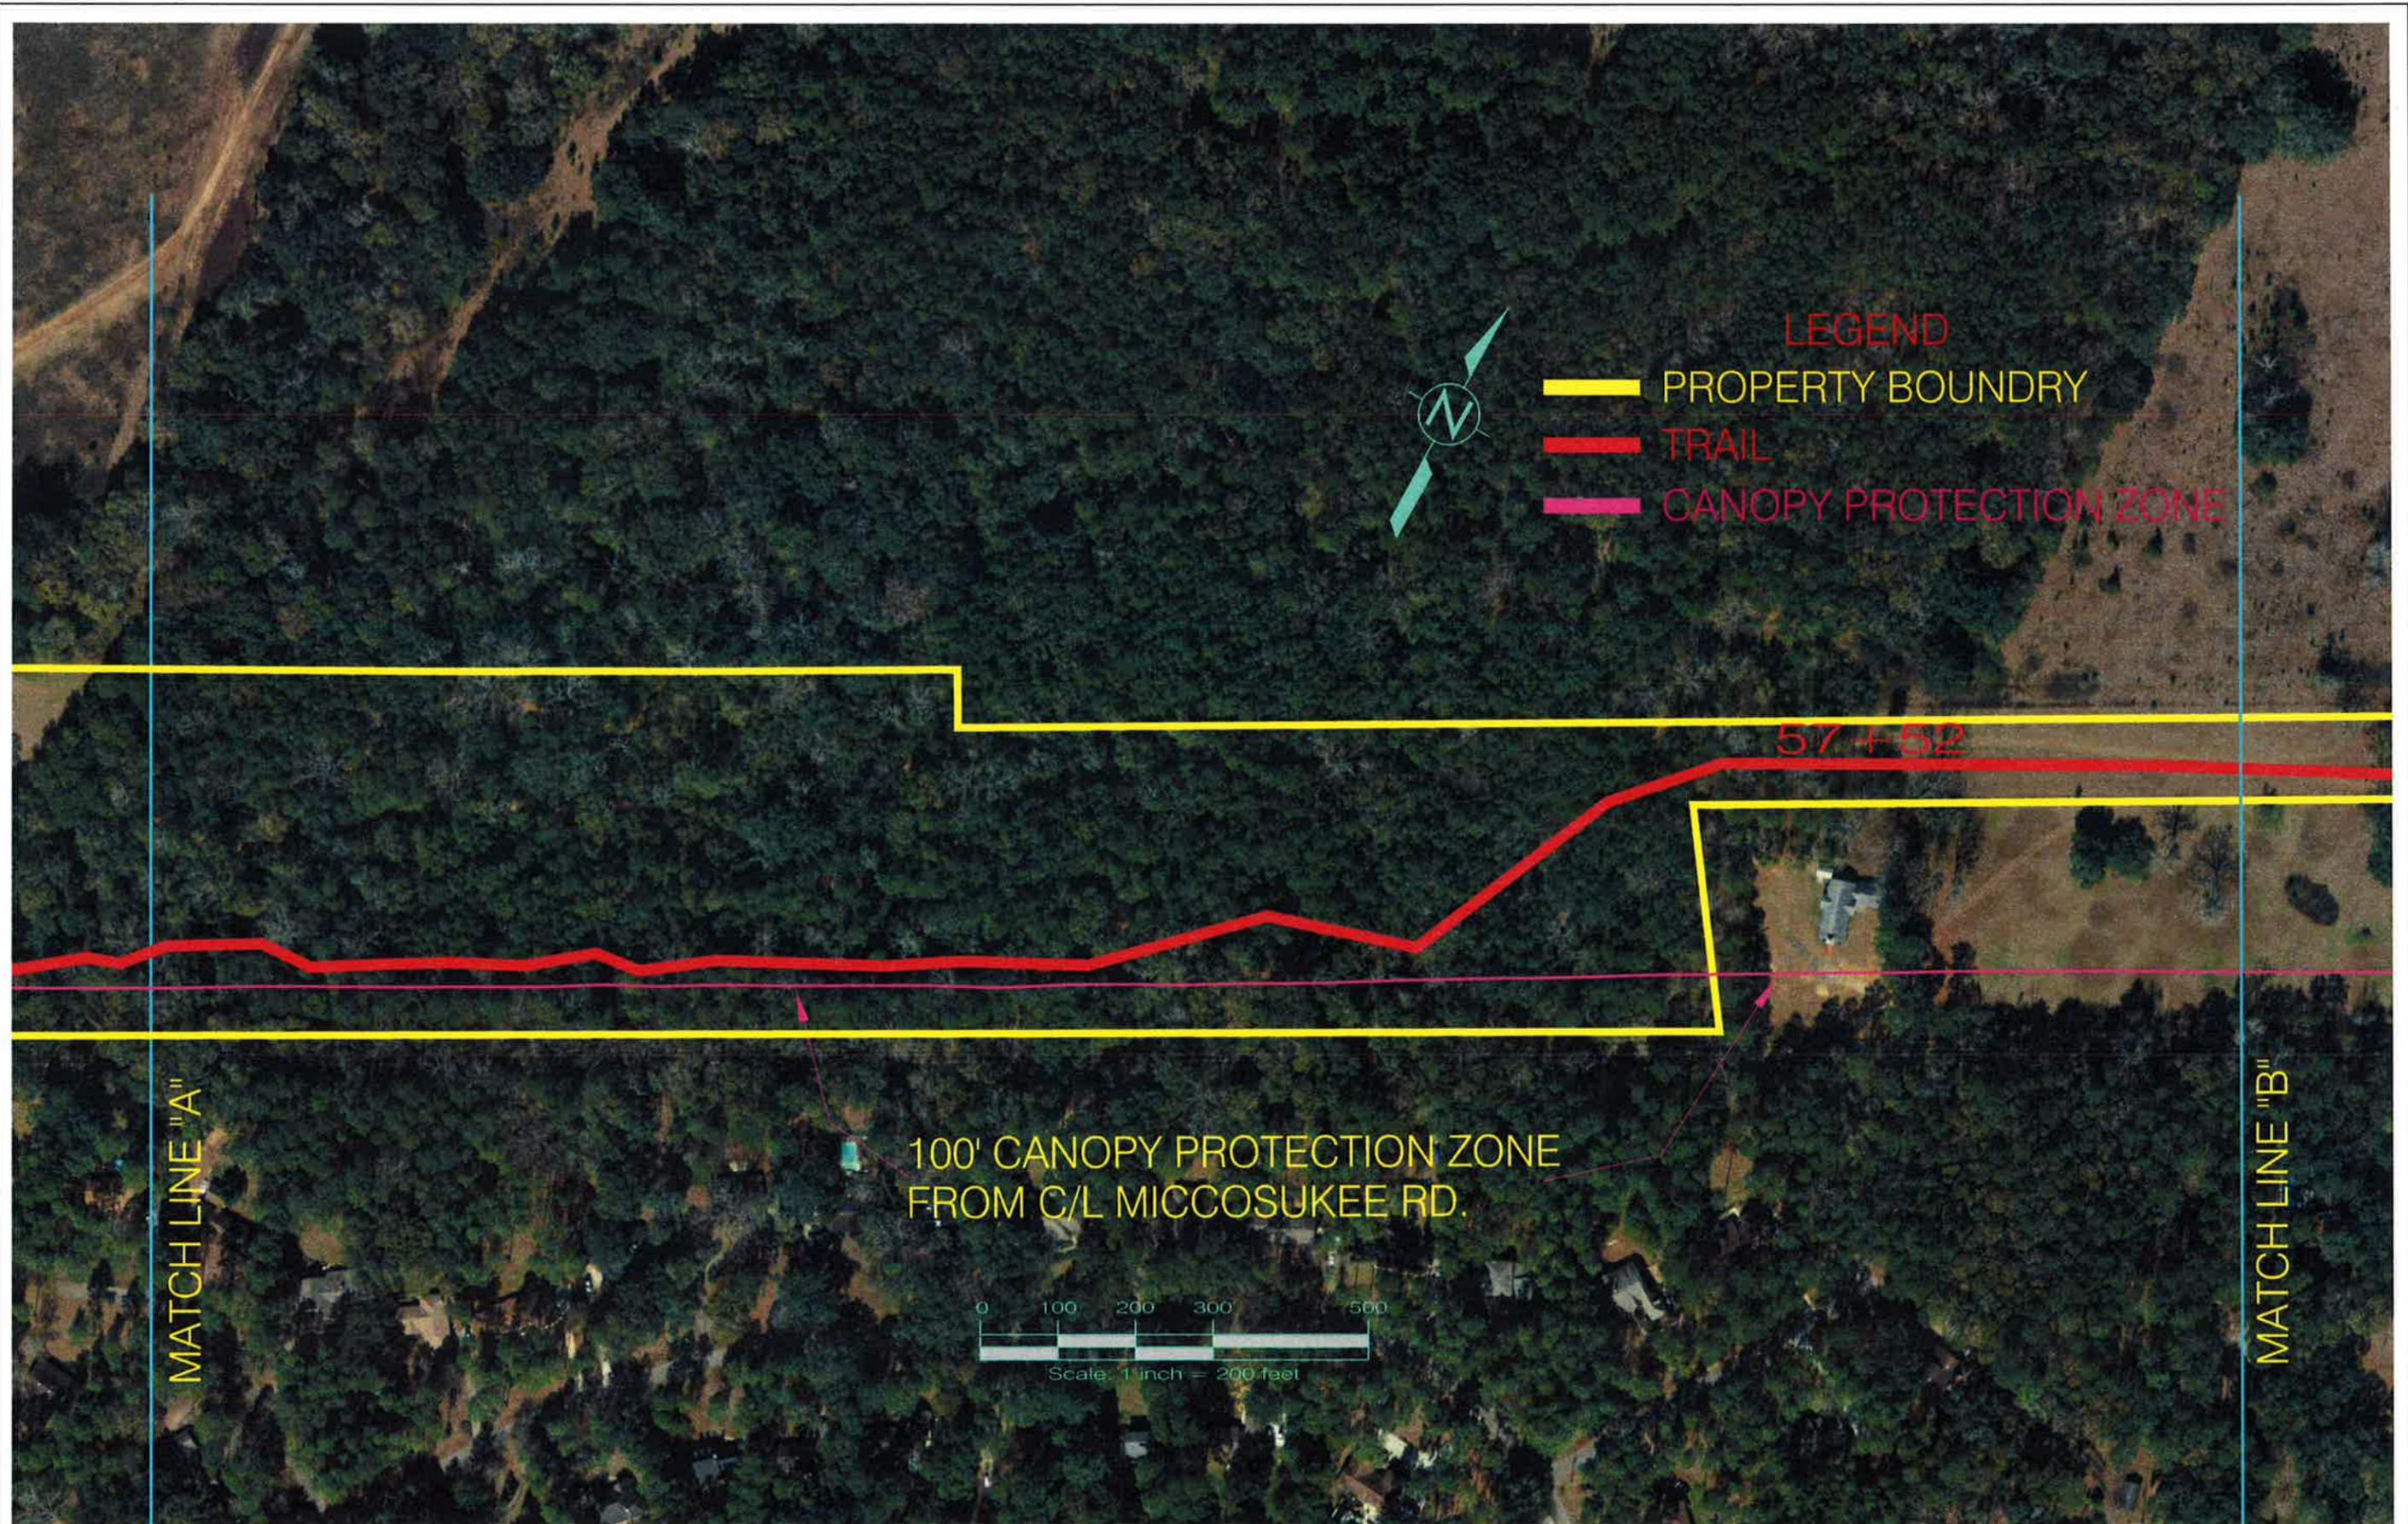

LEGEND

- PROPERTY BOUNDRY
- TRAIL
- CANOPY PROTECTION ZONE




57+52

MATCH LINE "A"

MATCH LINE "B"

100' CANOPY PROTECTION ZONE FROM C/L MICCOSUKEE RD.



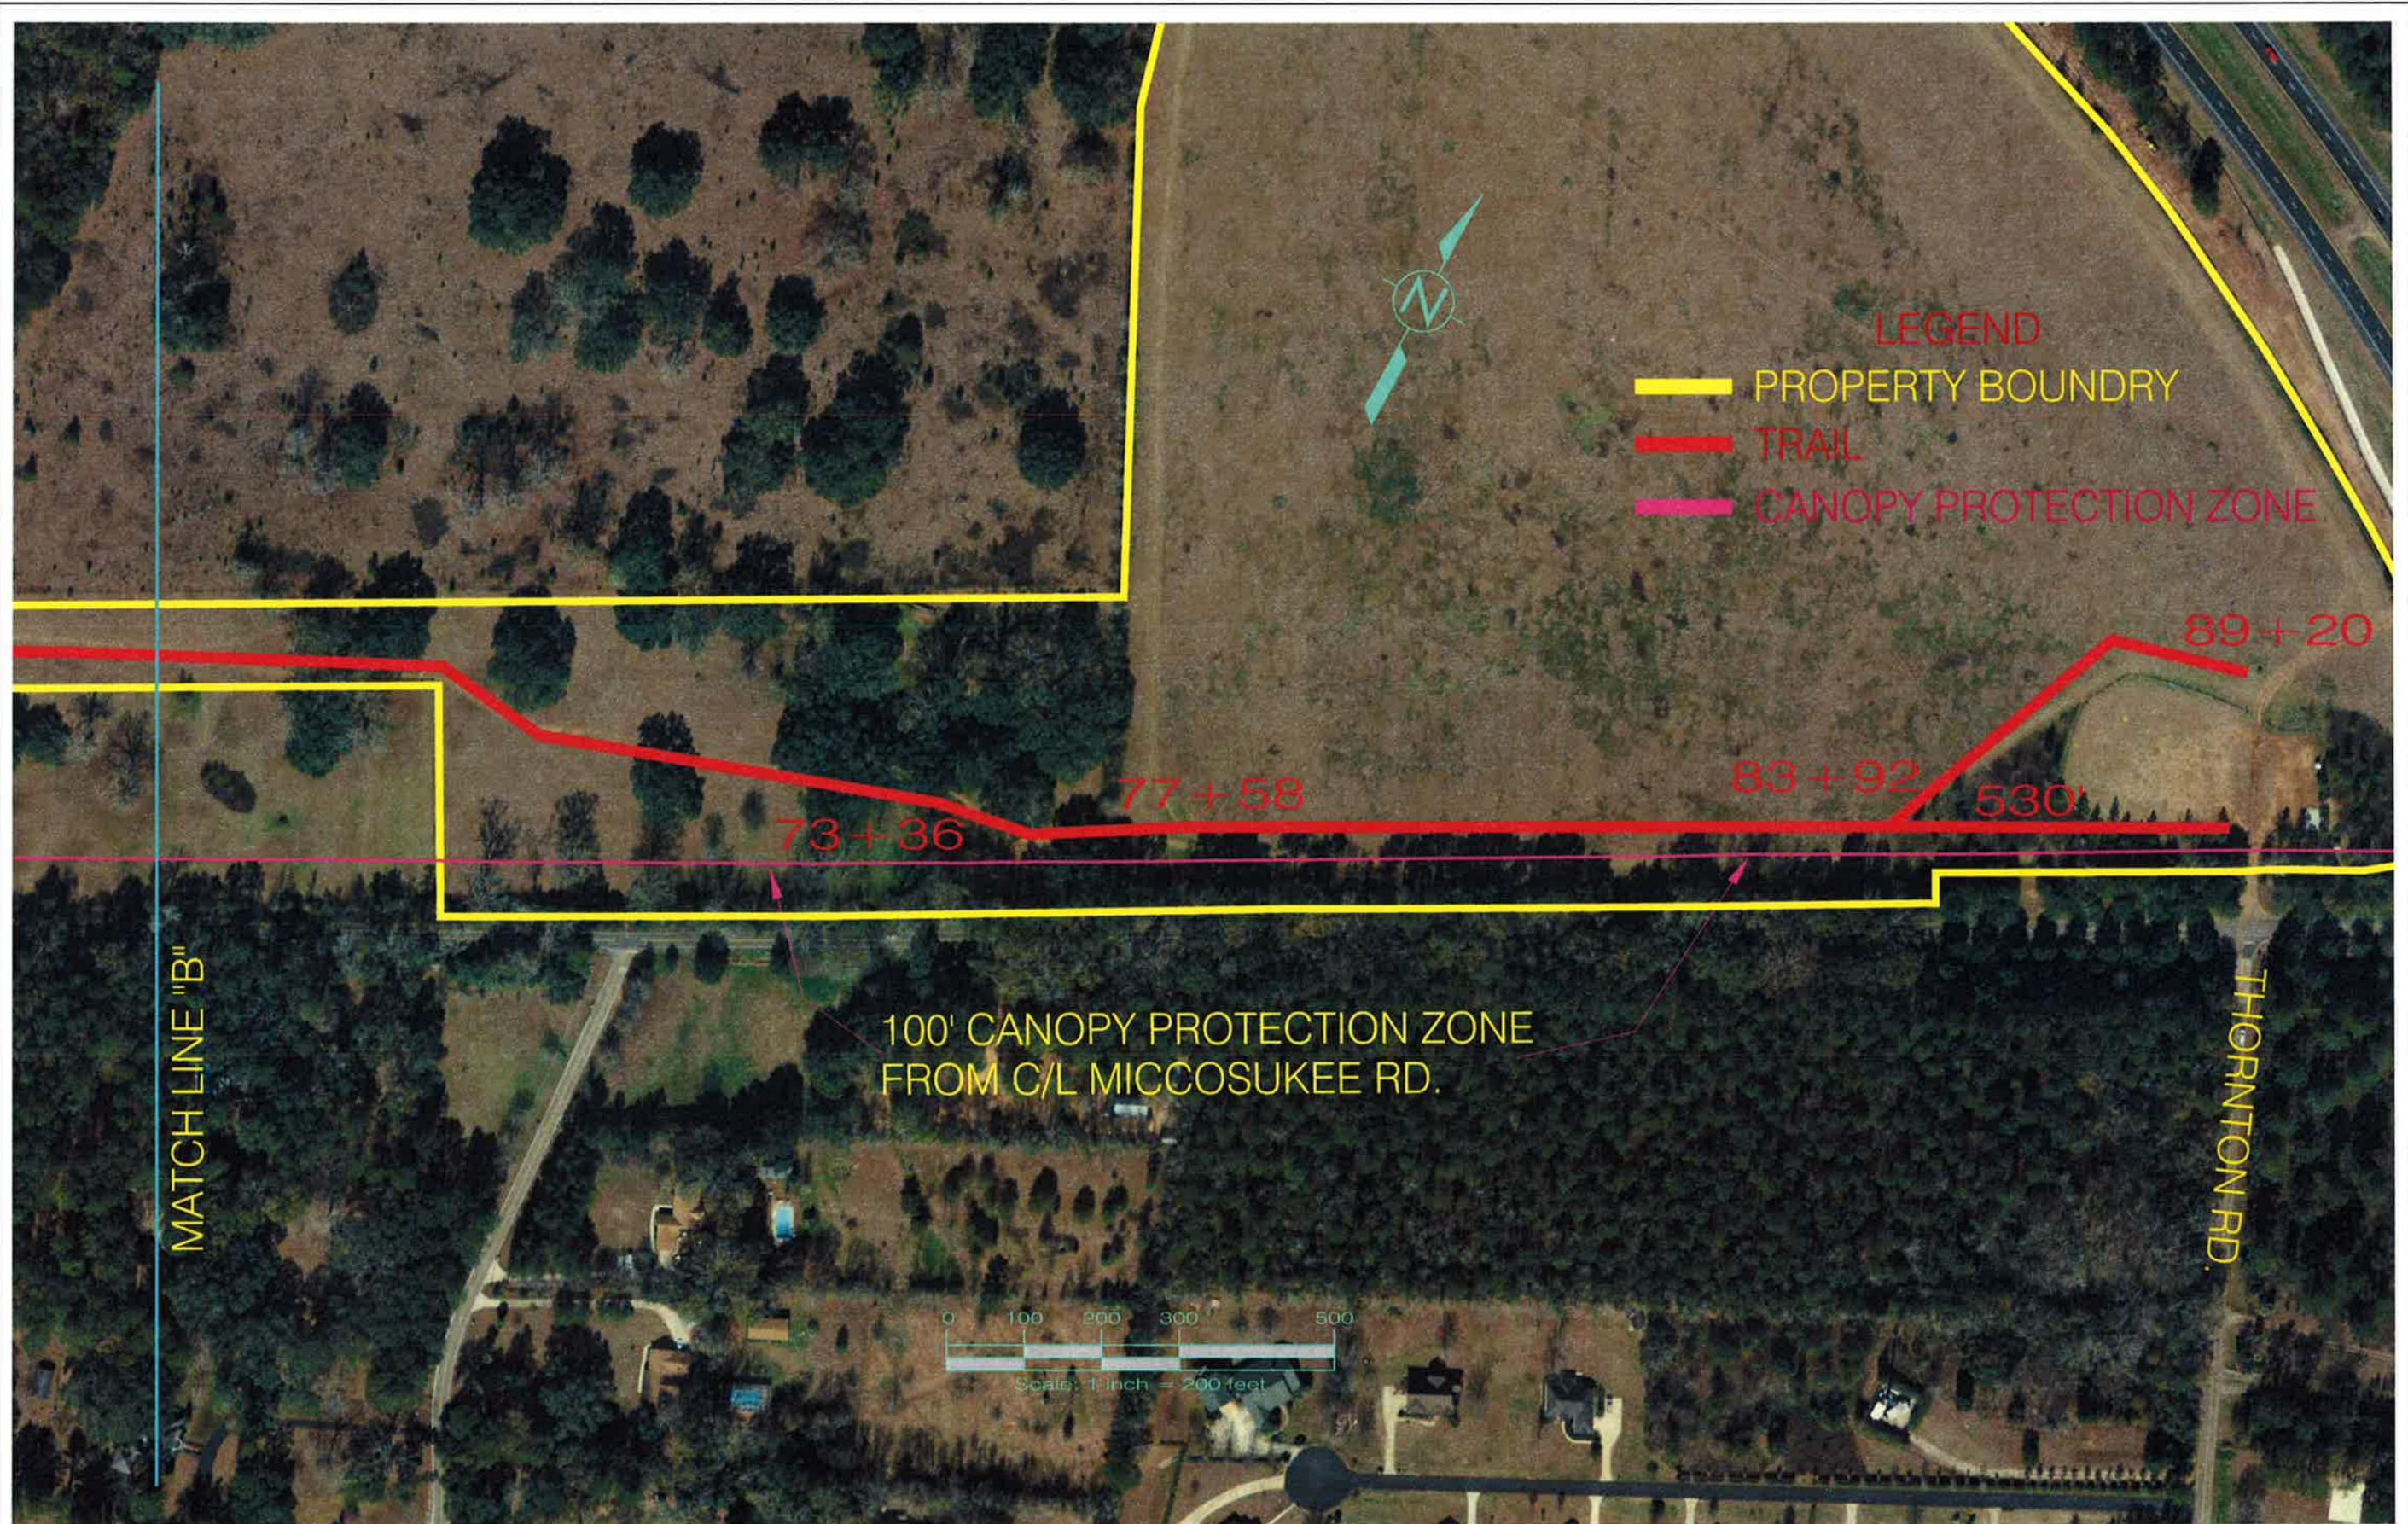

**LEGEND**


- PROPERTY BOUNDRY
- TRAIL
- CANOPY PROTECTION ZONE

100' CANOPY PROTECTION ZONE FROM C/L MICCOSUKEE RD.



Drawn By:	MG	NOTES
Date:	10/20/2010	
Scale:	1" = 200'	
Field Book:	CSB #	

# CANOPY AREAS

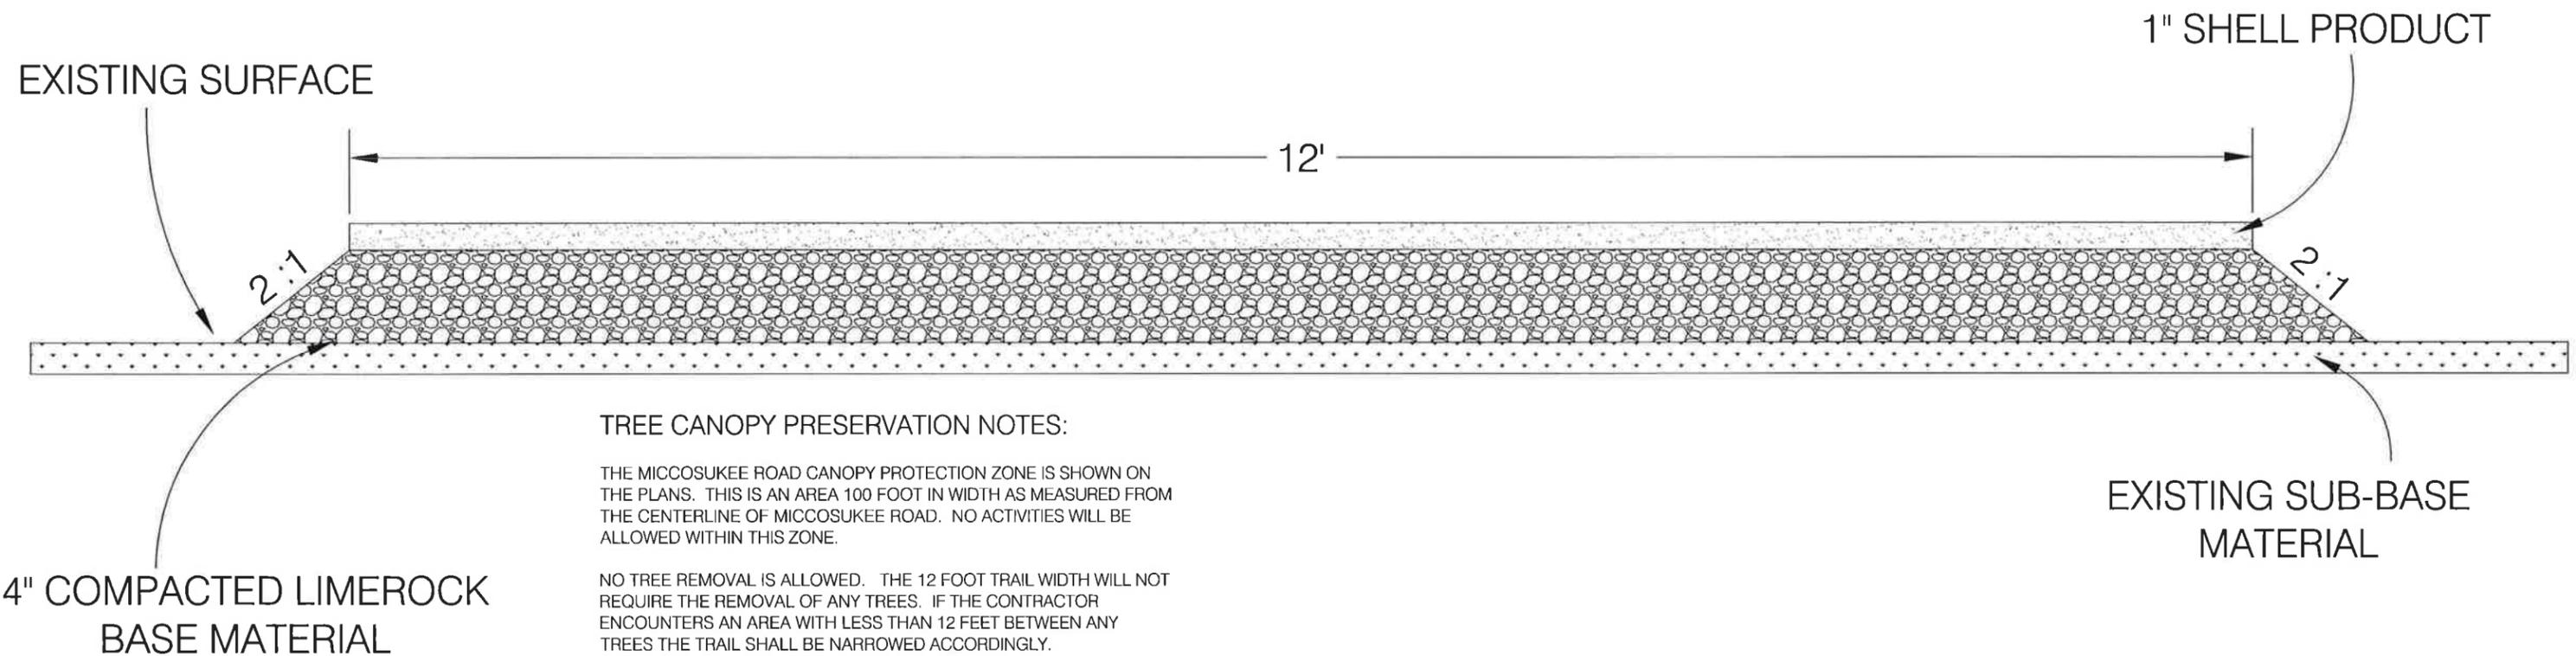

## TREE CANOPY PRESERVATION NOTES:

THE MICCOSUKEE ROAD CANOPY PROTECTION ZONE IS SHOWN ON THE PLANS. THIS IS AN AREA 100 FOOT IN WIDTH AS MEASURED FROM THE CENTERLINE OF MICCOSUKEE ROAD. NO ACTIVITIES WILL BE ALLOWED WITHIN THIS ZONE.

NO TREE REMOVAL IS ALLOWED. THE 12 FOOT TRAIL WIDTH WILL NOT REQUIRE THE REMOVAL OF ANY TREES. IF THE CONTRACTOR ENCOUNTERS AN AREA WITH LESS THAN 12 FEET BETWEEN ANY TREES THE TRAIL SHALL BE NARROWED ACCORDINGLY.

THE CONTRACTOR SHALL TAKE PRECAUTIONS TO PREVENT DAMAGE TO EXPOSED TREE ROOTS AND ANY EQUIPMENT CONTACT WITH TREE TRUNKS.

FOR THE AREAS OF EXPOSED TREE ROOTS, THE CONTRACTOR SHALL BE REQUIRED TO HAND REMOVE ANY LEAF LITTER AND DEBRIS FROM THE EXISTING SURFACE AND PLACE A-3 FILL SAND MATERIAL TO COVER EXPOSED ROOTS PRIOR TO PLACING THE BASE MATERIAL.

QUESTIONS RELATED TO OVERALL TREE PROTECTION SHALL BE DIRECTED TO FORESTRY EXTENSION AGENT STAN ROSENTHAL, 850-606-5222

NOTE: SHELL PRODUCT IS A FINE SCREENED CRUSHED SHELL MATERIAL. GULF COAST AGGREGATES IS A SUPPLIER OF THIS MATERIAL.

GULF COAST AGGREGATES (850-697-4669)  
P.O. BOX 551 55502 HWY 67 SANBORN LAKES  
CARRABELLE, FLORIDA. 32322



LEON COUNTY DEPARTMENT OF PUBLIC WORKS  
2280 MICCOSUKEE ROAD, TALLAHASSEE, FLORIDA 32308  
PHONE (850) 488-8003 \* FAX (850) 488-1260

DRAWN BY:	CRM	NOTES
DATE:	10/20/2010	
STATUS:		
FIELD BOOK:	GIS	
FILE NAME:	G:\MIKE\GREENWAY TRAIL\TRAIL_TYP1_11X17.DWG	

PROJECT


GREENWAY TRAIL TYPICAL

PLAN AND PROFILES

ENGINEER OF RECORD  
FELTON B. ARD, P.E., NO. 51980  
2280 MICCOSUKEE ROAD, TALLAHASSEE, FLORIDA 32308

6  
OF  
8

# OPEN AREAS

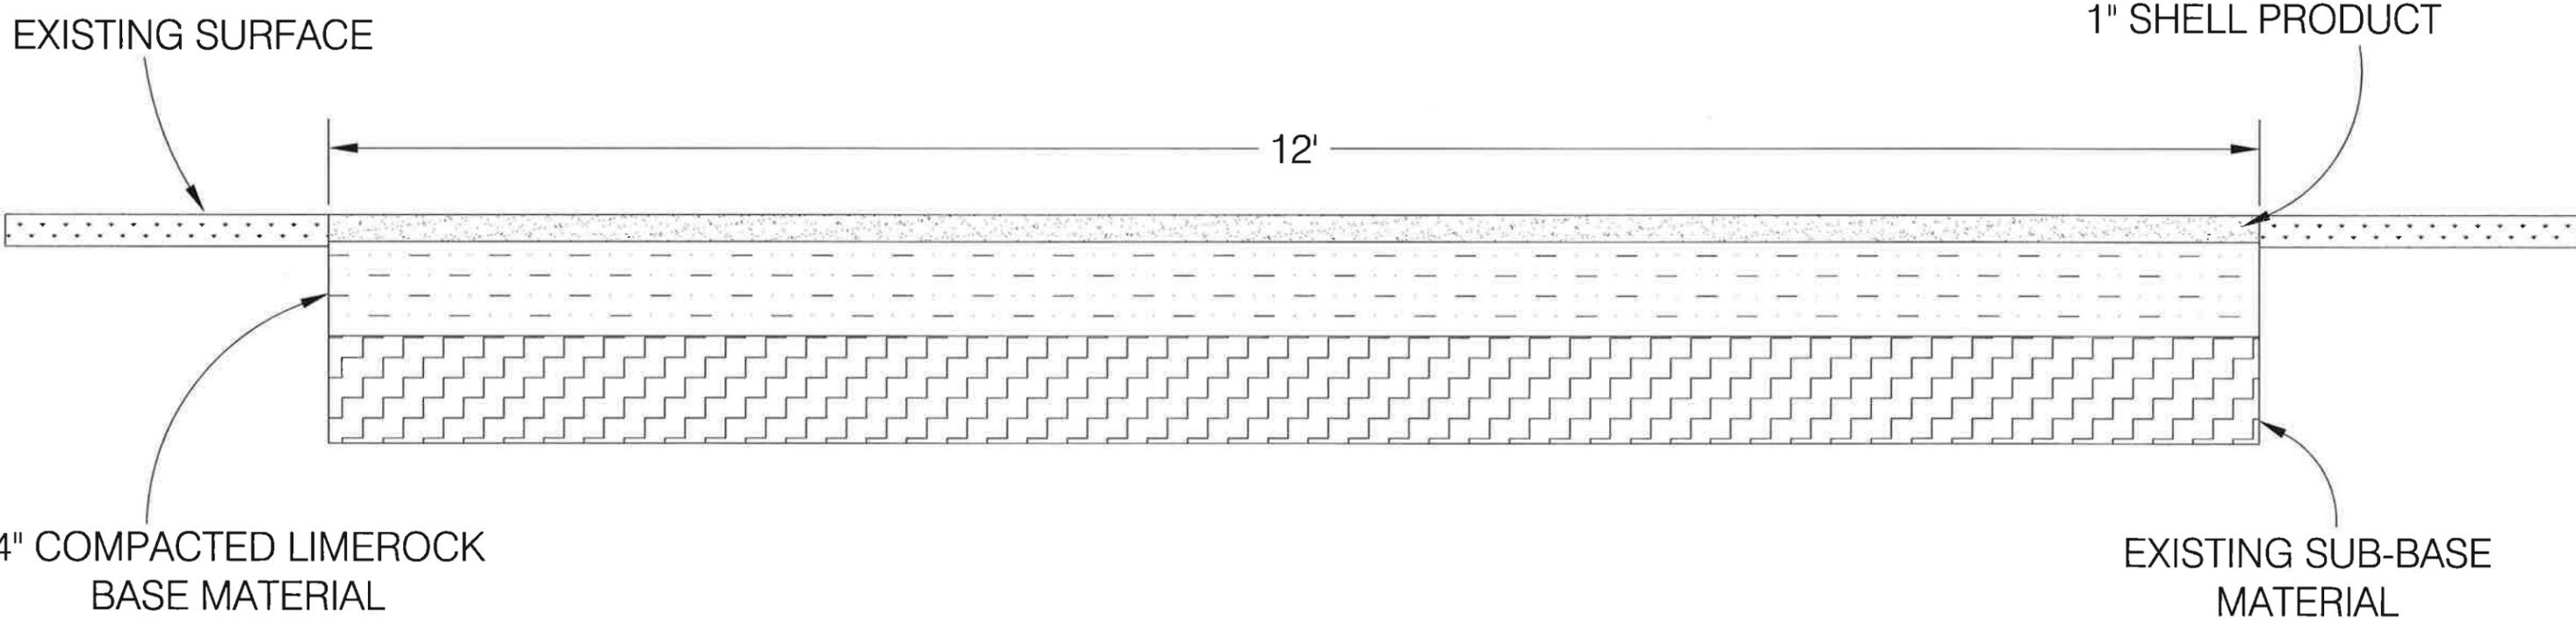

NOTE: SHELL PRODUCT IS A FINE SCREENED CRUSHED SHELL MATERIAL.  
 GULF COAST AGGREGATES IS A SUPPLIER OF THIS MATERIAL.

GULF COAST AGGREGATES (850-697-4669)  
 P.O. BOX 551 55502 HWY 67 SANBORN LAKES  
 CARRABELLE, FLORIDA. 32322



LEON COUNTY DEPARTMENT OF PUBLIC WORKS  
 2280 MICCOSUKEE ROAD, TALLAHASSEE, FLORIDA 32308  
 PHONE (850) 488-8003 \* FAX (850) 488-1260

DRAWN BY:	CRM	NOTES
DATE:	10/20/2010	
STATUS:		
FIELD BOOK:	GIS	
FILE NAME:	G:\MIKE\GREENWAY TRAIL\TRAIL_TYP1_ 11X17.DWG	


PROJECT

GREENWAY TRAIL TYPICAL

PLAN AND PROFILES


ENGINEER OF RECORD  
 FELTON S. AND P.E. NO. 51890  
 2280 MICCOSUKEE ROAD, TALLAHASSEE, FLORIDA 32308

# WATER BAR TYPICAL SIDE AND TOP VIEW

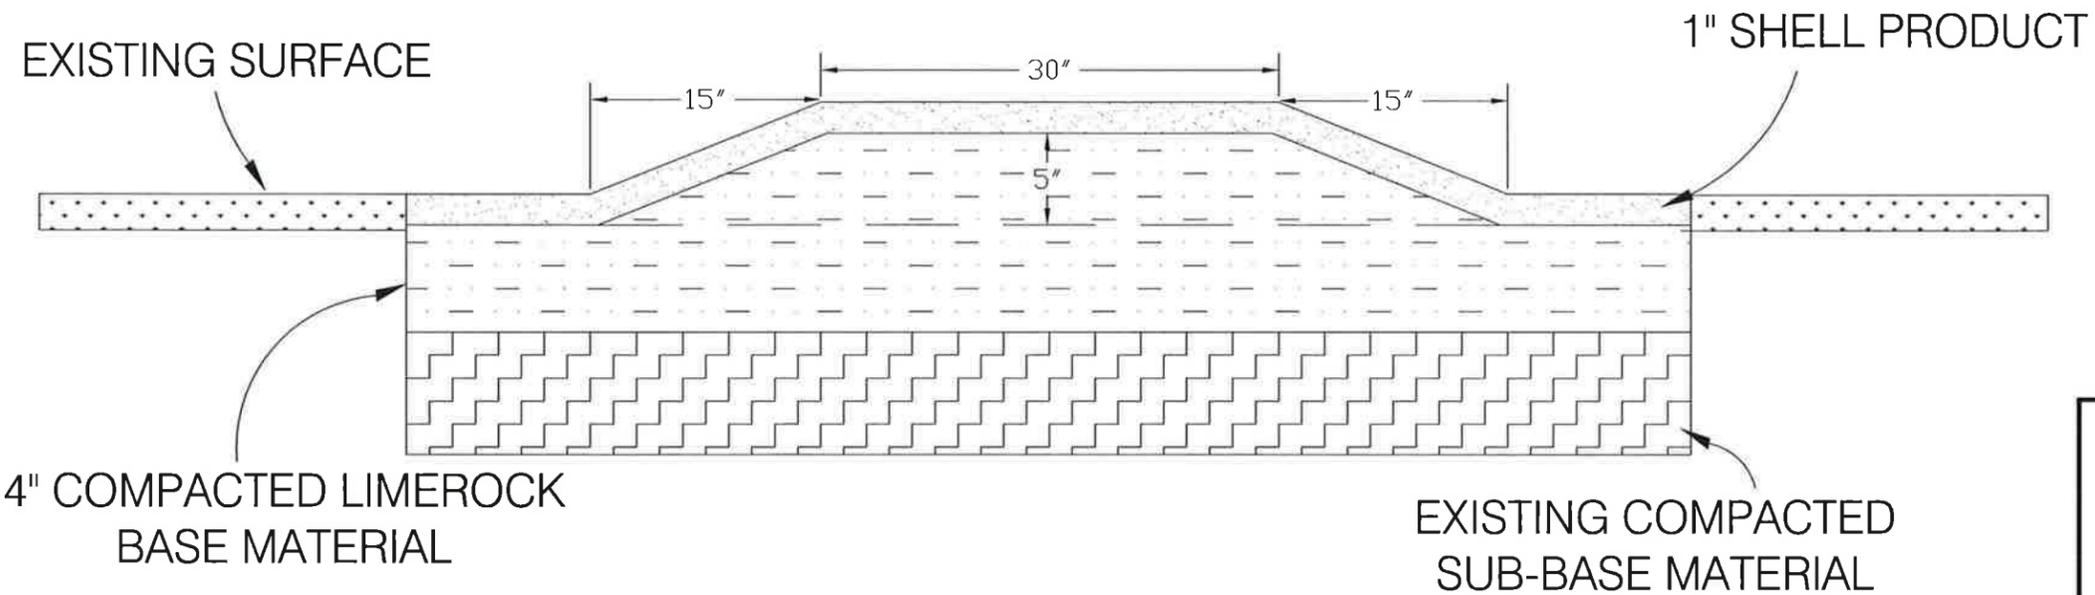

NOTE: SHELL PRODUCT IS A FINE SCREENED CRUSHED SHELL MATERIAL. GULF COAST AGGREGATES IS A SUPPLIER OF THIS MATERIAL.

GULF COAST AGGREGATES (850-697-4669)  
 P.O. BOX 551 55502 HWY 67 SANBORN LAKES  
 CARRABELLE, FLORIDA. 32322

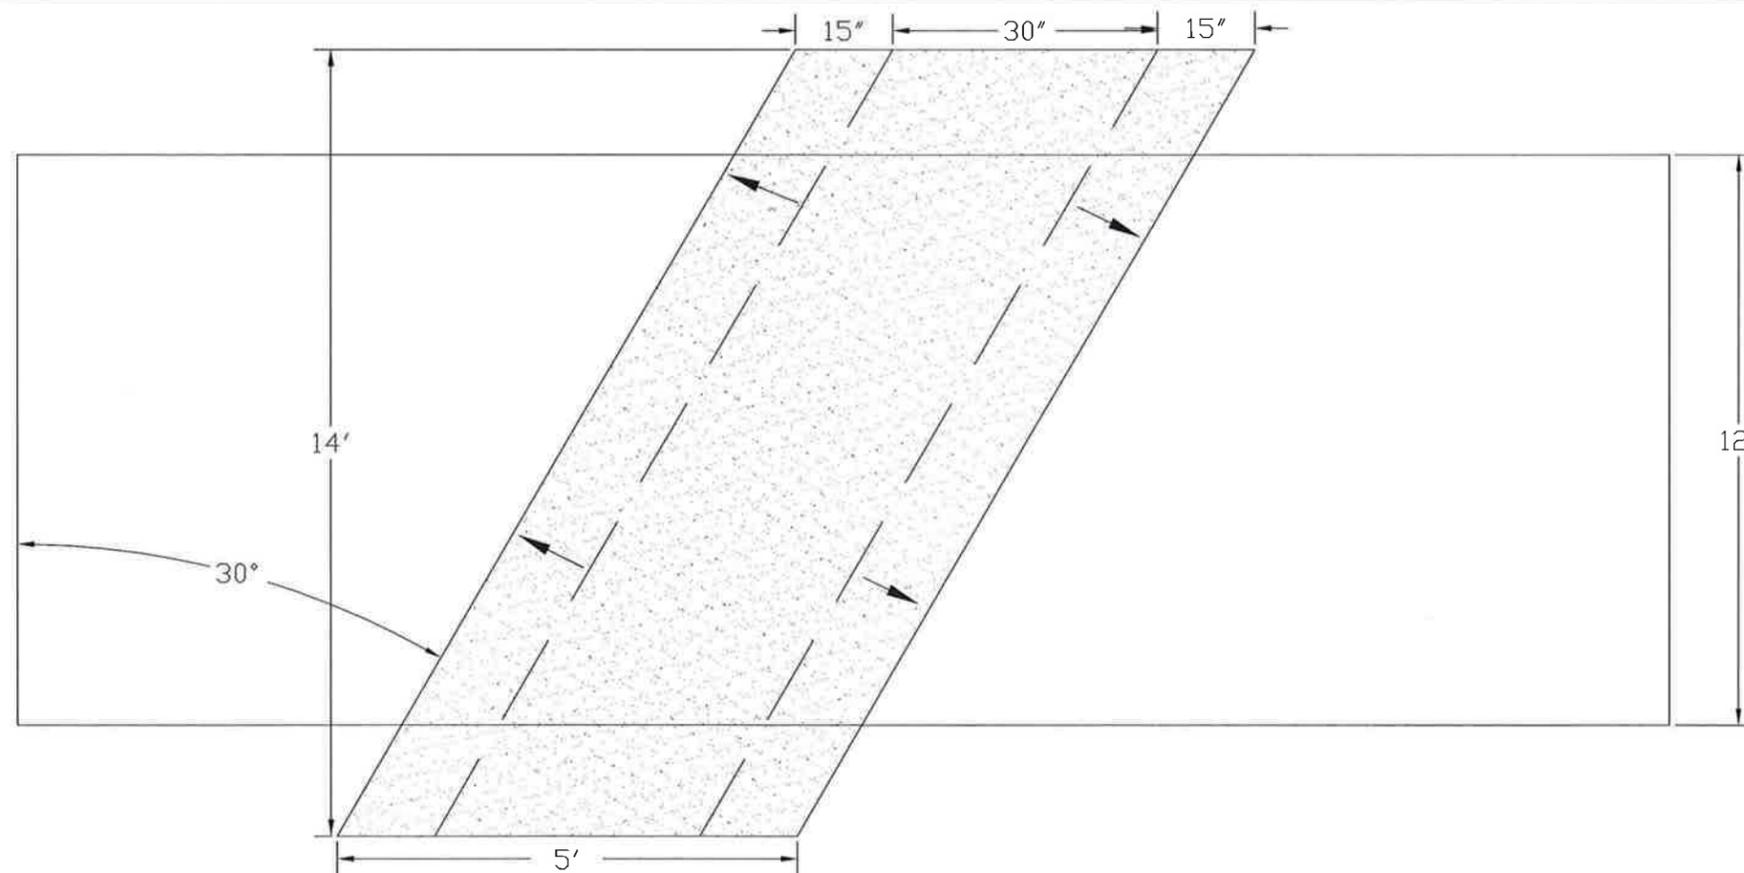

NOT TO SCALE