


2 Parking Level P-2 - Partial Plan
A0.1 1/8" = 1'-0"

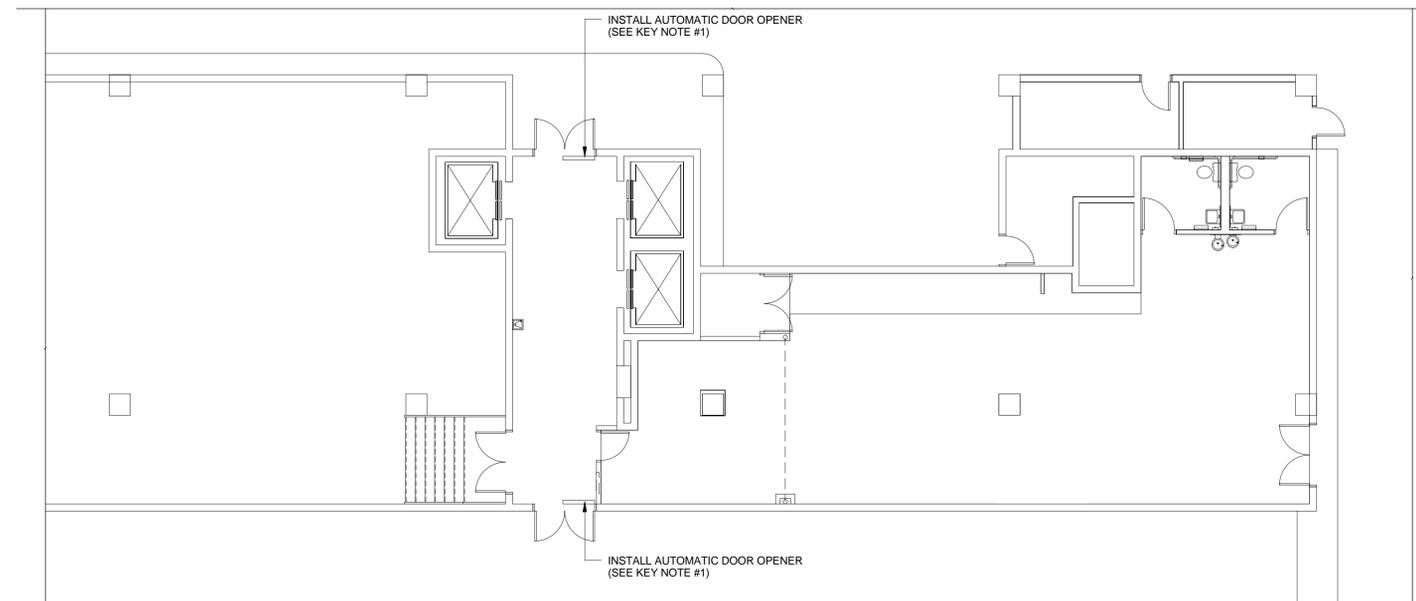

1 Parking Level P-1 - Partial Plan
A0.1 1/8" = 1'-0"

NOTES:

1. CONTRACTOR MUST PROVIDE SECURITY CLEARANCE AND BACKGROUND CHECKS FOR ALL WORKERS ALLOWED ON THE PROJECT. SECURITY NAME BADGES SHALL BE WORN BY ALL WORKERS AT ALL TIMES. NO EXCEPTIONS.
2. CONTRACTOR SHALL VERIFY ALL BUILT CONDITIONS PRIOR TO BIDDING. THE WINNING CONTRACTOR TO RE-VERIFY ALL CONDITIONS PRIOR TO CONTRACT AND COMMENCEMENT OF WORK.
3. PROTECT ALL NON-DEMOLITION AND CONSTRUCTION AREAS FROM RELATED DAMAGE (INCLUDING DUST).
4. PROTECT ALL BUILDING AREAS FROM THE ELEMENTS INCLUDING MAINTAINING A WEATHERTIGHT ENVELOPE AT THE CLOSE OF THE WORK DAY, OR IN THE EVENT OF INCLEMENT WEATHER.
5. MINIMIZE THE EXTERIOR DEMOLITION AND EXPOSURE TO THE OUTSIDE BY WORKING ONE FLOOR AT A TIME WITH THE CURTAIN WALL INSTALLATION. PROTECT THE OWNER/TENANT'S PROPERTY AT ALL TIMES.
6. CAP ALL UNUSED UTILITIES OR REROUTE ALL IN-SERVICE UTILITIES PER M.E.P. DRAWINGS AND SPECIFICATIONS.
7. REMOVE AND SALVAGE ALL ITEMS AS REQUESTED BY THE COUNTY OR ARCHITECT/ENGINEERS ON THESE PLANS. ITEMS SHALL BE LEFT IN-PLACE, OR STOCKPILED/STORED AND RECONDITIONED FOR USE IN THE WORK AS NOTED.
8. CONSULT STRUCTURAL ENGINEER FOR QUESTIONS REGARDING THE SEQUENCE OF THE DEMOLITION OF STRUCTURAL ITEMS.
9. KEEP THE SITE CLEAN AND ORDERLY AT ALL TIMES. THIS IS AN OCCUPIED BUILDING, AND WILL REMAIN SO DURING THE ENTIRE CONSTRUCTION PERIOD.
10. CONTRACTOR IS TO LIMIT THE LOCATION OF CONSTRUCTION VEHICLES, DEBRIS, MATERIAL STORAGE, LAY-OUT AREAS ETC., TO LOCATIONS SPECIFIED BY OWNER.
11. CONTRACTOR IS RESPONSIBLE FOR ALL DEMOLITION BARRICADES, FENCING, ETC., SEPARATING OCCUPANTS FROM ALL CONSTRUCTION ACTIVITIES INCLUDING DUST, ODOR AND NOISE.
12. CONTRACTOR IS SOLELY RESPONSIBLE FOR MAINTAINING SAFE CONSTRUCTION ZONE ENVIRONMENT FOR OCCUPANTS.

KEY NOTES:

1. PROVIDE AND INSTALL LOW ENERGY AUTOMATIC SINGLE DOOR OPENER WHERE NOTED. PROVIDE DETEX A019 SERIES, OR ARCHITECT APPROVED EQUAL, 115VAC - COORDINATE INSTALL WITH HVAC, SECURITY & FIRE ALARM CONTROLS. MOUNTING ACCESSORIES MAY BE REQ'D FOR COORDINATION WITH EXISTING MAGNETIC LOCK SYSTEM.
2. REMOVE EXISTING DOOR LOCKSET HARDWARE. PROVIDE AND INSTALL LOW ENERGY AUTOMATIC SINGLE DOOR OPENER WHERE NOTED. PROVIDE DETEX A019 SERIES, OR ARCHITECT APPROVED EQUAL, 115VAC - WITH SERIES 21 ELECTRIC LATCH AND RETRACTION. COORDINATE INSTALL WITH HVAC, SECURITY & FIRE ALARM CONTROLS. MOUNTING ACCESSORIES MAY BE REQ'D FOR COORDINATION WITH NEW MAGNETIC LOCK SYSTEM. PROVIDE BRUSHED NICKEL PULL AND COVER PLATE - ONLY ON EXTERIOR SIDE.
3. PROVIDE AND INSTALL NEW MAGNETIC LOCK CONTACT. CONNECT TO EXIST. SYSTEM. CONTACT MUST BE OVERRIDDEN BY FIRE ALARM TO ALLOW FOR ACTUATION DURING STAIR PRESSURIZATION.



Leon County
Courthouse Annex
(Bank of America) Stair
& Elevator
Pressurization
12062 Drawn By: KAS
Project Code Checked By: RRB

27 April 2012
Date

Construction
Documents

Revisions

- △
- △
- △
- △
- △
- △
- △

Parking Levels P-1 &
P-2 Partial Plans

Tallahassee Florida

A0.1

225 South Adams St, Tallahassee, FL 32301
Phone 850 224-6301 Fax 850 561-6978