


# Fred George Basin Greenway

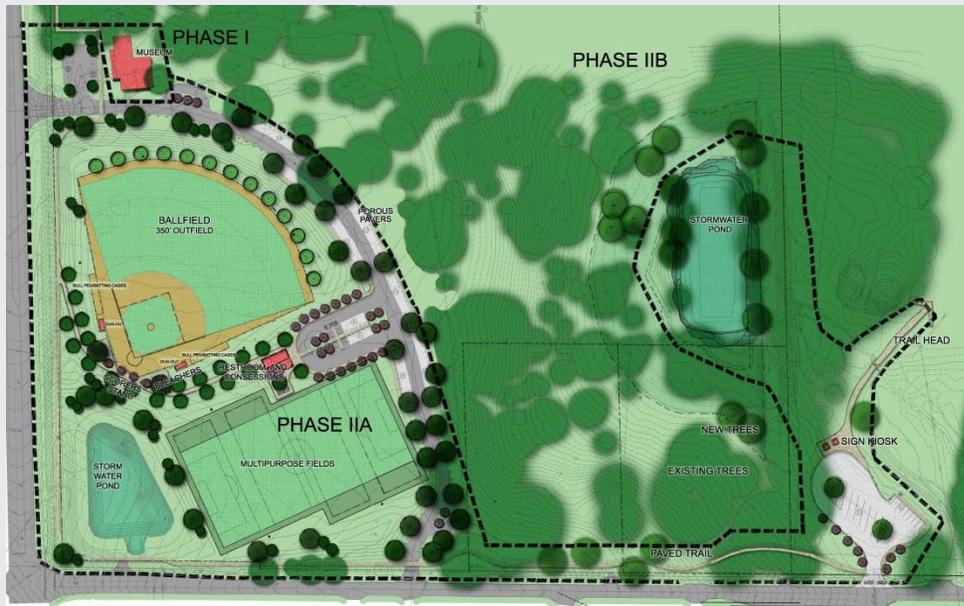

**Ms. Leigh Davis**  
Director of Parks and  
Recreation  
Department Public Works  
and Community  
Development



**Ms. Katherine Burke, P.E.**  
Director of Engineering  
Department Public Works  
and Community  
Development

**February 18, 2014**

# Project Location



Fred George Basin Greenway



# Project History and Background



- Fred George Greenway acquired through joint FCT, Blueprint 2000, and County funding
- Management Plan Completed in August 2009
- Remaining acquisition funds released from Blueprint 2000 and transferred to the County in April 2012 for construction
- Phase I design complete 2013
- Phase II A design Initiated in August 2013




# Proposed Improvements Phase IIA



- Baseball Field (60/90)
- Multipurpose Field.
- Parking, Concessions, Restrooms
- Passive Recreation Trailhead
- Supporting Infrastructure – Landscaping, Sidewalks, Stormwater Management, Water and Sewer



# Proposed Improvements

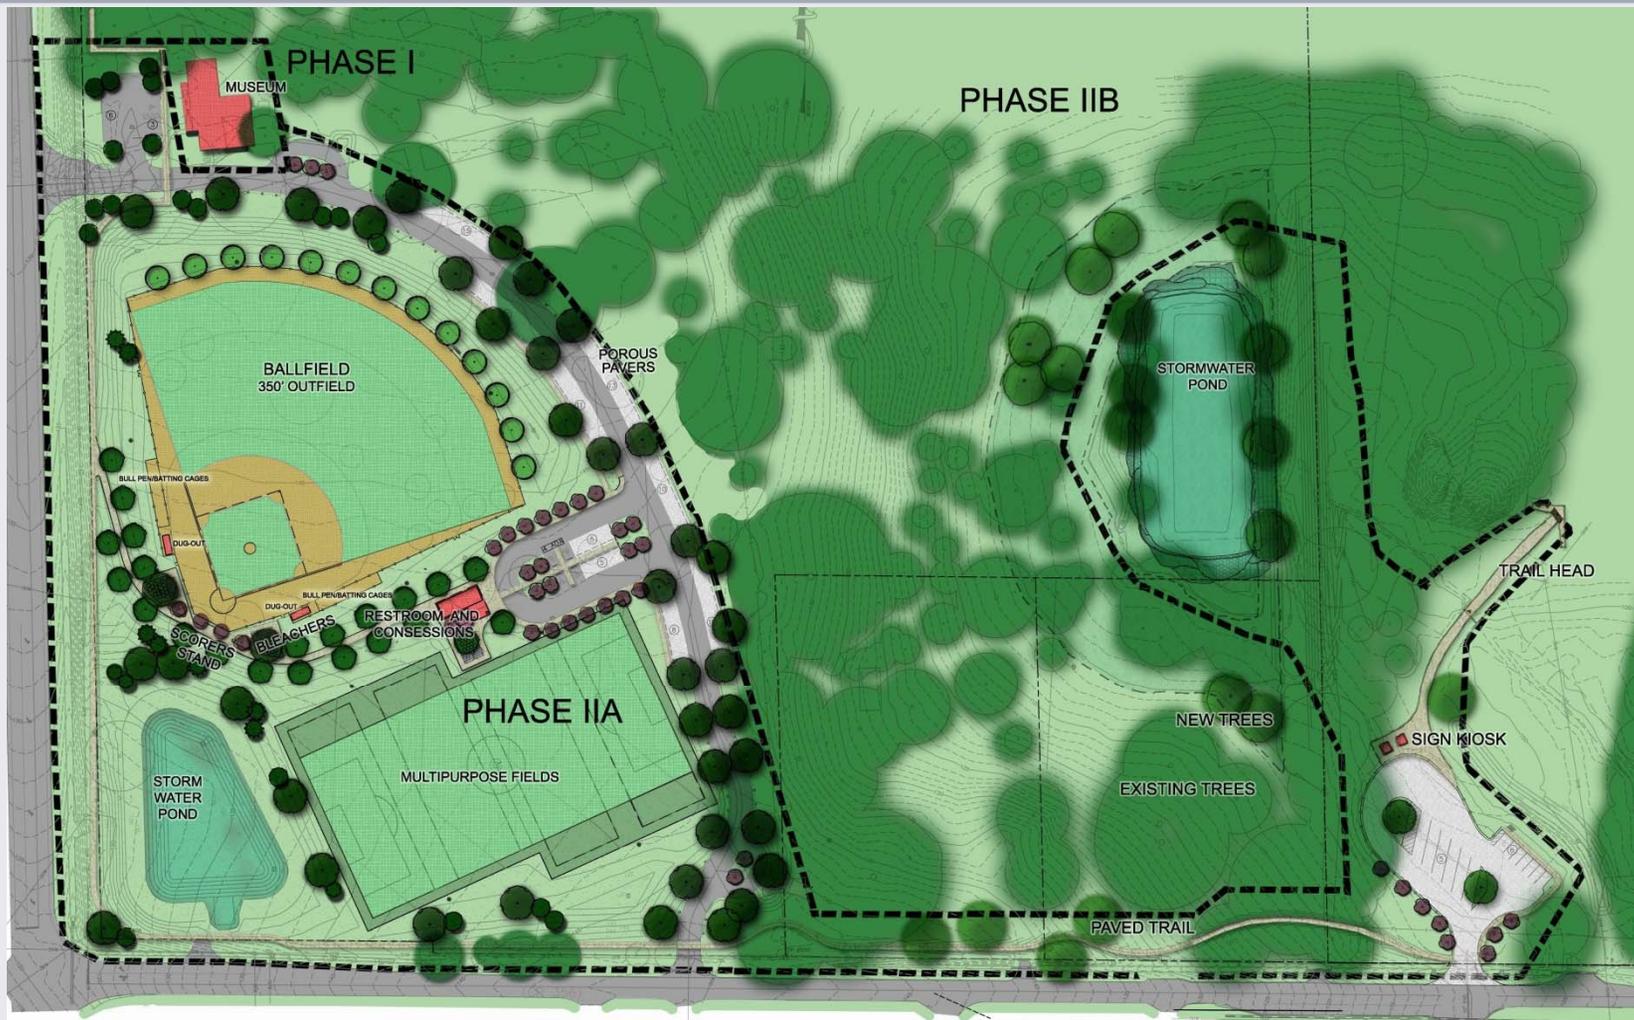

Fred George Basin Greenway

# Project Schedule



- Design - Underway
- Permitting - Complete by April 2014.
- Design Plans Finalized and Advertise for Bids Mid April, 2014.
- Award June 2014
- Construction – Summer through Spring 2015
- Operation: Summer 2015

# Contact Information



## Leon County Public Works Contact

Ms. Leigh Davis


2280 Miccosukee Road

Tallahassee, FL 32308


Phone: (850) 606-1470

Fax: (850) 606-1471

Email: [davisle@leoncountyfl.gov](mailto:davisle@leoncountyfl.gov)

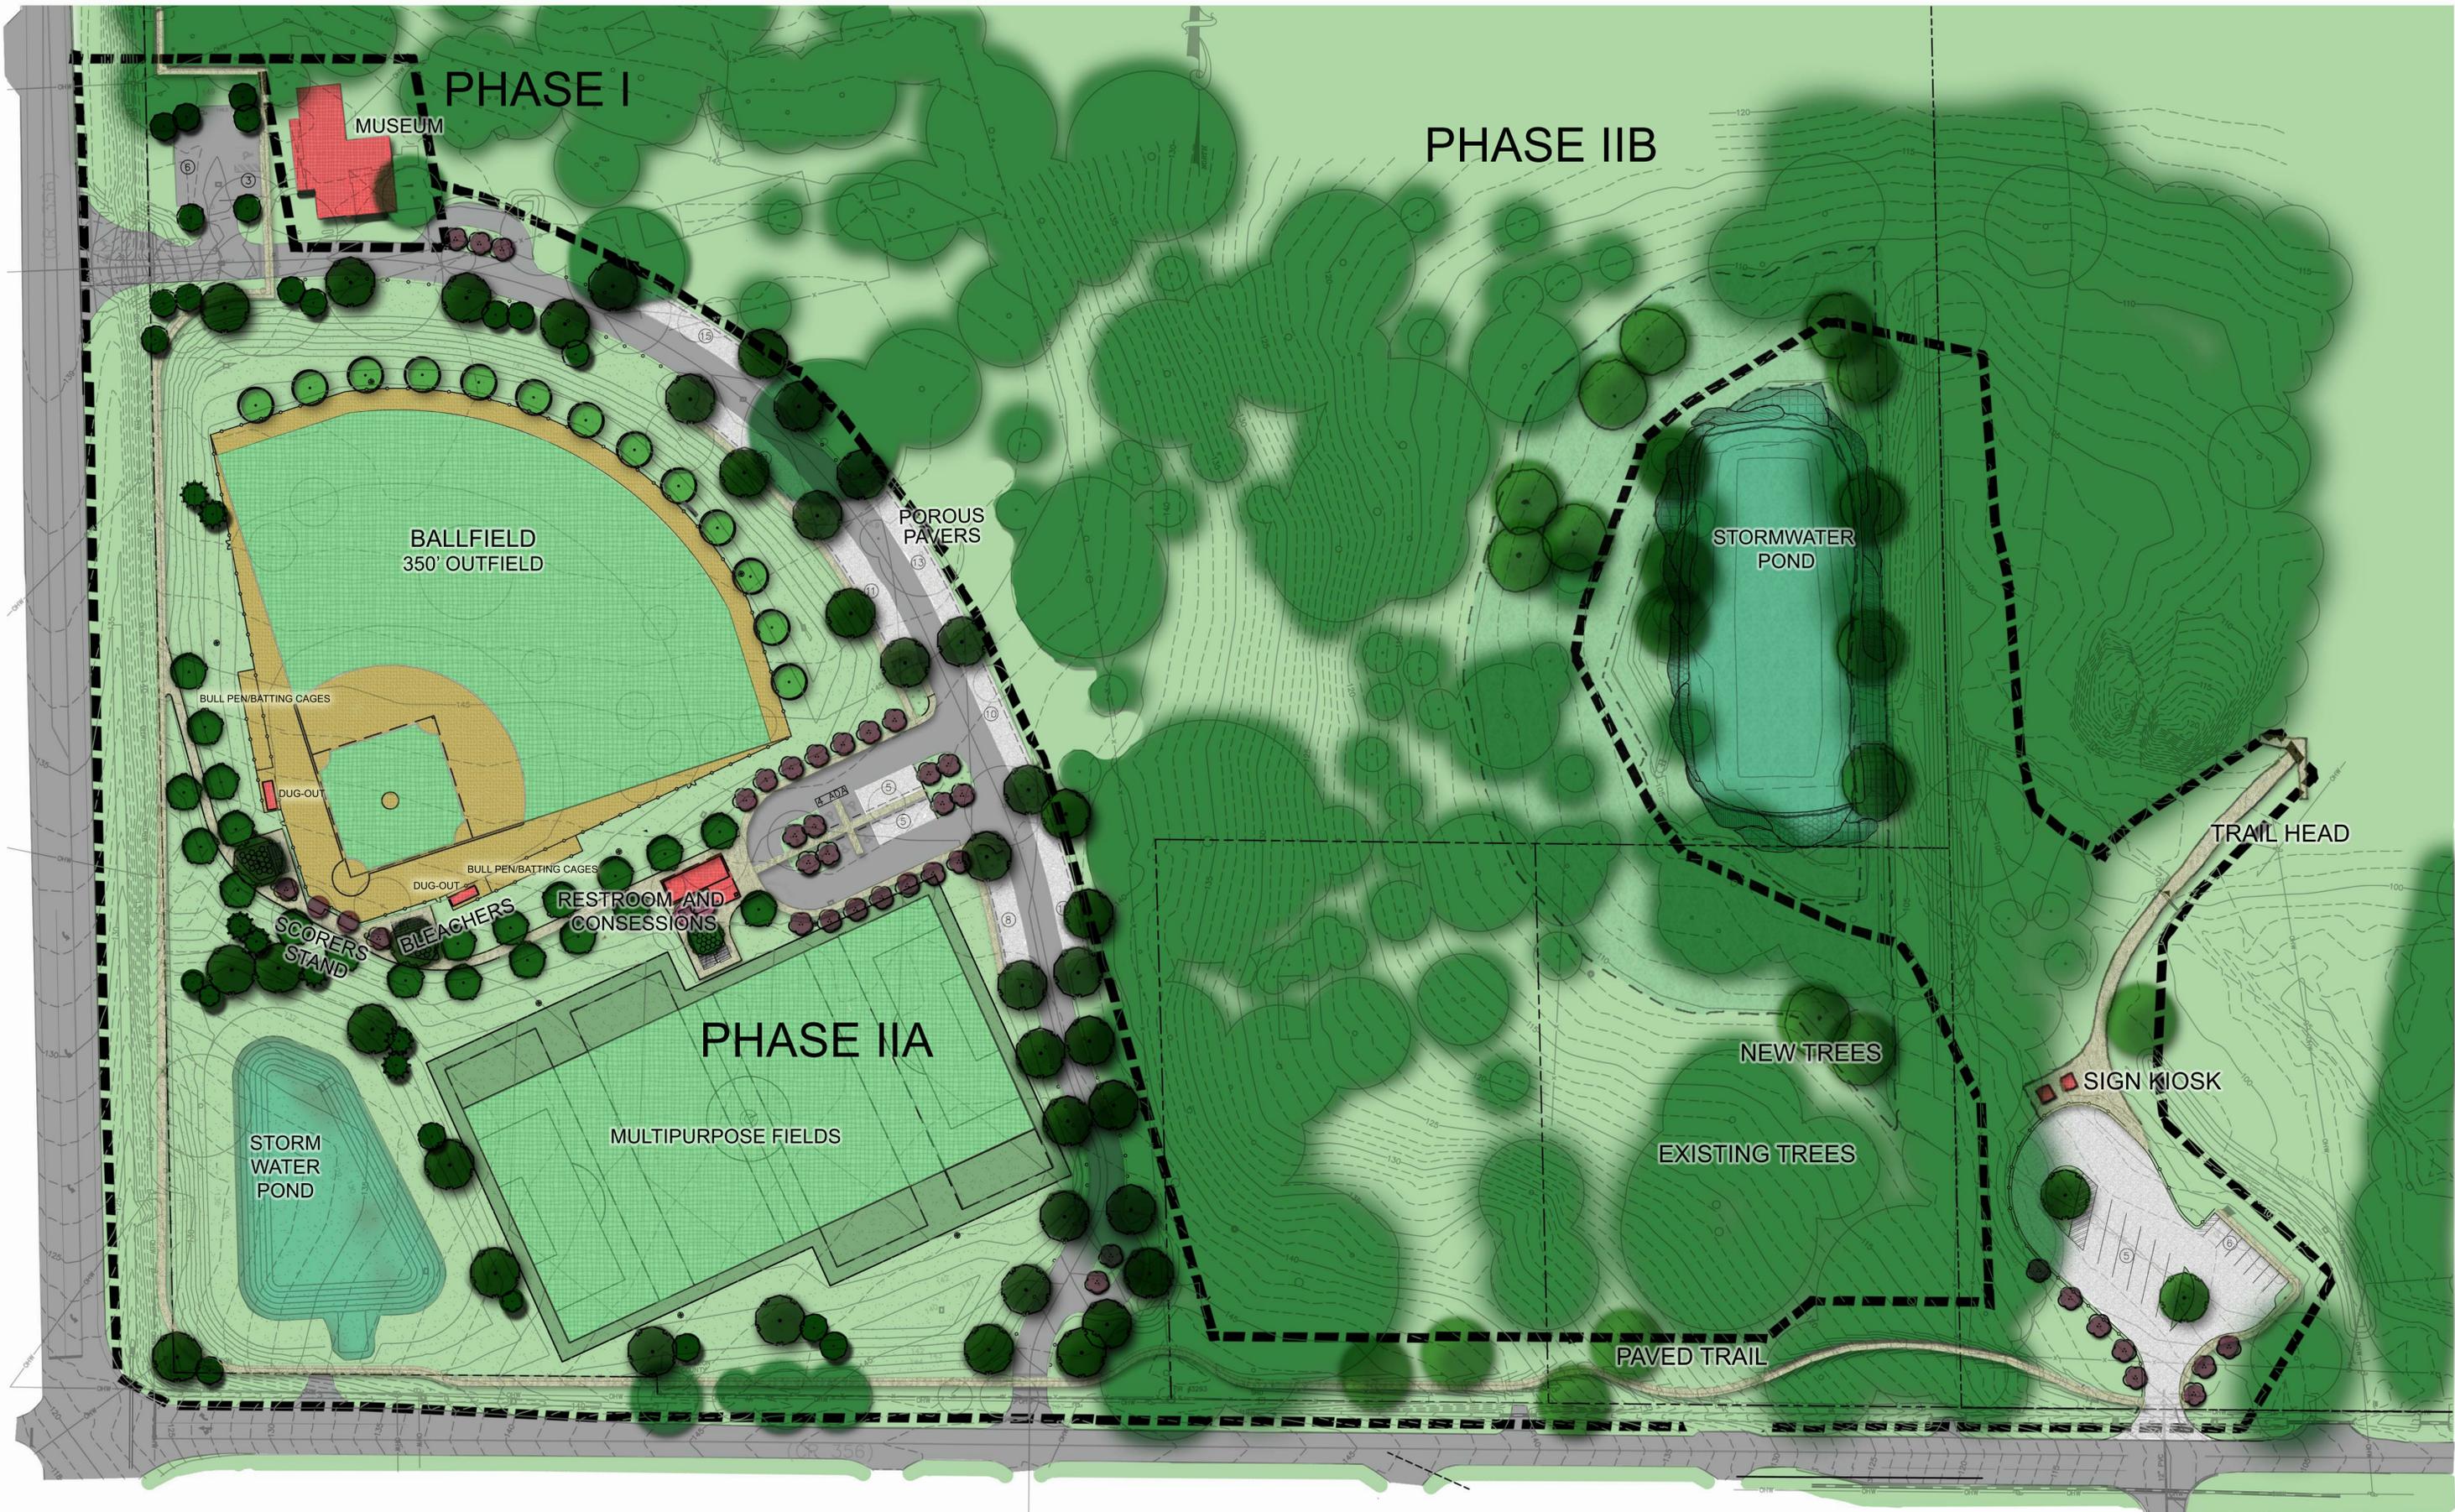

NORTH SCALE: 1" = 50'

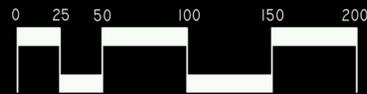

# FRED GEORGE PARK - GREENWAY

CONCEPT PLAN - PHASES I AND II A


FEBRUARY 18, 2014



612 South Copeland Street Tallahassee, FL 32304  
850.391.0300 Fax 850.395.6286  
woodpartners.com  
FL L0000004



NORTH SCALE: 1"=150'

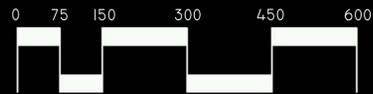


# FRED GEORGE PARK - GREENWAY

CONCEPT PLAN - OVERALL PLAN

FEBRUARY 18, 2014



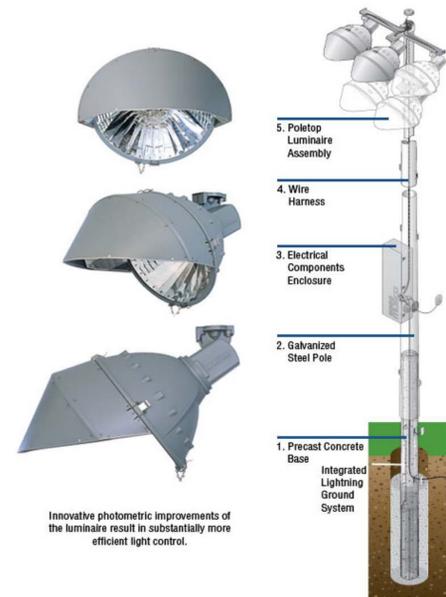

## PARK/GREENWAY PROGRAM ELEMENTS

- BASEBALL FIELD  
60-90 INFIELD  
DUGOUTS WITH BATTING CAGES AND BULL PEN  
WIRELESS SCOREBOARD  
BLEACHERS  
MUSCO LIGHTING

- POROUS PAVEMENT IN PARKING AREAS

- PARK BUILDING  
RESTROOMS  
CONCESSION STAND  
STORAGE AND MAINTENANCE ROOMS  
TRASH AND RECYCLING CONTAINERS

- LANDSCAPING WITH IRRIGATION

- MULTI-PURPOSE FIELD  
BLEACHERS  
COMBO FOOTBALL/SOCCER GOALS  
ONE REGULATION AND FOUR YOUTH FIELDS  
MUSCO LIGHTING

- WOODLAND TRAIL

- TRAILHEAD  
CONNECTIONS TO EXISTING TRAIL SYSTEM  
POROUS PAVEMENT  
HORSE TRAILER PARKING  
MAP KIOSK  
WATER SOURCE FOR ANIMALS

IMPROVED STORMWATER INFRASTRUCTURE

- FUTURE PHASES  
FISHING PIER  
WILDLIFE OBSERVATION DECK

