


ALL OPENING SIZES SHOWN ARE APPROXIMATE - COORDINATE WITH MECHANICAL AND STRUCTURAL DRAWINGS FOR SIZE AND REINFORCING CONDITION.

ALL CMU SURFACES TO RECEIVE POLYMER STUCCO FINISH SHALL BE PREPPED PER MANUFACTURER'S REQUIREMENTS

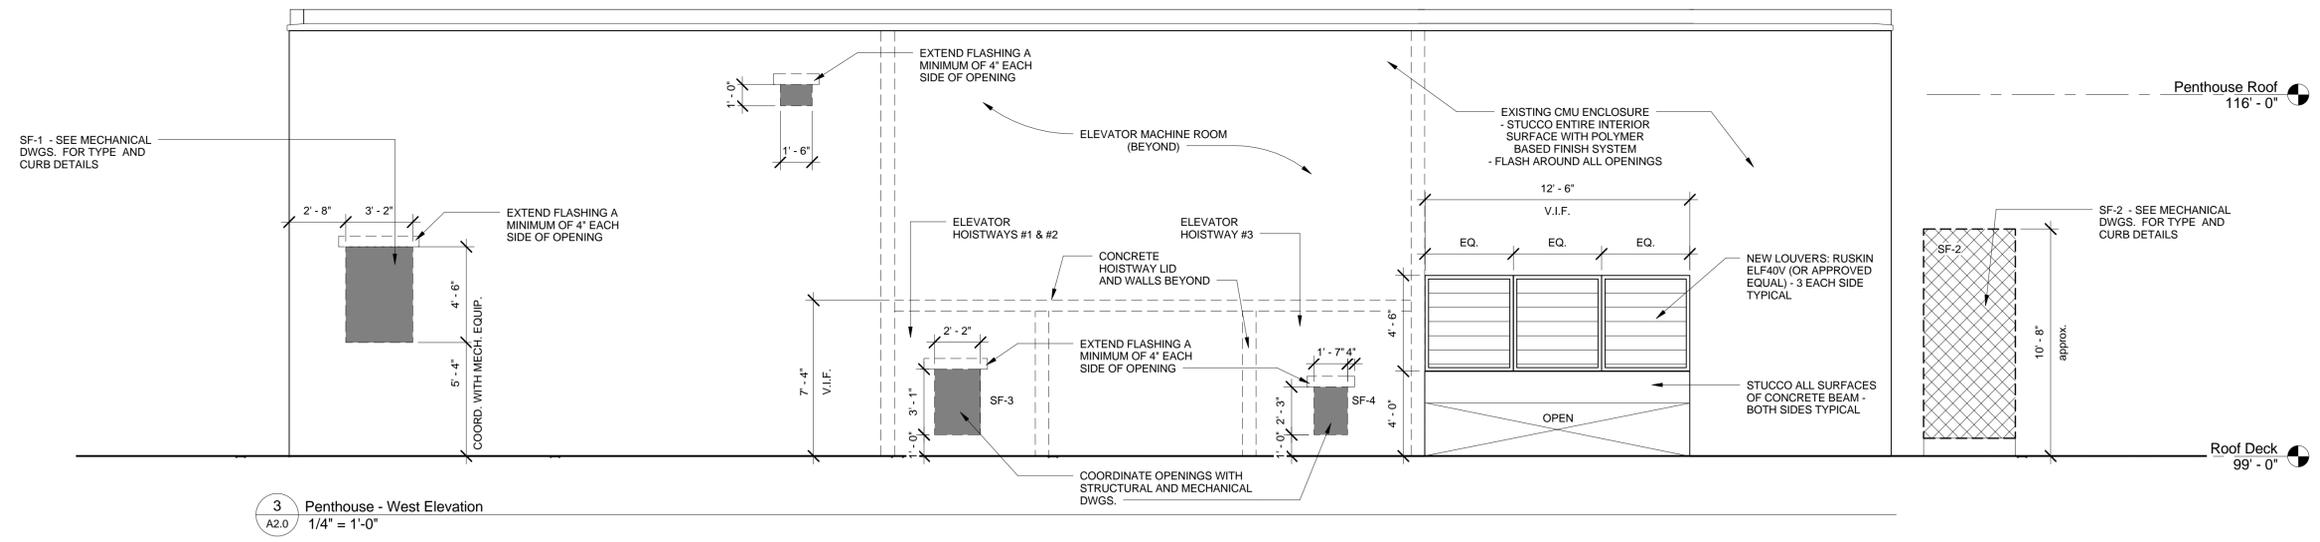

Leon County Courthouse Annex (Bank of America) Stair & Elevator Pressurization
 Project Code 12062
 Drawn By: KAS
 Checked By: RRB

27 April 2012
 Date

Construction Documents

- Revisions
- ▲
 - ▲
 - ▲
 - ▲
 - ▲
 - ▲
 - ▲
 - ▲

Penthouse Plans & Elevations

Tallahassee Florida

A2.0

225 South Adams St, Tallahassee, FL 32301
 Phone 850 224-6301 Fax 850 561-6978