

FIRE PUMP REPLACEMENT

LEON COUNTY ANNEX

BANK OF AMERICA

TALLAHASSEE, FLORIDA


100% CONSTRUCTION DOCUMENTS

H2E PROJECT # 1210

APPLICABLE CODES

1. FLORIDA BUILDING CODES:
 FLORIDA BUILDING CODE (FBC-B) 2010 EDITION
 FLORIDA EXISTING BUILDING CODE (FBC-EB) 2010 EDITION
 FLORIDA PLUMBING CODE (FBC-P) 2010 EDITION
 FLORIDA FIRE PREVENTION CODE (FFPC) 2010 EDITION
 FLORIDA ACCESSIBILITY CODE 2010 EDITION
2. NATIONAL ELECTRICAL CODE (NEC) 2008 EDITION
3. FLORIDA ADMINISTRATIVE CODE:
 CHAPTER 61G15-33 – RESPONSIBILITY RULES OF PROFESSIONAL ENGINEERS CONCERNING THE DESIGN OF ELECTRICAL SYSTEMS
 CHAPTER 61G15-32 – RULES OF PROFESSIONAL ENGINEERS CONCERNING THE DESIGN OF FIRE PROTECTION SYSTEMS
 CHAPTER 69A-60 – THE FLORIDA FIRE PREVENTION CODE
4. NATIONAL FIRE CODES:
 NFPA 1 – UNIFORM FIRE CODE
 NFPA 13 – INSTALLATION OF SPRINKLER SYSTEMS
 NFPA 14 – INSTALLATION OF STANDPIPE AND HOSE SYSTEMS
 NFPA 20 – INSTALLATION OF FIRE PUMPS
 NFPA 25 – WATER-BASED FIRE PROTECTION SYSTEMS
 NFPA 70 – NATIONAL ELECTRICAL CODE
 NFPA 72 – NATIONAL FIRE ALARM CODE
 NFPA 101 – LIFE SAFETY CODE
 NFPA 1963 – SCREW THREADS AND GASKETS FOR FIRE HOSE CONNECTIONS
 THE NFPA STANDARDS IN EFFECT SHALL BE AS LISTED OR ADOPTED BY THE APPROPRIATE AUTHORITY HAVING JURISDICTION.
5. OCCUPATIONAL SAFETY AND HEALTH REGULATIONS (OSHA).

SITE LOCATION

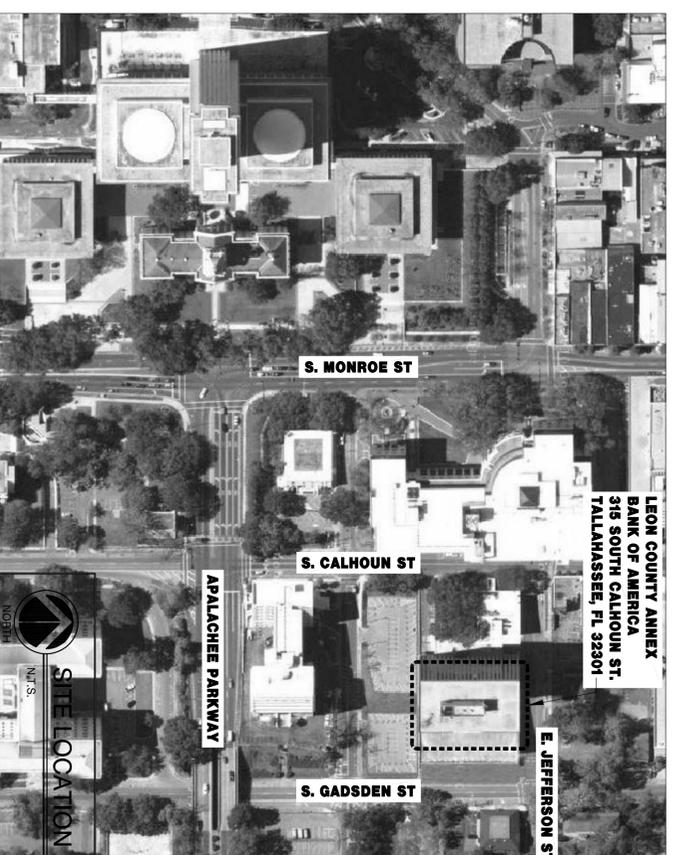


INDEX OF DRAWINGS

- GENERAL**
- G001 COVER SHEET
- FIRE PROTECTION**
- F101 NOTES, LEGEND, DETAILS AND SCHEDULES – FIRE PROTECTION
 F101 PARKING LEVEL, P-1 PLAN – FIRE PROTECTION
- ELECTRICAL**
- E001 GENERAL, NOTES AND LEGEND, – ELECTRICAL
 E101 PARKING LEVEL, B AND P-1 – POWER

OWNER

LEON COUNTY FACILITIES MANAGEMENT
1907 SOUTH MONROE STREET
TALLAHASSEE, FL 32301

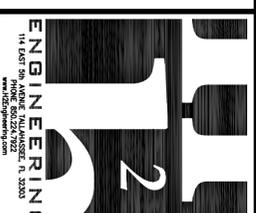

H2E PROJECT No. 1210
 THIS DOCUMENT IS THE PROPERTY OF H2ENGINEERING, AND IS NOT TO BE REPRODUCED, COPIED, OR MUTILATED WITHOUT THE WRITTEN PERMISSION OF H2ENGINEERING.
 Florida Certificate of Authorization #2465
 Ryan L. Overmyer, P.E. #62103
 www.H2Engineering.com


LEON COUNTY ANNEX (BANK OF AMERICA) FIRE PUMP REPLACEMENT

BANK OF AMERICA
315 SOUTH CALHOUN STREET
TALLAHASSEE, FL 32301


PROJECT NUMBER	1210	
PHASE	100% CONSTRUCTION DOCUMENTS	
DATE	04/20/12	
DRAWN BY	CAB	
CHECKED BY	RLC	
REV	DATE	DESCRIPTION
△		
△		
△		
△		

SHEET TITLE
COVER SHEET


SHEET NO.
G001

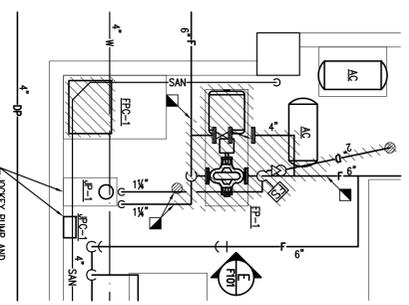


C ENLARGED DEMOLITION PLAN
 F101 1/4" = 1'-0"

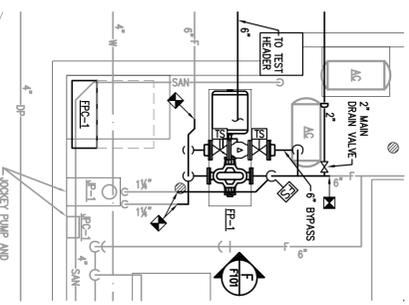


D ENLARGED RENOVATION PLAN
 F101 1/4" = 1'-0"

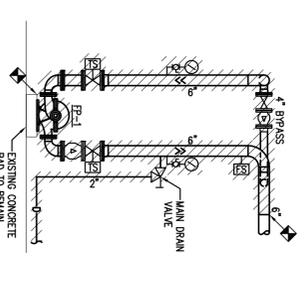


E FIRE PUMP ELEVATION DEMOLITION
 F101 1/4" = 1'-0"

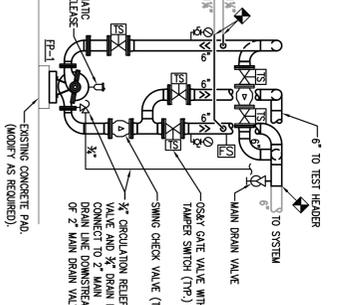


F FIRE PUMP ELEVATION RENOVATION
 F101 1/4" = 1'-0"

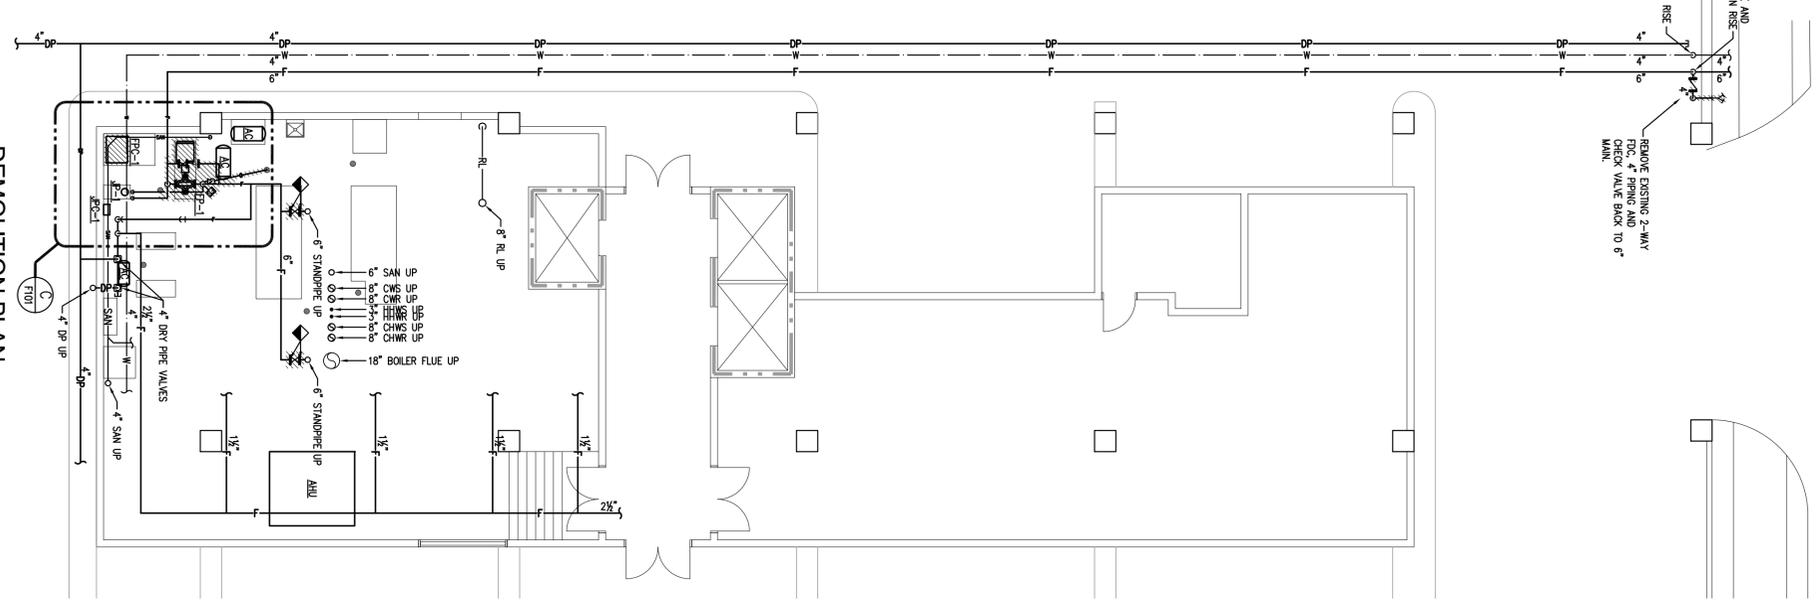


A DEMOLITION PLAN PARKING LEVEL P-1 - FIRE PROTECTION
 F101 1/8" = 1'-0"

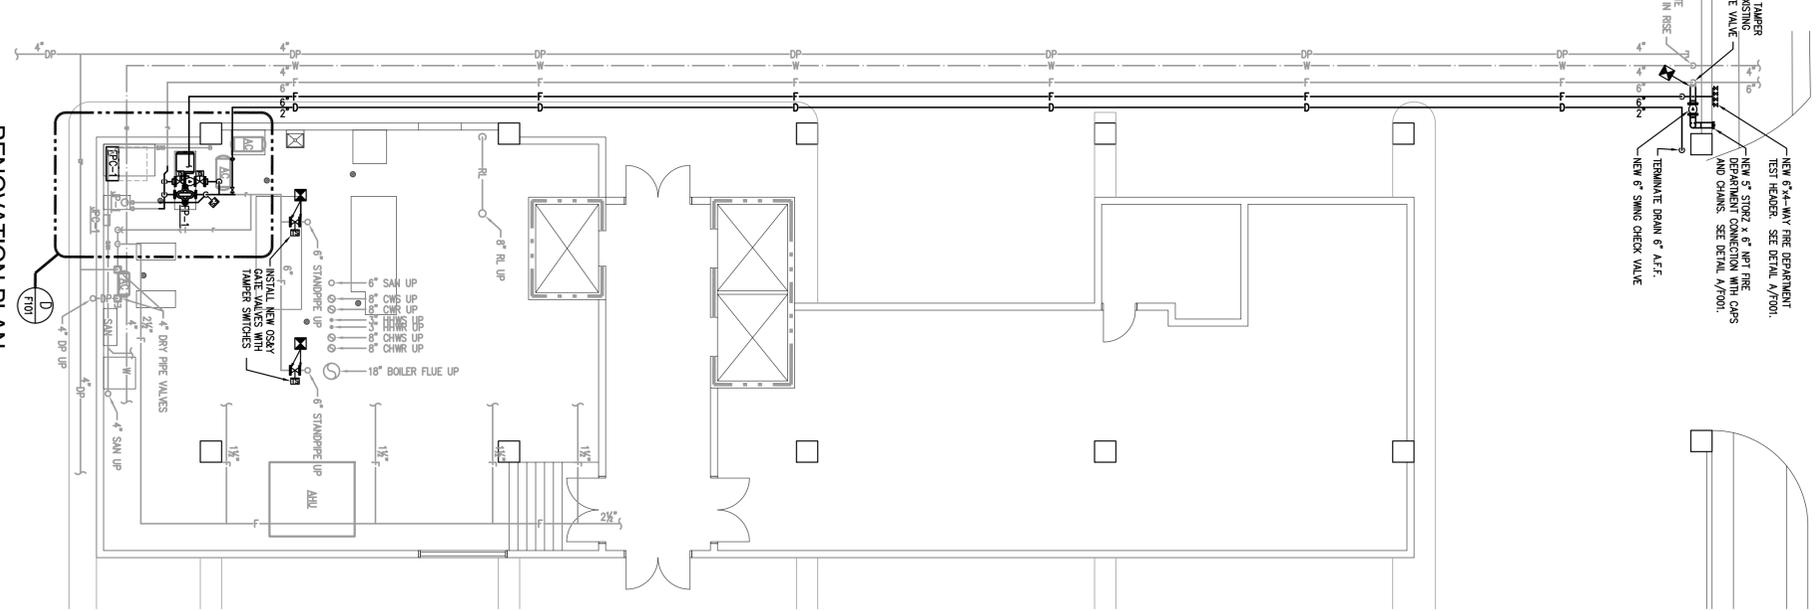

B RENOVATION PLAN PARKING LEVEL P-1 - FIRE PROTECTION
 F101 1/8" = 1'-0"

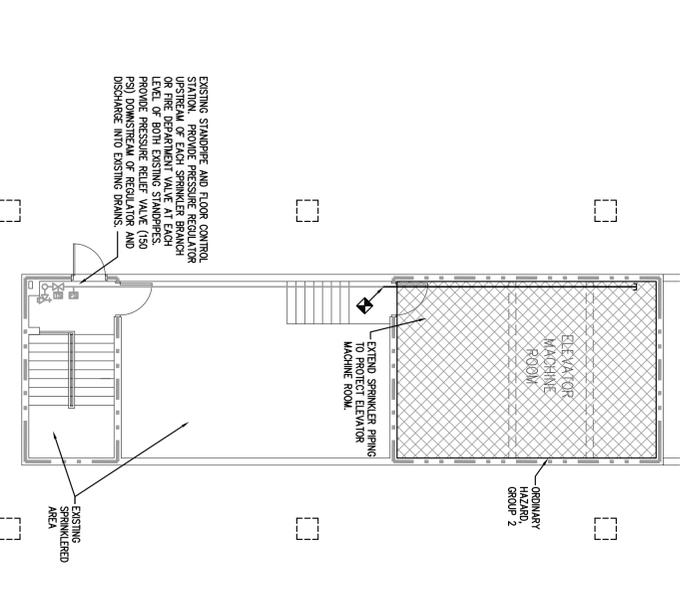

G PENTHOUSE PLAN - FIRE PROTECTION
 F101 1/8" = 1'-0"

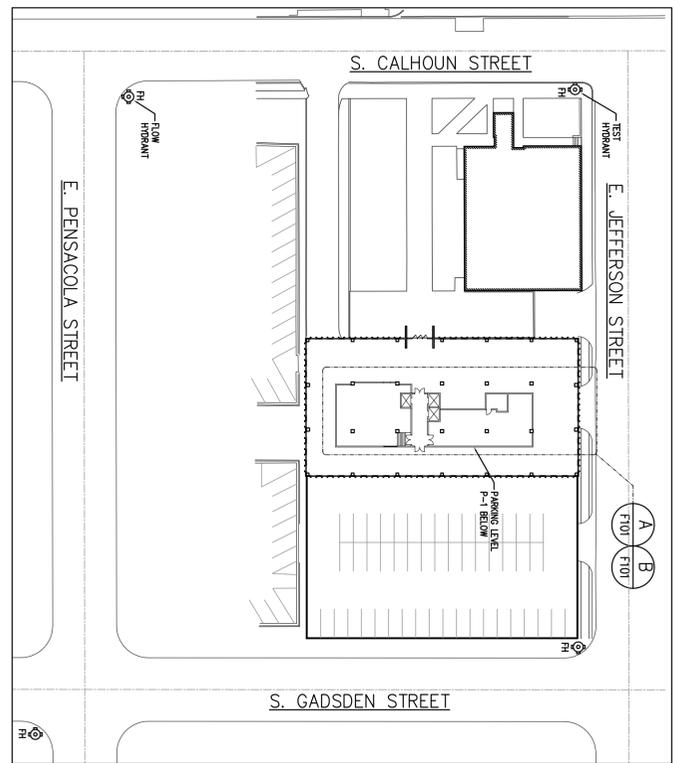

KEY PLAN
 PROJECT NORTH N.T.S.

R2 ENGINEERING
 114 EAST 5th AVENUE, TALLAHASSEE, FL 32303
 www.r2engineering.com
 THE BOARD OF FIRE PROTECTION & ENGINEERING HAS REVIEWED THIS PLAN AND ISSUED A CERTIFICATE OF ADOPTION. THIS PLAN IS SUBJECT TO THE RULES OF PROFESSIONAL CONDUCT AND THE RULES OF PRACTICE AND ETHICS OF THE BOARD OF FIRE PROTECTION & ENGINEERING.
 Florida Certificate of Authorization #2465
 Ryan L. Overmyer, P.E. #63933

LEON COUNTY ANNEX (BANK OF AMERICA) FIRE PUMP REPLACEMENT

**BANK OF AMERICA
 315 SOUTH CALHOUN STREET
 TALLAHASSEE, FL 32301**

PROJECT NUMBER	1210	
PHASE	100% CONSTRUCTION DOCUMENTS	
DATE	04/20/12	
DRAWN BY	RLC	
CHECKED BY	RLC	
REV	DATE	DESCRIPTION
1		
2		
3		
4		
5		
6		
7		
8		
9		
10		

SHEET NO. **F101**
 SHEET TITLE **PARKING LEVEL P-1 - FIRE PROTECTION**