
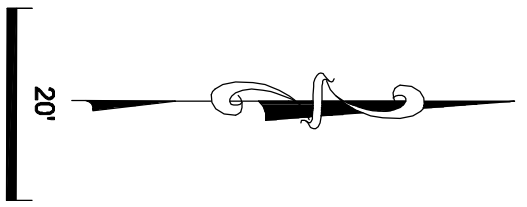


PROFILE NOTES:
 1. EXISTING AND NEW WATER MAIN PROFILES ARE TO BE SHOWN.
 2. NEW WATER MAINS SHALL PARALLEL THE NEW PROFILE OF THE ROADWAY AT THE DEPTH OF 3 FT. TO 6 FT. FROM THE CROWN OF THE NEW PIPE.

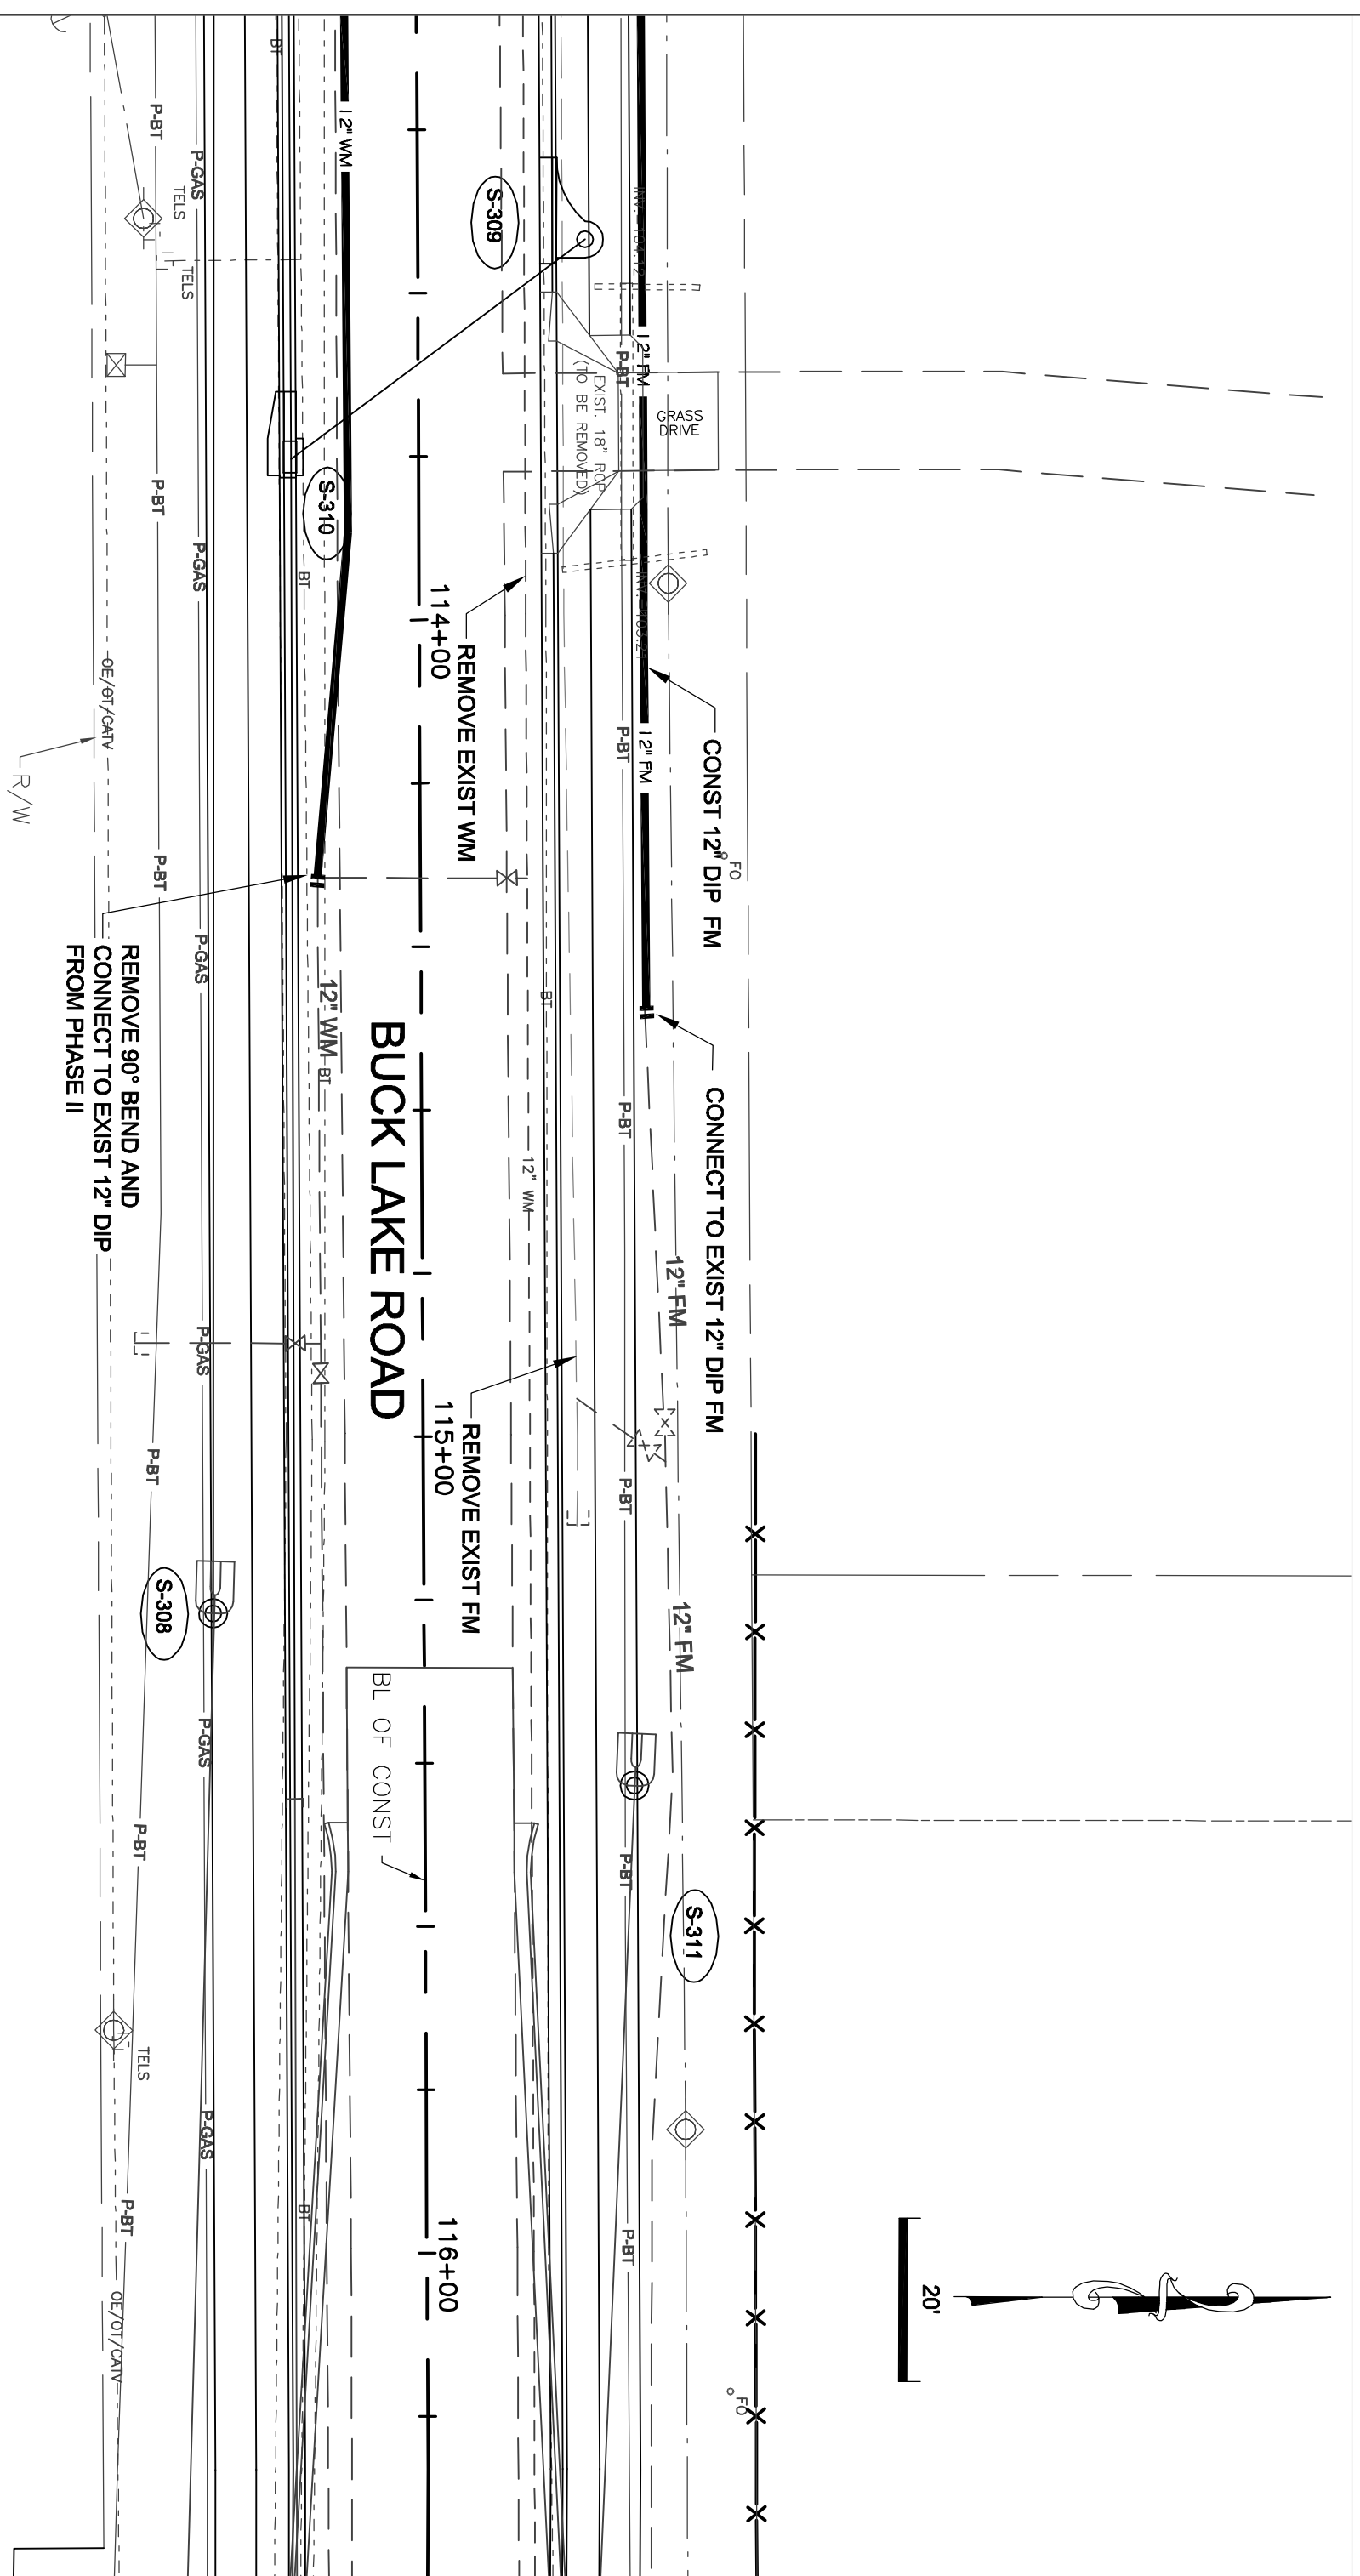

REVISIONS		NO.	BY	DATE
SUPERVISED BY	INITIAL	DATE		
DESIGN BY	SGA	03/02/2010		
DRAWN BY	LB	03/03/2010		
CHECKED BY	SGA	03/08/2010		

City of Tallahassee
Your Own Utilities™
 WATER RESOURCES ENGINEERING-300 S. ADAMS ST. B-26-TALLAHASSEE, FL 32301
 Tel. (850) 991-6755

PROJECT:	BUCK LAKE ROAD
SHEET TITLE	POTABLE WATER & FORCE MAIN RELOCATIONS STA 113+40 TO STA 114+50
SHEET	U-12