


PLANS SHOWN ARE FOR INFORMATION PURPOSES ONLY
- ACTUAL FIELD CONDITIONS MAY VARY - CONTRACTOR IS
RESPONSIBLE FOR VERIFYING PARAMETERS FOR INSTALLATION
OF LOUVERS, CURTAIN WALL, EXCHANGE VENTS AT EACH LOCATION SHOWN
ON MECHANICAL DRAWINGS PRIOR TO BID.

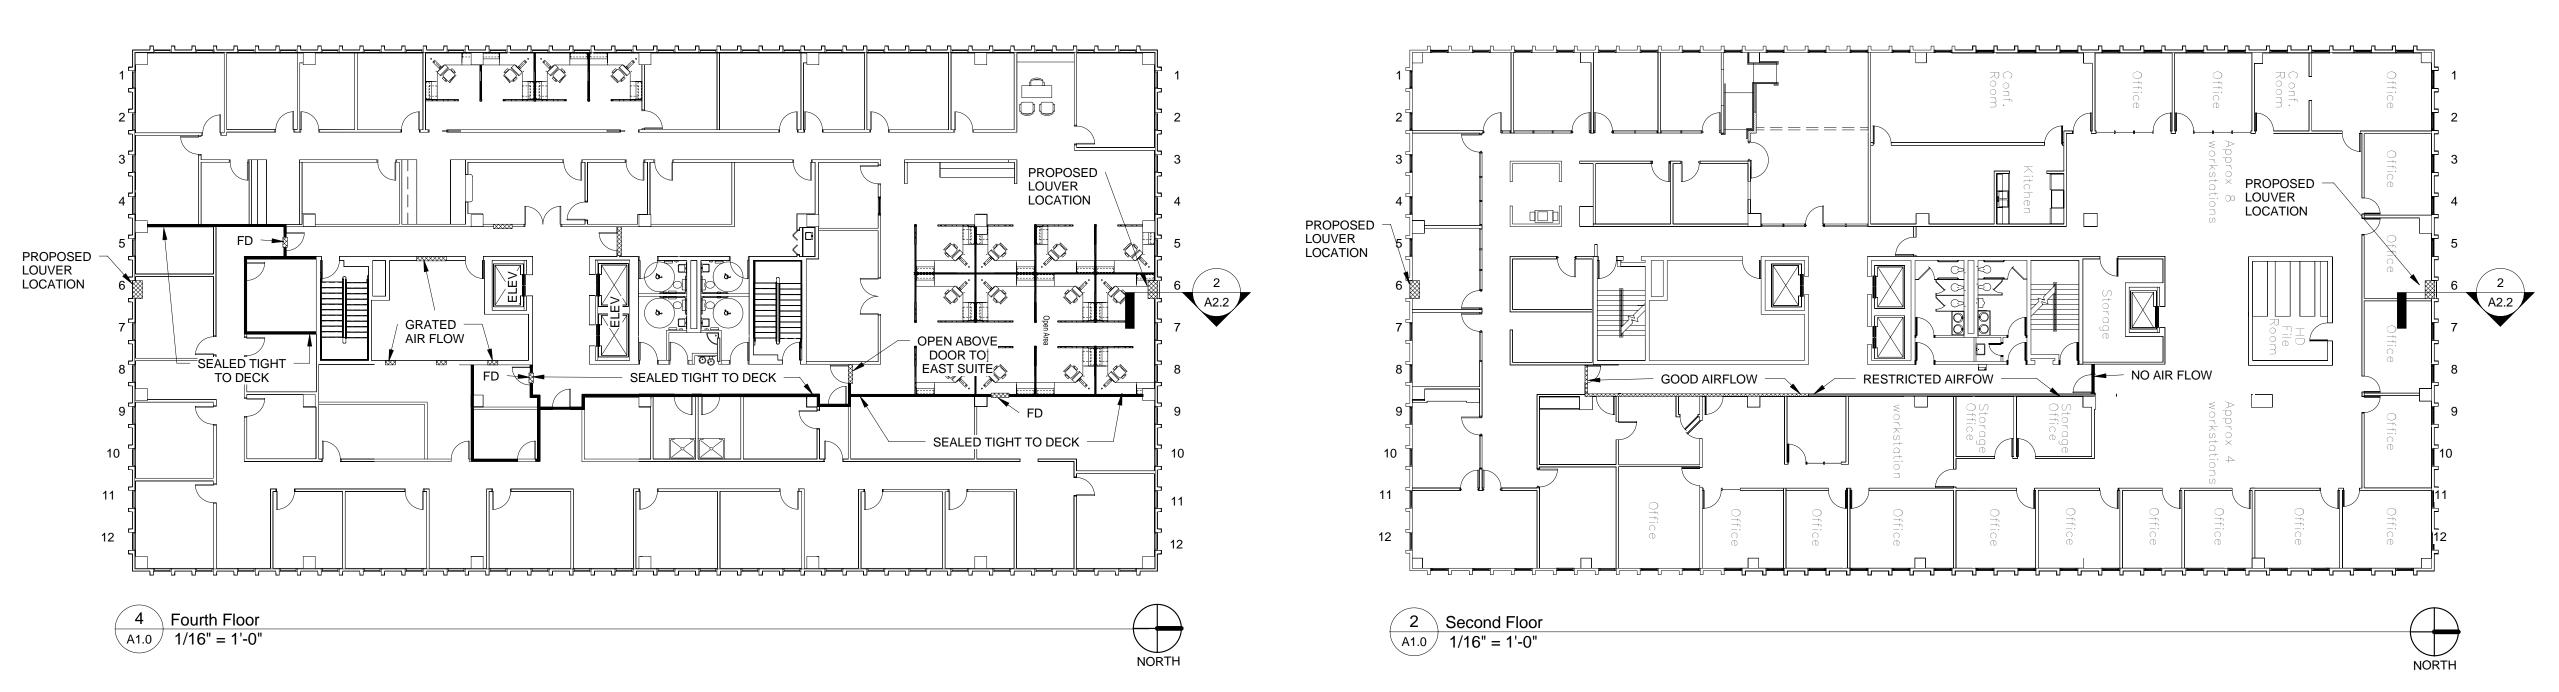

NOTES:

- 1. CONTRACTOR MUST PROVIDE SECURITY CLEARANCE AND BACKGROUND CHECKS FOR ALL WORKERS ALLOWED ON THE PROJECT. SECURITY NAME BADGES SHALL BE WORN BY ALL WORKERS AT ALL TIMES. NO EXCEPTIONS.
- 2. CONTRACTOR SHALL VERIFY
 ALL BUILT CONDITIONS PRIOR
 TO BIDDING. THE WINNING
 CONTRACTOR TO RE-VERIFY ALL
 CONDITIONS PRIOR TO CONTRACT
 AND COMMENCEMENT OF WORK.
- 3. PROTECT ALL NON-DEMOLITION AND CONSTRUCTION AREAS FROM RELATED DAMAGE (INCLUDING DUST).
- 4. PROTECT ALL BUILDING AREAS FROM THE ELEMENTS INCLUDING MAINTAINING A WEATHERTIGHT ENVELOPE AT THE CLOSE OF THE WORK DAY, OR IN THE EVENT OF INCLEMENT WEATHER.
- 5. MINIMIZE THE EXTERIOR DEMOLITION AND EXPOSURE TO THE OUTSIDE BY WORKING ONE FLOOR AT A TIME WITH THE CURTAIN WALL INSTALLATION. PROTECT THE OWNER/TENANT'S PROPERTY AT ALL TIMES
- 6. CAP ALL UNUSED UTILITIES OR REROUTE ALL IN-SERVICE UTILITIES PER M.E.P. DRAWINGS AND SPECIFICATIONS.
- 7. REMOVAE AND SALVAGE ALL ITEMS
 AS REQUESTED BY THE COUNTY
 OR ARCHITECT/ENGINEERS ON
 THESE PLANS. ITEMS SHALL BE
 LEFT IN-PLACE, OR STOCKPILED/
 STORED AND RECONDITIONED FOR
 USE IN THE WORK AS NOTED.
- 8. CONSULT STRUCTURAL ENGINEER FOR QUESTIONS REGARDING THE SEQUENCE OF THE DEMOLITION OF STRUCTURAL ITEMS.
- 9. KEEP THE SITE CLEAN AND ORDERLY AT ALL TIMES. THIS IS AN OCCUPIED BUILDING, AND WILL REMAIN SO DURING THE ENTIRE CONSTRUCTION PERIOD.
- 10. CONTRACTOR IS TO LIMIT THE LOCATION OF CONSTRUCTION VEHICLES, DEBRIS, MATERIAL STORAGE, LAY-OUT AREAS ETC., TO LOCATIONS SPECIFIED BY OWNER.
- 11. CONTRACTOR IS RESPONSIBLE FOR ALL DEMOLITION BARRICADES, FENCING, ETC., SEPARATING OCCUPANTS FROM ALL CONSTRUCTION ACTIVITIES INCLUDING DUST, ODOR AND NOISE.
- CONTRACTOR IS SOLELY REPONSIBLE FOR MAINTAINING SAFE CONSTRUCTION ZONE ENVIRONMENT FOR OCCUPANTS.



Courthouse Annex
(Bank of America) Stair
& Elevator
Pressurization
12062 KAS

Project Code Checked By: RRB
27 April 2012

Leon County

Construction Documents

Floor Plans - Levels

Tallahassee Florio

225 South Adams St, Tallahassee, FL 323

Phone 850 224-6301

Fax 850 561-6978