


LEGEND			
	Stations		COT
	Proposed Water		FSU
	Proposed Waste Water Main		Talquin
	Conceptual Roadway and Drainage Plan		Private
	Water Distribution		Water System Valves
	1 INCH Potable Water		Ball
	2 INCH Potable Water		Butterfly
	3 INCH Potable Water		Curb/Cock
	4 INCH Potable Water		Gate
	6 INCH Potable Water		Bend
	8 INCH Potable Water		Cap
	10 INCH Potable Water		Coupling
	12 INCH Potable Water		Cross
	14 INCH Potable Water		Reducer
	16 INCH Potable Water		Sleeve
			Tap
			Te
			Trans/Gasket
			Wye
			Meters
			Grav. Mains
			WW Force Main
			WW Manhole - Private
			WW Manhole
			WW Manhole with Meter



## LAFAYETTE STREET - PHASE III WATER AND WASTEWATER CONCEPT PLAN (EXHIBIT 'B')

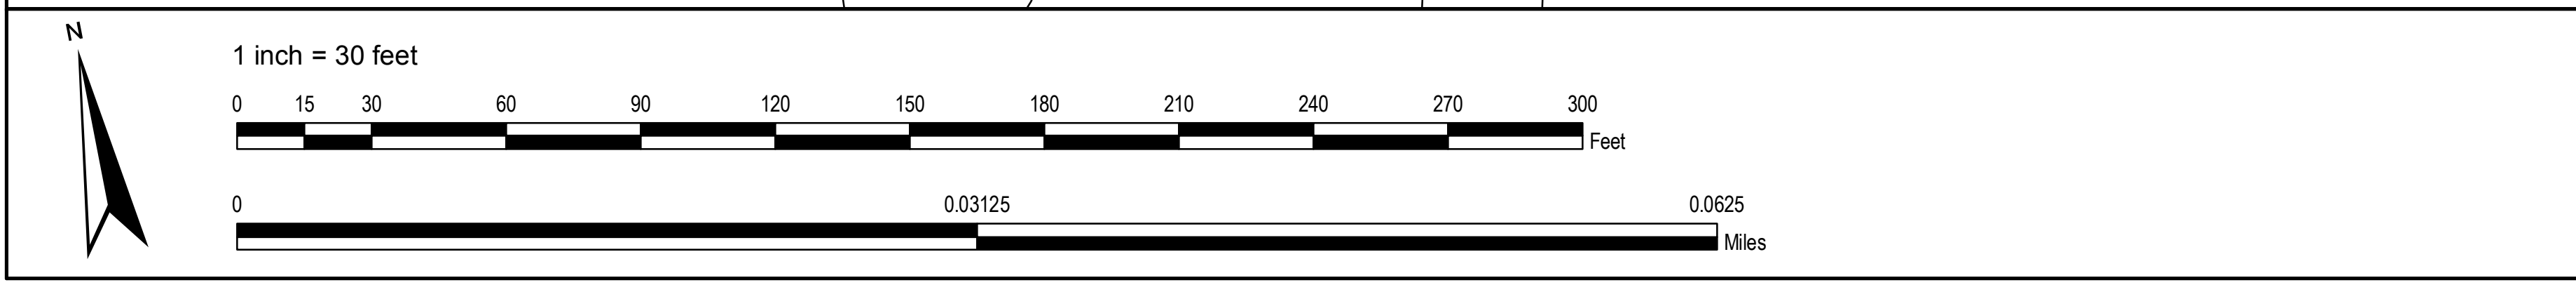

**WATER RESOURCES ENGINEERING DIVISION**  
300 S. Adams Street, B-26 ~ Tallahassee, FL 32301  
Phone: 850-891-4968 ~ [www.tal.gov.com/you](http://www.tal.gov.com/you)

07 NOVEMBER 2012 File: \\c:\all\w\w\proj\utility relocation\PROJECT\SULEON COUNTY\010\_Lafayette Street\GIS\01\_Lafayette Street\_LWS Exhibit 'B'.