




Copyright Barnett Fronczak Barlowe, Architects. All rights Reserved


A2.2 1 1/2" = 1'-0"


2 Section - Window & Louver A2.2 1/2" = 1'-0"

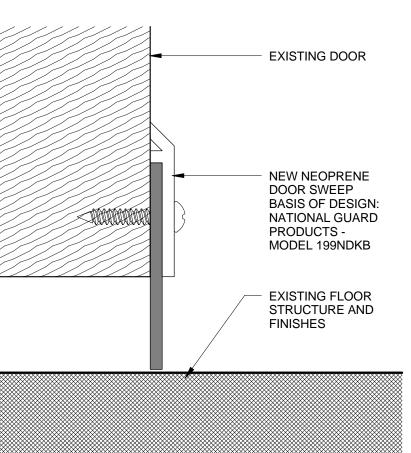


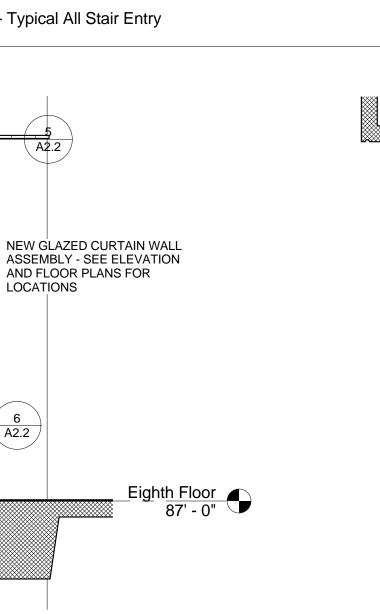

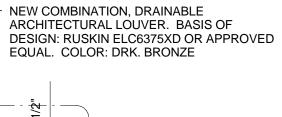

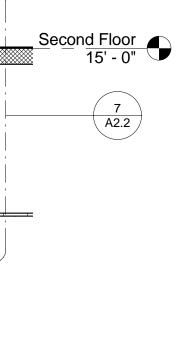

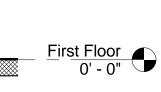

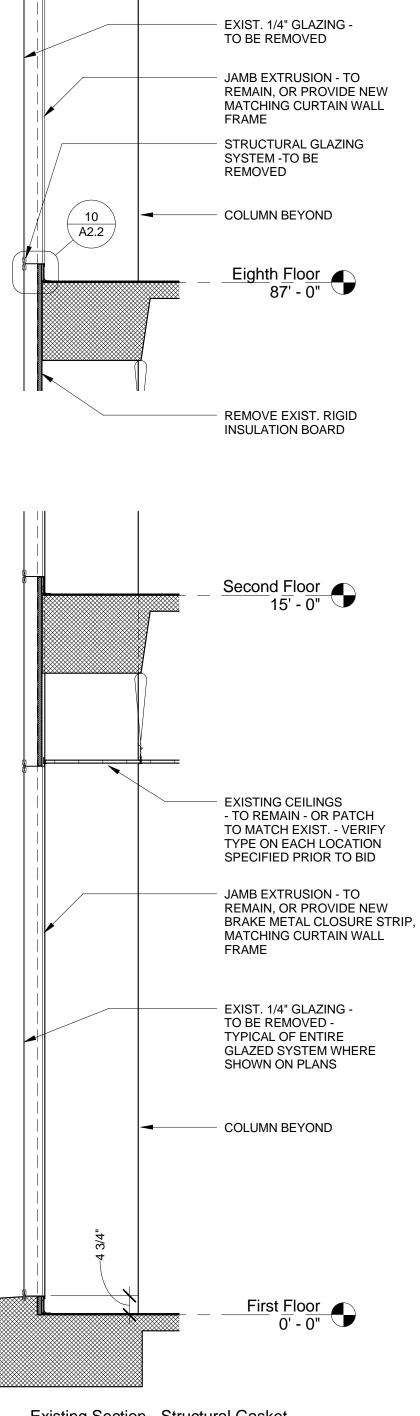

EXISTING CEILINGS

- TO REMAIN



Curtain Wall & Louver

BARNETT FRONCZAK

ARCHITECTS

Leon County

& Elevator

Project Code

27 April 2012

Construction

Documents

Date

Revisions

Details

Courthouse Annex

(Bank of America) Stair

Pressurization 12062 Drawn By: Author

Checked By: Checker

225 South Adams St, Tallahassee, FL 32301 Fax 850 561-6978 Phone 850 224-6301

Existing Section - Structural Gasket 1 Glazing A2.2 1/2" = 1'-0"