


LEGEND			
Stations	Proposed Water	Proposed Waste Water Main	Conceptual Roadway and Drainage Plan
Water Distribution	<ul style="list-style-type: none"> 1 INCH Potable Water 2 INCH Potable Water 3 INCH Potable Water 4 INCH Potable Water 6 INCH Potable Water 8 INCH Potable Water 10 INCH Potable Water 12 INCH Potable Water 14 INCH Potable Water 16 INCH Potable Water 	<ul style="list-style-type: none"> Gravily Mains WW Force Main WW Force Main - Private WW Manhole WW Manhole with Meter 	<ul style="list-style-type: none"> Water Fittings Bend Cap Coupling Cross Reducer Sleeve Tap Te Trans/Gasket Wye Meters
Hydrants	<ul style="list-style-type: none"> COT FSU Talquin Private 	Water System Valves	
	<ul style="list-style-type: none"> Ball Butterfly Curb/Cock Gate 		

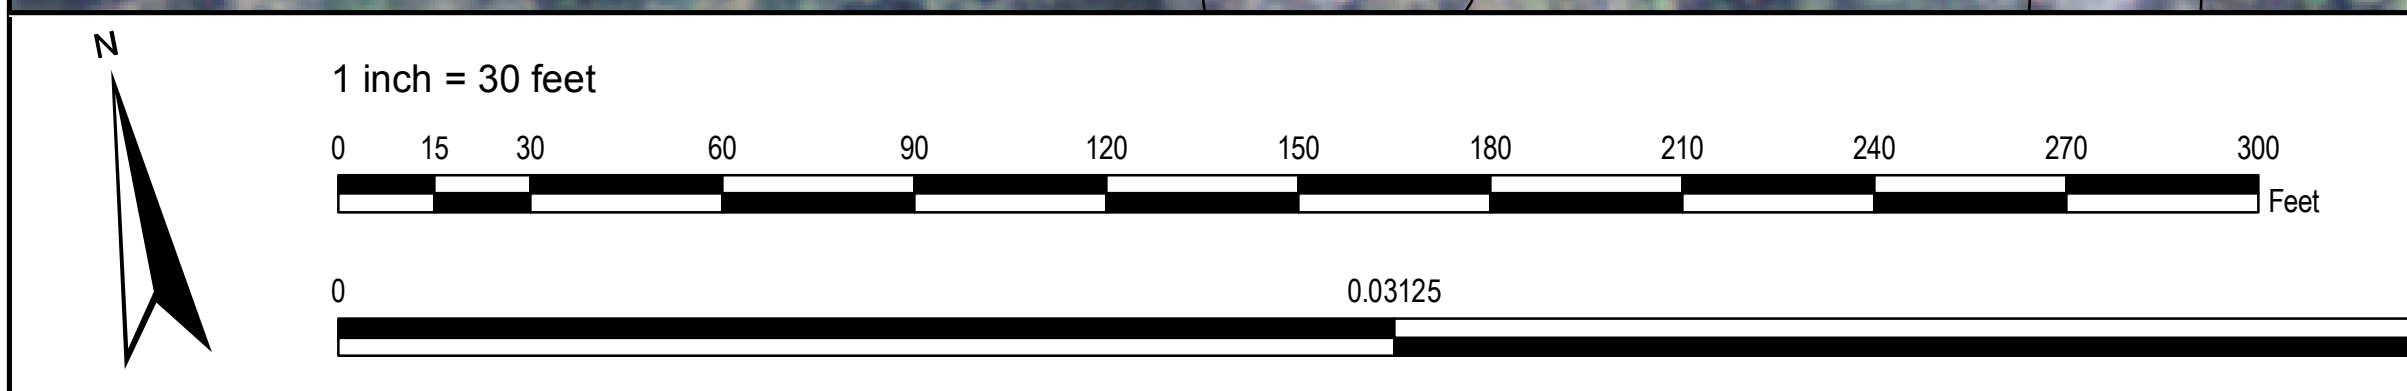

LAFAYETTE STREET - PHASE III WATER AND WASTEWATER CONCEPT PLAN (EXHIBIT 'A')



WATER RESOURCES ENGINEERING DIVISION
 300 S. Adams Street, B-26 ~ Tallahassee, FL 32301
 Phone: 850-891-4968 ~ www.tal.gov.com/you

07 NOVEMBER 2012
 File: \\c:\data\w\w\proj\project\LEON COUNTY\010_Lafayette Street\GIS\010_Lafayette Street_VS Exhibit.mxd