


\*\*\*SEE DETAIL SHEET C7.0 FOR TREE PLANTING DETAIL

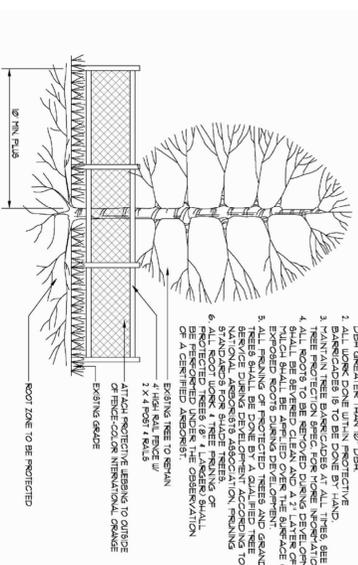

- NOTES:
1. PROTECTIVE TREE BARRICADE TO BE PLACED A MINIMUM OF 12' FROM BASE OF TREE PLUS DBH GREATER THAN 6" DBH.


THE FOLLOWING SETBACKS WERE PREVIOUSLY PROPOSED AND ACCEPTED ON THE SITE:

MINIMUM SETBACK	REQUIRED SETBACK	PROVIDED
FRONT YARD BUILDING	25	244 (EXIST)
PARKING	25	110 (EXIST)
CORNER YARD BUILDING	15	N/A
PARKING	25	N/A
SIDE YARD BUILDING	7.5	43 (PROPOSED)
PARKING	25	5.3 (EXIST)
REAR YARD BUILDING	N/A	81 (PROPOSED)
PARKING	N/A	120 (PROPOSED)
MAXIMUM % IMP. SURFACE AREA	N/A	N/A
MAXIMUM HEIGHT PER ADD. SETBACK	17/1	N/A
TOTAL MAX. HEIGHT	N/A	0.76 DHU
MIN. LOT AREA	0.5	434
MIN. LOT FRONTAGE	15	290
FROM CENTRELINE THOMASVILLE RD	85	

GENERAL NOTES:

1. ALL NOISY, DISRUPTIVE TASKS SHALL BE RESCHEDULED AFTER HOURS. THESE TASKS MUST BE COMPLETED ON A FRIDAY, SUNDAY, MONDAY, AND FROM 8:00 PM TO 10:00 AM TUESDAY THROUGH SATURDAY.
2. PLAN FOR THE DISRUPTION OF UTILITY SERVICES TO OCCUR ONLY AFTER HOURS (SEE NOTE 1 FOR TIMES). UTILITY SERVICE SHALL BE RESTORED BY BUSINESS OPENING.
3. ALL WORK TO BE PERFORMED BY TRADES IN THE EXISTING FACILITY MUST PROVIDE PROTECTION TO LIBRARY MATERIALS, FURNISHINGS, ETC. ALL AREAS MUST BE CLEANED ENTIRELY BY THE START OF BUSINESS FOR THE LIBRARY.

### THOMASVILLE ROAD (S.R. #61)

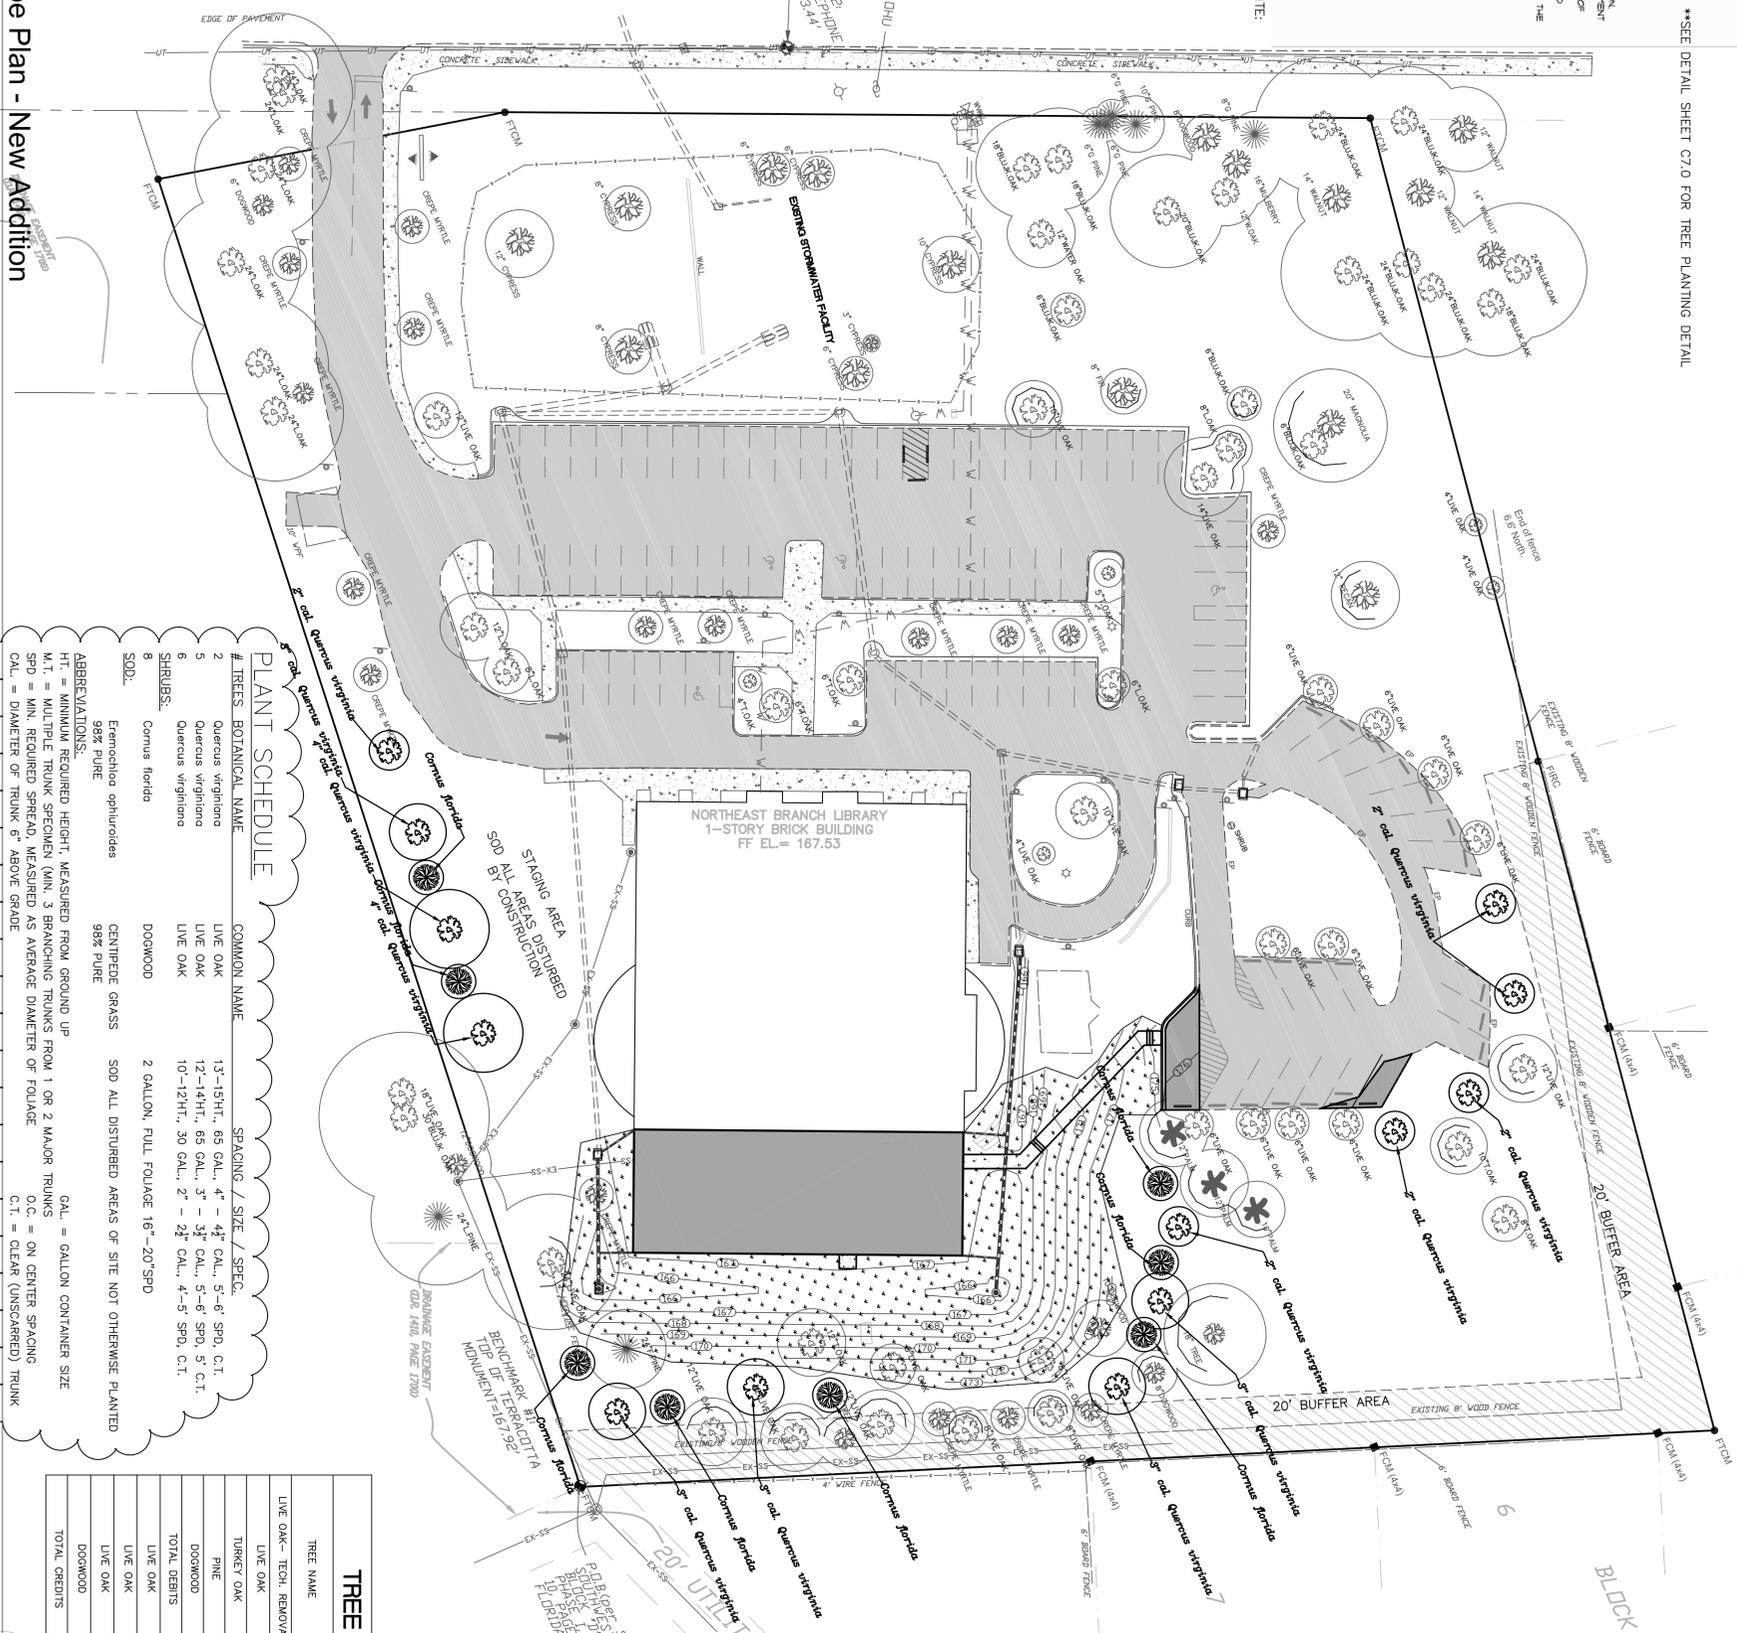

#### PLANT SCHEDULE

# TREES, BOTANICAL NAME	COMMON NAME	SPACING / SIZE / SPEC.
1 Quercus virginiana	LIVE OAK	13'-18" HT., 65 GAL., 4" - 4 1/2" CAL., 9-6" SPD, C.T.
2 Quercus virginiana	LIVE OAK	12'-14" HT., 65 GAL., 3" - 3 1/2" CAL., 5-6" SPD, 5" C.T.
3 Quercus virginiana	LIVE OAK	10'-12" HT., 30 GAL., 2" - 2 1/2" CAL., 4-5" SPD, C.T.

#### PRESERVATION TABULATION

PROTECTED TREES PRESERVED QTY, DBH/TYPE	CREDITS
(7) 24" OAK	56
(1) 20" OAK	8
(2) 18" OAK	12
(1) 14" OAK	6
(6) 12" OAK	32
(3) 10" OAK	12
(5) 8" OAK	20
(14) 6" OAK	28
(1) 5" OAK	2
(2) 4" OAK	4
(1) 10" DOGWOOD	4
(3) 8" DOGWOOD	12
(1) 14" WALNUT	6
(1) 20" MAGNOLIA	8
(1) 8" FINE	4
(1) 10" FINE	4
(3) 6" FINE	6
(1) 12" PECAN	6
(2) 12" PALM	8
(1) 10" PALM	4
(1) 18" CHERRY	6
60 TREES PRESERVED	246 credits

\*PROTECTED TREES PRESERVED ARE PART OF THE TREES PLANTED WITH THE PREVIOUS PERMITS.

TOTAL PRESERVATION CREDITS = 246

TOTAL REPLANTING CREDITS = + 32

TOTAL PRELANSING CREDITS = 278

RETROSTATION REQUIREMENT = 182

4.54 ACRES \* 40 = 182

REPLACEMENT DEBITS = 32

PROPOSED PLAN EXCEEDS MIN. REQUIREMENTS. 214

#### DEVELOPMENT STATISTICS

DESCRIPTION	AREA	PERCENTAGE
SITE AREA	4,534 AC.	9.60
BUILDING AREA	0,450 AC.	22.91
PARKING, DRIVE	0,1370 AC.	6.32
NATURAL AREA	1,1350 AC.	25.00
LANDSCAPE AREA	1,5460 AC.	34.05
TOTAL PERCENTAGE		100.00

1. TOLERANCES OF 7 1/2" SHALL BE MAINTAINED TO THE FRONT AND SIDES AND 4" TO THE REAR OF ALL FIRE APPLIANCES (IE. HYDRANTS, BACKFLOW PREVENTORS, POST INDICATOR VALVES, FIRE DEPARTMENT CONNECTIONS).

2. ALL LANDSCAPE AREAS REQUIRE AN IRRIGATION SYSTEM OR 100FT ACCESS TO A WATER SOURCE.

3. SOIL ALL AREAS DISTURBED BY CONSTRUCTION USING CENTRIFUGE GRASS 98% PURE.

4. USE FLORIDA NO. 1 OR BETTER PLANT MATERIAL FOR ALL LANDSCAPING.

#### TREE CREDIT / DEBIT TABLE

TREE NAME	QUANTITY / SIZE	TREE DEBITS	TREE REPLACEMENT CREDITS
LIVE OAK - TECH. REMOVAL	(2) 8"	8	
LIVE OAK	12"	4	
TURKEY OAK	24"	8	
PINE	10"	4	
DOGWOOD		4	
TOTAL DEBITS		32	
LIVE OAK	(2) 4" CALIPER		8
LIVE OAK	(9) 3" CALIPER		10
LIVE OAK	(6) 2" CALIPER		6
LIVE OAK	(8) 2" CALIPER		8
DOGWOOD			8
TOTAL CREDITS			32

Revisions

- ▲ BID SET 01/05/10
- ▲ EMP REVISIONS 01/20/10
- ▲ SITE REVISIONS 02/05/10
- ▲ Addressum 2 - 02/23/10


Landscape Plan



C.A. #28124  
36 JASPER THOMAS ROAD  
CRAWFORDVILLE FL 32827  
(850) 926-2583 PHONE  
(850) 926-9577 FAX

**BARNETT FRONCZAK BARLOWE ARCHITECTS**

N.E. Branch Library  
10730  
Project Code  
15 December 2009  
Date  
Checked By: JDH  
Drawn By: LAH

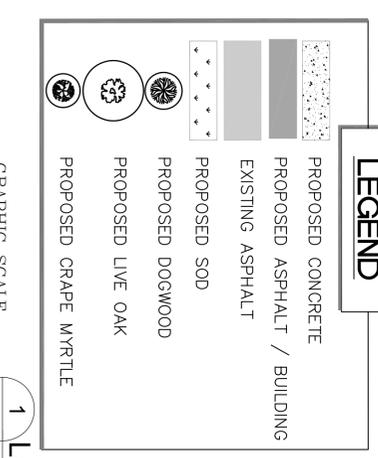

( IN FEET )  
1 inch = 30 ft.  
Copyright Barnett Fronczak Barlowe Architects. All rights Reserved

### 1 Landscape Plan - New Addition

Tallahassee Florida  
**C6.0**

225 South Adams St. Tallahassee, FL 32301  
Phone 850.234-6301 Fax 850.561-6976