
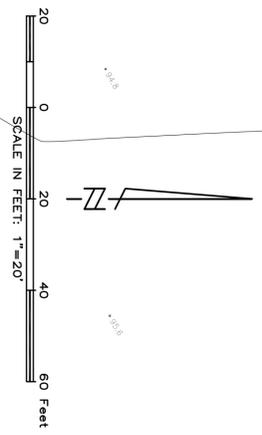


DOROTHY DORSEY
 OMB 75, PG 314

BRONIA SHOWERS
 OMB 892, PG 2385

CARRIE M. BUTLER
 OMB 1258, PG 1178
 OMB 1259, PG 1328
 OMB 1260, PG 1528

CARA RICHARDSON
 OMB 881, PG 176
 OMB 1334, PG 2081
 OMB 2834, PG 2388
 OMB 2835, PG 2507
 OMB 2028, PG 2307

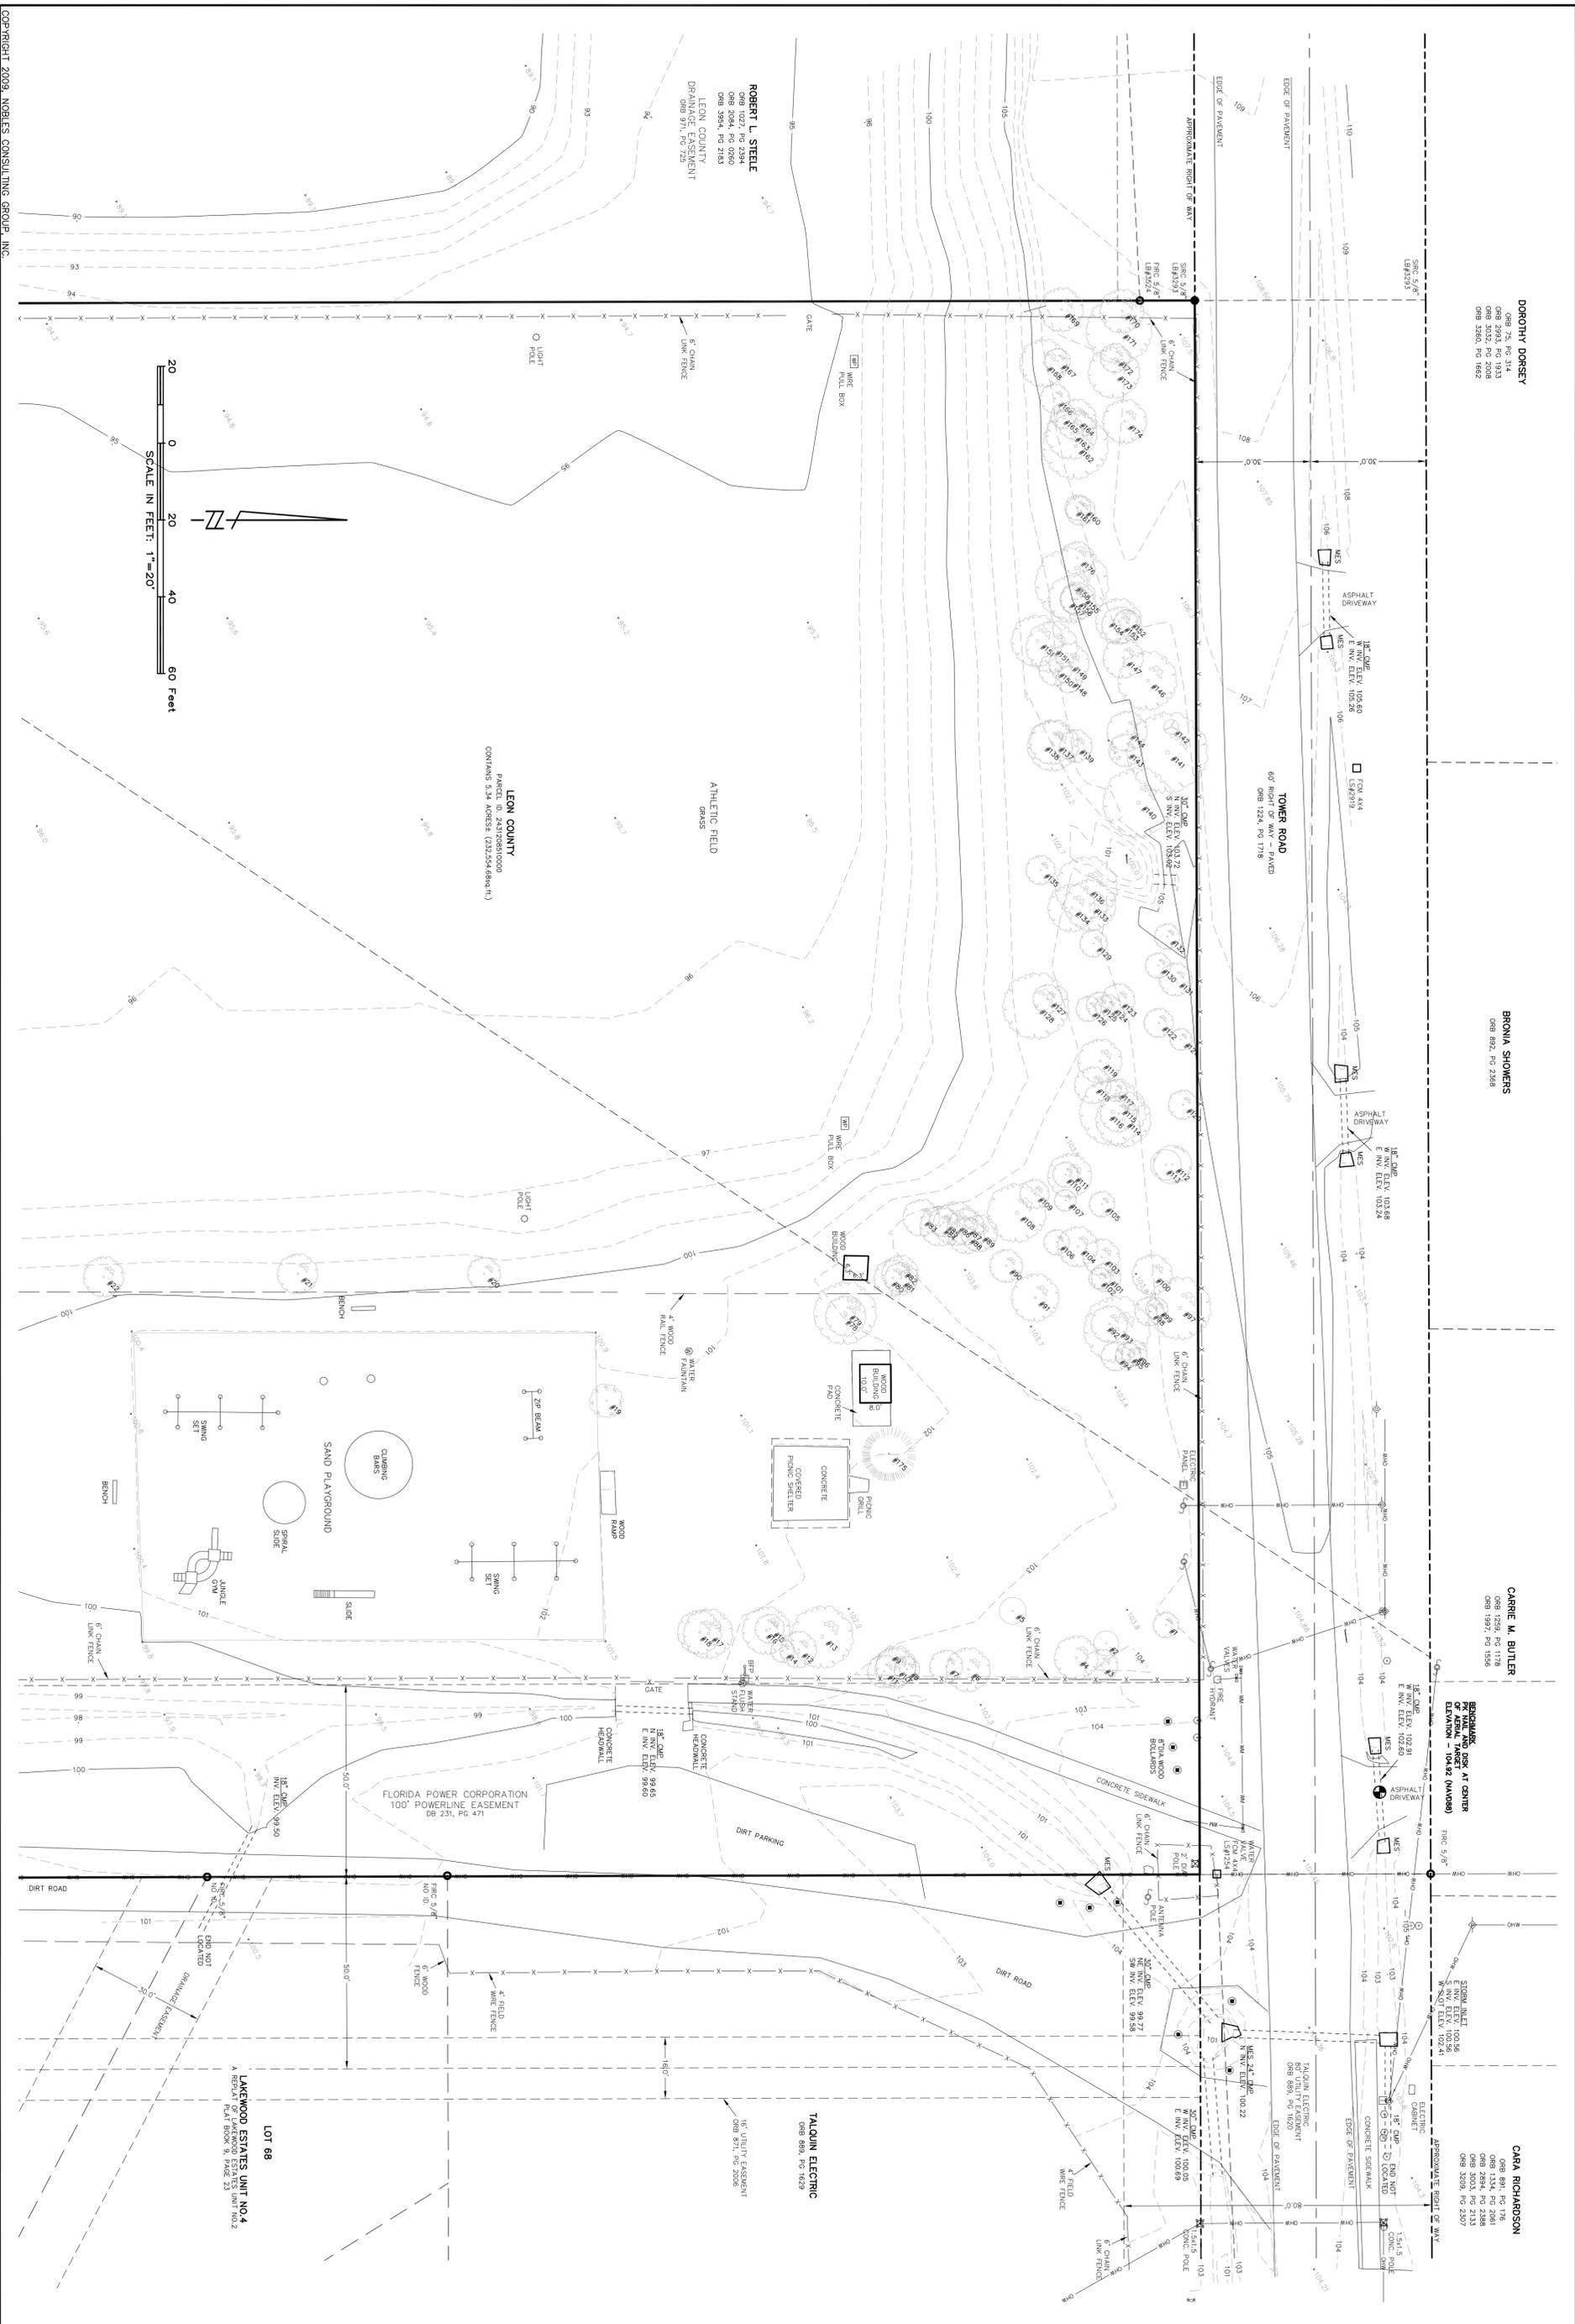

COPYRIGHT 2009, NOBLES CONSULTING GROUP, INC.

PROJECT NAME:
TOWER ROAD PARK
 5971 Tower Road, Tallahassee, FL
 CLIENT NAME:
LEON COUNTY
PARKS AND RECREATION

NCG
 NOBLES CONSULTING GROUP, INC.
 2844 PABLO AVENUE, TALLAHASSEE, FLORIDA, 32308
 LB#3293 PH: 850-385-1179 FAX: 850-385-1404 WWW.NCGINC.INFO EB#7990

REVISIONS		BY	DATE
1	INITIAL ISSUE		
2			
3			
4			
5			
6			
7			
8			
9			

SHEET TITLE:
TOPOGRAPHIC SURVEY
 SHEET NO. 2 OF 3



LEON COUNTY
DRAINAGE EASEMENT


SCALE IN FEET: 1"=20'




REF#	TYPE	SIZE
1	WILLOW OAK	7"
2	PERISMOM	6.5"
3	WILLOW OAK	12"
4	WILLOW OAK	12"
5	PERISMOM	17"
6	WILLOW OAK	12"
7	WILLOW OAK	9"
8	LIVE OAK	7"
9	LIVE OAK	11"
10	WILLOW OAK	11"
11	WILLOW OAK	10"
12	WILLOW OAK	10"
13	WATER OAK	17"
14	WILLOW OAK	6.5"
15	WILLOW OAK	8"
16	WILLOW OAK	13.5"
17	WILLOW OAK	12"
18	BRADYBOND PEAR	9"
19	LIVE OAK	9"
20	LIVE OAK	11"
21	LIVE OAK	11"
22	LIVE OAK	11"
23	WILLOW OAK	13"
24	WILLOW OAK	12"
25	WILLOW OAK	18"
26	WILLOW OAK	12"
27	WILLOW OAK	10"
28	WILLOW OAK	10"
29	WILLOW OAK	7"
30	WILLOW OAK	6"
31	WILLOW OAK	8"
32	WILLOW OAK	12"
33	WILLOW OAK	10"
34	WILLOW OAK	10"
35	WILLOW OAK	6"
36	WILLOW OAK	10"
37	WILLOW OAK	6"
51	CHERRY	11.5"
52	WILLOW OAK	6.5"
53	WILLOW OAK	6.5"
54	WILLOW OAK	11.5"
55	WILLOW OAK	8"
56	WILLOW OAK	12"
57	CHERRY	8"
58	WILLOW OAK	8.5"
59	WATER OAK	8"
60	WATER OAK	9"
61	WATER OAK	8.5"
62	WATER OAK	12"
63	WATER OAK	6"
64	WATER OAK	6"
65	WATER OAK	6"
66	WATER OAK	8.5"
67	WATER OAK	8.5"
68	WILLOW OAK	7.5"
69	WILLOW OAK	8"
70	WILLOW OAK	8"
71	WILLOW OAK	8"
72	WILLOW OAK	11"
89	WILLOW OAK	10"
90	WILLOW OAK	9"
91	WILLOW OAK	13"
92	WILLOW OAK	10"
93	WILLOW OAK	18"
94	WILLOW OAK	7"
95	WILLOW OAK	7"
96	WILLOW OAK	7"
97	WILLOW OAK	17"
98	WILLOW OAK	8"
99	WILLOW OAK	6"
100	WILLOW OAK	11"
101	WILLOW OAK	9"
102	WILLOW OAK	6"
103	WILLOW OAK	14"
104	WILLOW OAK	13"
105	WILLOW OAK	13"
106	WILLOW OAK	8"
107	WILLOW OAK	17"
108	WILLOW OAK	14"
109	WILLOW OAK	14"
110	WILLOW OAK	19"
111	WILLOW OAK	7"
112	WILLOW OAK	22"
113	CHERRY	4"
114	WILLOW OAK	9"
115	WILLOW OAK	14"
116	WILLOW OAK	10"
117	WILLOW OAK	16"
118	WILLOW OAK	11"
119	WILLOW OAK	12"
120	WILLOW OAK	8"
121	WATER OAK	6"
122	WATER OAK	6"
123	WILLOW OAK	9"
124	WILLOW OAK	9"
125	WILLOW OAK	9"
126	WILLOW OAK	7"
127	WILLOW OAK	7"
128	WILLOW OAK	8"
129	WILLOW OAK	18"
130	WILLOW OAK	7.5"
131	WILLOW OAK	9"
132	WILLOW OAK	9"
133	WILLOW OAK	14"
134	WILLOW OAK	14"
135	WILLOW OAK	11"
136	WILLOW OAK	7"
137	WILLOW OAK	17"
138	WILLOW OAK	17"
139	WILLOW OAK	14"

<p>PROJECT NAME: TOWER ROAD PARK 5971 Tower Road, Tallahassee, FL</p> <p>CLIENT NAME: LEON COUNTY PARKS AND RECREATION</p>	<p>REVISIONS</p> <table border="1"> <thead> <tr> <th>#</th> <th>DATE</th> <th>BY</th> </tr> </thead> <tbody> <tr><td>1</td><td></td><td></td></tr> <tr><td>2</td><td></td><td></td></tr> <tr><td>3</td><td></td><td></td></tr> <tr><td>4</td><td></td><td></td></tr> <tr><td>5</td><td></td><td></td></tr> <tr><td>6</td><td></td><td></td></tr>
#	DATE	BY																						
1																								
2																								
3																								
4																								
5																								
6																								



SHEET TITLE:
TOPOGRAPHIC SURVEY

SHEET NO. 3 OF 3