


OLD BAINBRIDGE RD CLOSURE - ALTERNATIVE ROUTE

ATTACHMENT #1

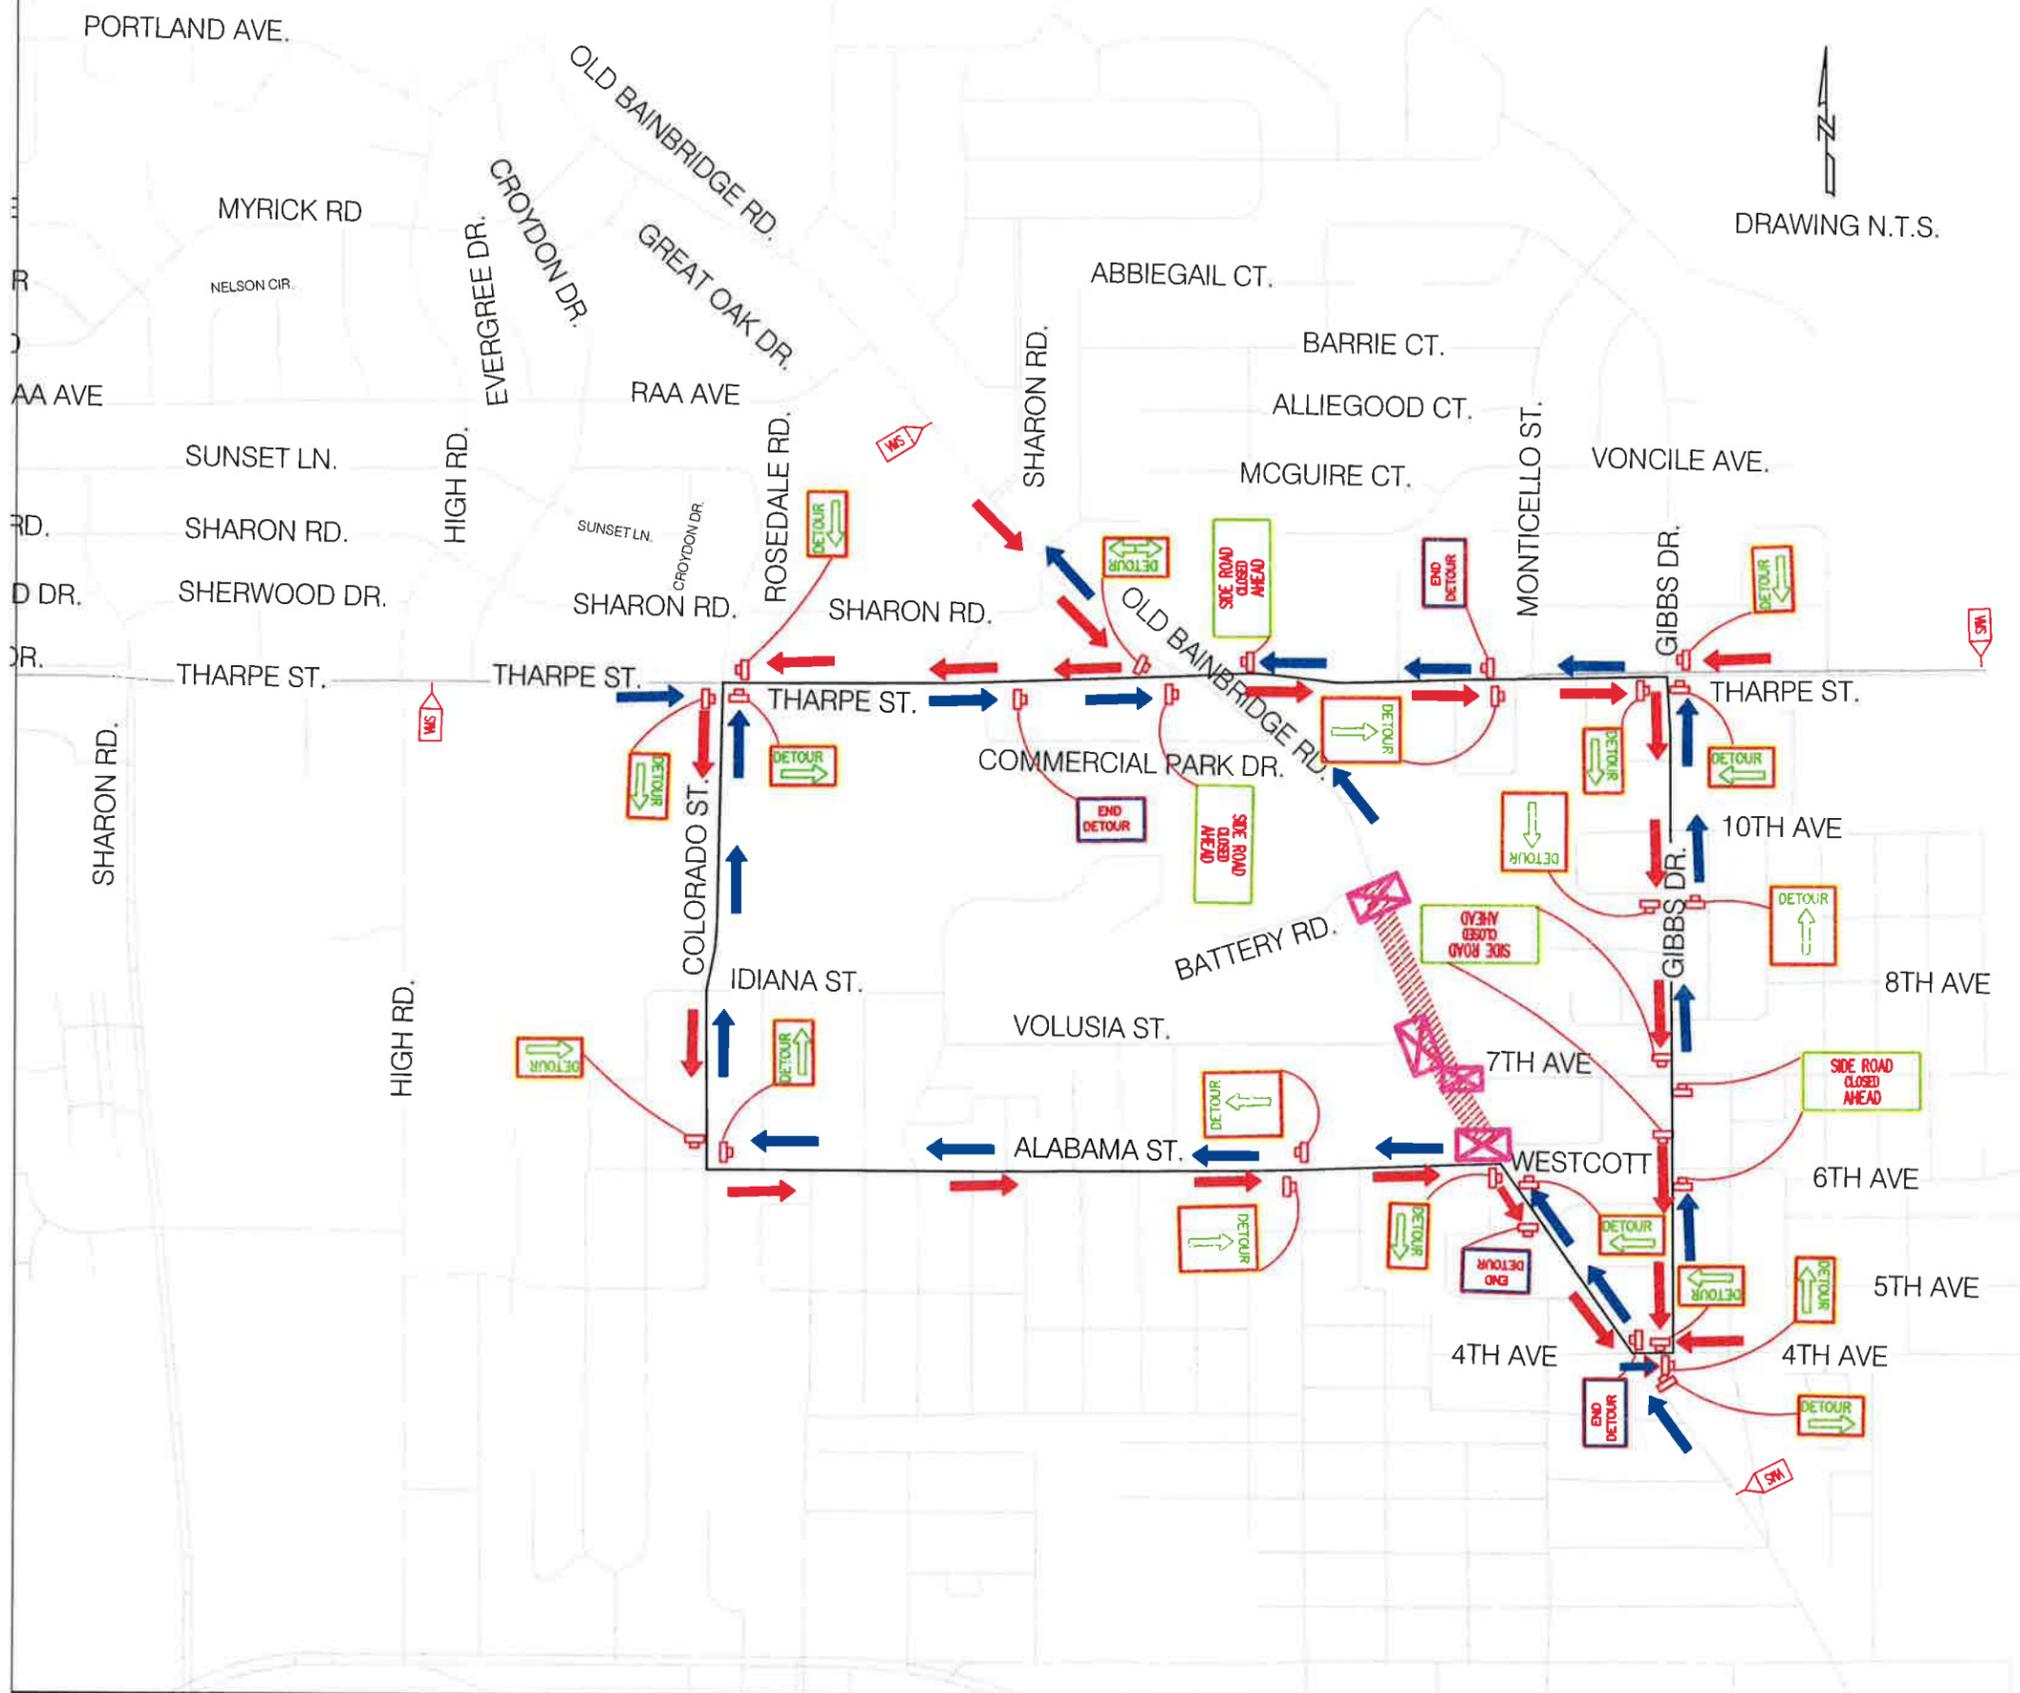


ROAD CLOSURE: OLD BAINBRIDGE RD.

AS DEPICTED ON THE MOT PLAN ALL NECESSARY DETOUR SIGNS AND TEMPORARY TRAFFIC CONTROL DEVICES WILL BE INSTALLED AND MAINTAINED ACCORDING TO THE MANUAL ON UNIFORM TRAFFIC CONTROL DEVICES (MUTCD) AND FDOT STANDARDS. THE SIGN LOCATIONS AND DETOUR ROUTE MAY BE ADJUSTED WITH THE ENGINEER'S APPROVAL AND ACCORDING TO REQUIRED ENGINEERING STANDARDS WHEN THE FILED CONDITION REQUIRES.

NOTES:

1. ALL TRAFFIC CONTROL DEVICES INCLUDING BUT NOT LIMITED TO DETOUR SIGNS, TYPE III BARRICADES, AND ADVANCE WARNING SIGNS SHALL COMPLY WITH THE LATEST MANUAL ON UNIFORM TRAFFIC CONTROL DEVICES (MUTCD) AND FDOT STANDARDS.
2. FINAL SET UP OF THE TRAFFIC CONTROL DEVICES AND DETOURS WILL BE INSPECTED AND APPROVED BY THE ENGINEER OR HIS DESIGNEE.
3. TYPE A FLASHING BURN LIGHTS TO BE MOUNTED ON ALL ADVANCE WARNING SIGNS AND TYPE III BARRICADE
4. MOUNT A "ROAD CLOSED" SIGN (W20-3) TO TYPE III BARRICADE AT EACH ROAD CLOSURE POINT.
5. VARIABLE MESSAGE SIGNS (VMS) TO BE PROVIDED BY LEON COUNTY SIGN SHOP.

LEGEND

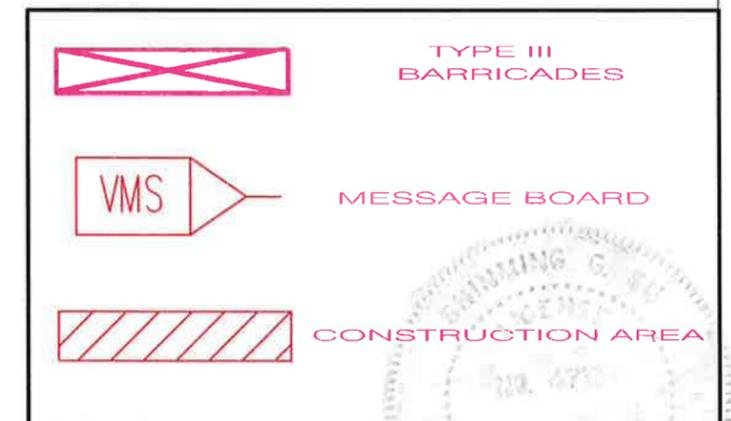

C:\Detour Drawings\Old Bainbridge Detour Map.dwg, OldB, 11/20/2013 10:42:05 AM, 1:0.989774, BLR

Drawn By	Tom Beauford	NOTES
Date	11/20/2013	
Scale	N.T.S.	
Field Book	CSB #471	