


WOODSIDE HEIGHTS WASTEWATER RETROFIT

LOT UTILITY SERVICE MAPS

BRIANDAV STREET

INDEX OF SHEETS

- 1 COVER
- 2 706 BRIANDAV STREET
- 3 707 BRIANDAV STREET
- 4 709 BRIANDAV STREET
- 5 711 BRIANDAV STREET
- 6 713 BRIANDAV STREET
- 7 714 BRIANDAV STREET
- 8 717 & 719 BRIANDAV STREET
- 9 722 BRIANDAV STREET
- 10 723 BRIANDAV STREET
- 11 800 BRIANDAV STREET
- 12 803 BRIANDAV STREET
- 13 804 BRIANDAV STREET
- 14 805 BRIANDAV STREET
- 15 807 BRIANDAV STREET
- 16 808 BRIANDAV STREET
- 17 809 BRIANDAV STREET
- 18 810 BRIANDAV STREET
- 19 811 BRIANDAV STREET
- 20 813 BRIANDAV STREET
- 21 816 BRIANDAV STREET
- 22 817 BRIANDAV STREET
- 23 818 BRIANDAV STREET
- 24 819 BRIANDAV STREET
- 25 820 BRIANDAV STREET
- 26 821 BRIANDAV STREET
- 27 822 BRIANDAV STREET
- 28 823 BRIANDAV STREET
- 29 824 BRIANDAV STREET
- 30 826 BRIANDAV STREET
- 31 827 BRIANDAV STREET
- 32 830 BRIANDAV STREET

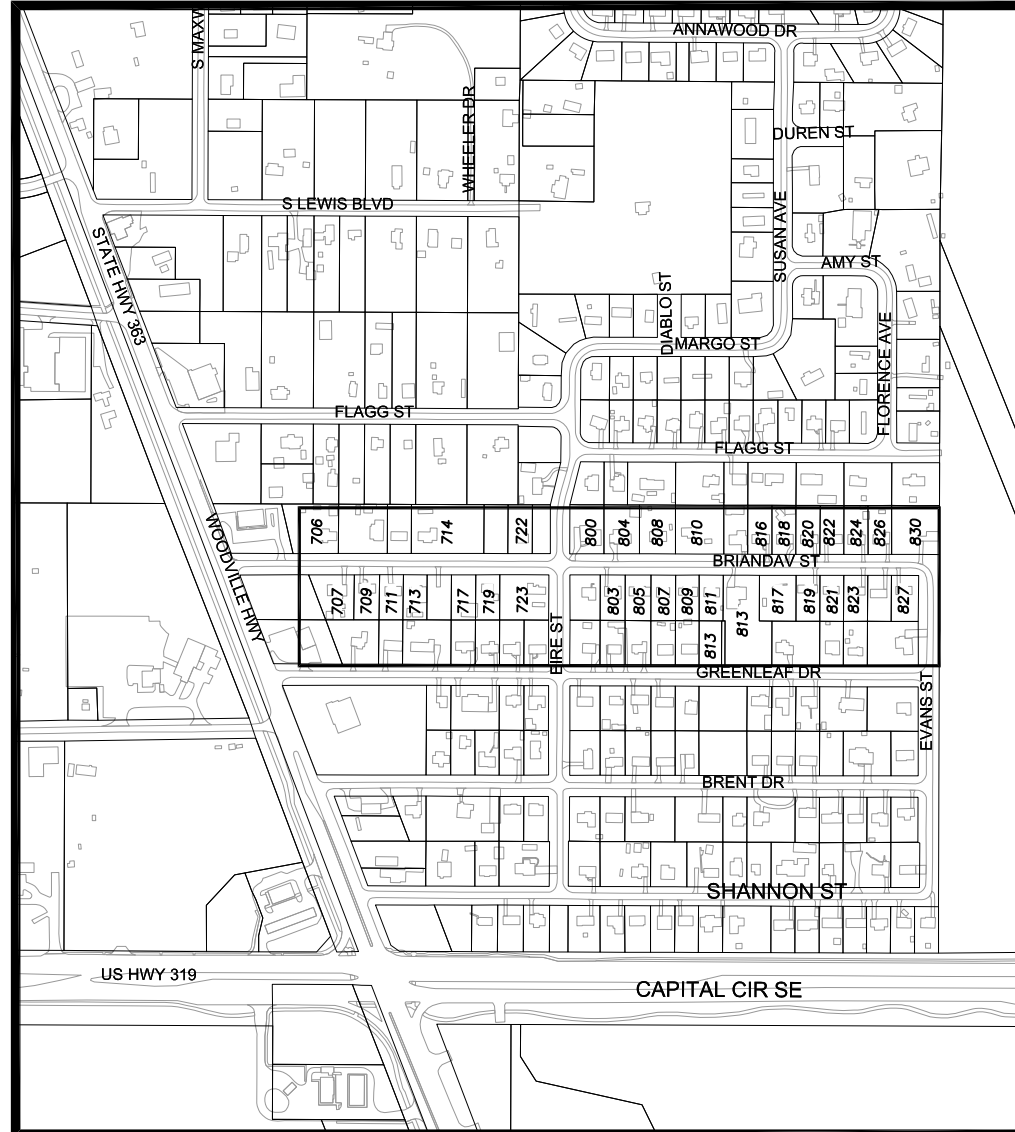

GENERAL NOTES:

1. CONTRACTOR IS RESPONSIBLE TO SOD ALL DISTURBED AREAS IMMEDIATELY UPON ACHIEVING FINISH GRADES. SOD SHALL BE WATERED IN UPON PLACEMENT. PROPERTY OWNER IS RESPONSIBLE TO MAINTAIN SOD PLACED WITHIN THEIR PROPERTY BOUNDARY.
2. WATER AND SEWER SERVICE CONNECTION SHOWN ON THE LOTS ARE PLACED APPROXIMATELY. CONTRACTOR TO COORDINATE WITH THE PROPERTY OWNER / UTILITY PROVIDER / ARBORIST AS APPROPRIATE FOR EXACT PLACEMENT.
3. CONTRACTOR IS RESPONSIBLE FOR REPAIR AND REPLACEMENT OF ALL EXISTING FENCES, CABLE TV LINES, WATER SERVICES, IRRIGATION LINES, PAVEMENT OR ANY OTHER IMPROVEMENTS DAMAGED BY THE CONSTRUCTION ACTIVITY.
4. ALL WATER AND SEWER SERVICES SHALL BE CONSTRUCTED IN CONFORMANCE WITH FLORIDA BUILDING CODE FIFTH EDITION (2014) PLUMBING.
5. SEE WOODSIDE HEIGHTS WASTEWATER RETROFIT PLANS FOR CENTRAL SEWER LOCATION AND CLEANOUT INVERT ELEVATION AT RIGHT OF WAY LINE.
6. ALL SEPTIC TANKS SHALL BE ABANDONED PER APPROVED LEON COUNTY HEALTH DEPARTMENT PERMITS. FLOWABLE FILL MAY BE USED FOR TANK ABANDONMENT WHERE CRUSHING THE TANK IS INFEASIBLE DUE TO LOCATION.
7. ALL WATER SERVICES CONSTRUCTED UNDER THIS CONTRACT SHALL BE EQUIPPED WITH REDUCED PRESSURE ZONE BACKFLOW PREVENTORS PER CITY OF TALLAHASSEE CROSS-CONNECTION CONTROL MANUAL AND 3/4" PRESSURE REDUCER VALVES.
8. ALL NEW WATER SERVICE CONNECTIONS SHALL INCLUDE DISCONNECTION OF HOMES FROM WELL AND INSTALLATION OF 3/4" SERVICE PIPING FROM METER TO HOUSE. WELLS ARE TO REMAIN IN PLACE EXCEPT AS NOTED IN PLANS.
9. WATER WELL ABANDONMENT AS NOTED SHALL BE PERFORMED IN ACCORDANCE WITH ABANDONMENT PERMITS. ABANDONMENT PERMITS SHALL BE OBTAINED BY CONTRACTOR.
10. CONTRACTOR IS RESPONSIBLE TO HAVE A CERTIFIED ARBORIST ON-SITE TO GIVE DIRECTION REGARDING ROOT PRUNING OR OTHER MITIGATION MEASURES WHENEVER WORK IS TO OCCUR WITHIN THE CRITICAL PROTECTION ZONE (CPZ) OF ANY TREE 12" DBH OR LARGER. CONTRACTOR IS RESPONSIBLE TO IMPLEMENT MEASURES AS DIRECTED.
11. ALL CLEANOUT CAPS SHALL BE CONSTRUCTED FLUSH WITH ADJACENT GRADE. CLEANOUTS IN GRASSED AREAS SHALL BE PROVIDED WITH 4" THICK CONCRETE COLLARS. CLEANOUTS IN VEHICULAR USE AREAS SHALL BE EQUIPPED WITH COVERS RATED FOR H20 LOADING.


LOCATION MAP

1" = 600'




LEGEND

- SS **Sanitary Sewer Main**
 - FM **Sanitary Sewer Force Main**
 - W **Water Main**
 - W W **1" Water Service With 5/8" Meter**
 - SS **4" Sanitary Sewer Lateral**
 - - - W W **Exist. Water Main & Service**
 - - - OE **Exist. Overhead Electric**
 - BE **Exist. Buried Electric**
 - BT **Exist. Buried Telephone**
 - GAS **Exist. Gas Main**
- Above shown per plans for Woodside Heights Wastewater Retrofit.
- Above shown per survey by Nobles Consulting Group.

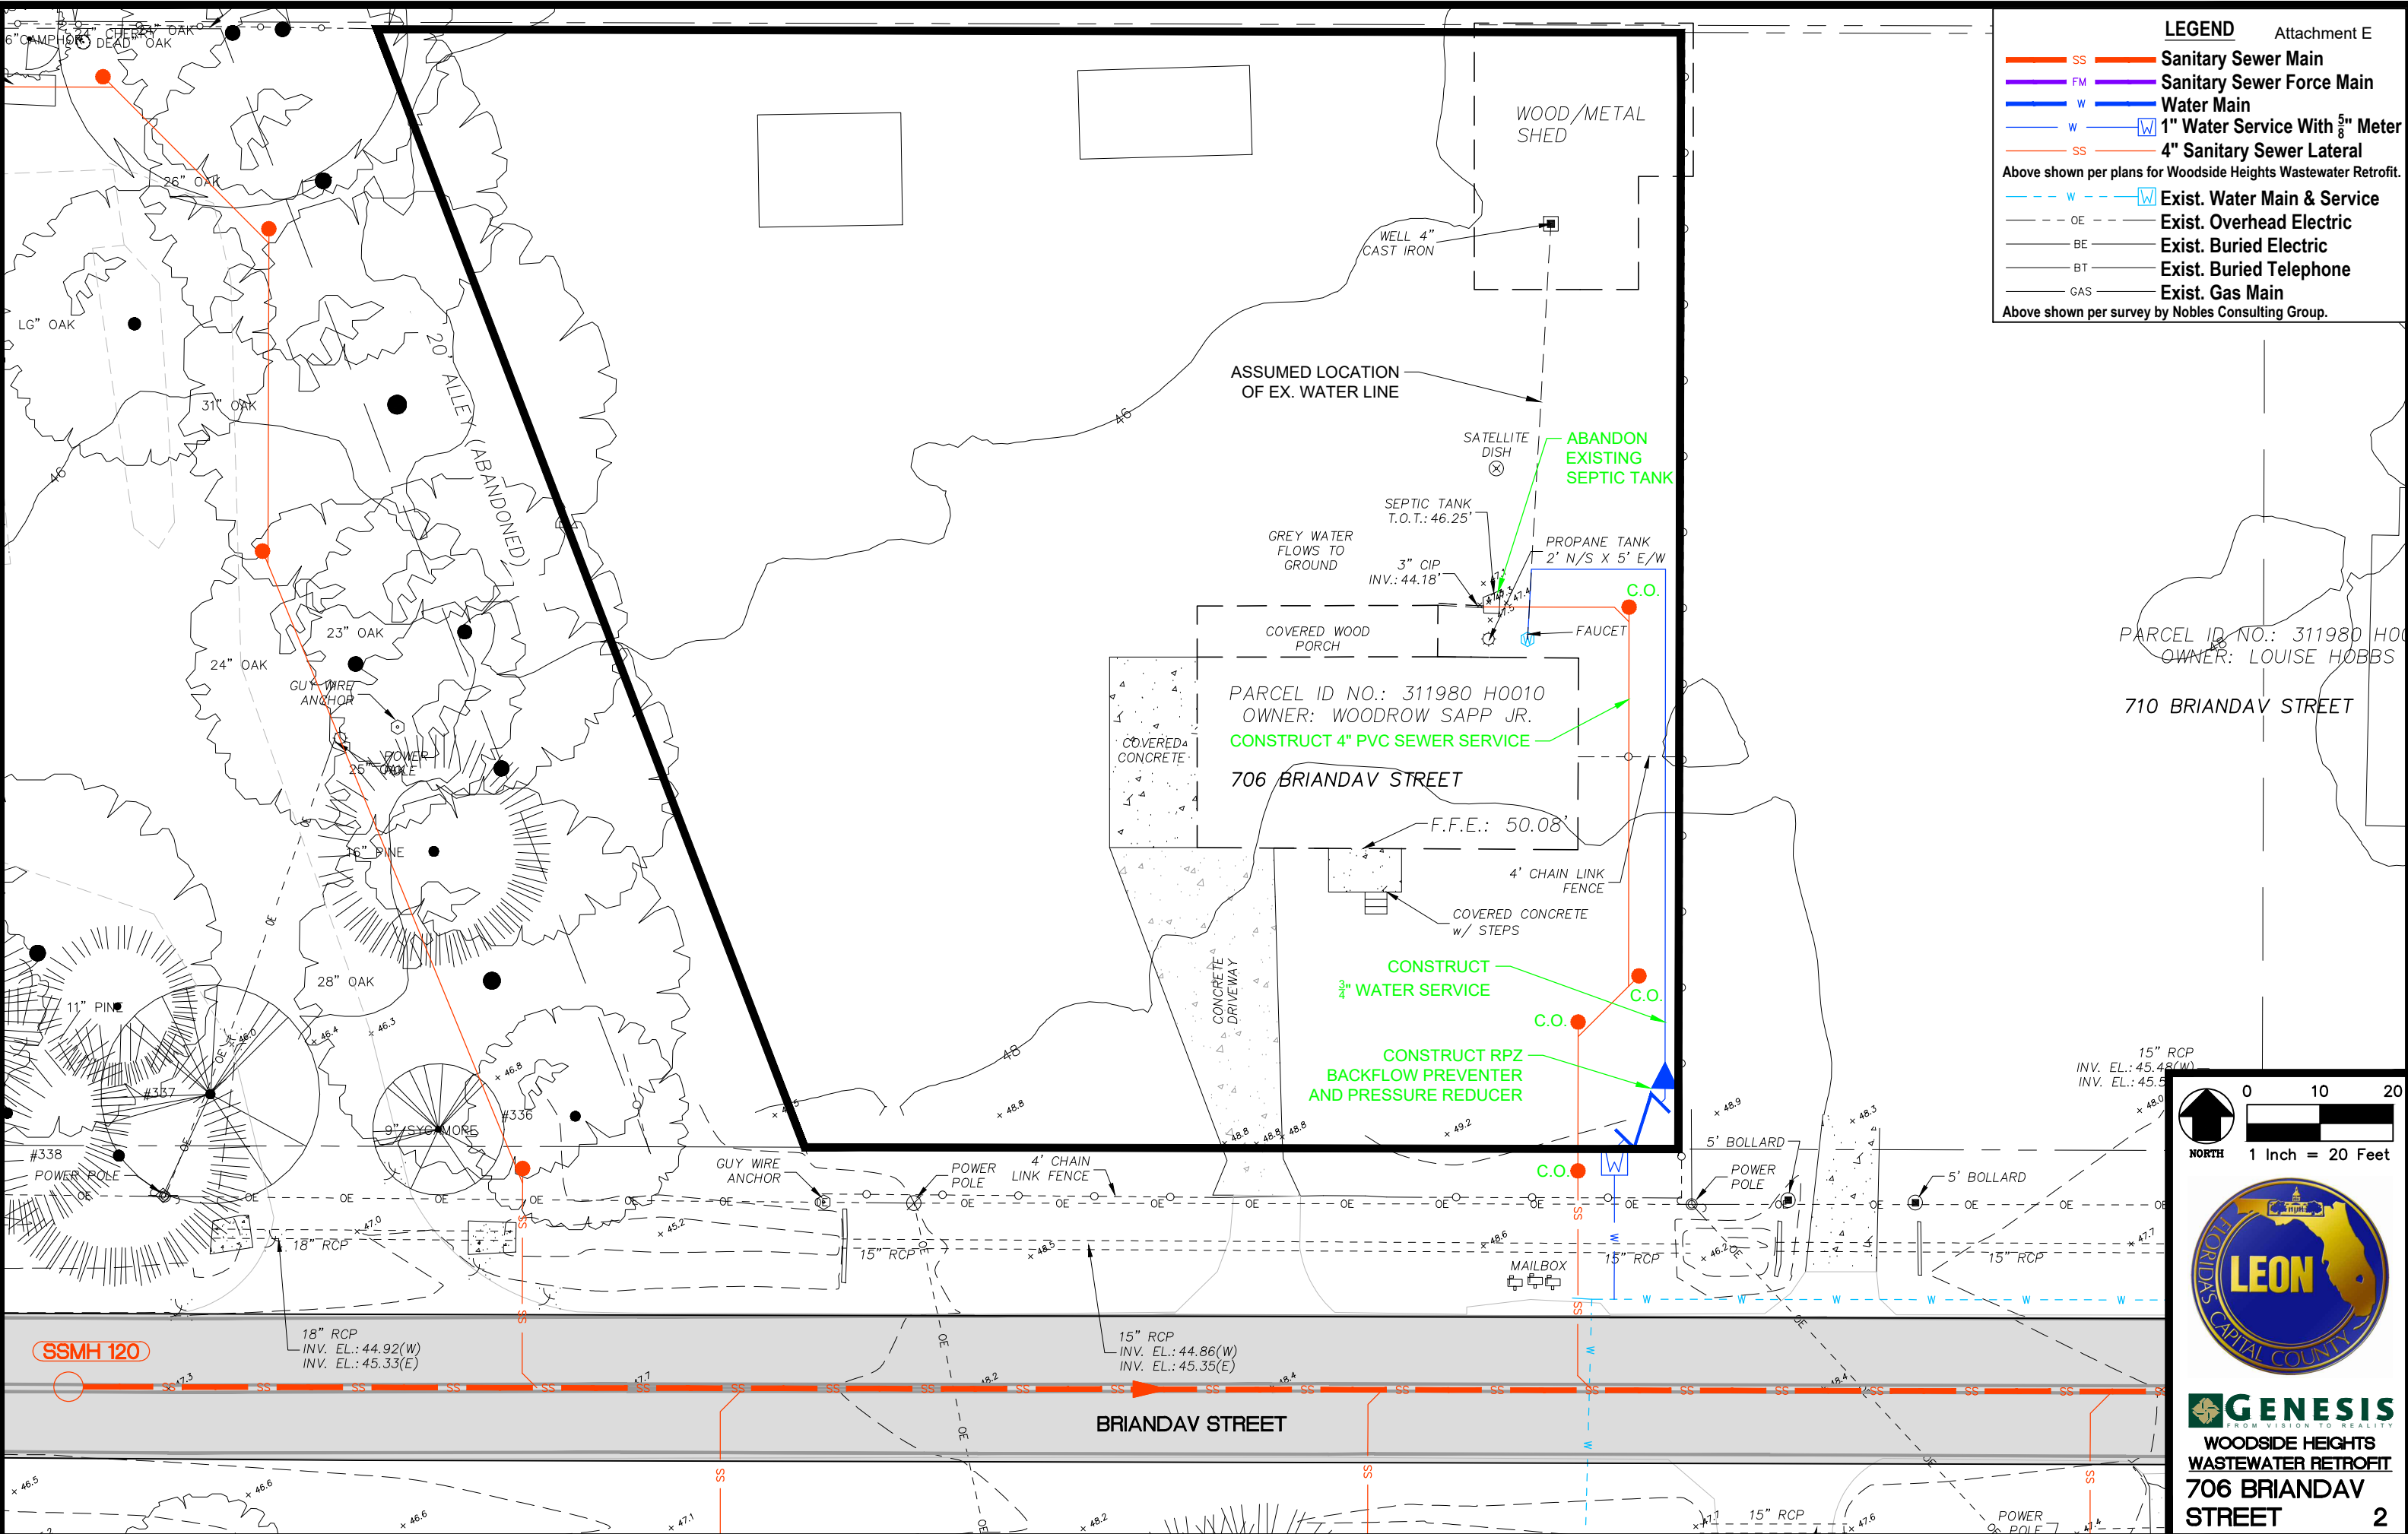



PARCEL ID NO.: 311980 H0010
 OWNER: LOUISE HOBBS
 710 BRIANDAV STREET

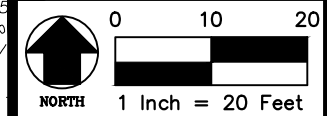

GENESIS
 FROM VISION TO REALITY
 WOODSIDE HEIGHTS
 WASTEWATER RETROFIT
 706 BRIANDAV
 STREET

LEGEND

- SS **Sanitary Sewer Main**
 - FM **Sanitary Sewer Force Main**
 - W **Water Main**
 - W **1" Water Service With 5/8" Meter**
 - SS **4" Sanitary Sewer Lateral**
 - W **Exist. Water Main & Service**
 - OE **Exist. Overhead Electric**
 - BE **Exist. Buried Electric**
 - BT **Exist. Buried Telephone**
 - GAS **Exist. Gas Main**
- Above shown per plans for Woodside Heights Wastewater Retrofit.
- Above shown per survey by Nobles Consulting Group.

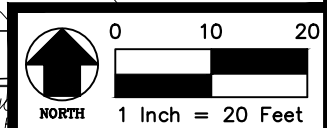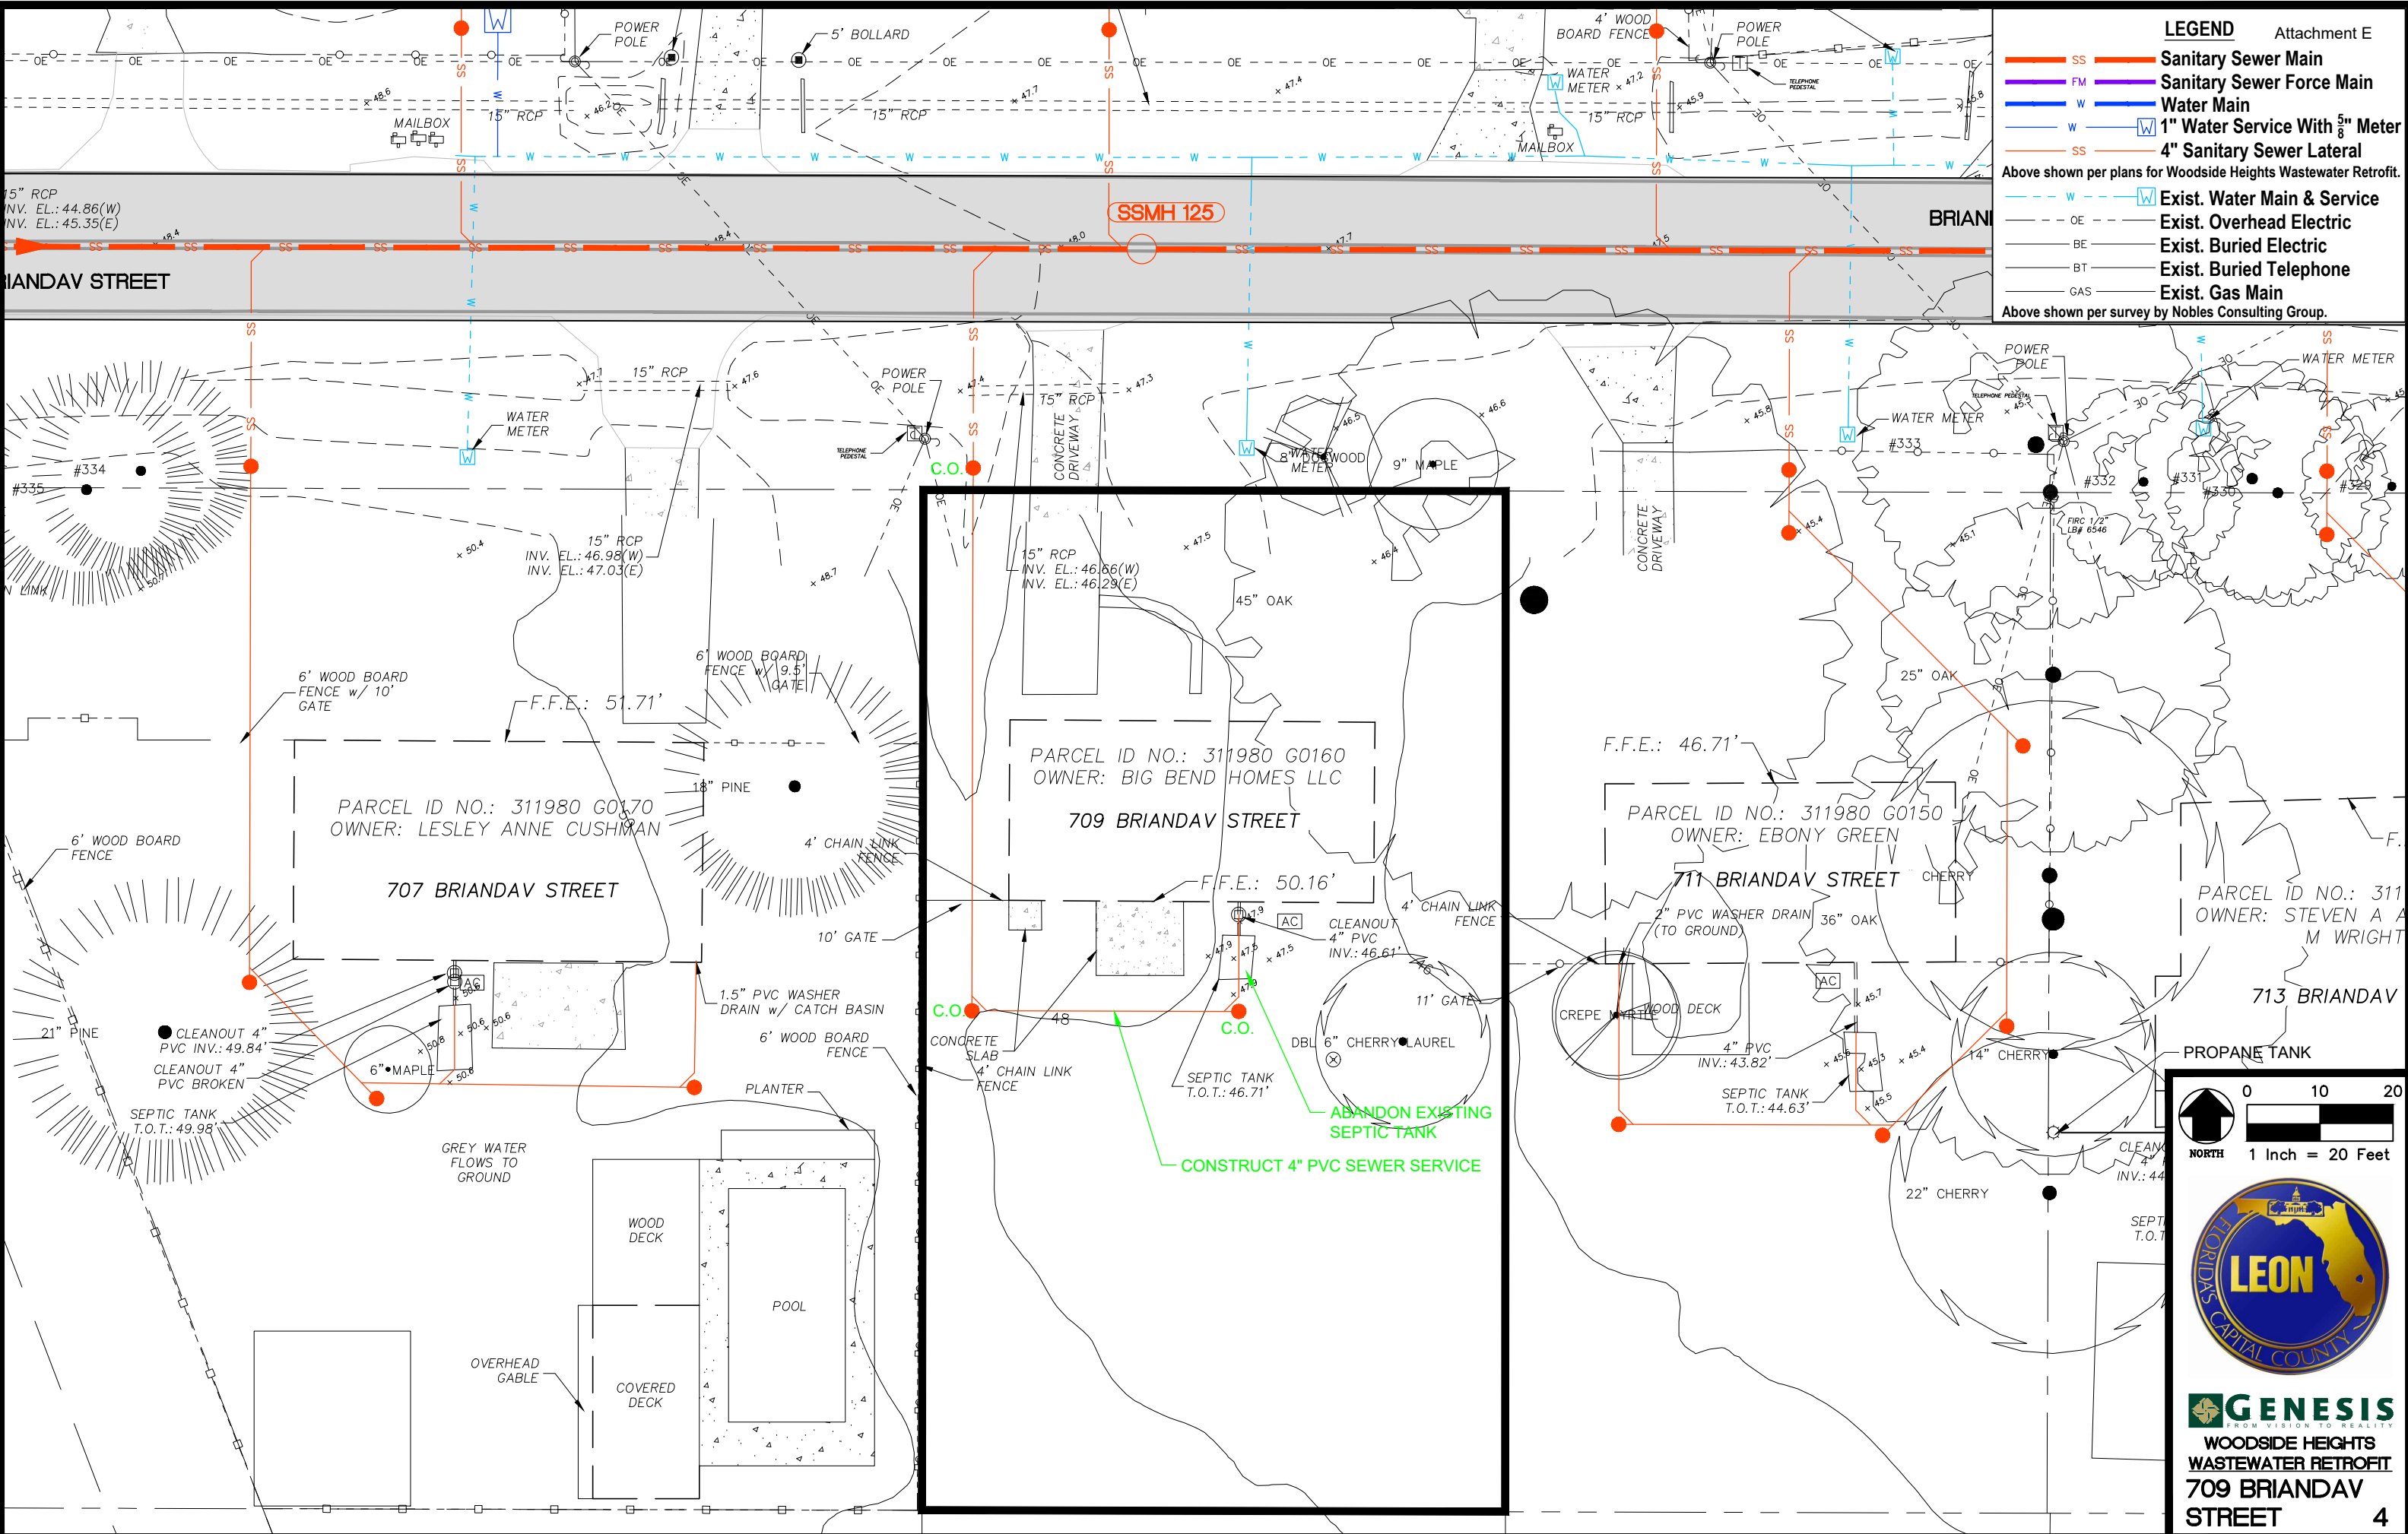


GENESIS
FROM VISION TO REALITY

**WOODSIDE HEIGHTS
WASTEWATER RETROFIT
709 BRIANDAV
STREET**


LEGEND

- SS **Sanitary Sewer Main**
 - FM **Sanitary Sewer Force Main**
 - W **Water Main**
 - W **1" Water Service With 5/8" Meter**
 - SS **4" Sanitary Sewer Lateral**
 - W **Exist. Water Main & Service**
 - - - OE **Exist. Overhead Electric**
 - BE **Exist. Buried Electric**
 - BT **Exist. Buried Telephone**
 - GAS **Exist. Gas Main**
- Above shown per plans for Woodside Heights Wastewater Retrofit.
- Above shown per survey by Nobles Consulting Group.

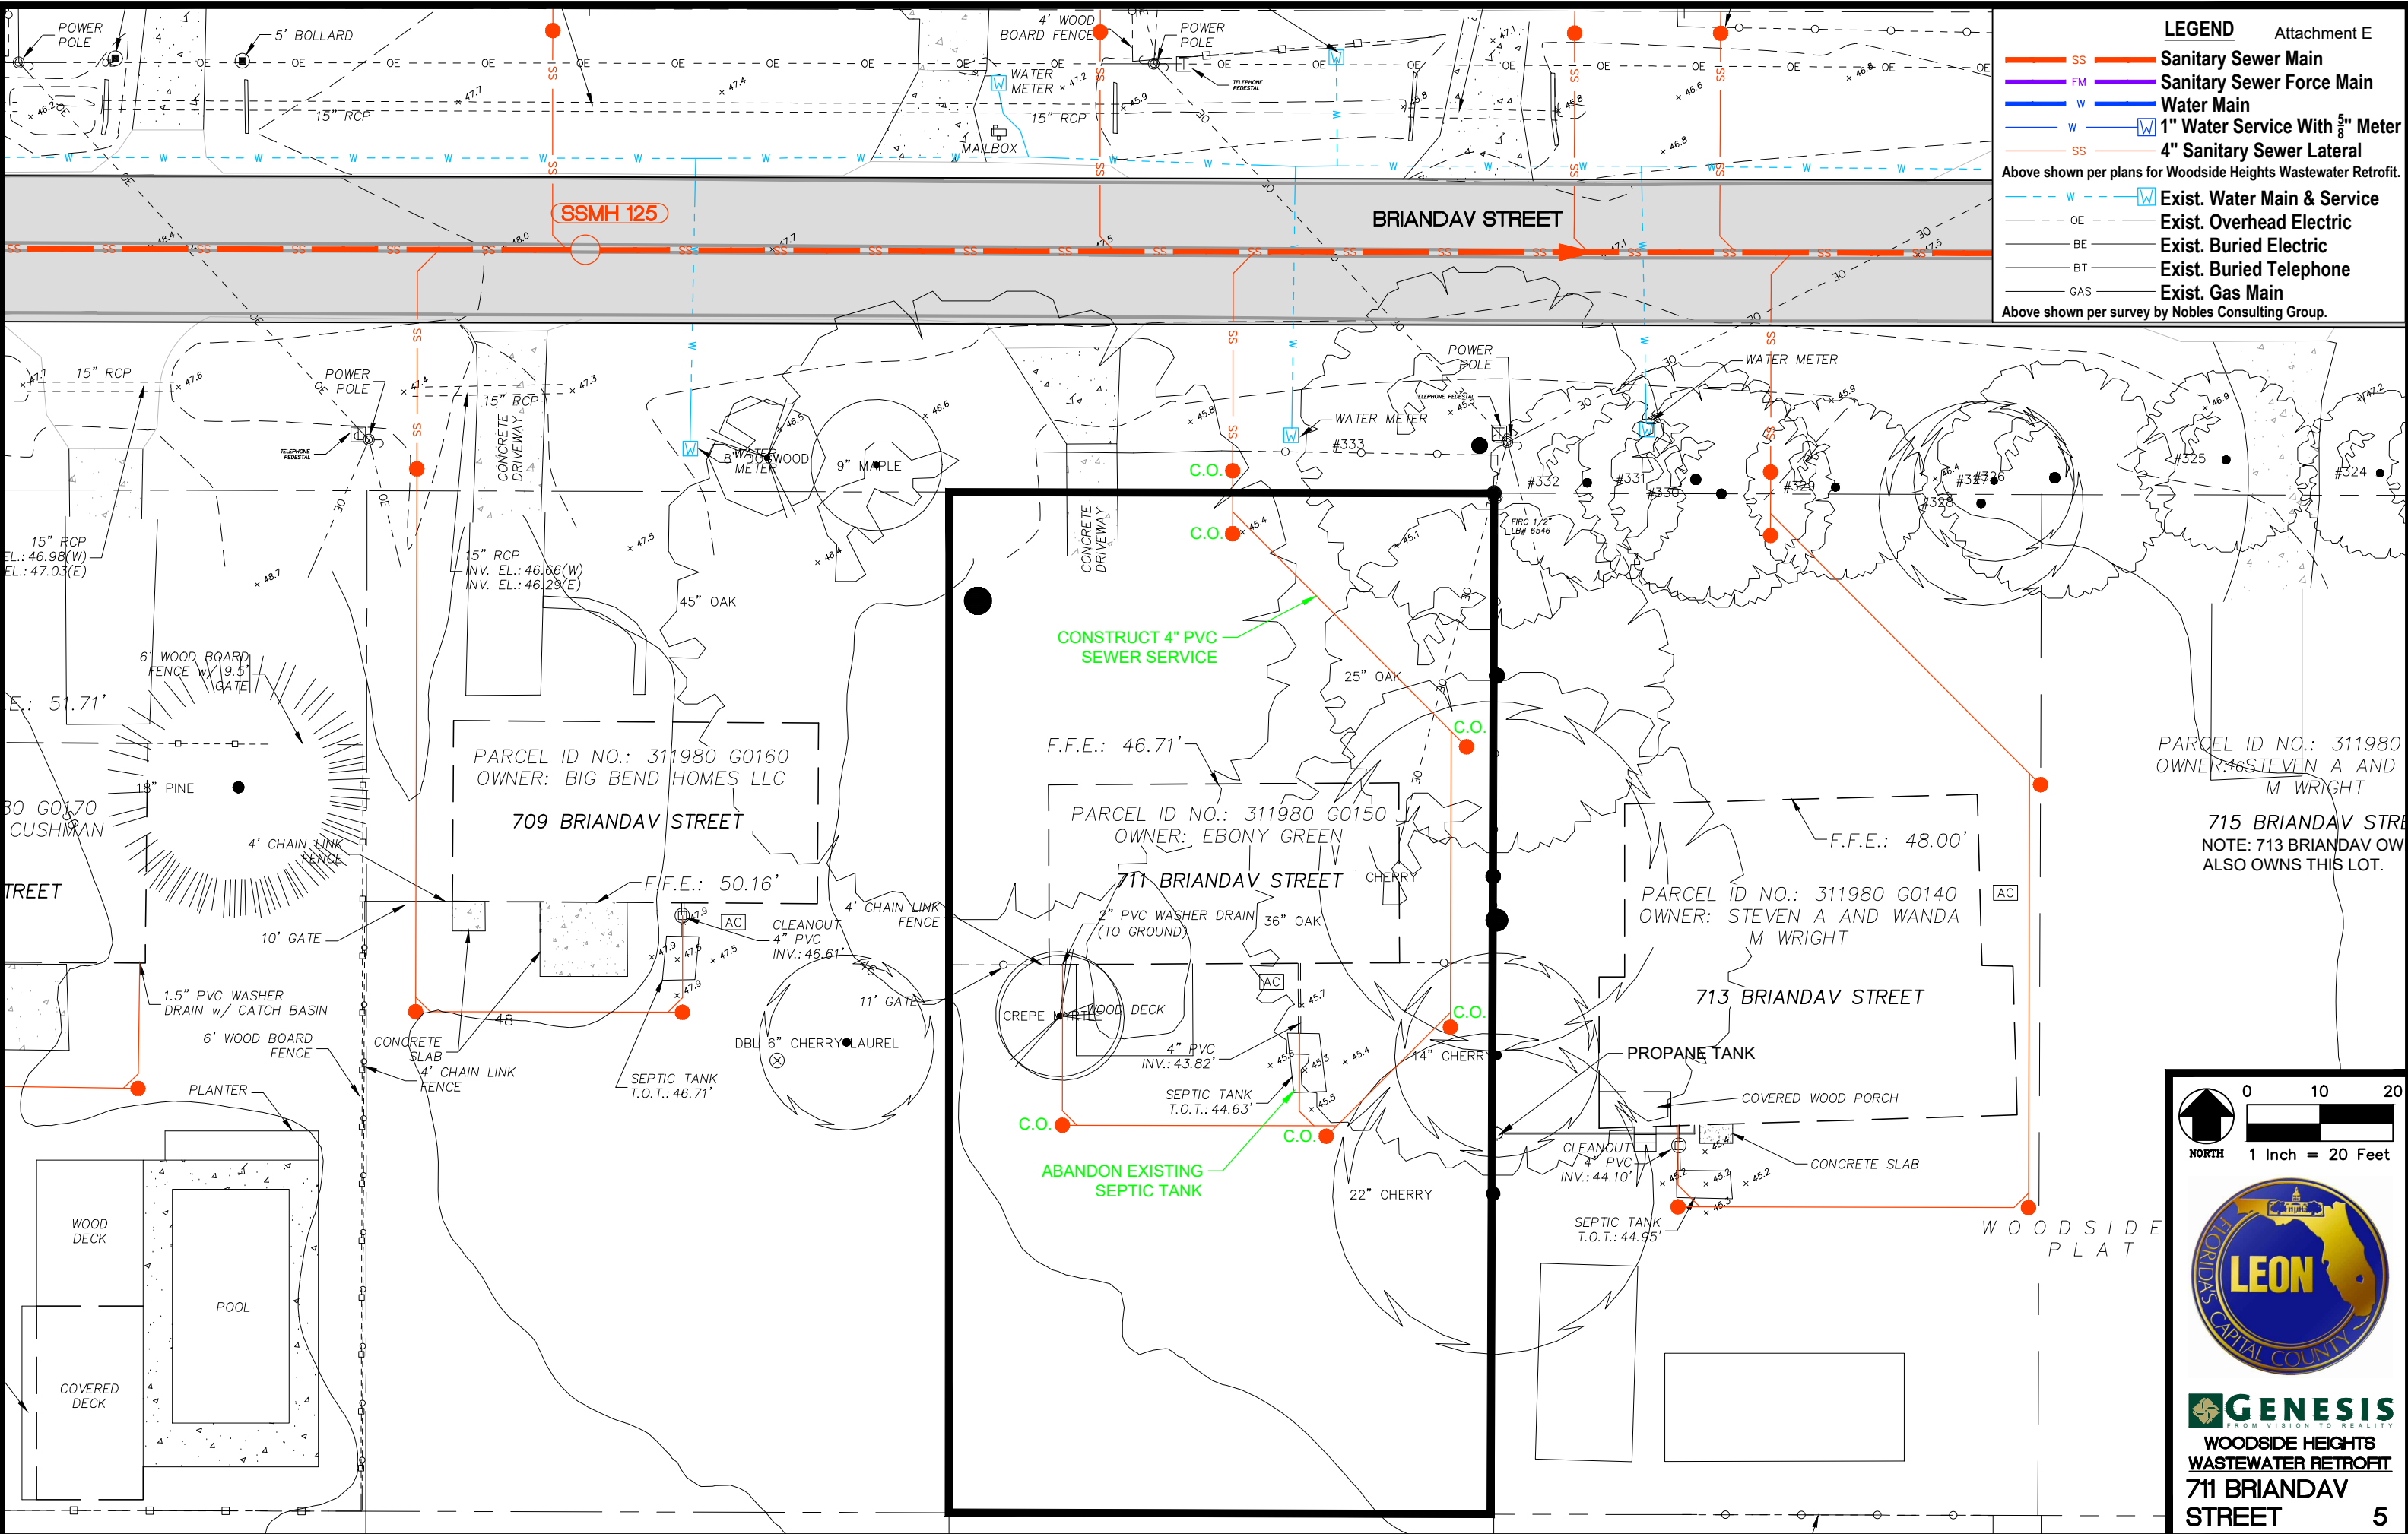

PARCEL ID NO.: 311980
OWNER: STEVEN A AND WANDA M WRIGHT

715 BRIANDAV STREET
NOTE: 713 BRIANDAV STREET ALSO OWNS THIS LOT.

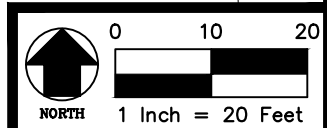


GENESIS
FROM VISION TO REALITY

**WOODSIDE HEIGHTS
WASTEWATER RETROFIT
711 BRIANDAV
STREET**

LEGEND

- SS **Sanitary Sewer Main**
 - FM **Sanitary Sewer Force Main**
 - W **Water Main**
 - W **1" Water Service With 5/8" Meter**
 - SS **4" Sanitary Sewer Lateral**
 - W **Exist. Water Main & Service**
 - - - OE **Exist. Overhead Electric**
 - BE **Exist. Buried Electric**
 - BT **Exist. Buried Telephone**
 - GAS **Exist. Gas Main**
- Above shown per plans for Woodside Heights Wastewater Retrofit.
- Above shown per survey by Nobles Consulting Group.

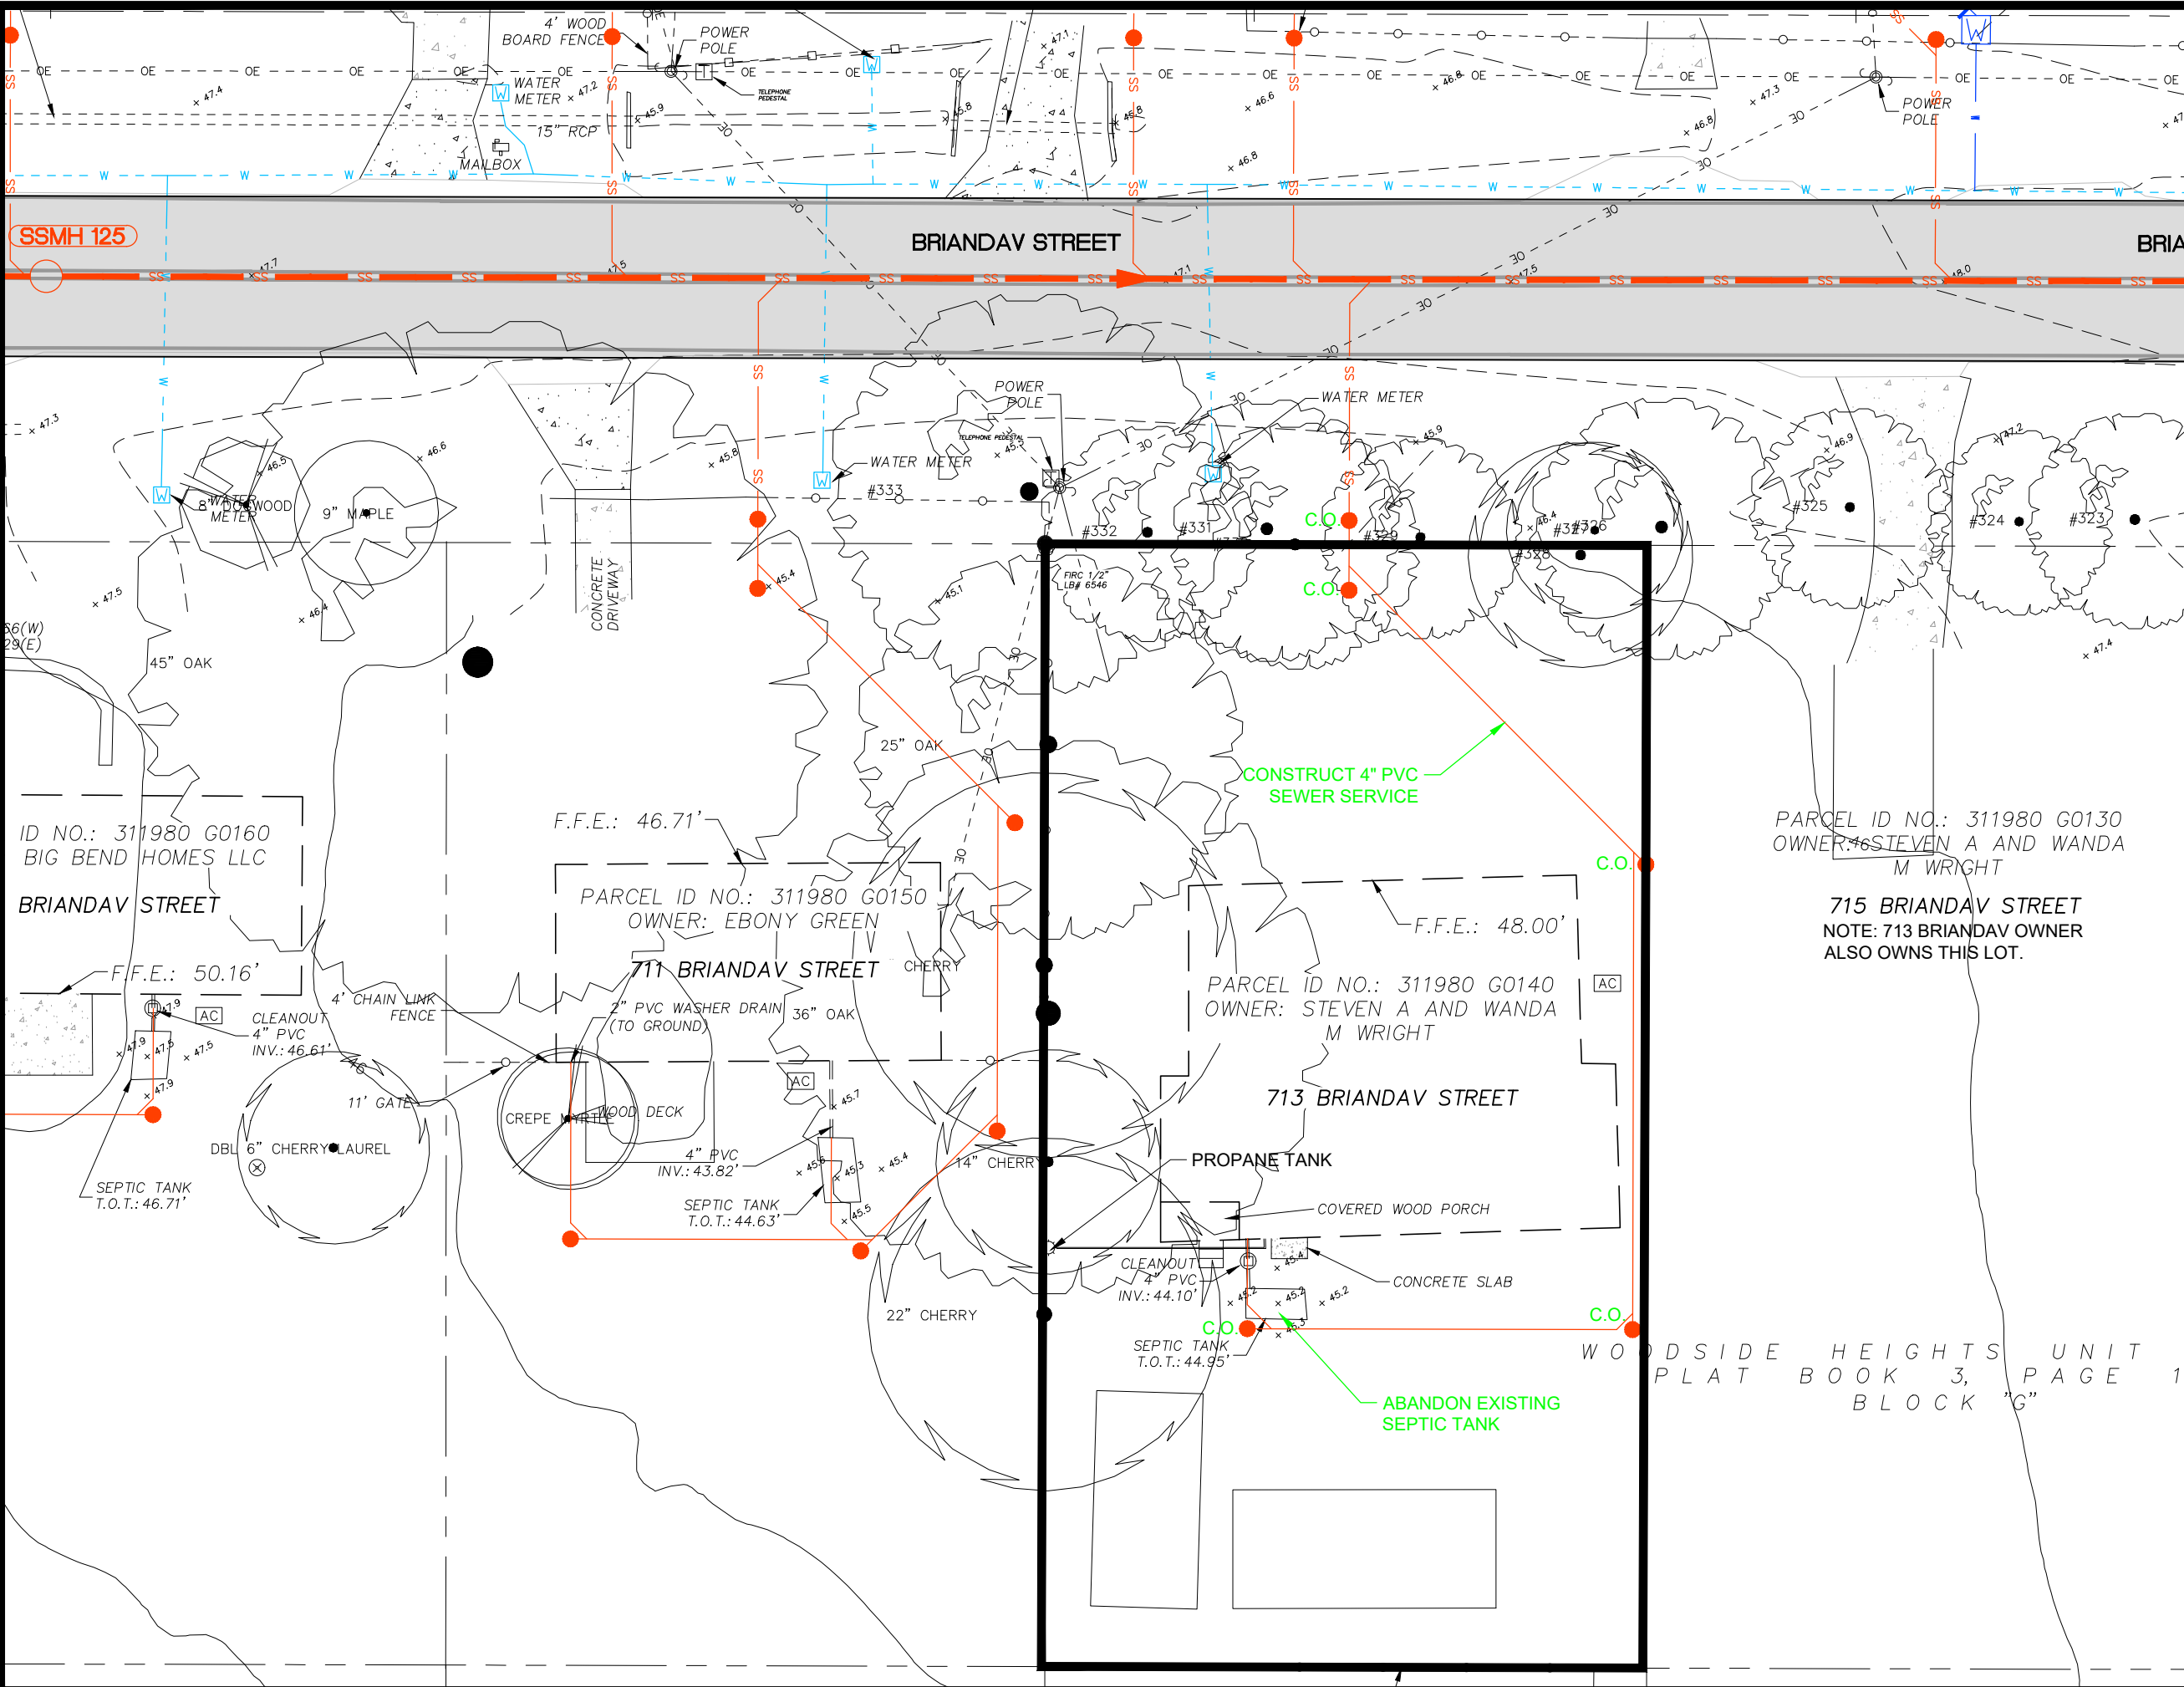

SSMH 125

BRIANDAV STREET

BRIA

ID NO.: 311980 G0160
BIG BEND HOMES LLC

BRIANDAV STREET

F.F.E.: 46.71'

PARCEL ID NO.: 311980 G0150
OWNER: EBONY GREEN

711 BRIANDAV STREET

F.F.E.: 48.00'

PARCEL ID NO.: 311980 G0140
OWNER: STEVEN A AND WANDA M WRIGHT

713 BRIANDAV STREET

PARCEL ID NO.: 311980 G0130
OWNER: STEVEN A AND WANDA M WRIGHT

715 BRIANDAV STREET
NOTE: 713 BRIANDAV OWNER ALSO OWNS THIS LOT.

PARCEL ID NO.: 311980
OWNER: ARTHUR AND KATHERYN TERWILLIGS
717 BRIANDAV STREET

SEPTIC TANK
T.O.T.: 46.71'


SEPTIC TANK
T.O.T.: 44.63'

SEPTIC TANK
T.O.T.: 44.95'

SEPTIC TANK
T.O.T.: 48.07'

ABANDON EXISTING SEPTIC TANK

WOODSIDE HEIGHTS UNIT NO. 3
PLAT BOOK 3, PAGE 179
BLOCK "G"


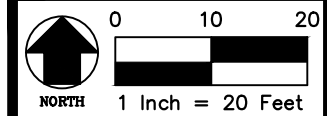


GENESIS
FROM VISION TO REALITY

**WOODSIDE HEIGHTS
WASTEWATER RETROFIT
713 BRIANDAV
STREET**

LEGEND


- SS — Sanitary Sewer Main
 - FM — Sanitary Sewer Force Main
 - W — Water Main
 - W W 1" Water Service With $\frac{5}{8}$ " Meter
 - SS — 4" Sanitary Sewer Lateral
 - - - W W Exist. Water Main & Service
 - - - OE - - - Exist. Overhead Electric
 - BE — Exist. Buried Electric
 - BT — Exist. Buried Telephone
 - GAS — Exist. Gas Main
- Above shown per plans for Woodside Heights Wastewater Retrofit.
- Above shown per survey by Nobles Consulting Group.

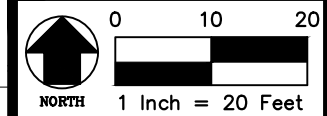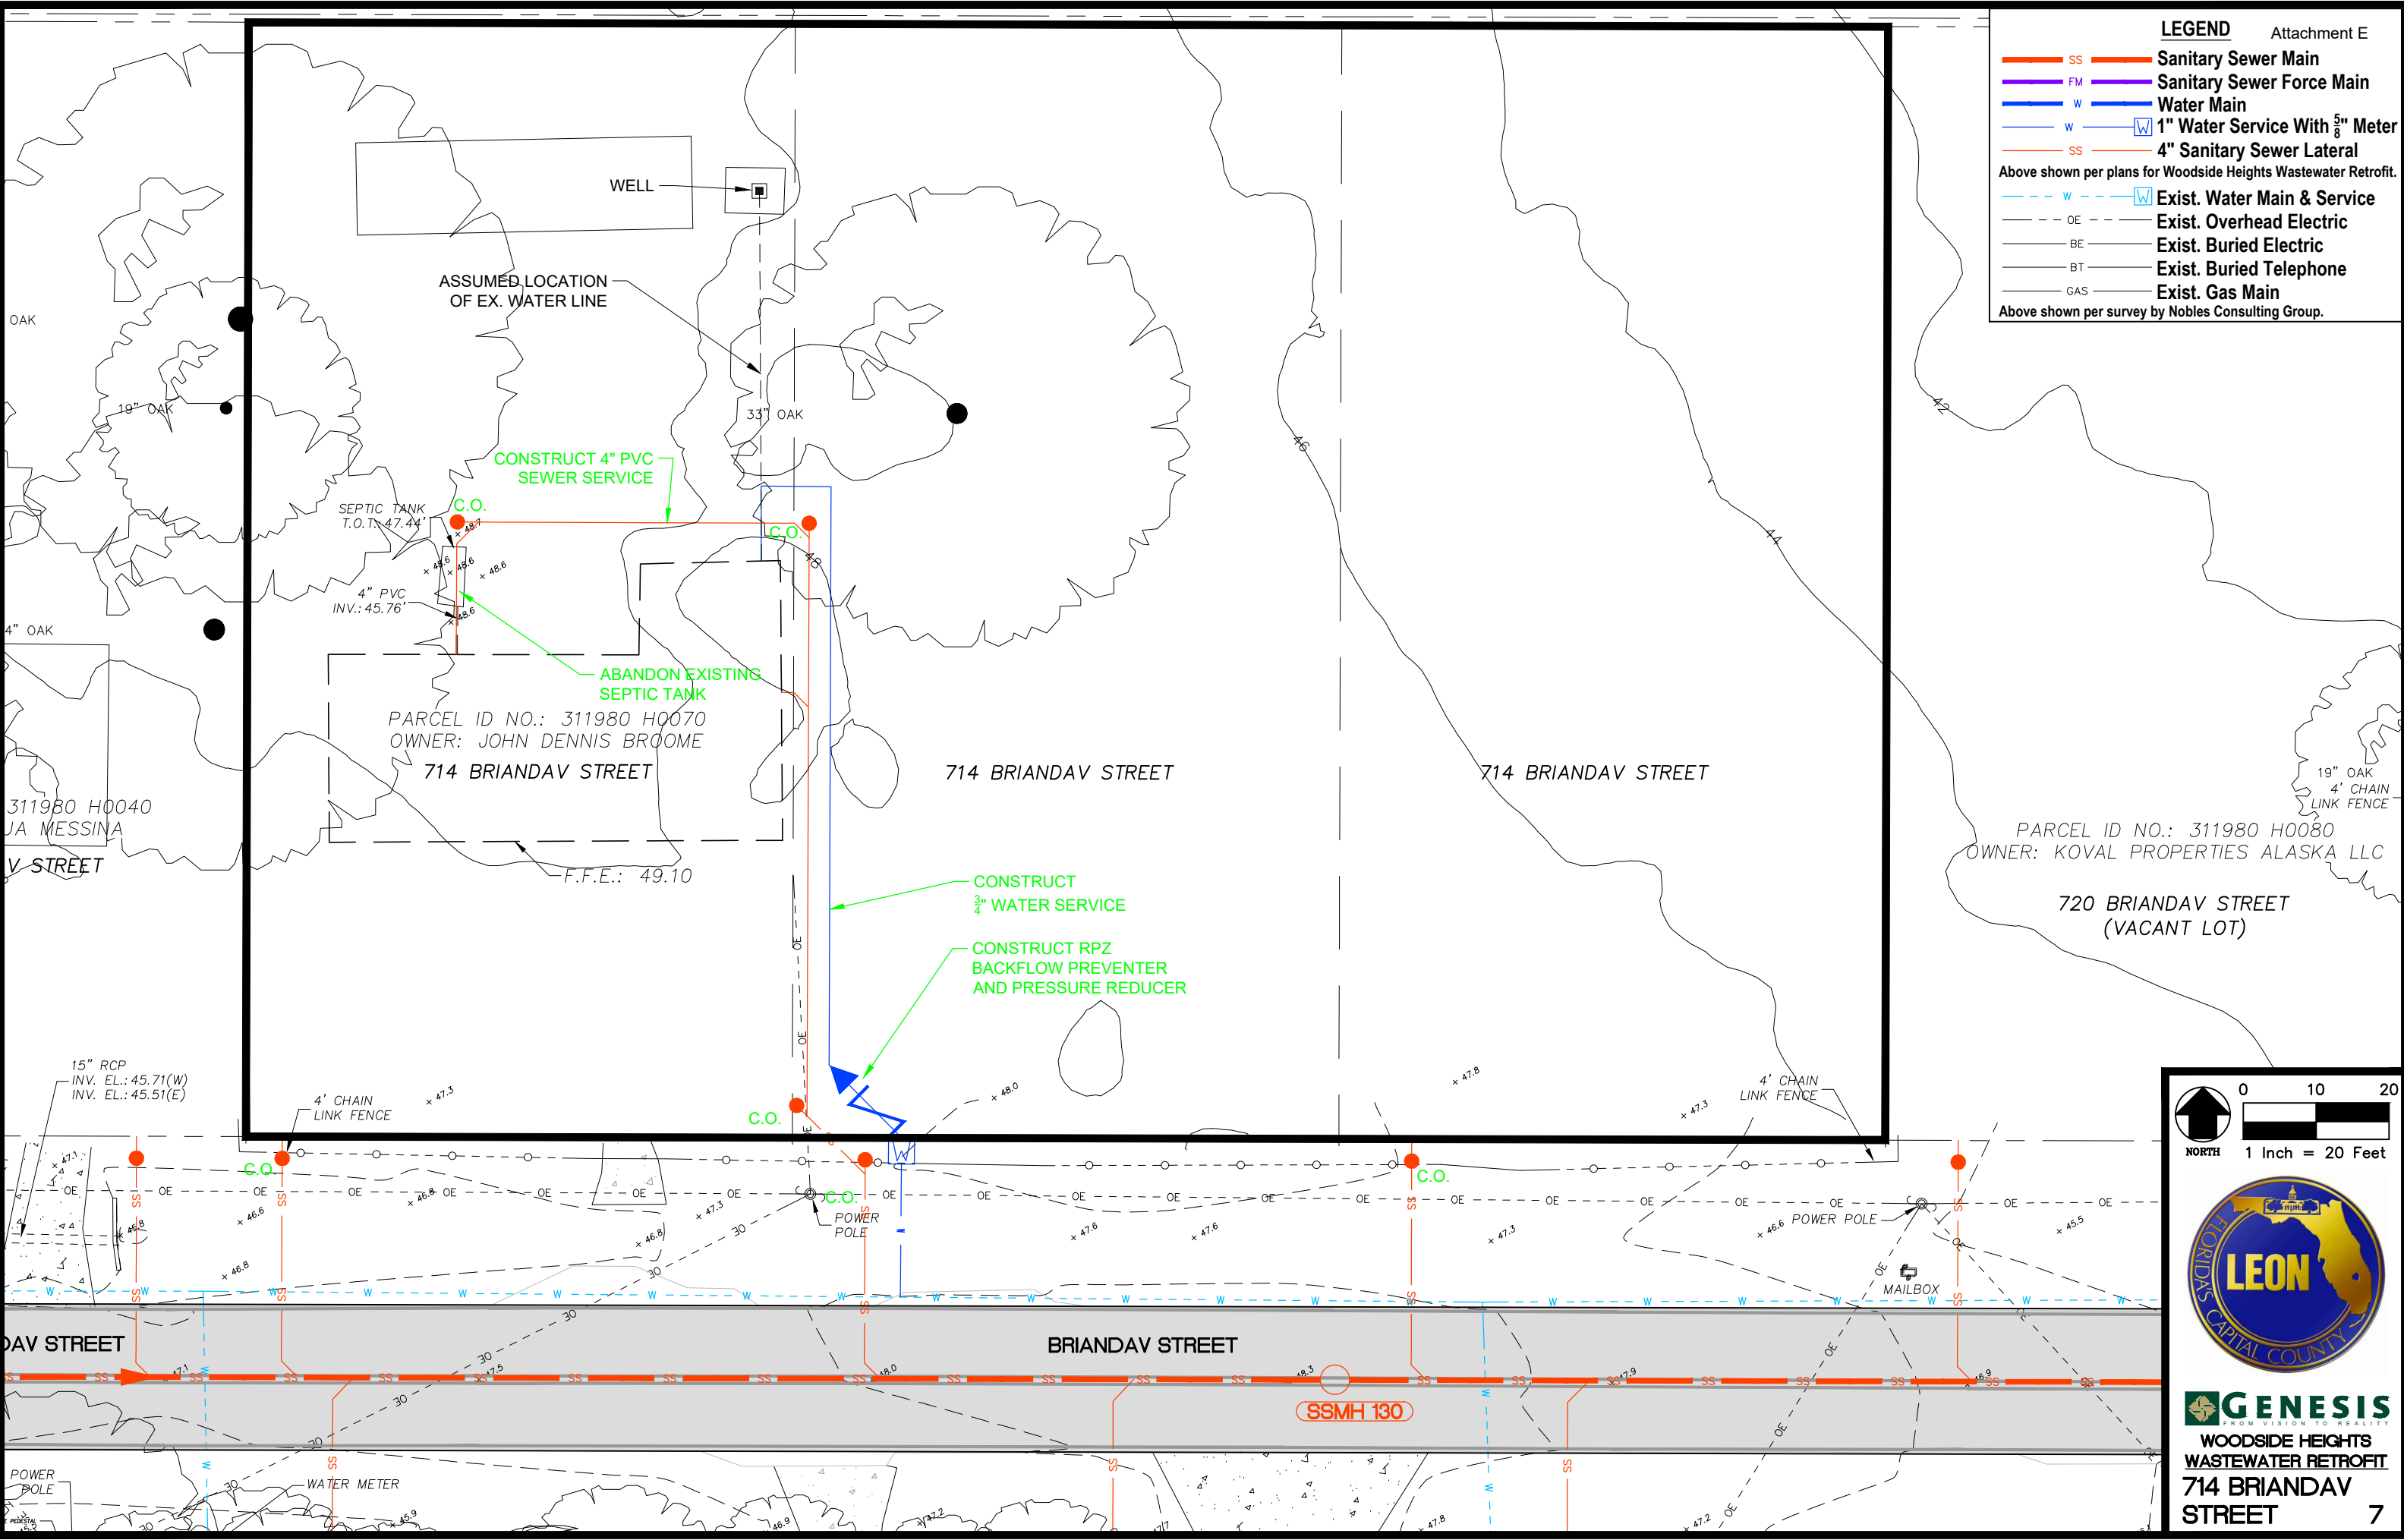

GENESIS
 FROM VISION TO REALITY
**WOODSIDE HEIGHTS
 WASTEWATER RETROFIT
 714 BRIANDAV
 STREET**

LEGEND

- SS **Sanitary Sewer Main**
 - FM **Sanitary Sewer Force Main**
 - W **Water Main**
 - W **1" Water Service With 5/8" Meter**
 - SS **4" Sanitary Sewer Lateral**
 - W **Exist. Water Main & Service**
 - - - OE **Exist. Overhead Electric**
 - - - BE **Exist. Buried Electric**
 - - - BT **Exist. Buried Telephone**
 - - - GAS **Exist. Gas Main**
- Above shown per plans for Woodside Heights Wastewater Retrofit.
- Above shown per survey by Nobles Consulting Group.

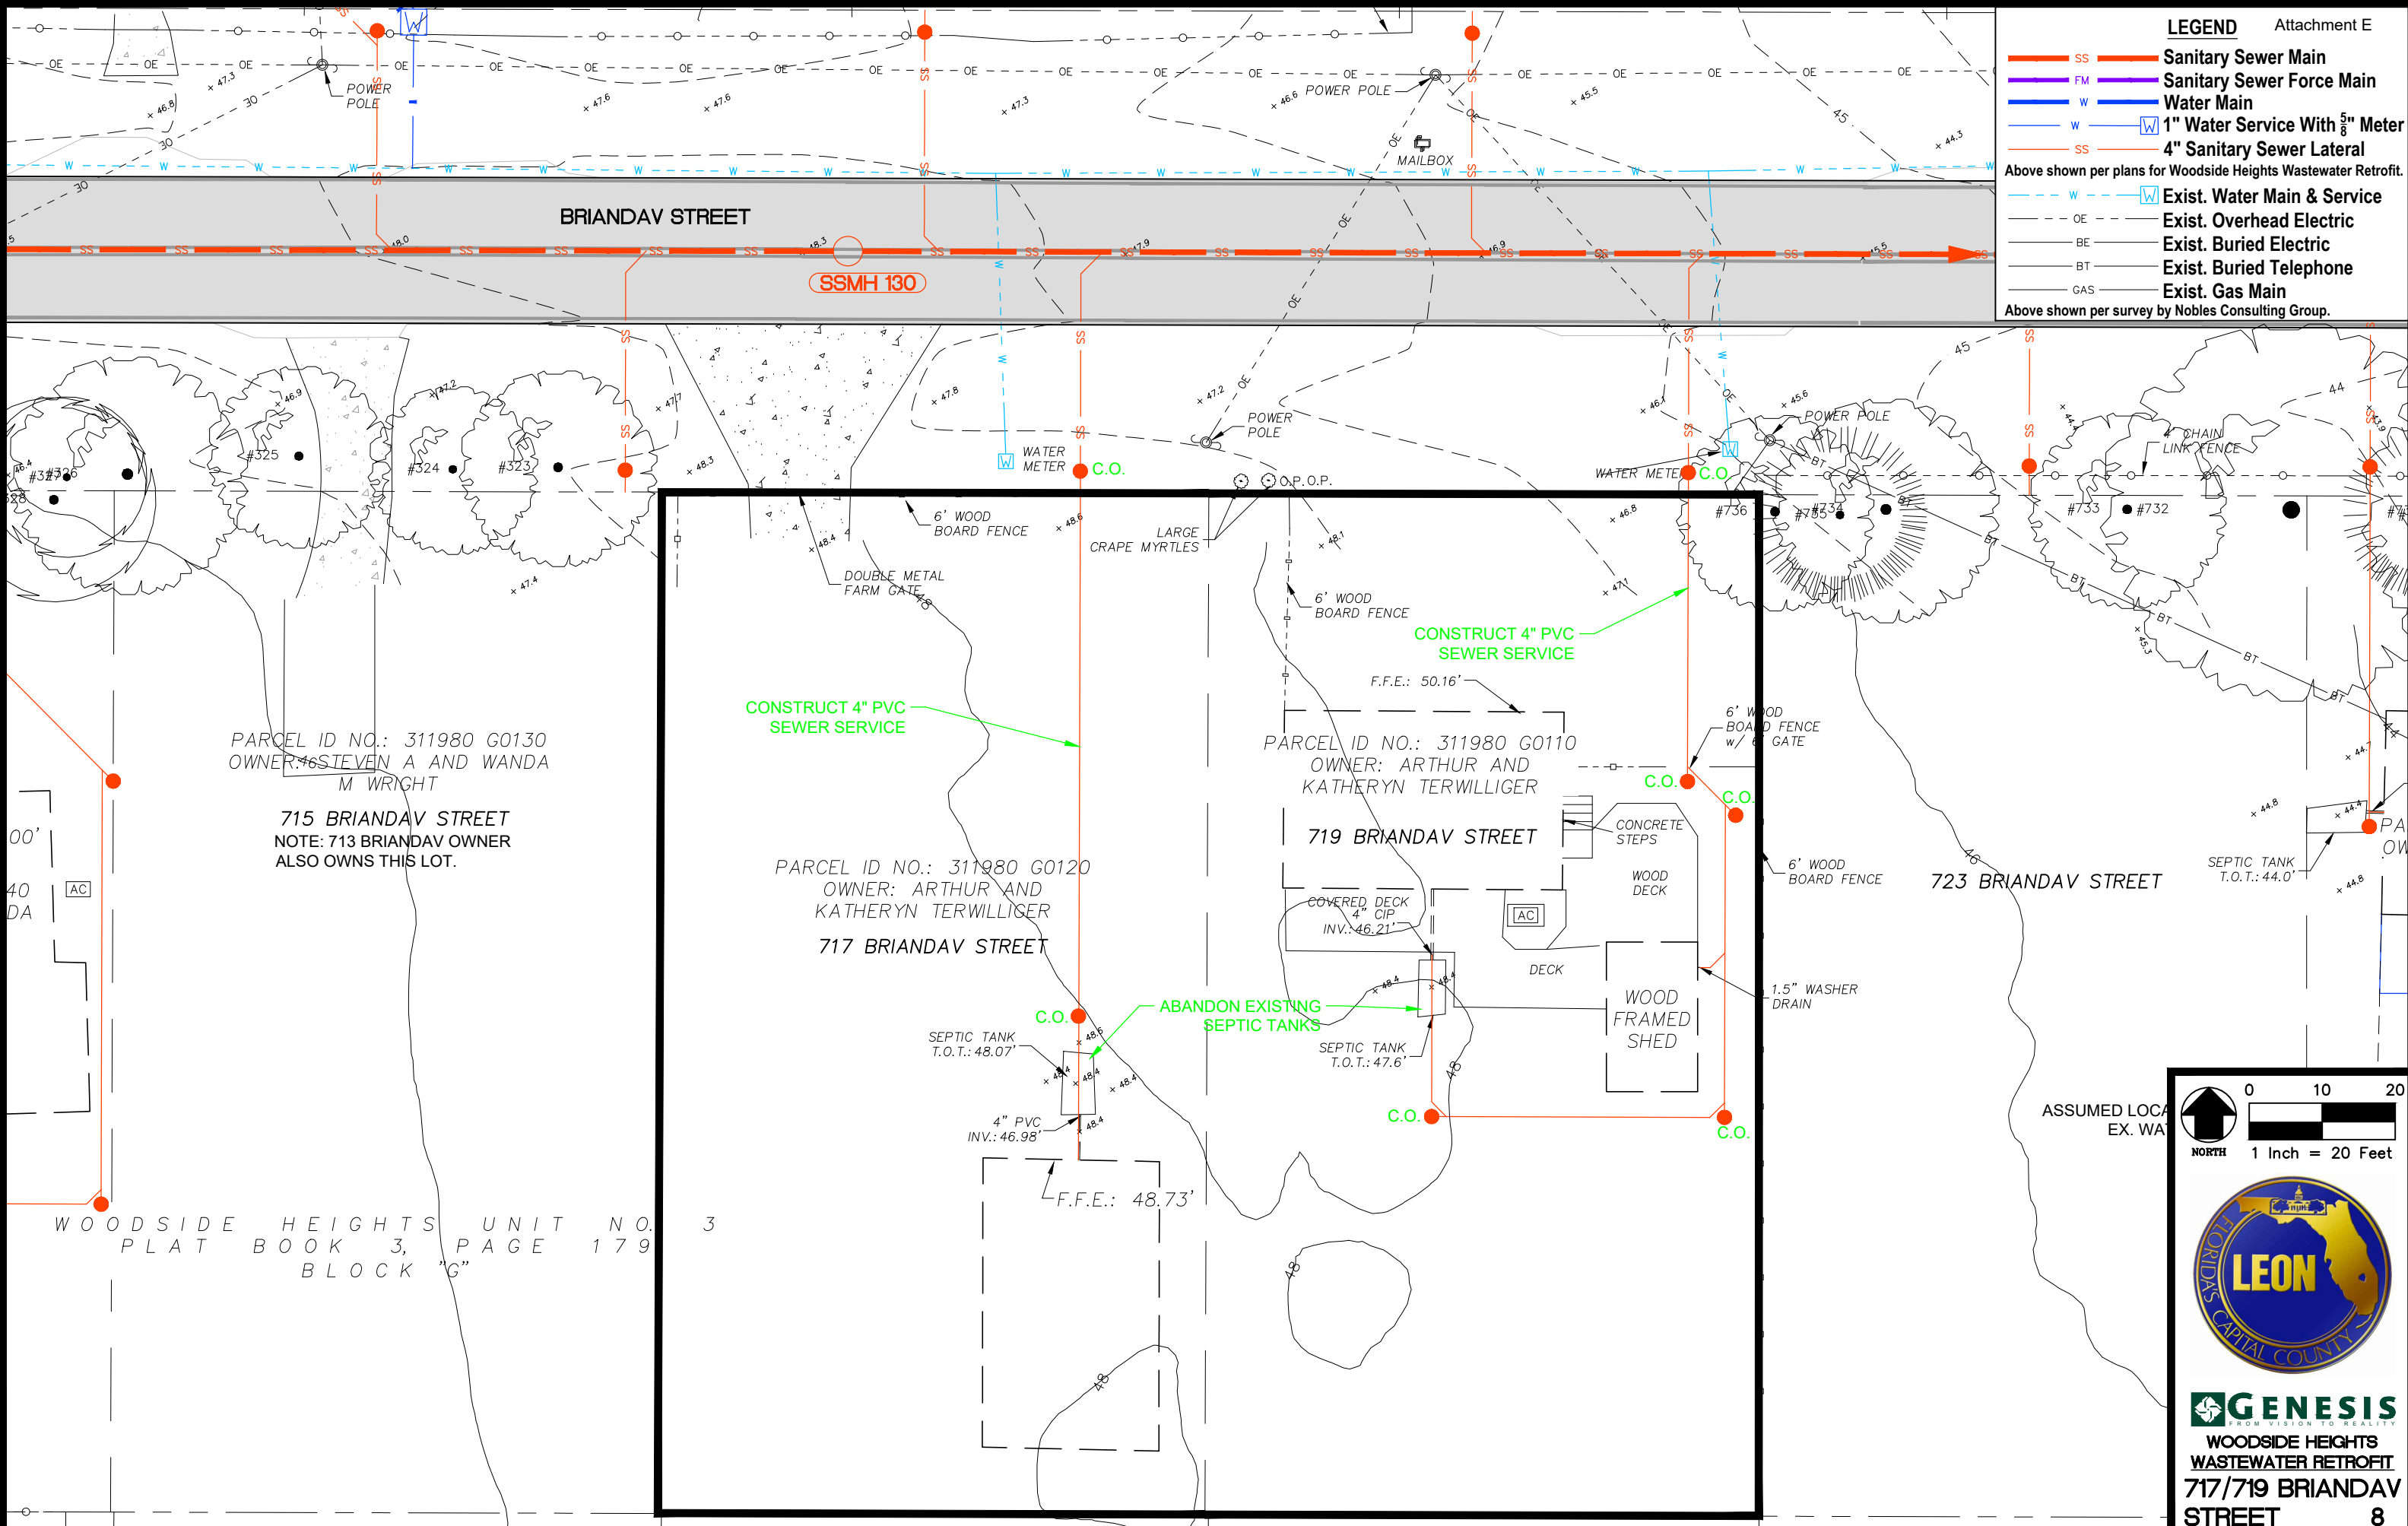

PARCEL ID NO.: 311980 G0130
OWNER: STEVEN A AND WANDA M WRIGHT

715 BRIANDAV STREET
NOTE: 713 BRIANDAV OWNER ALSO OWNS THIS LOT.

PARCEL ID NO.: 311980 G0120
OWNER: ARTHUR AND KATHERYN TERWILLIGER
717 BRIANDAV STREET

PARCEL ID NO.: 311980 G0110
OWNER: ARTHUR AND KATHERYN TERWILLIGER
719 BRIANDAV STREET











723 BRIANDAV STREET




WOODSIDE HEIGHTS UNIT NO. 3
PLAT BOOK 3, PAGE 179
BLOCK "G"

 

GENESIS
FROM VISION TO REALITY
WOODSIDE HEIGHTS
WASTEWATER RETROFIT
717/719 BRIANDAV
STREET

LEGEND


-  SS Sanitary Sewer Main
 -  FM Sanitary Sewer Force Main
 -  W Water Main
 -  W 1" Water Service With 5/8" Meter
 -  SS 4" Sanitary Sewer Lateral
- Above shown per plans for Woodside Heights Wastewater Retrofit.
-  W Exist. Water Main & Service
 -  OE Exist. Overhead Electric
 -  BE Exist. Buried Electric
 -  BT Exist. Buried Telephone
 -  GAS Exist. Gas Main
- Above shown per survey by Nobles Consulting Group.

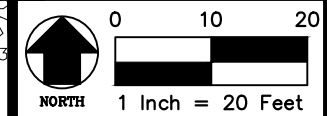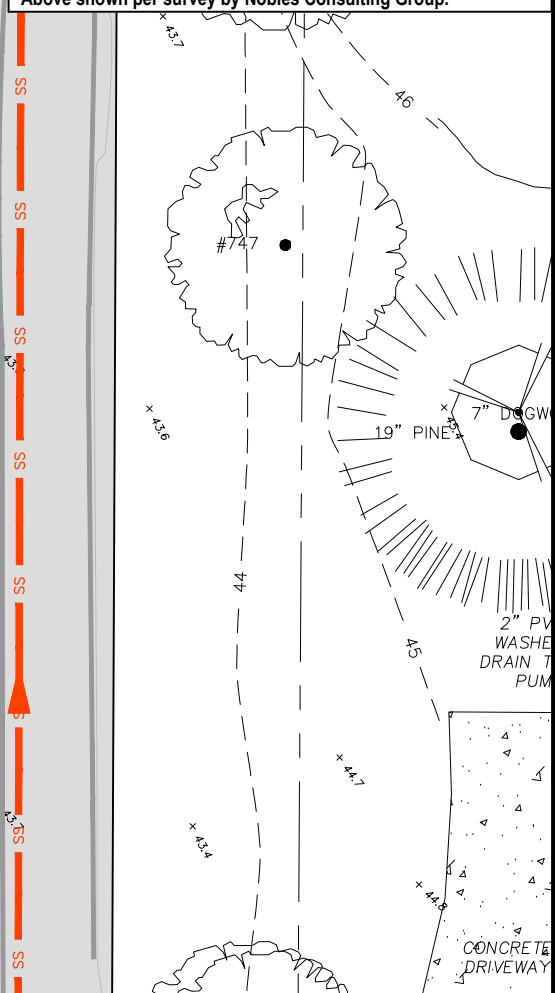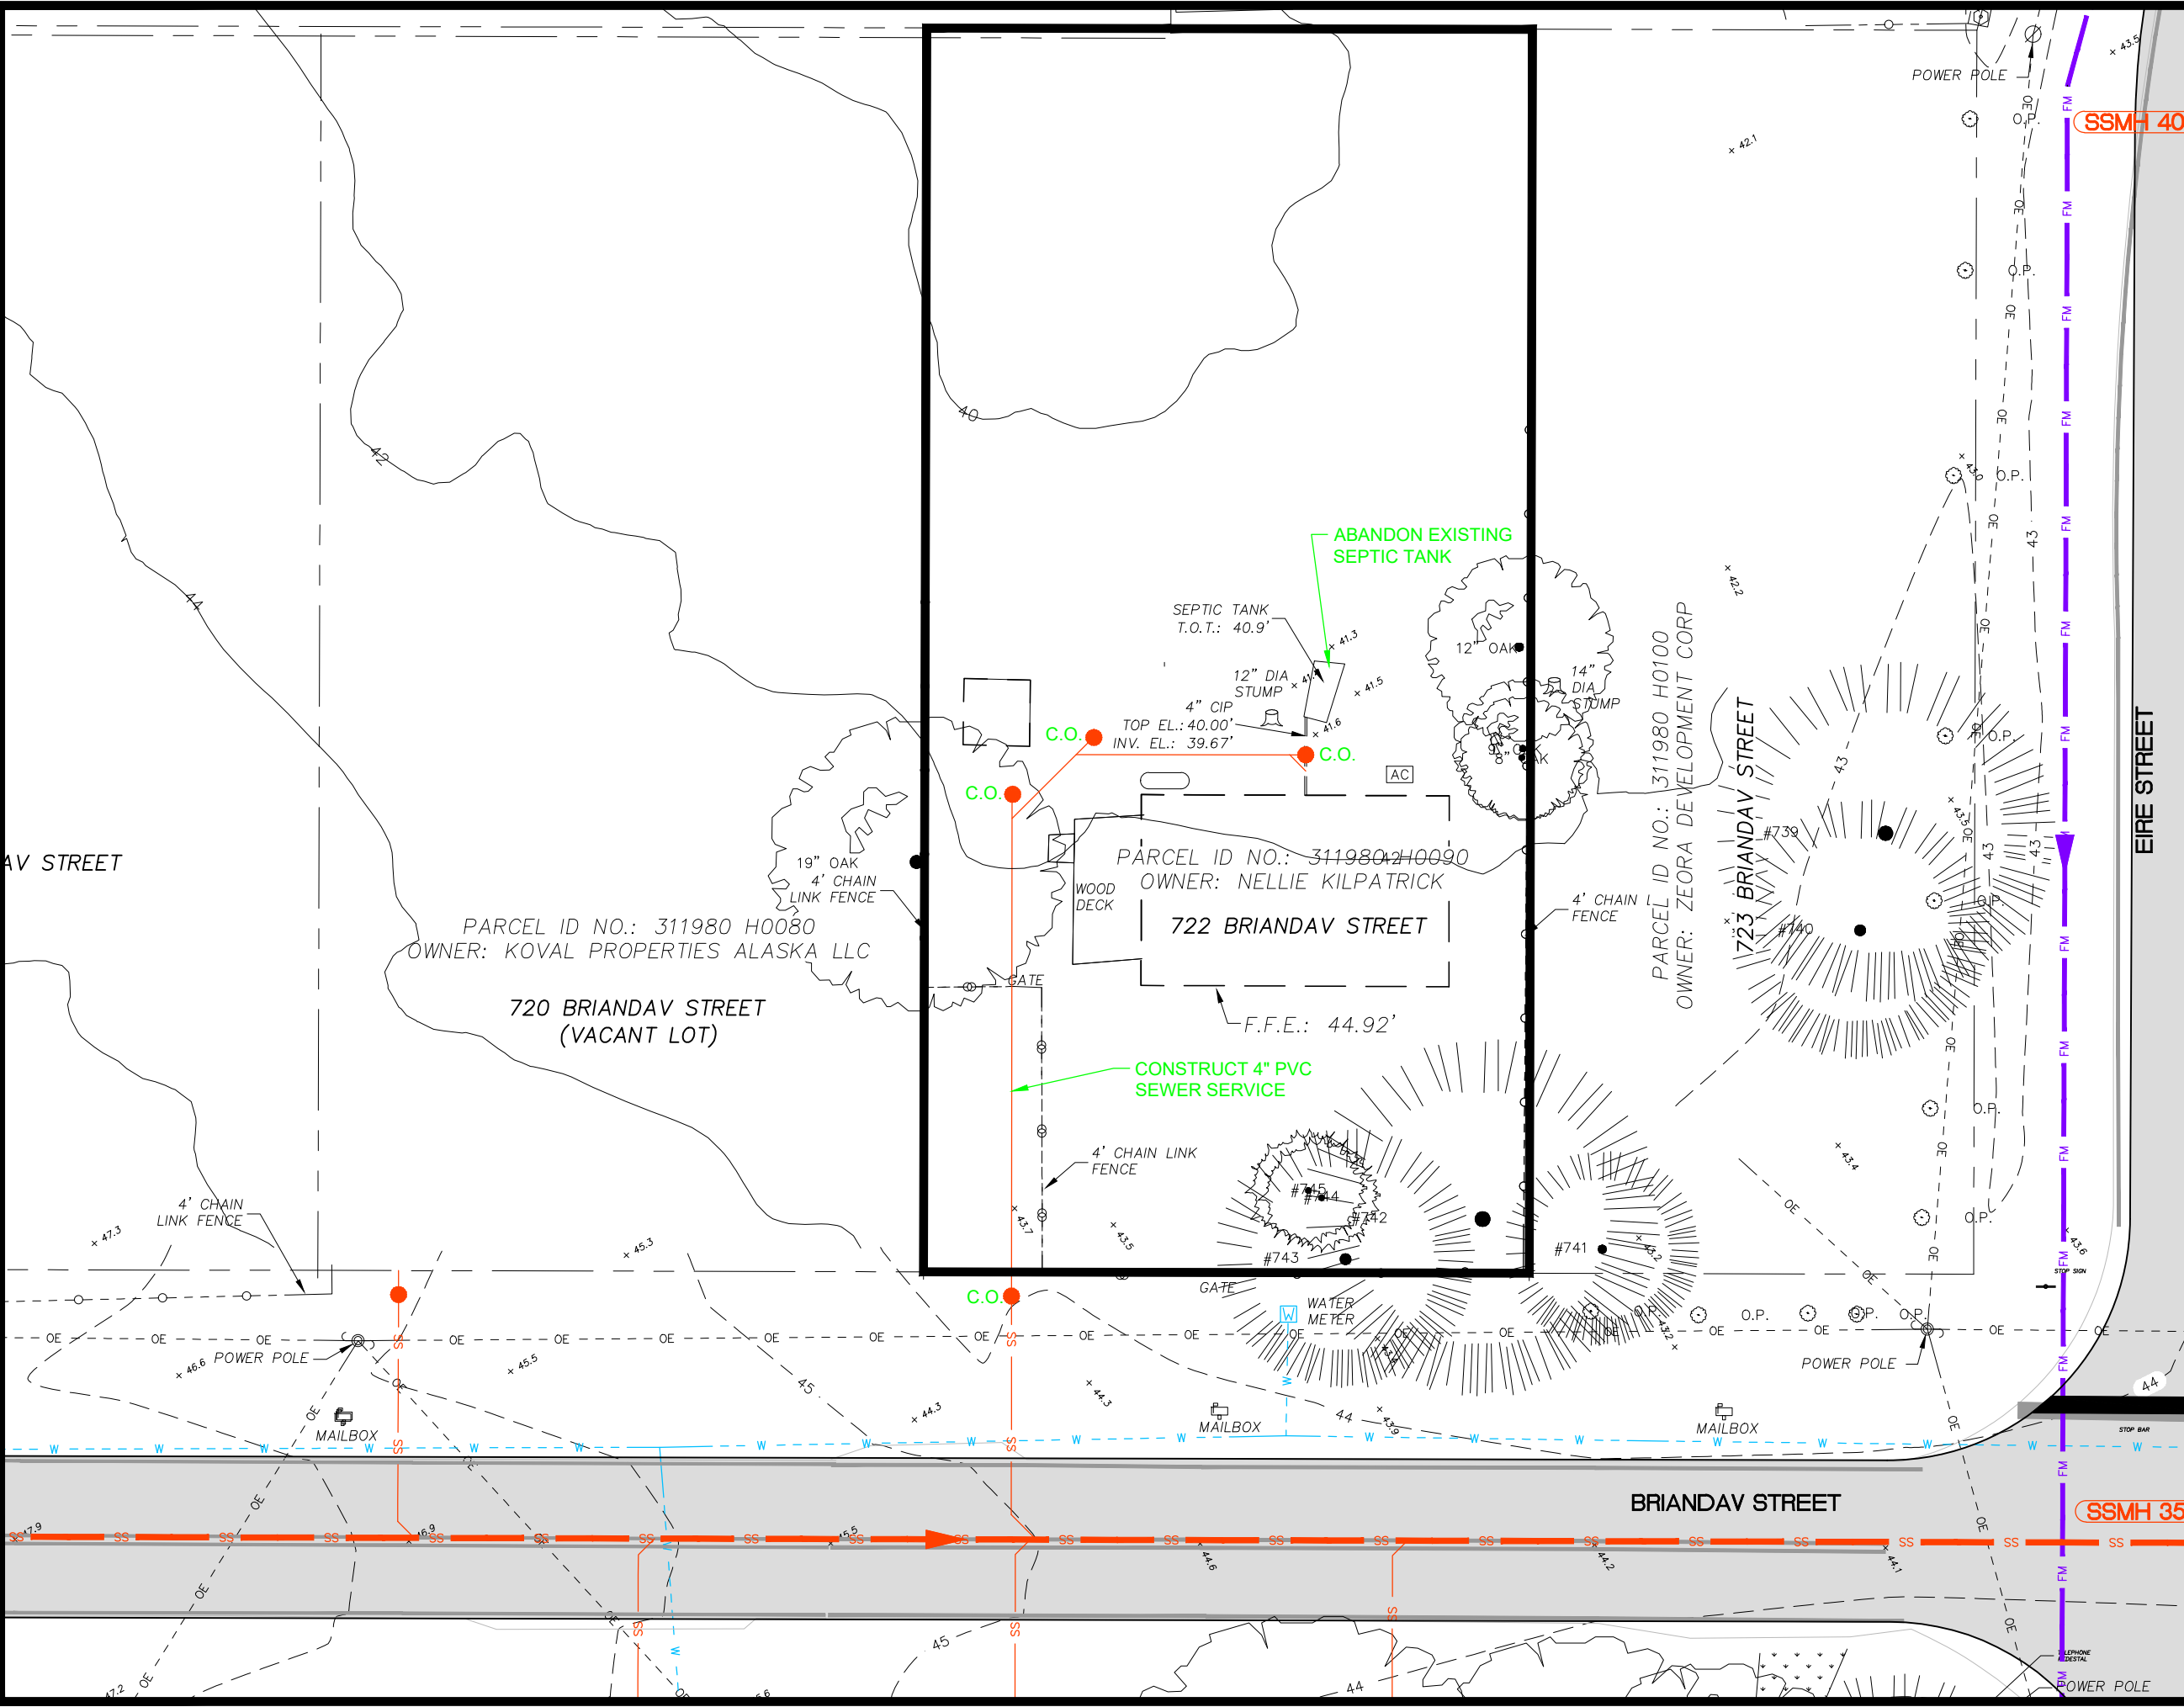

GENESIS
FROM VISION TO REALITY
WOODSIDE HEIGHTS
WASTEWATER RETROFIT
722 BRIANDAV
STREET

LEGEND

- SS Sanitary Sewer Main
 - FM Sanitary Sewer Force Main
 - W Water Main
 - W W 1" Water Service With $\frac{5}{8}$ " Meter
 - SS 4" Sanitary Sewer Lateral
 - W Exist. Water Main & Service
 - - - OE Exist. Overhead Electric
 - - - BE Exist. Buried Electric
 - - - BT Exist. Buried Telephone
 - - - GAS Exist. Gas Main
- Above shown per plans for Woodside Heights Wastewater Retrofit.
- Above shown per survey by Nobles Consulting Group.

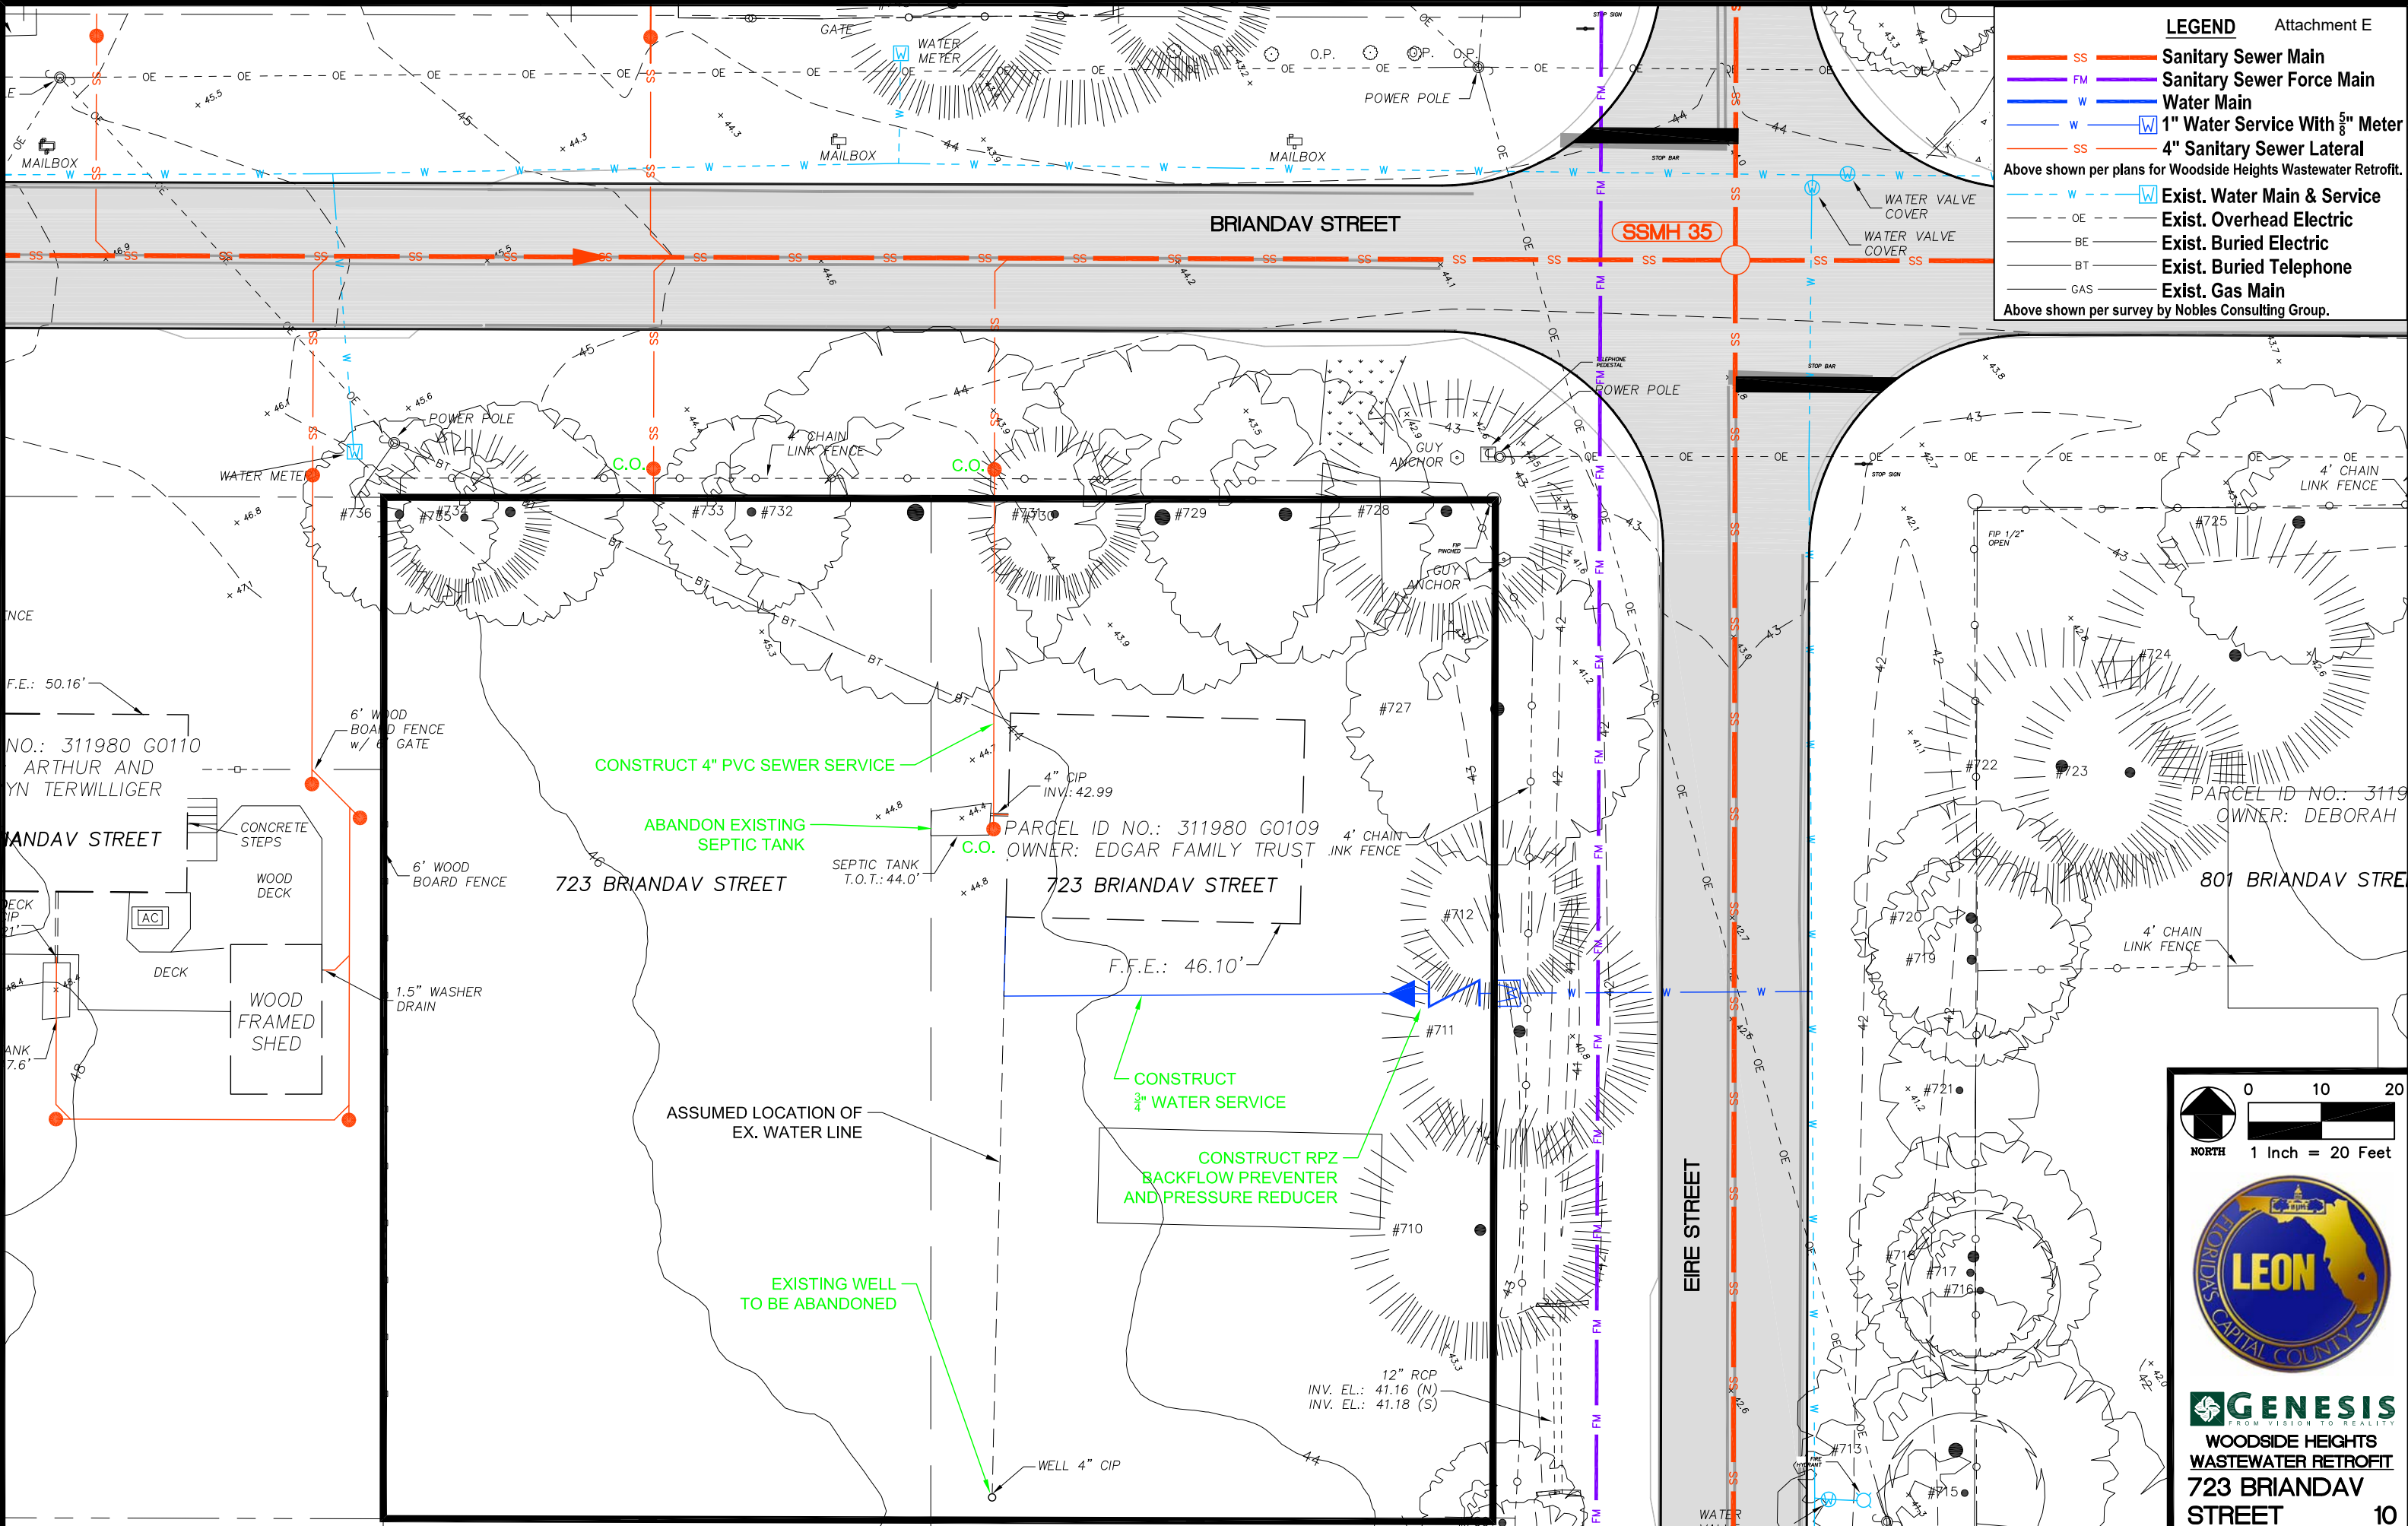


GENESIS
FROM VISION TO REALITY

**WOODSIDE HEIGHTS
WASTEWATER RETROFIT
723 BRIANDAV
STREET**

LEGEND

- SS **Sanitary Sewer Main**
 - FM **Sanitary Sewer Force Main**
 - W **Water Main**
 - W W **1" Water Service With 5/8" Meter**
 - SS **4" Sanitary Sewer Lateral**
 - - - W W **Exist. Water Main & Service**
 - - - OE **Exist. Overhead Electric**
 - BE **Exist. Buried Electric**
 - BT **Exist. Buried Telephone**
 - GAS **Exist. Gas Main**
- Above shown per plans for Woodside Heights Wastewater Retrofit.
- Above shown per survey by Nobles Consulting Group.

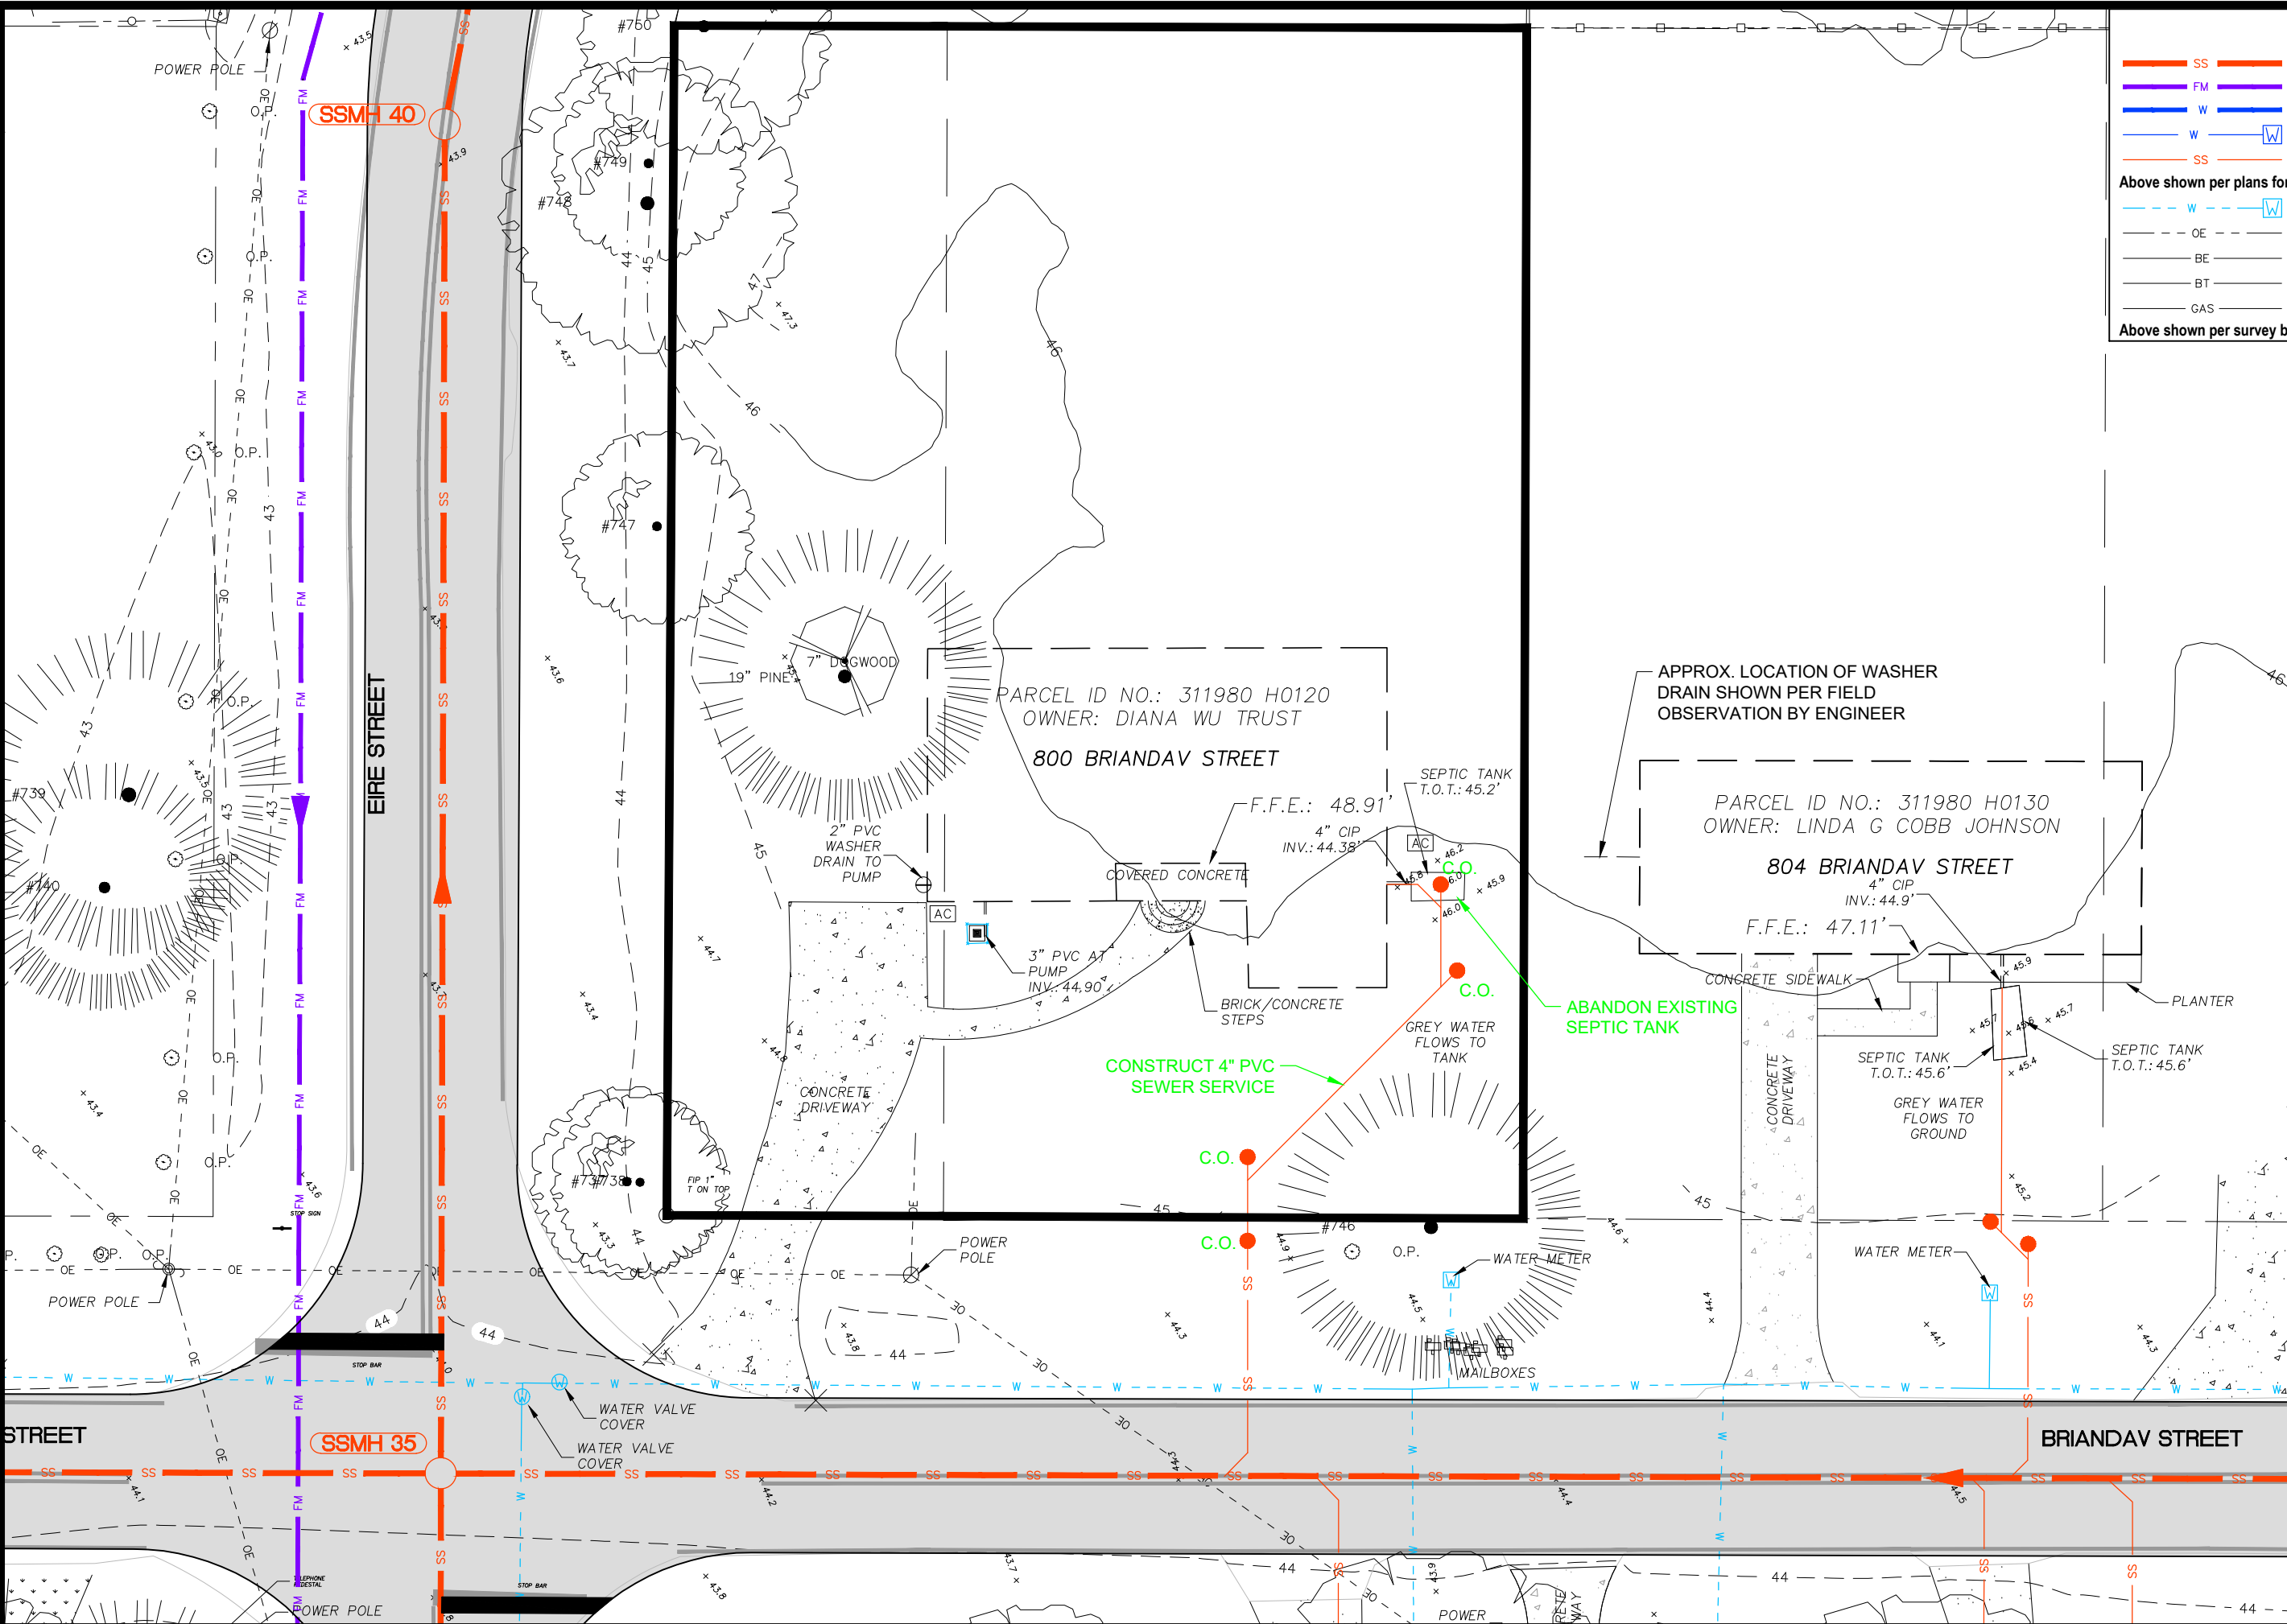


PARCEL ID NO.: 311980 H0120
 OWNER: DIANA WU TRUST
 800 BRIANDAV STREET

PARCEL ID NO.: 311980 H0130
 OWNER: LINDA G COBB JOHNSON
 804 BRIANDAV STREET

APPROX. LOCATION OF WASHER
 DRAIN SHOWN PER FIELD
 OBSERVATION BY ENGINEER

CONSTRUCT 4" PVC
 SEWER SERVICE


ABANDON EXISTING
 SEPTIC TANK

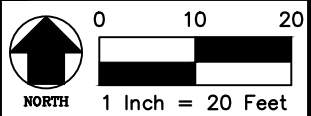

GENESIS
 FROM VISION TO REALITY
 WOODSIDE HEIGHTS
 WASTEWATER RETROFIT
 800 BRIANDAV
 STREET

LEGEND

- SS **Sanitary Sewer Main**
 - FM **Sanitary Sewer Force Main**
 - W **Water Main**
 - W **1" Water Service With 5/8" Meter**
 - SS **4" Sanitary Sewer Lateral**
 - W **Exist. Water Main & Service**
 - OE **Exist. Overhead Electric**
 - BE **Exist. Buried Electric**
 - BT **Exist. Buried Telephone**
 - GAS **Exist. Gas Main**
- Above shown per plans for Woodside Heights Wastewater Retrofit.
- Above shown per survey by Nobles Consulting Group.

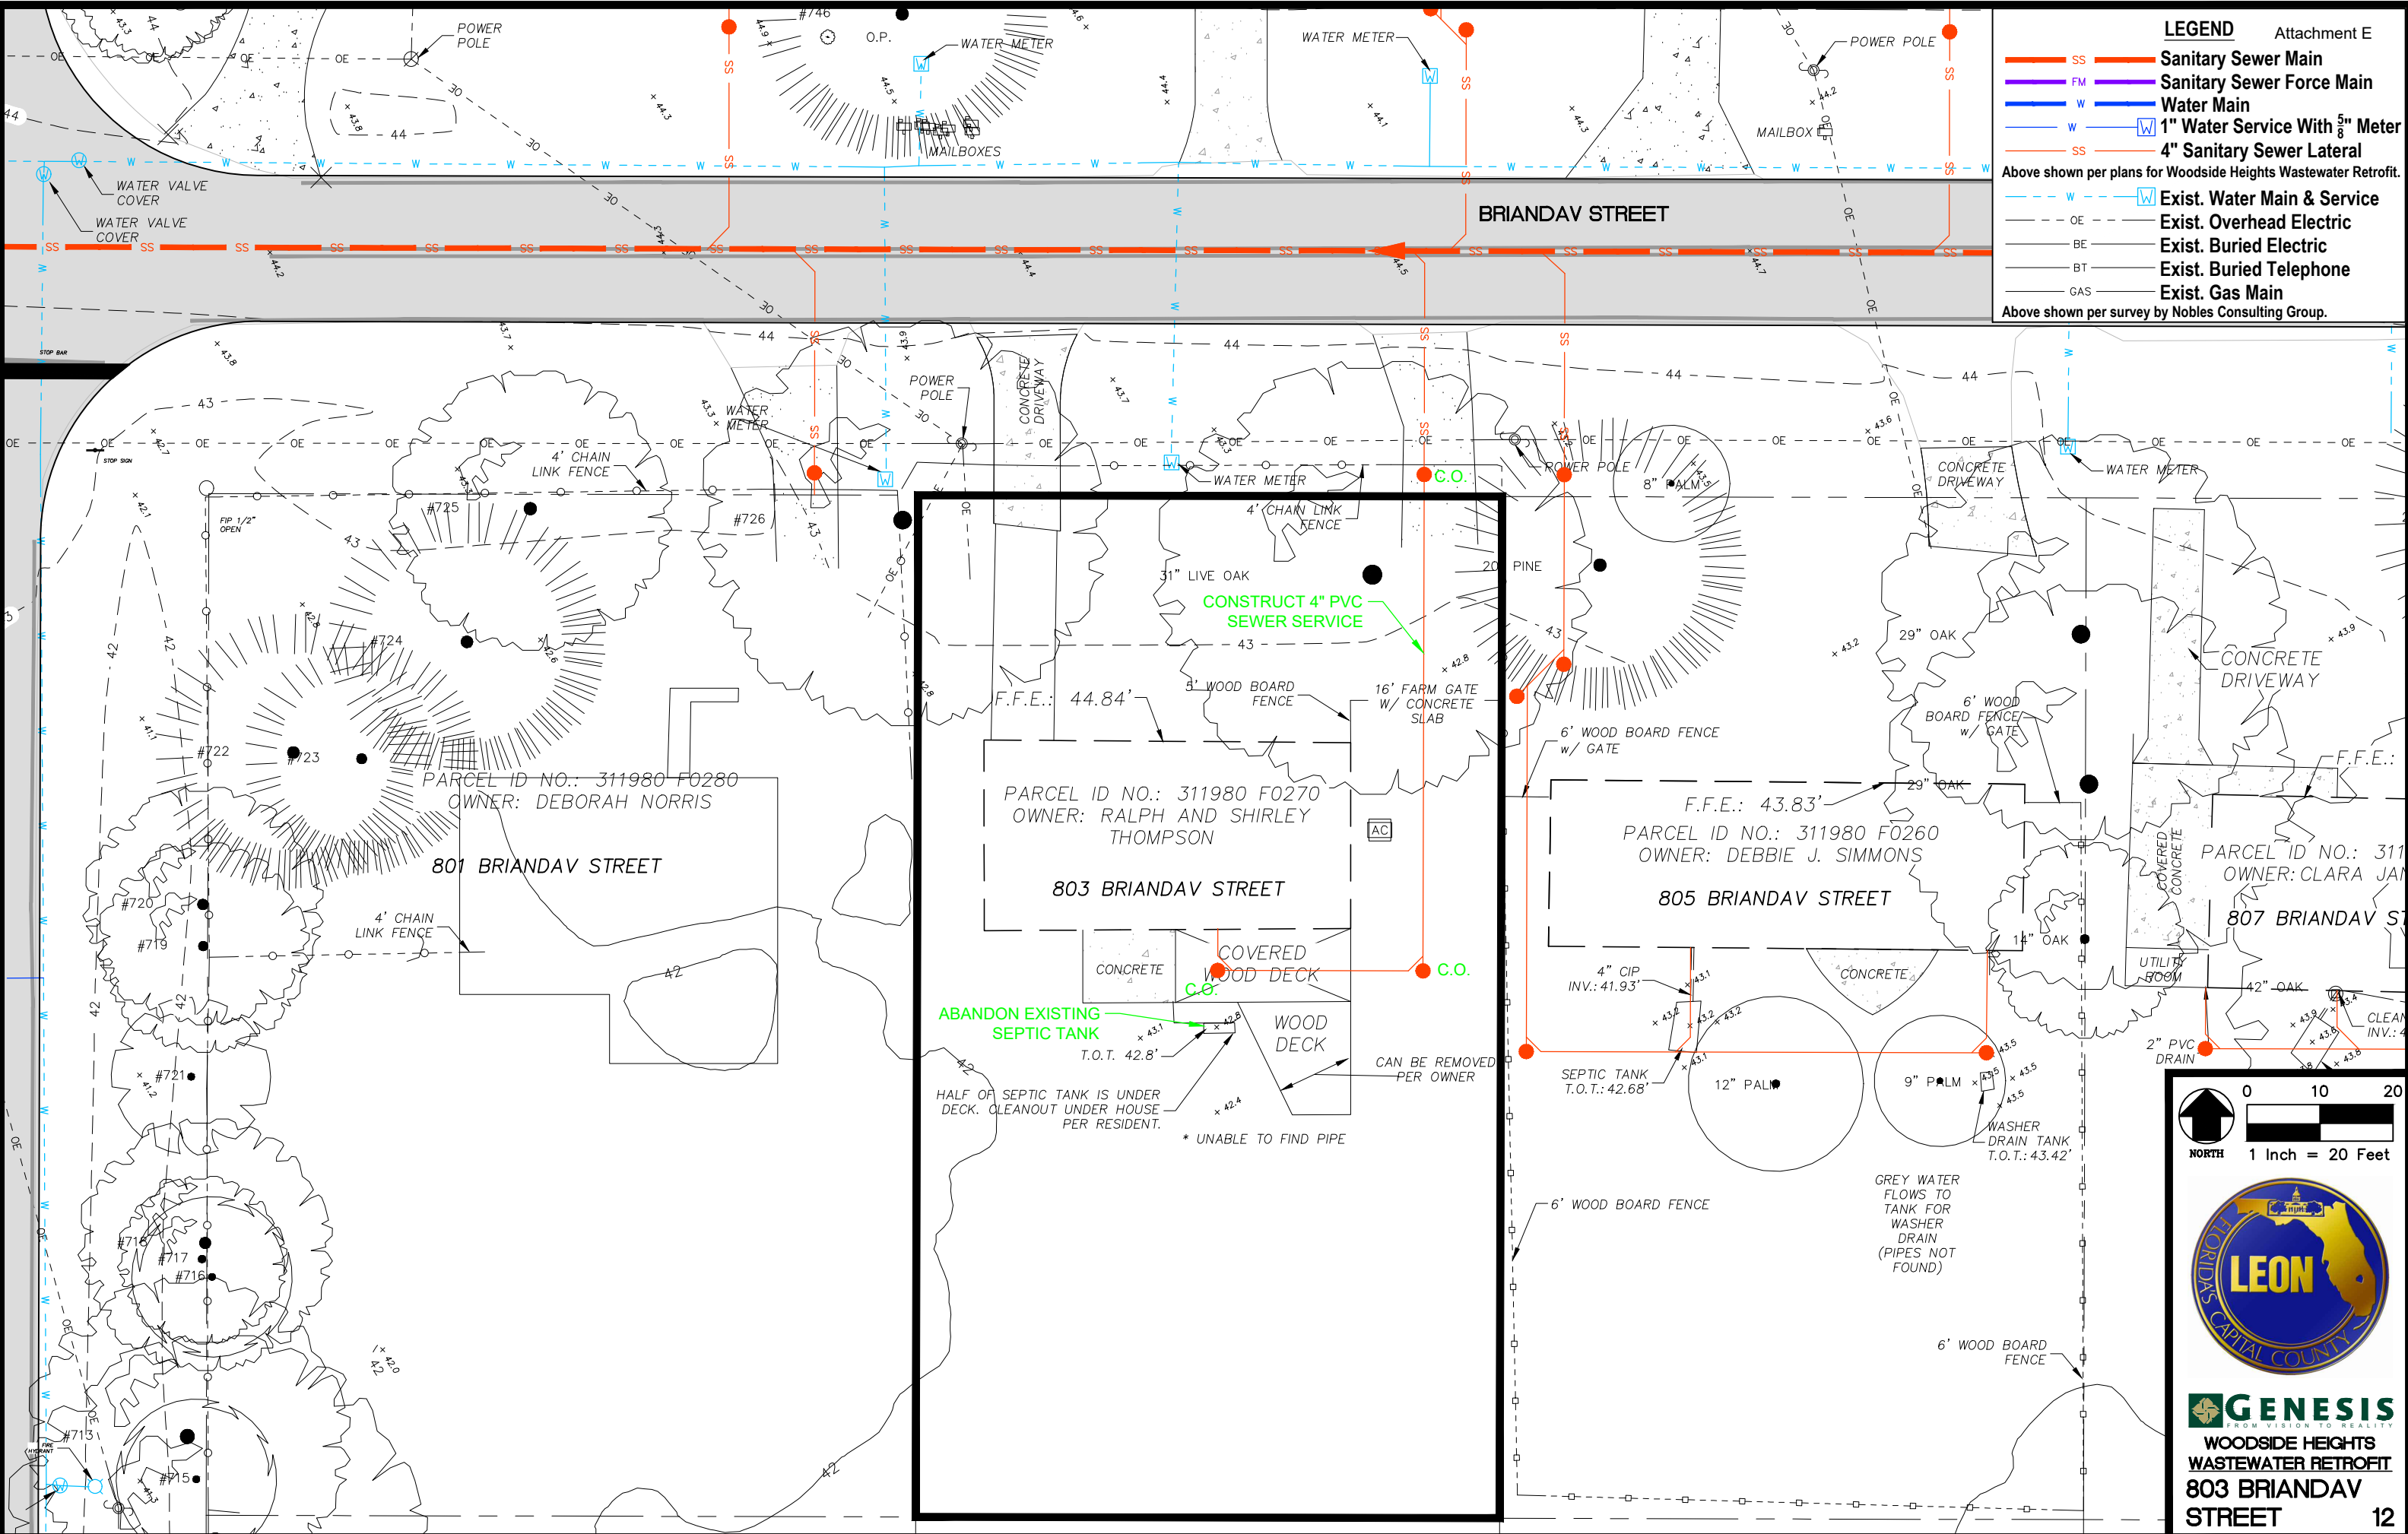


CONSTRUCT 4" PVC SEWER SERVICE

ABANDON EXISTING SEPTIC TANK

HALF OF SEPTIC TANK IS UNDER DECK. CLEANOUT UNDER HOUSE PER RESIDENT.

* UNABLE TO FIND PIPE

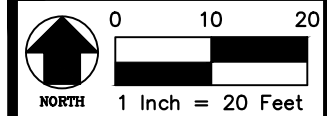


GENESIS
FROM VISION TO REALITY

**WOODSIDE HEIGHTS
WASTEWATER RETROFIT
803 BRIANDAV
STREET**

LEGEND

- SS **Sanitary Sewer Main**
 - FM **Sanitary Sewer Force Main**
 - W **Water Main**
 - W W **1" Water Service With 5/8" Meter**
 - SS **4" Sanitary Sewer Lateral**
 - - - W W **Exist. Water Main & Service**
 - - - OE **Exist. Overhead Electric**
 - BE **Exist. Buried Electric**
 - BT **Exist. Buried Telephone**
 - GAS **Exist. Gas Main**
- Above shown per plans for Woodside Heights Wastewater Retrofit.
- Above shown per survey by Nobles Consulting Group.

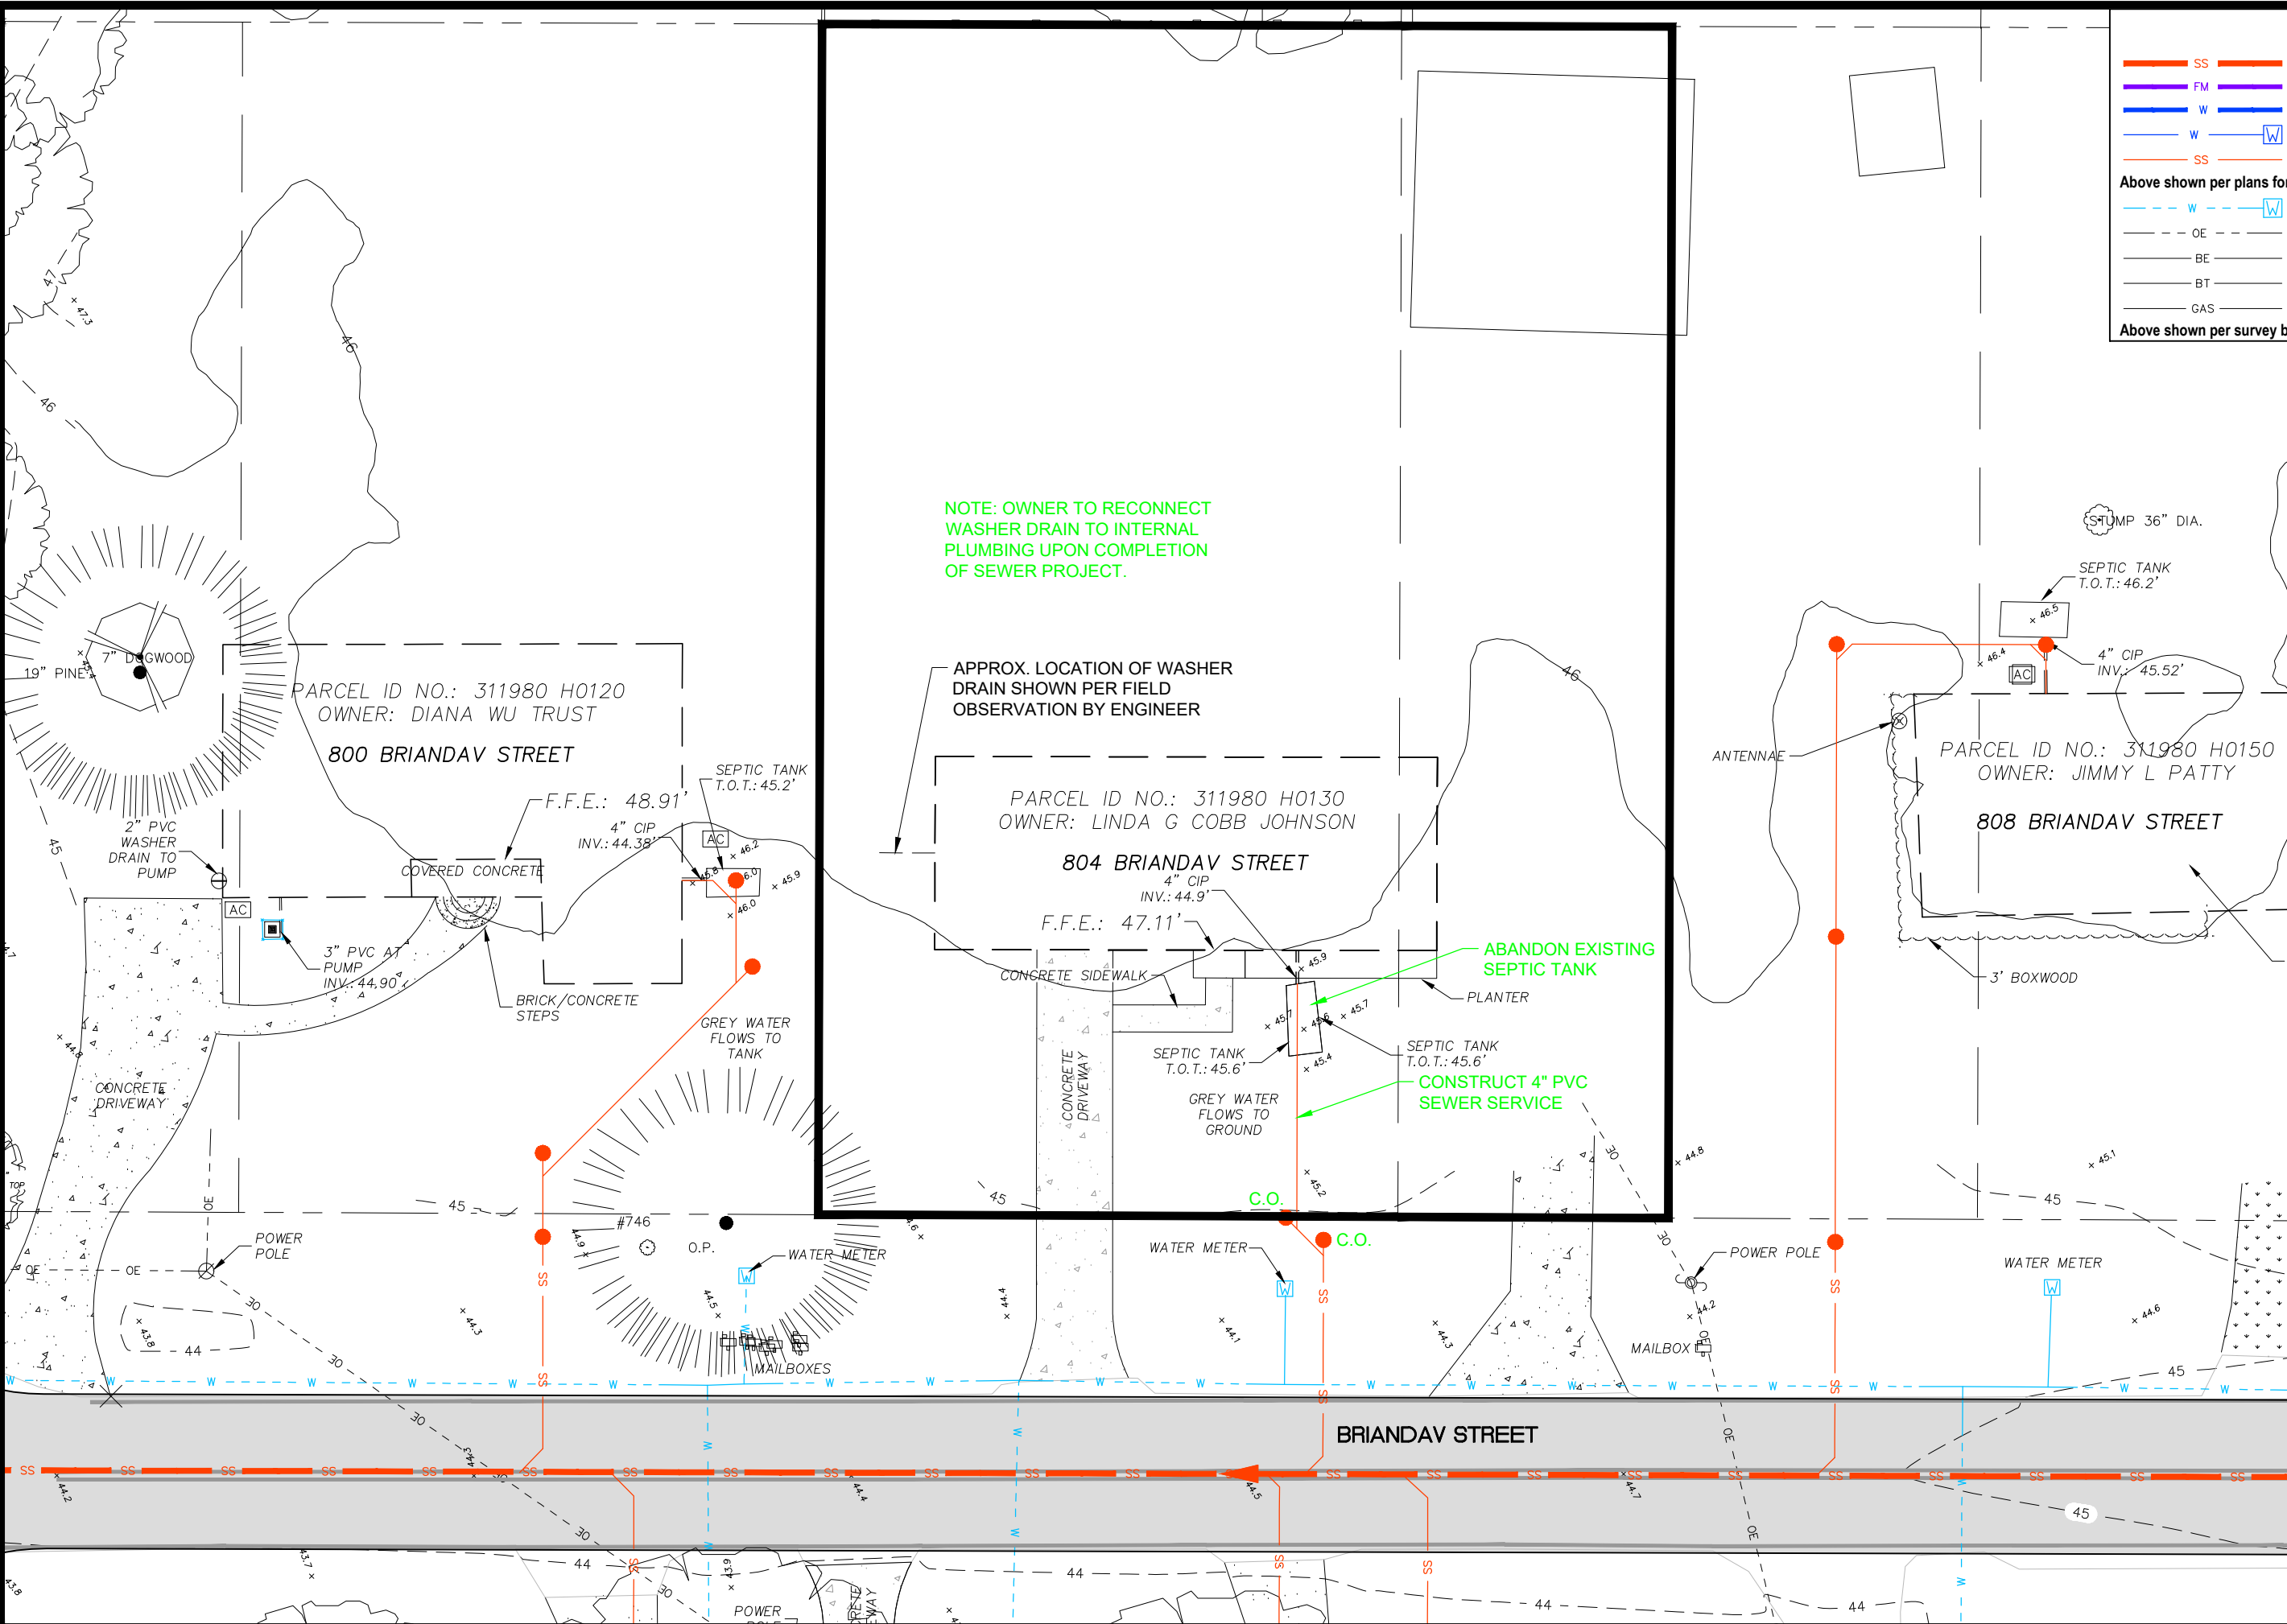


NOTE: OWNER TO RECONNECT WASHER DRAIN TO INTERNAL PLUMBING UPON COMPLETION OF SEWER PROJECT.

APPROX. LOCATION OF WASHER DRAIN SHOWN PER FIELD OBSERVATION BY ENGINEER

ABANDON EXISTING SEPTIC TANK


CONSTRUCT 4" PVC SEWER SERVICE

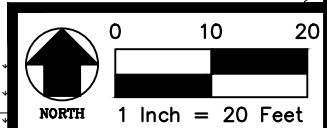

GENESIS
FROM VISION TO REALITY
**WOODSIDE HEIGHTS
 WASTEWATER RETROFIT
 804 BRIANDAV
 STREET** 13


LEGEND

- SS **Sanitary Sewer Main**
 - FM **Sanitary Sewer Force Main**
 - W **Water Main**
 - W **1" Water Service With 5/8" Meter**
 - SS **4" Sanitary Sewer Lateral**
 - W **Exist. Water Main & Service**
 - - - OE **Exist. Overhead Electric**
 - BE **Exist. Buried Electric**
 - BT **Exist. Buried Telephone**
 - GAS **Exist. Gas Main**
- Above shown per plans for Woodside Heights Wastewater Retrofit.
- Above shown per survey by Nobles Consulting Group.

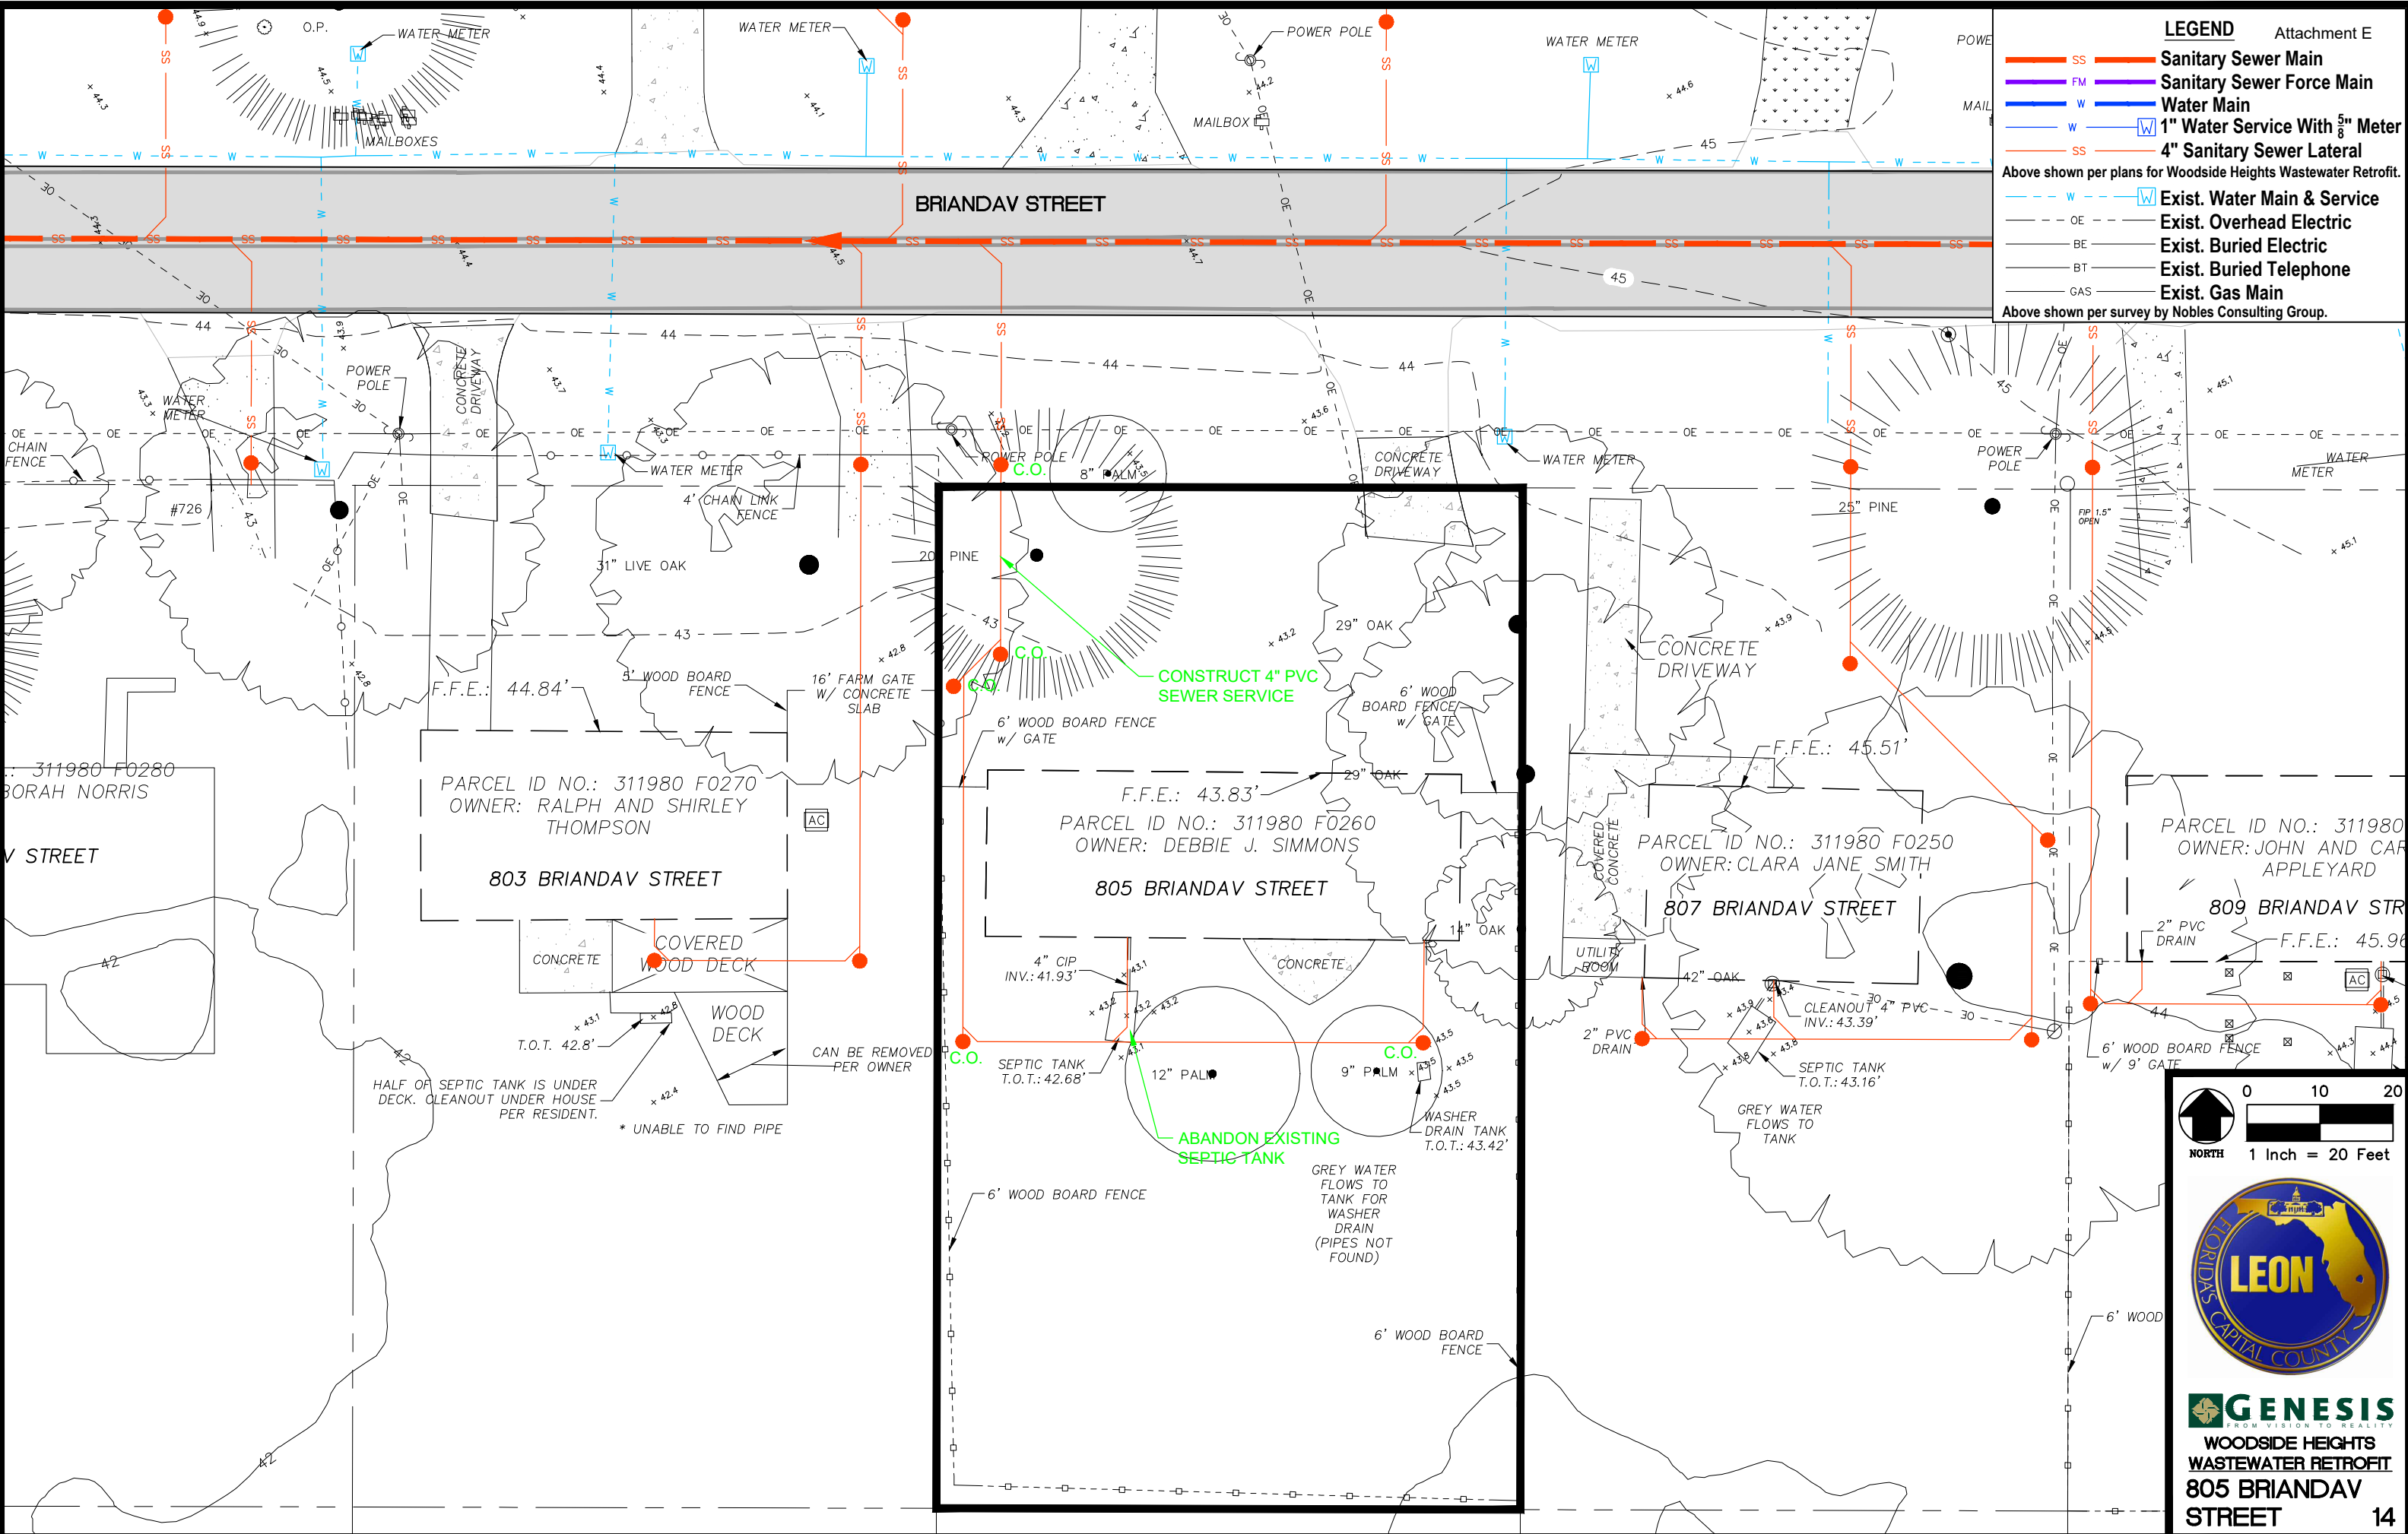

CONSTRUCT 4" PVC SEWER SERVICE

ABANDON EXISTING SEPTIC TANK


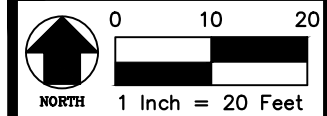


GENESIS
FROM VISION TO REALITY

**WOODSIDE HEIGHTS
WASTEWATER RETROFIT
805 BRIANDAV
STREET**

LEGEND

- SS **Sanitary Sewer Main**
 - FM **Sanitary Sewer Force Main**
 - W **Water Main**
 - W **1" Water Service With 5/8" Meter**
 - SS **4" Sanitary Sewer Lateral**
 - W **Exist. Water Main & Service**
 - - - OE **Exist. Overhead Electric**
 - - - BE **Exist. Buried Electric**
 - - - BT **Exist. Buried Telephone**
 - - - GAS **Exist. Gas Main**
- Above shown per plans for Woodside Heights Wastewater Retrofit.
- Above shown per survey by Nobles Consulting Group.

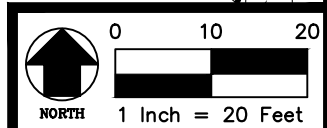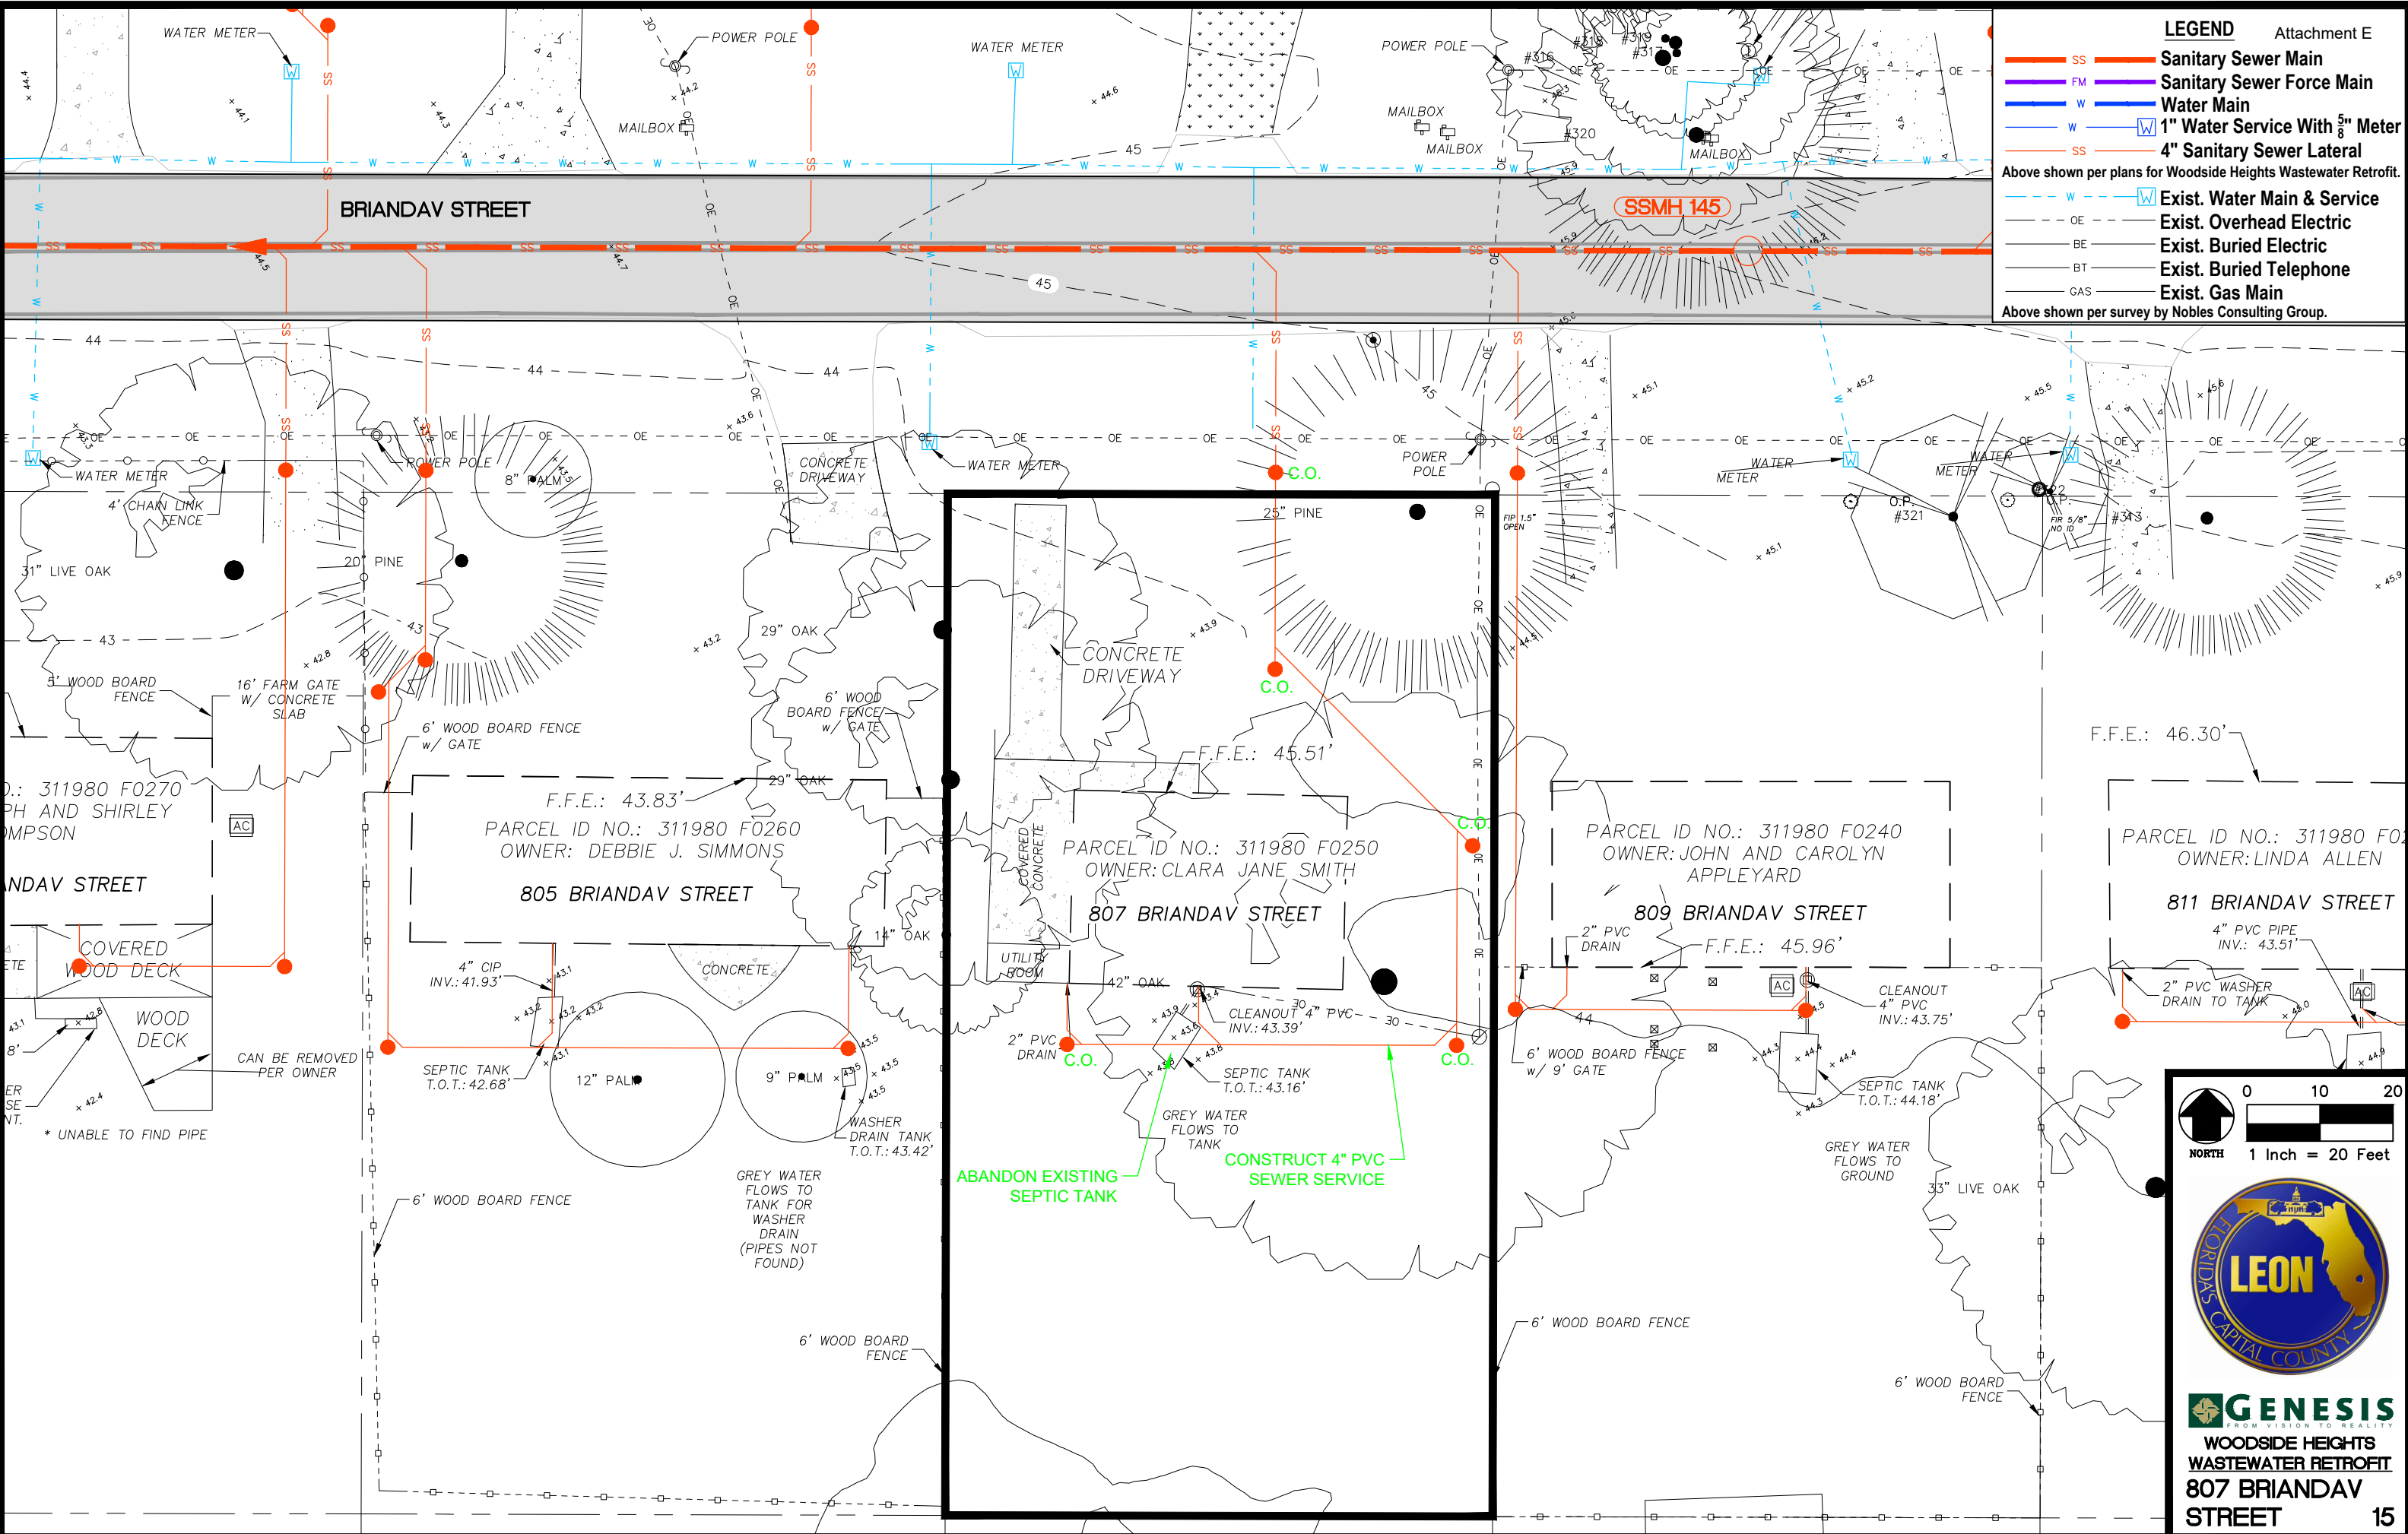

GENESIS
FROM VISION TO REALITY

**WOODSIDE HEIGHTS
WASTEWATER RETROFIT
807 BRIANDAV
STREET**

15



LEGEND

- SS **Sanitary Sewer Main**
- FM **Sanitary Sewer Force Main**
- W **Water Main**
- W **1" Water Service With 5/8" Meter**
- SS **4" Sanitary Sewer Lateral**

Above shown per plans for Woodside Heights Wastewater Retrofit.

- - - W **Exist. Water Main & Service**
- - - OE **Exist. Overhead Electric**
- BE **Exist. Buried Electric**
- BT **Exist. Buried Telephone**
- GAS **Exist. Gas Main**

Above shown per survey by Nobles Consulting Group.

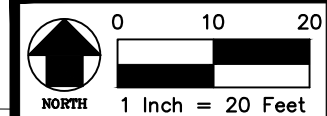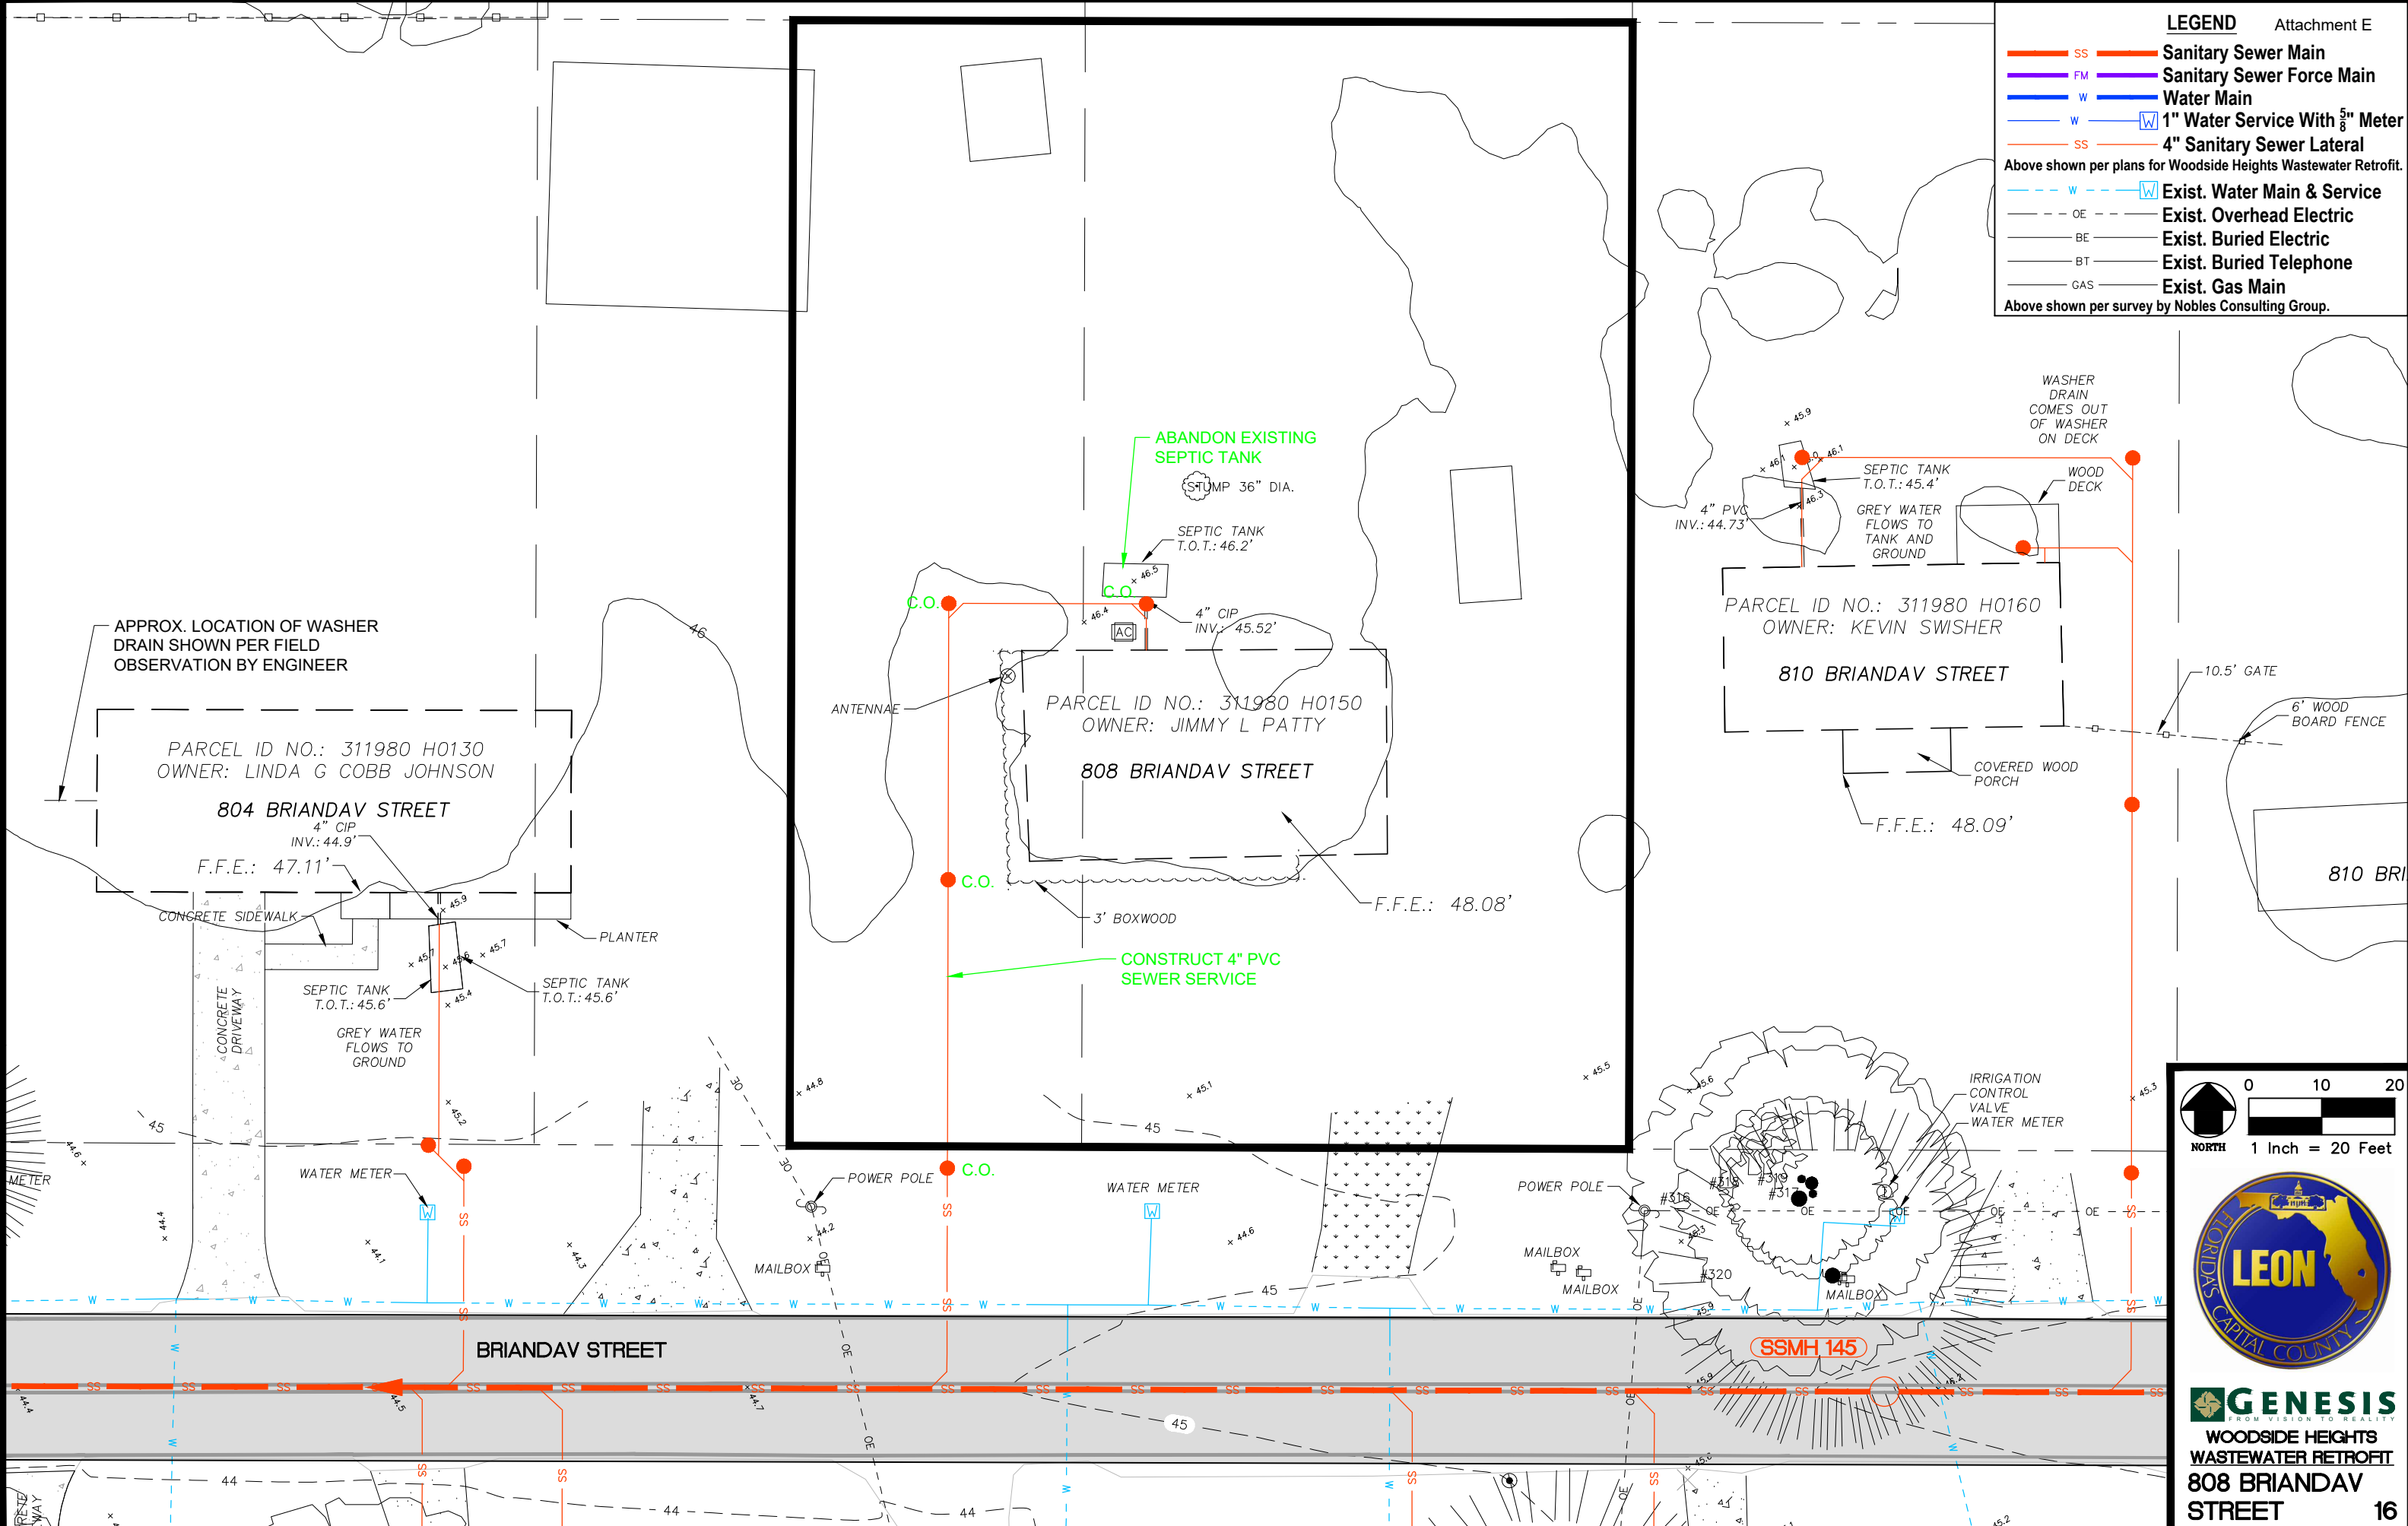


GENESIS
FROM VISION TO REALITY

**WOODSIDE HEIGHTS
WASTEWATER RETROFIT
808 BRIANDAV
STREET**

LEGEND

- SS **Sanitary Sewer Main**
 - FM **Sanitary Sewer Force Main**
 - W **Water Main**
 - W **1" Water Service With 5/8" Meter**
 - SS **4" Sanitary Sewer Lateral**
 - W **Exist. Water Main & Service**
 - - - OE **Exist. Overhead Electric**
 - BE **Exist. Buried Electric**
 - BT **Exist. Buried Telephone**
 - GAS **Exist. Gas Main**
- Above shown per plans for Woodside Heights Wastewater Retrofit.
- Above shown per survey by Nobles Consulting Group.

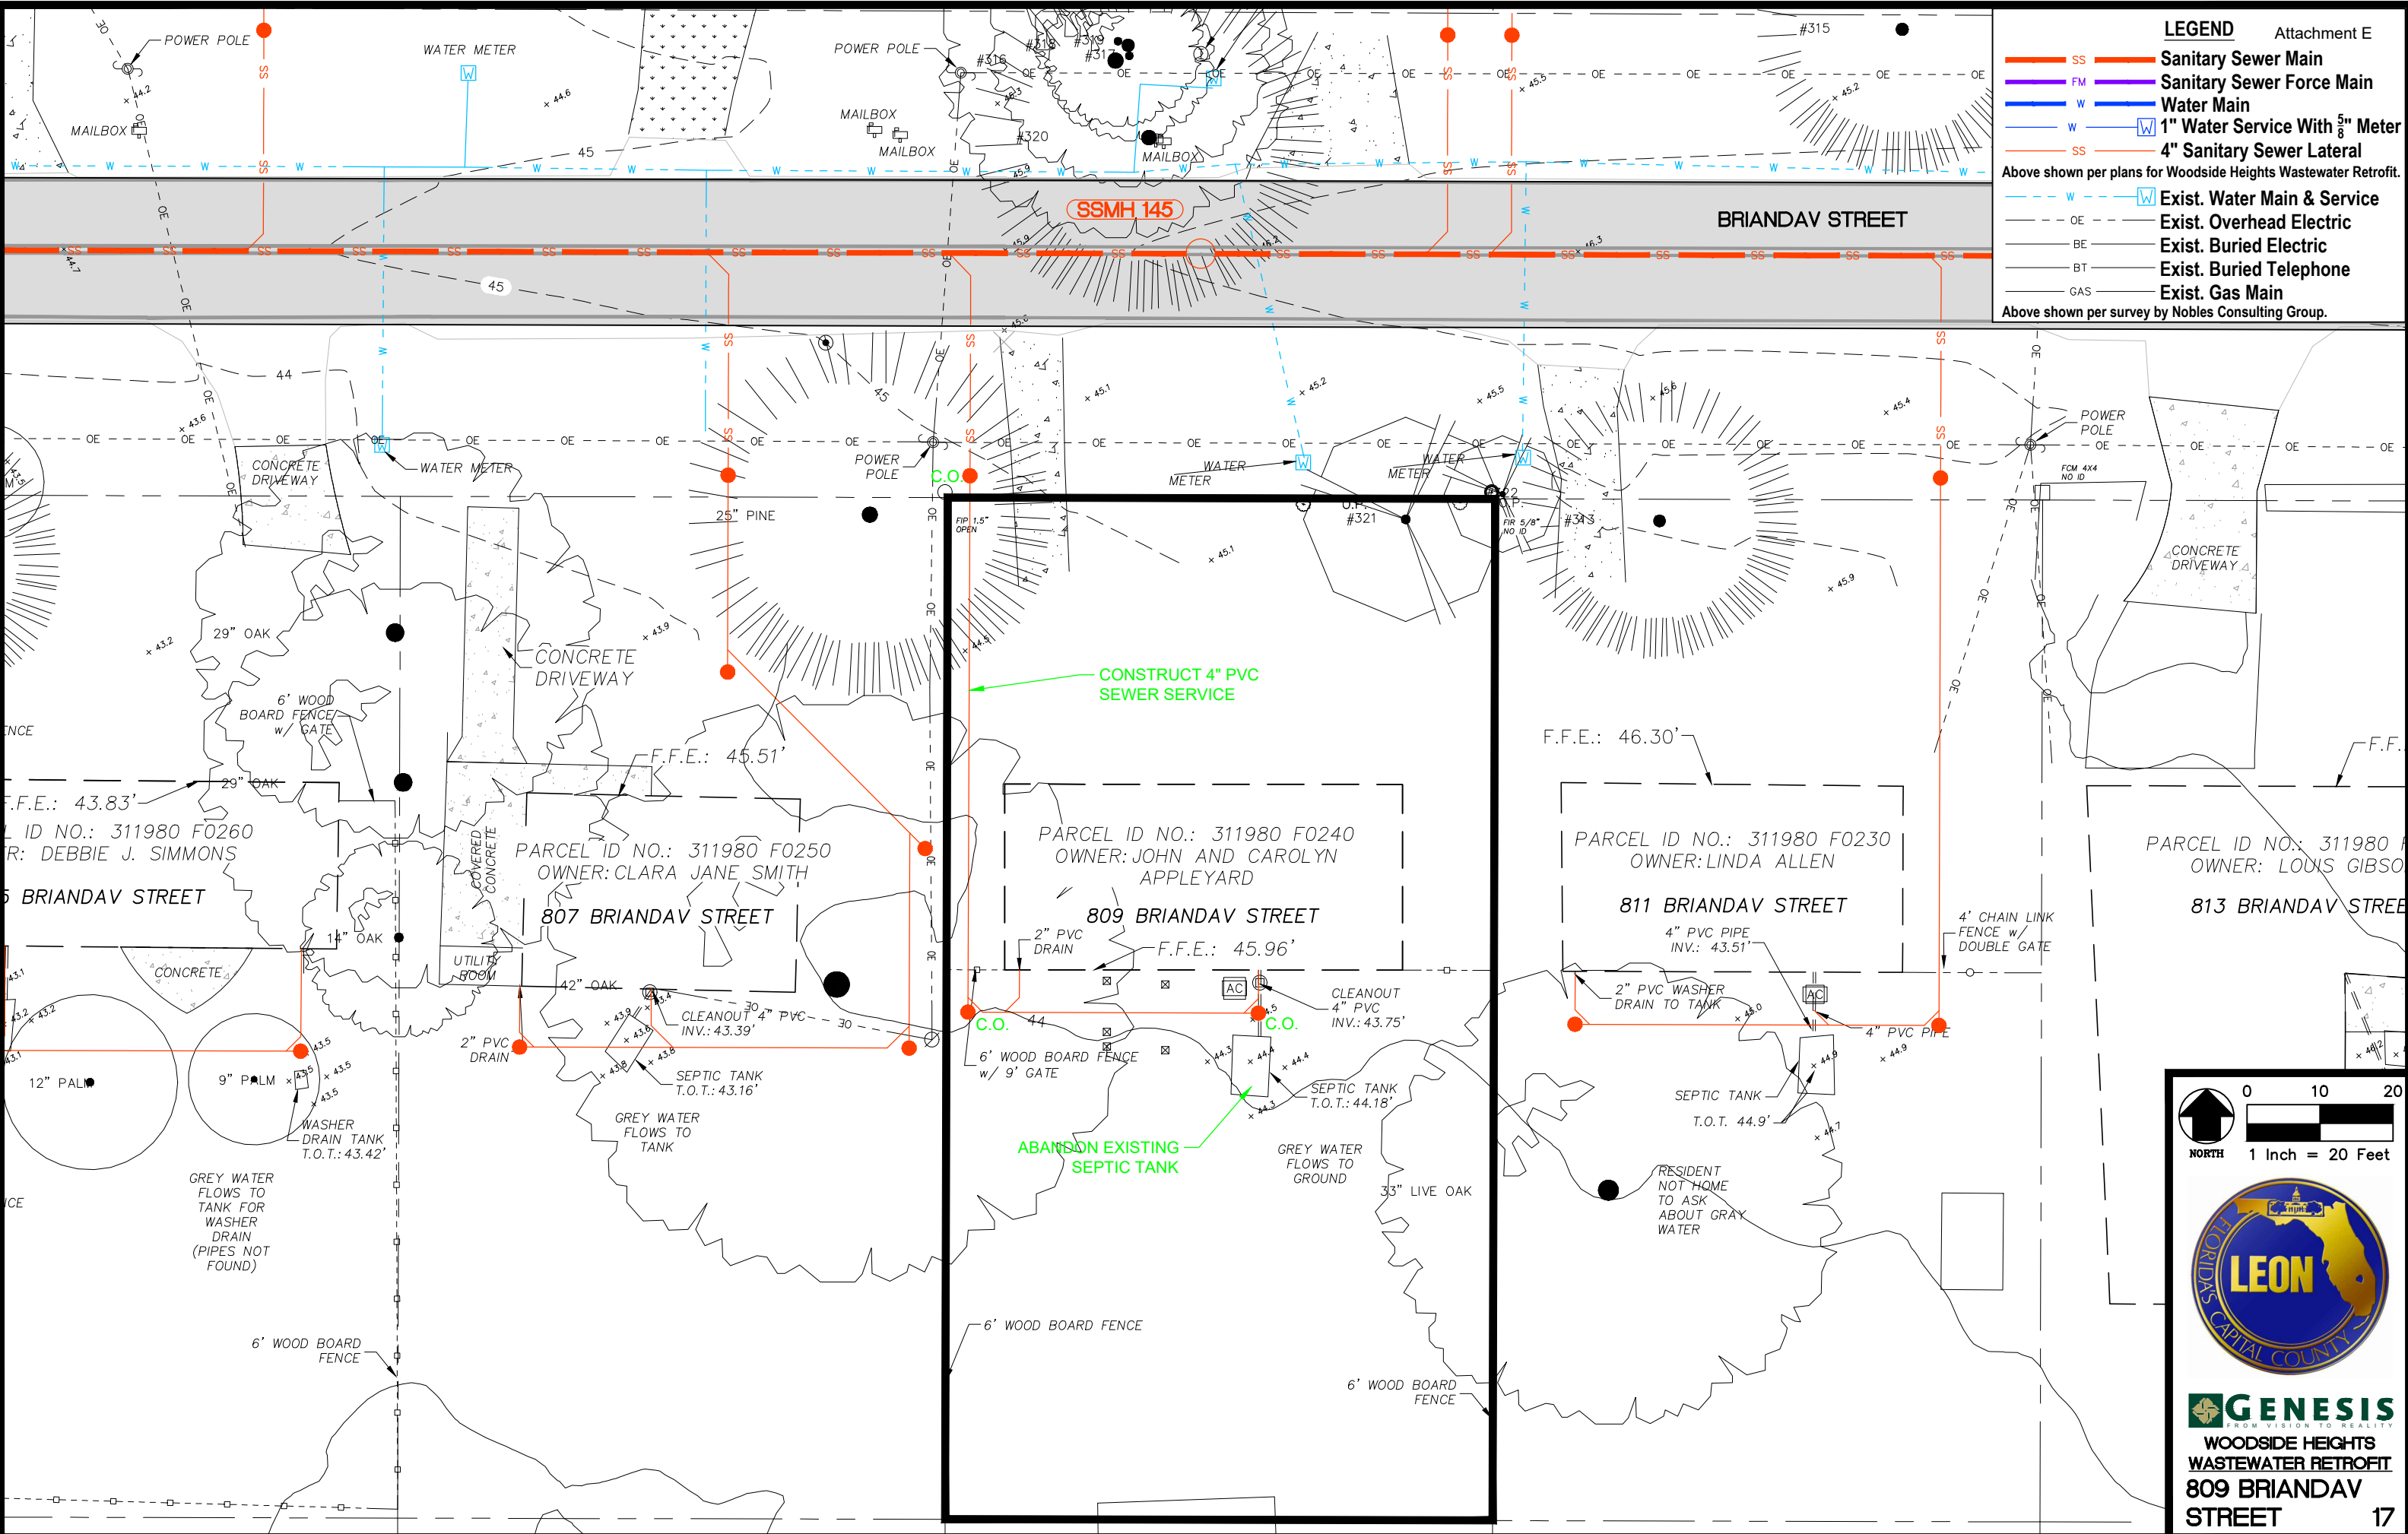

GENESIS
FROM VISION TO REALITY
WOODSIDE HEIGHTS
WASTEWATER RETROFIT
809 BRIANDAV STREET 17


LEGEND Attachment E

- SS **Sanitary Sewer Main**
- FM **Sanitary Sewer Force Main**
- W **Water Main**
- W W **1" Water Service With 5/8" Meter**
- SS SS **4" Sanitary Sewer Lateral**

Above shown per plans for Woodside Heights Wastewater Retrofit.


- - - W W **Exist. Water Main & Service**
- - - OE **Exist. Overhead Electric**
- - - BE **Exist. Buried Electric**
- - - BT **Exist. Buried Telephone**
- - - GAS **Exist. Gas Main**

Above shown per survey by Nobles Consulting Group.

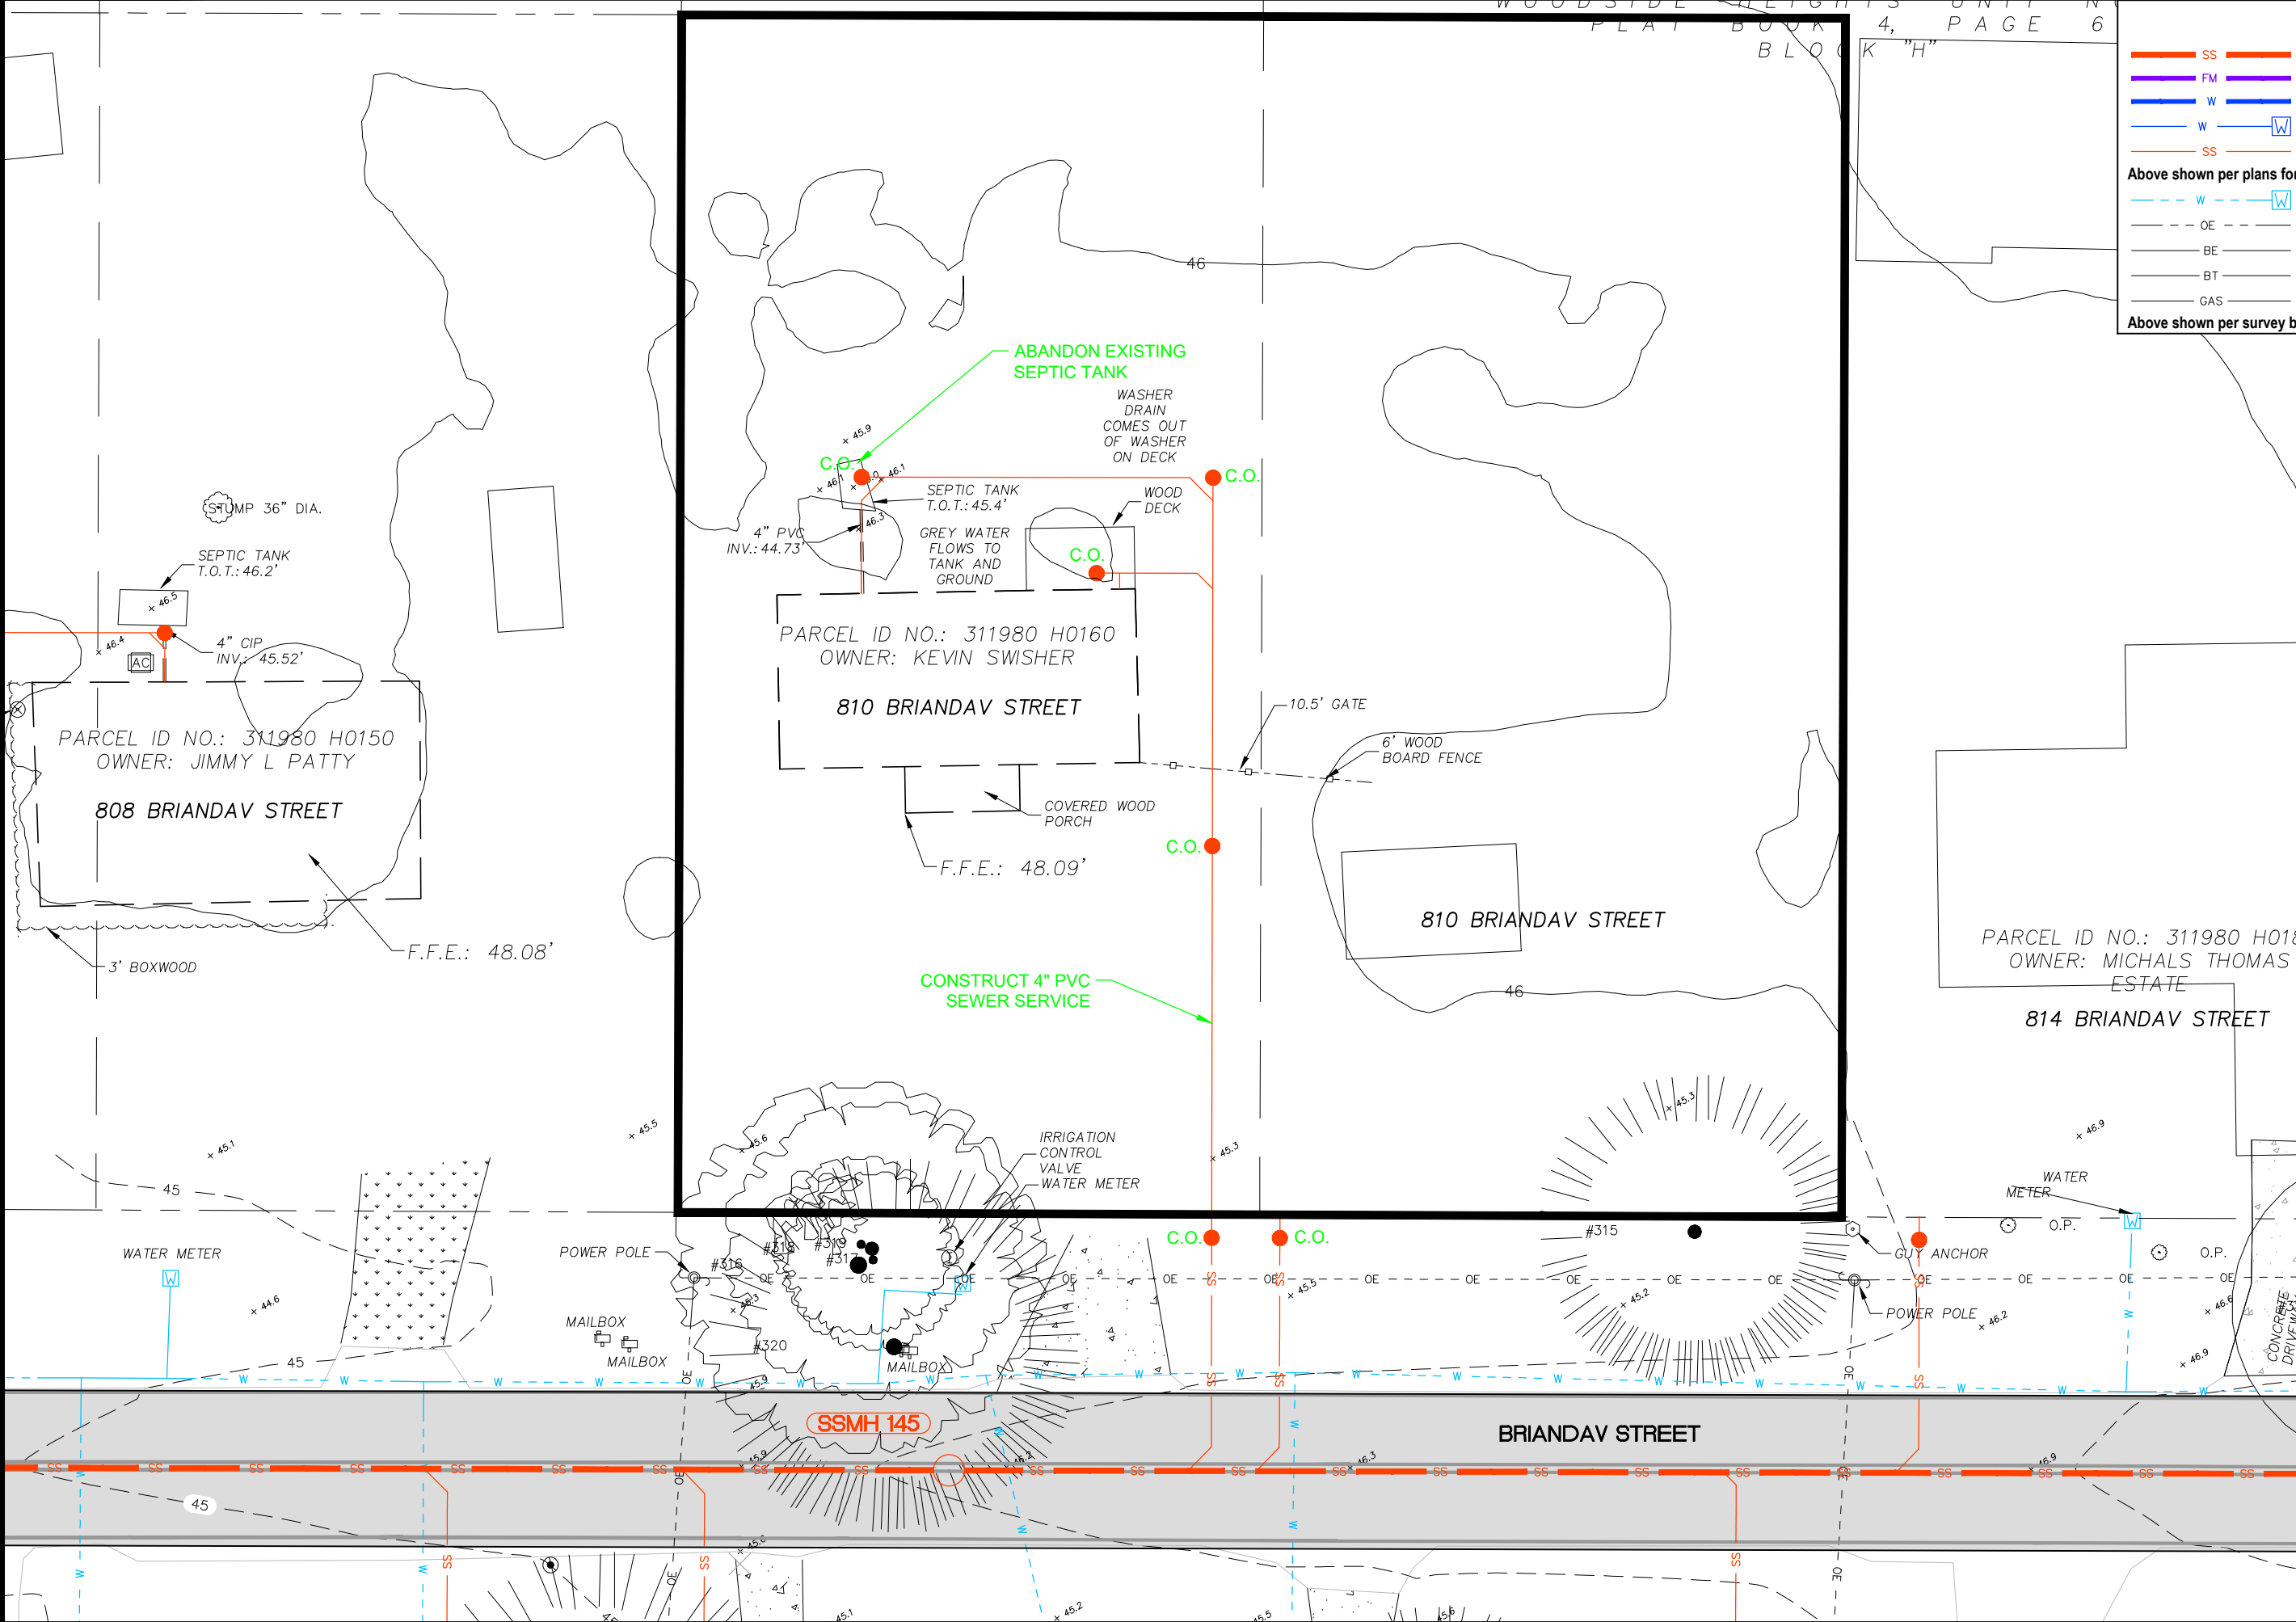


LEGEND

- SS **Sanitary Sewer Main**
 - FM **Sanitary Sewer Force Main**
 - W **Water Main**
 - W **1" Water Service With 5/8" Meter**
 - SS **4" Sanitary Sewer Lateral**
 - W **Exist. Water Main & Service**
 - - - OE **Exist. Overhead Electric**
 - BE **Exist. Buried Electric**
 - BT **Exist. Buried Telephone**
 - GAS **Exist. Gas Main**
- Above shown per plans for Woodside Heights Wastewater Retrofit.
- Above shown per survey by Nobles Consulting Group.

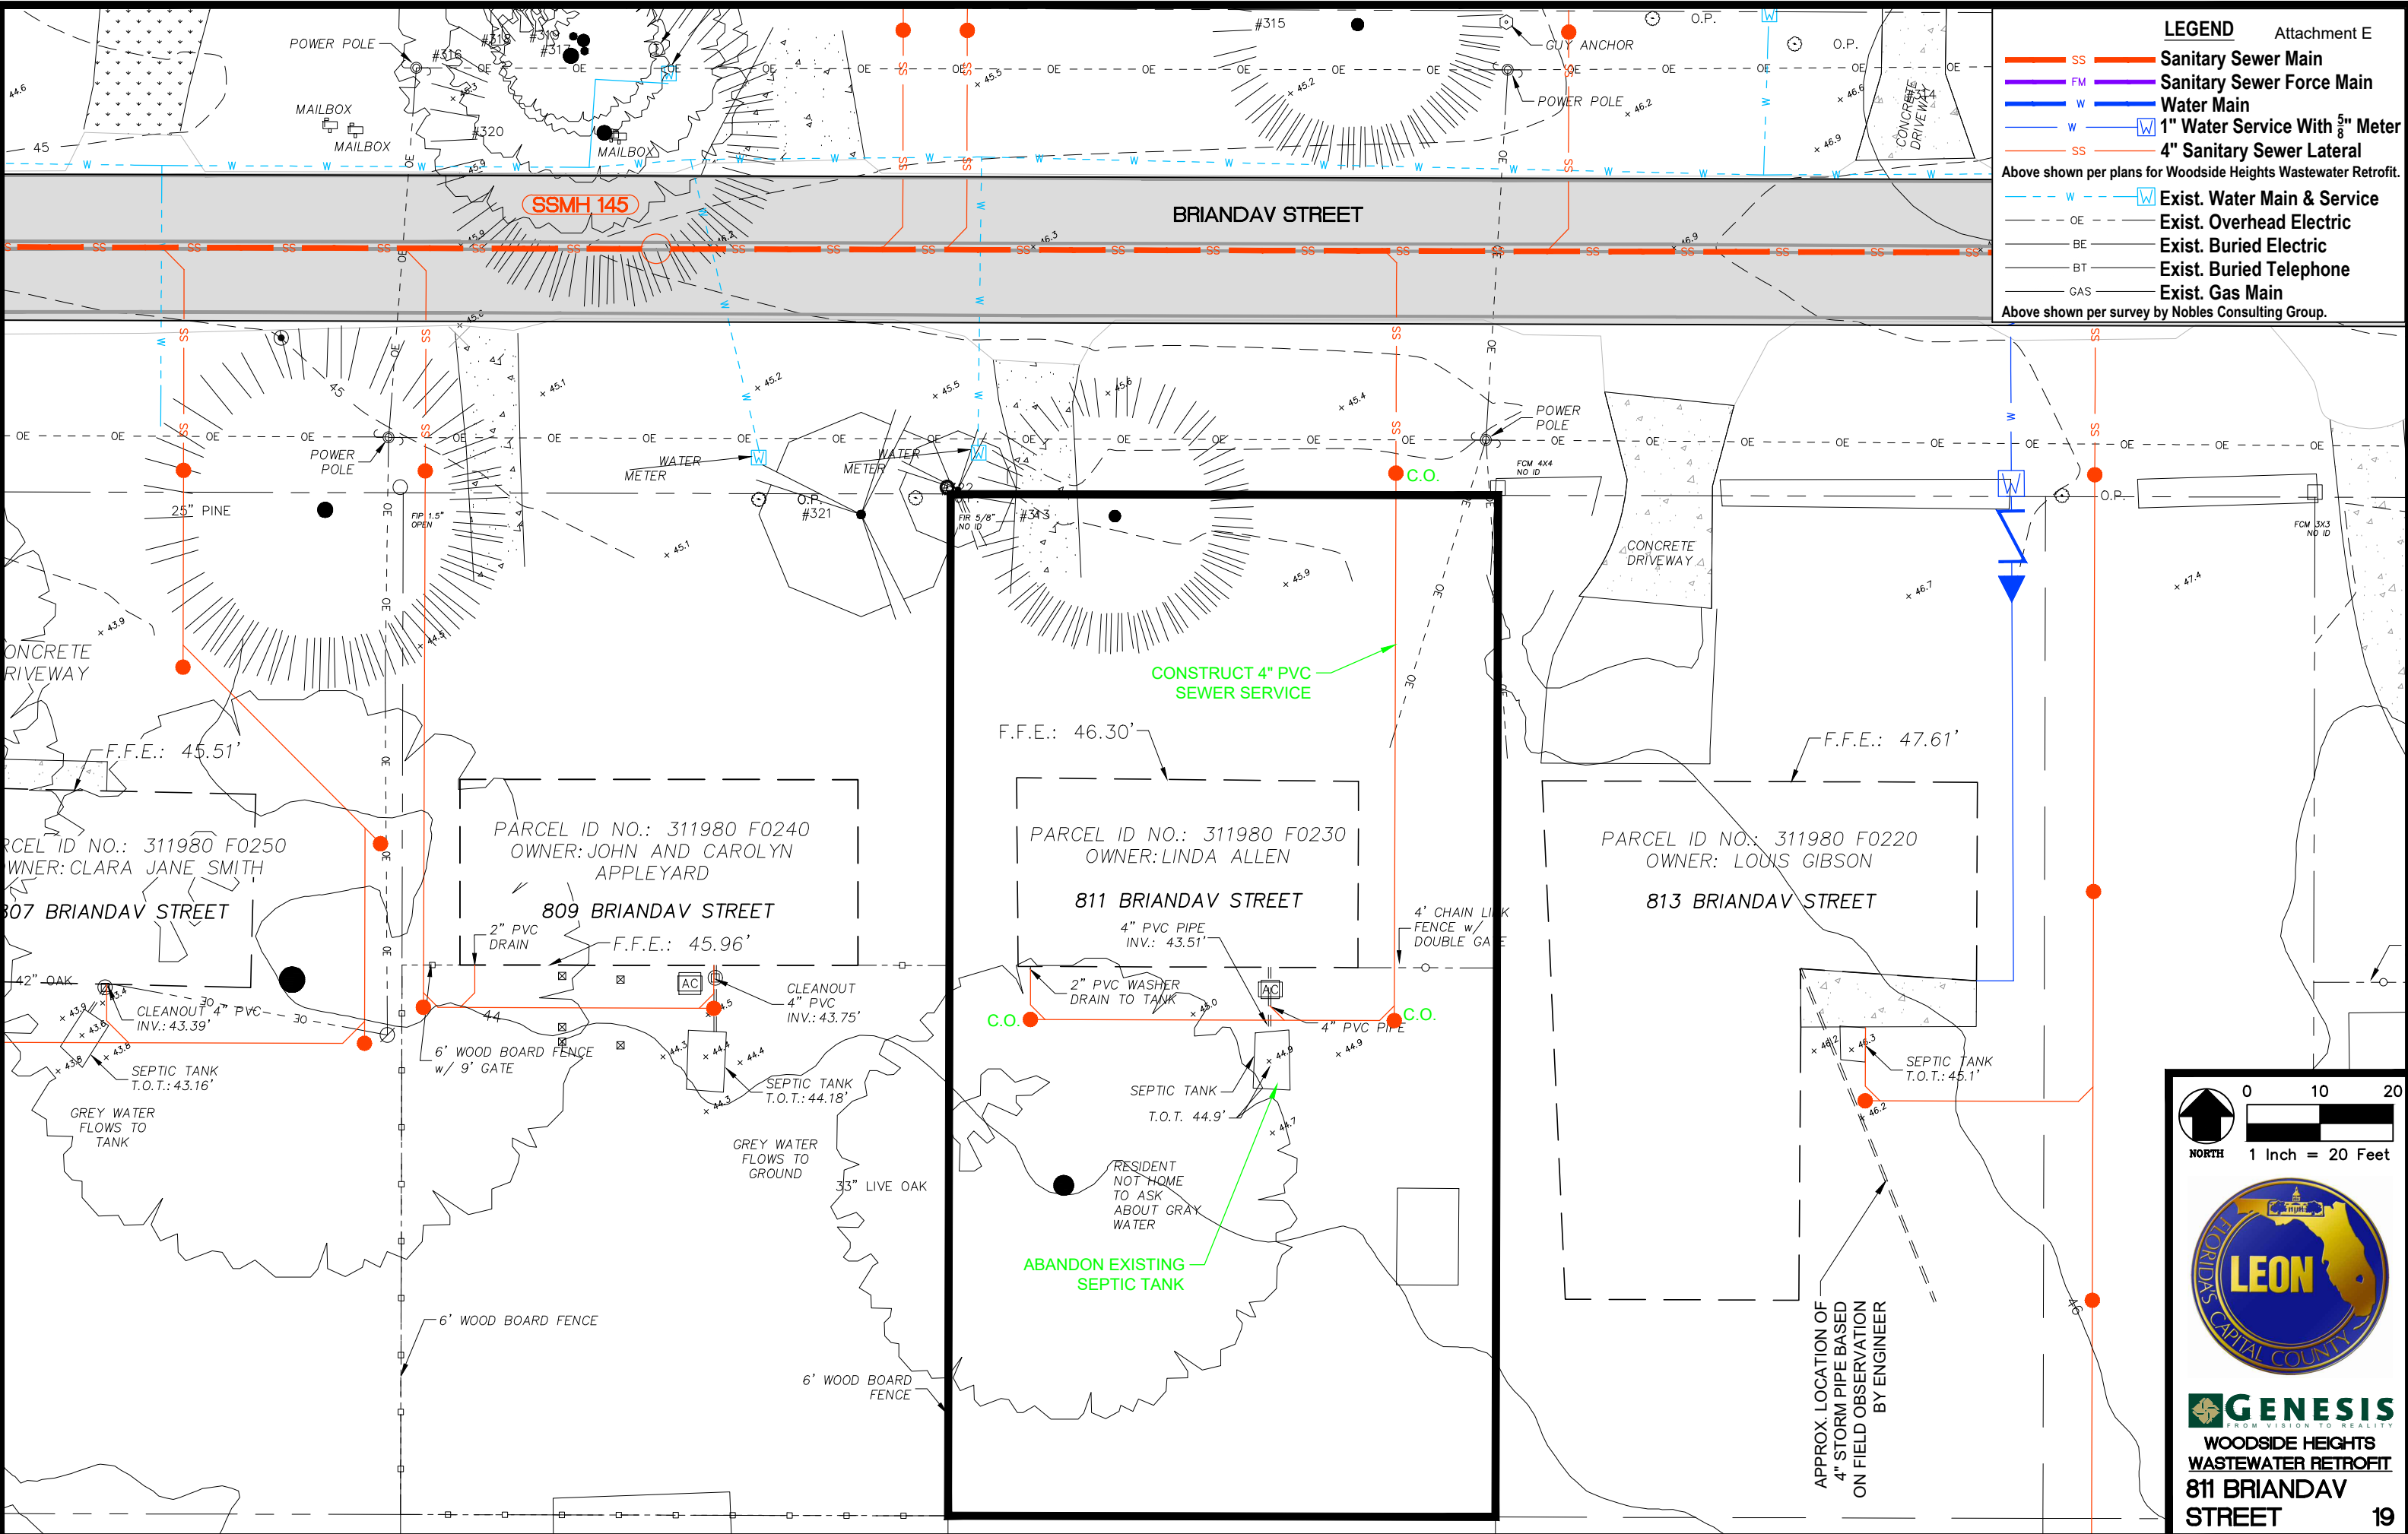

CONSTRUCT 4" PVC SEWER SERVICE

ABANDON EXISTING SEPTIC TANK

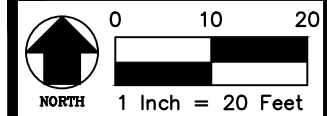

GENESIS
 FROM VISION TO REALITY
**WOODSIDE HEIGHTS
 WASTEWATER RETROFIT
 811 BRIANDAV
 STREET**



LEGEND

- SS Sanitary Sewer Main
- FM Sanitary Sewer Force Main
- W Water Main
- W W 1" Water Service With $\frac{5}{8}$ " Meter
- SS 4" Sanitary Sewer Lateral

Above shown per plans for Woodside Heights Wastewater Retrofit.

- W W Exist. Water Main & Service
- OE Exist. Overhead Electric
- BE Exist. Buried Electric
- BT Exist. Buried Telephone
- GAS Exist. Gas Main

Above shown per survey by Nobles Consulting Group.

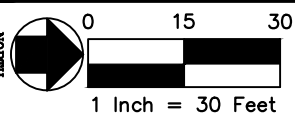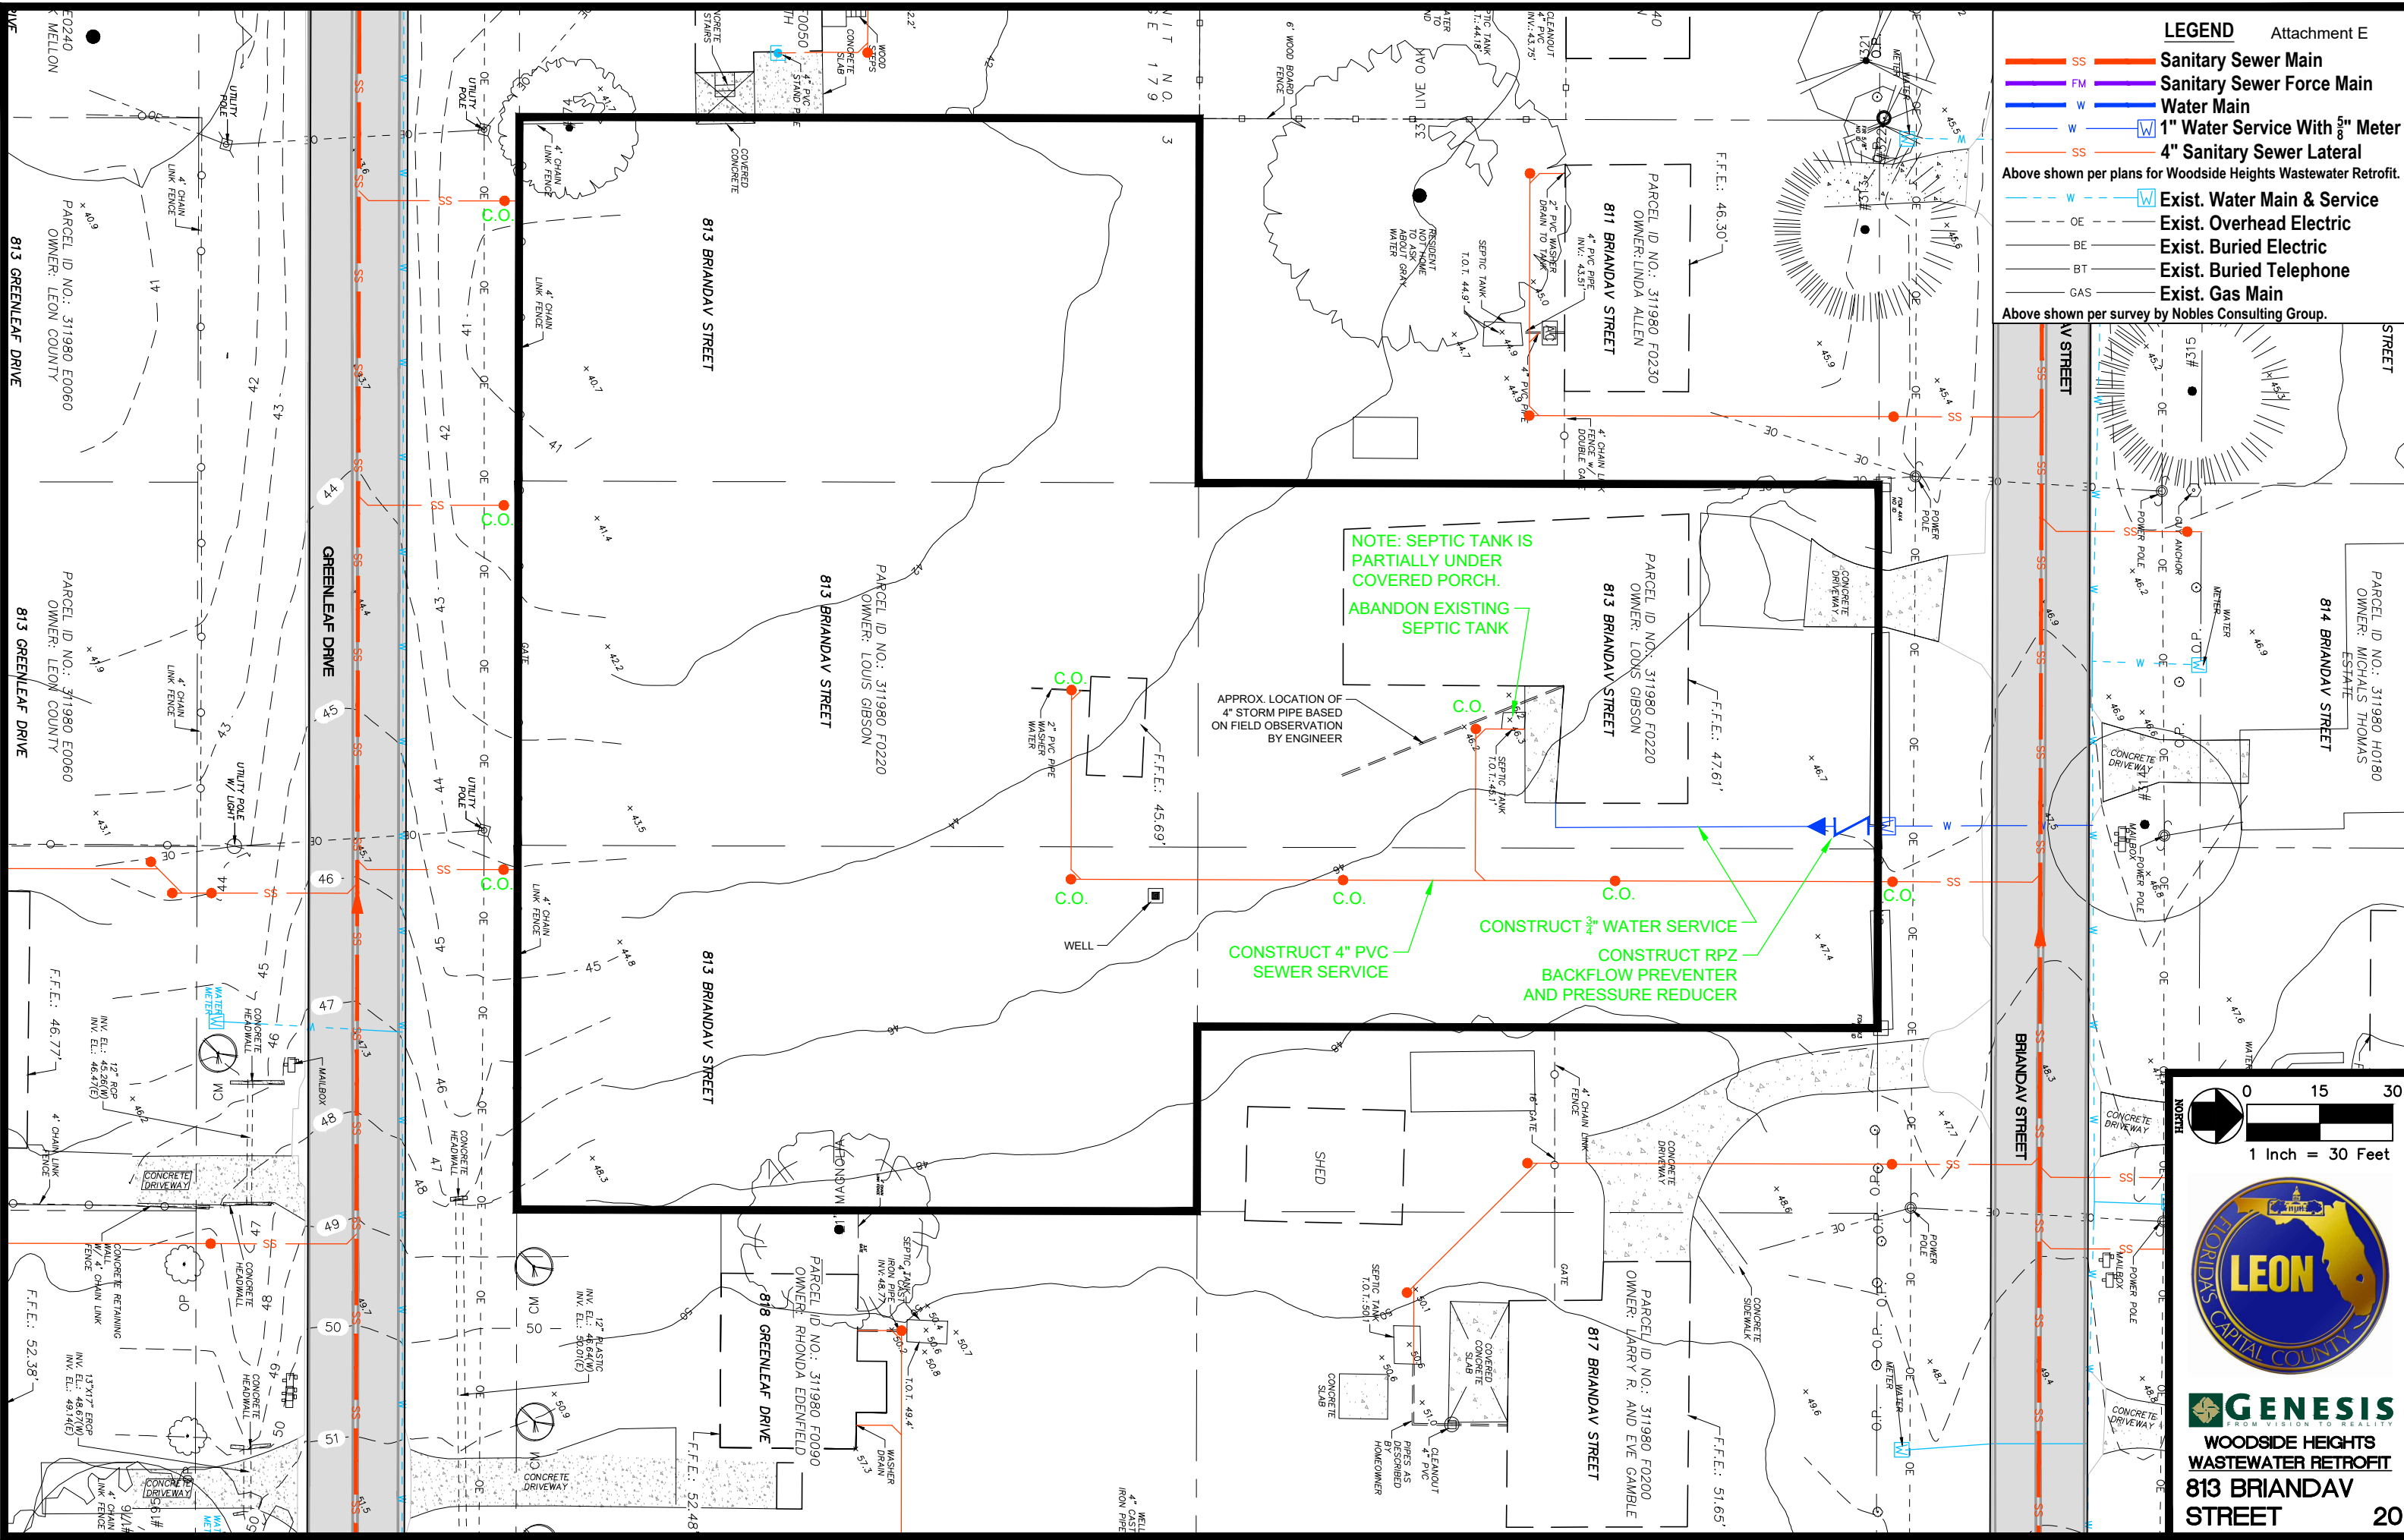

GENESIS
FROM VISION TO REALITY

**WOODSIDE HEIGHTS
WASTEWATER RETROFIT**

**813 BRIANDAV
STREET**


LEGEND Attachment E

- SS — Sanitary Sewer Main
- FM — Sanitary Sewer Force Main
- W — Water Main
- W W 1" Water Service With $\frac{5}{8}$ " Meter
- SS — 4" Sanitary Sewer Lateral



Above shown per plans for Woodside Heights Wastewater Retrofit.

- - - W W Exist. Water Main & Service
- - - OE Exist. Overhead Electric
- BE Exist. Buried Electric
- BT Exist. Buried Telephone
- GAS Exist. Gas Main

Above shown per survey by Nobles Consulting Group.

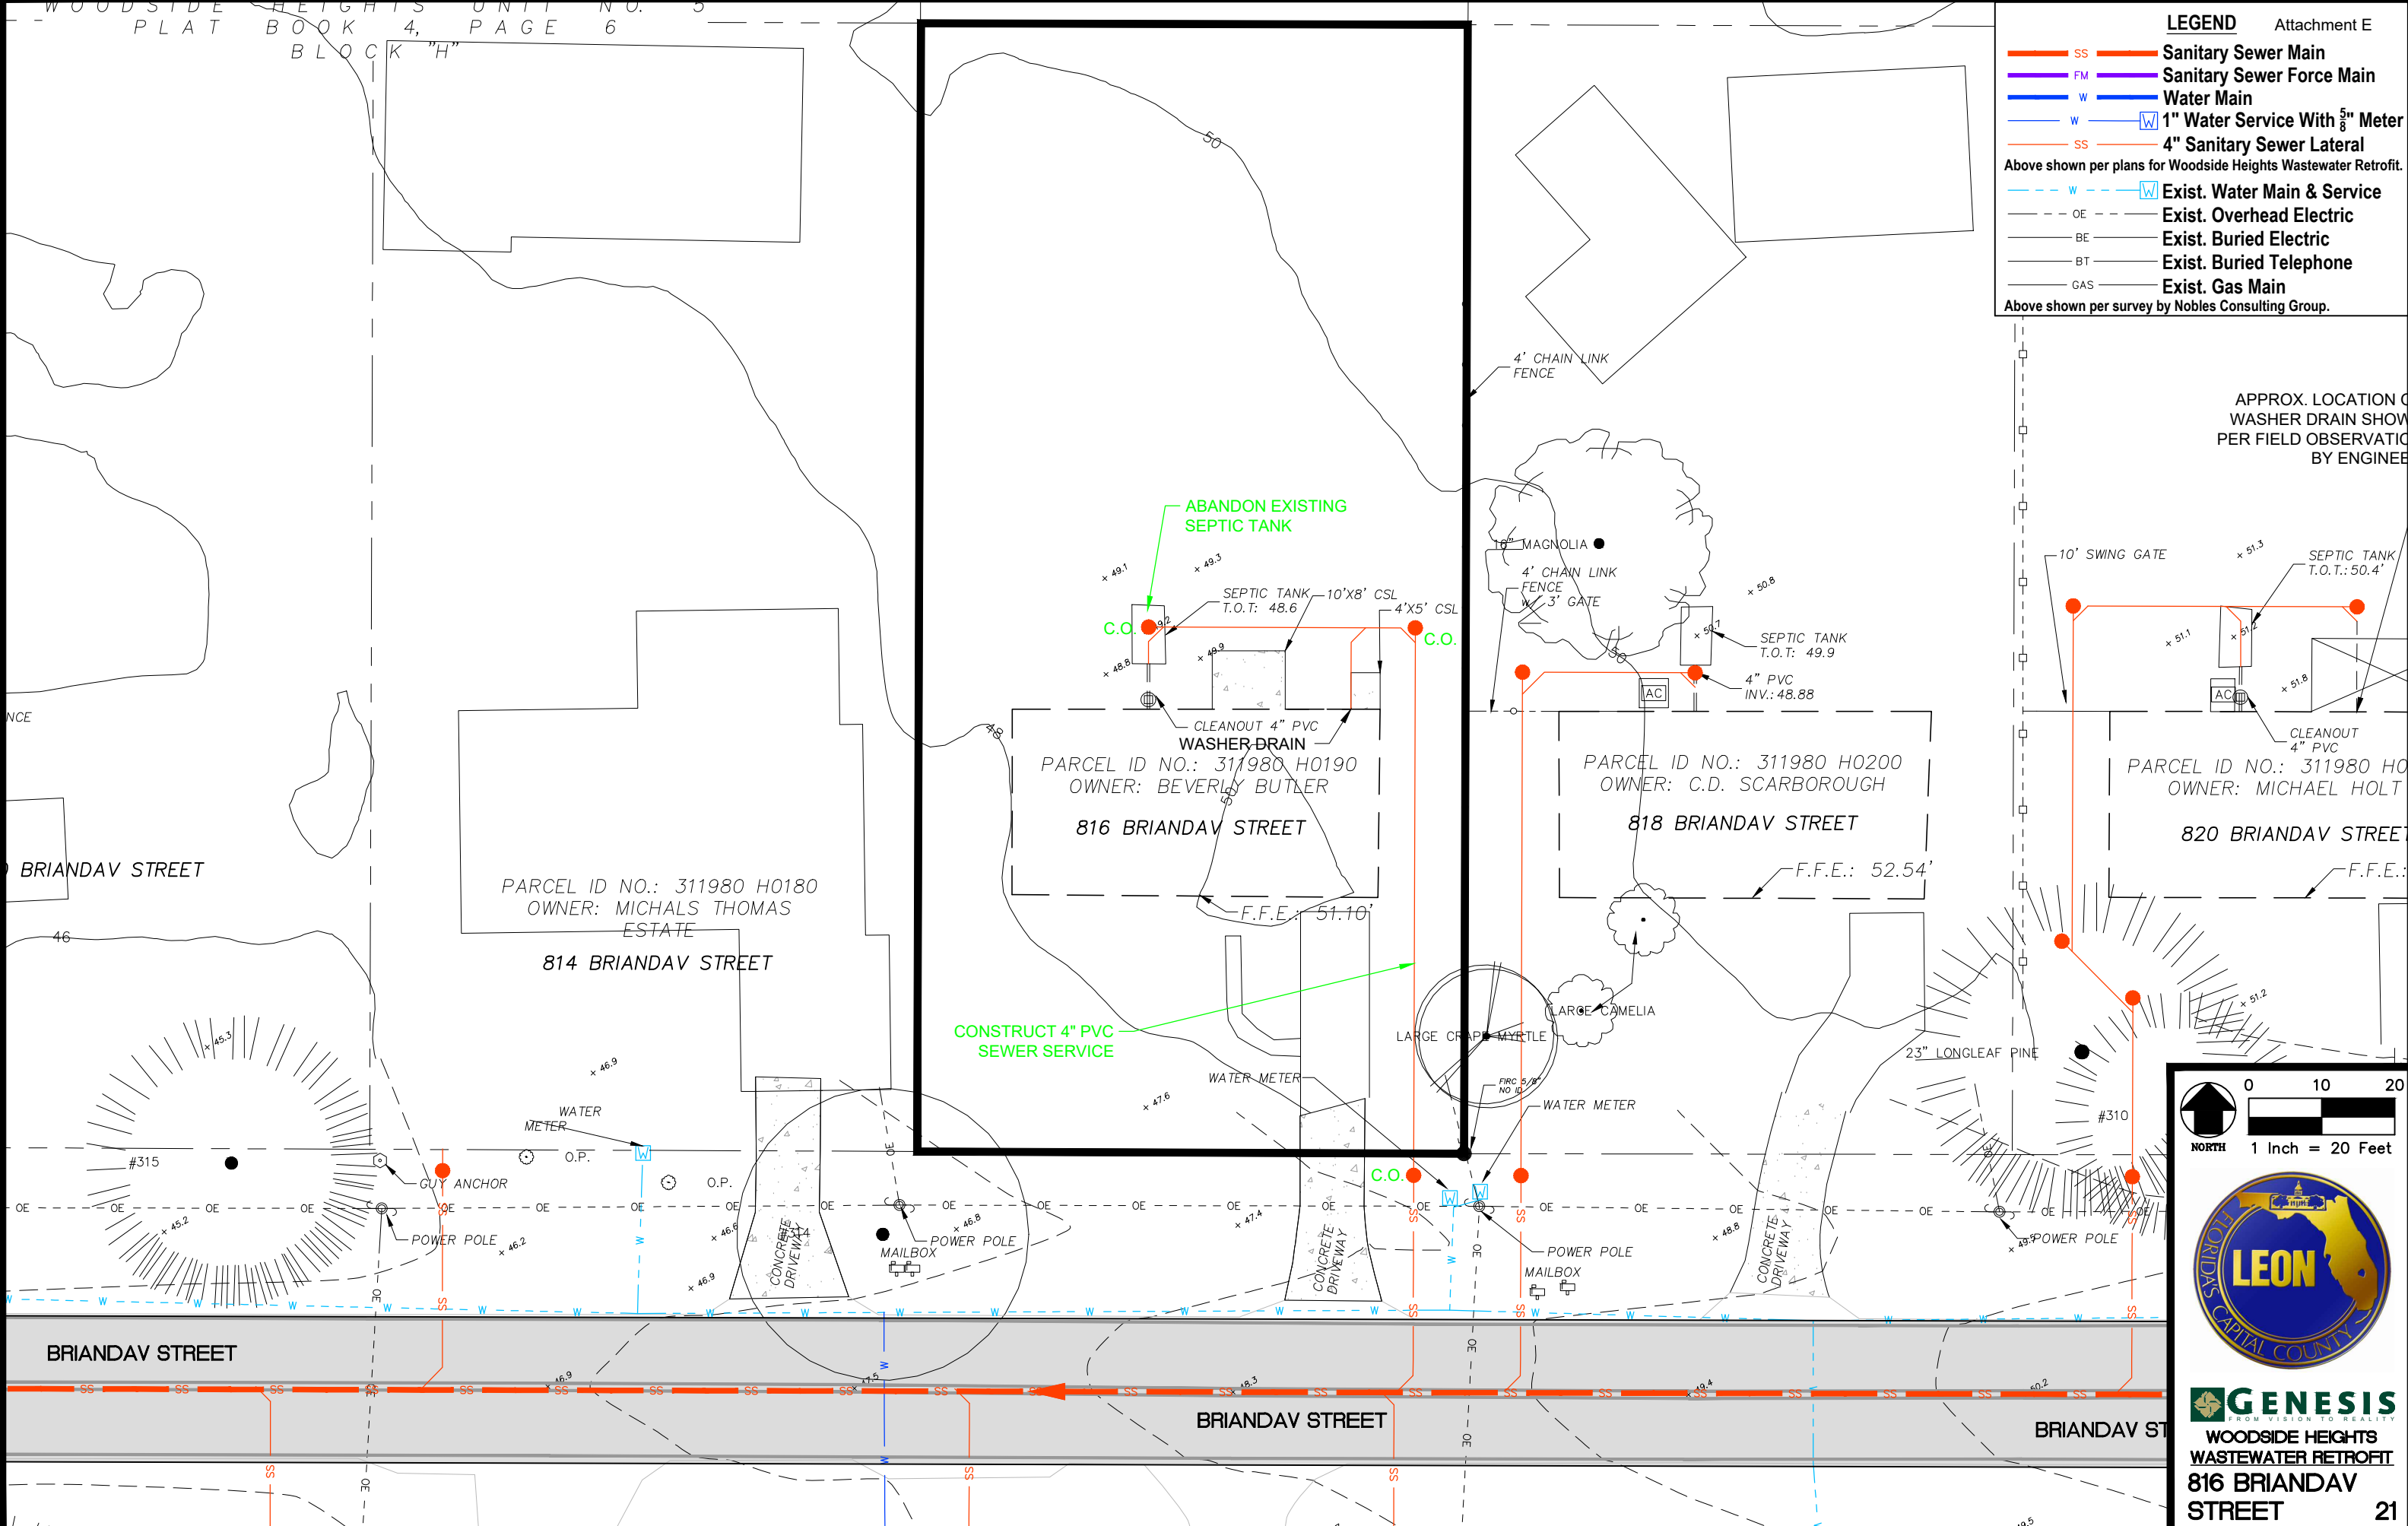



APPROX. LOCATION OF WASHER DRAIN SHOWN PER FIELD OBSERVATION BY ENGINEER

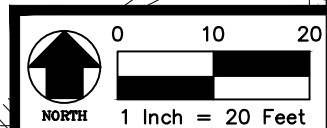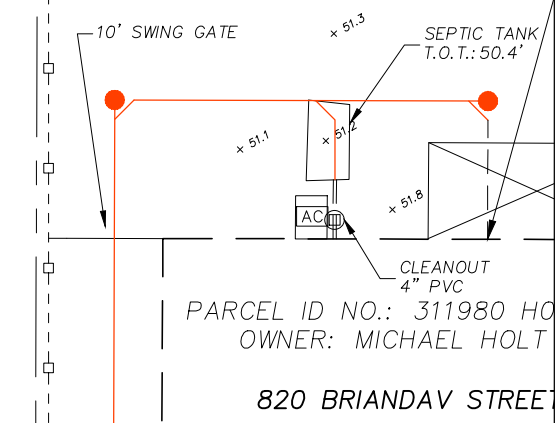

GENESIS
 FROM VISION TO REALITY
 WOODSIDE HEIGHTS
 WASTEWATER RETROFIT
 816 BRIANDAV STREET





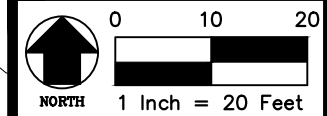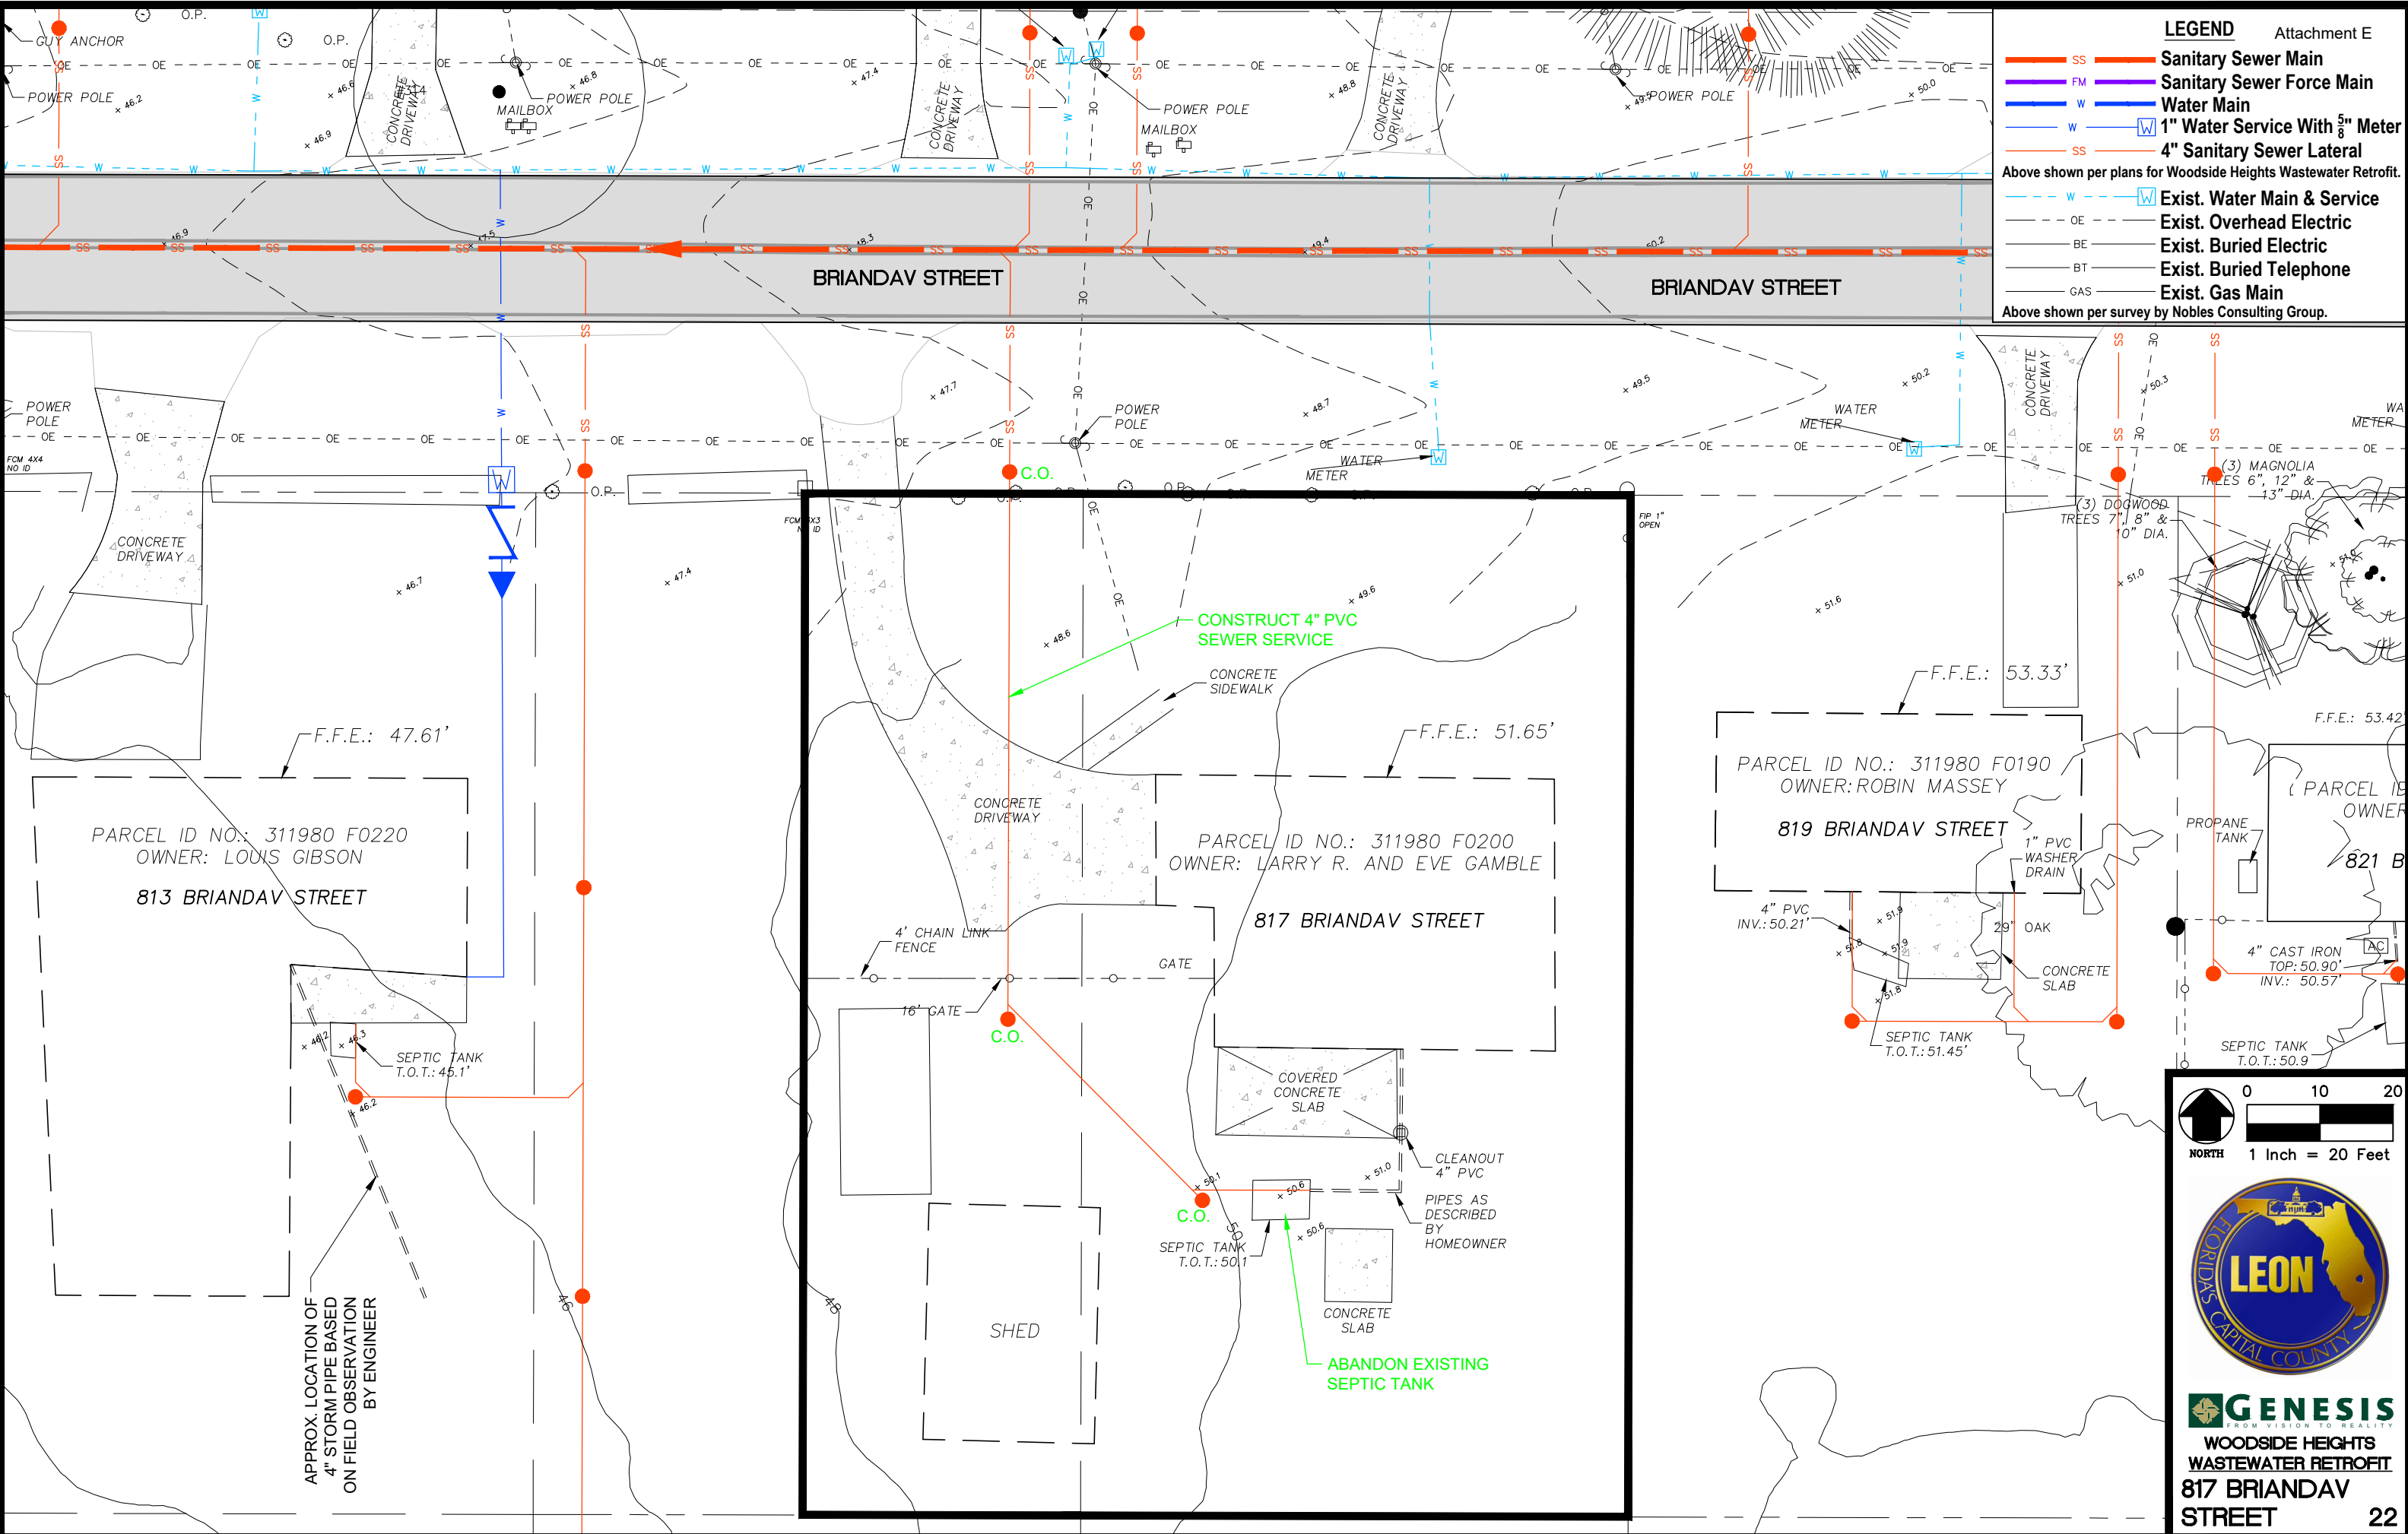





LEGEND


- SS **Sanitary Sewer Main**
 - FM **Sanitary Sewer Force Main**
 - W **Water Main**
 - W **1" Water Service With 5/8" Meter**
 - SS **4" Sanitary Sewer Lateral**
 - W **Exist. Water Main & Service**
 - - - OE **Exist. Overhead Electric**
 - BE **Exist. Buried Electric**
 - BT **Exist. Buried Telephone**
 - GAS **Exist. Gas Main**
- Above shown per plans for Woodside Heights Wastewater Retrofit.
- Above shown per survey by Nobles Consulting Group.



GENESIS
 FROM VISION TO REALITY
**WOODSIDE HEIGHTS
 WASTEWATER RETROFIT**
**817 BRIANDAV
 STREET** 22


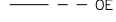
LEGEND

	SS	Sanitary Sewer Main
	FM	Sanitary Sewer Force Main
	W	Water Main
	W	1" Water Service With 5/8" Meter
	SS	4" Sanitary Sewer Lateral
Above shown per plans for Woodside Heights Wastewater Retrofit.		
	W	Exist. Water Main & Service
	OE	Exist. Overhead Electric
	BE	Exist. Buried Electric
	BT	Exist. Buried Telephone
	GAS	Exist. Gas Main
Above shown per survey by Nobles Consulting Group.		

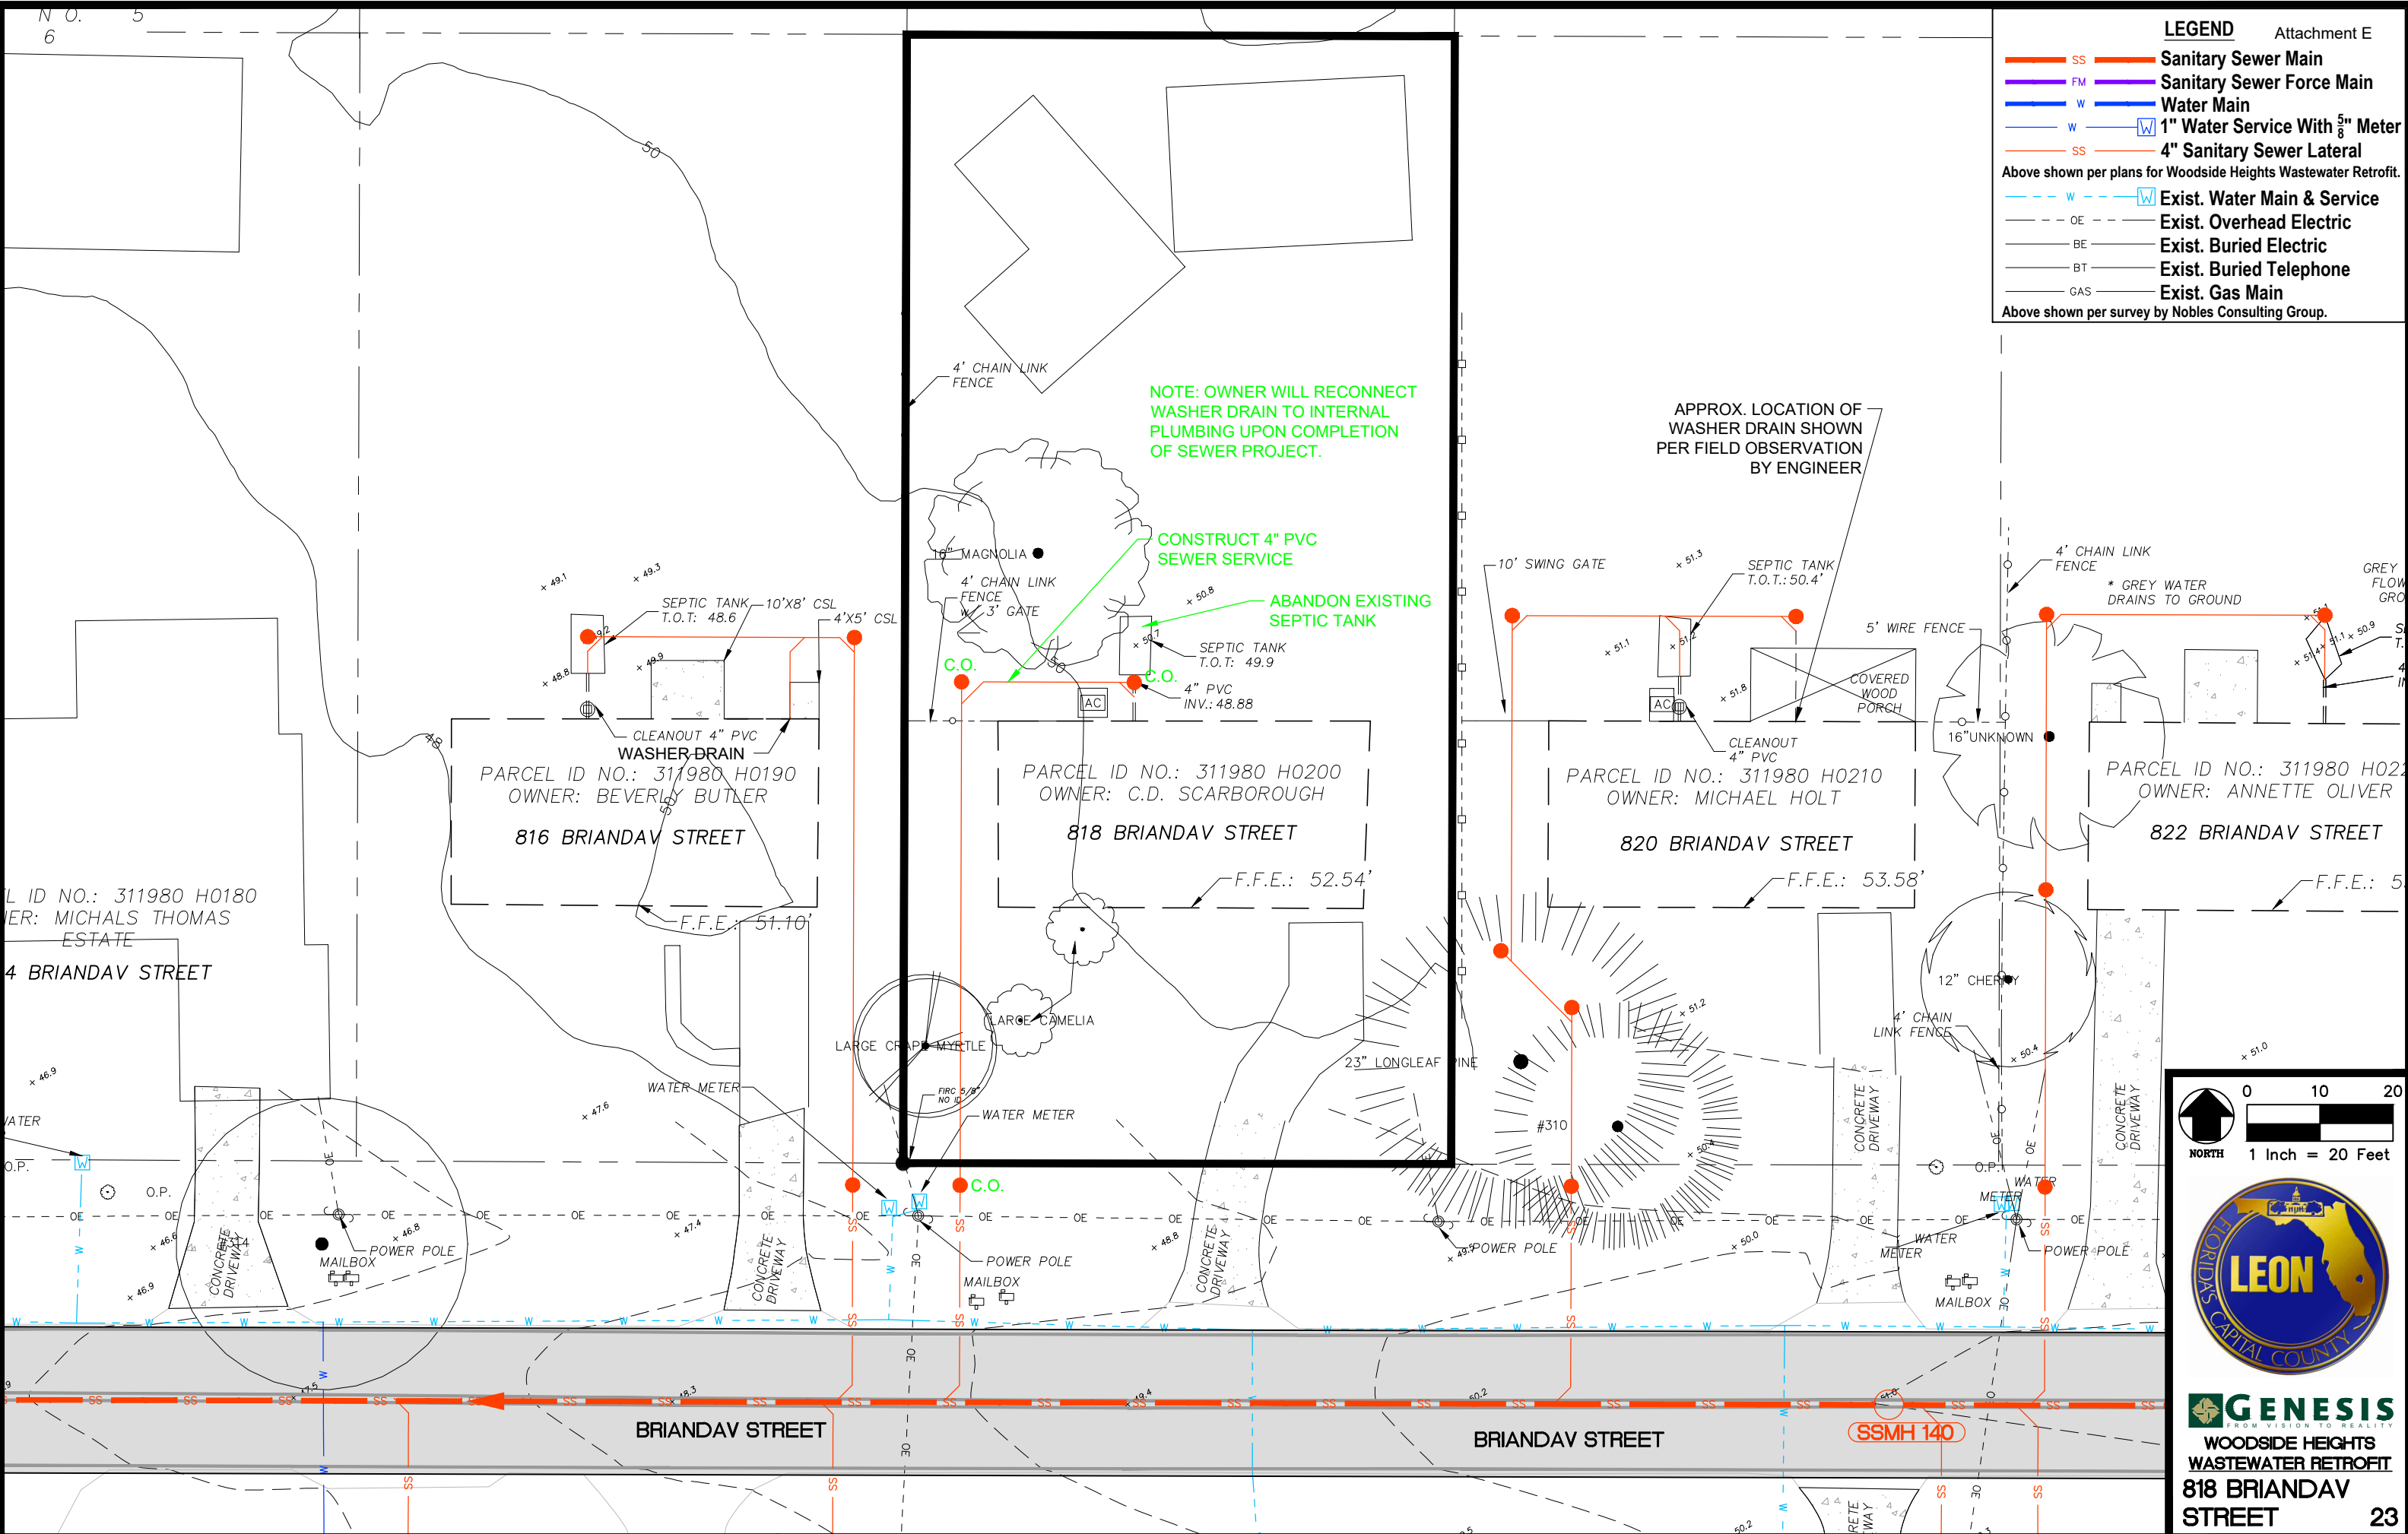

LEGEND

- SS **Sanitary Sewer Main**
 - FM **Sanitary Sewer Force Main**
 - W **Water Main**
 - W **1" Water Service With 5/8" Meter**
 - SS **4" Sanitary Sewer Lateral**
 - W **Exist. Water Main & Service**
 - OE **Exist. Overhead Electric**
 - BE **Exist. Buried Electric**
 - BT **Exist. Buried Telephone**
 - GAS **Exist. Gas Main**
- Above shown per plans for Woodside Heights Wastewater Retrofit.
- Above shown per survey by Nobles Consulting Group.

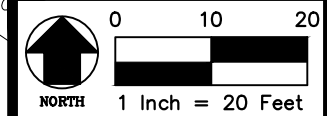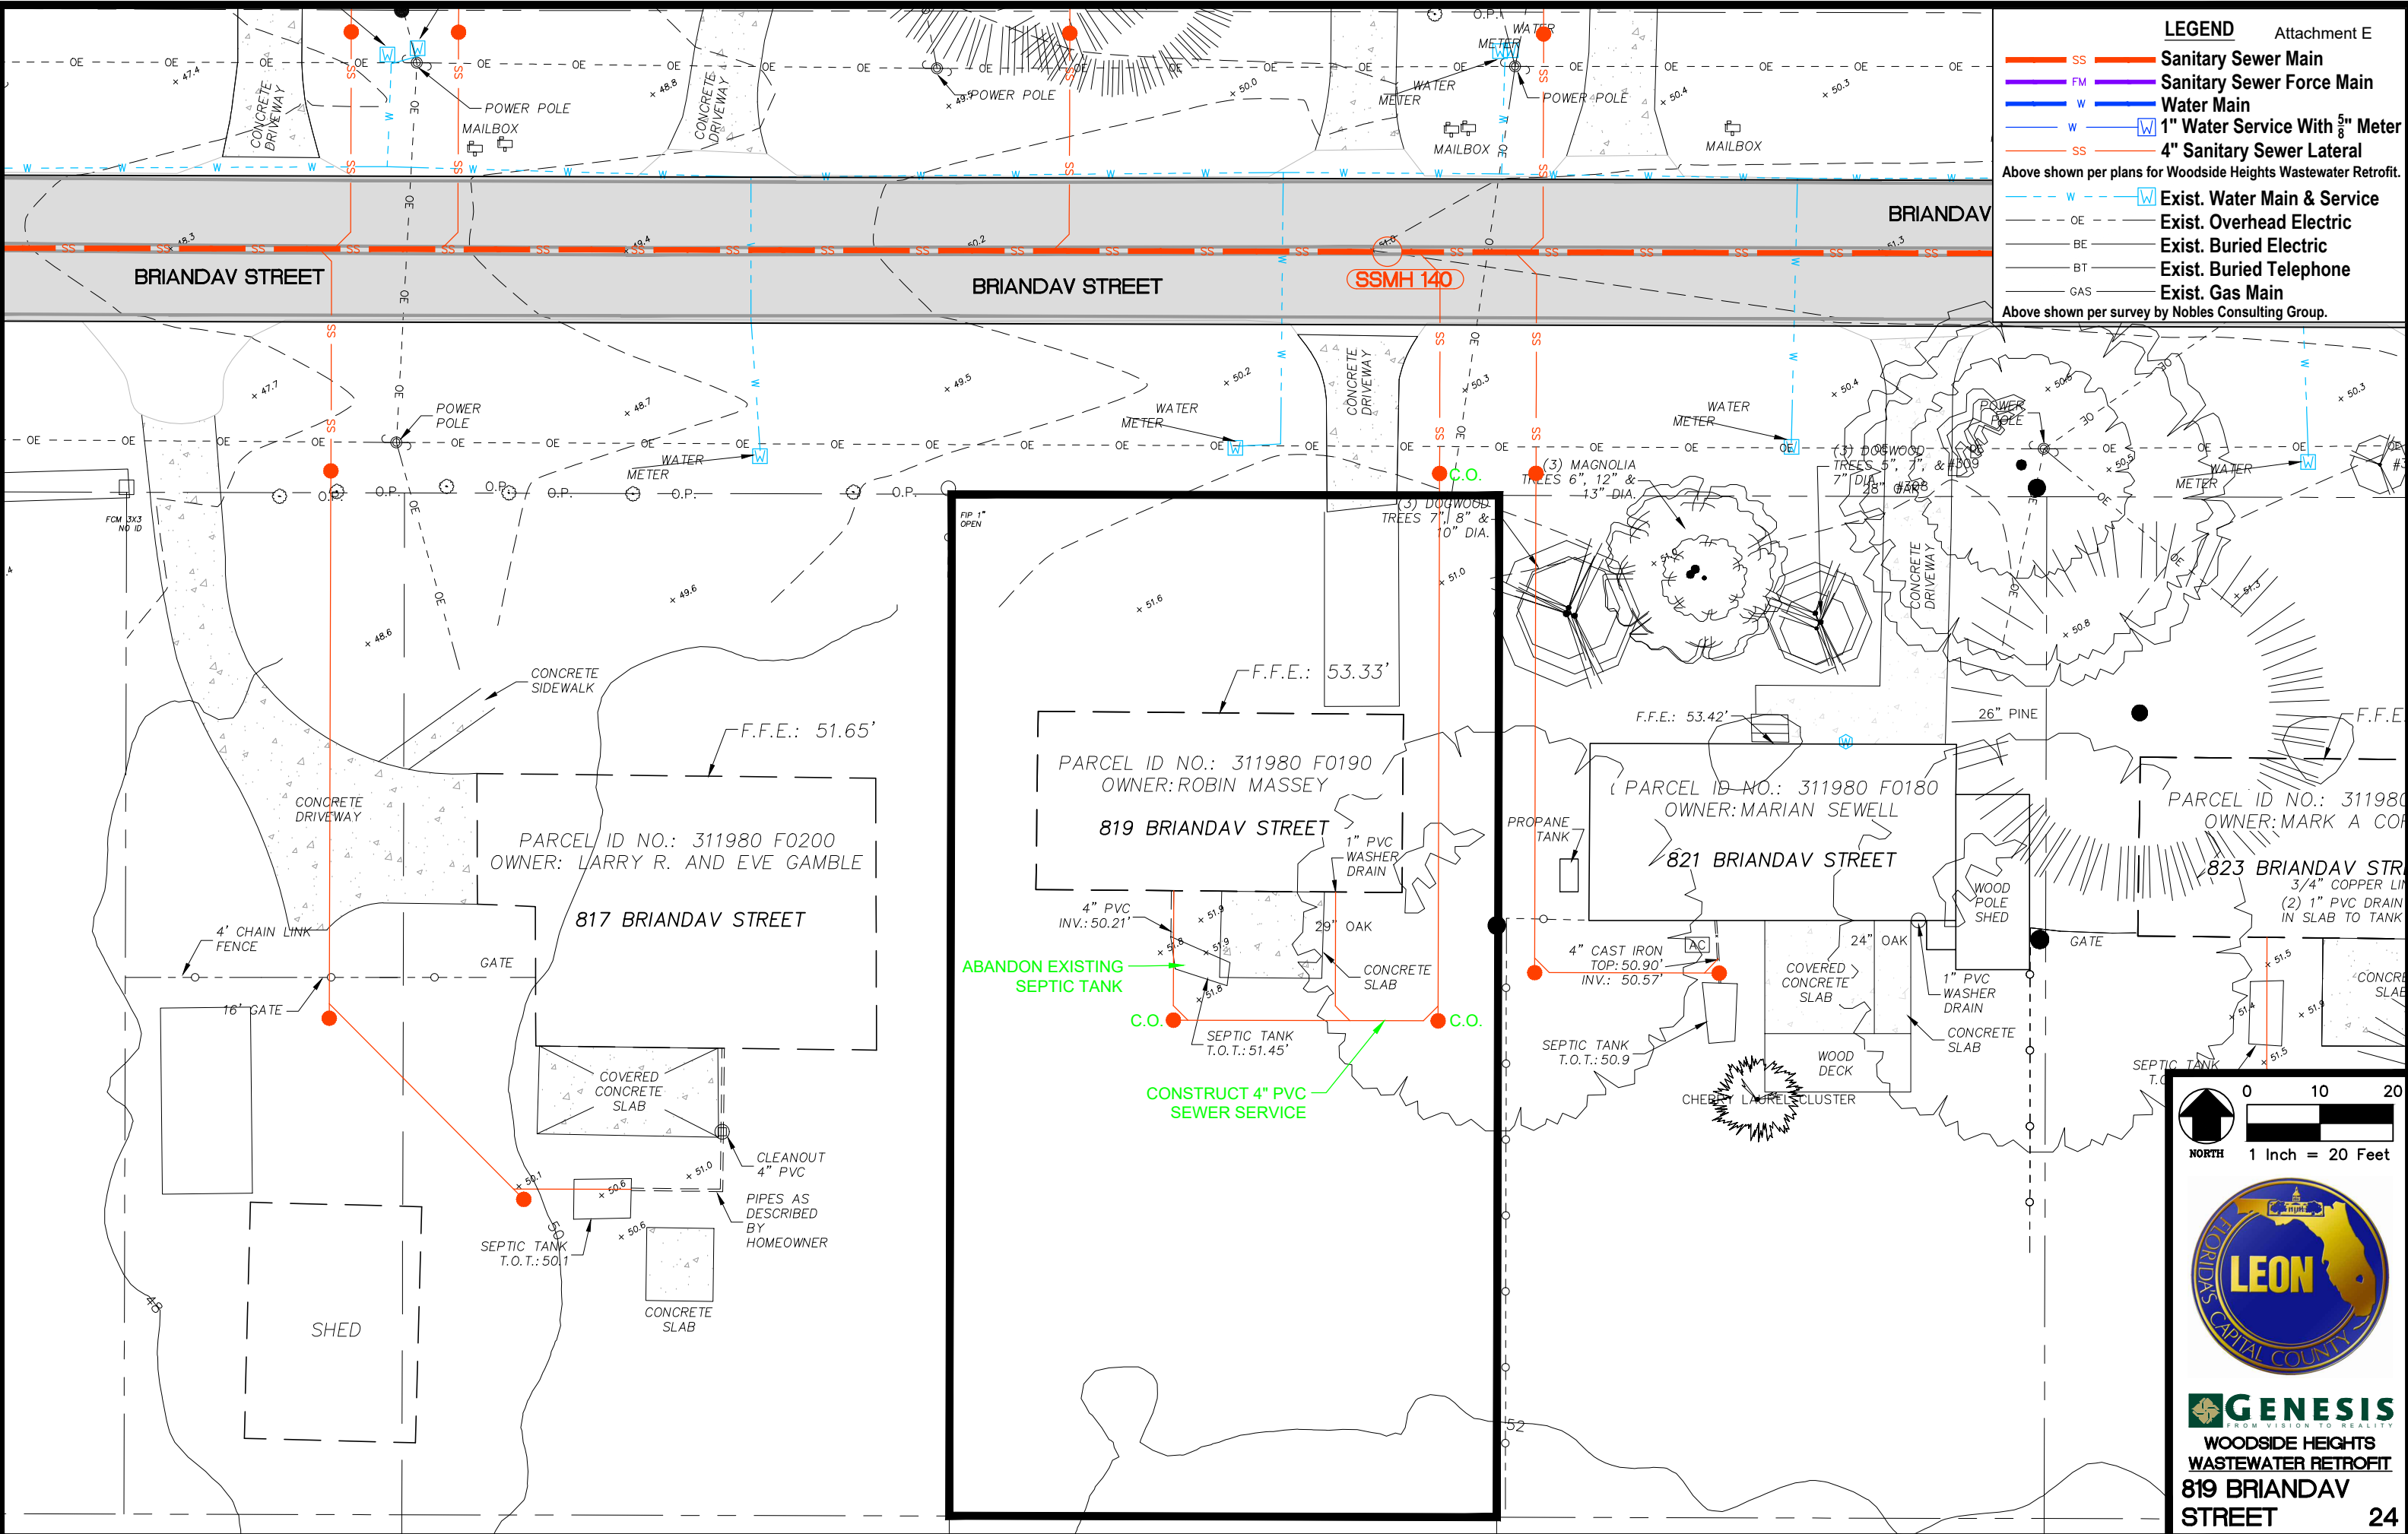

GENESIS
FROM VISION TO REALITY

**WOODSIDE HEIGHTS
WASTEWATER RETROFIT**

**819 BRIANDAV
STREET**

24


LEGEND

- SS **Sanitary Sewer Main**
- FM **Sanitary Sewer Force Main**
- W **Water Main**
- W W **1" Water Service With 5/8" Meter**
- SS **4" Sanitary Sewer Lateral**

Above shown per plans for Woodside Heights Wastewater Retrofit.

- - - W W **Exist. Water Main & Service**
- - - OE **Exist. Overhead Electric**
- BE **Exist. Buried Electric**
- BT **Exist. Buried Telephone**
- GAS **Exist. Gas Main**


Above shown per survey by Nobles Consulting Group.

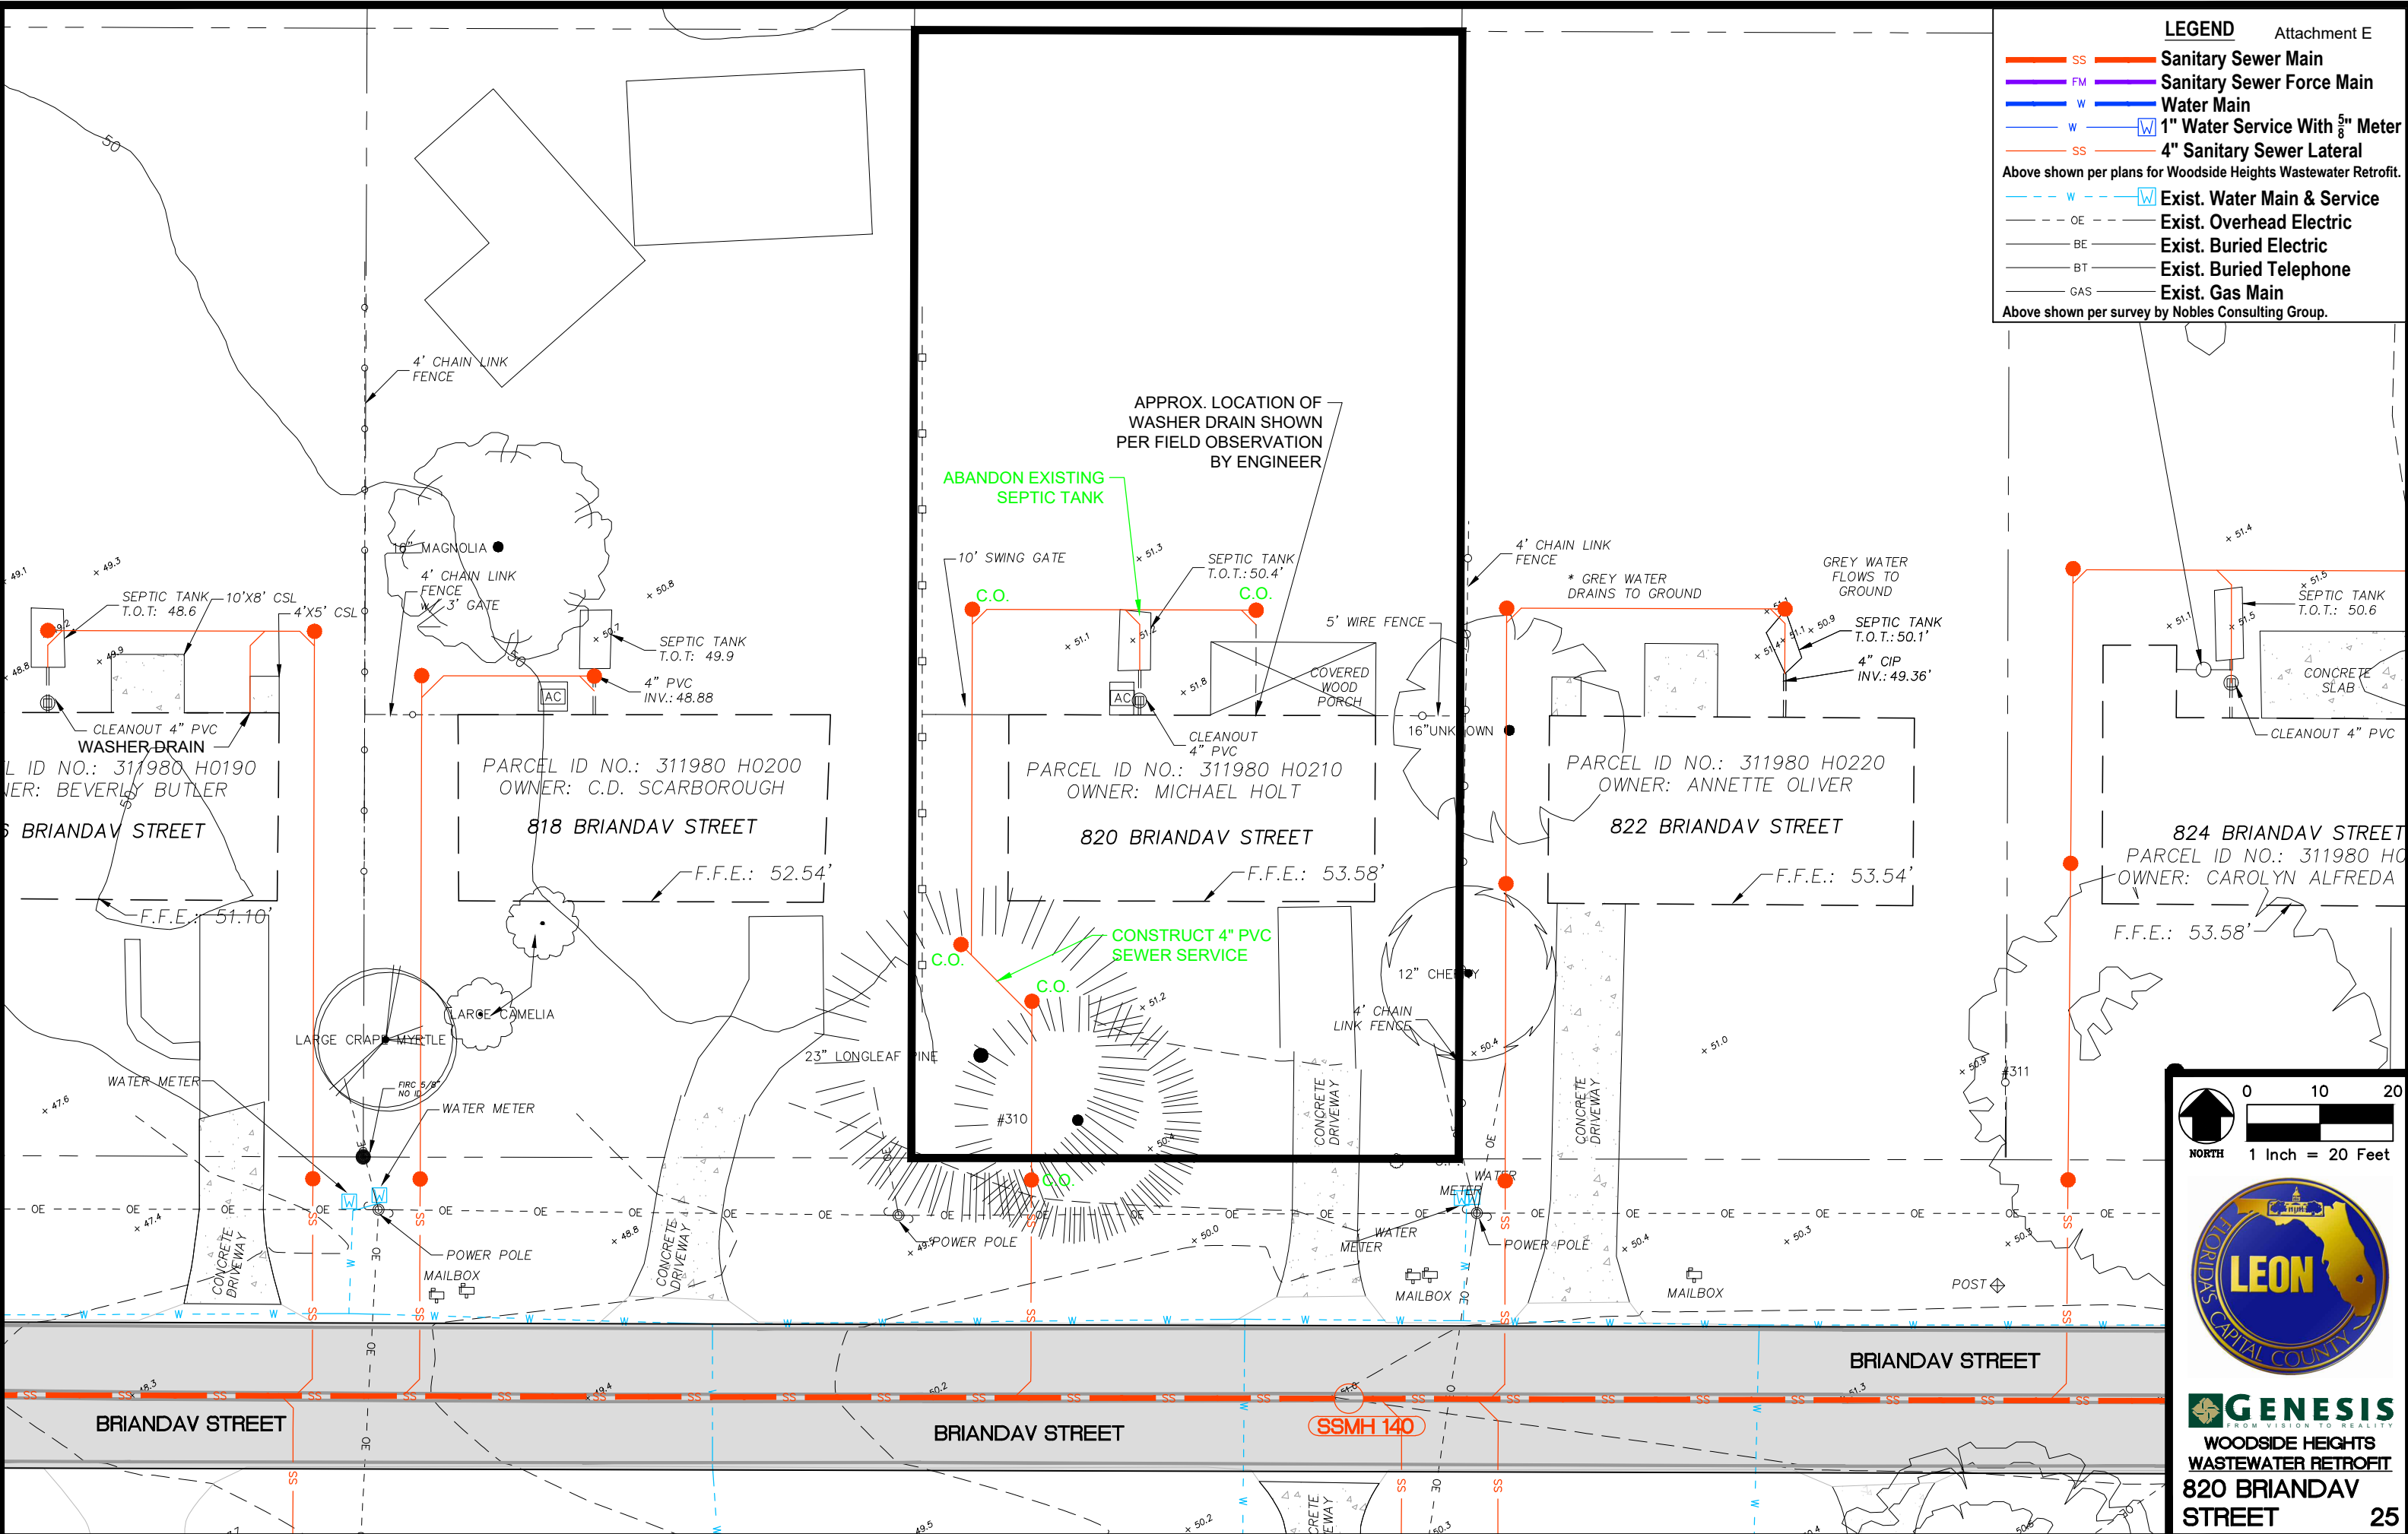

GENESIS
 FROM VISION TO REALITY
**WOODSIDE HEIGHTS
 WASTEWATER RETROFIT**
**820 BRIANDAV
 STREET**

LEGEND

- SS — Sanitary Sewer Main
 - FM — Sanitary Sewer Force Main
 - W — Water Main
 - W W 1" Water Service With 5/8" Meter
 - SS — 4" Sanitary Sewer Lateral
- Above shown per plans for Woodside Heights Wastewater Retrofit.
- - - OE W Exist. Water Main & Service
 - - - OE Exist. Overhead Electric
 - - - BE Exist. Buried Electric
 - - - BT Exist. Buried Telephone
 - - - GAS Exist. Gas Main
- Above shown per survey by Nobles Consulting Group.

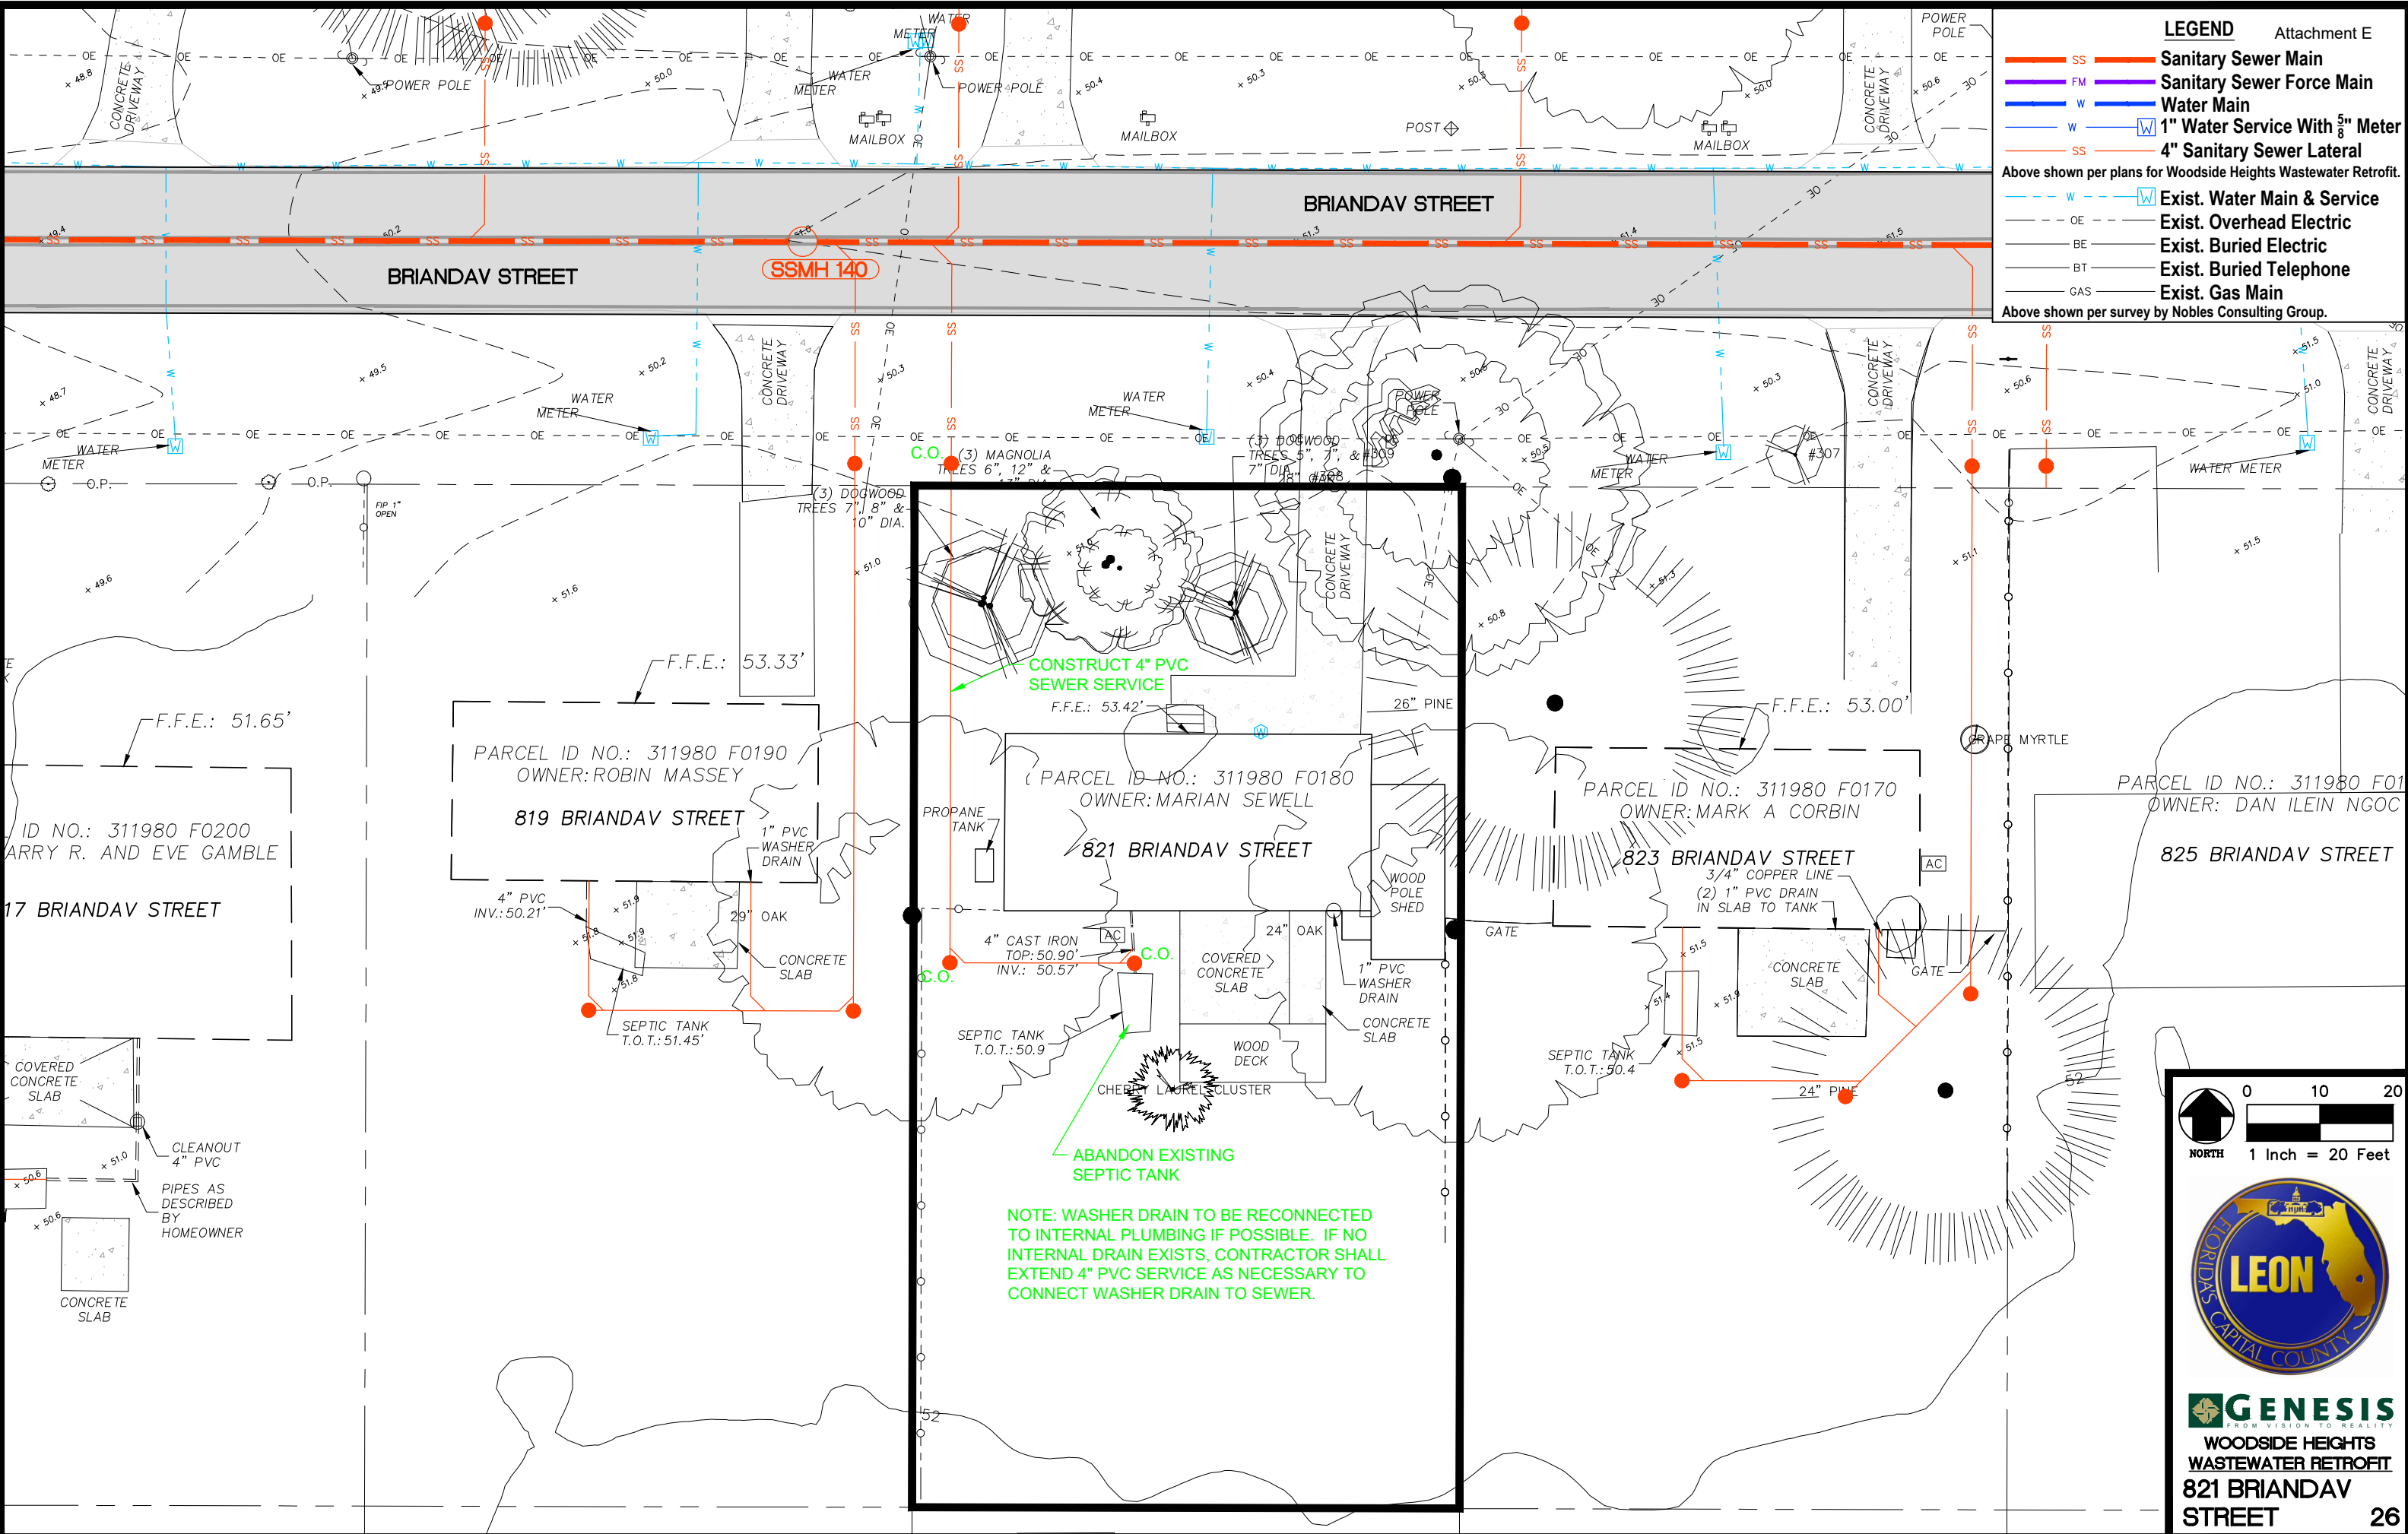

SSMH 140

CONSTRUCT 4" PVC SEWER SERVICE

ABANDON EXISTING SEPTIC TANK

NOTE: WASHER DRAIN TO BE RECONNECTED TO INTERNAL PLUMBING IF POSSIBLE. IF NO INTERNAL DRAIN EXISTS, CONTRACTOR SHALL EXTEND 4" PVC SERVICE AS NECESSARY TO CONNECT WASHER DRAIN TO SEWER.

F.F.E.: 51.65'

F.F.E.: 53.33'

F.F.E.: 53.42'

F.F.E.: 53.00'

PARCEL ID NO.: 311980 F0200
OWNER: HARRY R. AND EVE GAMBLE

PARCEL ID NO.: 311980 F0190
OWNER: ROBIN MASSEY
819 BRIANDAV STREET

PARCEL ID NO.: 311980 F0180
OWNER: MARIAN SEWELL
821 BRIANDAV STREET


PARCEL ID NO.: 311980 F0170
OWNER: MARK A CORBIN
823 BRIANDAV STREET

PARCEL ID NO.: 311980 F01
OWNER: DAN ILEIN NGOC
825 BRIANDAV STREET

CLEANOUT 4" PVC

PIPES AS DESCRIBED BY HOMEOWNER

CONCRETE SLAB

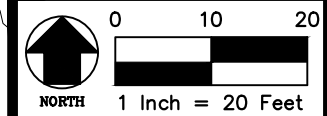

GENESIS
FROM VISION TO REALITY

**WOODSIDE HEIGHTS
WASTEWATER RETROFIT**

**821 BRIANDAV
STREET**



LEGEND

	SS	Sanitary Sewer Main
	FM	Sanitary Sewer Force Main
	W	Water Main
	W	1" Water Service With 5/8" Meter
	SS	4" Sanitary Sewer Lateral
Above shown per plans for Woodside Heights Wastewater Retrofit.		
	W	Exist. Water Main & Service
	OE	Exist. Overhead Electric
	BE	Exist. Buried Electric
	BT	Exist. Buried Telephone
	GAS	Exist. Gas Main
Above shown per survey by Nobles Consulting Group.		

- NOTES:**
- OWNER REPORTS SHE IS HAVING TREES REMOVED PRIOR TO CONSTRUCTION.
 - OWNER REPORTS WASHER DRAINS TO SEPTIC TANK.

ABANDON EXISTING SEPTIC TANK

CONSTRUCT 4" PVC SEWER SERVICE

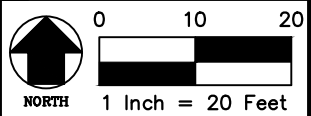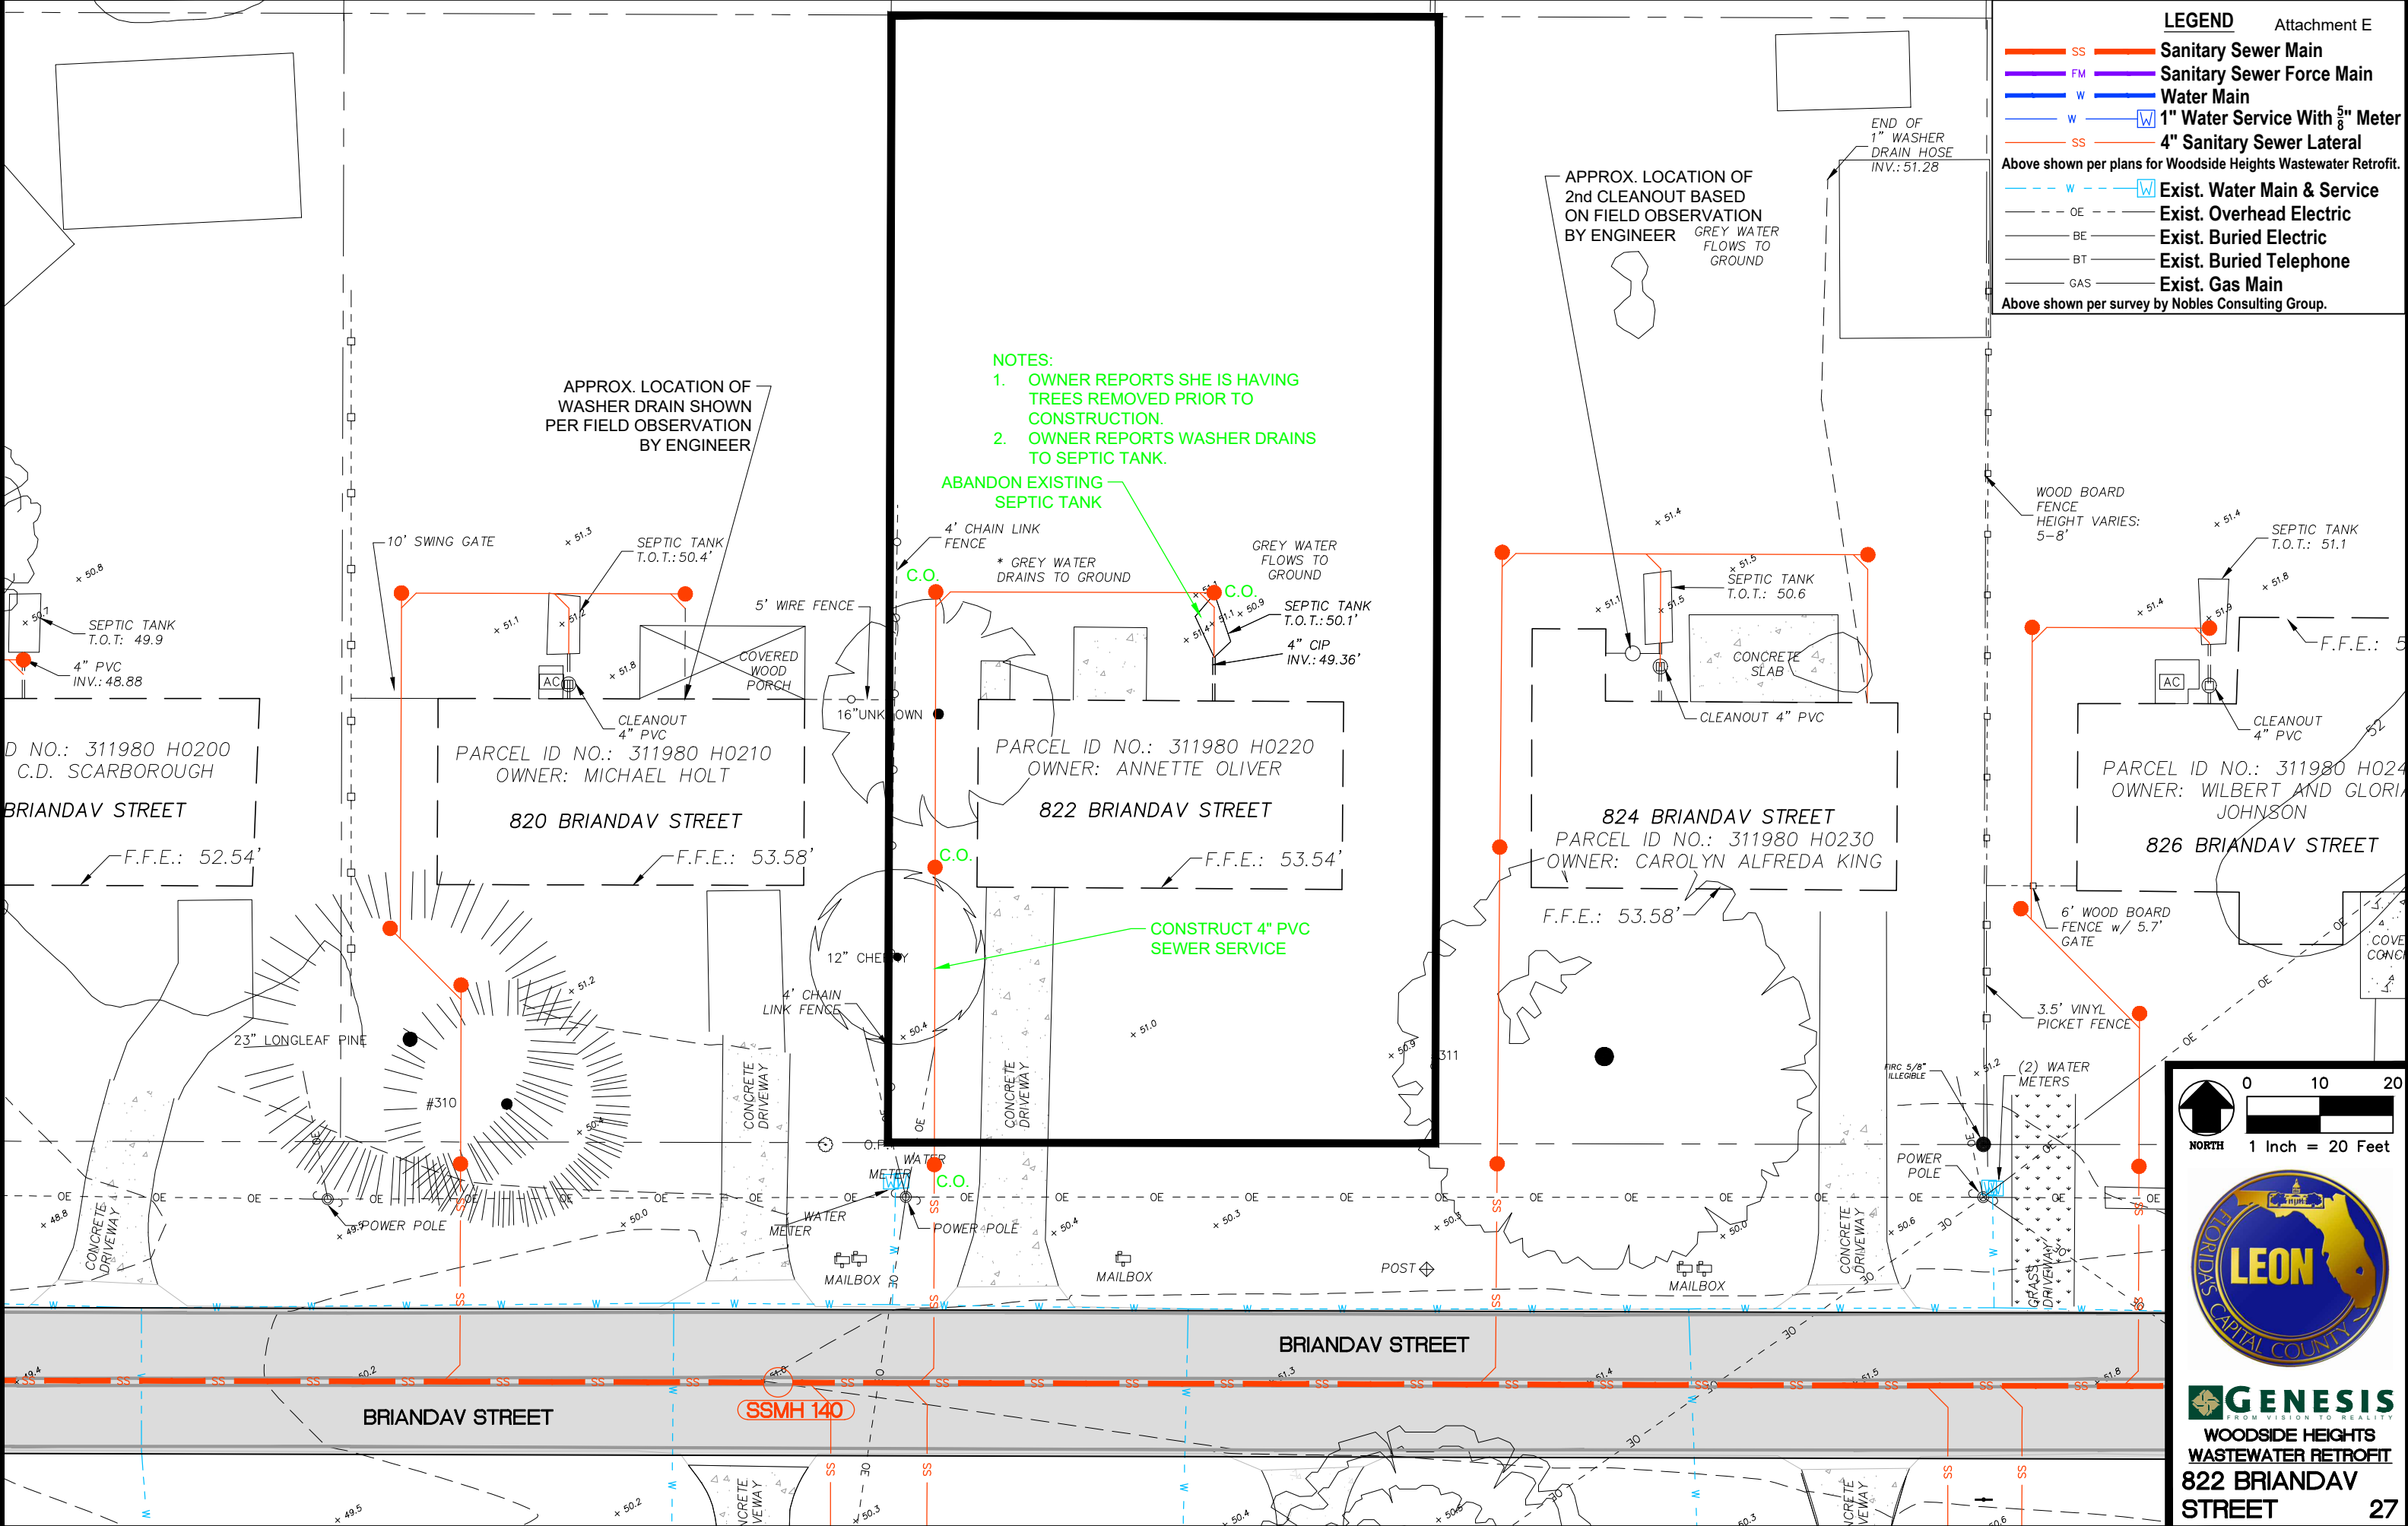











GENESIS
FROM VISION TO REALITY


**WOODSIDE HEIGHTS
WASTEWATER RETROFIT**

**822 BRIANDAV
STREET**

27

 LEGEND

-  **Sanitary Sewer Main**
 -  **Sanitary Sewer Force Main**
 -  **Water Main**
 -  **1" Water Service With 5/8" Meter**
 -  **4" Sanitary Sewer Lateral**
 -  **Exist. Water Main & Service**
 -  **Exist. Overhead Electric**
 -  **Exist. Buried Electric**
 -  **Exist. Buried Telephone**
 -  **Exist. Gas Main**
- Above shown per plans for Woodside Heights Wastewater Retrofit.
- Above shown per survey by Nobles Consulting Group.

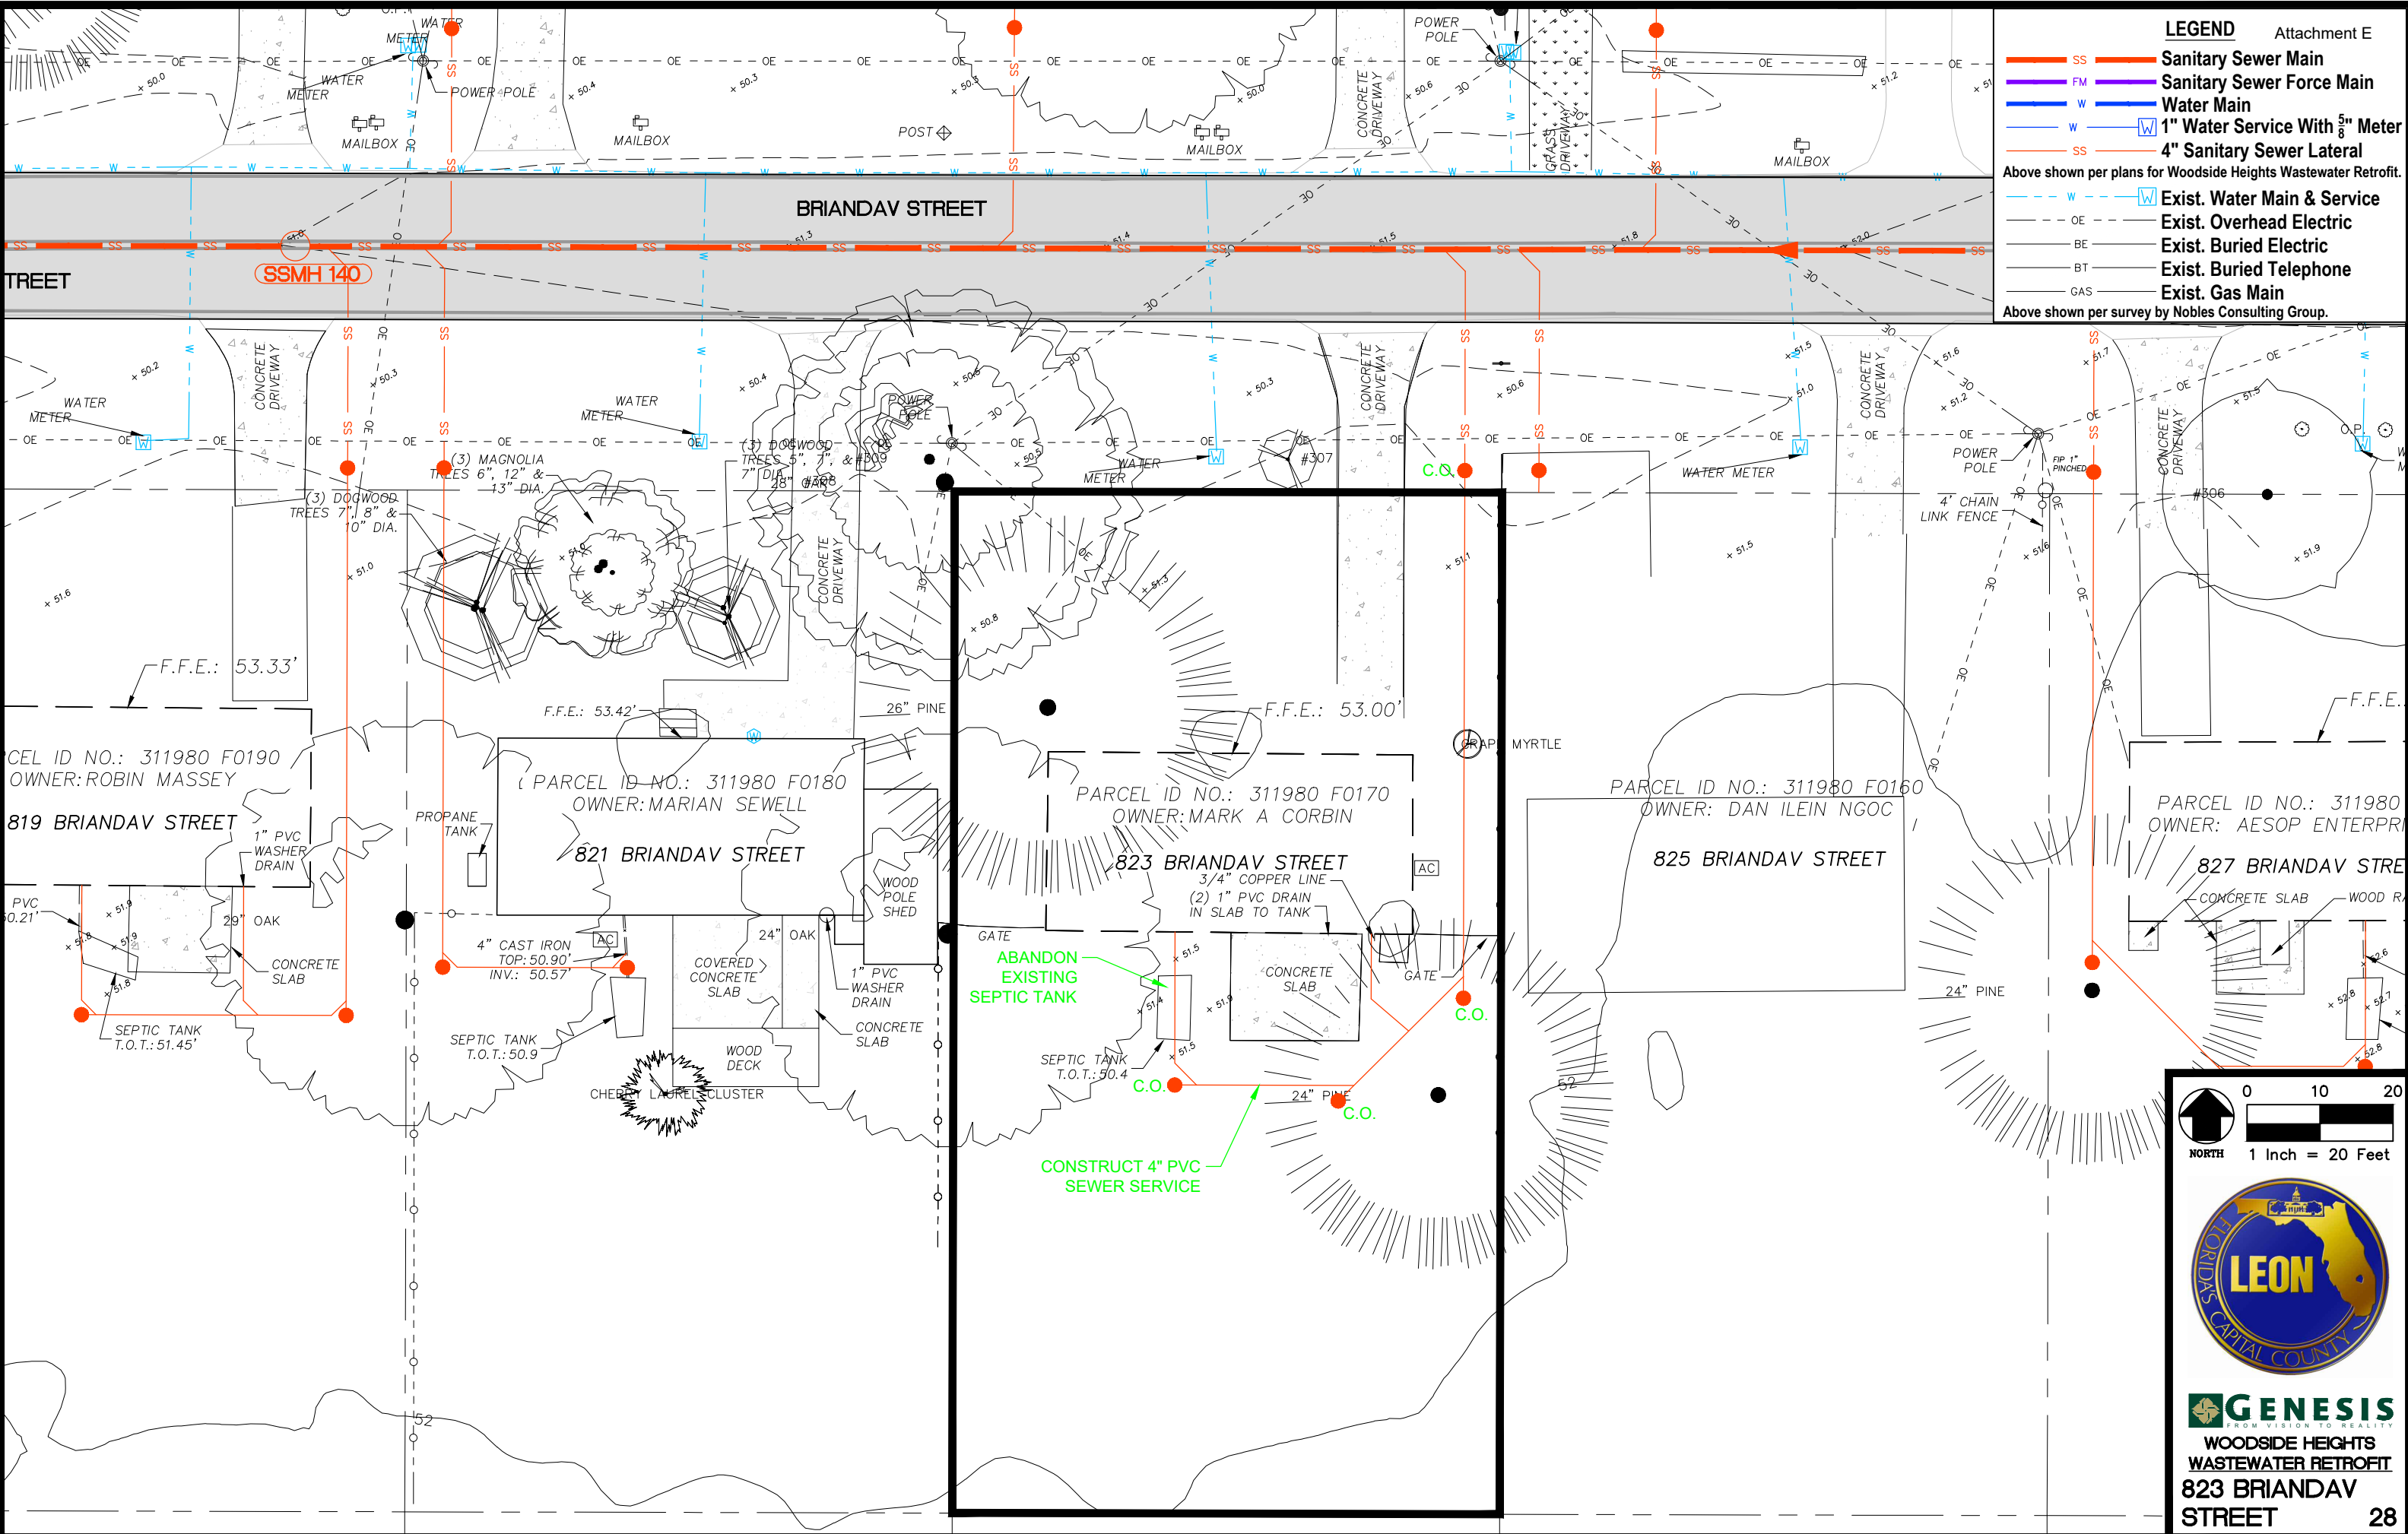

GENESIS
 FROM VISION TO REALITY
**WOODSIDE HEIGHTS
 WASTEWATER RETROFIT**
**823 BRIANDAV
 STREET** **28**


LEGEND

- SS Sanitary Sewer Main
- FM Sanitary Sewer Force Main
- W Water Main
- W 1" Water Service With 5/8" Meter
- SS 4" Sanitary Sewer Lateral

Above shown per plans for Woodside Heights Wastewater Retrofit.

- - - W Exist. Water Main & Service
- - - OE Exist. Overhead Electric
- BE Exist. Buried Electric
- BT Exist. Buried Telephone
- GAS Exist. Gas Main

Above shown per survey by Nobles Consulting Group.

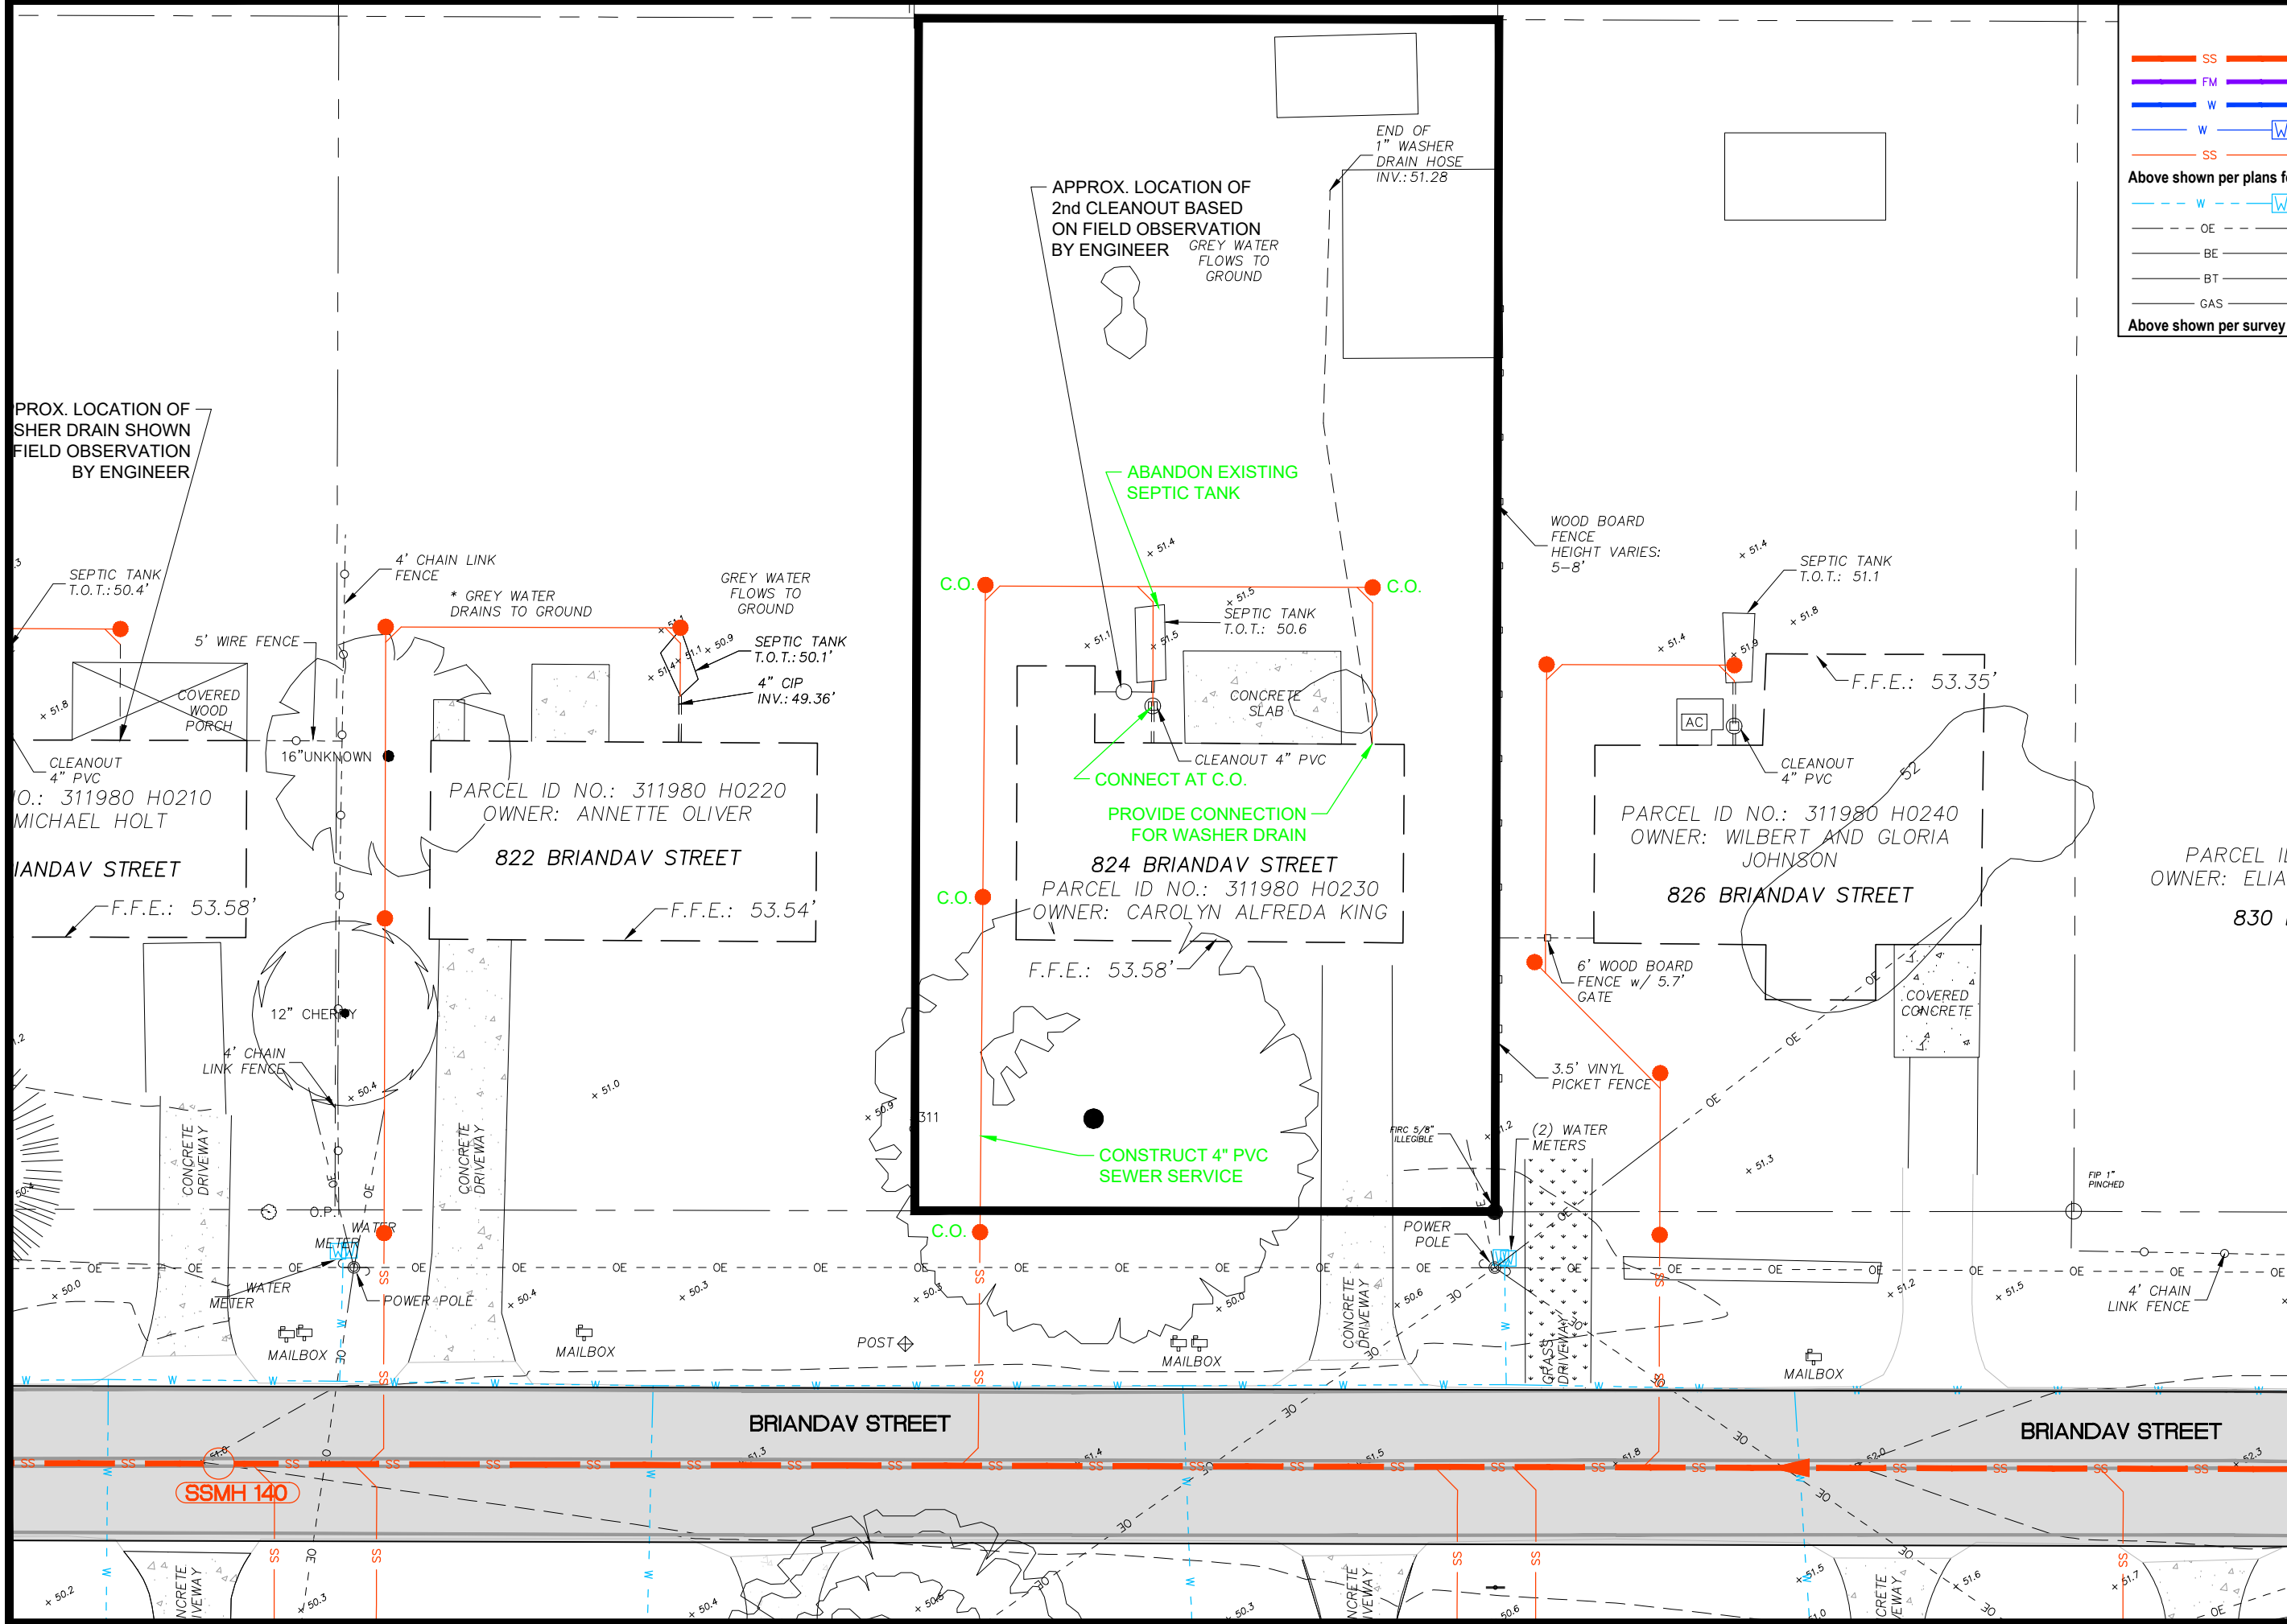

0 10 20
 NORTH 1 Inch = 20 Feet



GENESIS
 FROM VISION TO REALITY

**WOODSIDE HEIGHTS
 WASTEWATER RETROFIT
 824 BRIANDAV
 STREET**

29

LEGEND

- SS **Sanitary Sewer Main**
 - FM **Sanitary Sewer Force Main**
 - W **Water Main**
 - W **1" Water Service With 5/8" Meter**
 - SS **4" Sanitary Sewer Lateral**
 - W **Exist. Water Main & Service**
 - - - OE **Exist. Overhead Electric**
 - BE **Exist. Buried Electric**
 - BT **Exist. Buried Telephone**
 - GAS **Exist. Gas Main**
- Above shown per plans for Woodside Heights Wastewater Retrofit.
- Above shown per survey by Nobles Consulting Group.

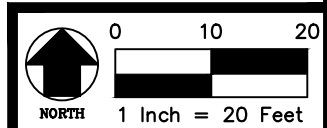
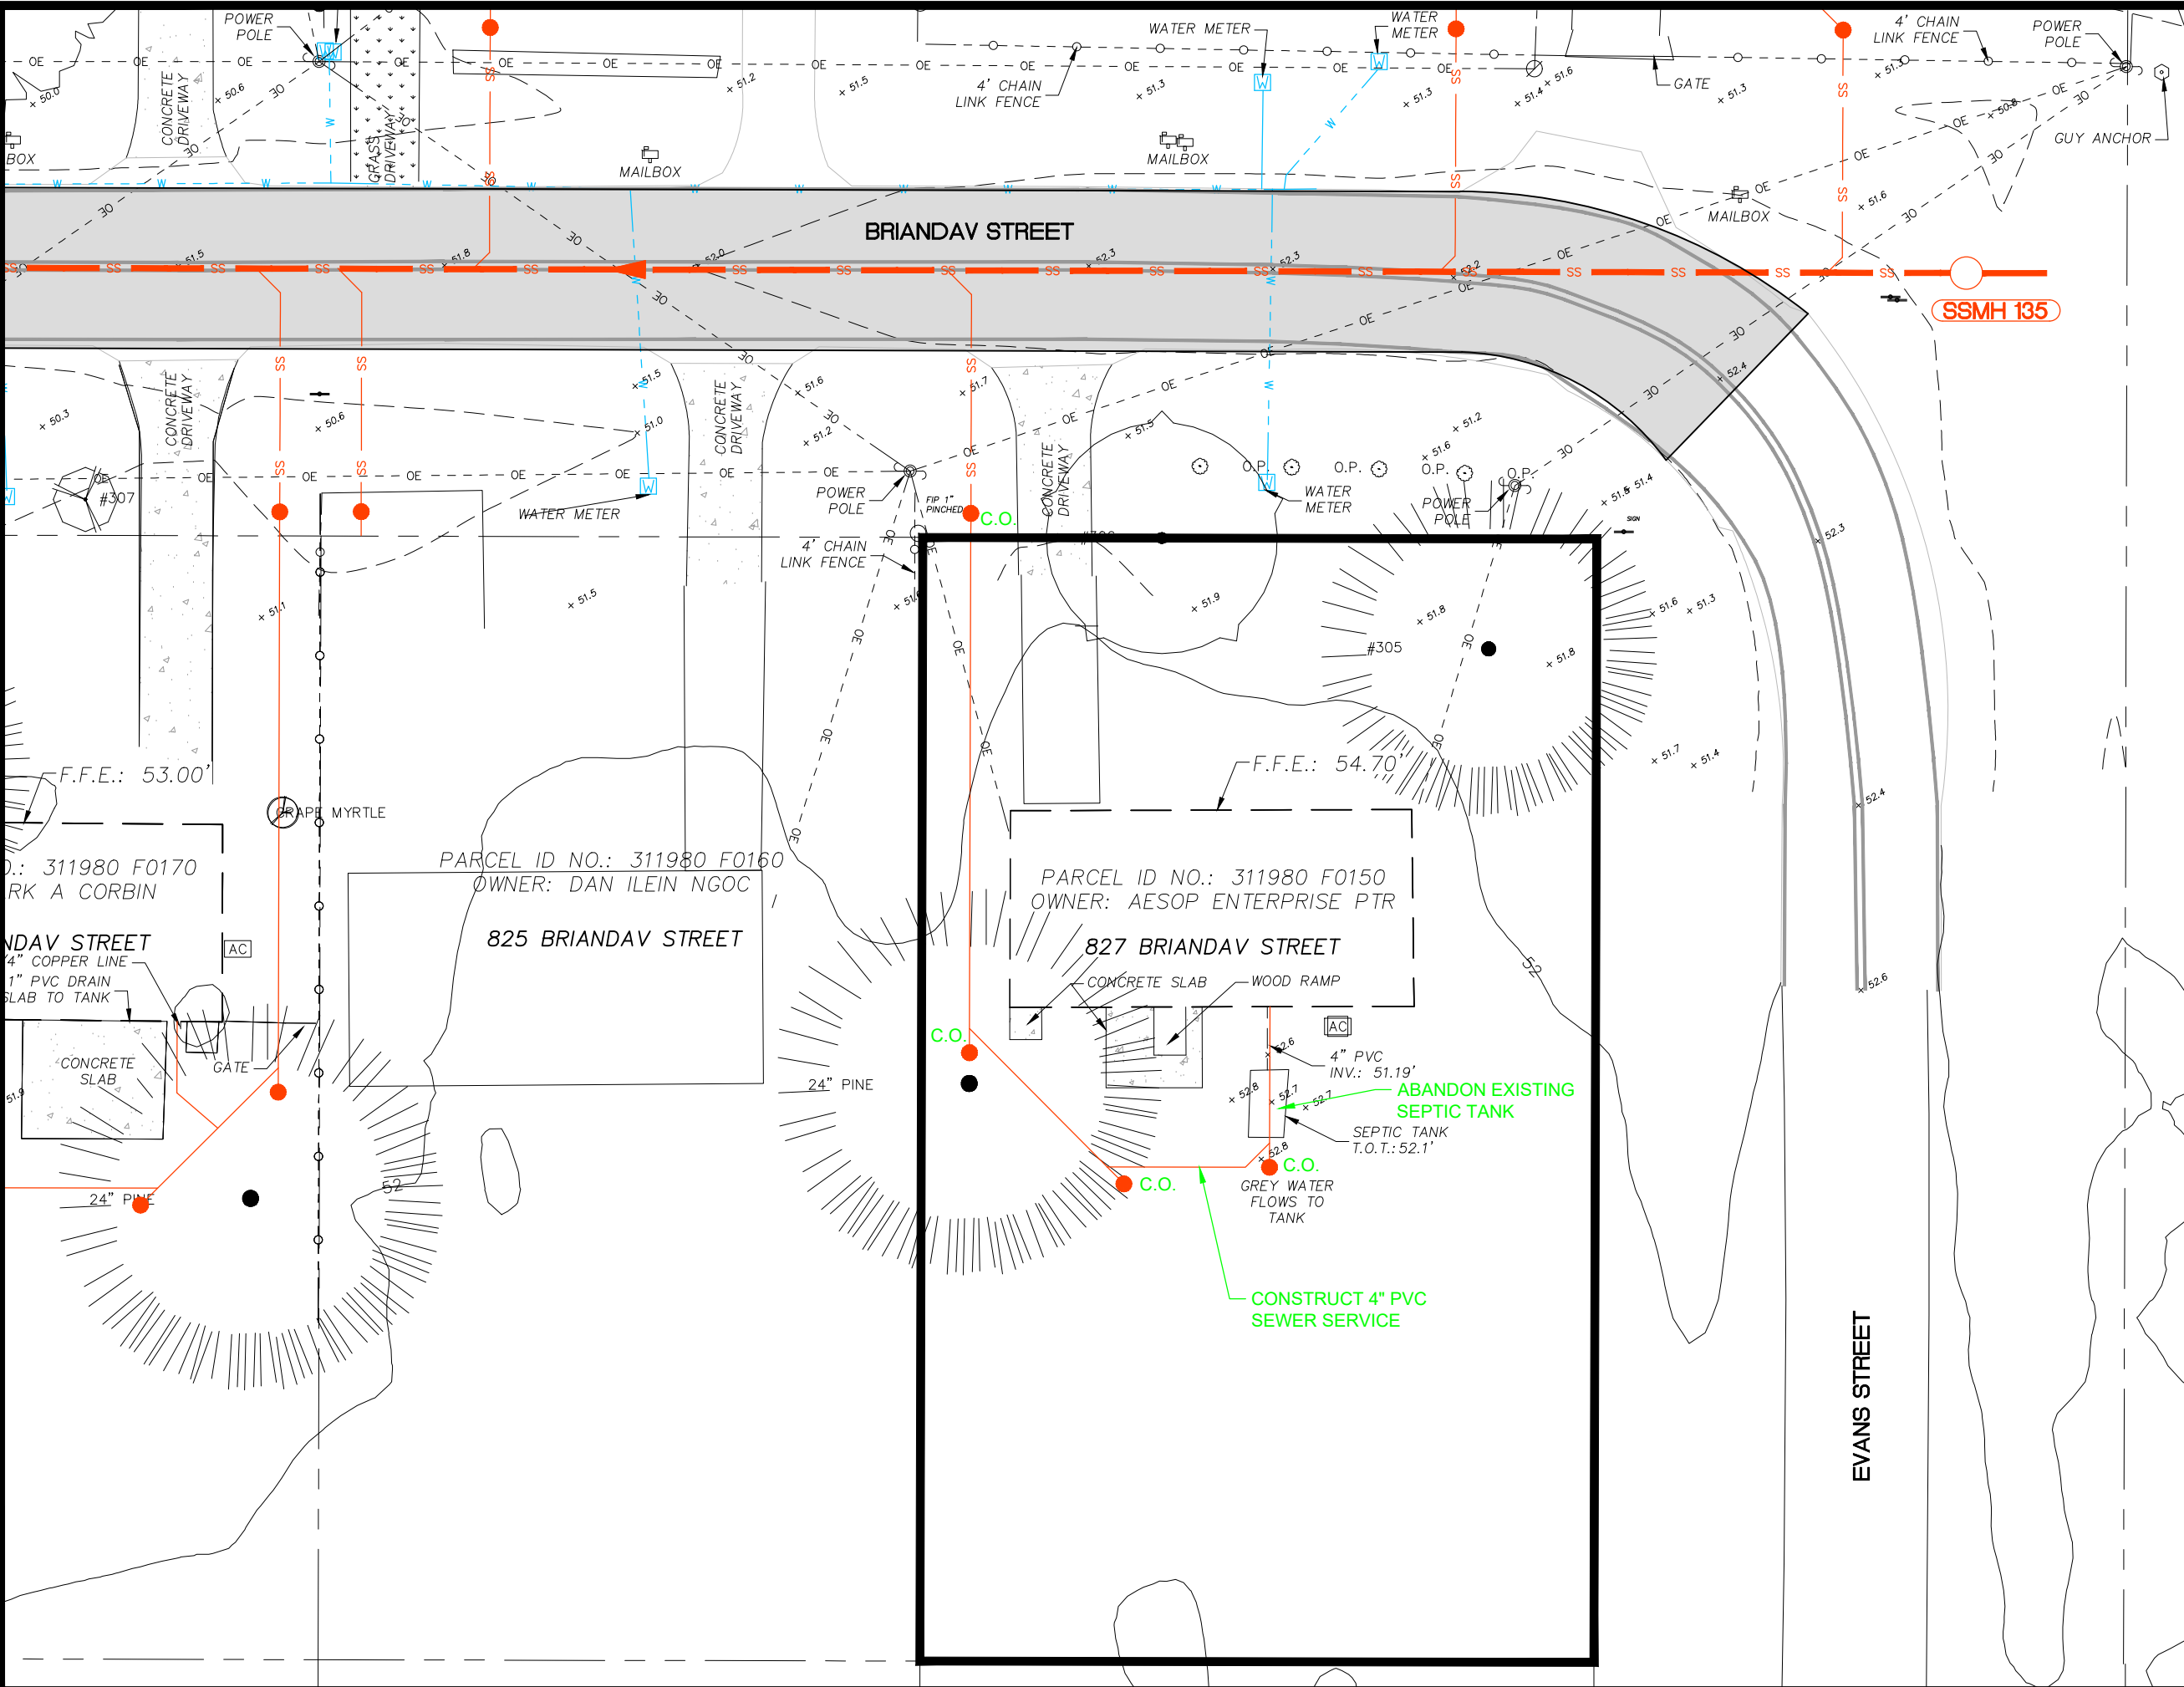


GENESIS
FROM VISION TO REALITY

**WOODSIDE HEIGHTS
WASTEWATER RETROFIT
827 BRIANDAV
STREET**

31

LEGEND	
	Sanitary Sewer Main
	Sanitary Sewer Force Main
	Water Main
	1" Water Service With 5/8" Meter
	4" Sanitary Sewer Lateral
Above shown per plans for Woodside Heights Wastewater Retrofit.	
	Exist. Water Main & Service
	Exist. Overhead Electric
	Exist. Buried Electric
	Exist. Buried Telephone
	Exist. Gas Main
Above shown per survey by Nobles Consulting Group.	

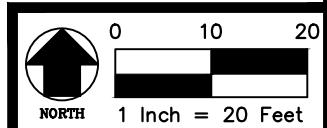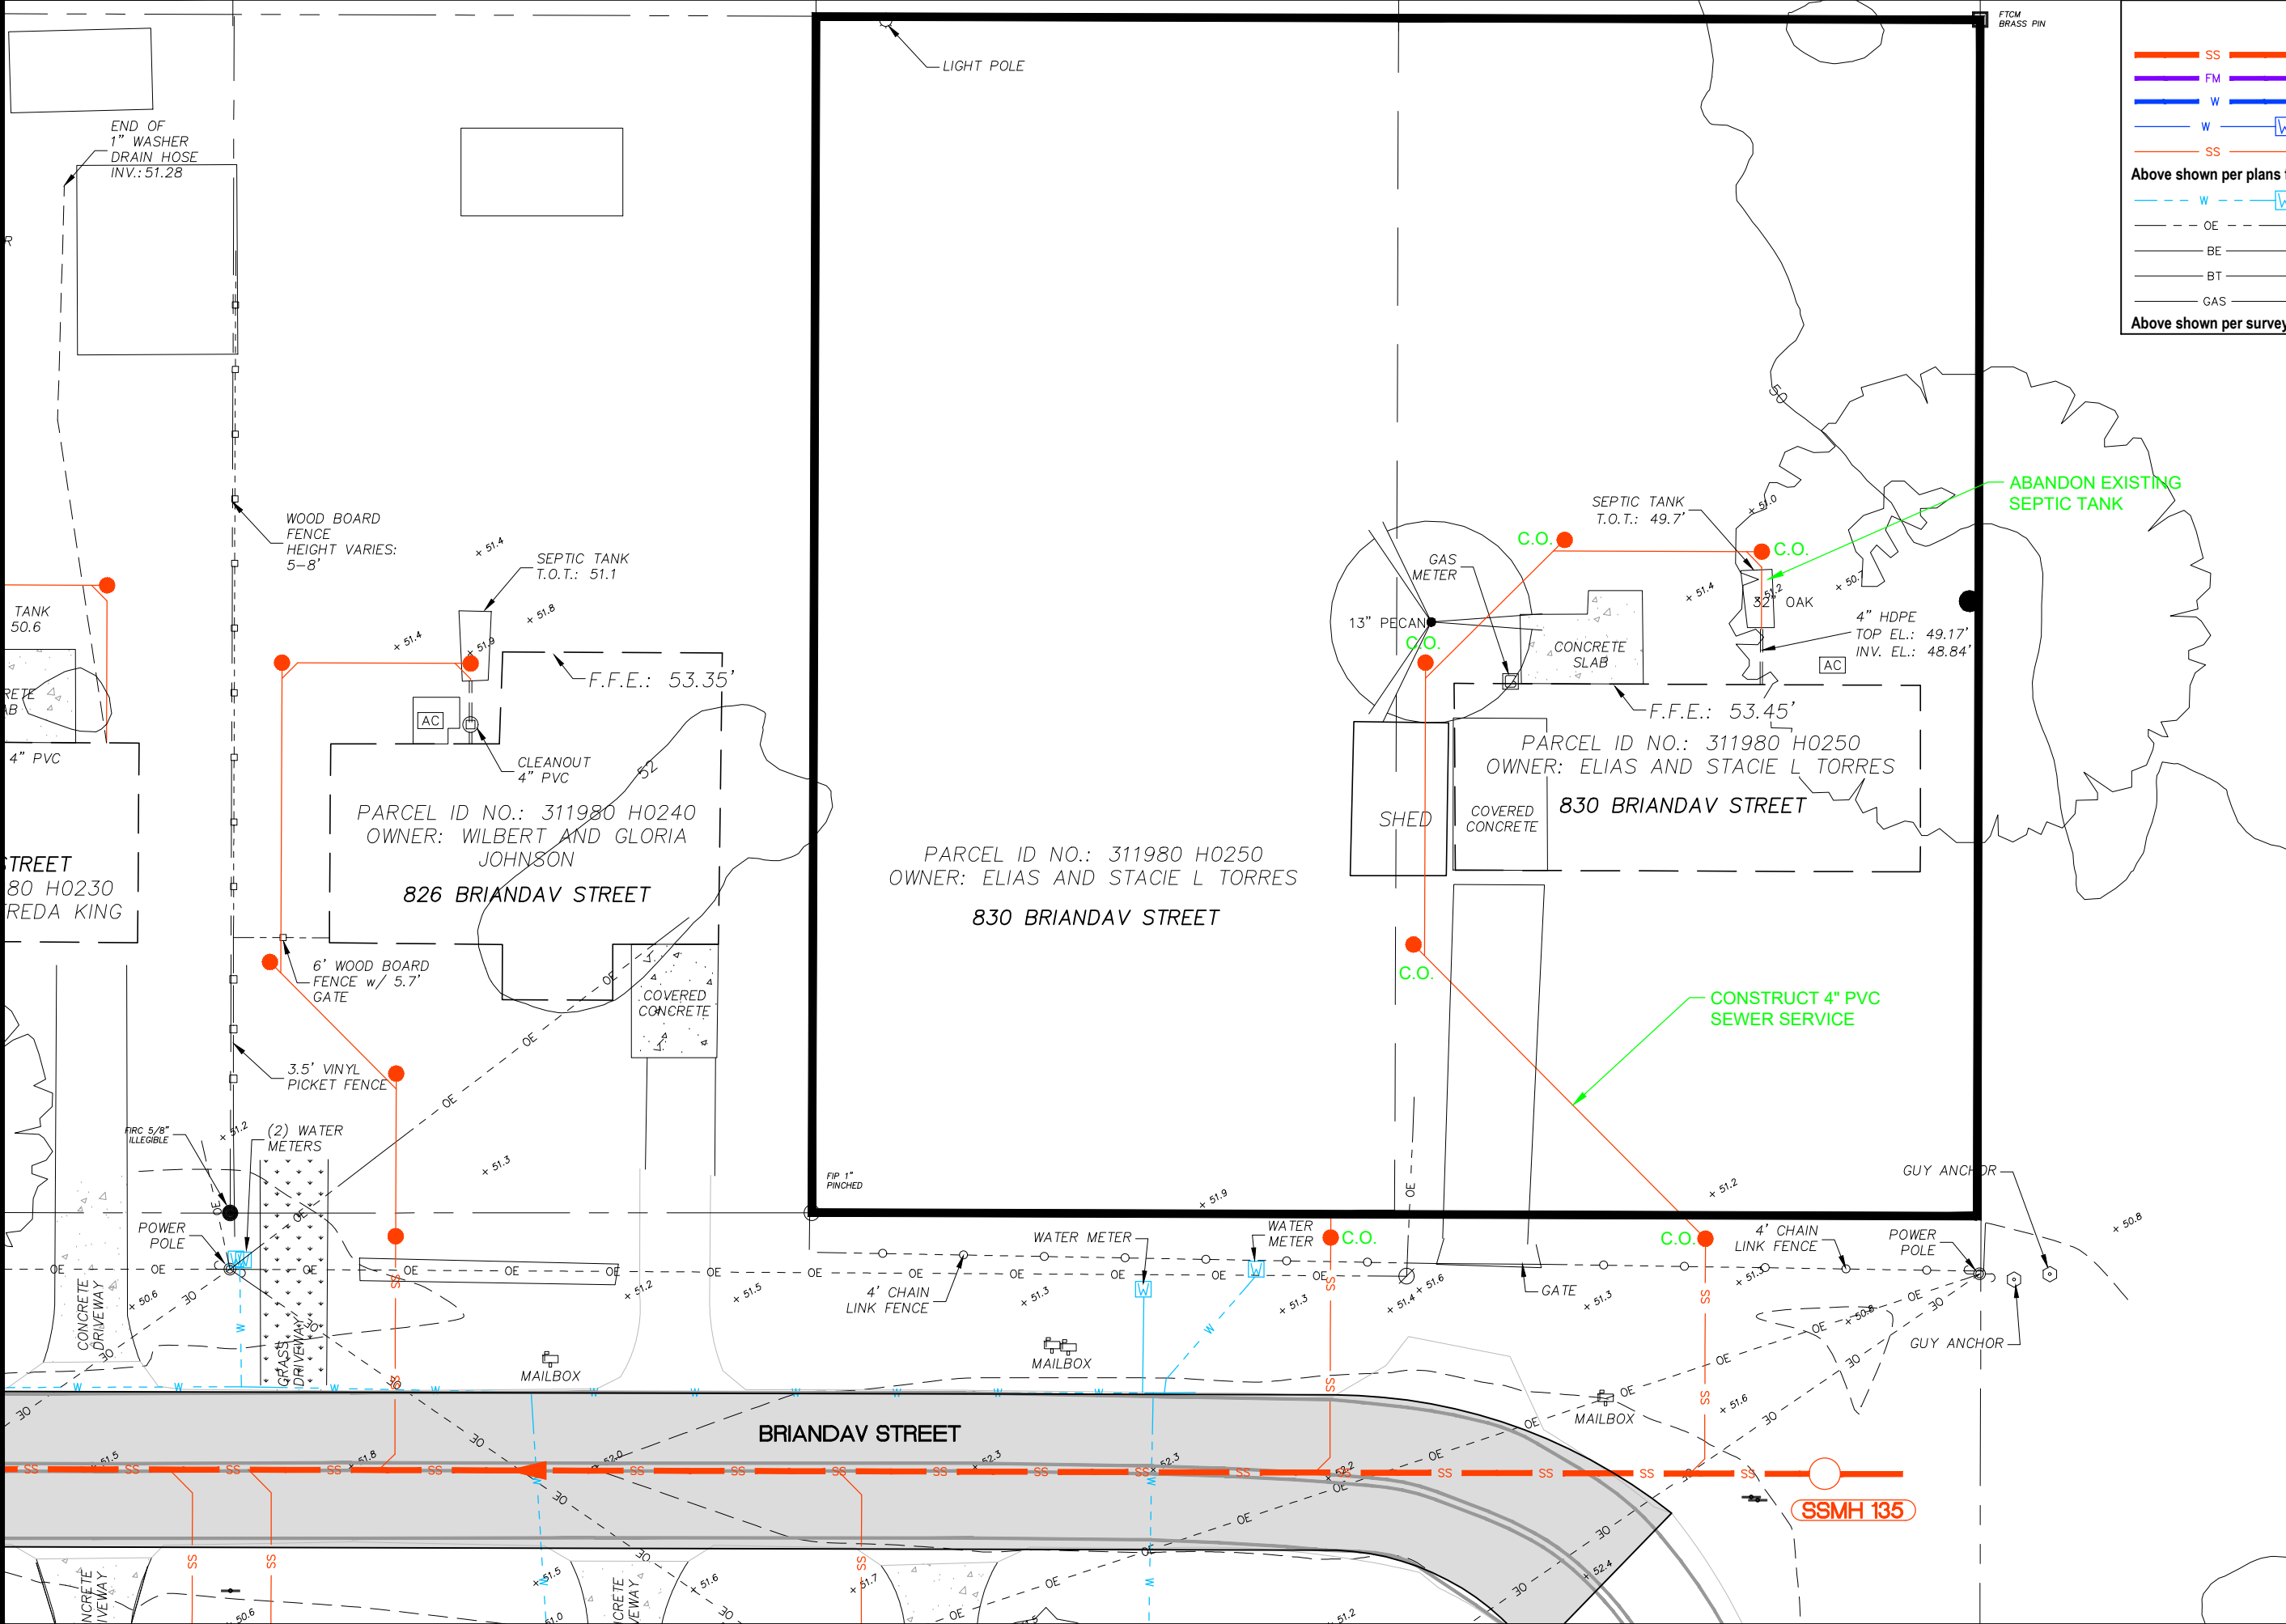

GENESIS
 FROM VISION TO REALITY
**WOODSIDE HEIGHTS
 WASTEWATER RETROFIT
 830 BRIANDAV
 STREET**