


WOODSIDE HEIGHTS WASTEWATER RETROFIT

LOT UTILITY SERVICE MAPS

GREENLEAF DRIVE

INDEX OF SHEETS

| | |
|----|---------------------------|
| 1 | COVER |
| 2 | 710 GREENLEAF DRIVE |
| 3 | 712 GREENLEAF DRIVE |
| 4 | 714 GREENLEAF DRIVE |
| 5 | 717 & 719 GREENLEAF DRIVE |
| 6 | 718 GREENLEAF DRIVE |
| 7 | 720 GREENLEAF DRIVE |
| 8 | 722 GREENLEAF DRIVE |
| 9 | 723 GREENLEAF DRIVE |
| 10 | 724 GREENLEAF DRIVE |
| 11 | 725 GREENLEAF DRIVE |
| 12 | 802 GREENLEAF DRIVE |
| 13 | 803 GREENLEAF DRIVE |
| 14 | 804 GREENLEAF DRIVE |
| 15 | 805 GREENLEAF DRIVE |
| 16 | 807 GREENLEAF DRIVE |
| 17 | 808 GREENLEAF DRIVE |
| 18 | 810 GREENLEAF DRIVE |
| 19 | 815 GREENLEAF DRIVE |
| 20 | 817 GREENLEAF DRIVE |
| 21 | 818 GREENLEAF DRIVE |
| 22 | 819 GREENLEAF DRIVE |
| 23 | 822 GREENLEAF DRIVE |
| 24 | 824 GREENLEAF DRIVE |
| 25 | 826 GREENLEAF DRIVE |
| 26 | 827 GREENLEAF DRIVE |

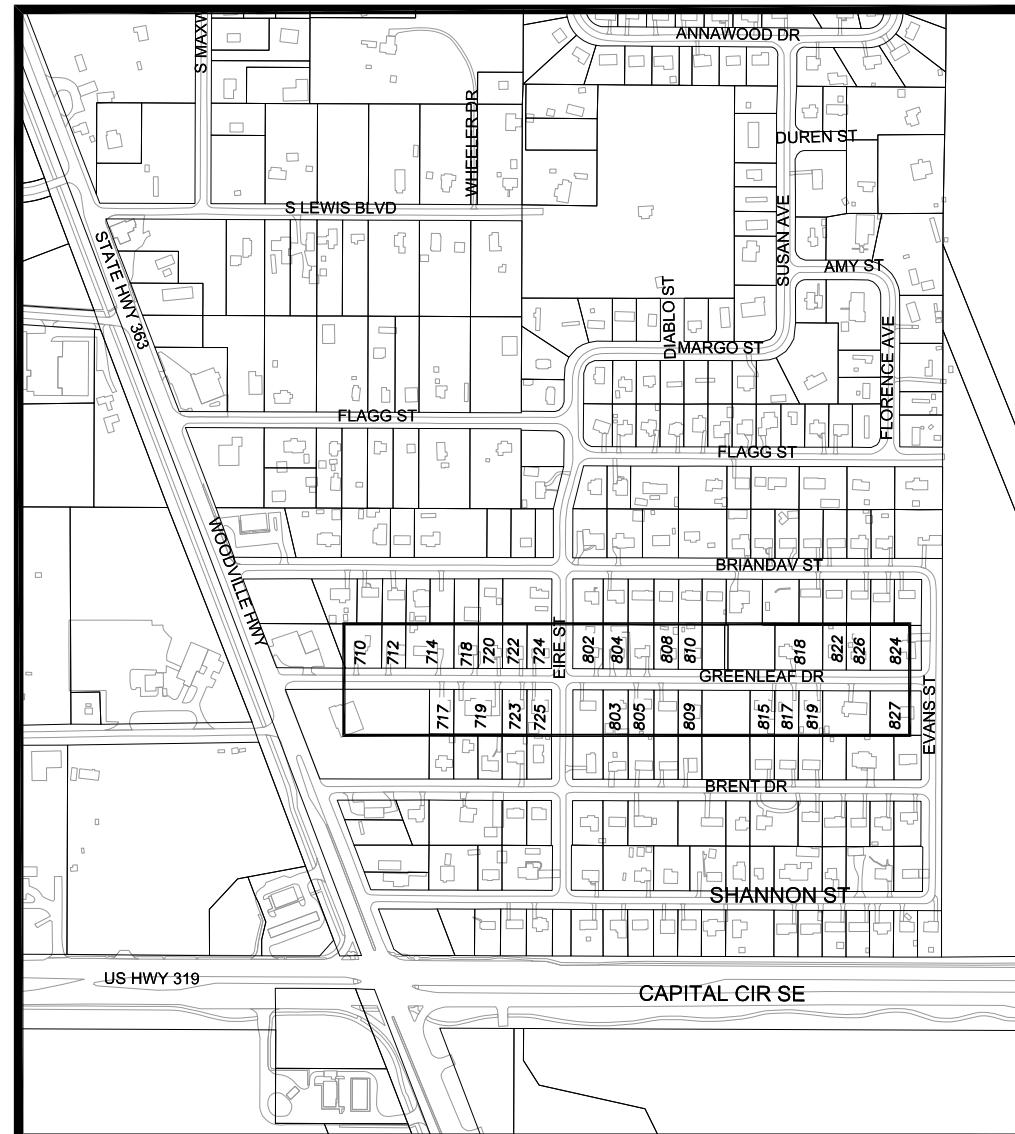

GENERAL NOTES:

1. CONTRACTOR IS RESPONSIBLE TO SOD ALL DISTURBED AREAS IMMEDIATELY UPON ACHIEVING FINISH GRADES. SOD SHALL BE WATERED IN UPON PLACEMENT. PROPERTY OWNER IS RESPONSIBLE TO MAINTAIN SOD PLACED WITHIN THEIR PROPERTY BOUNDARY.
2. WATER AND SEWER SERVICE CONNECTION SHOWN ON THE LOTS ARE PLACED APPROXIMATELY. CONTRACTOR TO COORDINATE WITH THE PROPERTY OWNER / UTILITY PROVIDER / ARBORIST AS APPROPRIATE FOR EXACT PLACEMENT.
3. CONTRACTOR IS RESPONSIBLE FOR REPAIR AND REPLACEMENT OF ALL EXISTING FENCES, CABLE TV LINES, WATER SERVICES, IRRIGATION LINES, PAVEMENT OR ANY OTHER IMPROVEMENTS DAMAGED BY THE CONSTRUCTION ACTIVITY.
4. ALL WATER AND SEWER SERVICES SHALL BE CONSTRUCTED IN CONFORMANCE WITH FLORIDA BUILDING CODE FIFTH EDITION (2014) PLUMBING.
5. SEE WOODSIDE HEIGHTS WASTEWATER RETROFIT PLANS FOR CENTRAL SEWER LOCATION AND CLEANOUT INVERT ELEVATION AT RIGHT OF WAY LINE.
6. ALL SEPTIC TANKS SHALL BE ABANDONED PER APPROVED LEON COUNTY HEALTH DEPARTMENT PERMITS. FLOWABLE FILL MAY BE USED FOR TANK ABANDONMENT WHERE CRUSHING THE TANK IS INFEASIBLE DUE TO LOCATION.
7. ALL WATER SERVICES CONSTRUCTED UNDER THIS CONTRACT SHALL BE EQUIPPED WITH REDUCED PRESSURE ZONE BACKFLOW PREVENTORS PER CITY OF TALLAHASSEE CROSS-CONNECTION CONTROL MANUAL AND 3/4" PRESSURE REDUCER VALVES.
8. ALL NEW WATER SERVICE CONNECTIONS SHALL INCLUDE DISCONNECTION OF HOMES FROM WELL AND INSTALLATION OF 3/4" SERVICE PIPING FROM METER TO HOUSE. WELLS ARE TO REMAIN IN PLACE EXCEPT AS NOTED IN PLANS.
9. WATER WELL ABANDONMENT AS NOTED SHALL BE PERFORMED IN ACCORDANCE WITH ABANDONMENT PERMITS. ABANDONMENT PERMITS SHALL BE OBTAINED BY CONTRACTOR.
10. CONTRACTOR IS RESPONSIBLE TO HAVE A CERTIFIED ARBORIST ON-SITE TO GIVE DIRECTION REGARDING ROOT PRUNING OR OTHER MITIGATION MEASURES WHENEVER WORK IS TO OCCUR WITHIN THE CRITICAL PROTECTION ZONE (CPZ) OF ANY TREE 12" DBH OR LARGER. CONTRACTOR IS RESPONSIBLE TO IMPLEMENT MEASURES AS DIRECTED.
11. ALL CLEANOUT CAPS SHALL BE CONSTRUCTED FLUSH WITH ADJACENT GRADE. CLEANOUTS IN GRASSED AREAS SHALL BE PROVIDED WITH 4" THICK CONCRETE COLLARS. CLEANOUTS IN VEHICULAR USE AREAS SHALL BE EQUIPPED WITH COVERS RATED FOR H20 LOADING.

LOCATION MAP

1" = 600'





LEGEND

- SS — Sanitary Sewer Main
- FM — Sanitary Sewer Force Main
- W — Water Main
- W W 1" Water Service With 5/8" Meter
- SS — 4" Sanitary Sewer Lateral

Above shown per plans for Woodside Heights Wastewater Retrofit.

- - - W W Exist. Water Main & Service
- - - OE Exist. Overhead Electric
- BE Exist. Buried Electric
- BT Exist. Buried Telephone
- GAS Exist. Gas Main

Above shown per survey by Nobles Consulting Group.

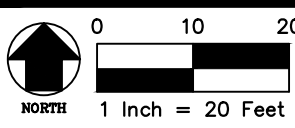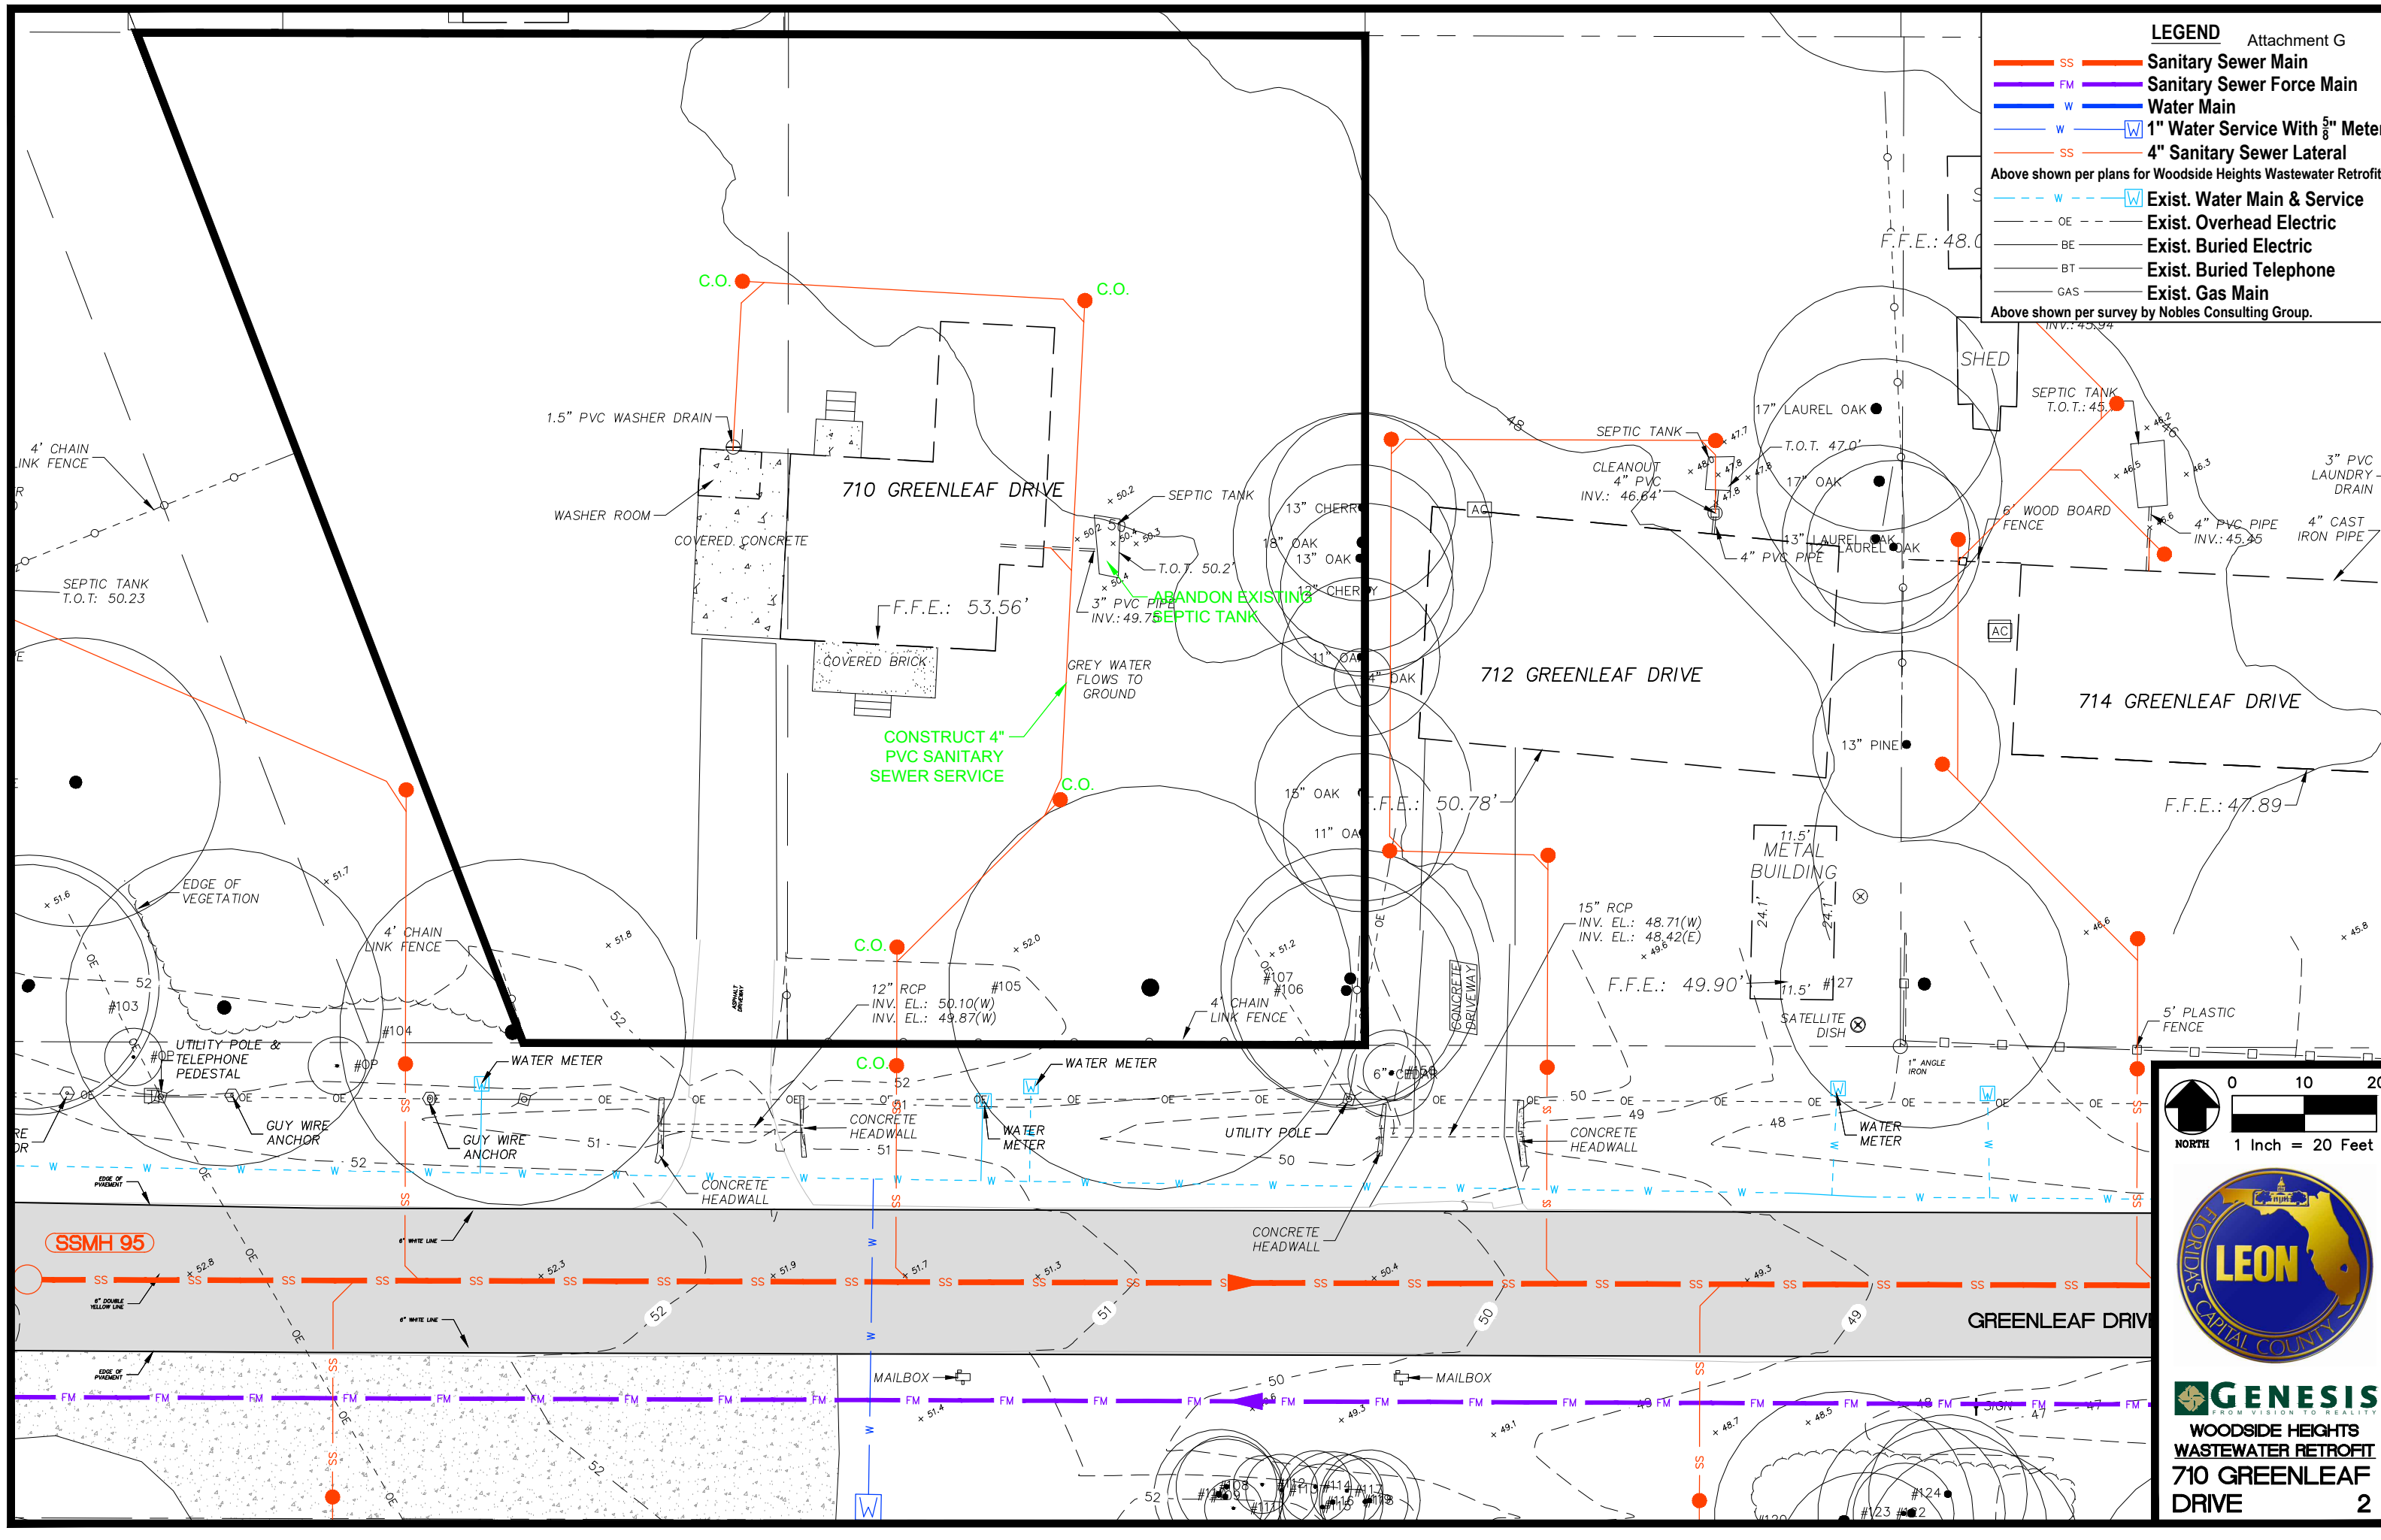



LEGEND

- SS — Sanitary Sewer Main
- FM — Sanitary Sewer Force Main
- W — Water Main
- W W 1" Water Service With 5/8" Meter
- SS — 4" Sanitary Sewer Lateral

Above shown per plans for Woodside Heights Wastewater Retrofit.

- W — W Exist. Water Main & Service
- OE Exist. Overhead Electric
- BE Exist. Buried Electric
- BT Exist. Buried Telephone
- GAS Exist. Gas Main

Above shown per survey by Nobles Consulting Group.

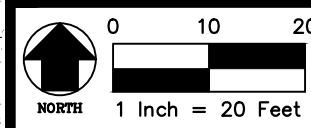
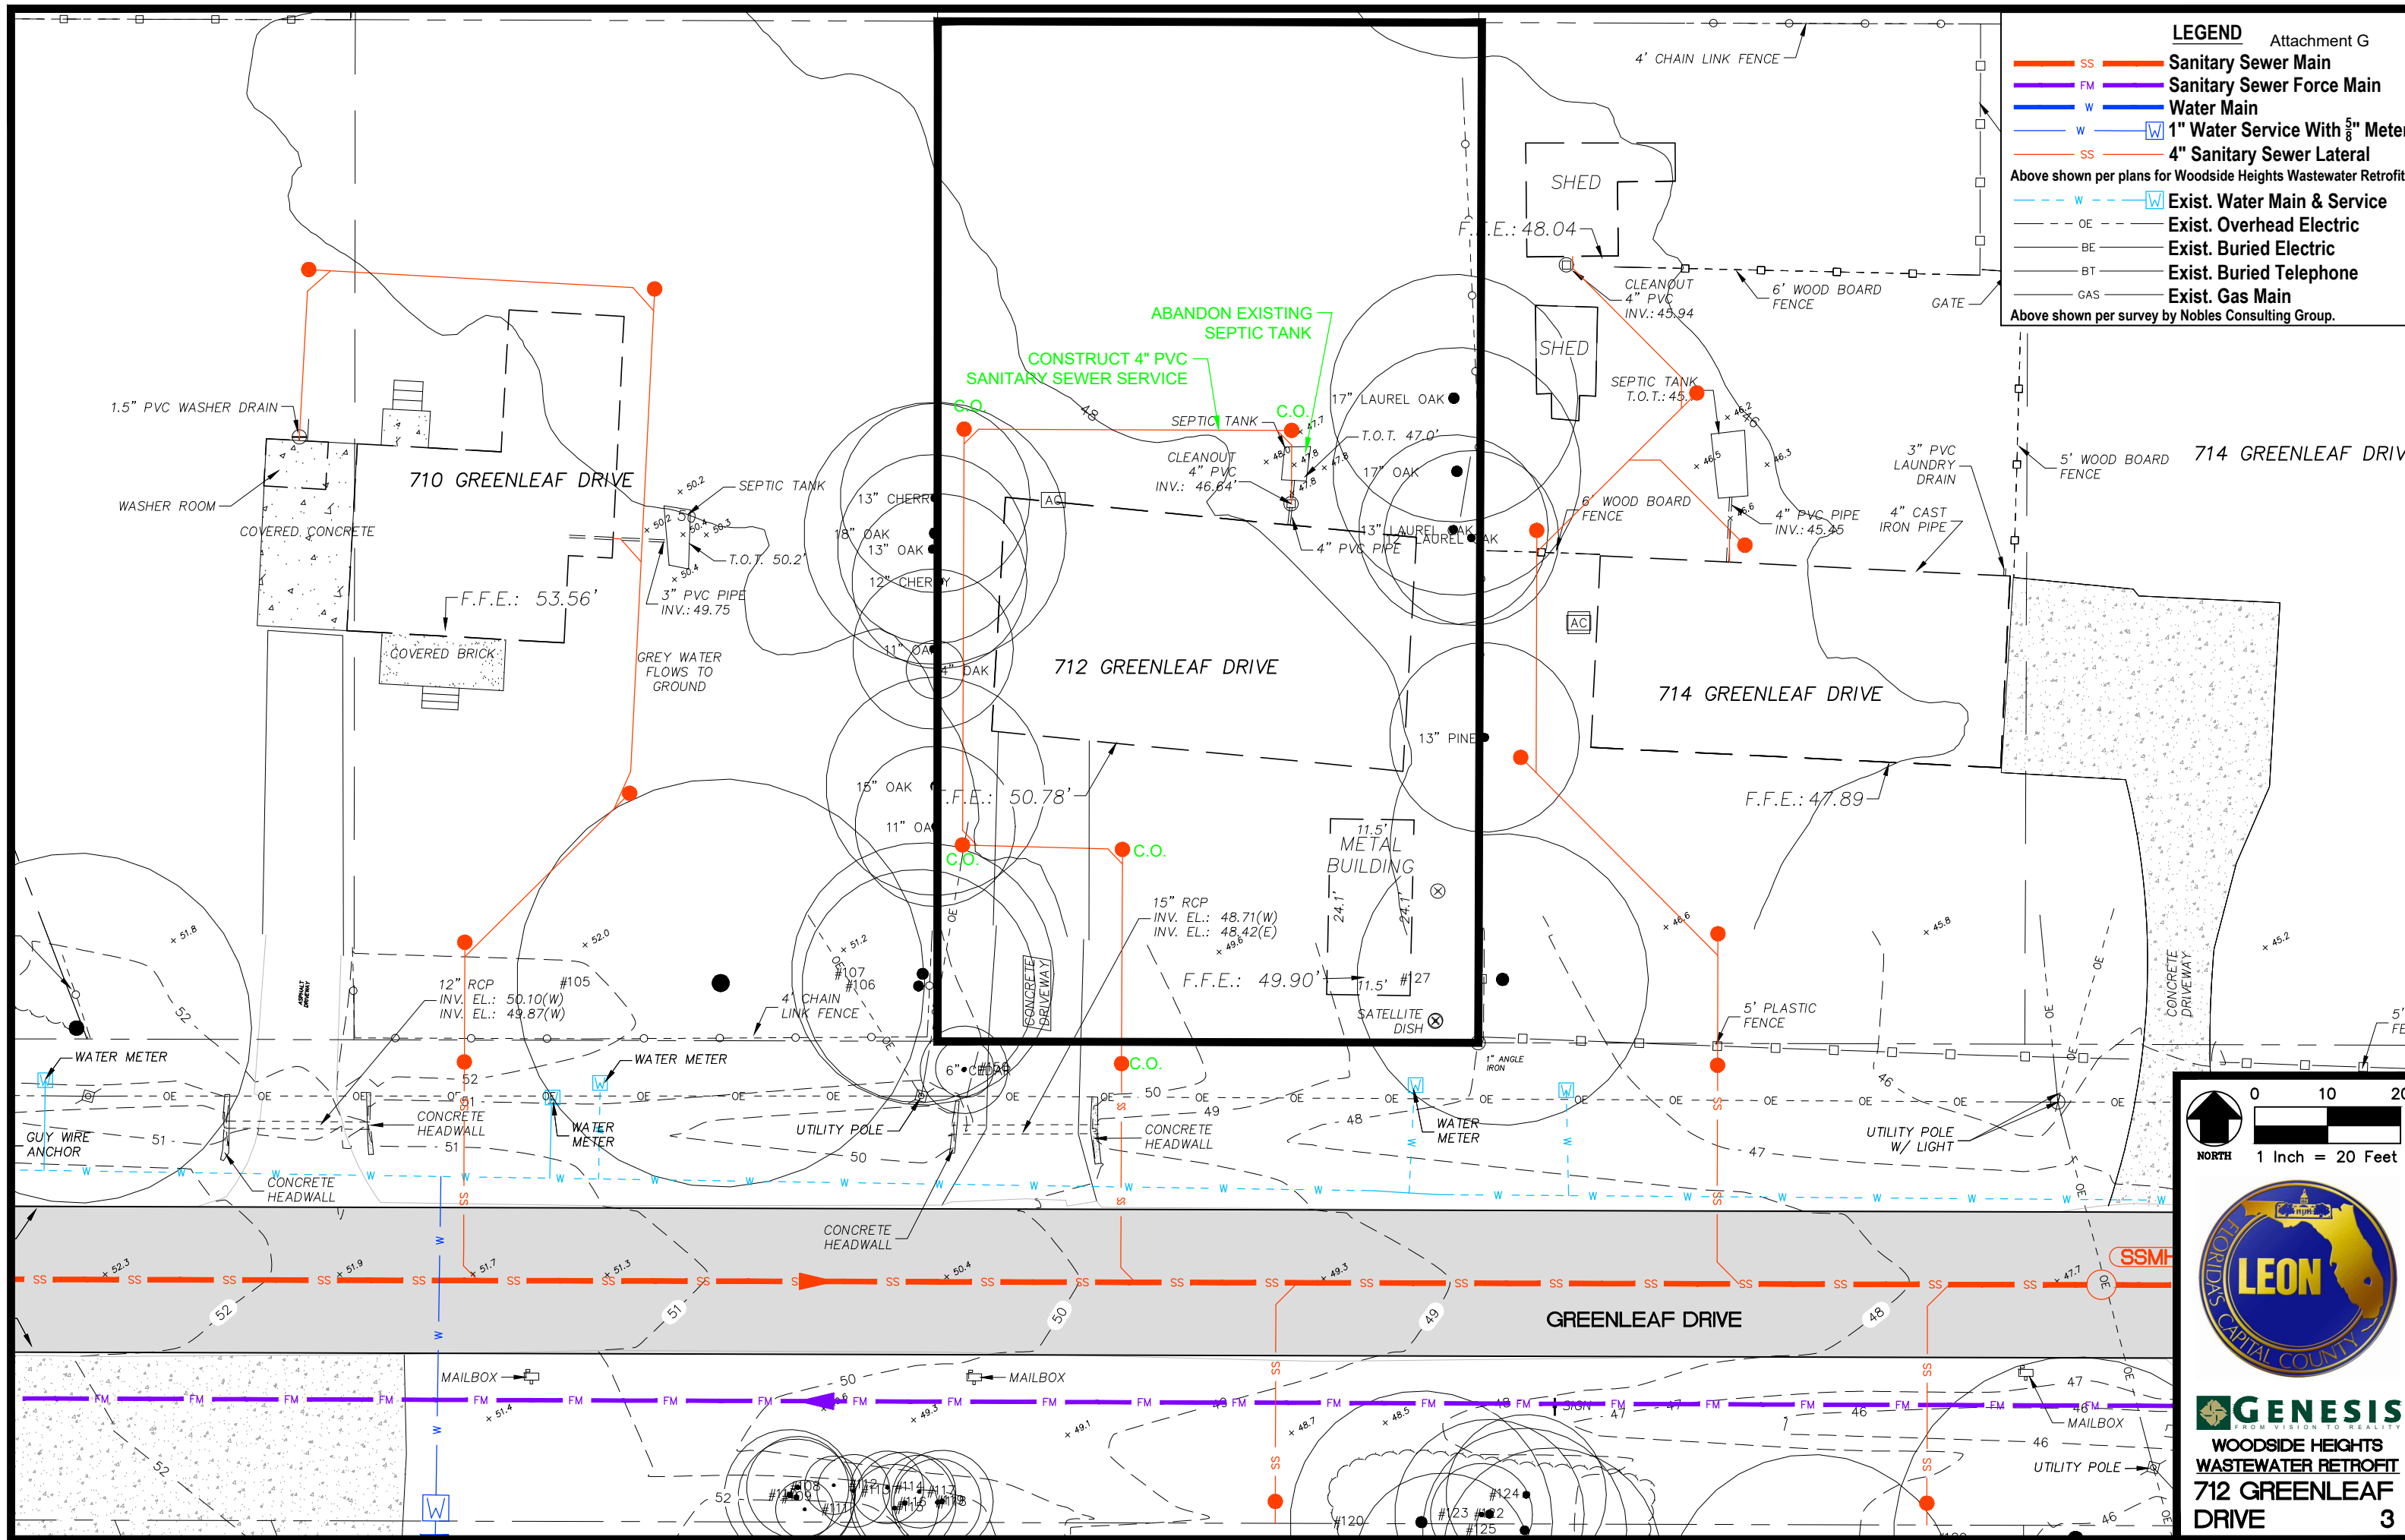


LEGEND

- SS **Sanitary Sewer Main**
- FM **Sanitary Sewer Force Main**
- W **Water Main**
- W **1" Water Service With 5/8" Meter**
- SS **4" Sanitary Sewer Lateral**
- - - W **Exist. Water Main & Service**
- - - OE **Exist. Overhead Electric**
- - - BE **Exist. Buried Electric**
- - - BT **Exist. Buried Telephone**
- - - GAS **Exist. Gas Main**

Above shown per plans for Woodside Heights Wastewater Retrofit.

Above shown per survey by Nobles Consulting Group.

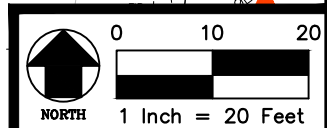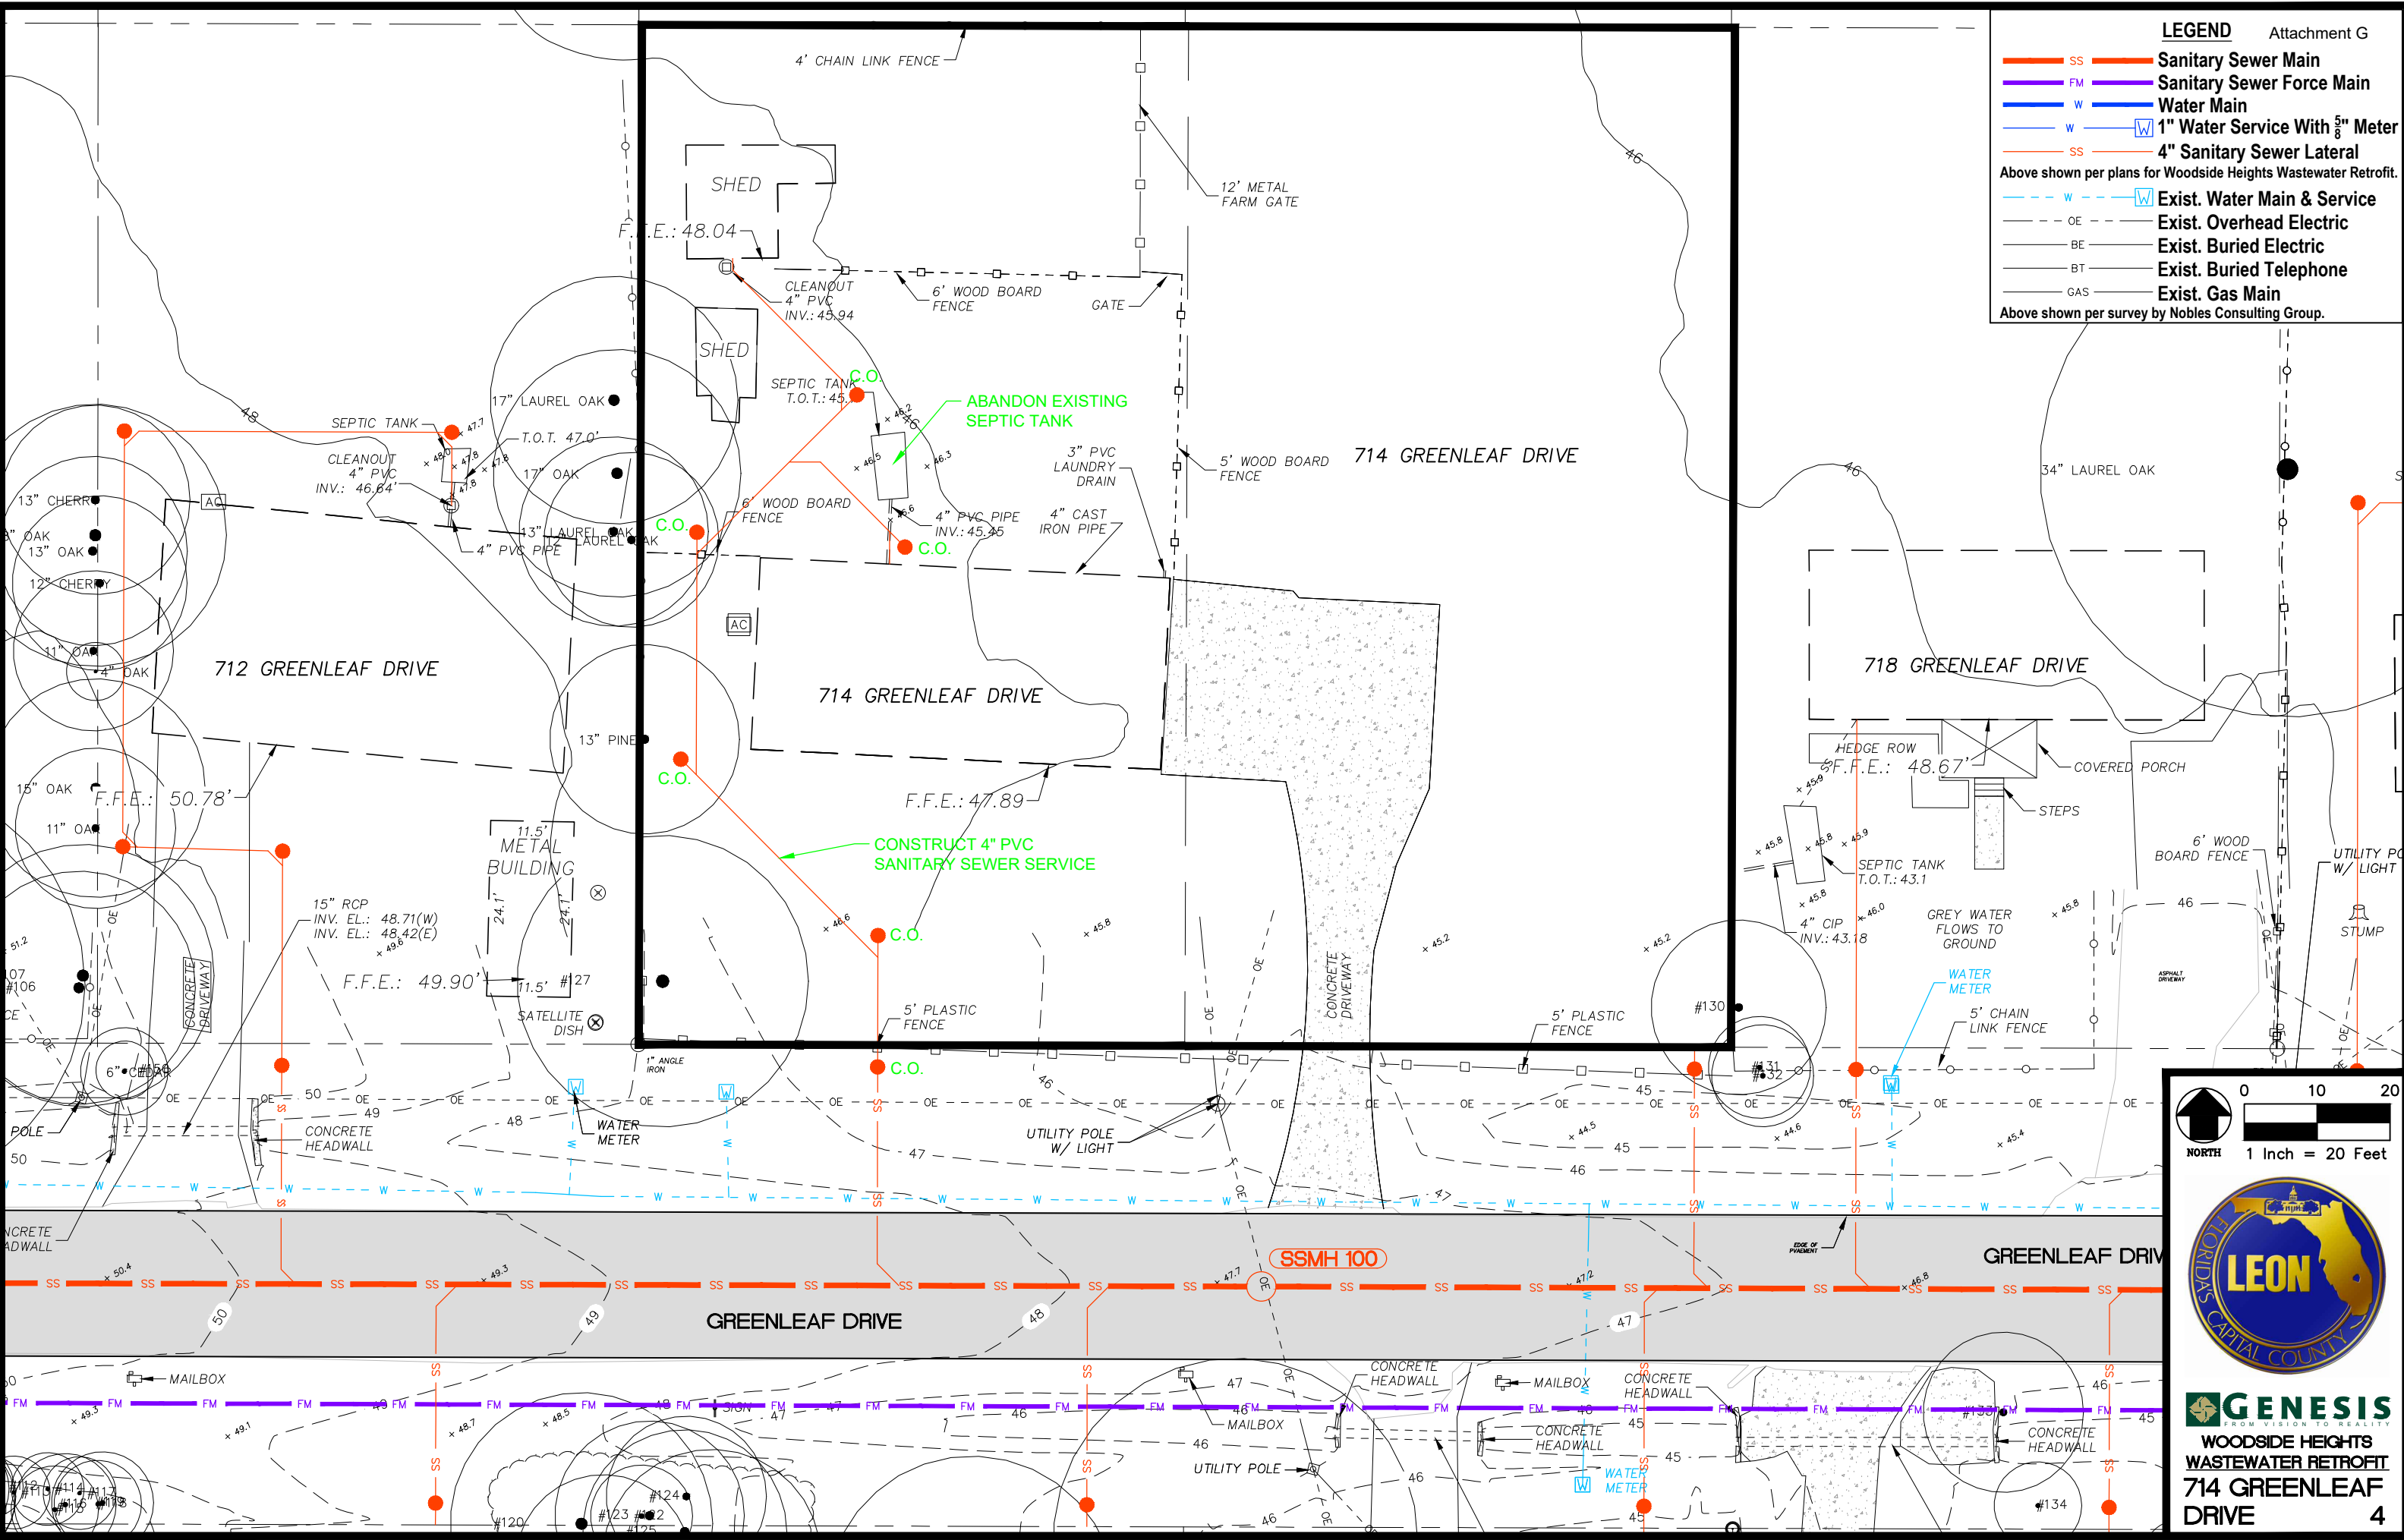

GENESIS
 FROM VISION TO REALITY
**WOODSIDE HEIGHTS
 WASTEWATER RETROFIT
 714 GREENLEAF
 DRIVE**



LEGEND

- SS — Sanitary Sewer Main
- FM — Sanitary Sewer Force Main
- W — Water Main
- W W 1" Water Service With 5/8" Meter
- SS — 4" Sanitary Sewer Lateral

Above shown per plans for Woodside Heights Wastewater Retrofit.

- - - W W Exist. Water Main & Service
- - - OE Exist. Overhead Electric
- BE Exist. Buried Electric
- BT Exist. Buried Telephone
- GAS Exist. Gas Main

Above shown per survey by Nobles Consulting Group.

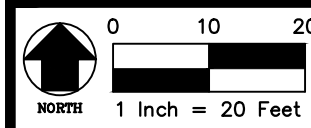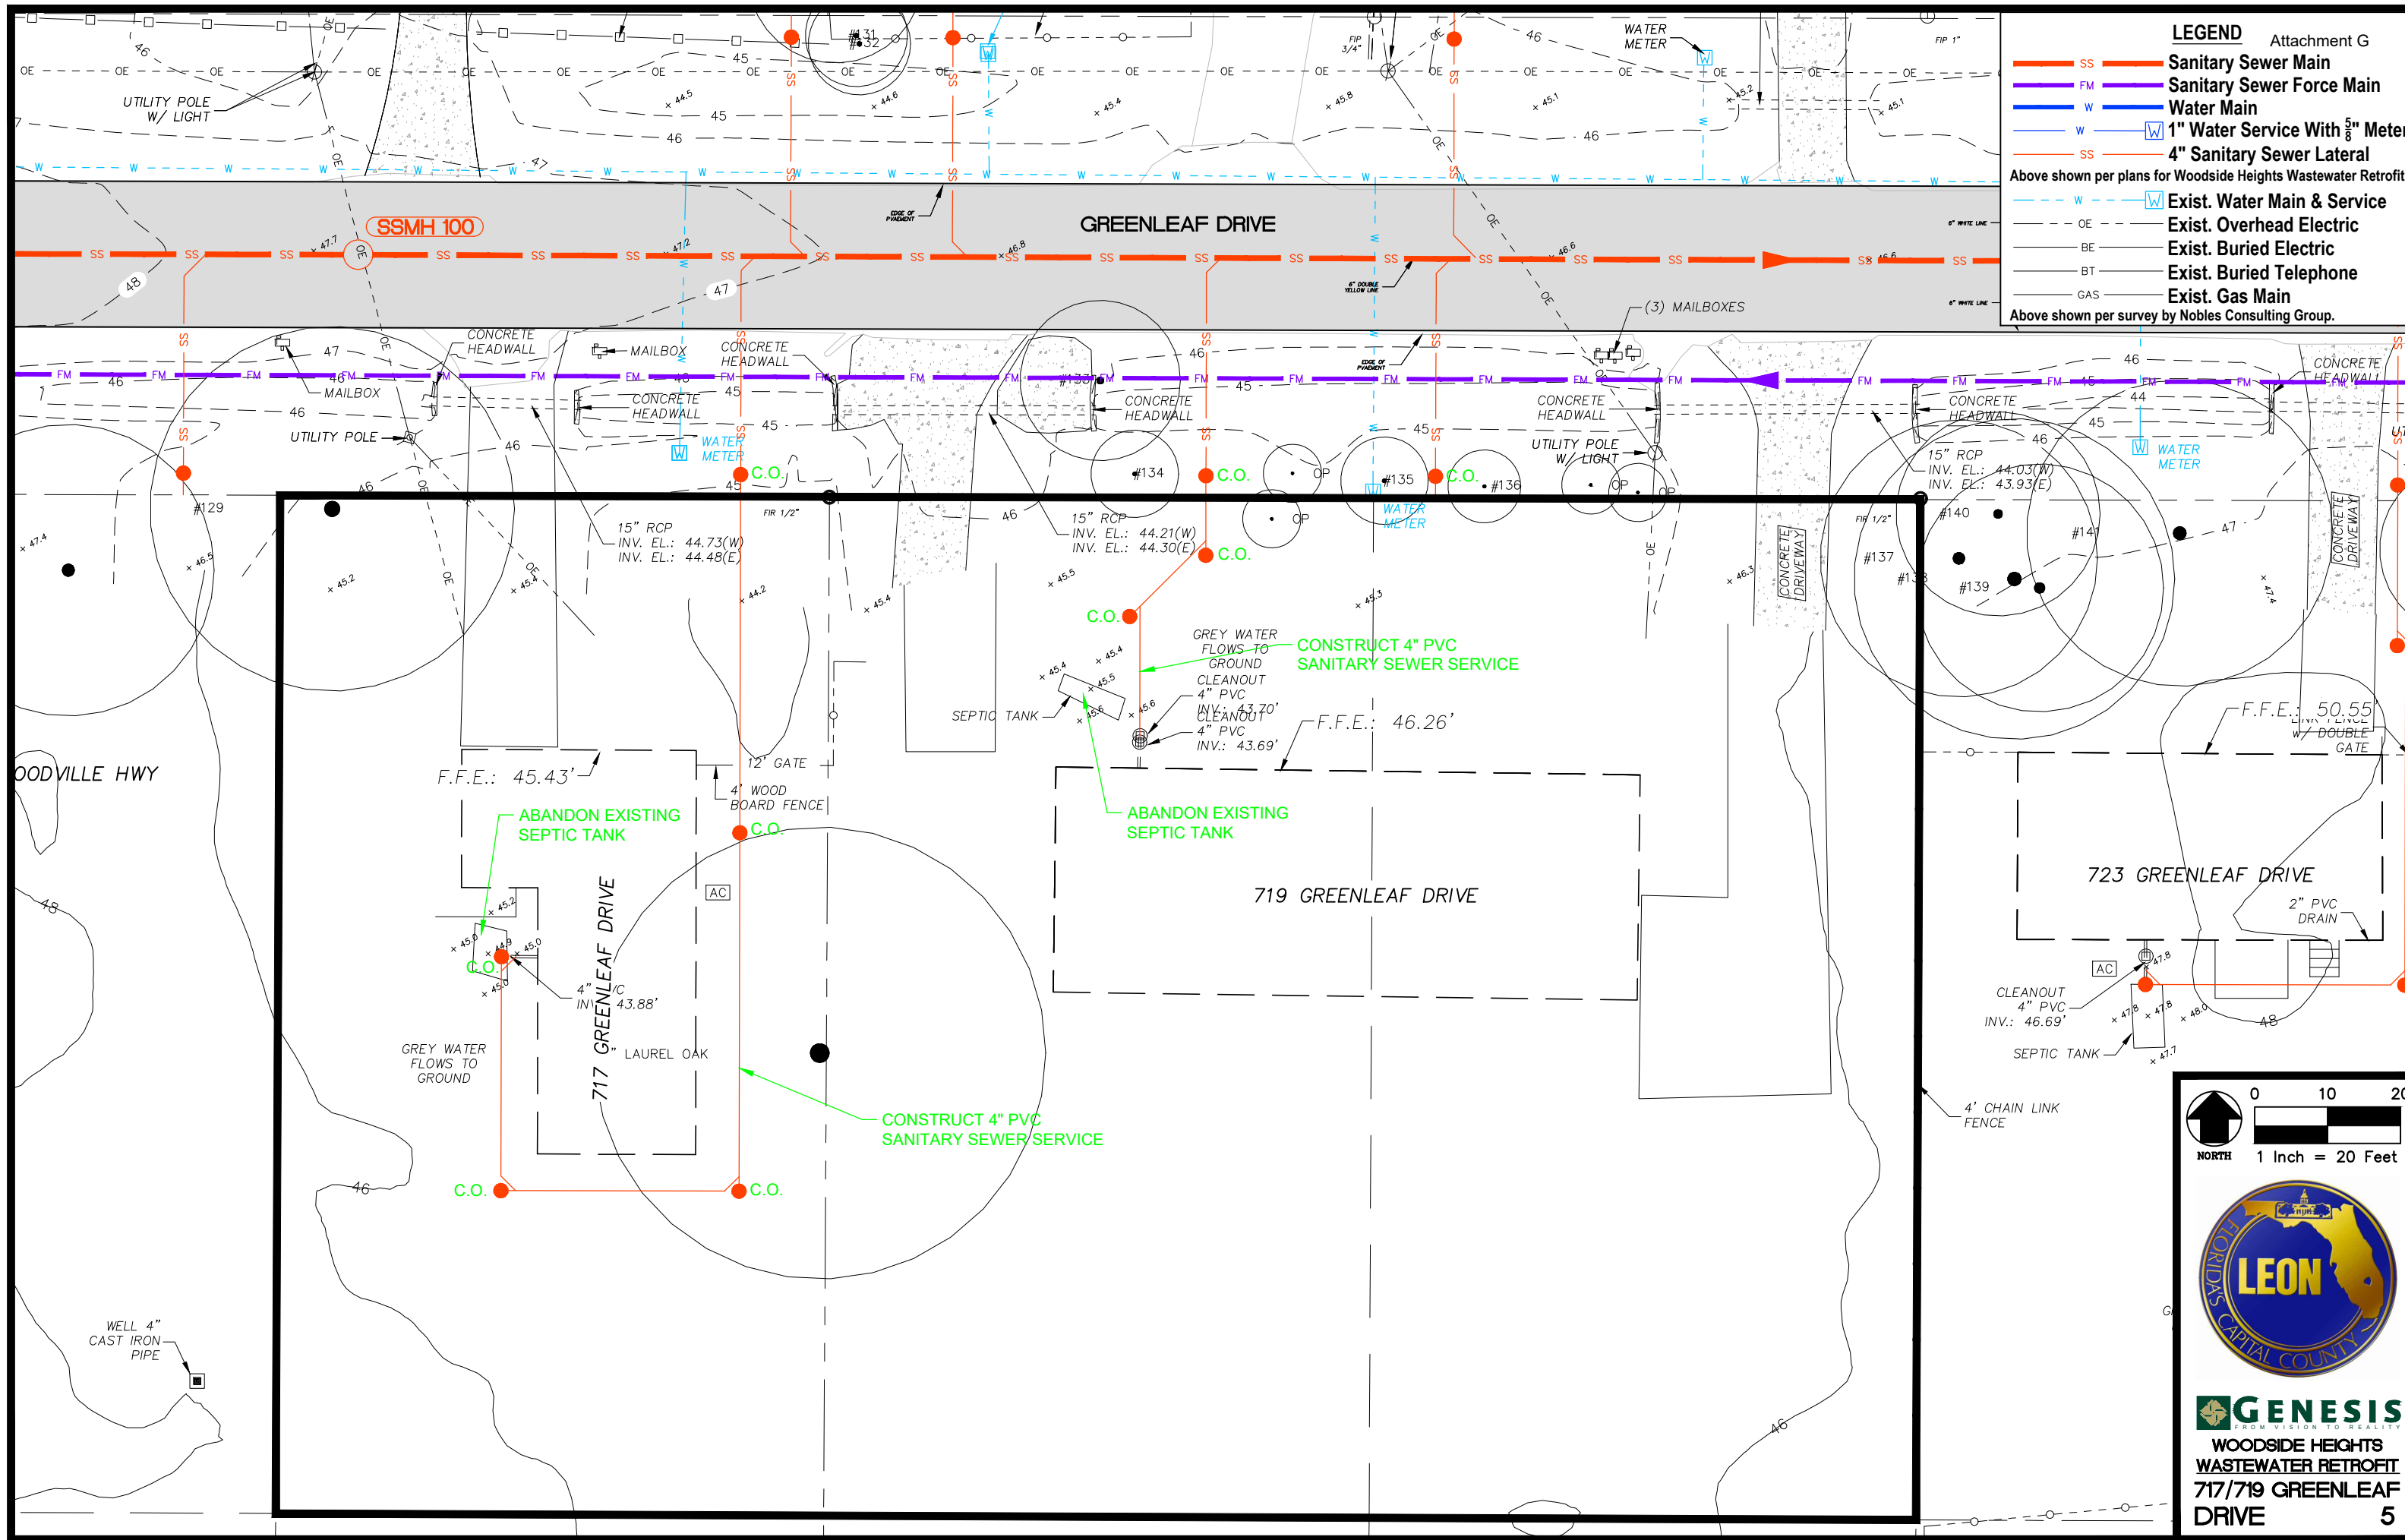


LEGEND

- SS — Sanitary Sewer Main
- FM — Sanitary Sewer Force Main
- W — Water Main
- W W 1" Water Service With $\frac{5}{8}$ " Meter
- SS — 4" Sanitary Sewer Lateral

Above shown per plans for Woodside Heights Wastewater Retrofit.

- - - W W Exist. Water Main & Service
- - - OE Exist. Overhead Electric
- - - BE Exist. Buried Electric
- - - BT Exist. Buried Telephone
- - - GAS Exist. Gas Main



Above shown per survey by Nobles Consulting Group.

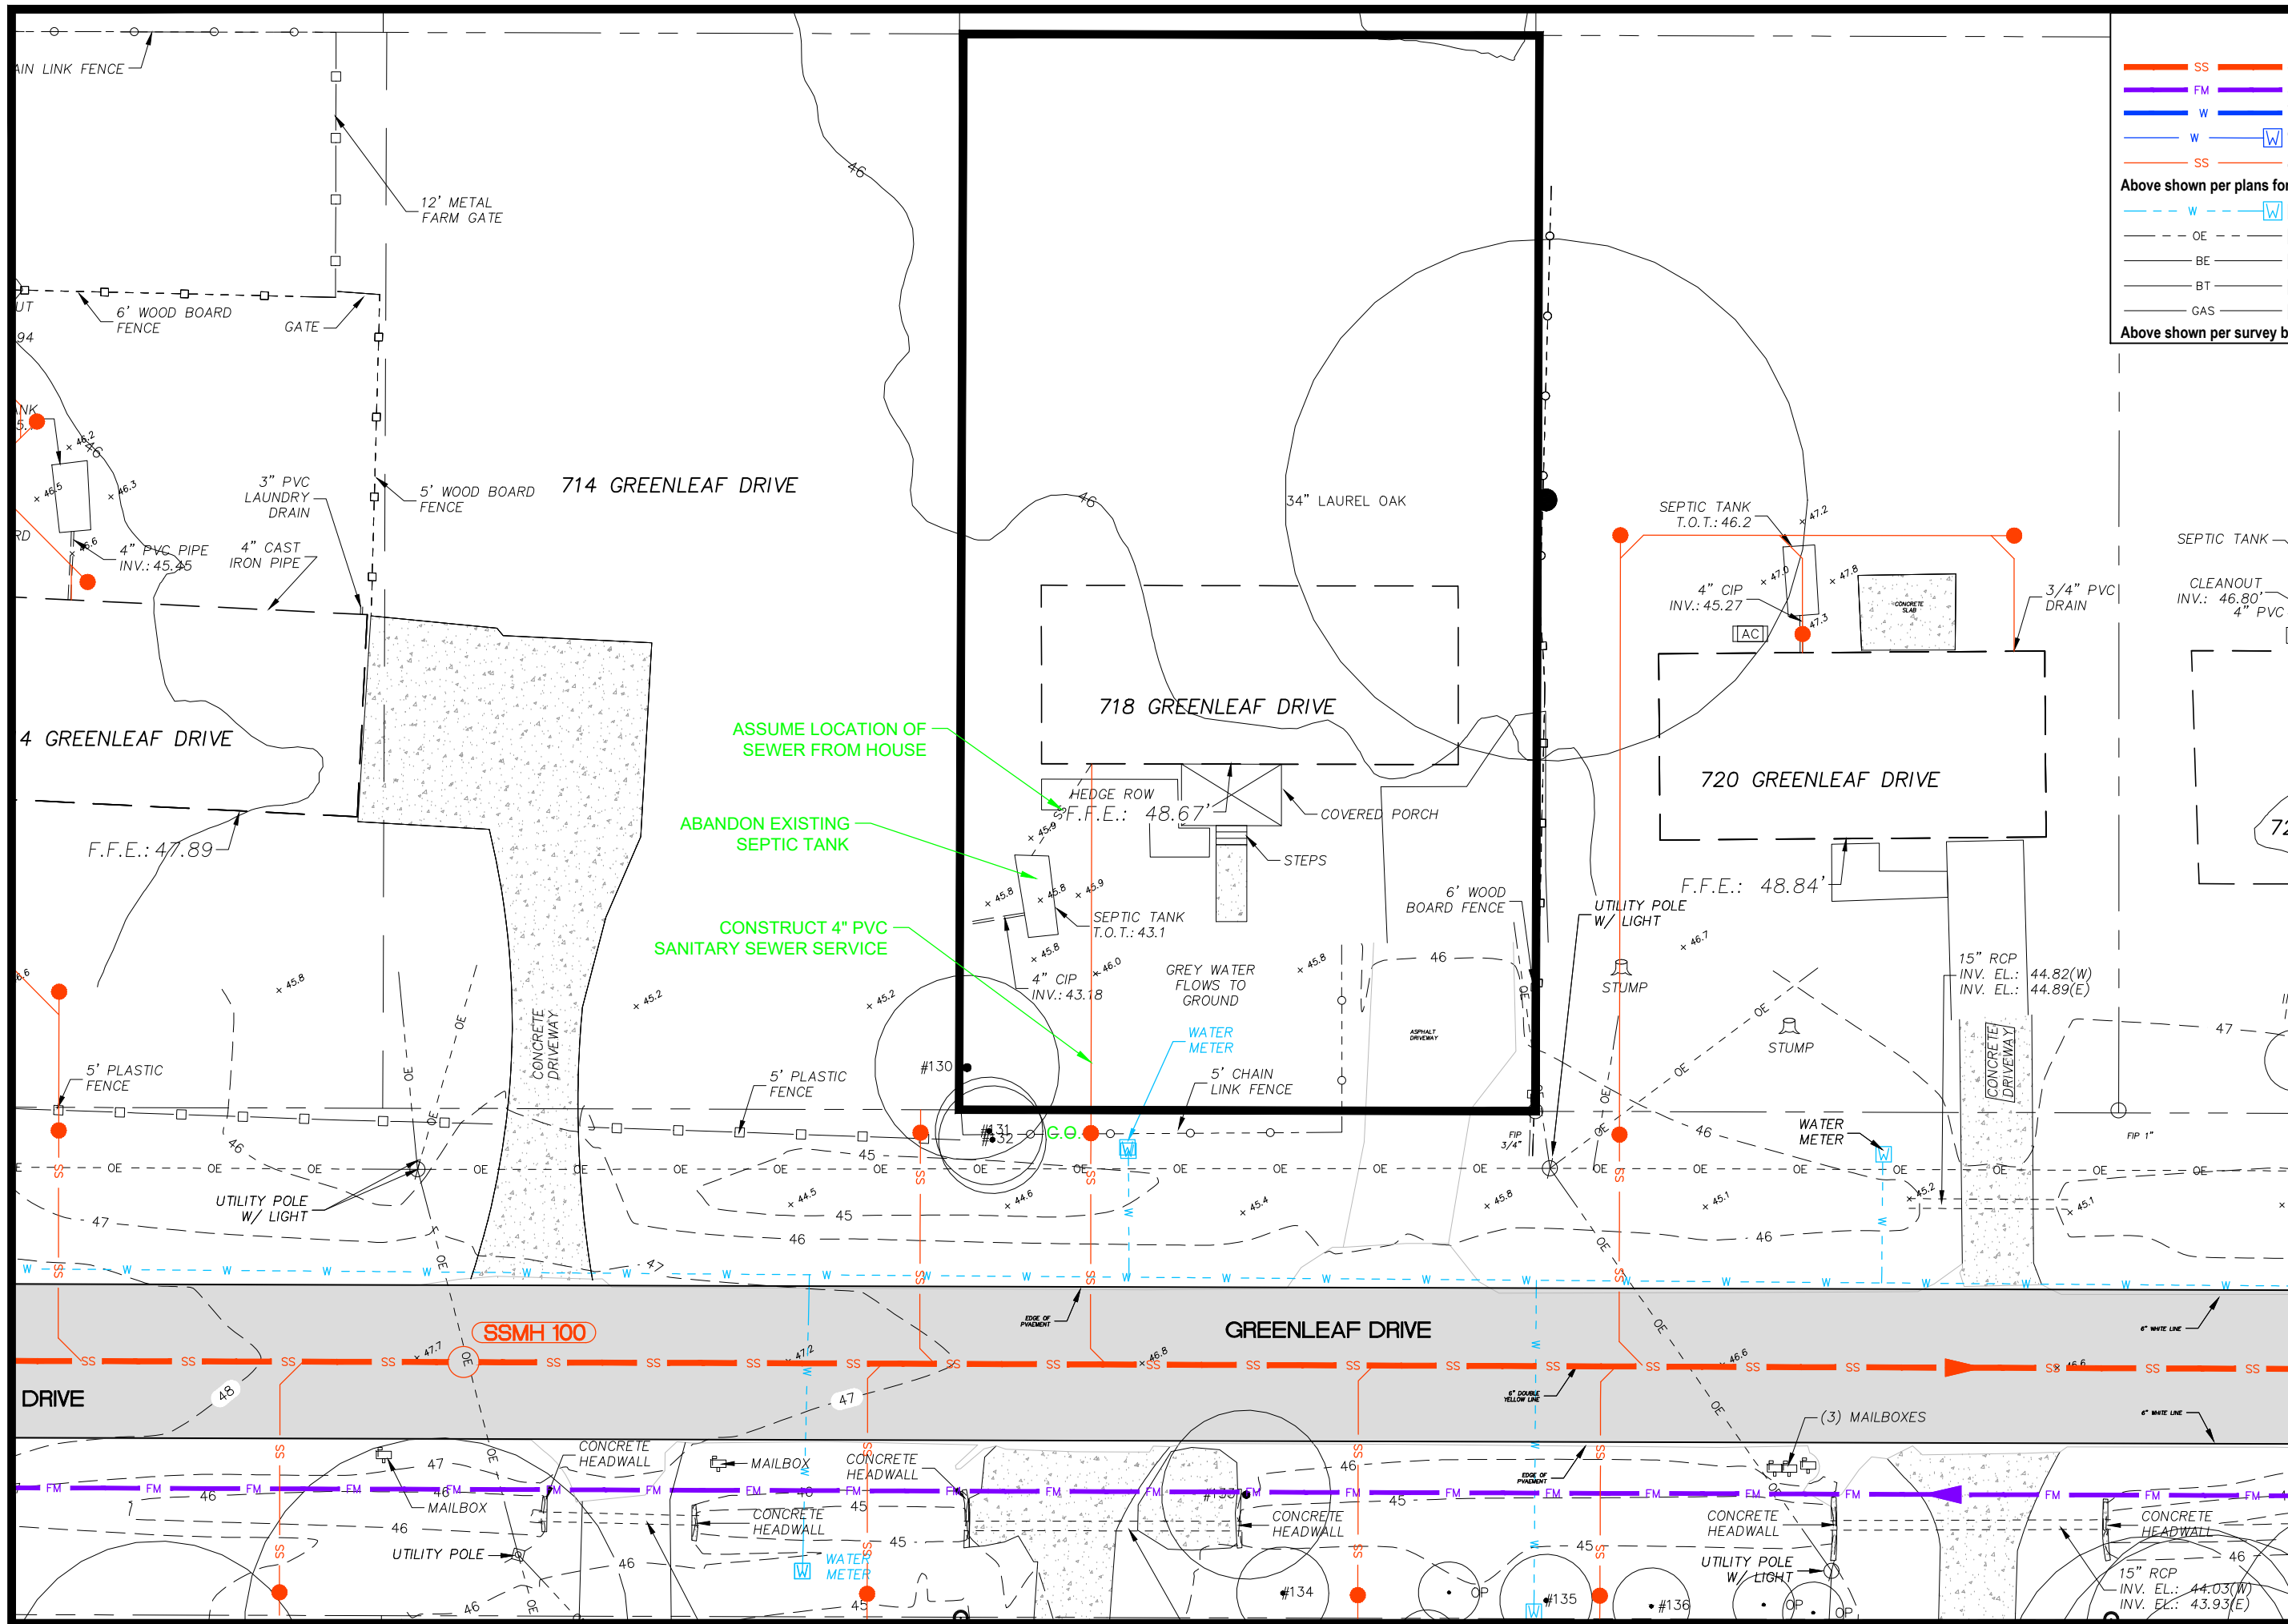

ASSUME LOCATION OF SEWER FROM HOUSE

ABANDON EXISTING SEPTIC TANK

CONSTRUCT 4" PVC SANITARY SEWER SERVICE

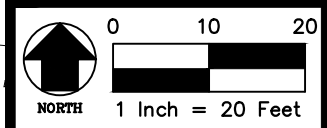
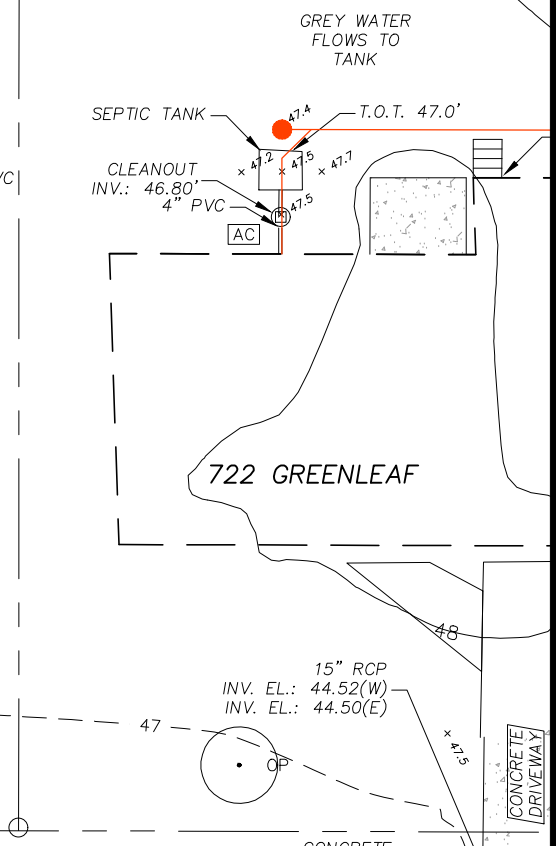


LEGEND

- SS **Sanitary Sewer Main**
- FM **Sanitary Sewer Force Main**
- W **Water Main**
- W **1" Water Service With 5/8" Meter**
- SS **4" Sanitary Sewer Lateral**
- - - W **Exist. Water Main & Service**
- - - OE **Exist. Overhead Electric**
- BE **Exist. Buried Electric**
- BT **Exist. Buried Telephone**
- GAS **Exist. Gas Main**

Above shown per plans for Woodside Heights Wastewater Retrofit.

Above shown per survey by Nobles Consulting Group.

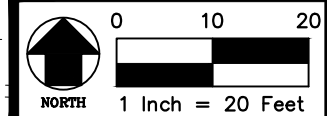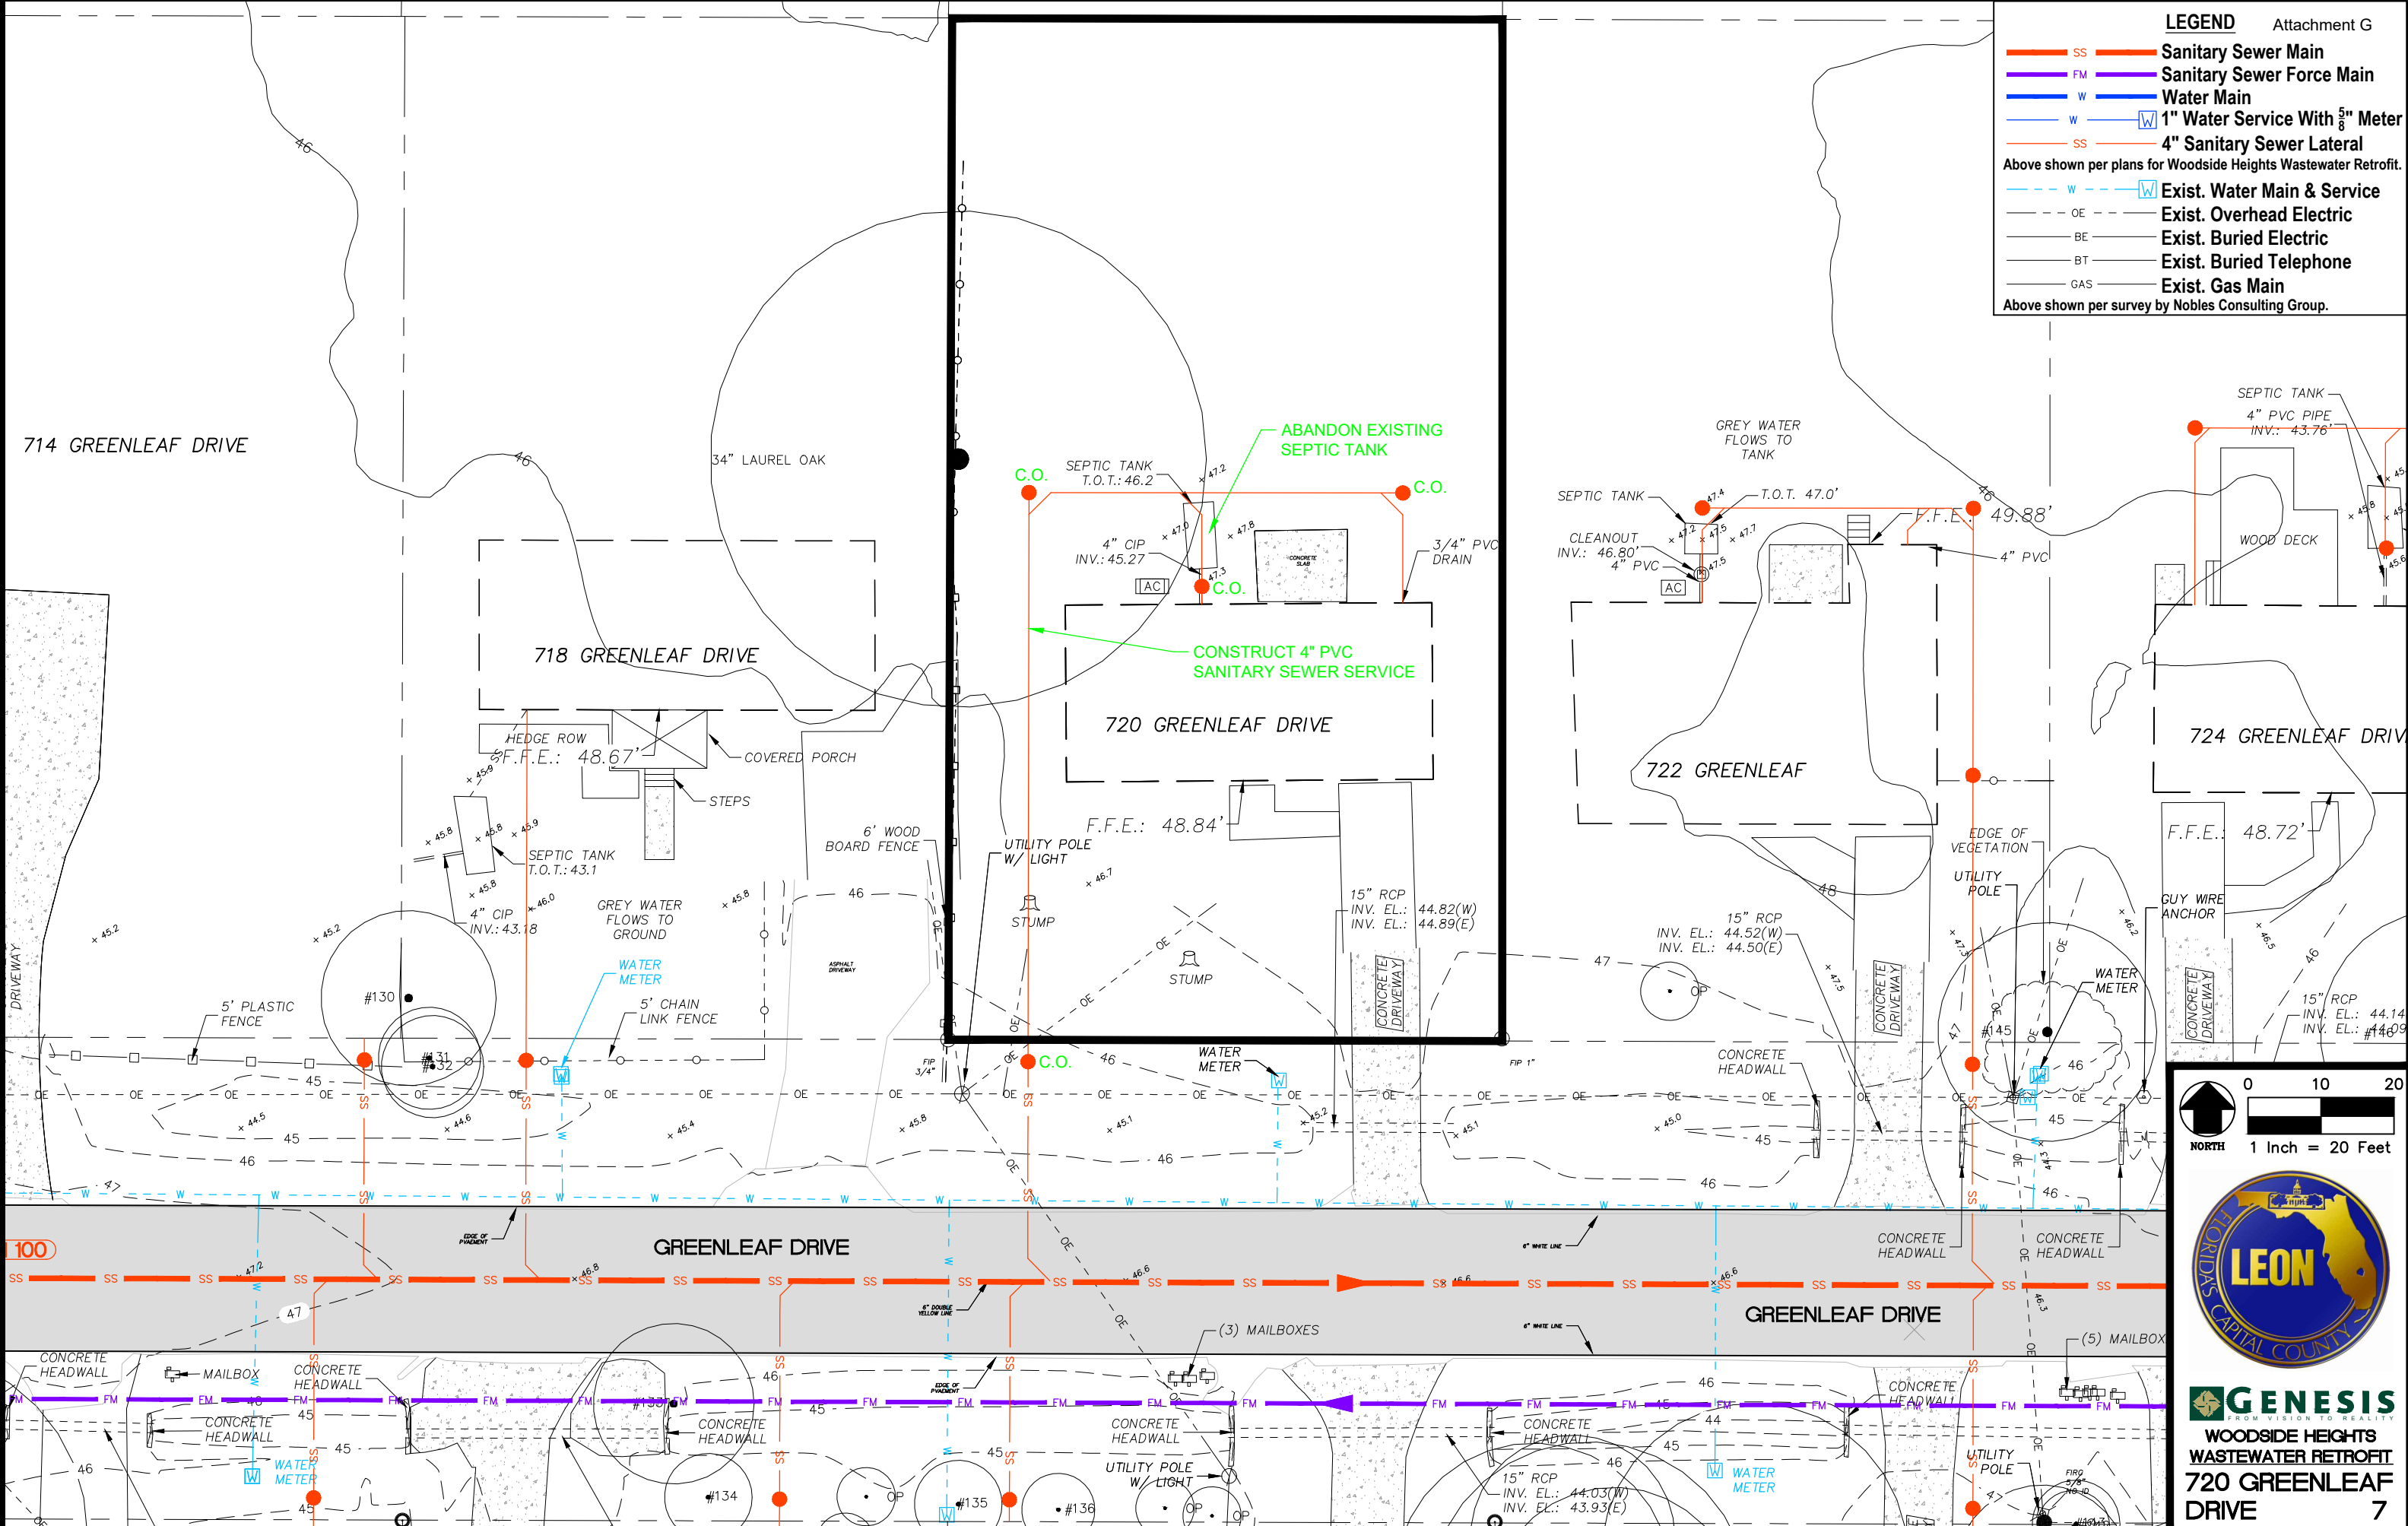

GENESIS
 FROM VISION TO REALITY
**WOODSIDE HEIGHTS
 WASTEWATER RETROFIT
 720 GREENLEAF
 DRIVE** 7



LEGEND

- SS Sanitary Sewer Main
- FM Sanitary Sewer Force Main
- W Water Main
- W 1" Water Service With 5/8" Meter
- SS 4" Sanitary Sewer Lateral

Above shown per plans for Woodside Heights Wastewater Retrofit.

- W Exist. Water Main & Service
- OE Exist. Overhead Electric
- BE Exist. Buried Electric
- BT Exist. Buried Telephone
- GAS Exist. Gas Main

Above shown per survey by Nobles Consulting Group.

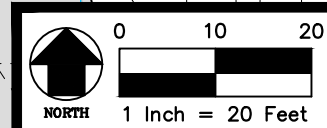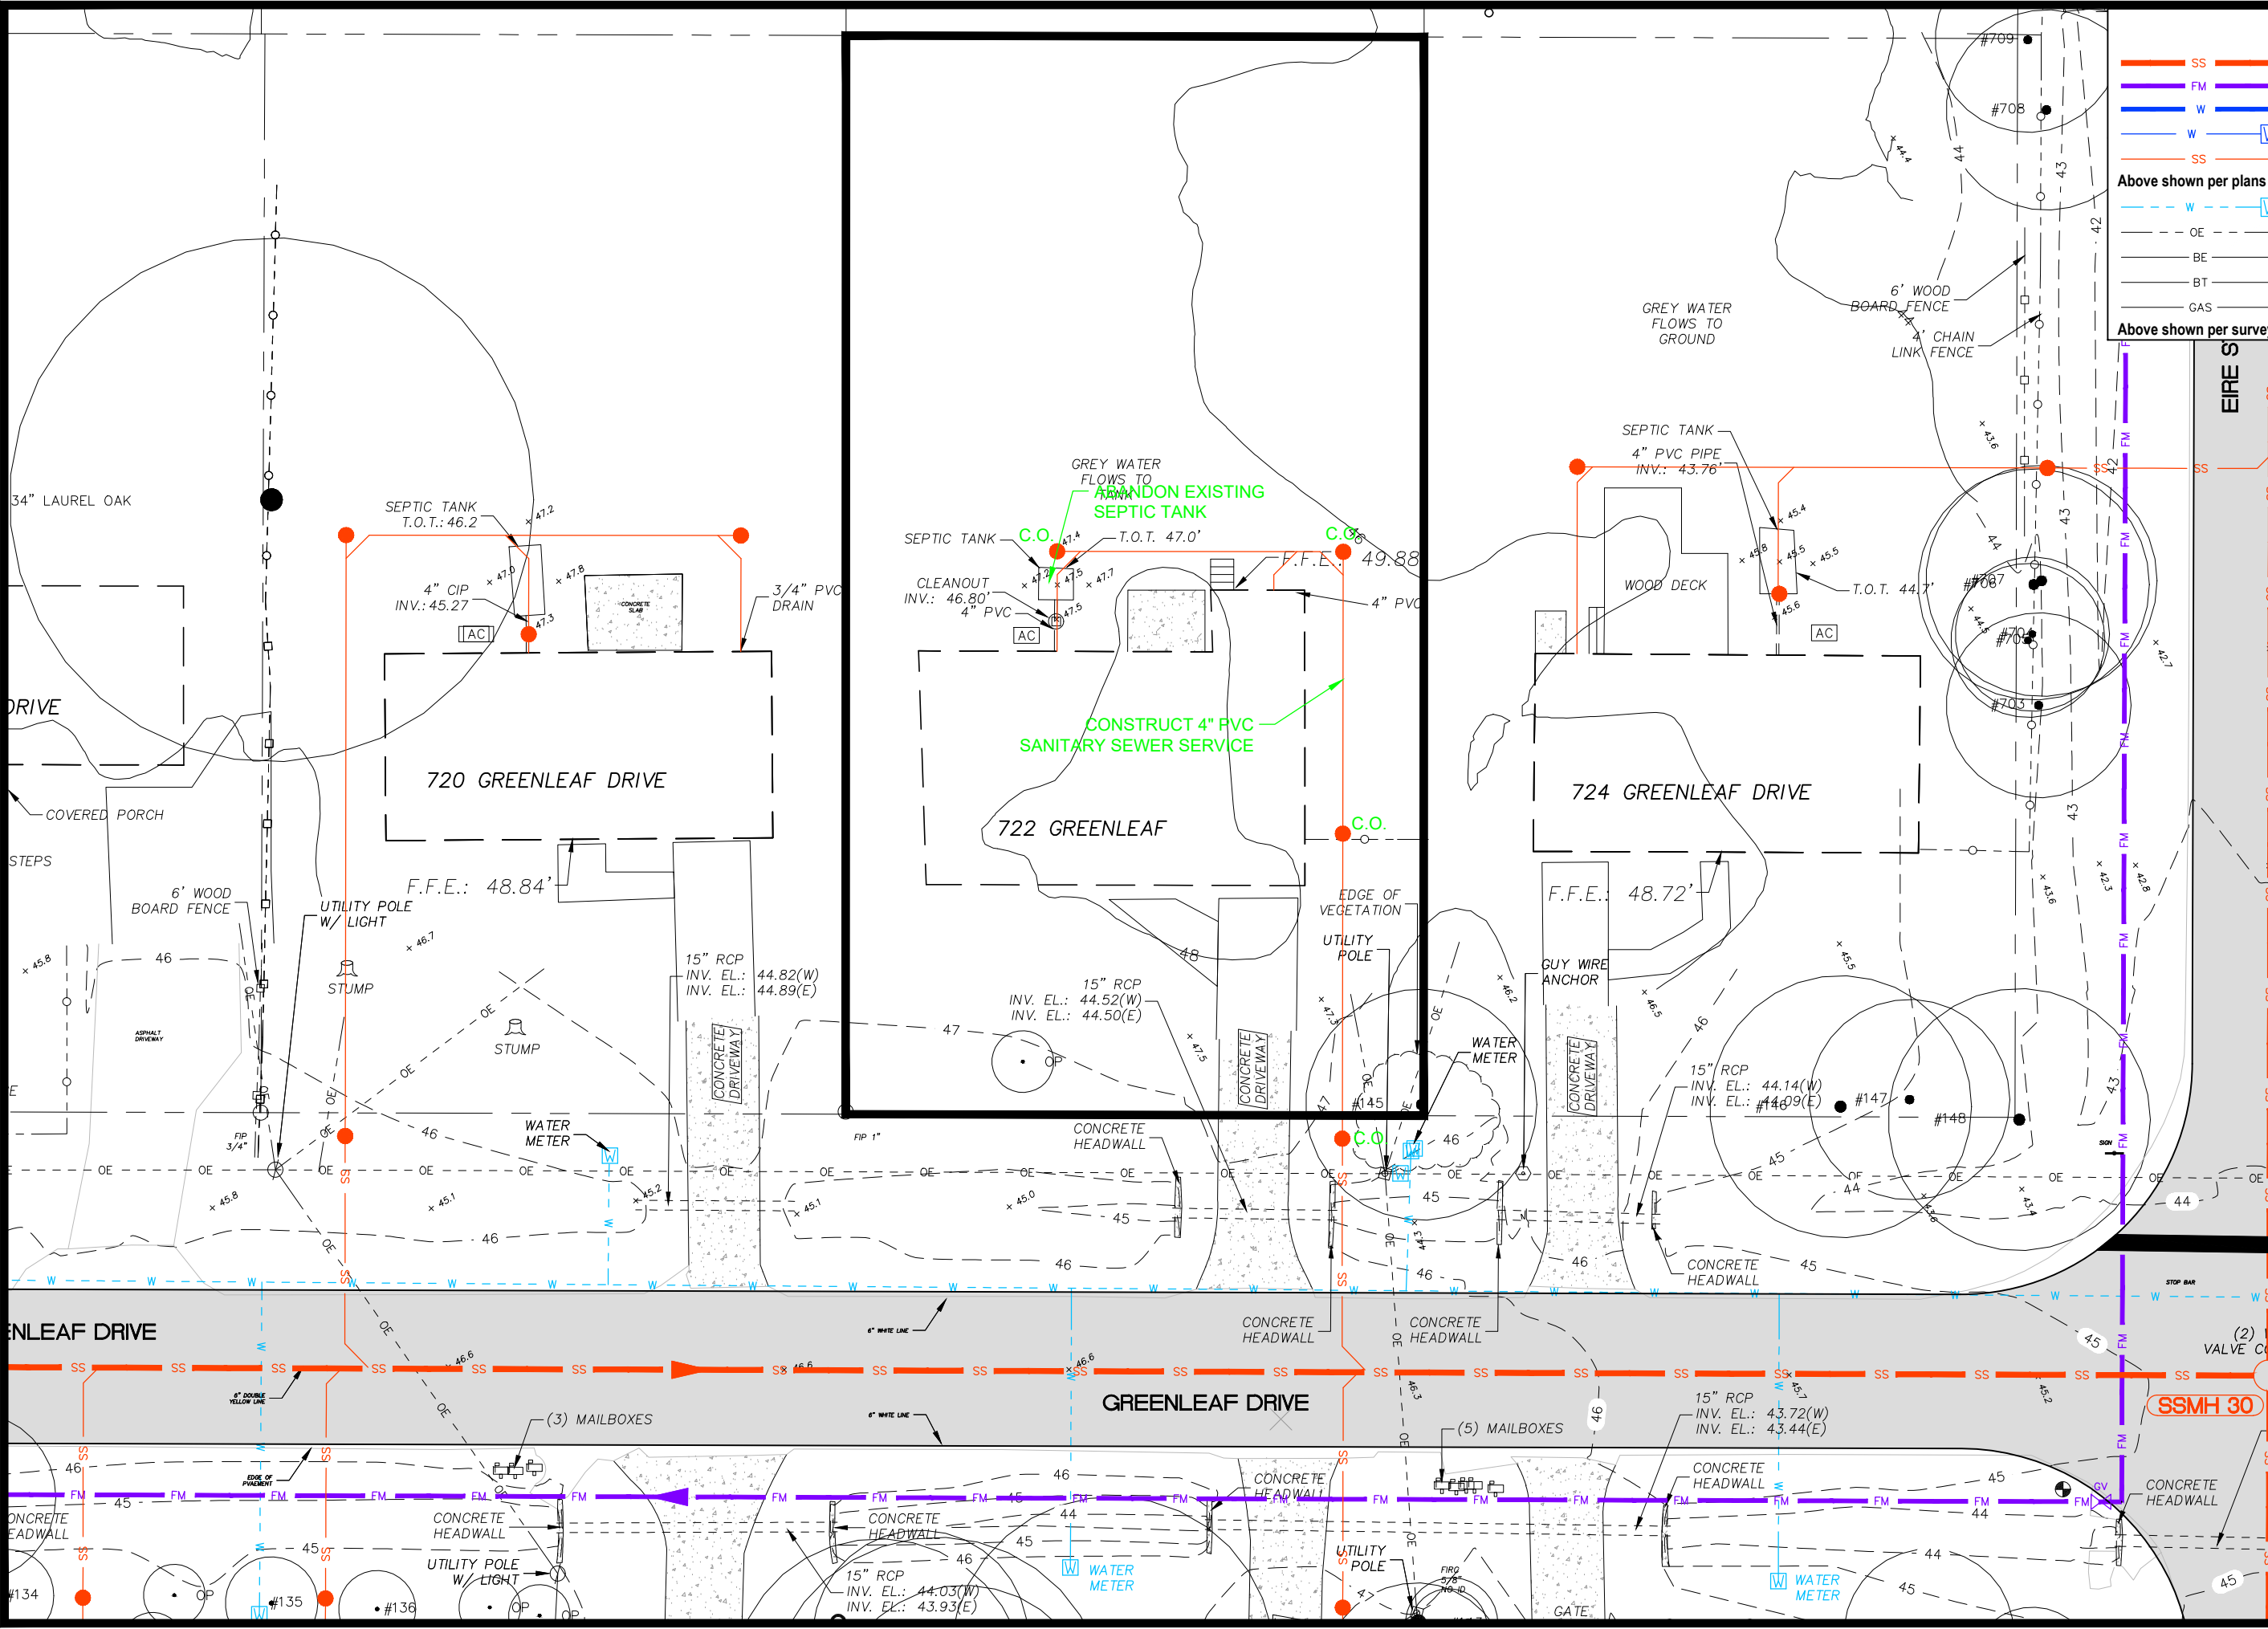

GENESIS
 FROM VISION TO REALITY
**WOODSIDE HEIGHTS
 WASTEWATER RETROFIT
 722 GREENLEAF
 DRIVE**



LEGEND

- SS — Sanitary Sewer Main
- FM — Sanitary Sewer Force Main
- W — Water Main
- W W 1" Water Service With 5/8" Meter
- SS — 4" Sanitary Sewer Lateral

Above shown per plans for Woodside Heights Wastewater Retrofit.

- - - W W Exist. Water Main & Service
- - - OE Exist. Overhead Electric
- BE Exist. Buried Electric
- BT Exist. Buried Telephone
- GAS Exist. Gas Main

Above shown per survey by Nobles Consulting Group.

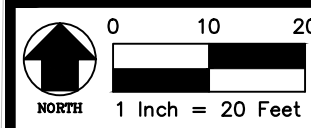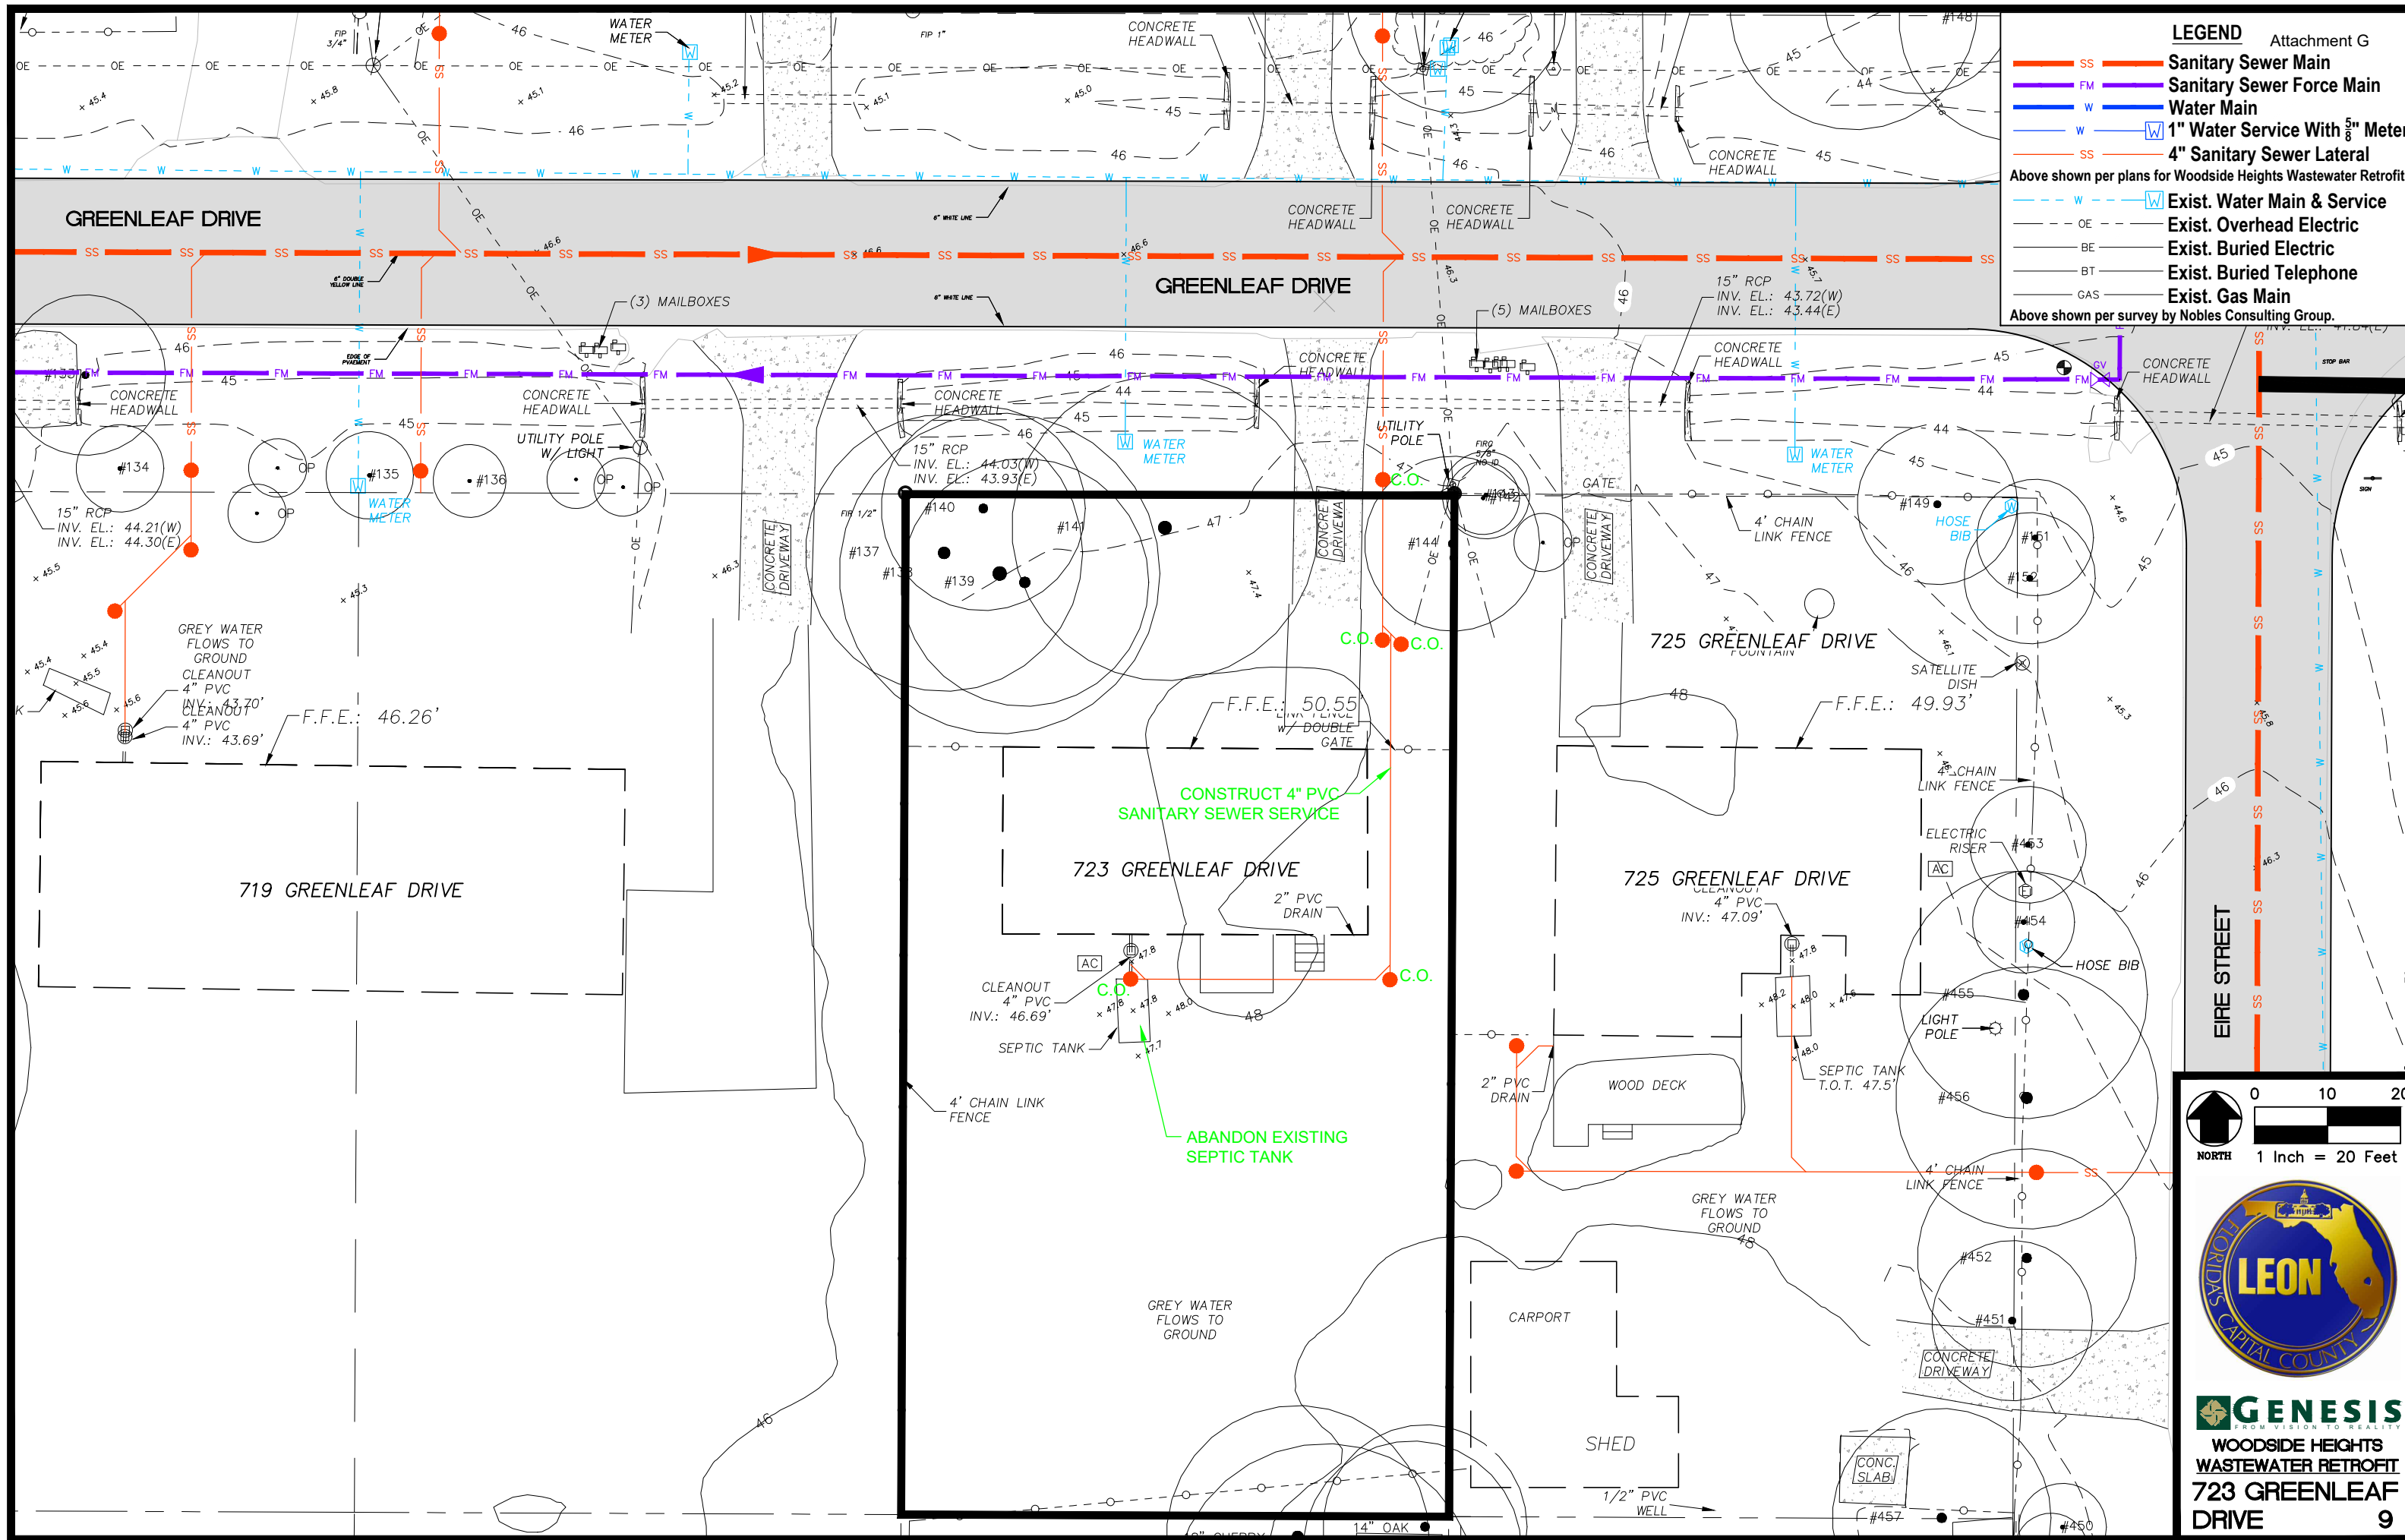

GENESIS
FROM VISION TO REALITY
**WOODSIDE HEIGHTS
 WASTEWATER RETROFIT
 723 GREENLEAF
 DRIVE**



LEGEND

- SS — Sanitary Sewer Main
- FM — Sanitary Sewer Force Main
- W — Water Main
- W W 1" Water Service With $\frac{5}{8}$ " Meter
- SS — 4" Sanitary Sewer Lateral

Above shown per plans for Woodside Heights Wastewater Retrofit.

- W — W — W Exist. Water Main & Service
- OE Exist. Overhead Electric
- BE Exist. Buried Electric
- BT Exist. Buried Telephone
- GAS Exist. Gas Main

Above shown per survey by Nobles Consulting Group.

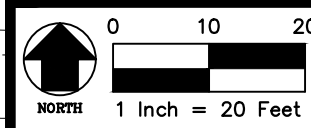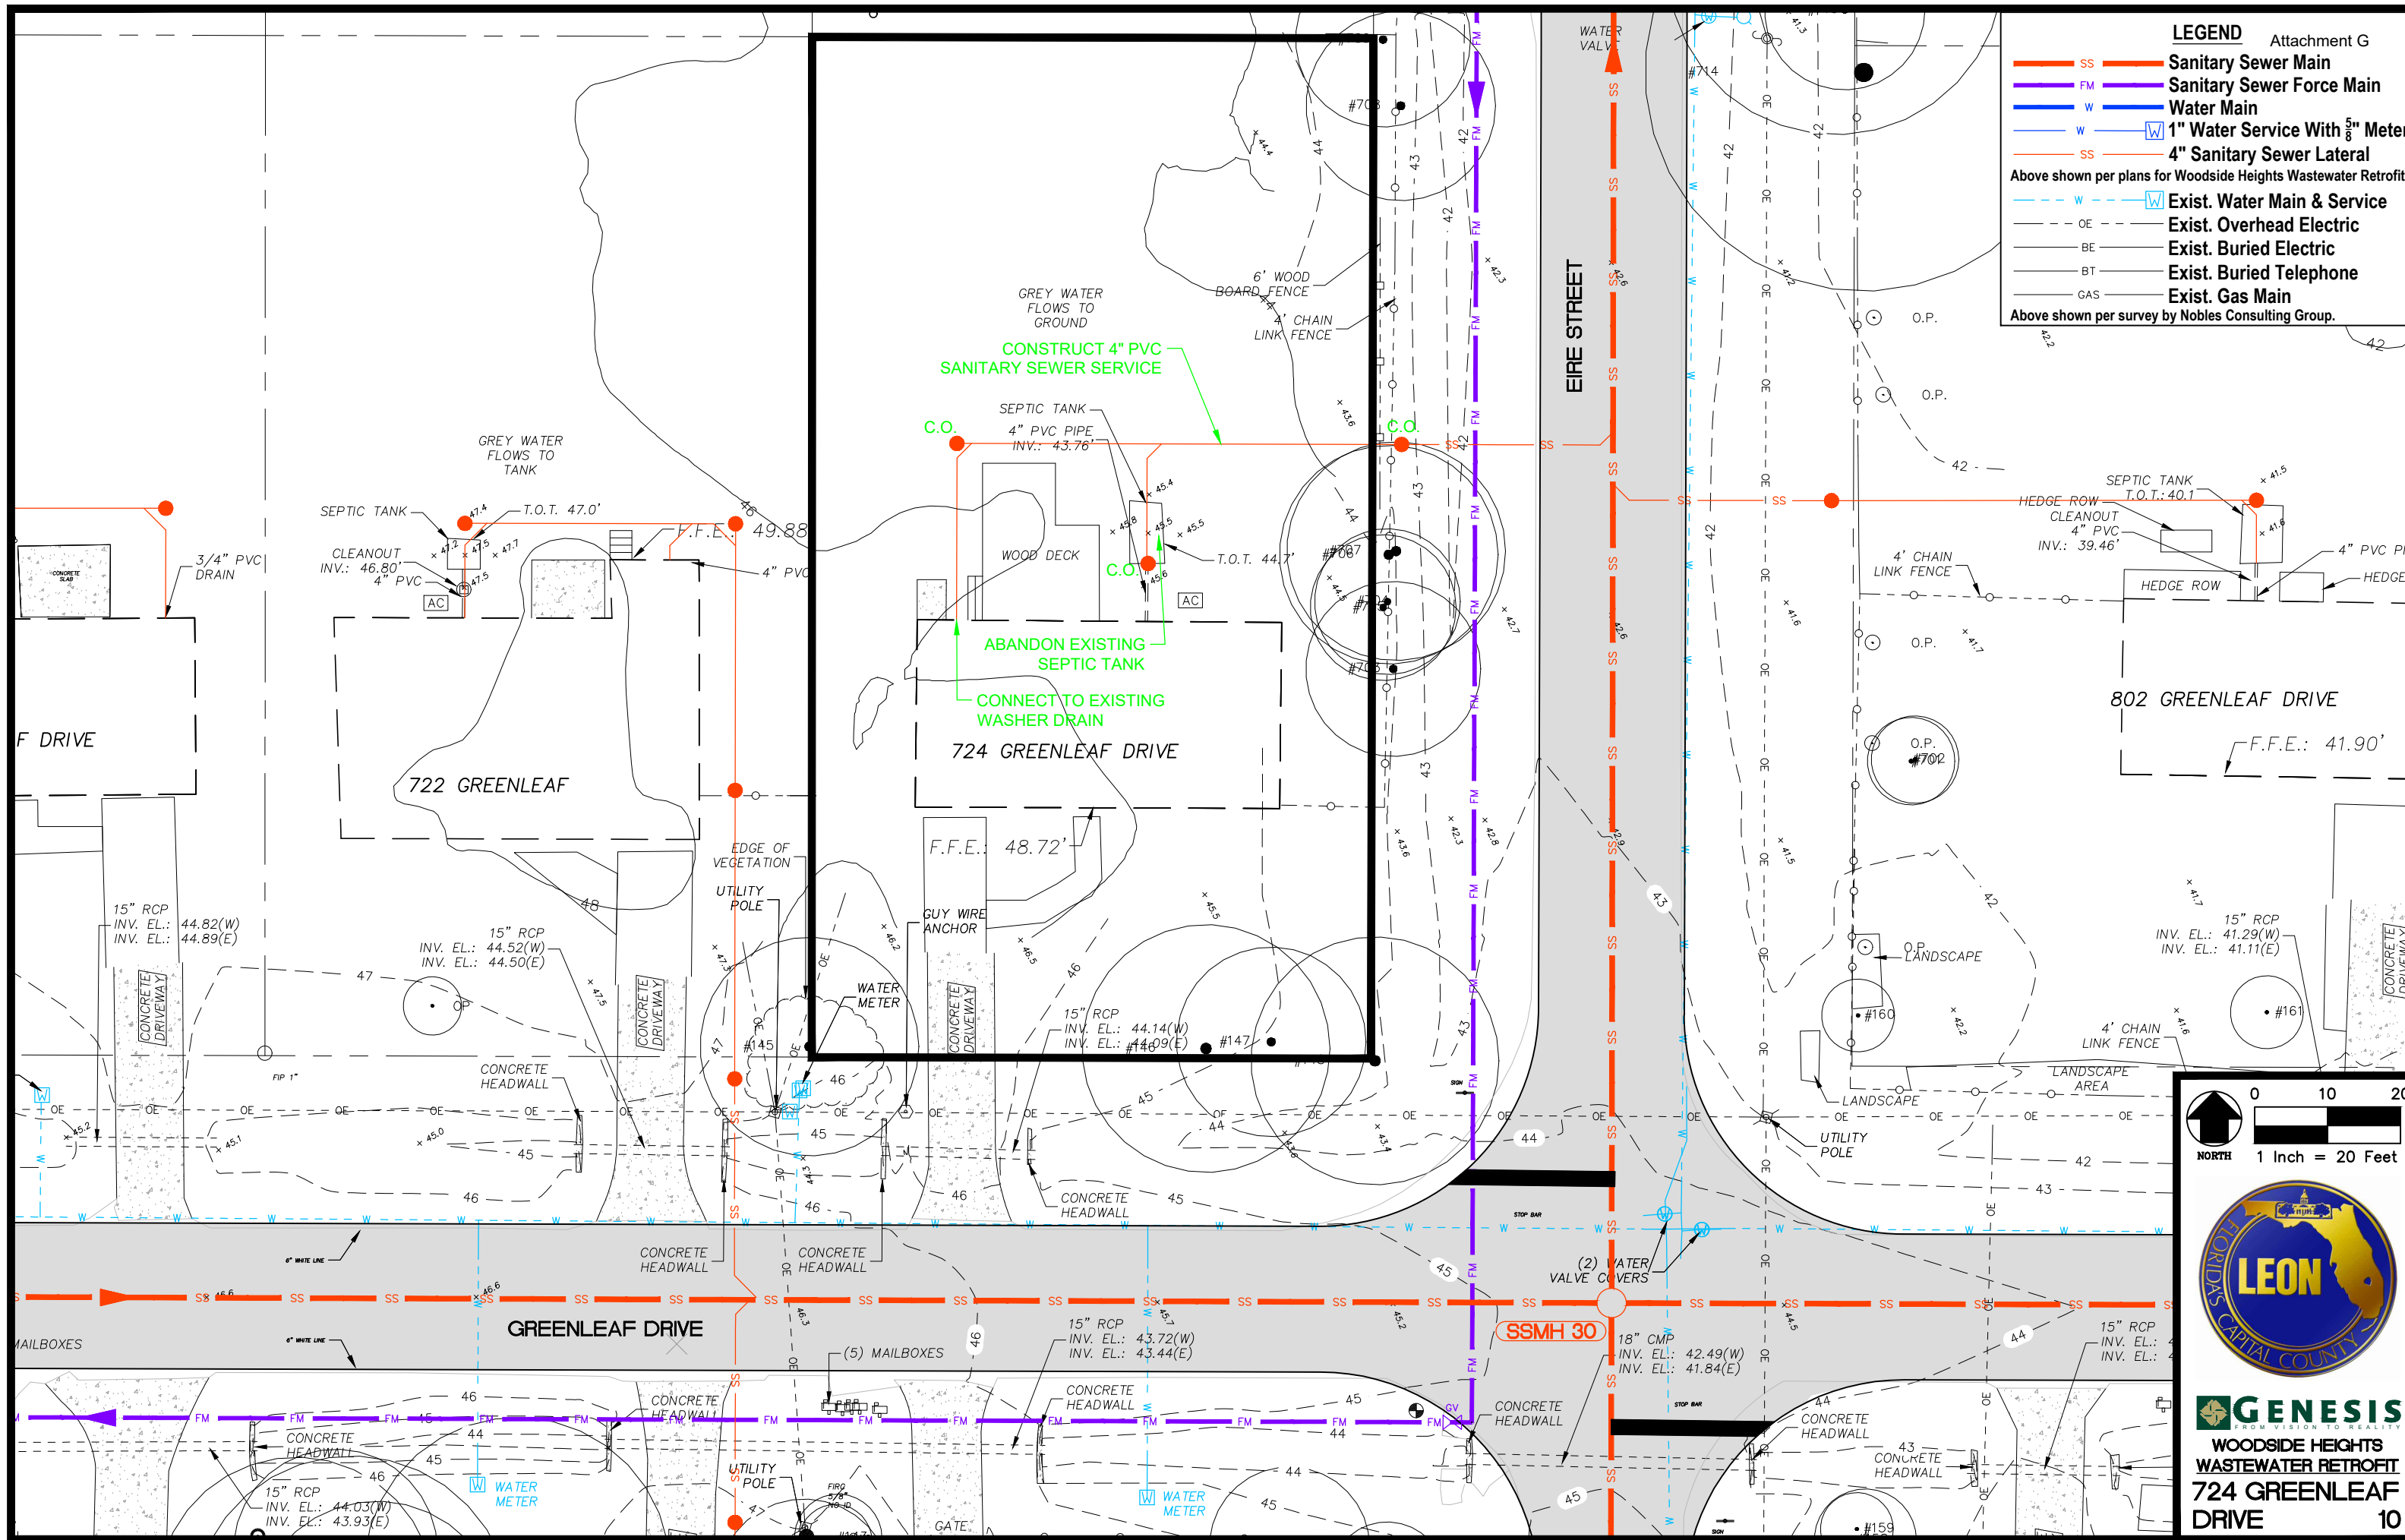

GENESIS
FROM VISION TO REALITY
**WOODSIDE HEIGHTS
 WASTEWATER RETROFIT
 724 GREENLEAF
 DRIVE** 10




LEGEND

- SS — Sanitary Sewer Main
- FM — Sanitary Sewer Force Main
- W — Water Main
- W W 1" Water Service With 5/8" Meter
- SS — 4" Sanitary Sewer Lateral

Above shown per plans for Woodside Heights Wastewater Retrofit.

- - - W W Exist. Water Main & Service
- - - OE Exist. Overhead Electric
- - - BE Exist. Buried Electric
- - - BT Exist. Buried Telephone
- - - GAS Exist. Gas Main

Above shown per survey by Nobles Consulting Group.

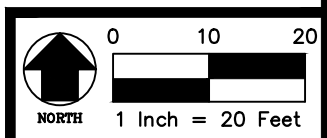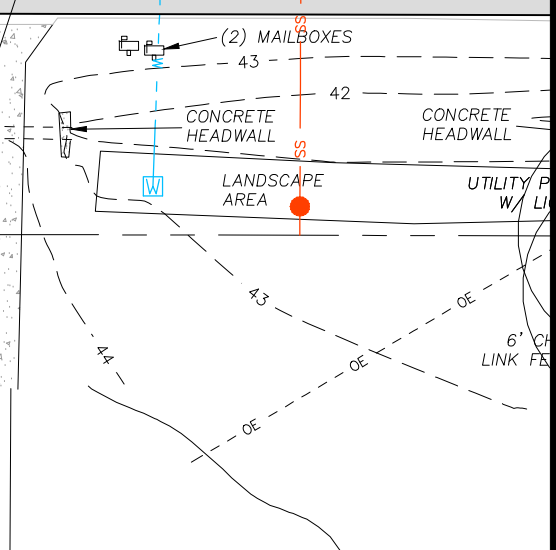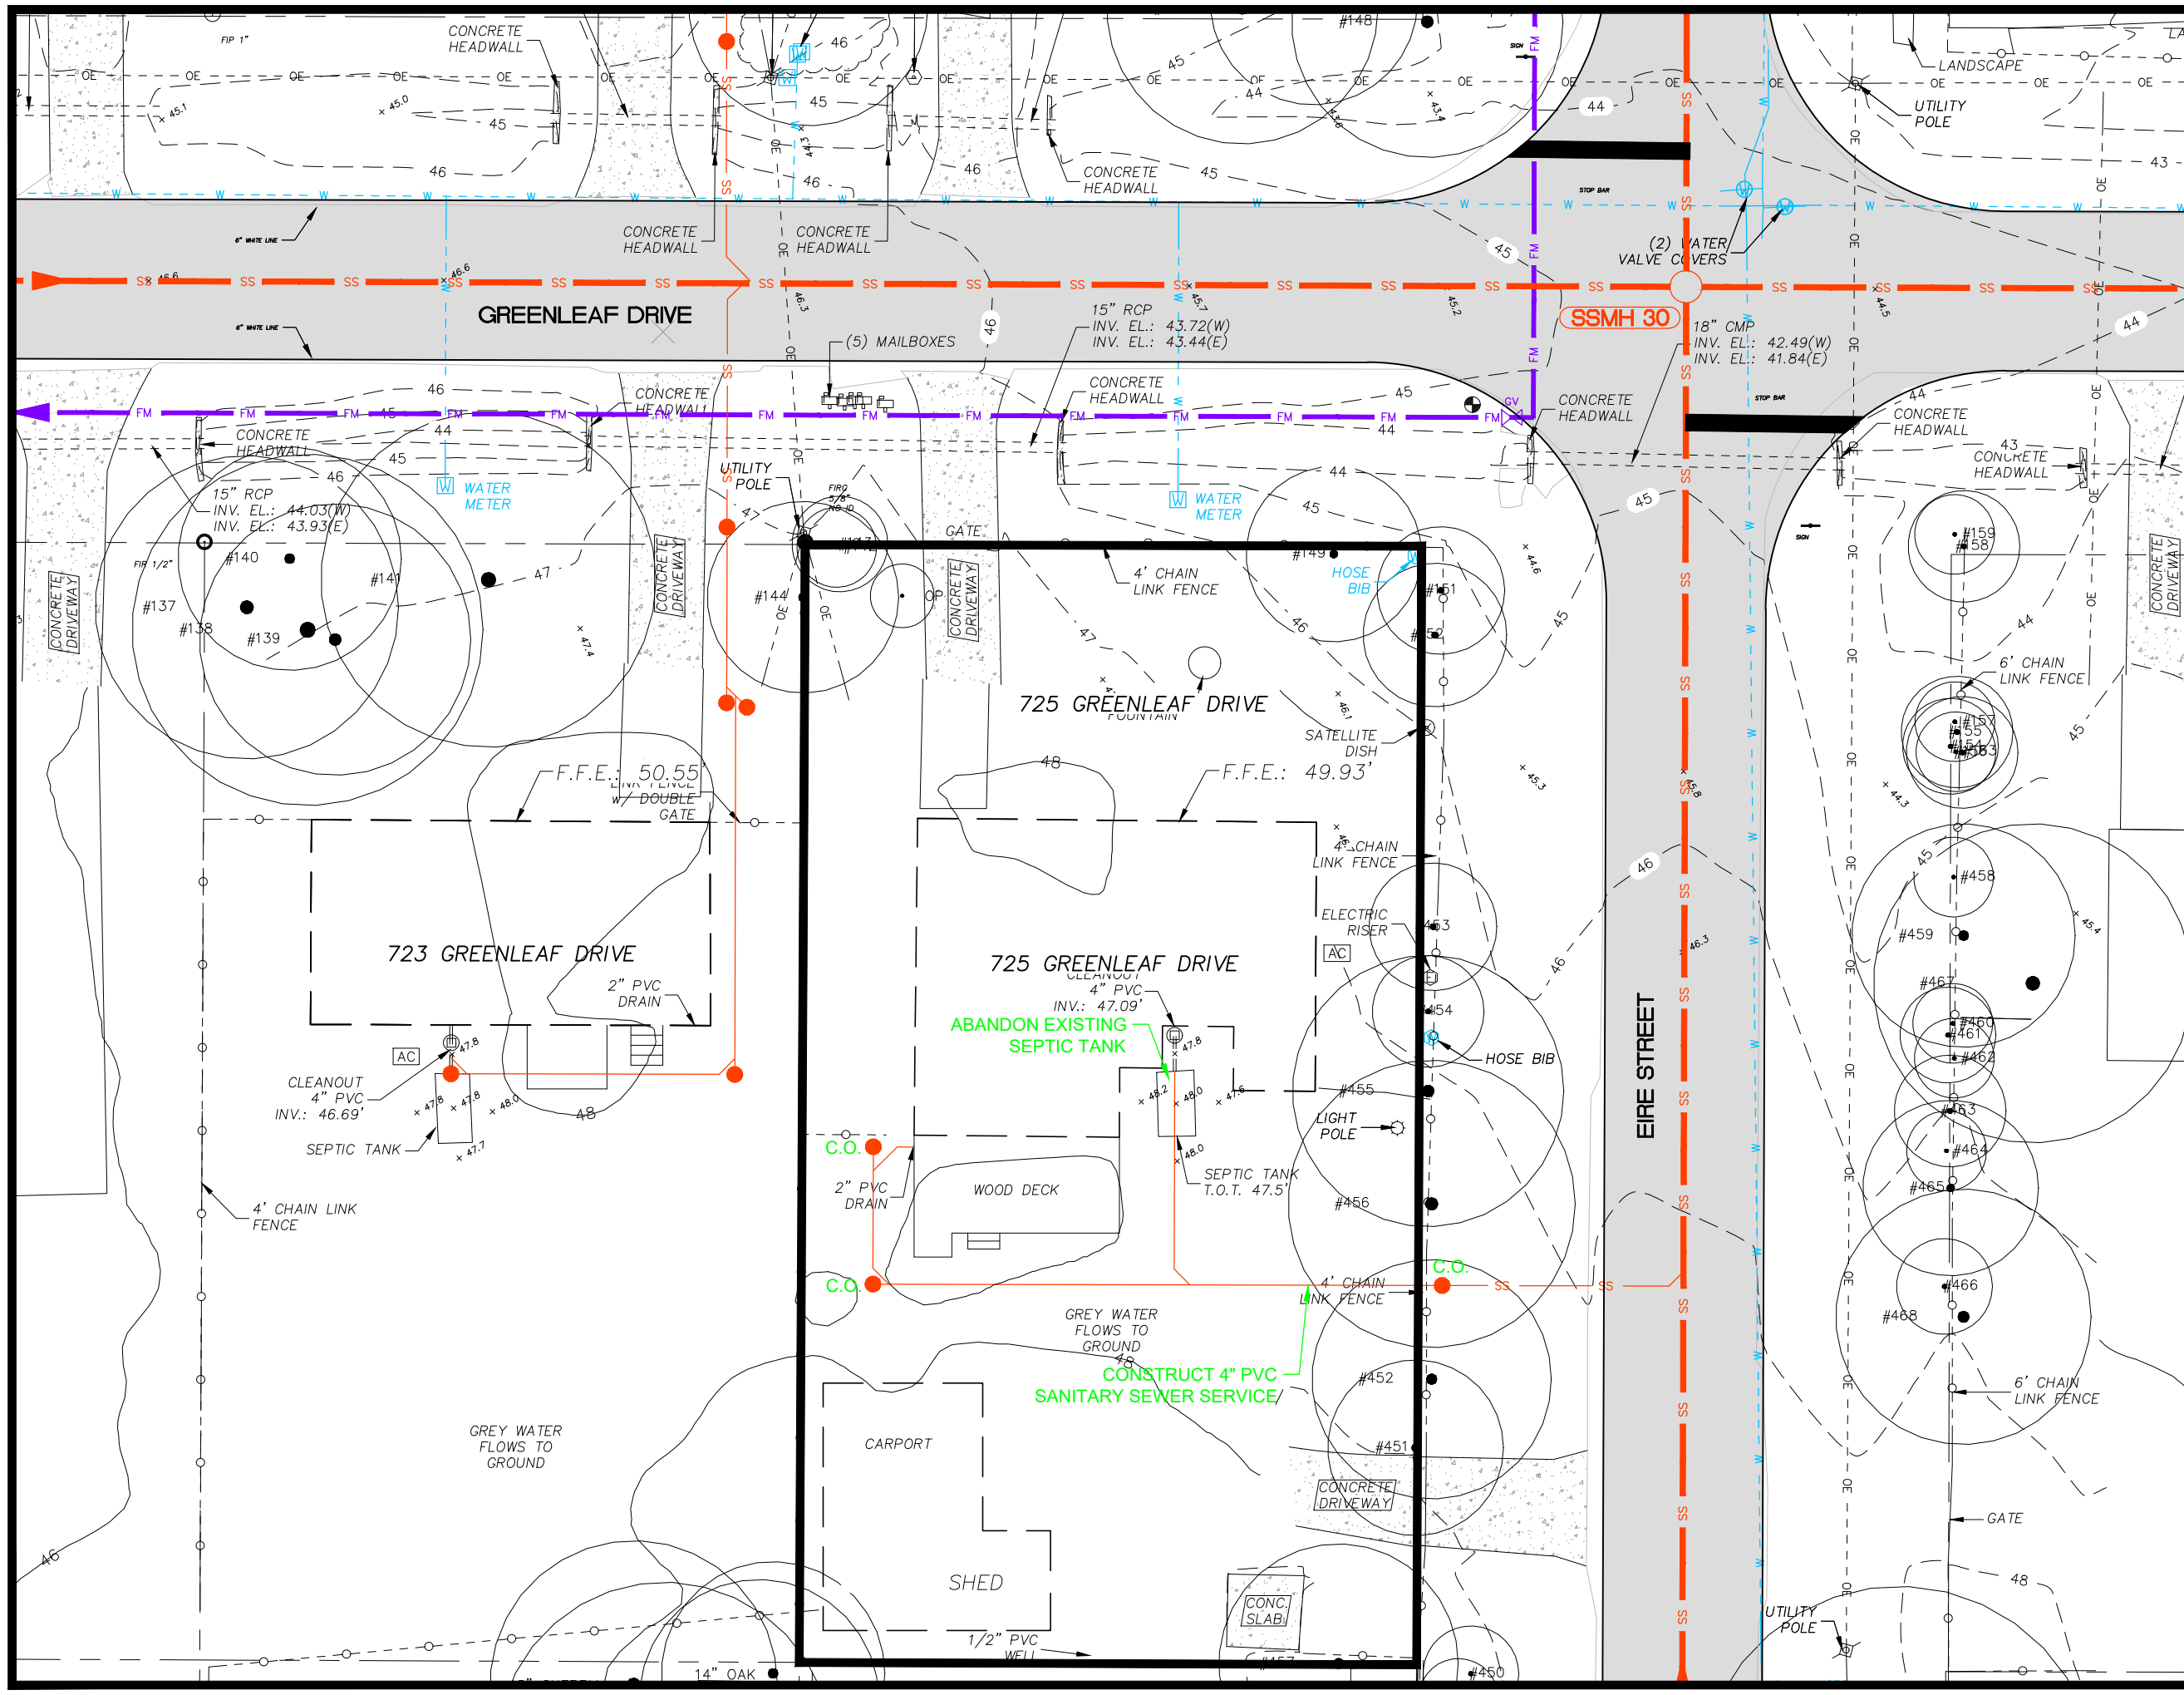

GENESIS
FROM VISION TO REALITY
**WOODSIDE HEIGHTS
 WASTEWATER RETROFIT
 725 GREENLEAF
 DRIVE** 11



LEGEND

- SS — Sanitary Sewer Main
- FM — Sanitary Sewer Force Main
- W — Water Main
- W — 1" Water Service With 5/8" Meter
- SS — 4" Sanitary Sewer Lateral

Above shown per plans for Woodside Heights Wastewater Retrofit.

- - - W - - - Exist. Water Main & Service
- - - OE - - - Exist. Overhead Electric
- - - BE - - - Exist. Buried Electric
- - - BT - - - Exist. Buried Telephone
- - - GAS - - - Exist. Gas Main

Above shown per survey by Nobles Consulting Group.

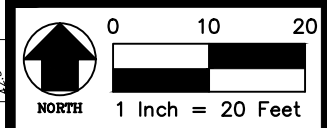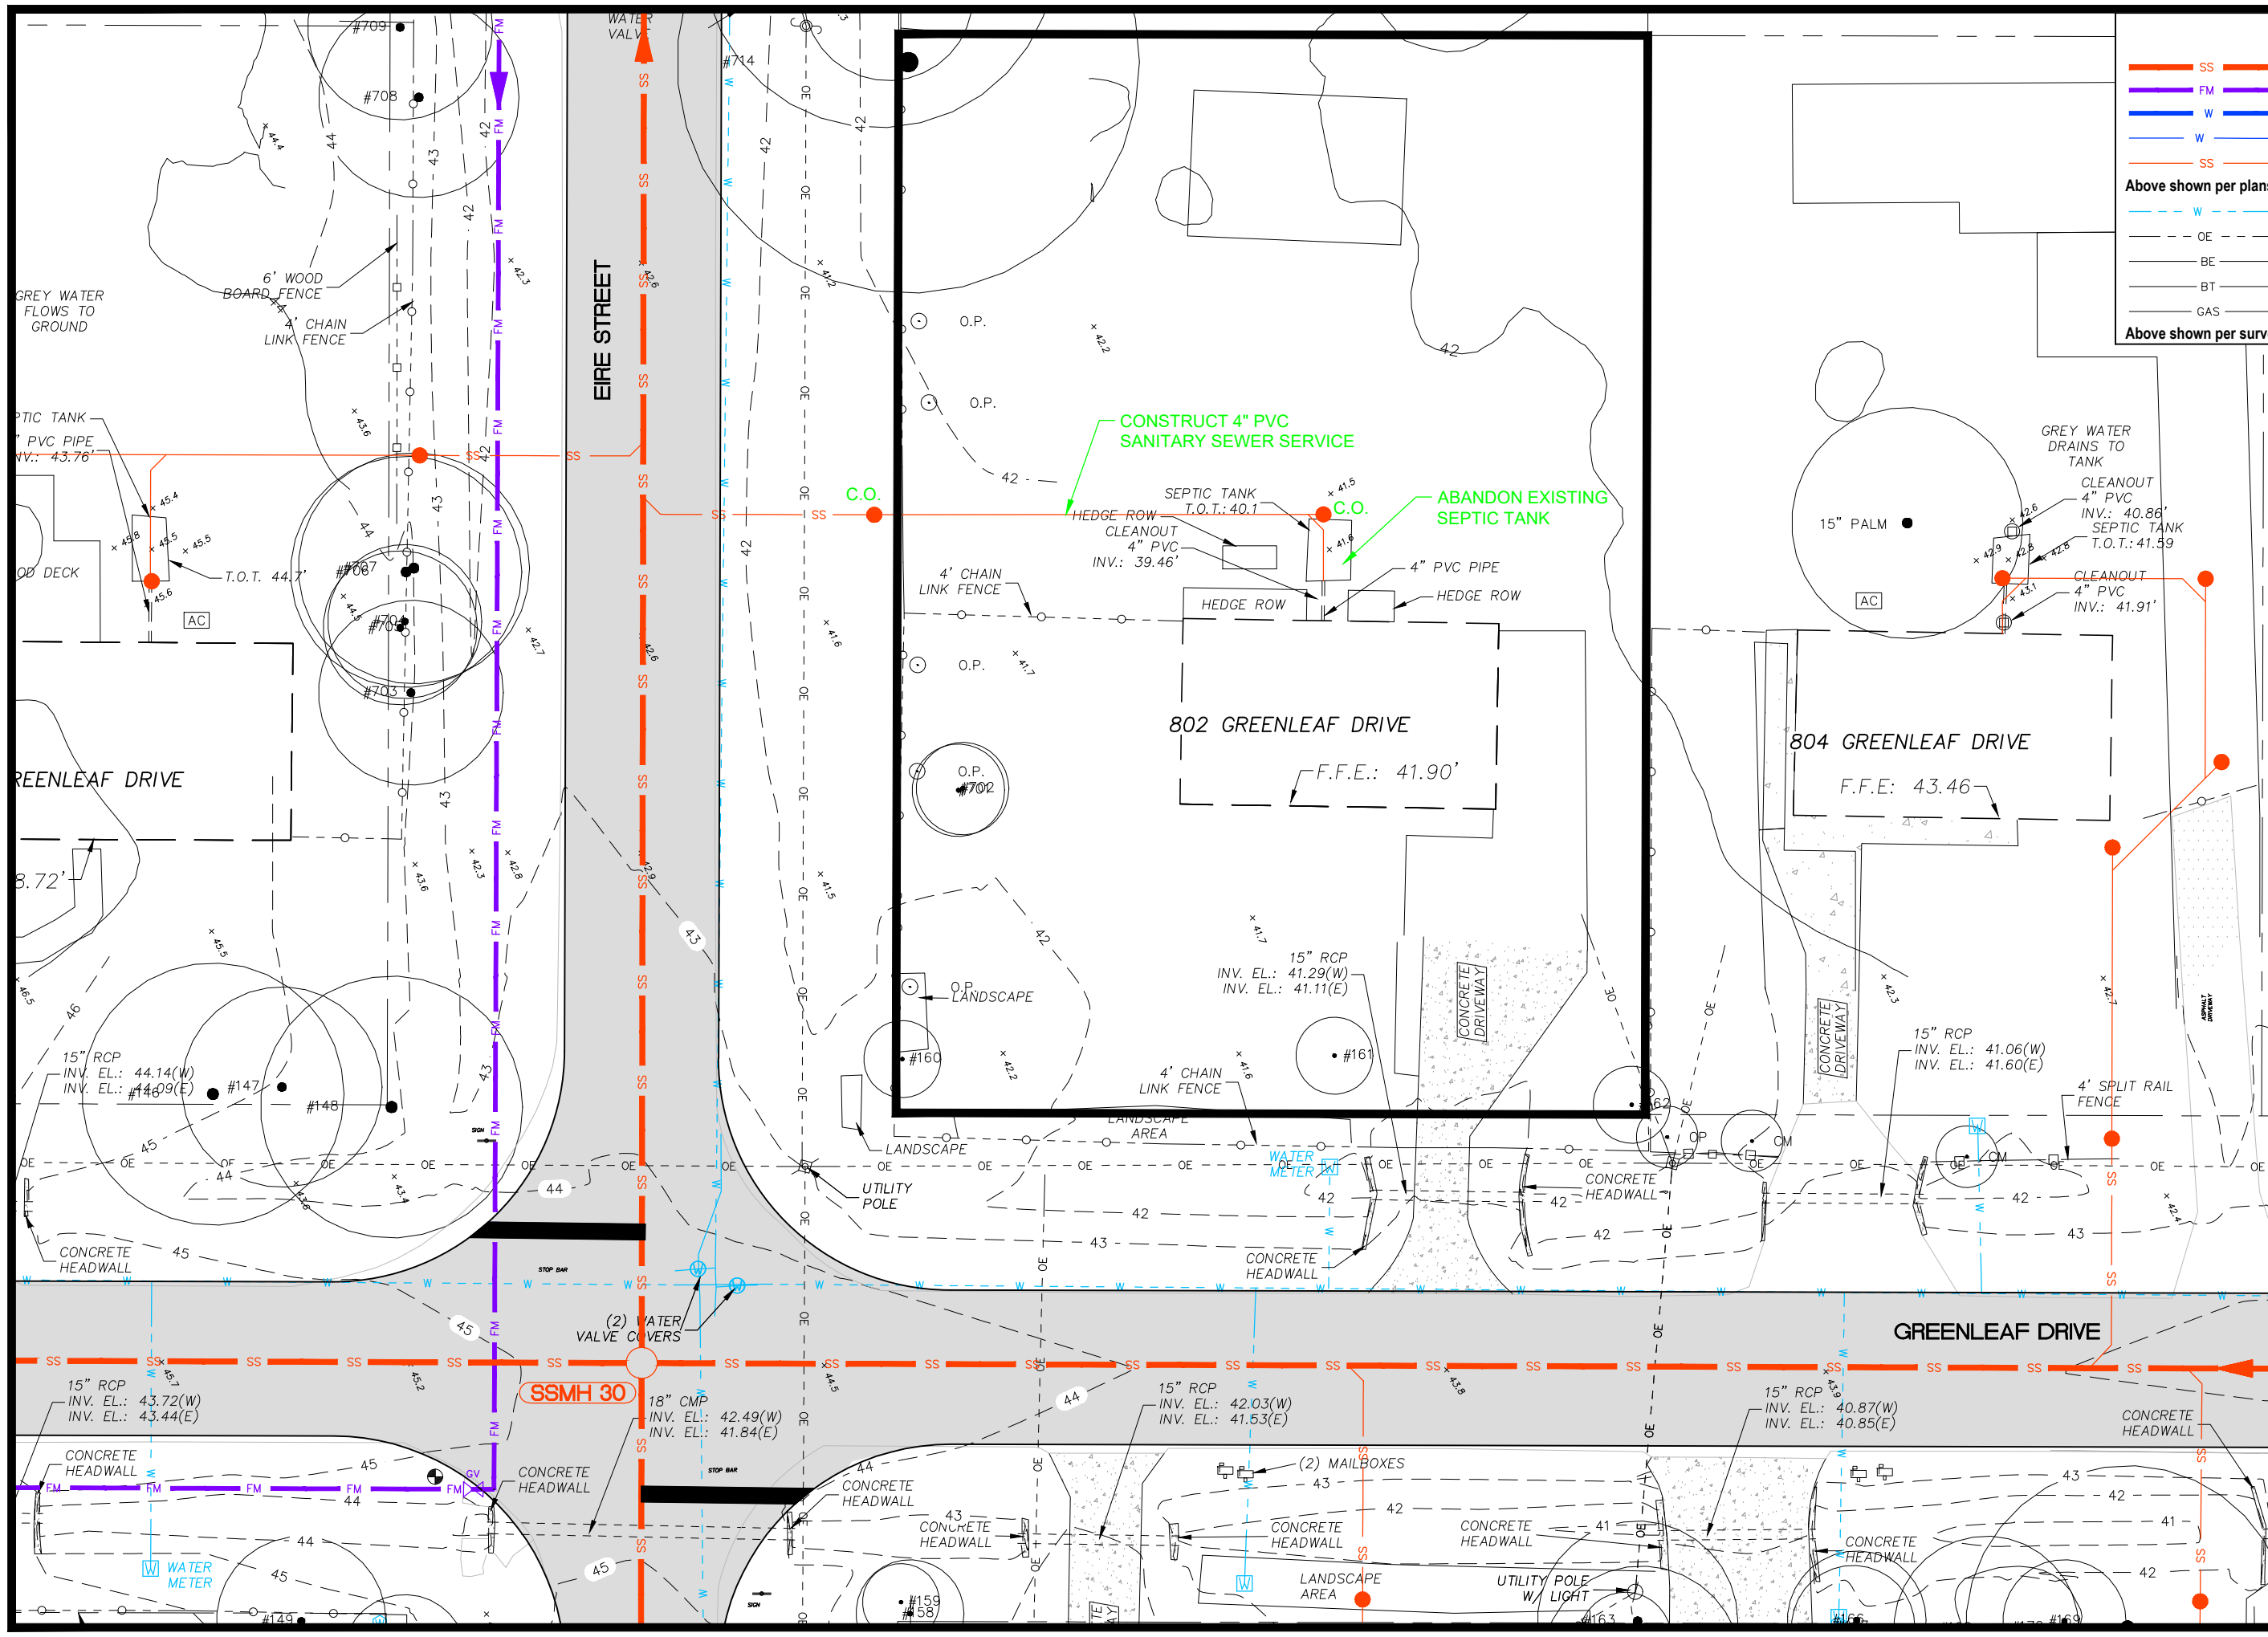

GENESIS
FROM VISION TO REALITY
**WOODSIDE HEIGHTS
 WASTEWATER RETROFIT
 802 GREENLEAF
 DRIVE** 12


LEGEND

- SS — Sanitary Sewer Main
- FM — Sanitary Sewer Force Main
- W — Water Main
- W W 1" Water Service With 5/8" Meter
- SS — 4" Sanitary Sewer Lateral

Above shown per plans for Woodside Heights Wastewater Retrofit.


- - - W W Exist. Water Main & Service
- - - OE Exist. Overhead Electric
- BE Exist. Buried Electric
- BT Exist. Buried Telephone
- GAS Exist. Gas Main

Above shown per survey by Nobles Consulting Group.

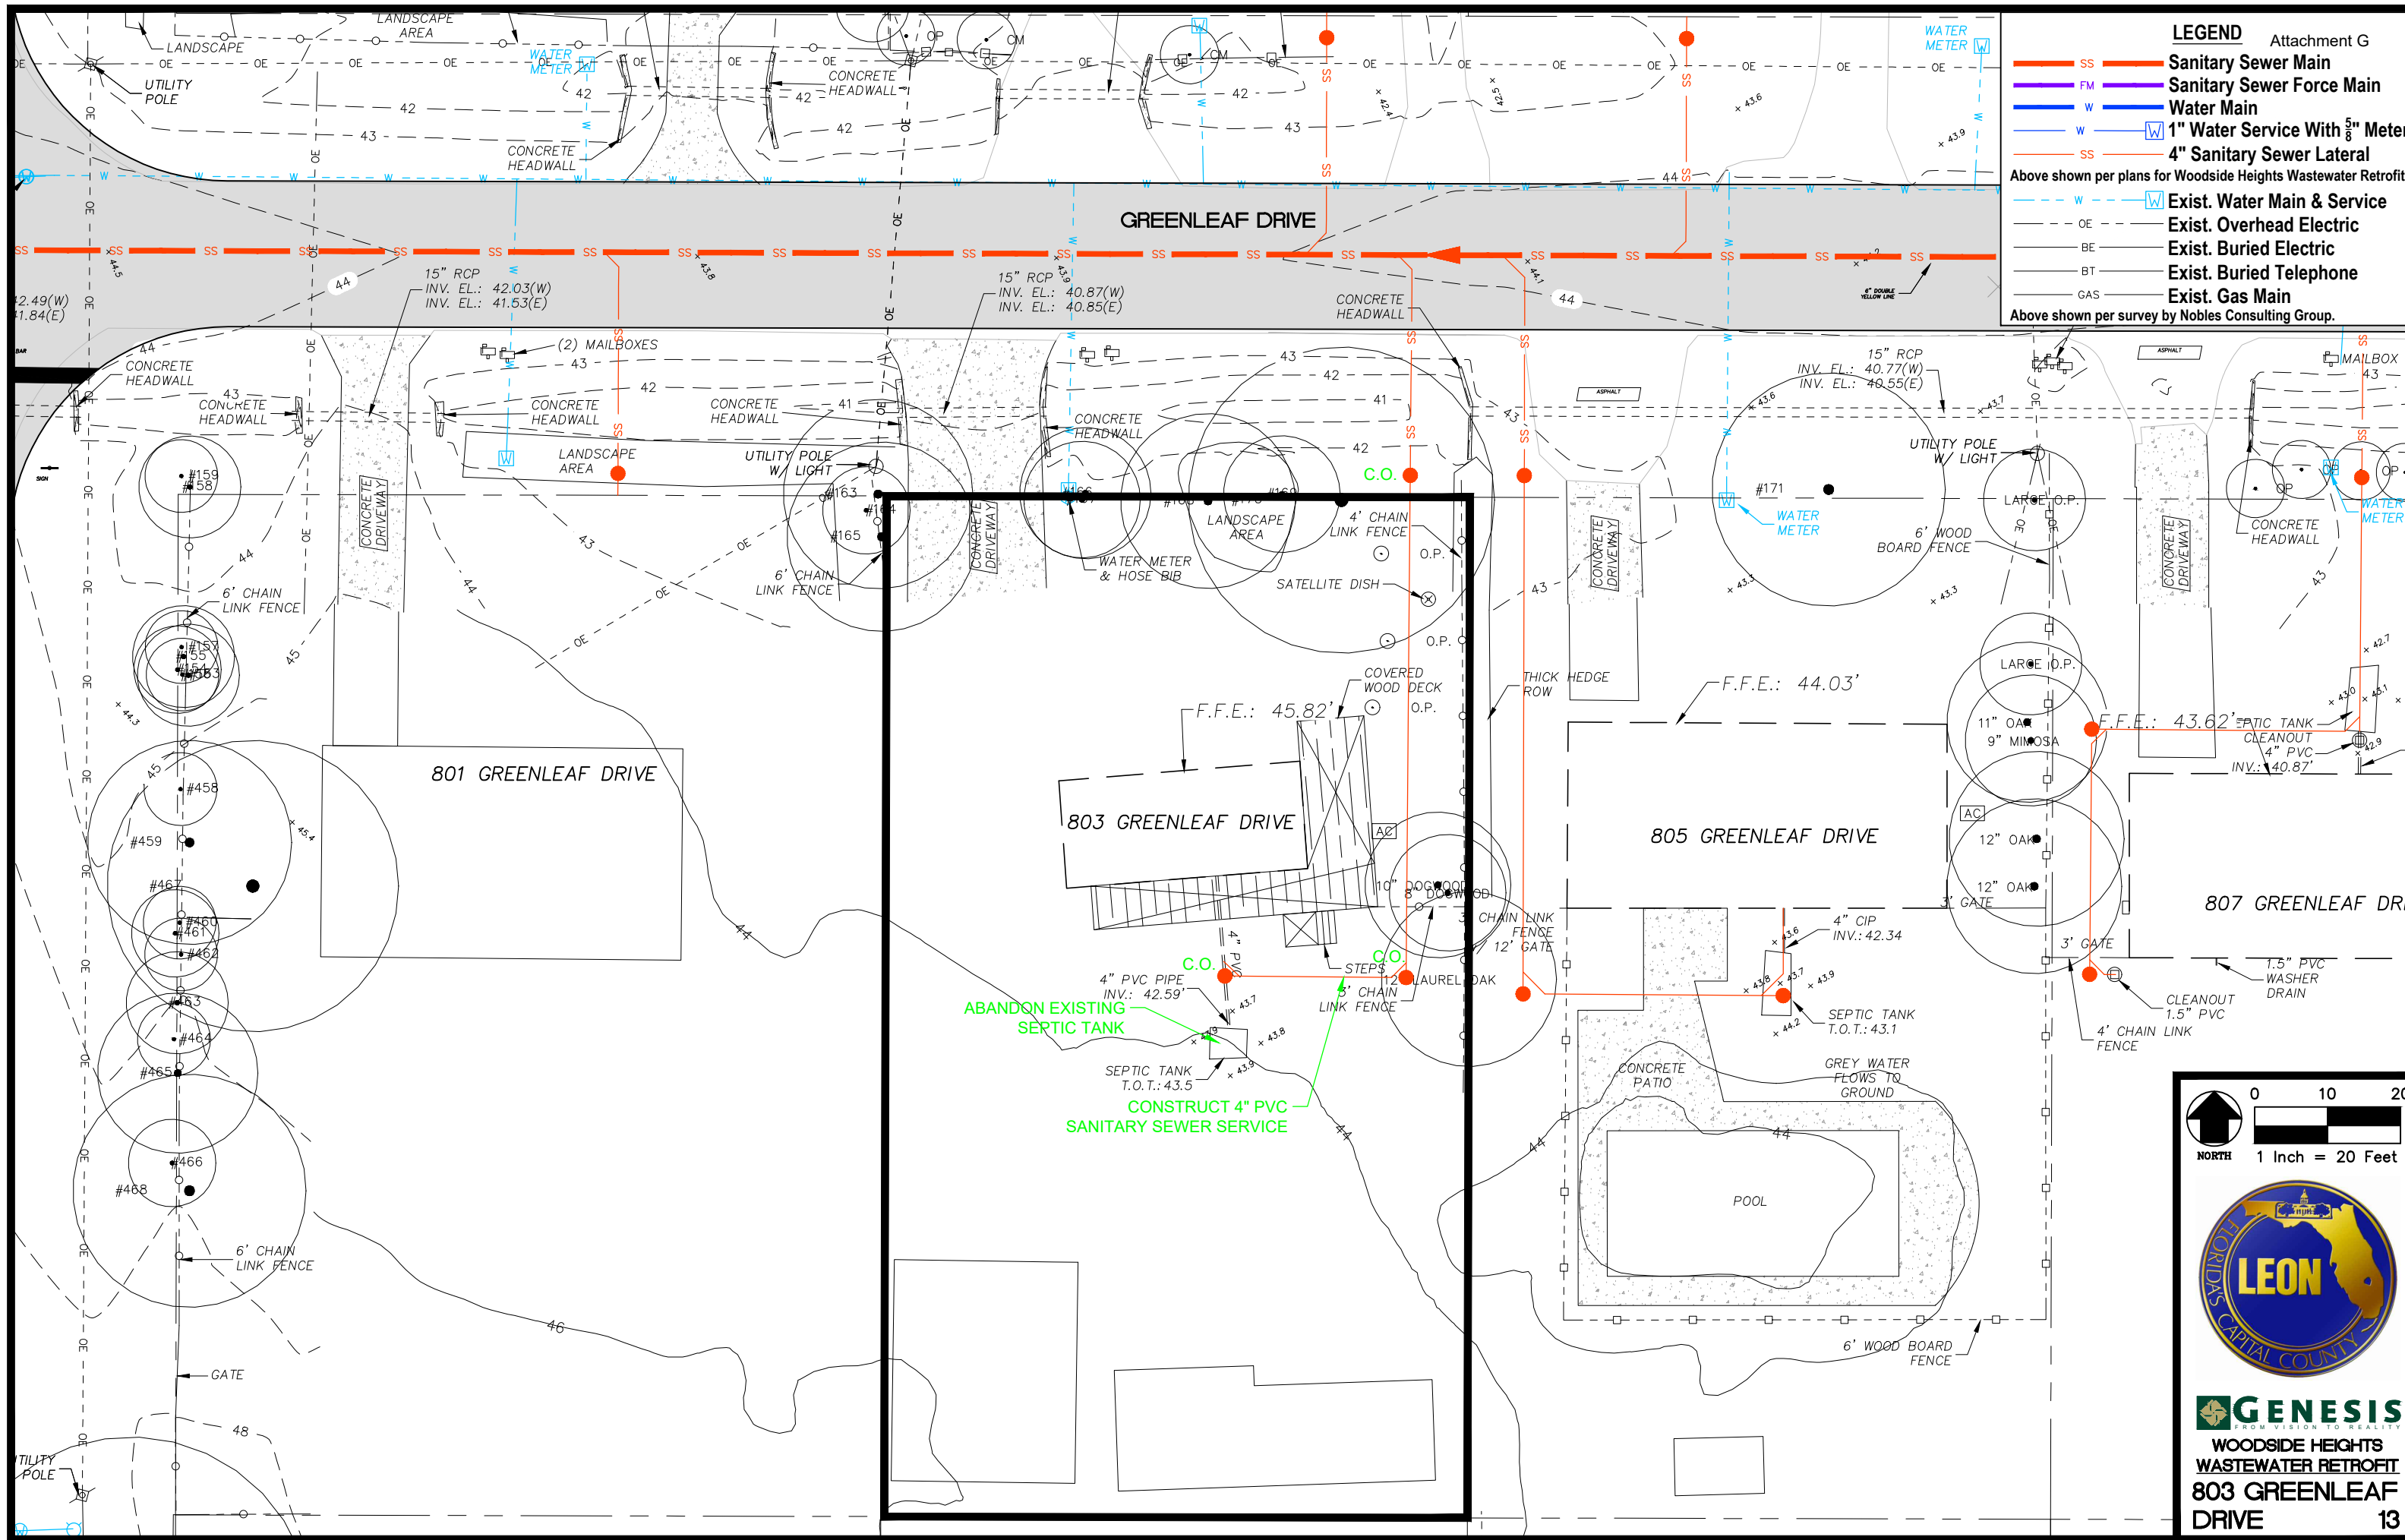

ABANDON EXISTING SEPTIC TANK

CONSTRUCT 4" PVC SANITARY SEWER SERVICE

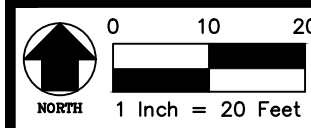

GENESIS
FROM VISION TO REALITY



**WOODSIDE HEIGHTS
 WASTEWATER RETROFIT
 803 GREENLEAF
 DRIVE**

LEGEND

- SS Sanitary Sewer Main
- FM Sanitary Sewer Force Main
- W Water Main
- W W 1" Water Service With $\frac{5}{8}$ " Meter
- SS 4" Sanitary Sewer Lateral
- - - W W Exist. Water Main & Service
- - - OE Exist. Overhead Electric
- BE Exist. Buried Electric
- BT Exist. Buried Telephone
- GAS Exist. Gas Main

Above shown per plans for Woodside Heights Wastewater Retrofit.

Above shown per survey by Nobles Consulting Group.

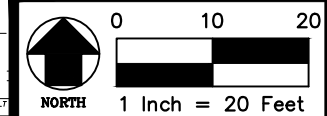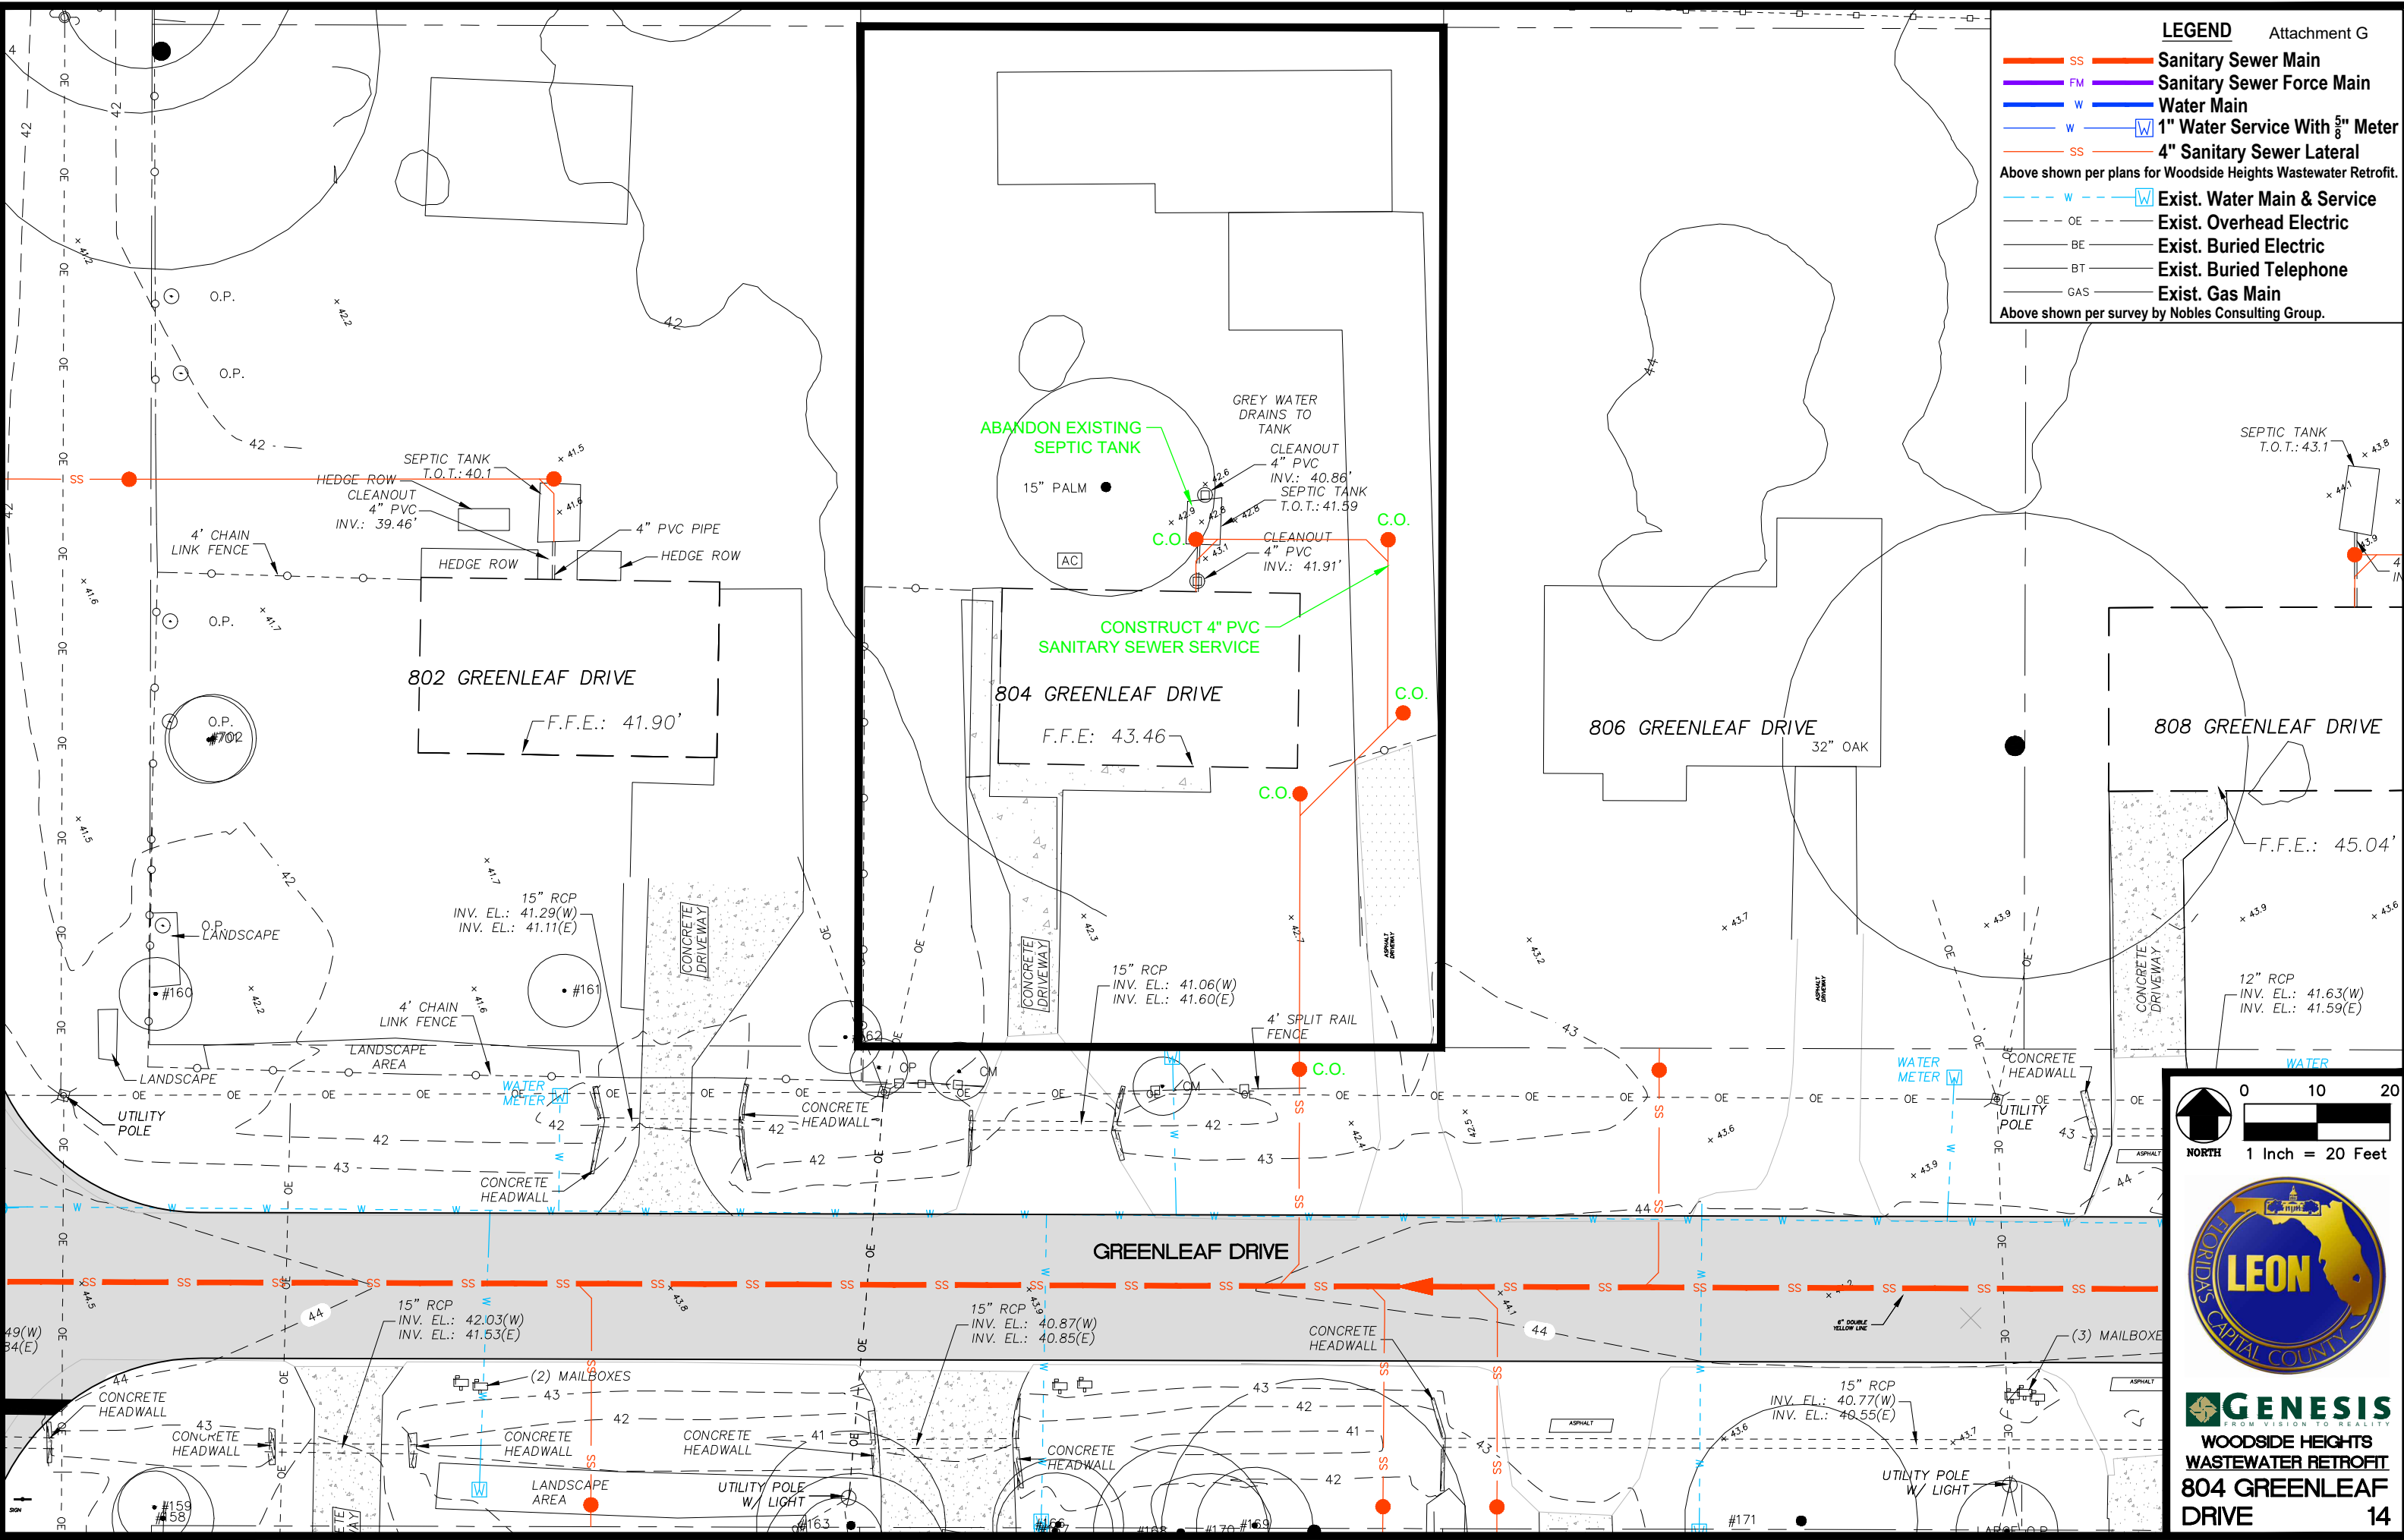

GENESIS
 FROM VISION TO REALITY
**WOODSIDE HEIGHTS
 WASTEWATER RETROFIT
 804 GREENLEAF
 DRIVE 14**



LEGEND


- SS **Sanitary Sewer Main**
- FM **Sanitary Sewer Force Main**
- W **Water Main**
- W W **1" Water Service With 5/8" Meter**
- SS **4" Sanitary Sewer Lateral**

Above shown per plans for Woodside Heights Wastewater Retrofit.

- - - W W **Exist. Water Main & Service**
- - - OE **Exist. Overhead Electric**
- - - BE **Exist. Buried Electric**
- - - BT **Exist. Buried Telephone**
- - - GAS **Exist. Gas Main**

Above shown per survey by Nobles Consulting Group.

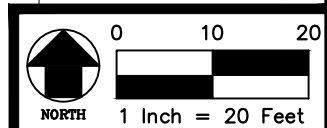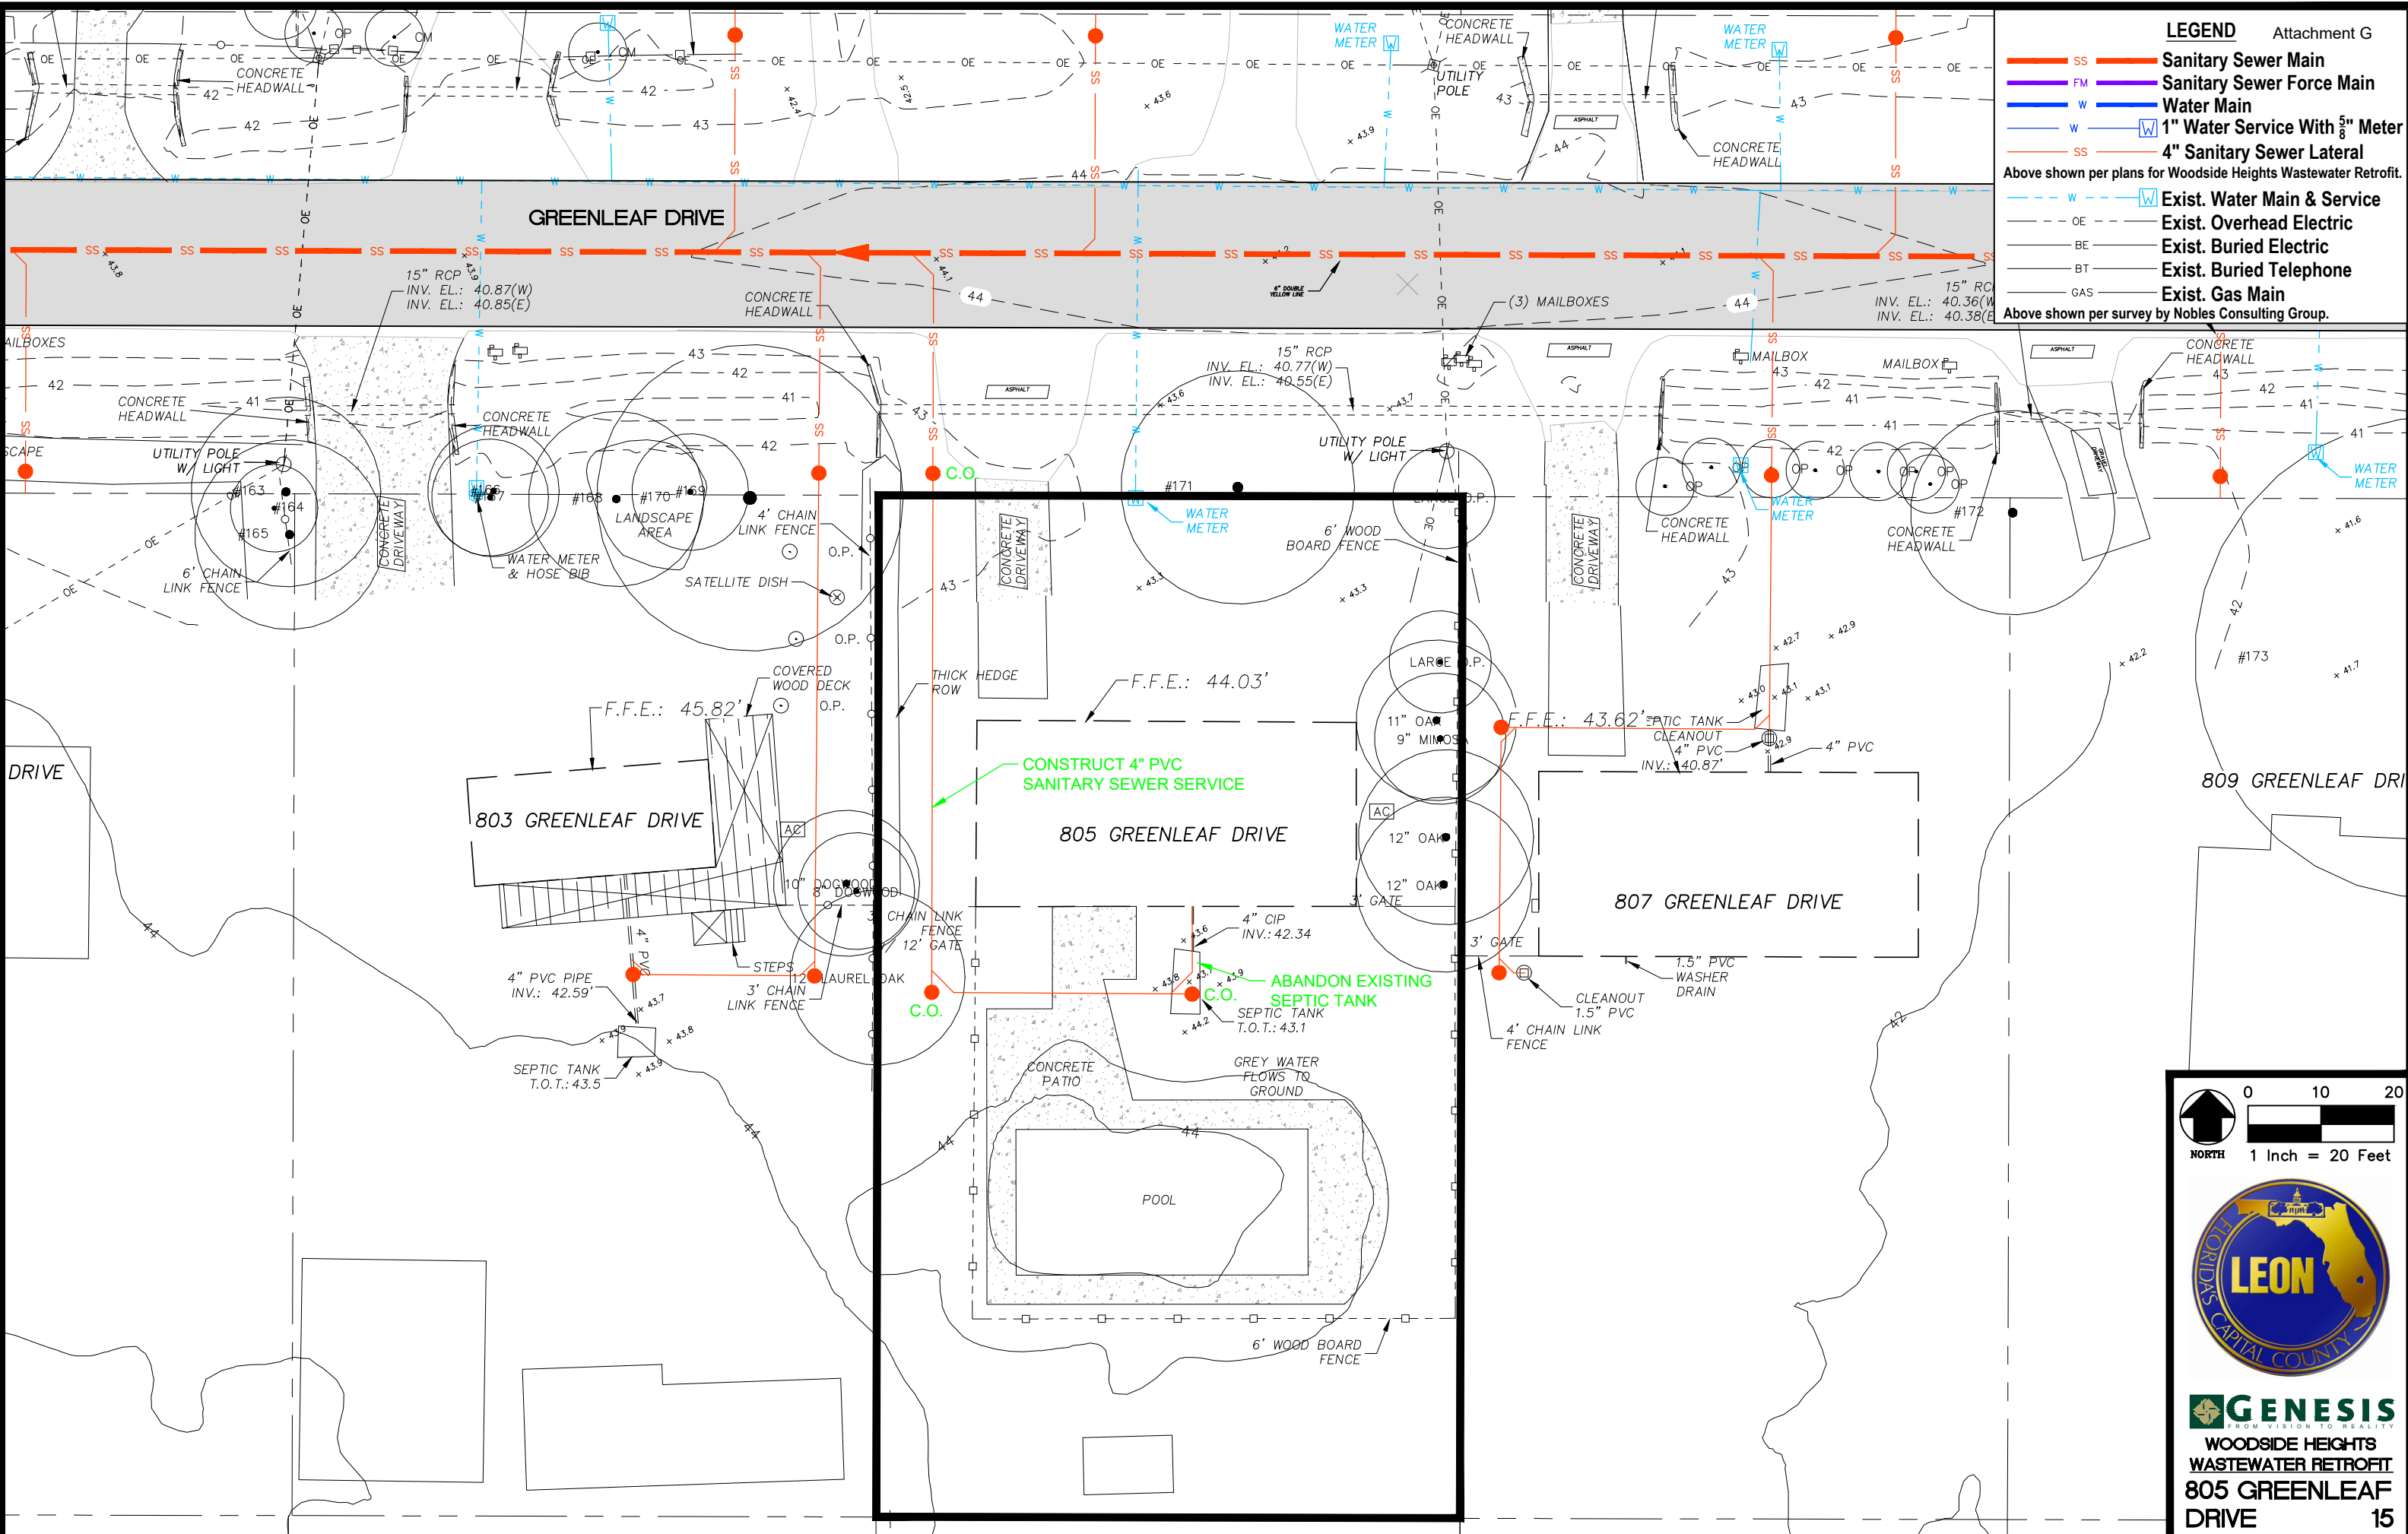

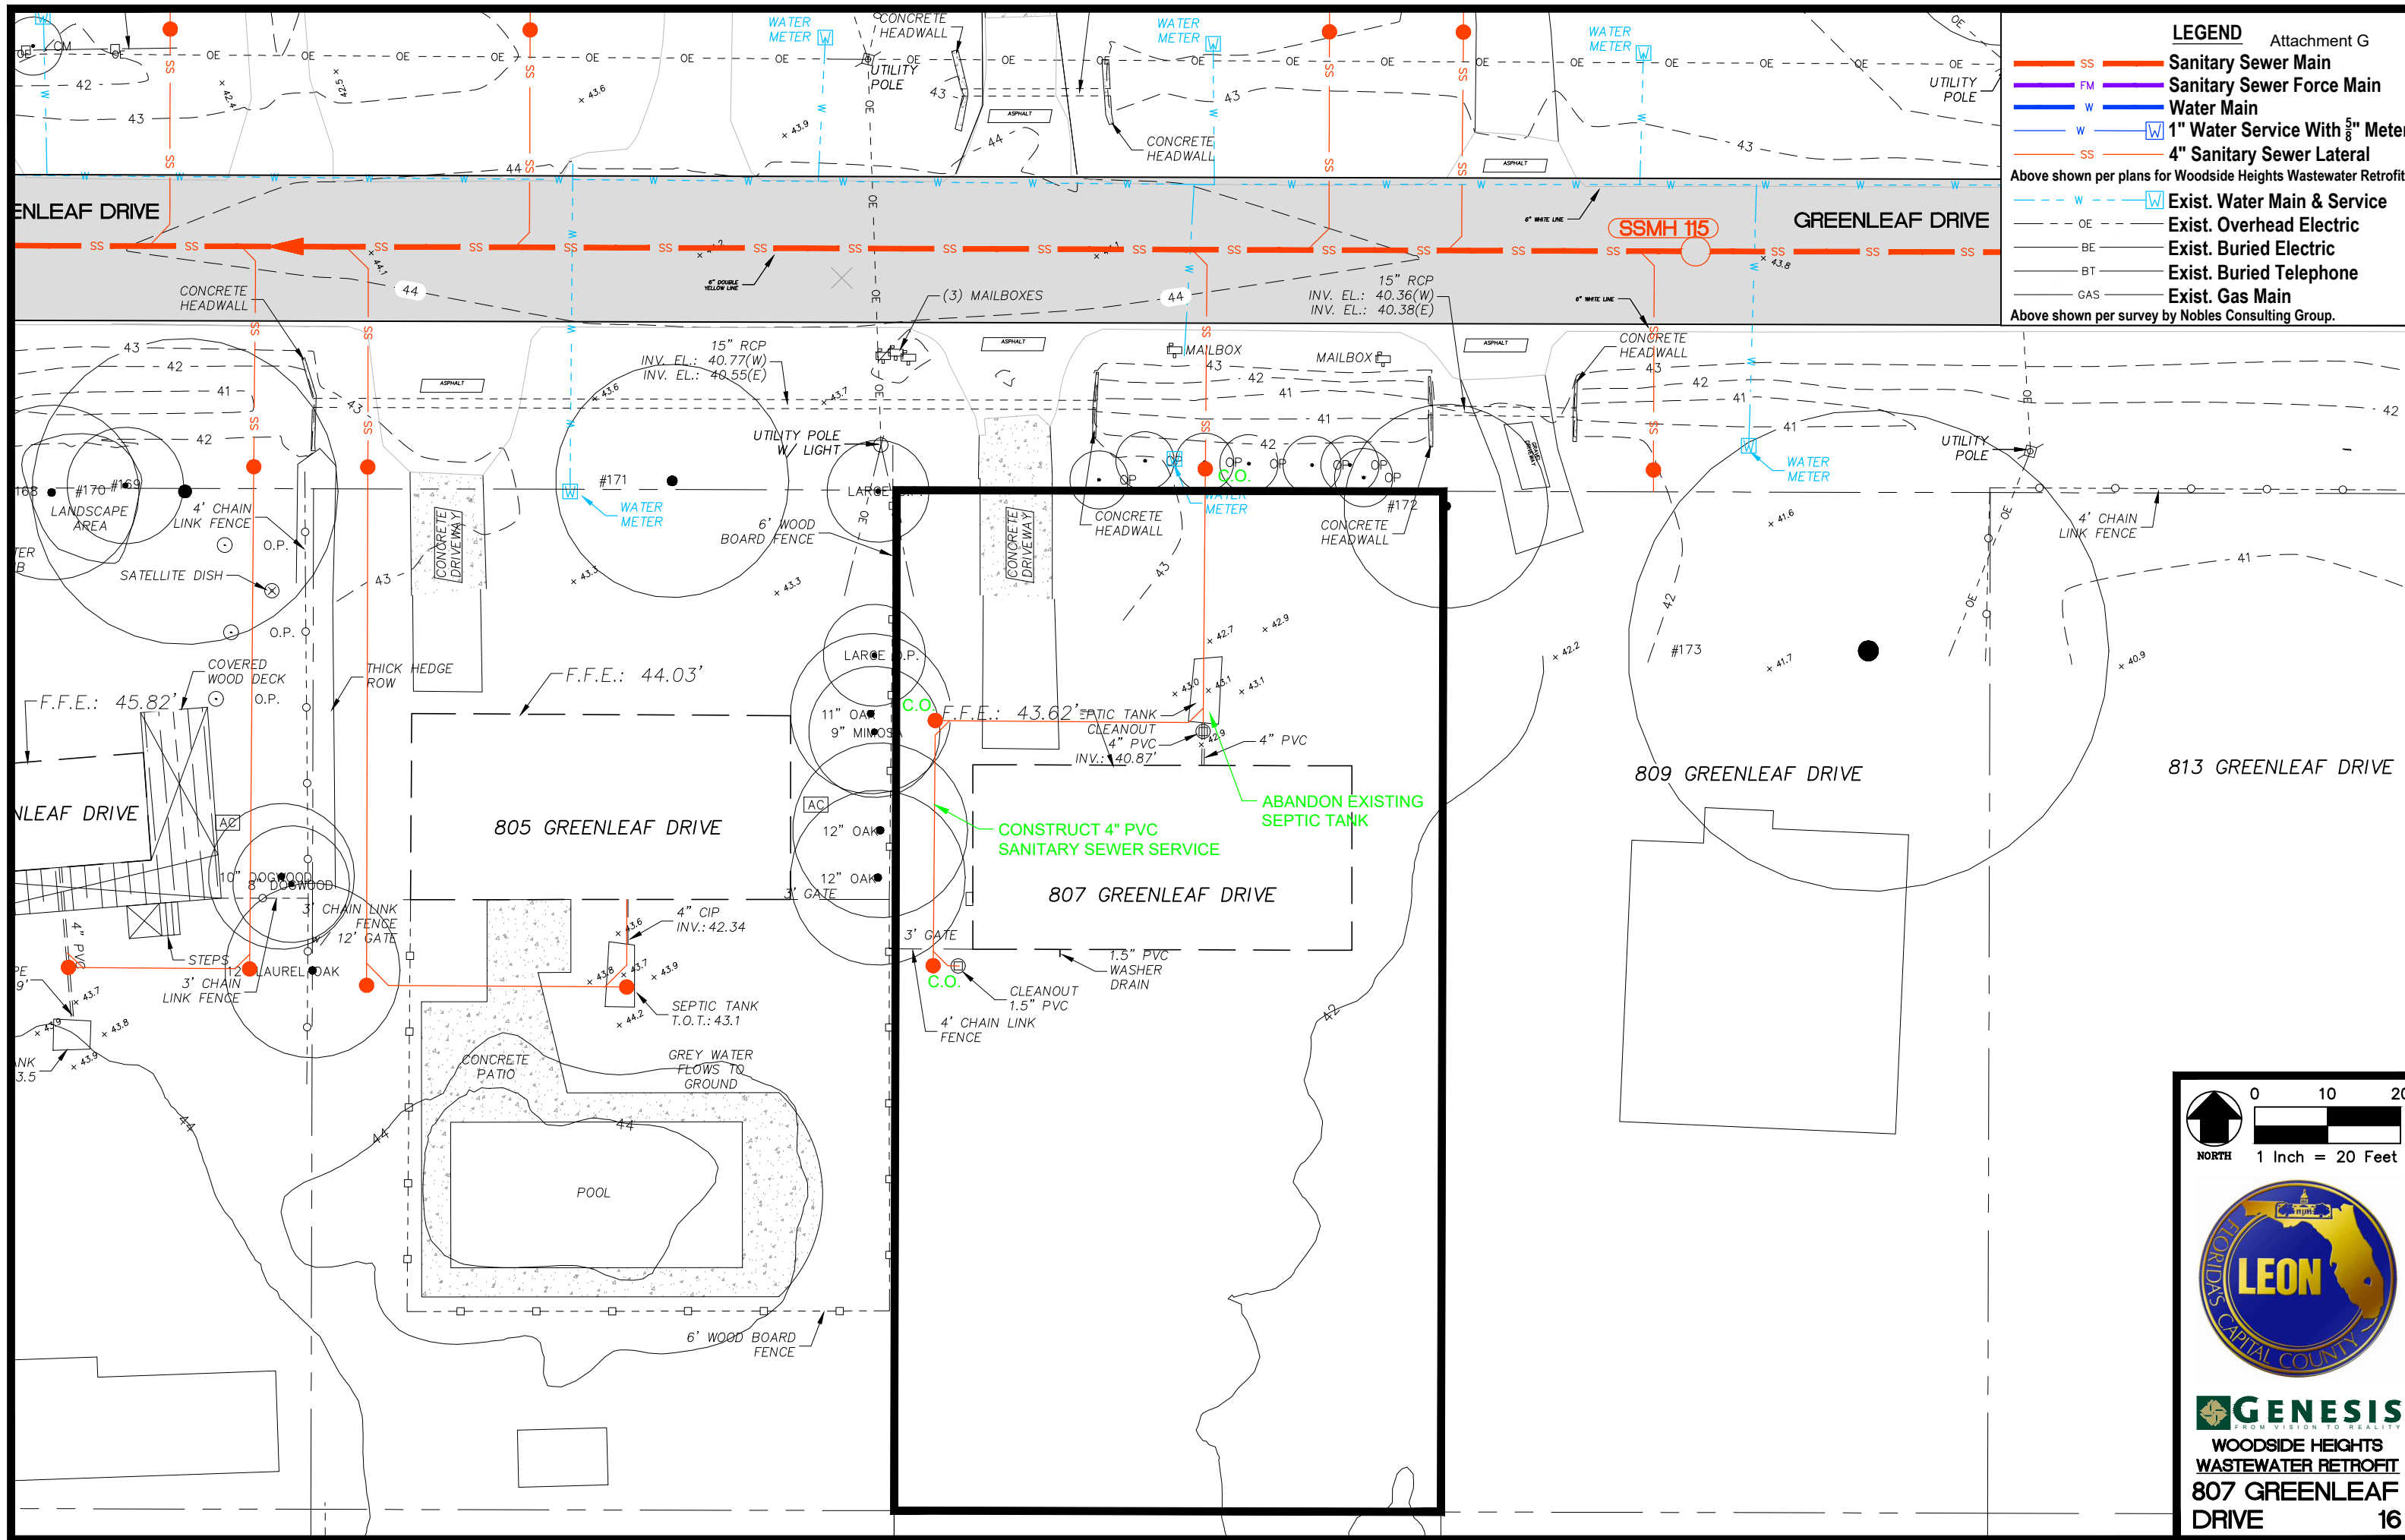


LEGEND Attachment G

- SS — Sanitary Sewer Main
- FM — Sanitary Sewer Force Main
- W — Water Main
- W W 1" Water Service With 5/8" Meter
- SS — 4" Sanitary Sewer Lateral

Above shown per plans for Woodside Heights Wastewater Retrofit.

- - - W W Exist. Water Main & Service
- - - OE Exist. Overhead Electric
- BE Exist. Buried Electric
- BT Exist. Buried Telephone
- GAS Exist. Gas Main

Above shown per survey by Nobles Consulting Group.

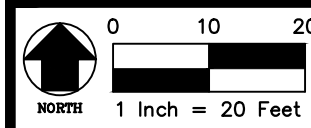



GENESIS
FROM VISION TO REALITY
 WOODSIDE HEIGHTS
 WASTEWATER RETROFIT
 807 GREENLEAF
 DRIVE 16

LEGEND

- SS **Sanitary Sewer Main**
- FM **Sanitary Sewer Force Main**
- W **Water Main**
- W **1" Water Service With 5/8" Meter**
- SS **4" Sanitary Sewer Lateral**
- - - W **Exist. Water Main & Service**
- - - OE **Exist. Overhead Electric**
- - - BE **Exist. Buried Electric**
- - - BT **Exist. Buried Telephone**
- - - GAS **Exist. Gas Main**



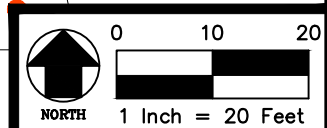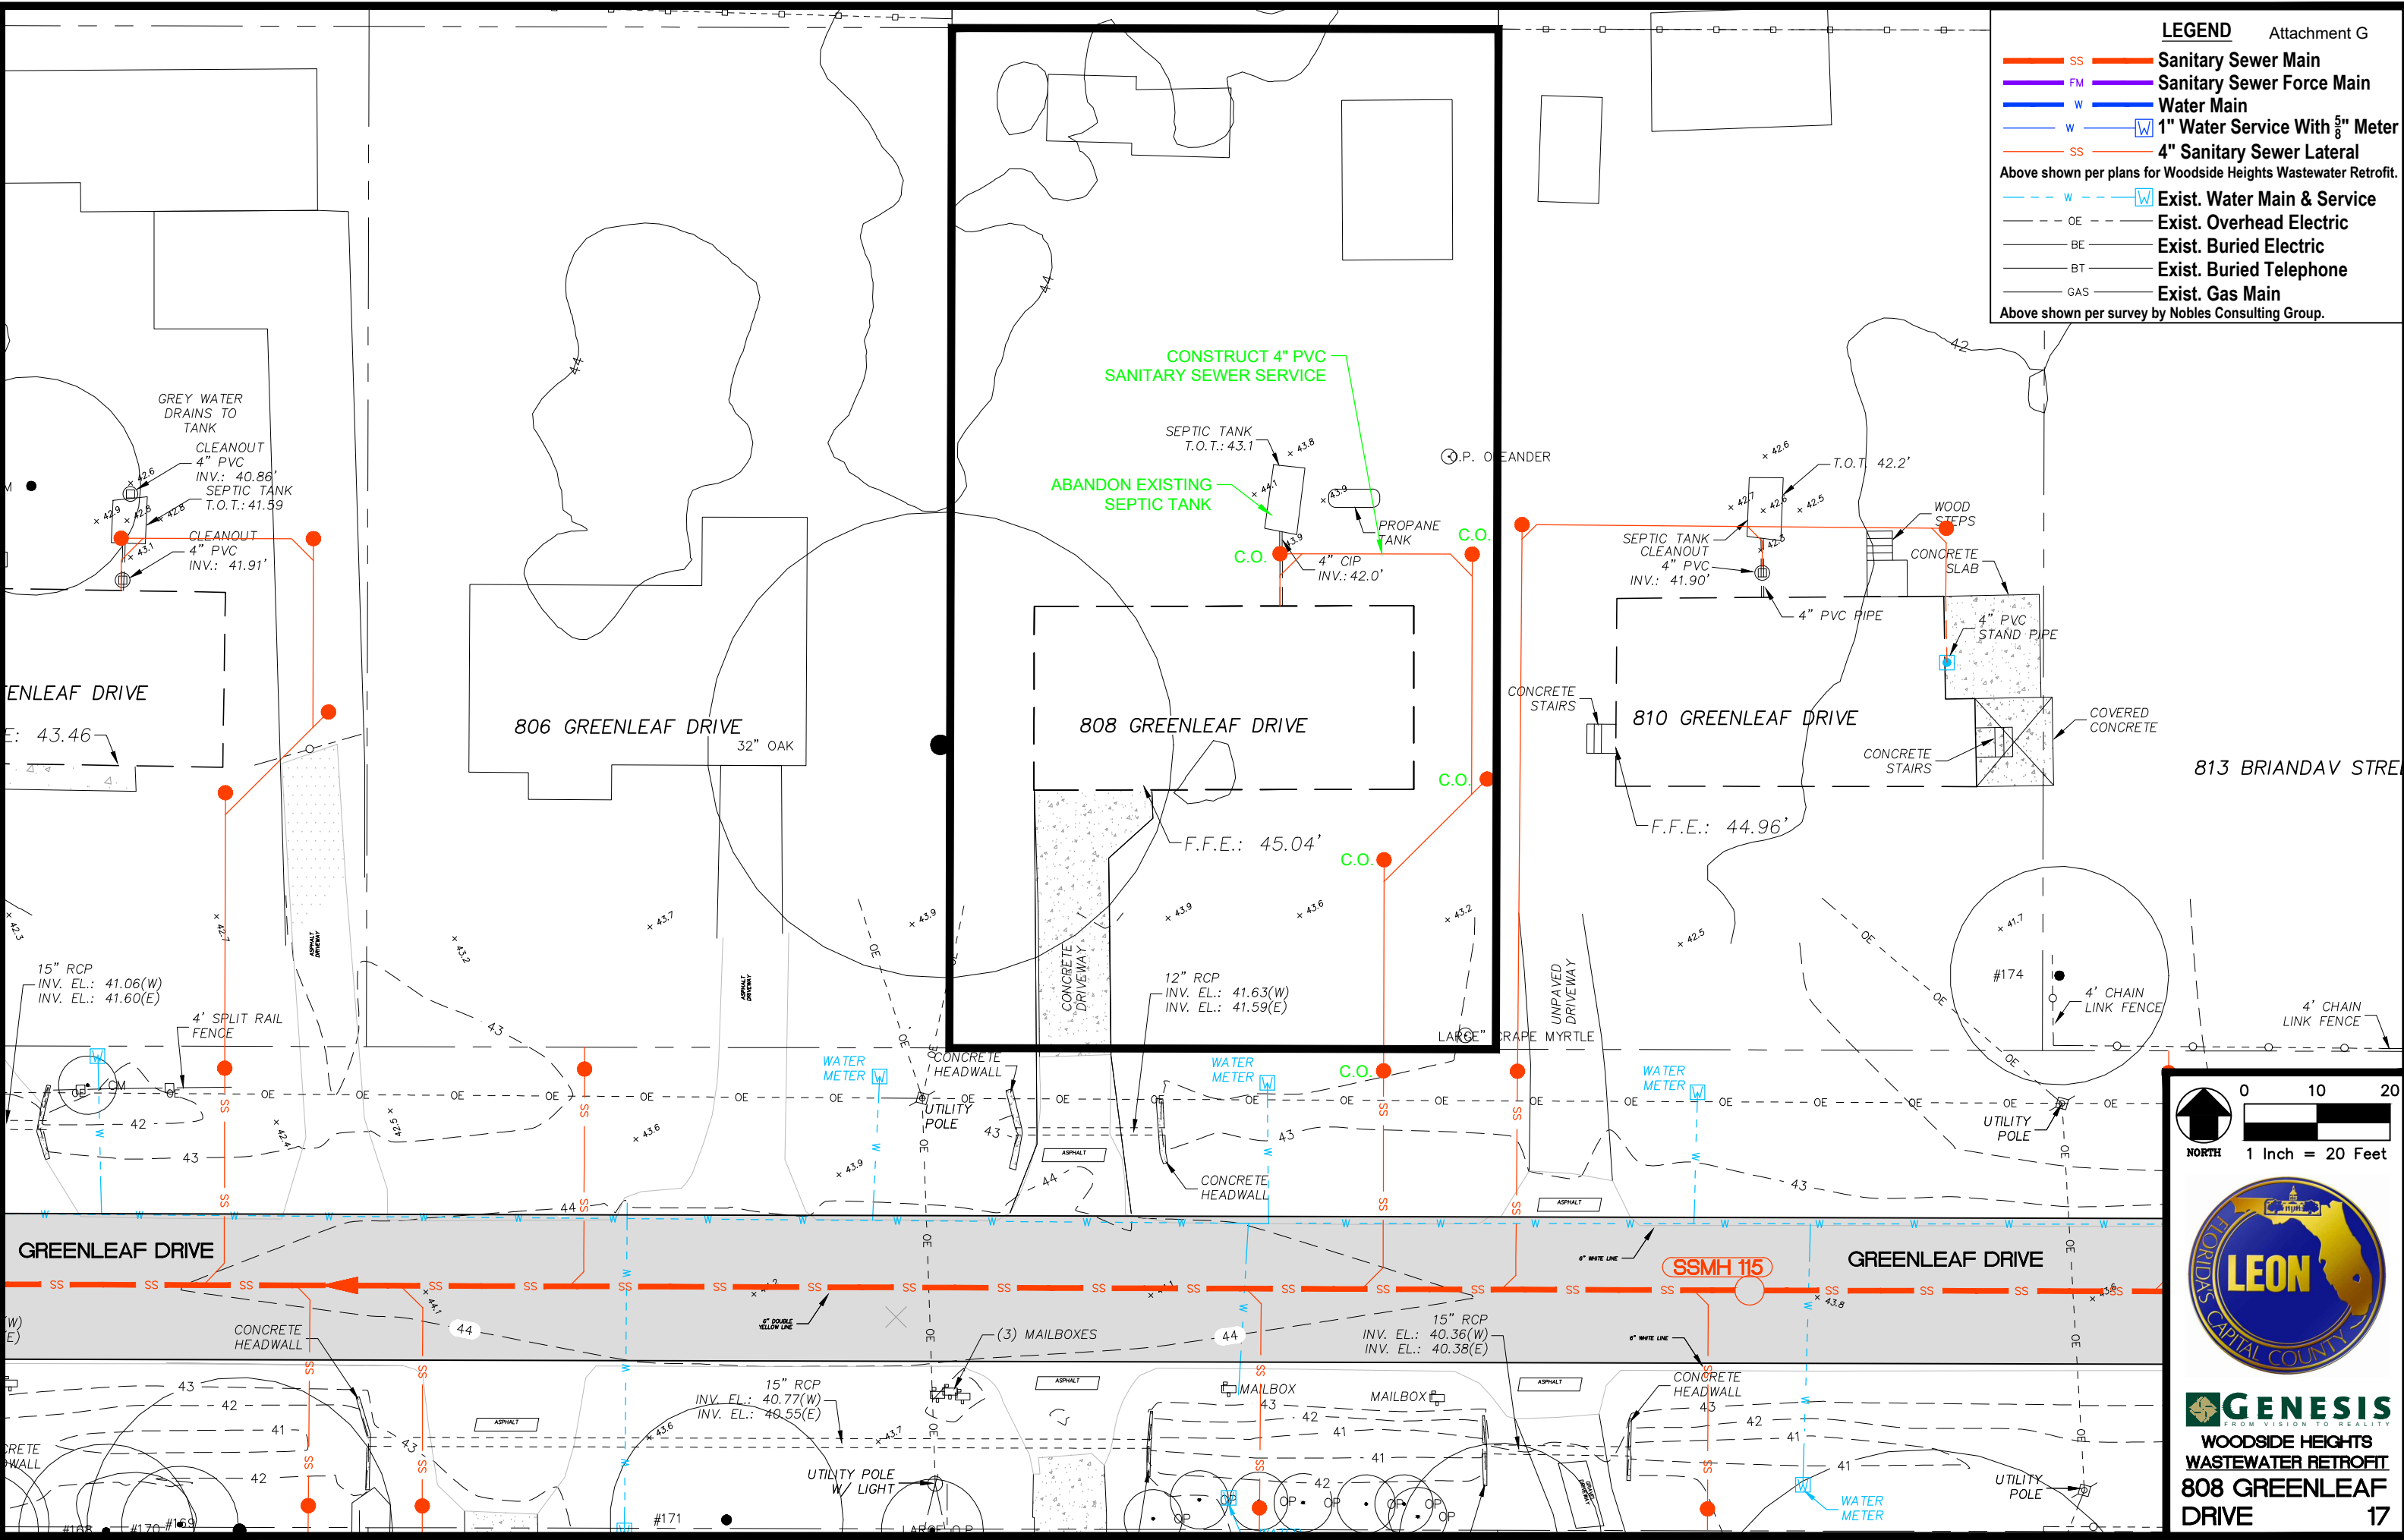


Above shown per plans for Woodside Heights Wastewater Retrofit.

Above shown per survey by Nobles Consulting Group.


 





GENESIS
 FROM VISION TO REALITY
**WOODSIDE HEIGHTS
 WASTEWATER RETROFIT
 808 GREENLEAF
 DRIVE**



LEGEND

-  **SS** Sanitary Sewer Main
-  **FM** Sanitary Sewer Force Main
-  **W** Water Main
-  **W** 1" Water Service With 5/8" Meter
-  **SS** 4" Sanitary Sewer Lateral

Above shown per plans for Woodside Heights Wastewater Retrofit.

-  **W** Exist. Water Main & Service
-  **OE** Exist. Overhead Electric
-  **BE** Exist. Buried Electric
-  **BT** Exist. Buried Telephone
-  **GAS** Exist. Gas Main

Above shown per survey by Nobles Consulting Group.

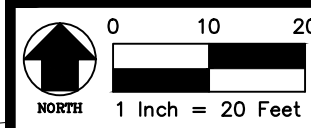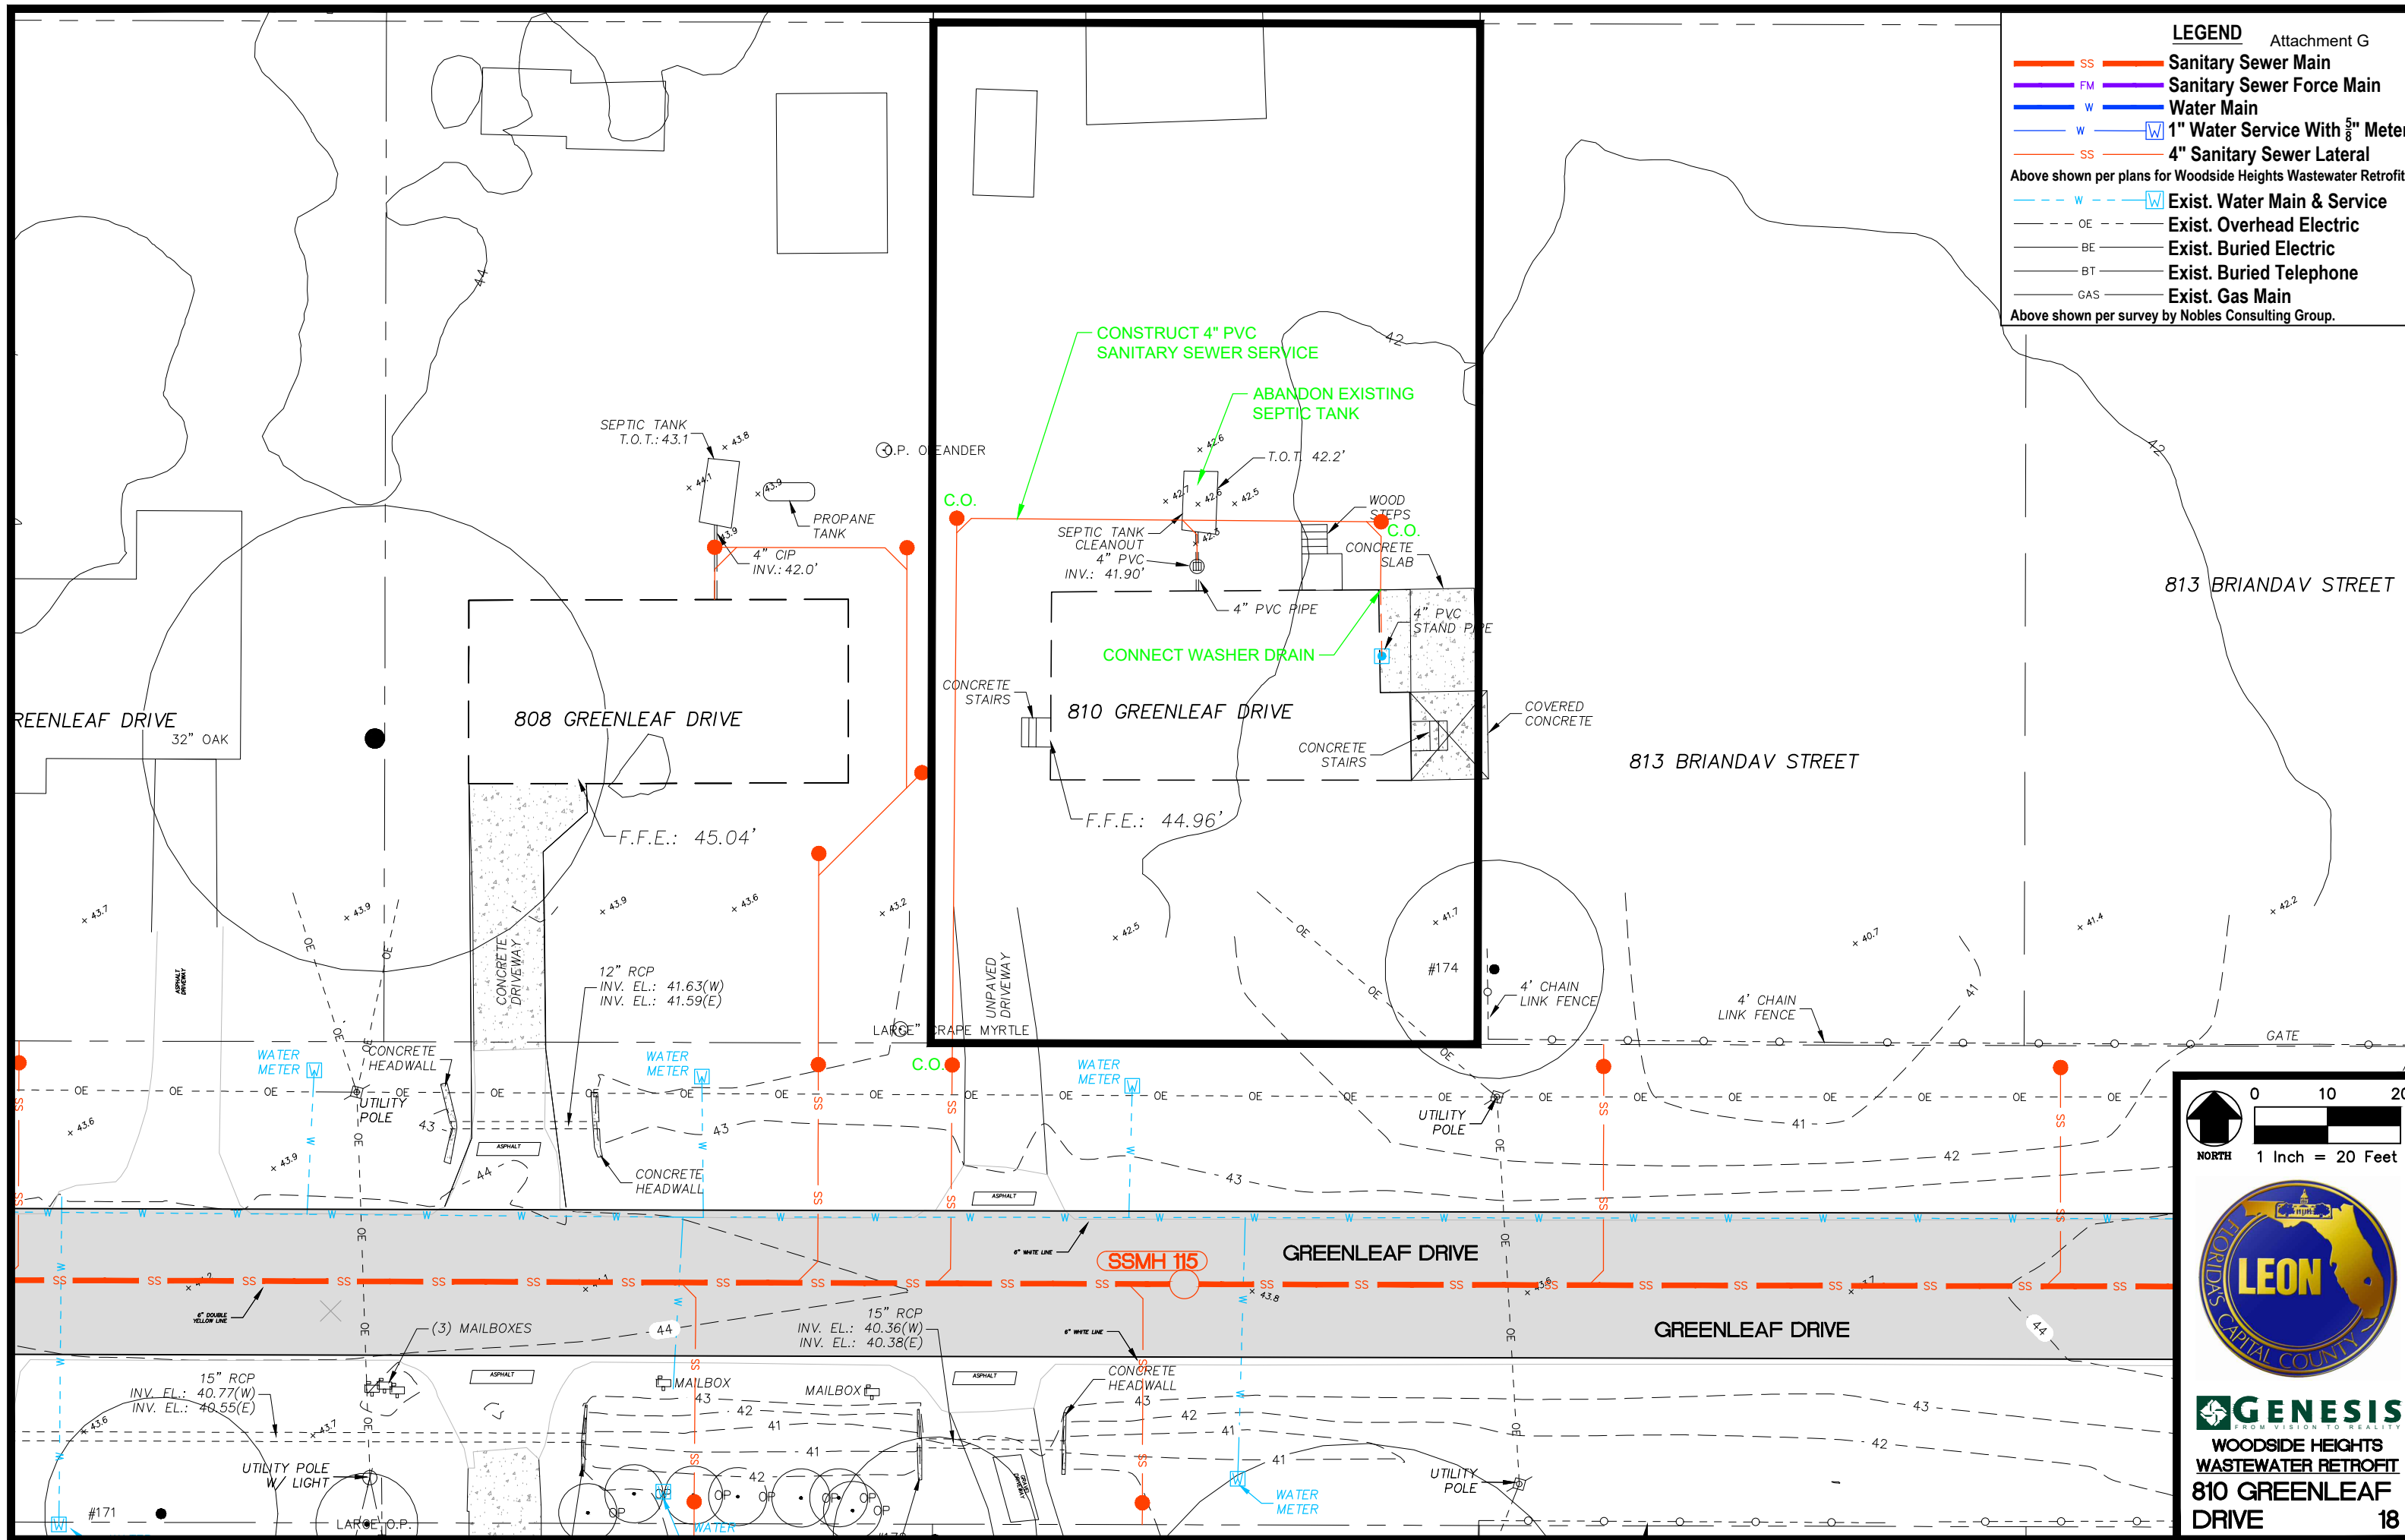

GENESIS
 FROM VISION TO REALITY
 WOODSIDE HEIGHTS
 WASTEWATER RETROFIT
 810 GREENLEAF
 DRIVE 18


LEGEND

- SS — Sanitary Sewer Main
- FM — Sanitary Sewer Force Main
- W — Water Main
- W [W] — 1" Water Service With 5/8" Meter
- SS [] — 4" Sanitary Sewer Lateral

Above shown per plans for Woodside Heights Wastewater Retrofit.

- - - W [W] — Exist. Water Main & Service
- - - OE — Exist. Overhead Electric
- - - BE — Exist. Buried Electric
- - - BT — Exist. Buried Telephone
- - - GAS — Exist. Gas Main

Above shown per survey by Nobles Consulting Group.

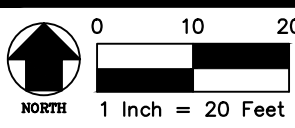

GENESIS
FROM VISION TO REALITY

WOODSIDE HEIGHTS
WASTEWATER RETROFIT
815 GREENLEAF
DRIVE


19

LEGEND

- SS Sanitary Sewer Main
- FM Sanitary Sewer Force Main
- W Water Main
- W \square 1" Water Service With $\frac{5}{8}$ " Meter
- SS 4" Sanitary Sewer Lateral
- W \square Exist. Water Main & Service
- OE Exist. Overhead Electric
- BE Exist. Buried Electric
- BT Exist. Buried Telephone
- GAS Exist. Gas Main


Above shown per plans for Woodside Heights Wastewater Retrofit.

Above shown per survey by Nobles Consulting Group.

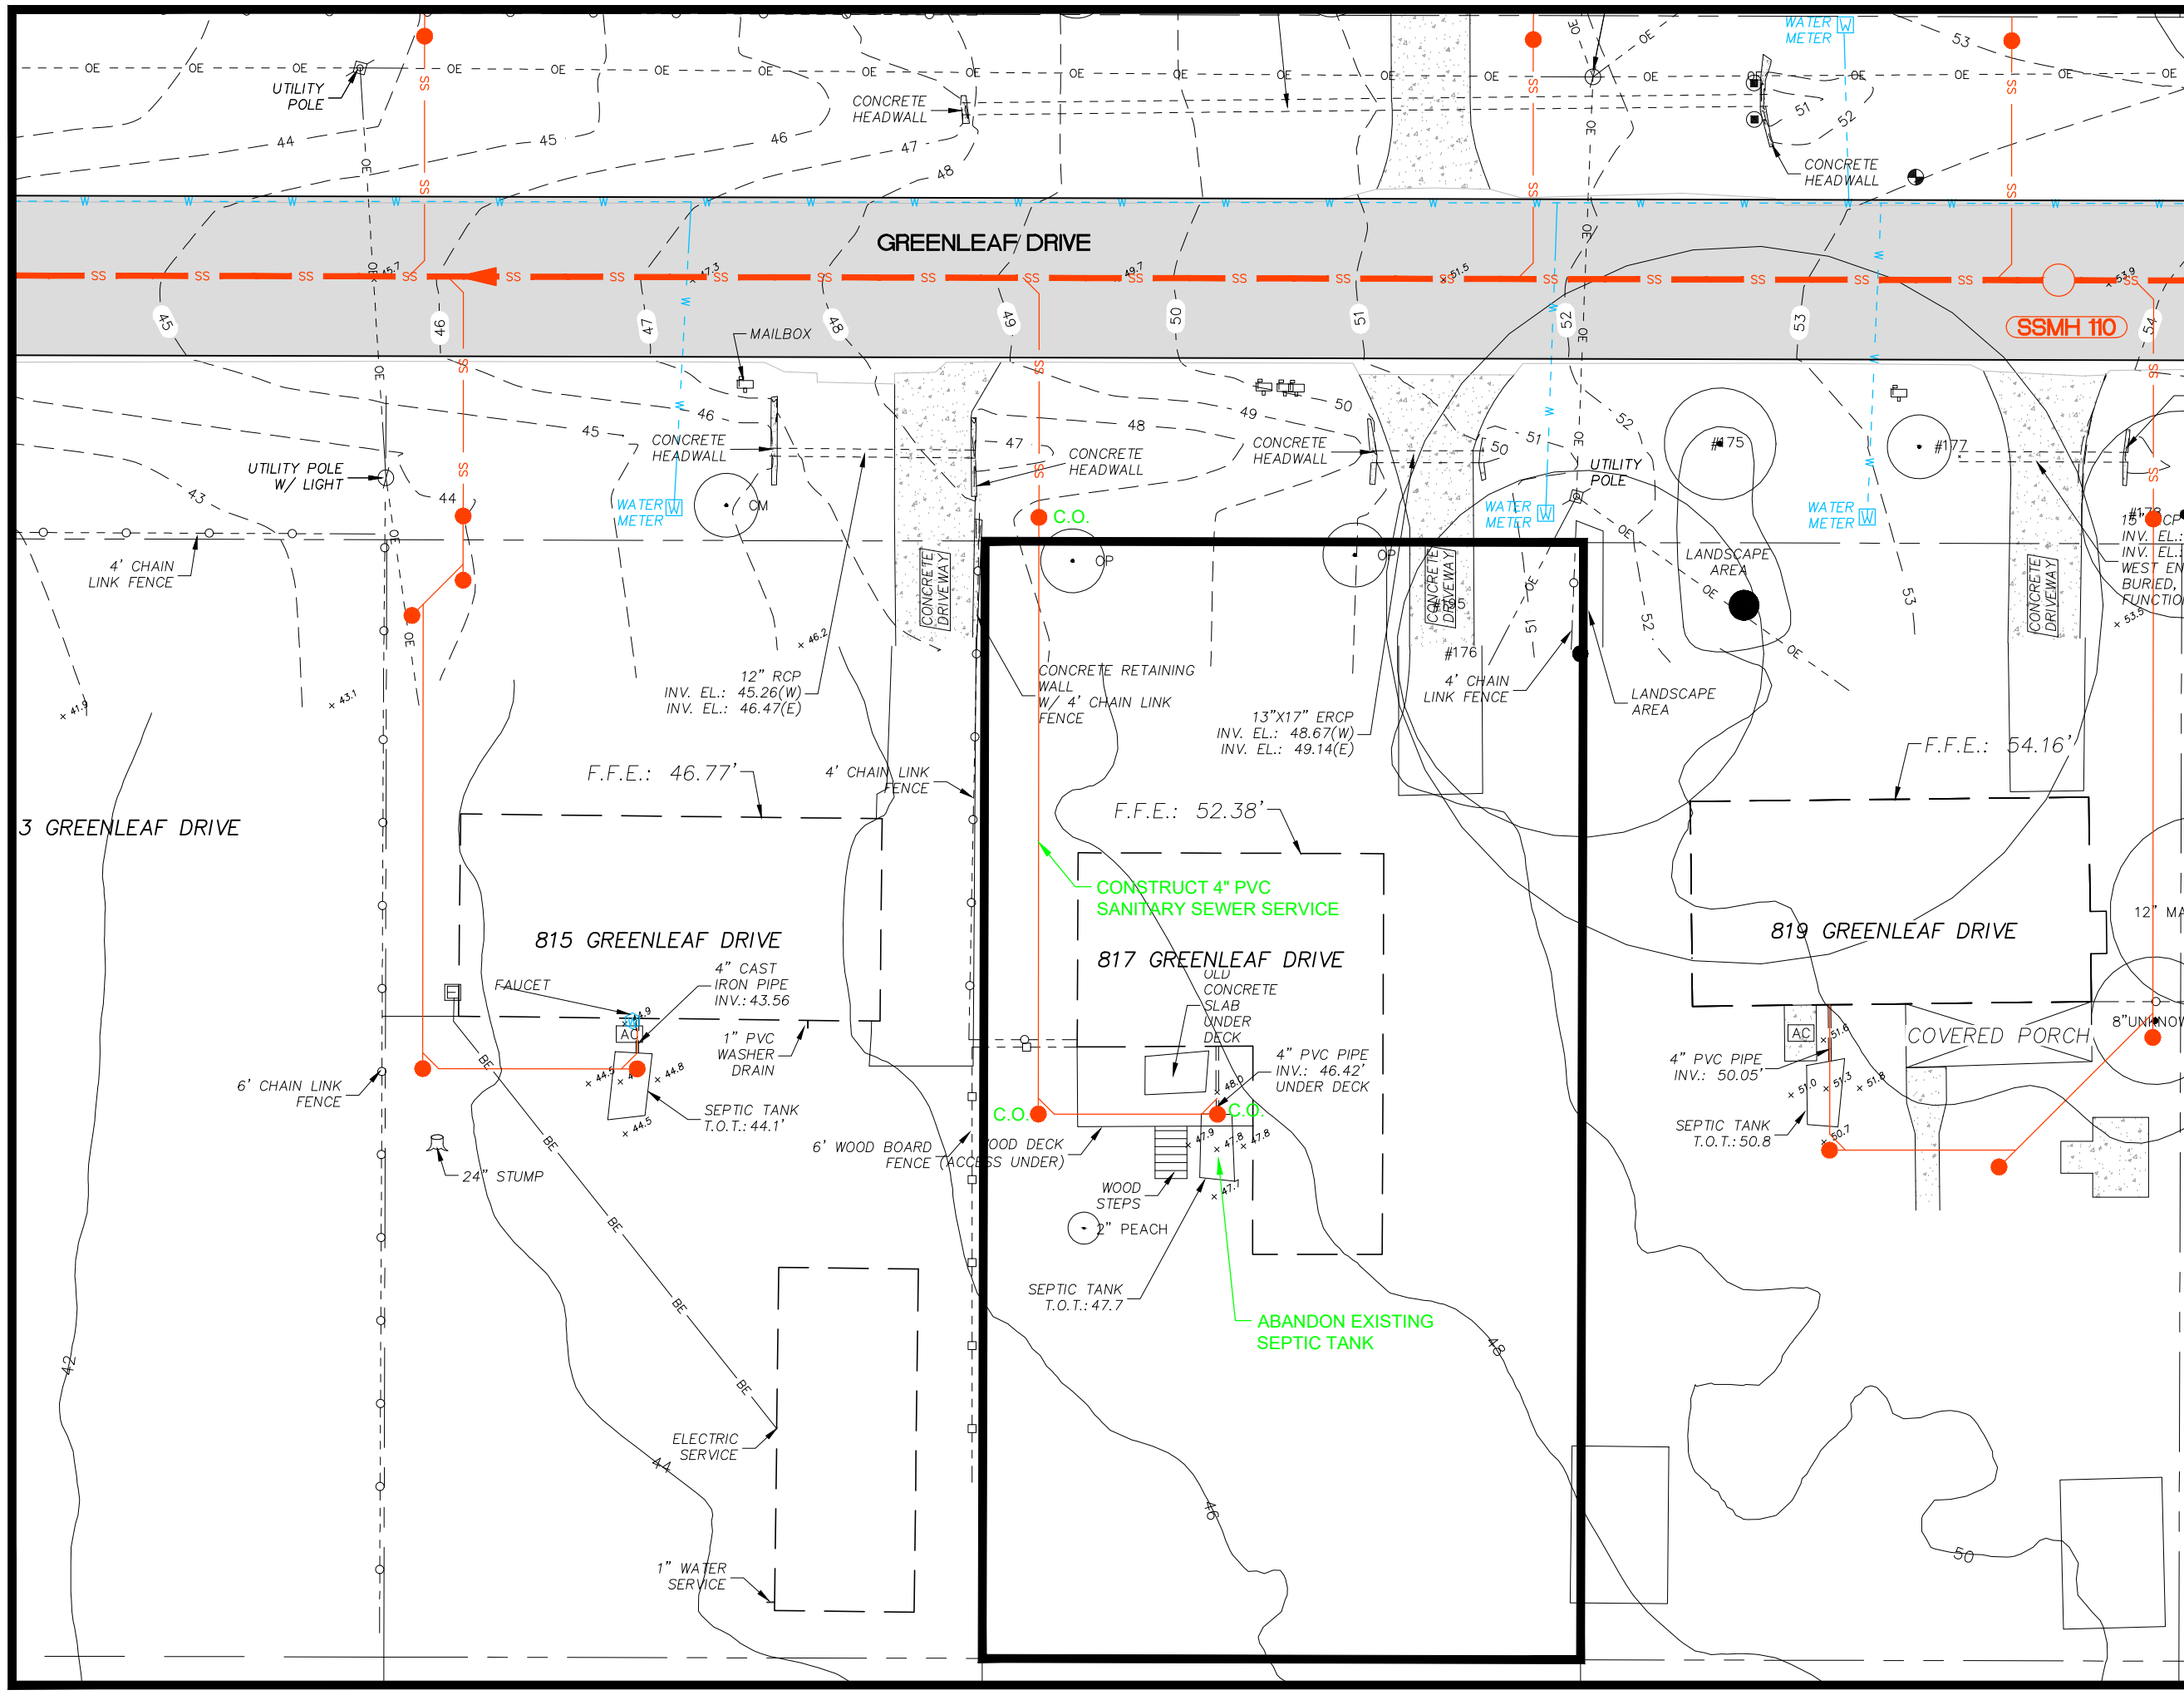

CONSTRUCT 4" PVC SANITARY SEWER SERVICE

ABANDON EXISTING SEPTIC TANK

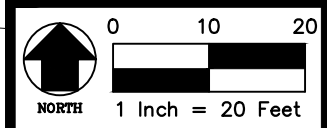



LEGEND

- SS — Sanitary Sewer Main
- FM — Sanitary Sewer Force Main
- W — Water Main
- W W 1" Water Service With $\frac{5}{8}$ " Meter
- SS — 4" Sanitary Sewer Lateral

Above shown per plans for Woodside Heights Wastewater Retrofit.

- - - W W Exist. Water Main & Service
- - - OE Exist. Overhead Electric
- BE Exist. Buried Electric
- BT Exist. Buried Telephone
- GAS Exist. Gas Main

Above shown per survey by Nobles Consulting Group.

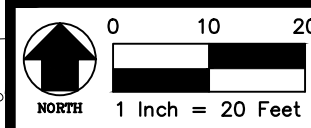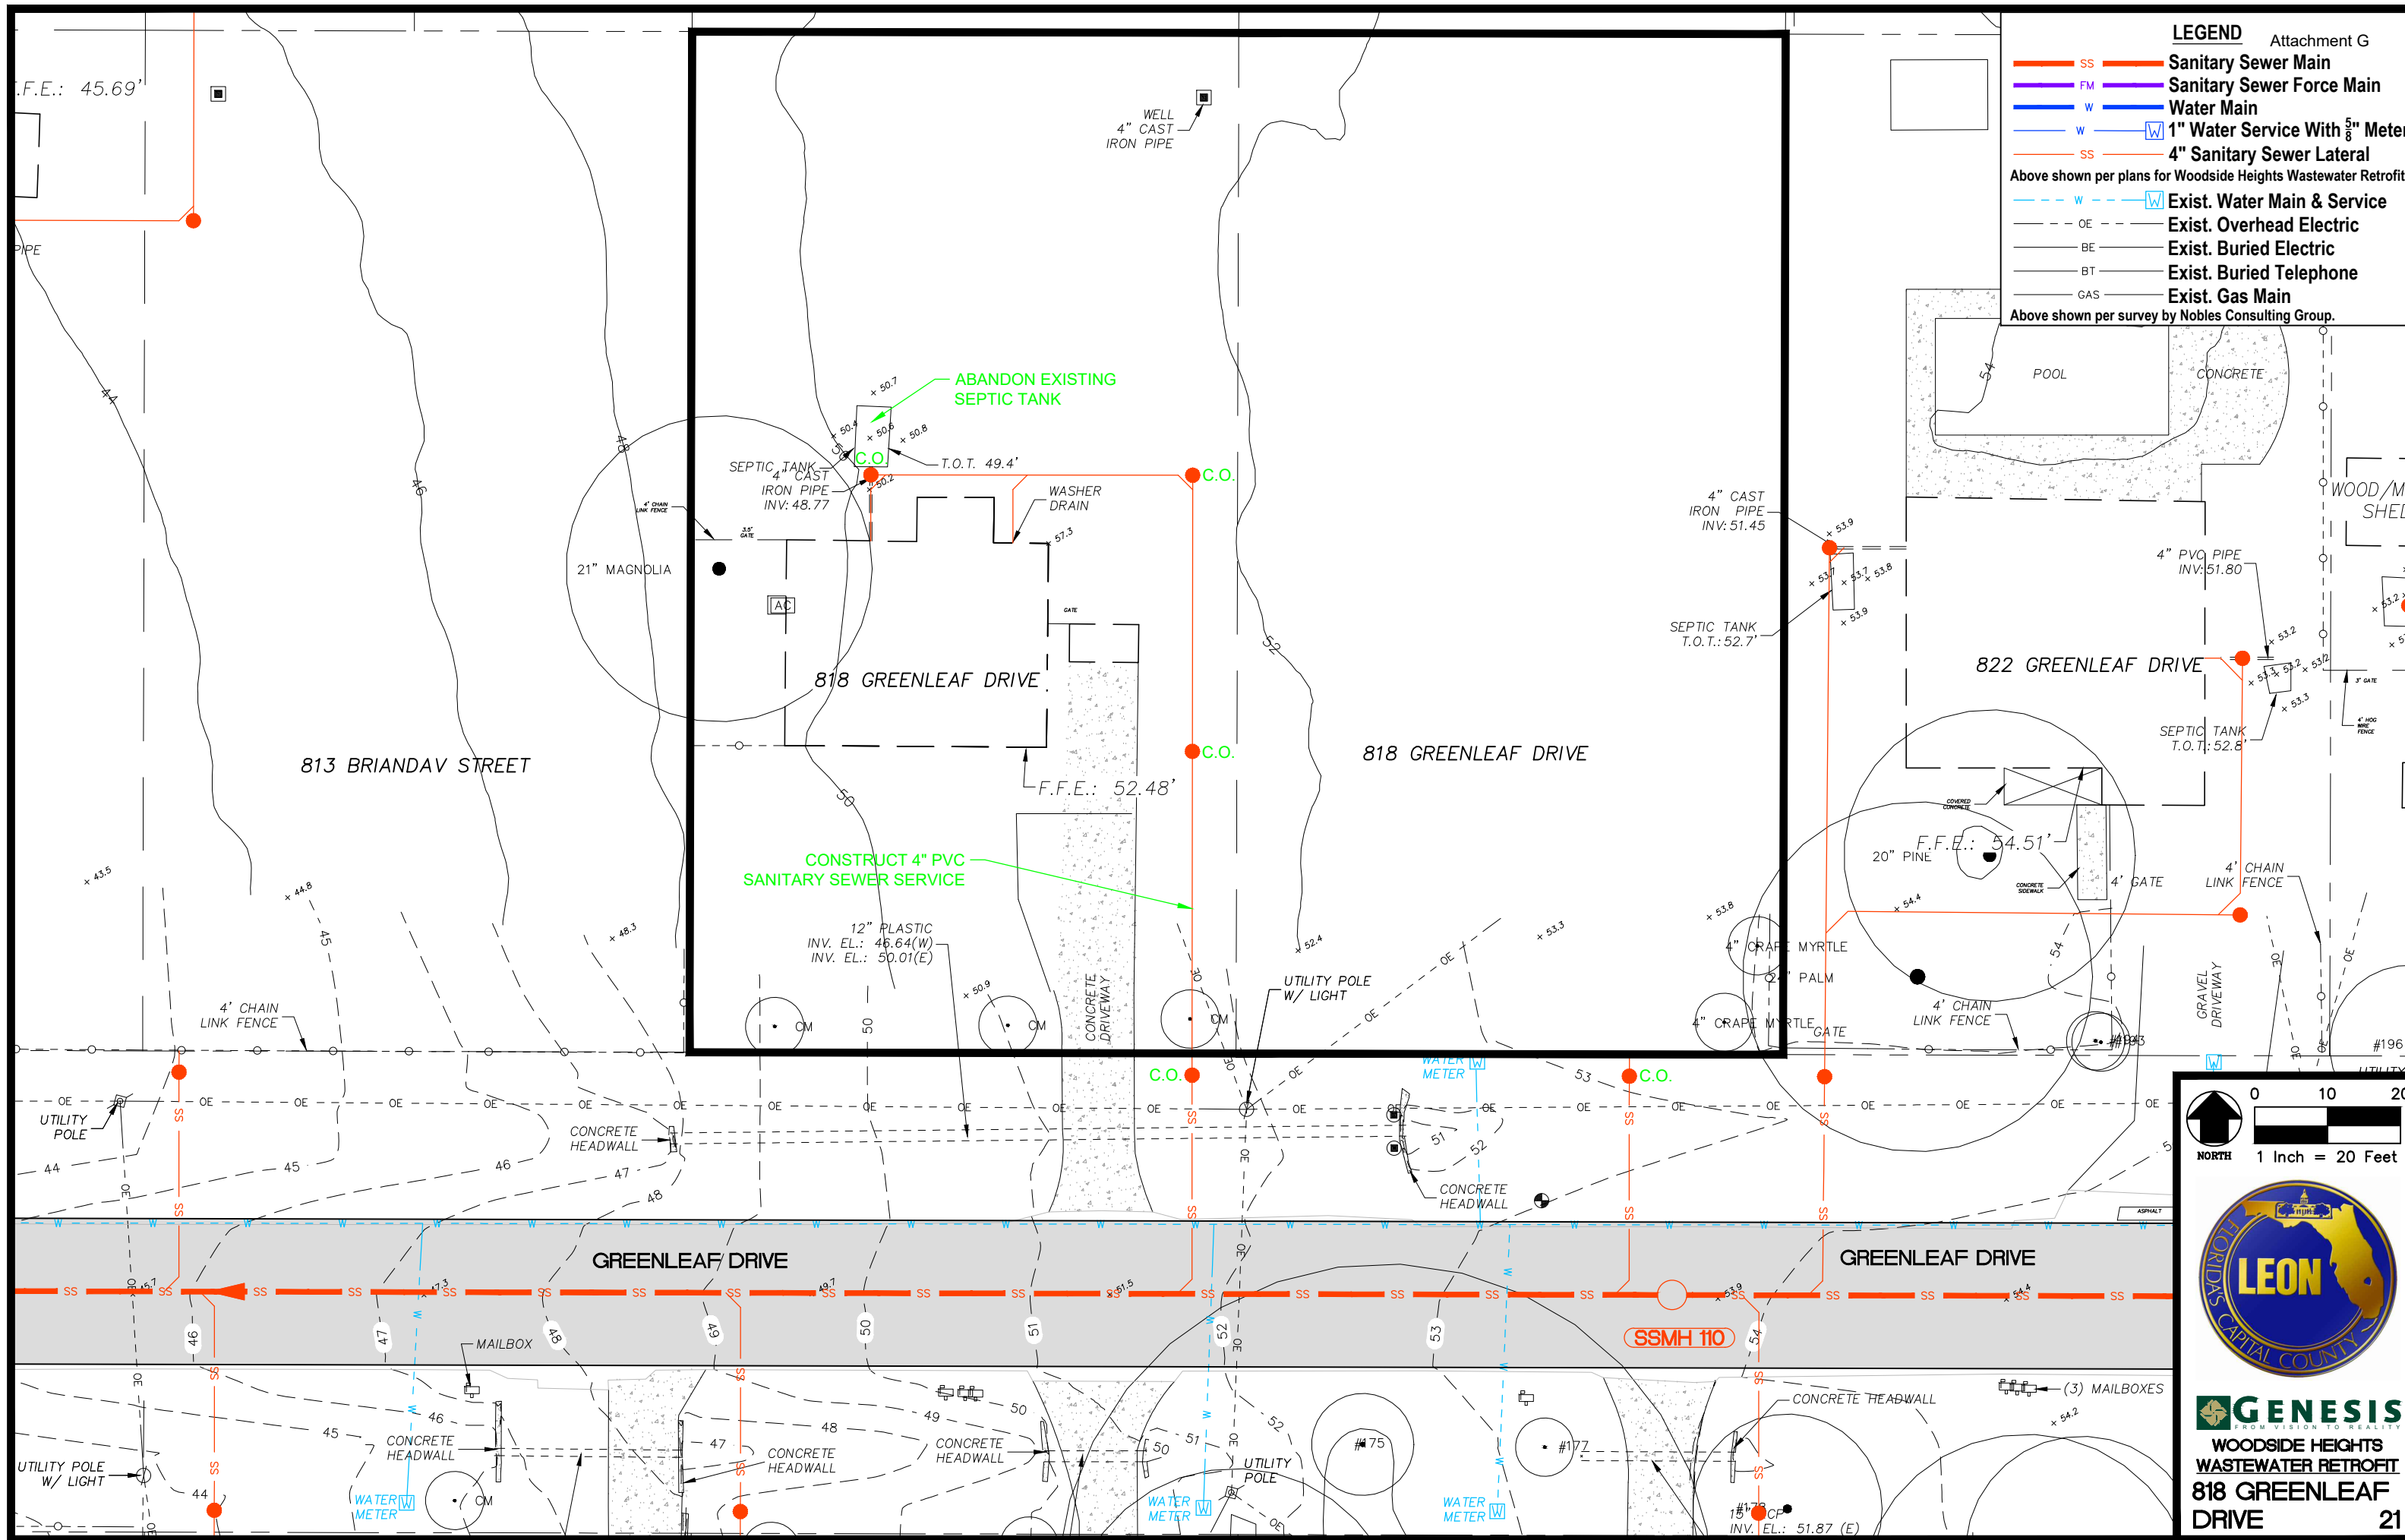

GENESIS
FROM VISION TO REALITY
**WOODSIDE HEIGHTS
 WASTEWATER RETROFIT
 818 GREENLEAF
 DRIVE** 21



LEGEND

- SS — Sanitary Sewer Main
- FM — Sanitary Sewer Force Main
- W — Water Main
- W W 1" Water Service With $\frac{5}{8}$ " Meter
- SS — 4" Sanitary Sewer Lateral

Above shown per plans for Woodside Heights Wastewater Retrofit.

- - - W W Exist. Water Main & Service
- - - OE Exist. Overhead Electric
- BE Exist. Buried Electric
- BT Exist. Buried Telephone
- GAS Exist. Gas Main

Above shown per survey by Nobles Consulting Group.

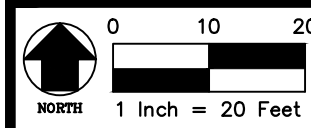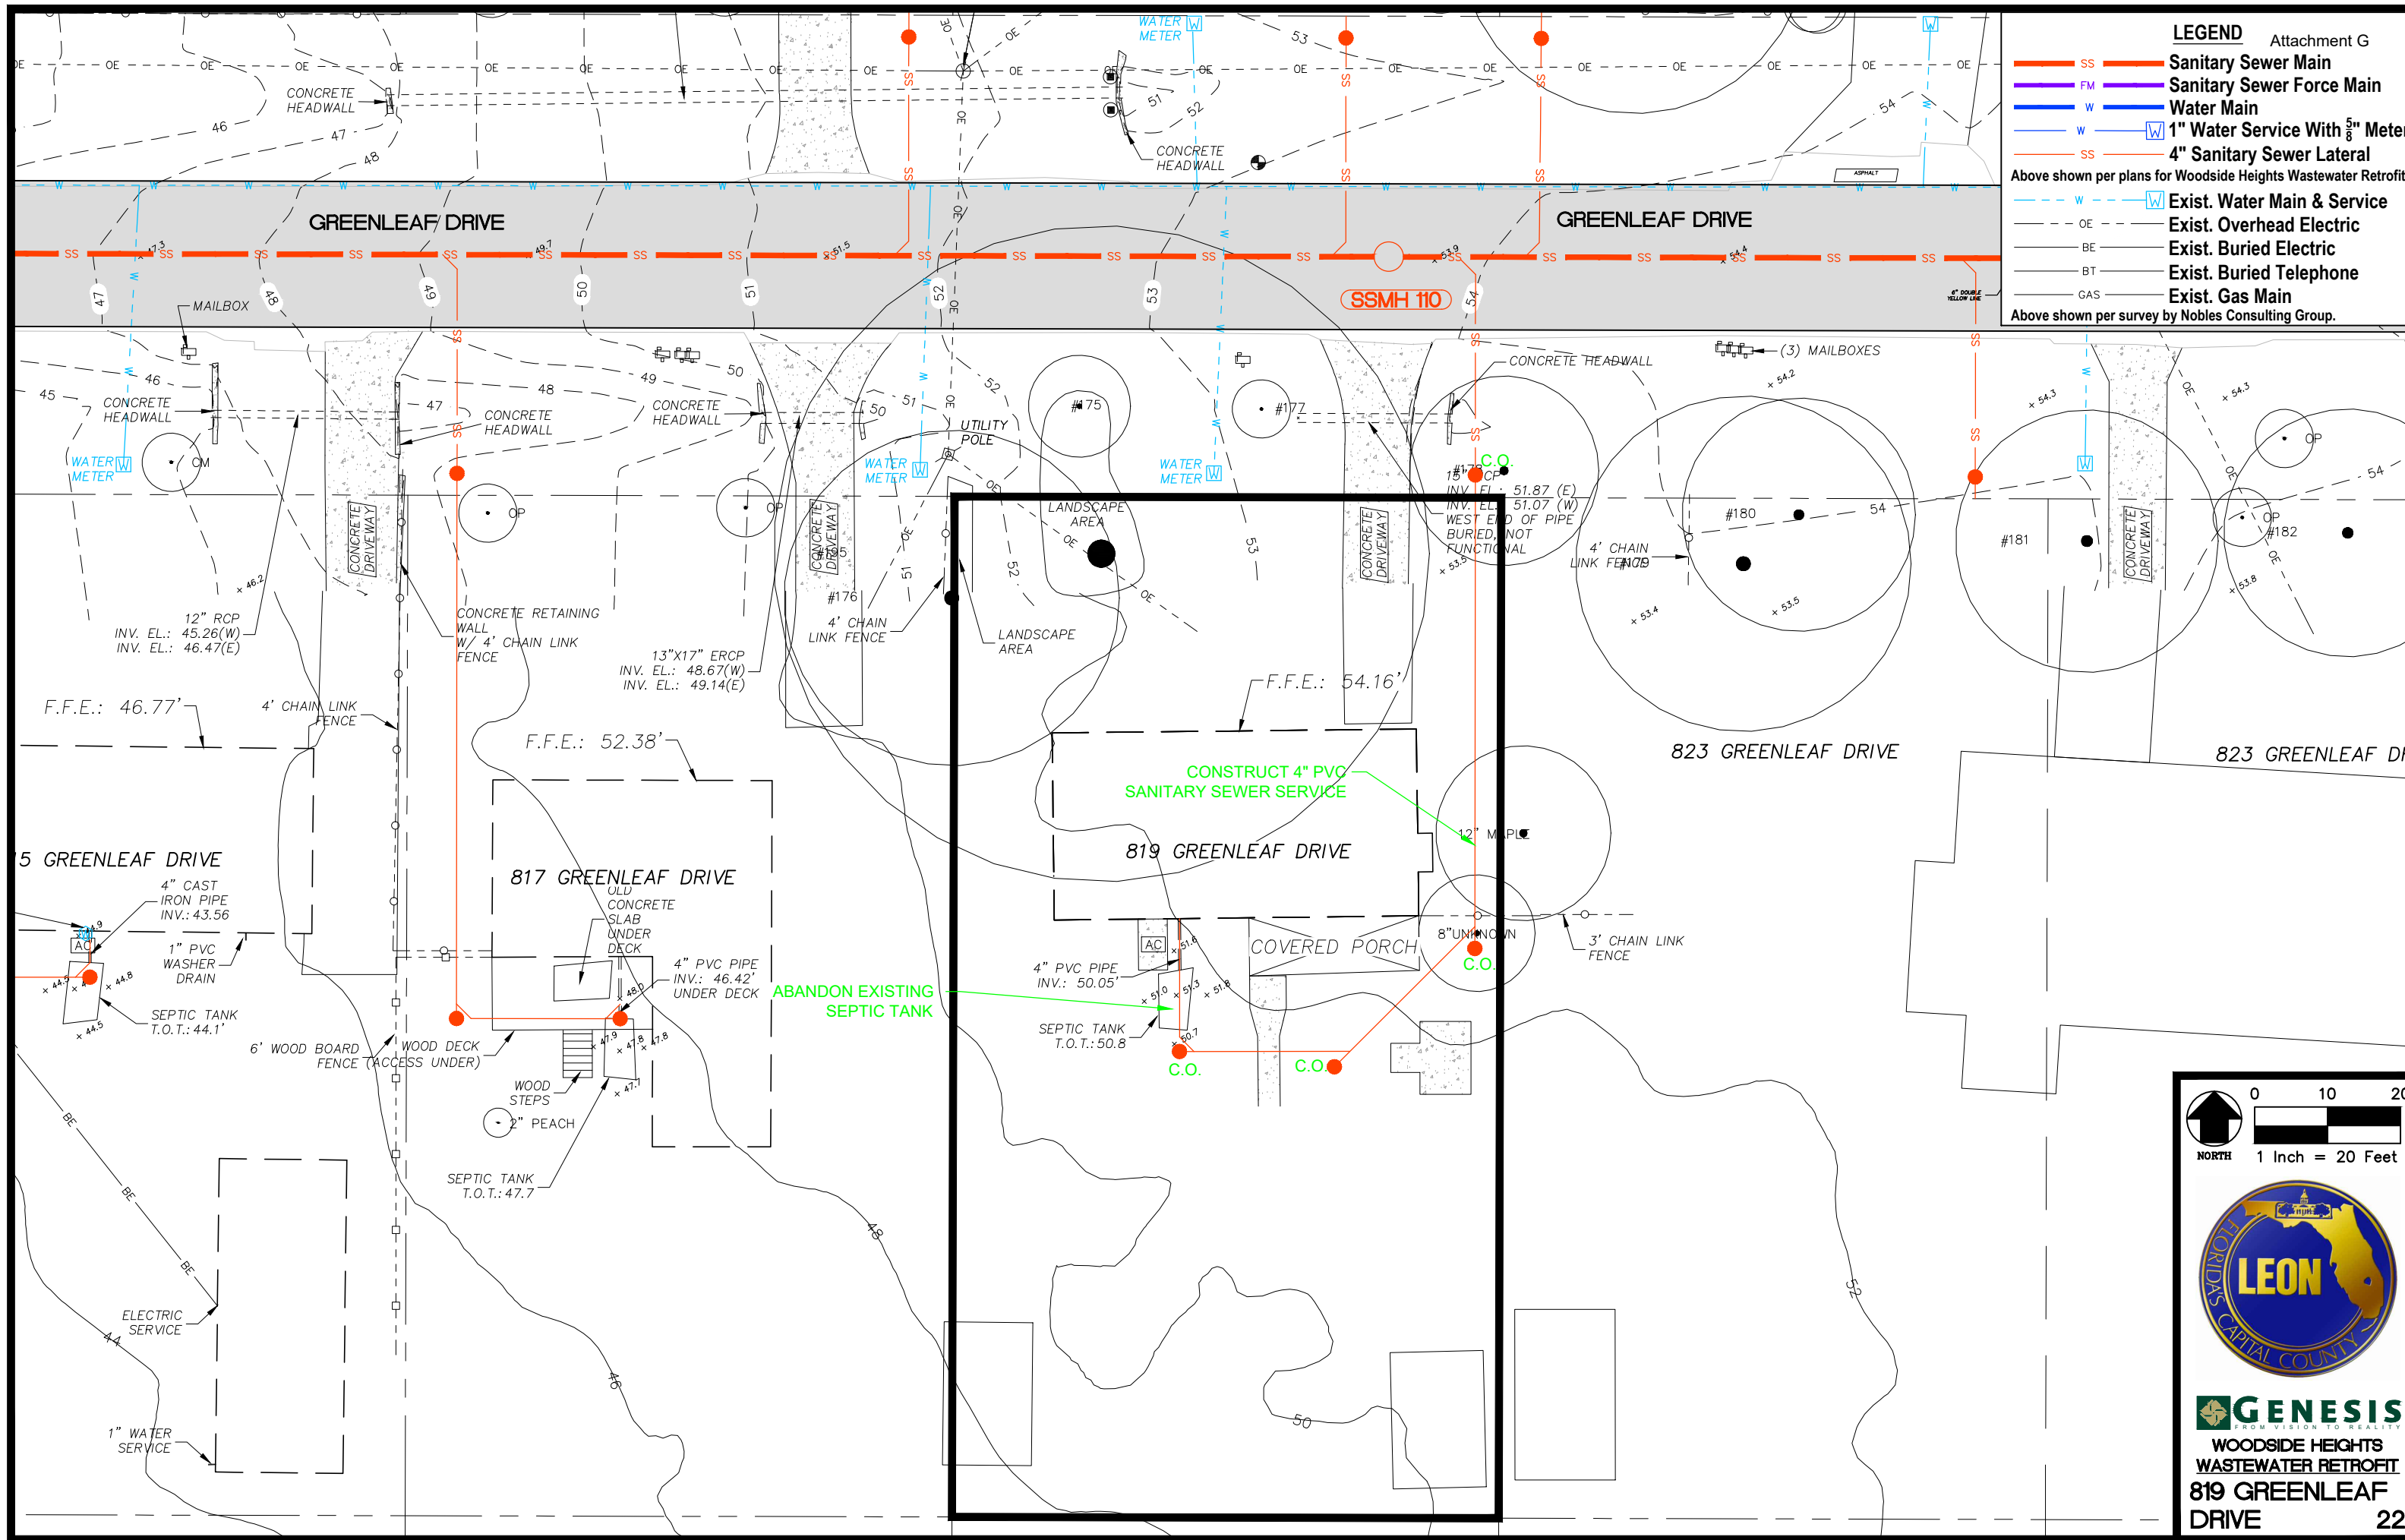

GENESIS
FROM VISION TO REALITY
 WOODSIDE HEIGHTS
 WASTEWATER RETROFIT
 819 GREENLEAF
 DRIVE 22



LEGEND

- SS **Sanitary Sewer Main**
- FM **Sanitary Sewer Force Main**
- W **Water Main**
- W **1" Water Service With 5/8" Meter**
- SS **4" Sanitary Sewer Lateral**

Above shown per plans for Woodside Heights Wastewater Retrofit.

- - - W **Exist. Water Main & Service**
- - - OE **Exist. Overhead Electric**
- - - BE **Exist. Buried Electric**
- - - BT **Exist. Buried Telephone**
- - - GAS **Exist. Gas Main**

Above shown per survey by Nobles Consulting Group.

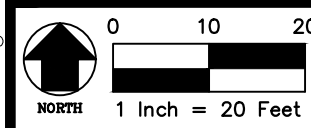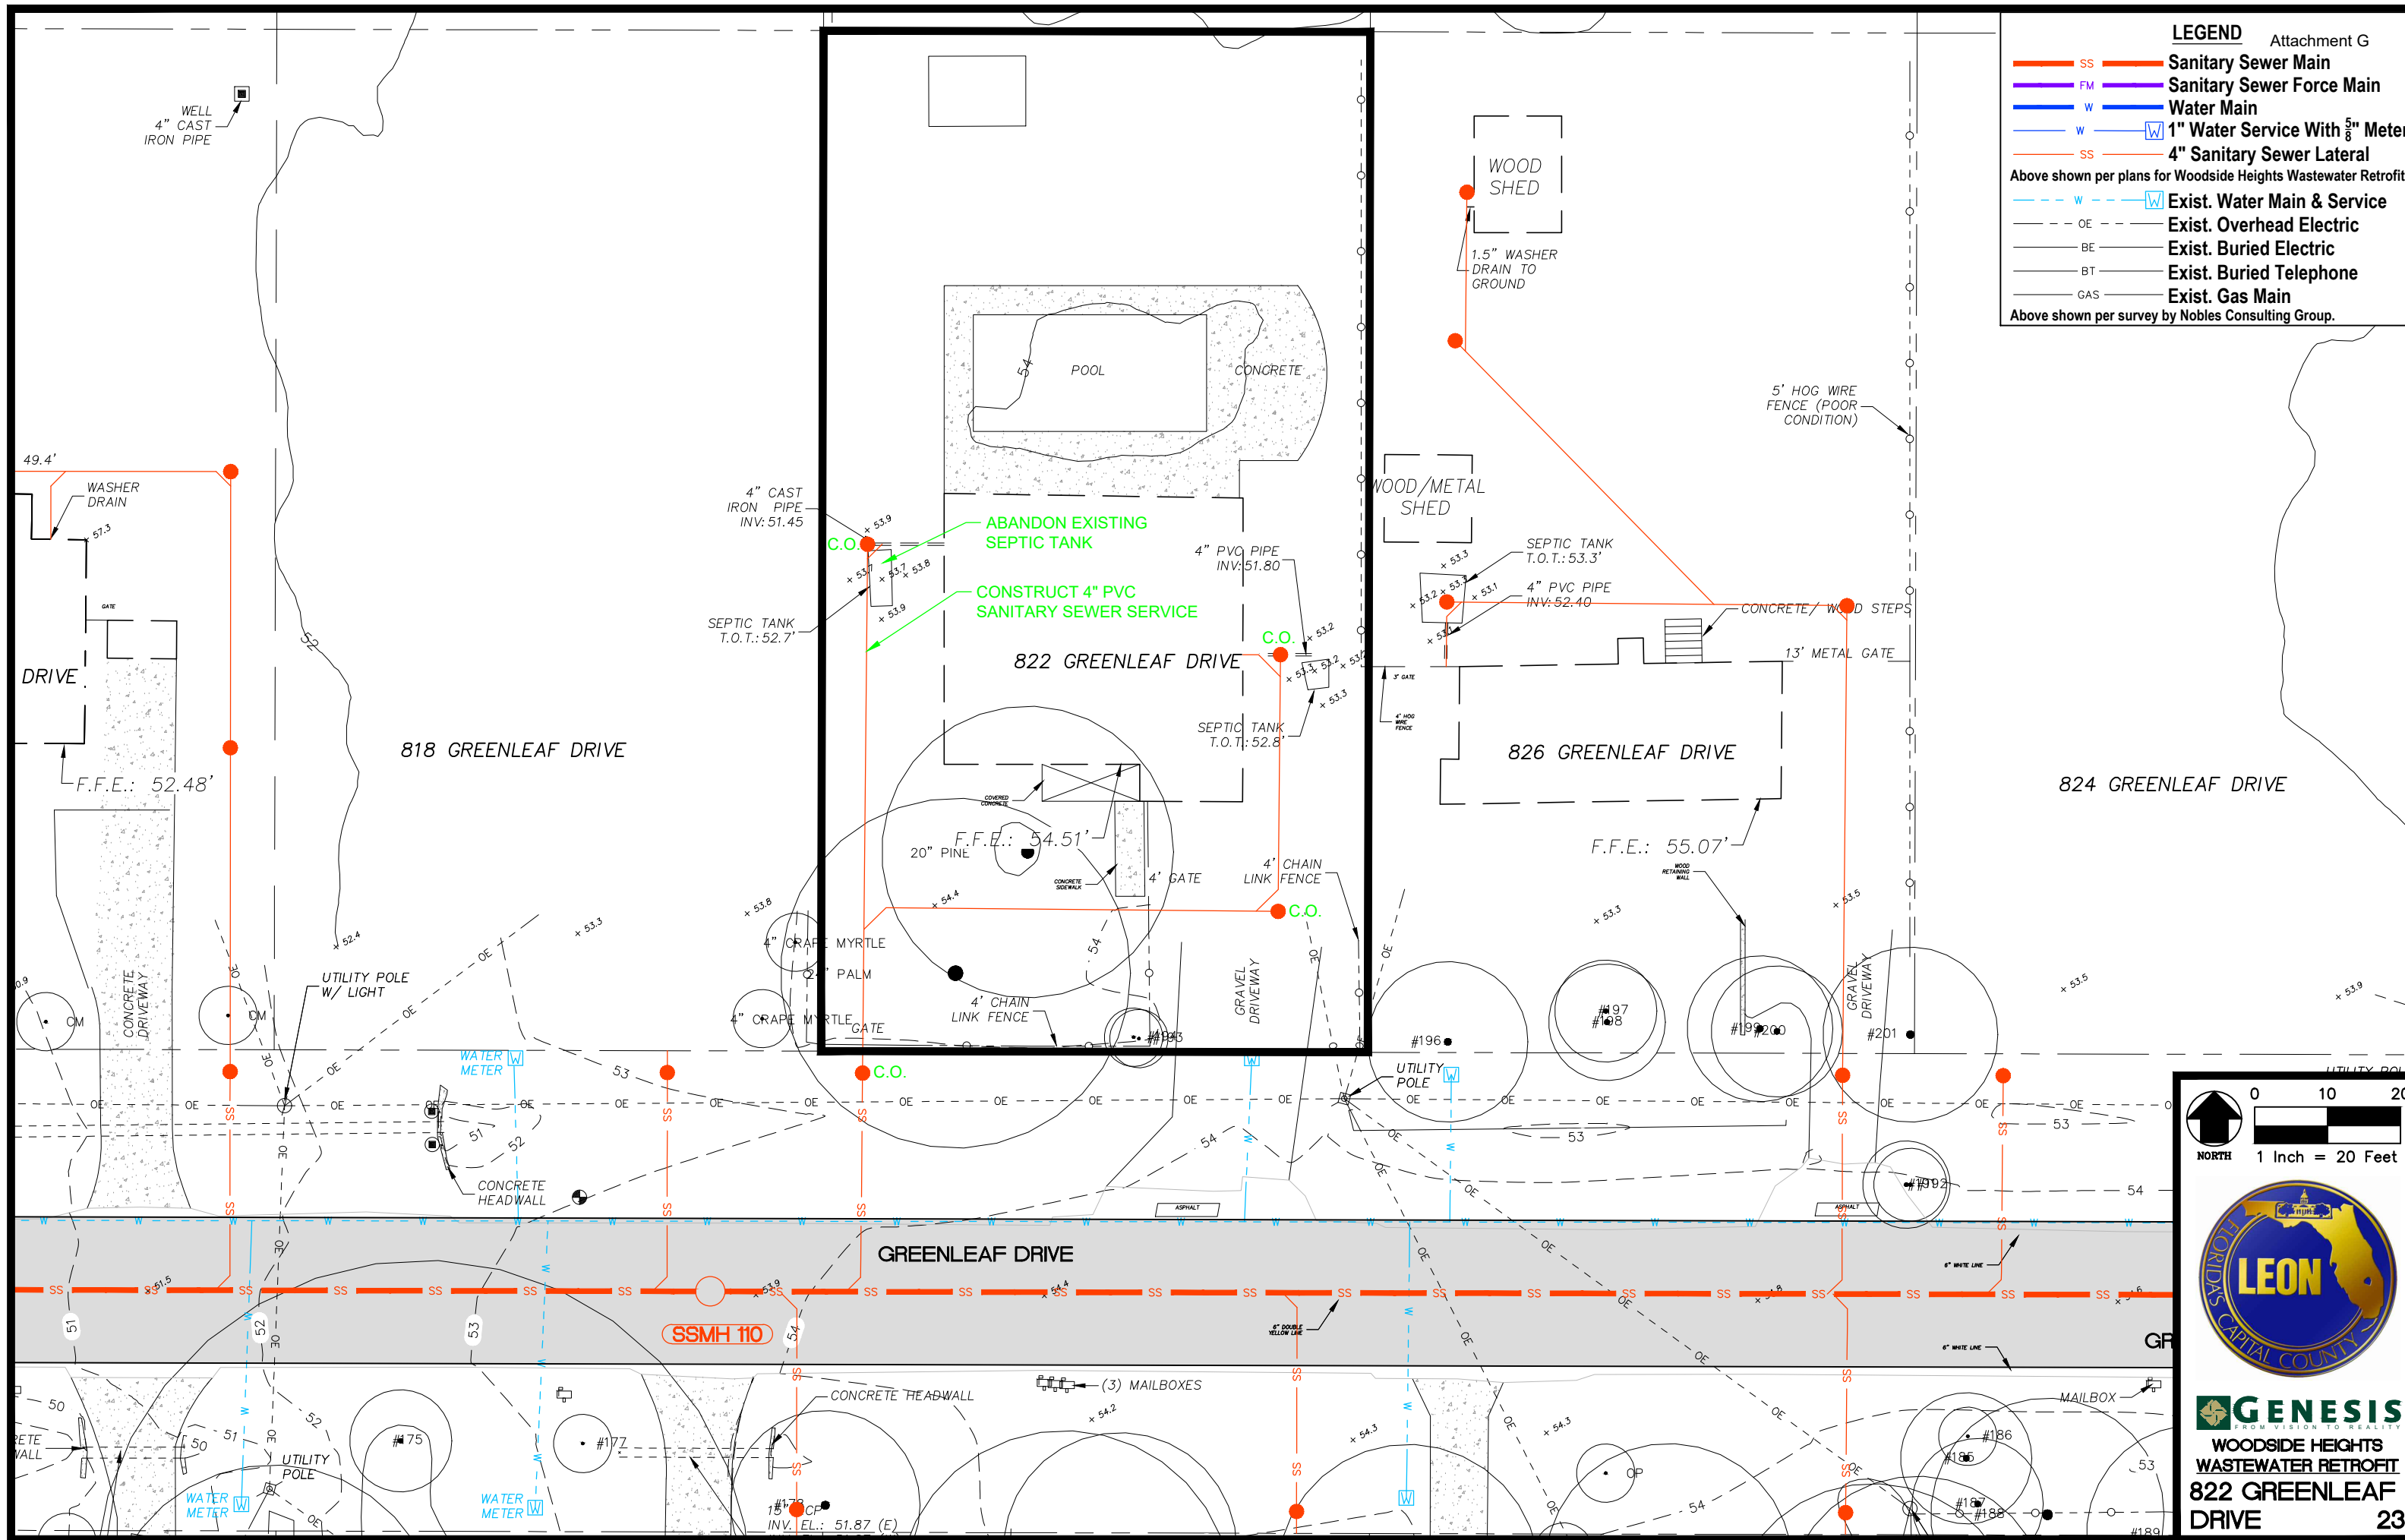


LEGEND

- SS — Sanitary Sewer Main
- FM — Sanitary Sewer Force Main
- W — Water Main
- W W 1" Water Service With $\frac{5}{8}$ " Meter
- SS — 4" Sanitary Sewer Lateral

Above shown per plans for Woodside Heights Wastewater Retrofit.

- - - W W Exist. Water Main & Service
- - - OE Exist. Overhead Electric
- BE Exist. Buried Electric
- BT Exist. Buried Telephone
- GAS Exist. Gas Main

Above shown per survey by Nobles Consulting Group.

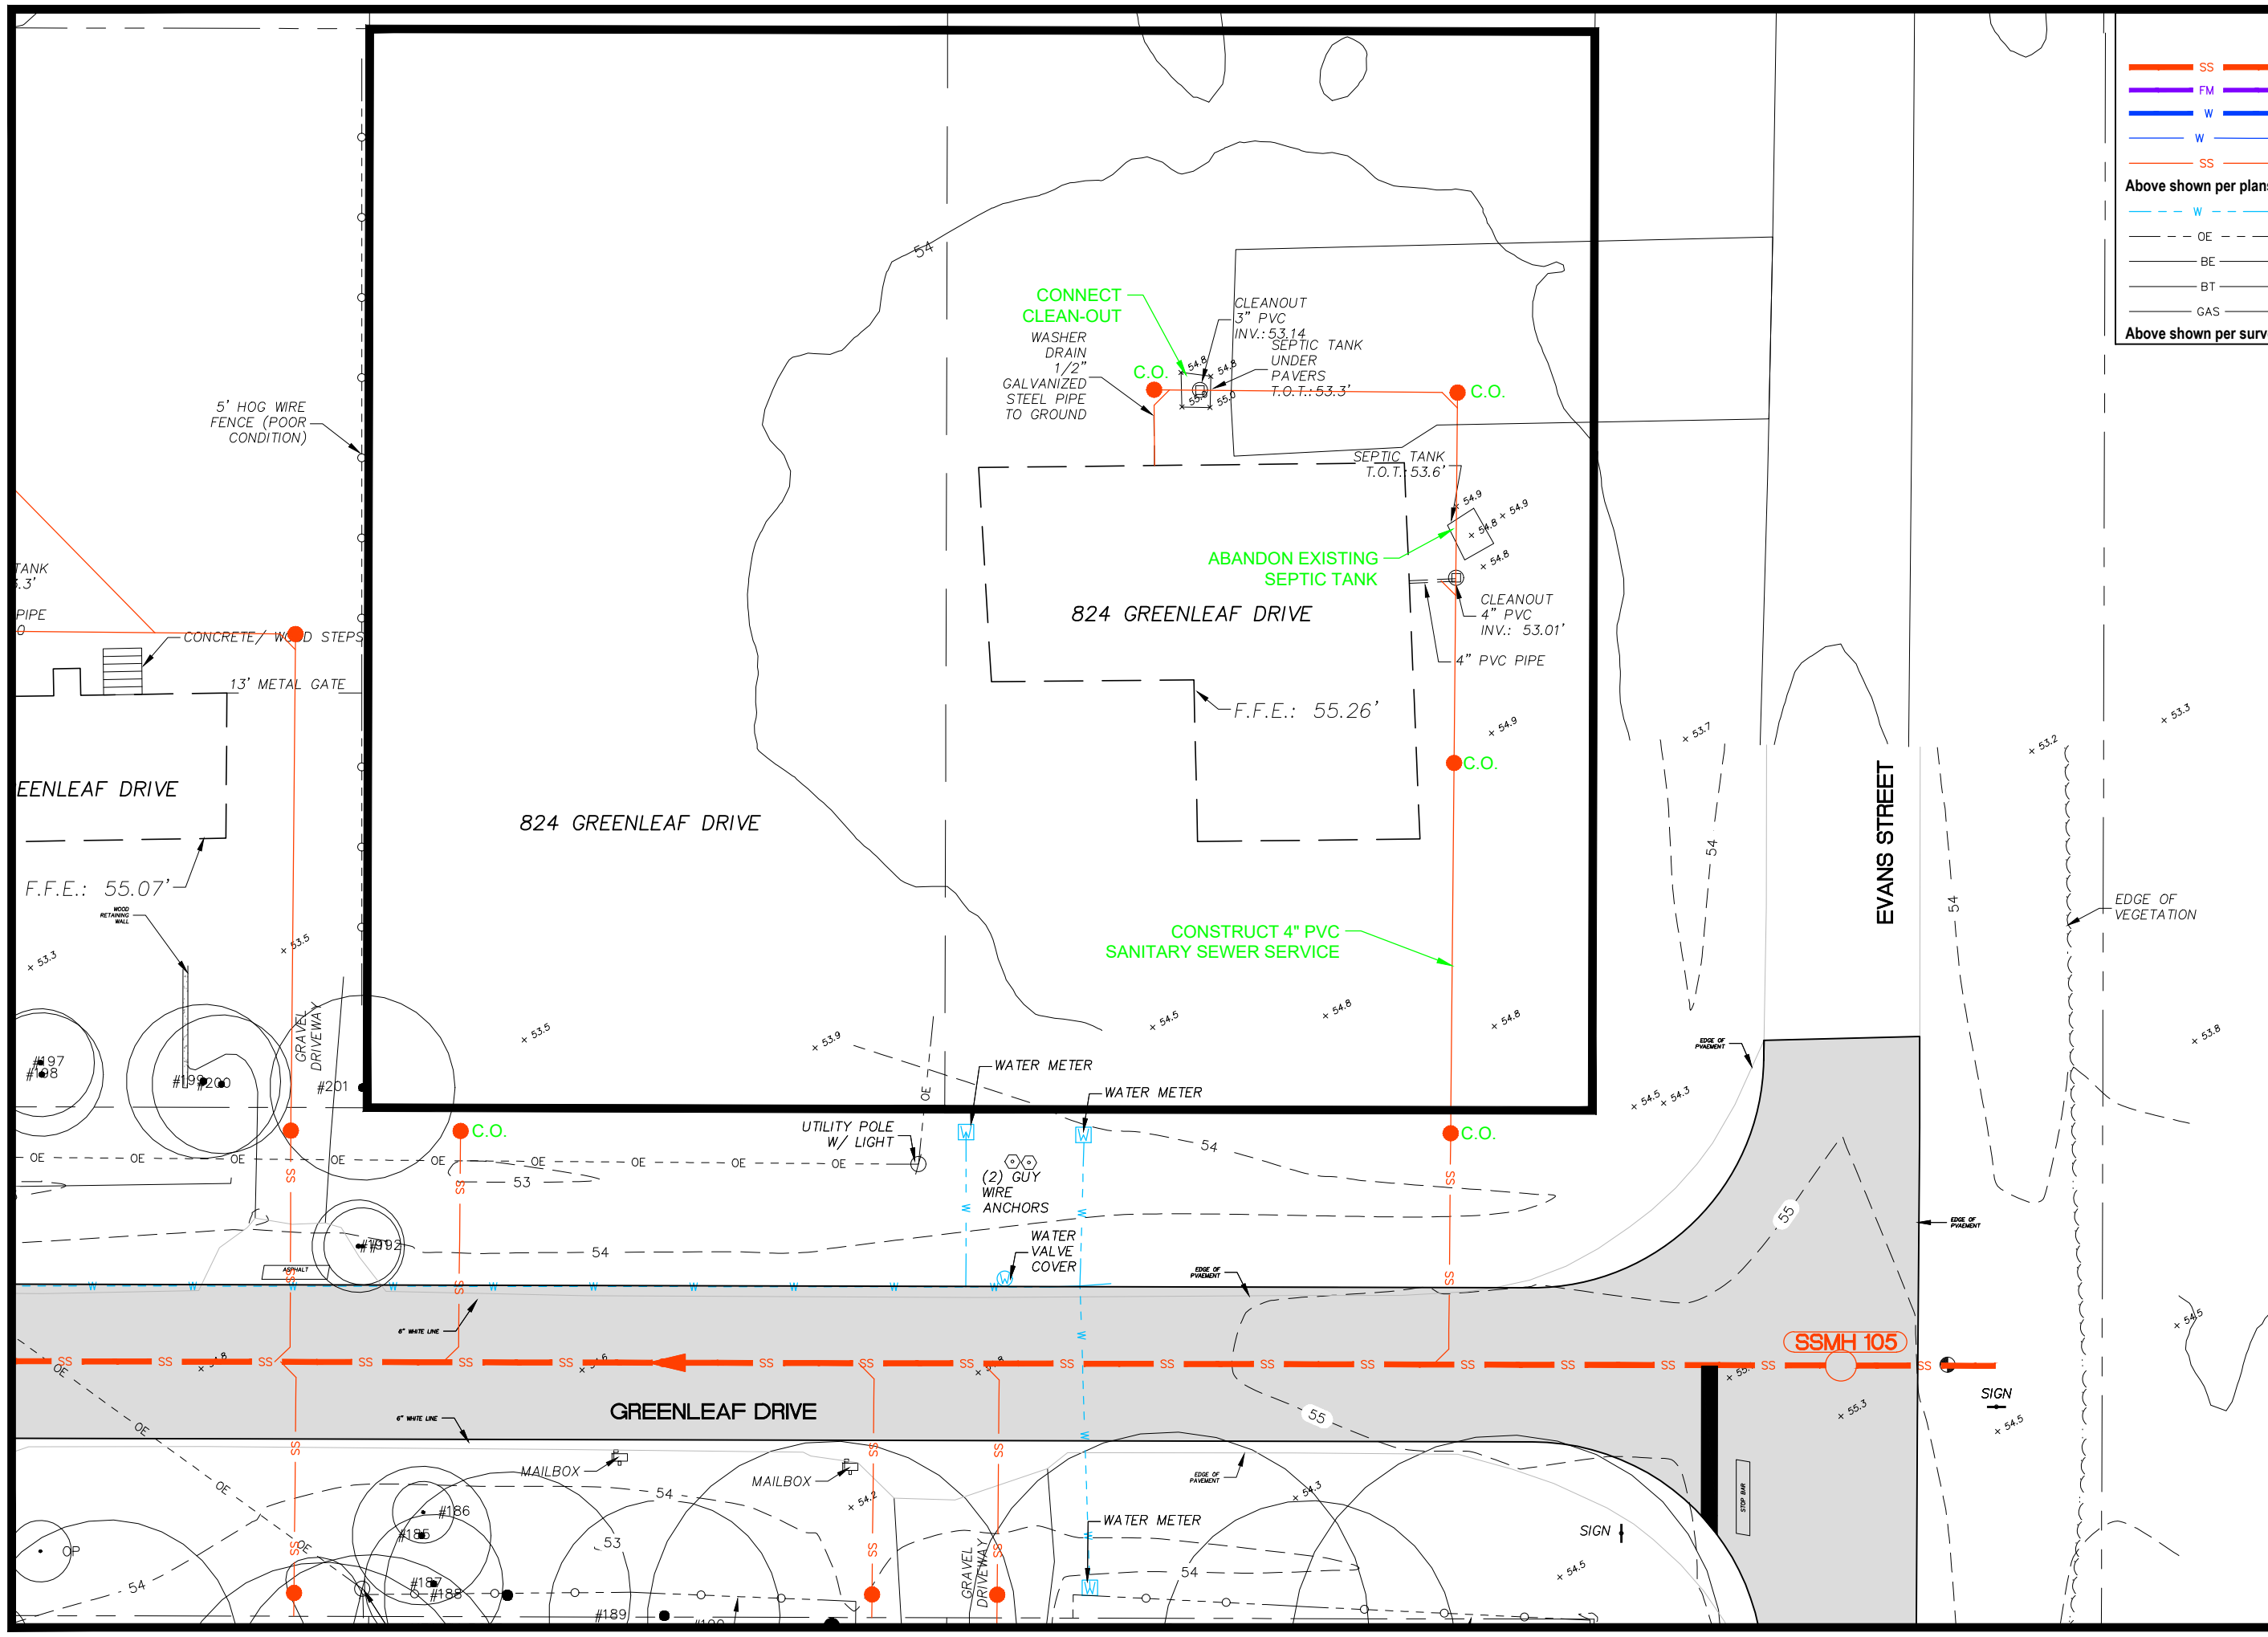

0 10 20
NORTH 1 Inch = 20 Feet

GENESIS
FROM VISION TO REALITY

**WOODSIDE HEIGHTS
WASTEWATER RETROFIT
824 GREENLEAF
DRIVE 24**



LEGEND

- SS — Sanitary Sewer Main
- FM — Sanitary Sewer Force Main
- W — Water Main
- W — 1" Water Service With 5/8" Meter
- SS — 4" Sanitary Sewer Lateral

Above shown per plans for Woodside Heights Wastewater Retrofit.



- - - W - - - Exist. Water Main & Service
- - - OE - - - Exist. Overhead Electric
- - - BE - - - Exist. Buried Electric
- - - BT - - - Exist. Buried Telephone
- - - GAS - - - Exist. Gas Main

Above shown per survey by Nobles Consulting Group.

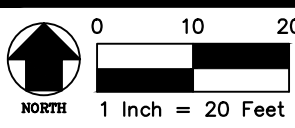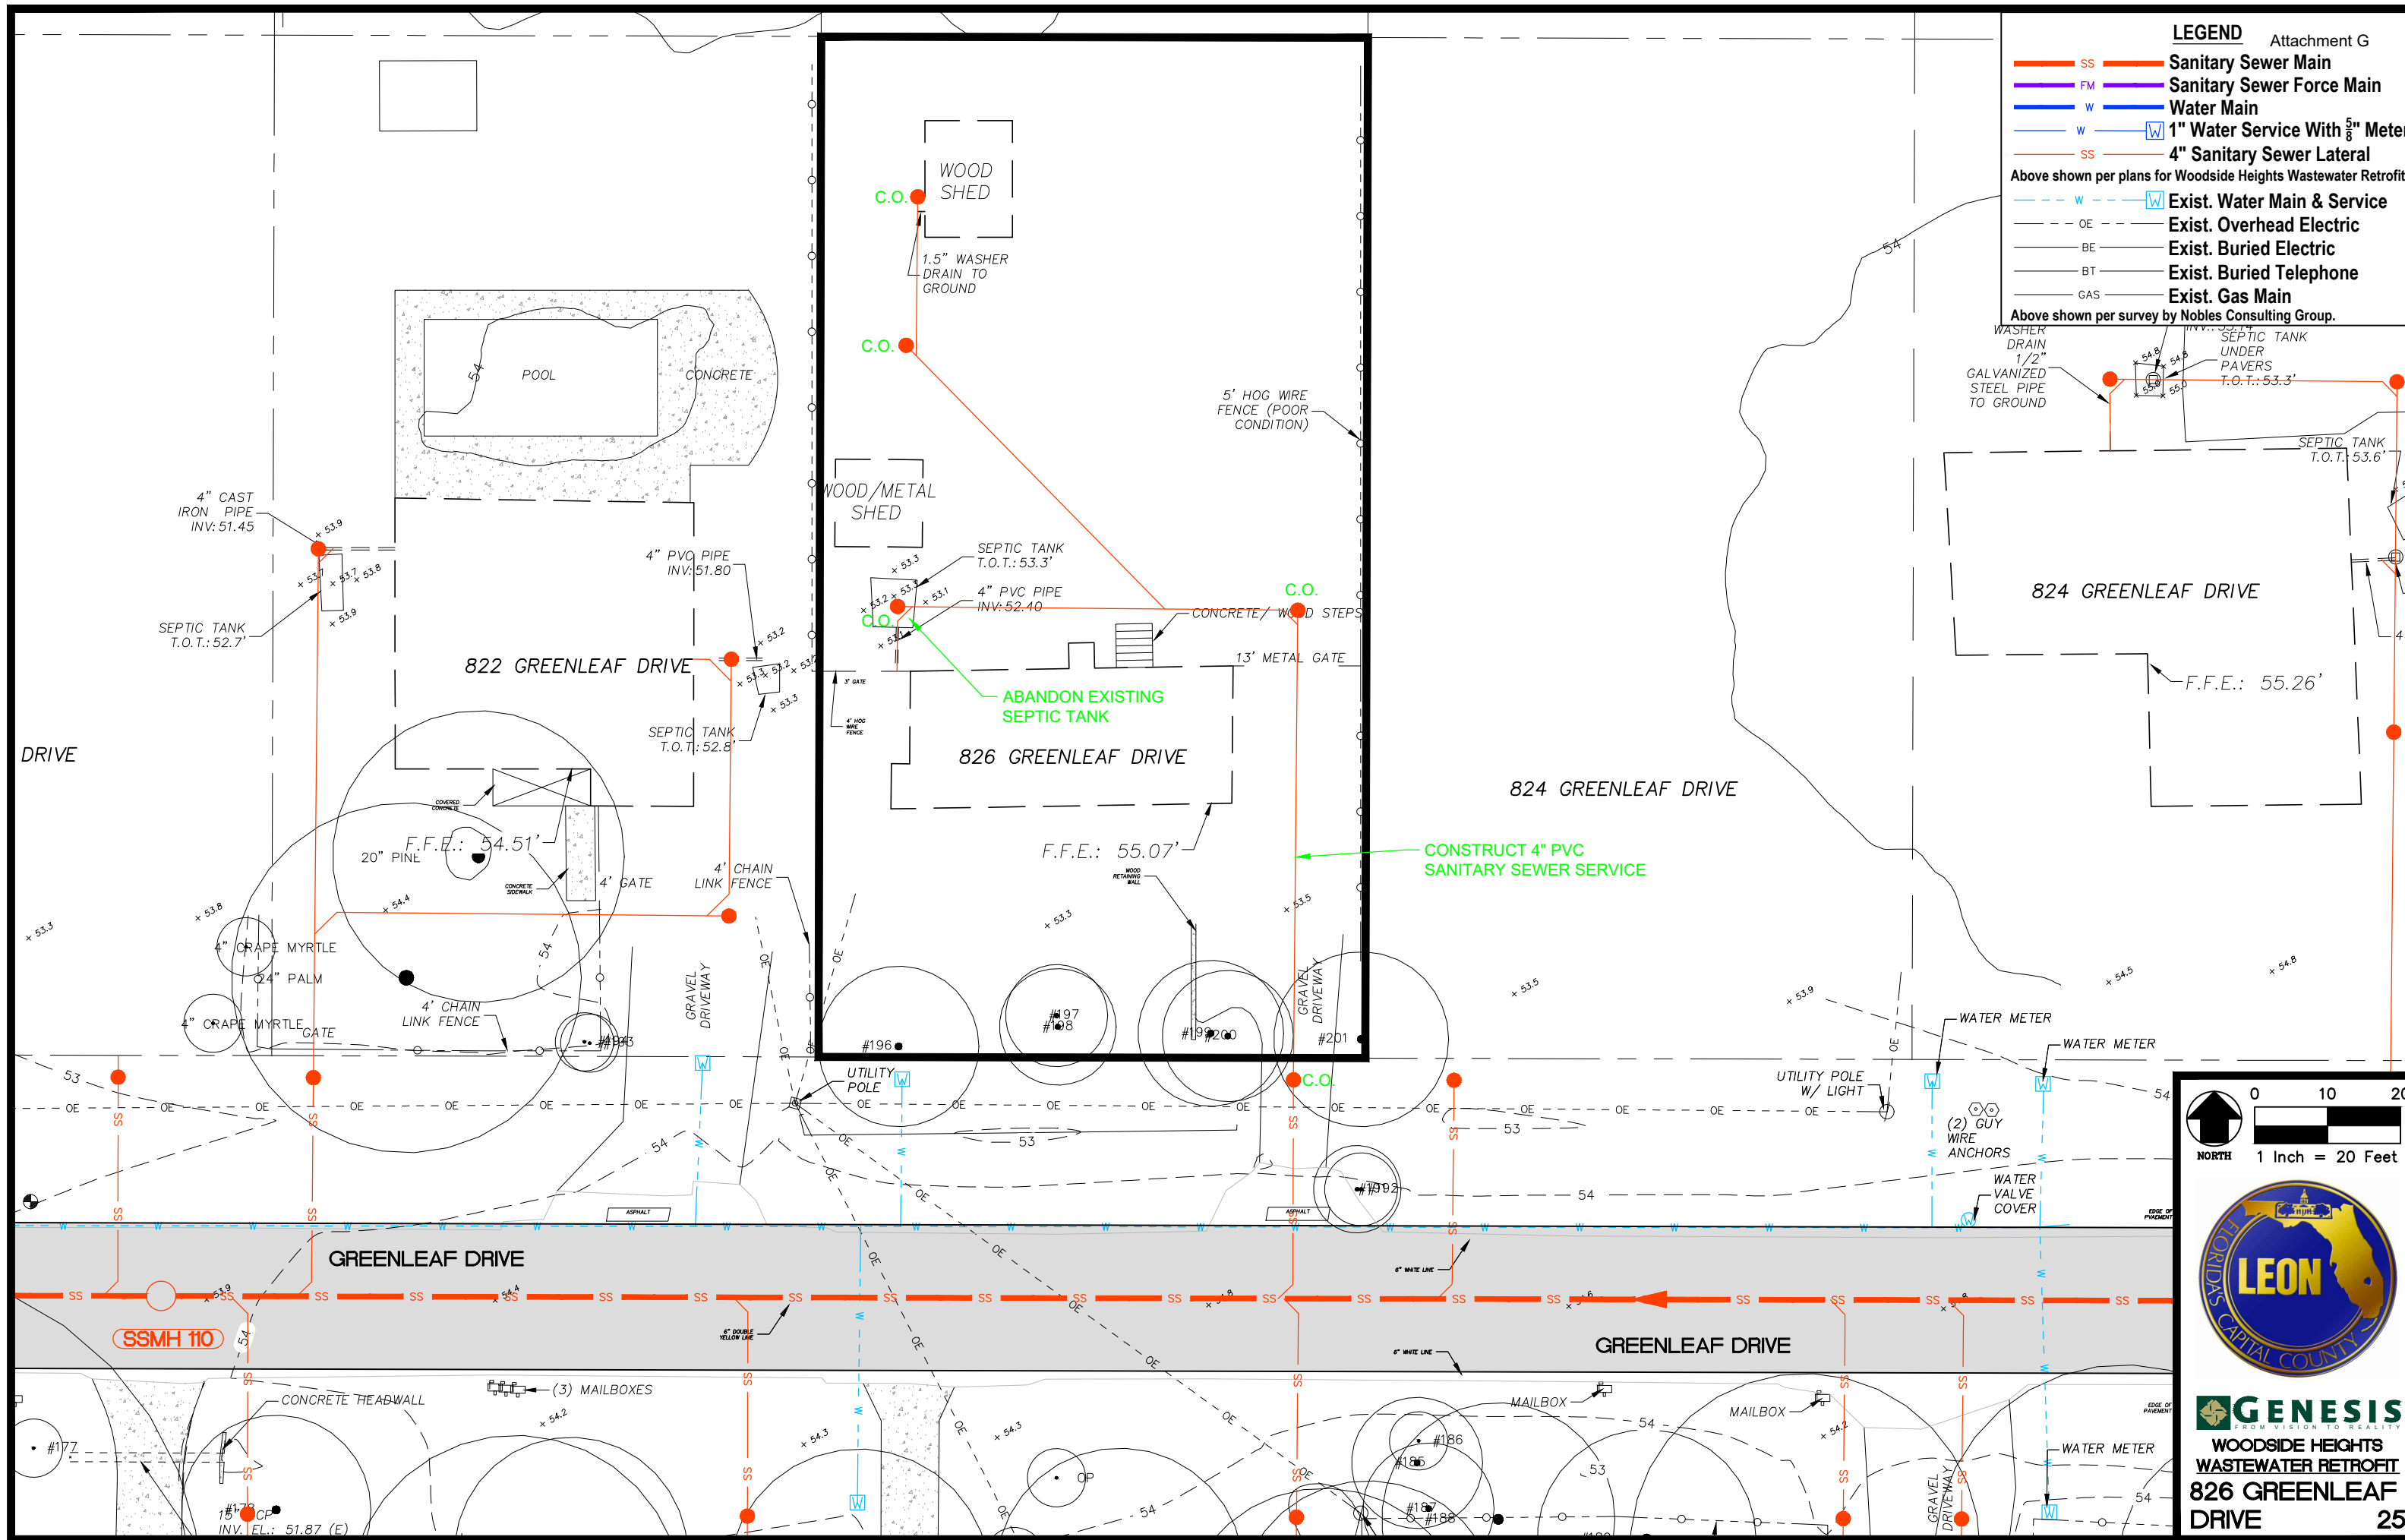

LEGEND

- SS — Sanitary Sewer Main
 - FM — Sanitary Sewer Force Main
 - W — Water Main
 - W W 1" Water Service With 5/8" Meter
 - SS — 4" Sanitary Sewer Lateral
- Above shown per plans for Woodside Heights Wastewater Retrofit.
- - - W W Exist. Water Main & Service
 - - - OE Exist. Overhead Electric
 - - - BE Exist. Buried Electric
 - - - BT Exist. Buried Telephone
 - - - GAS Exist. Gas Main
- Above shown per survey by Nobles Consulting Group.

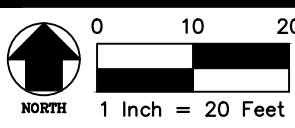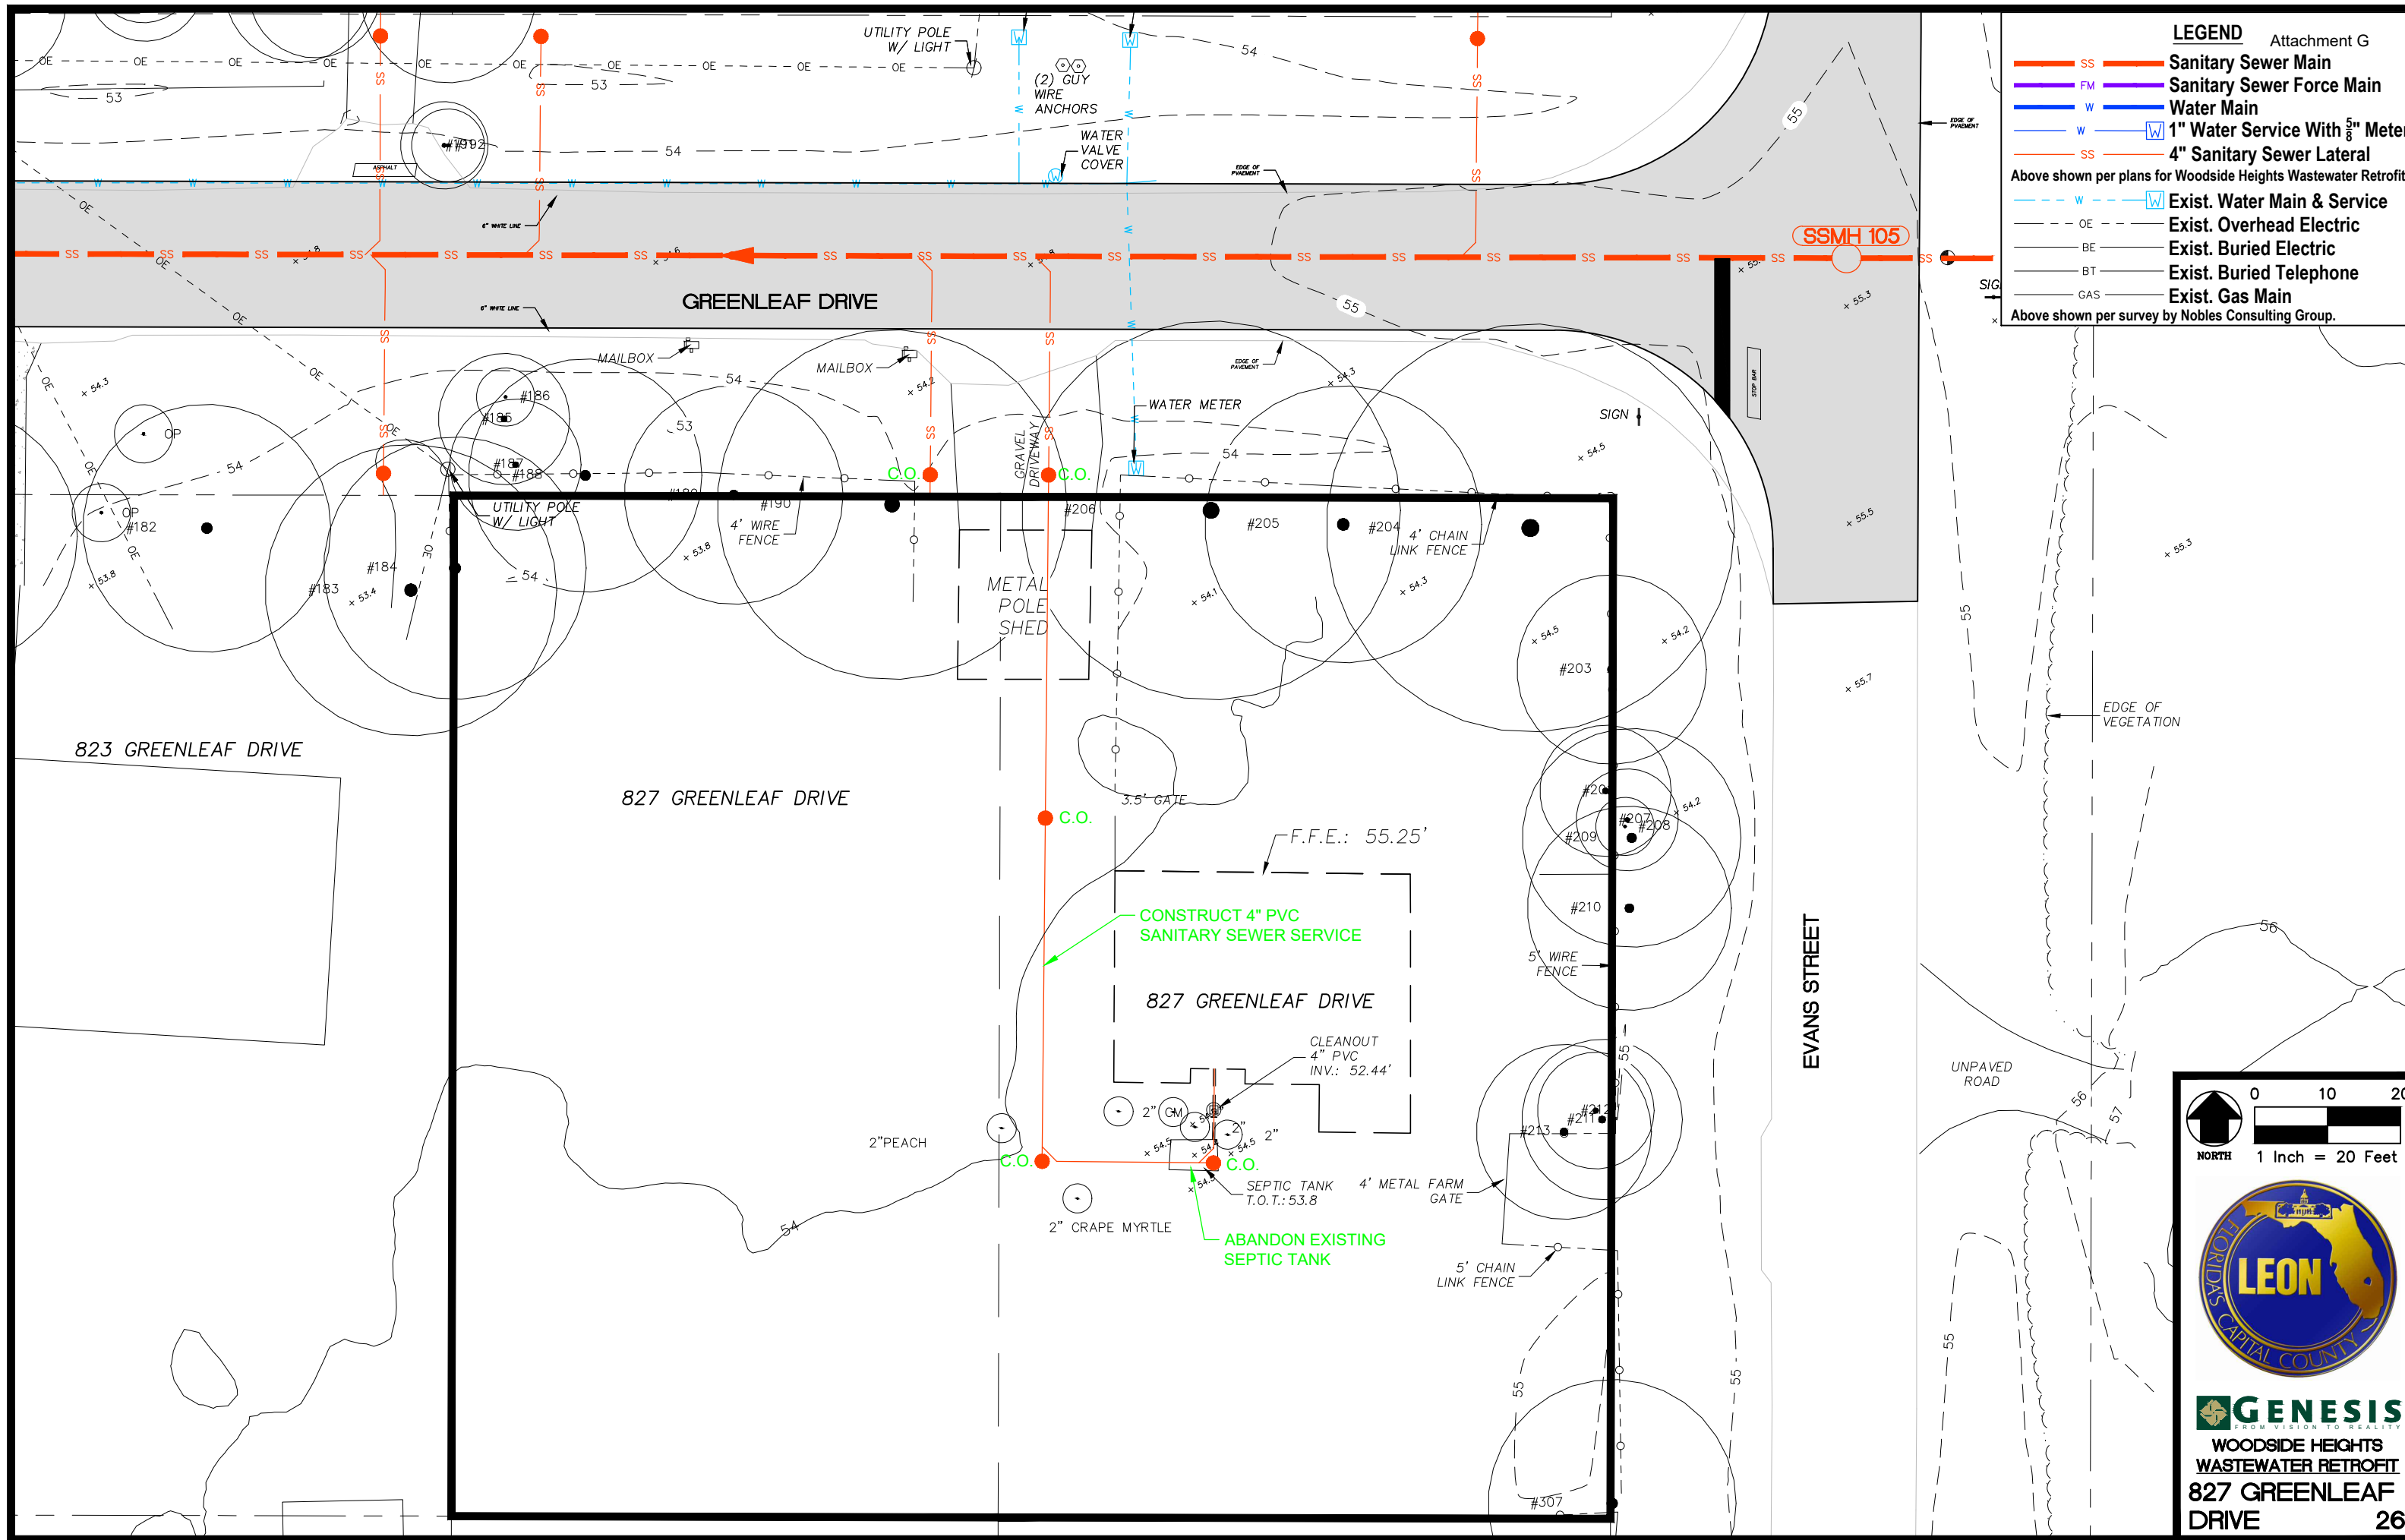

GENESIS
FROM VISION TO REALITY
 WOODSIDE HEIGHTS
 WASTEWATER RETROFIT
 827 GREENLEAF
 DRIVE 26