


BL OF CONST. CURVE NO. 4

PC	= 57+92.02
PT	= 86+06.19
PI	= 61+99.79
Δ	= 08°09'25" LT
D	= 01°00'07"
T	= 407.78'
L	= 814.17'
R	= 5719.00'
e	= 0.00'

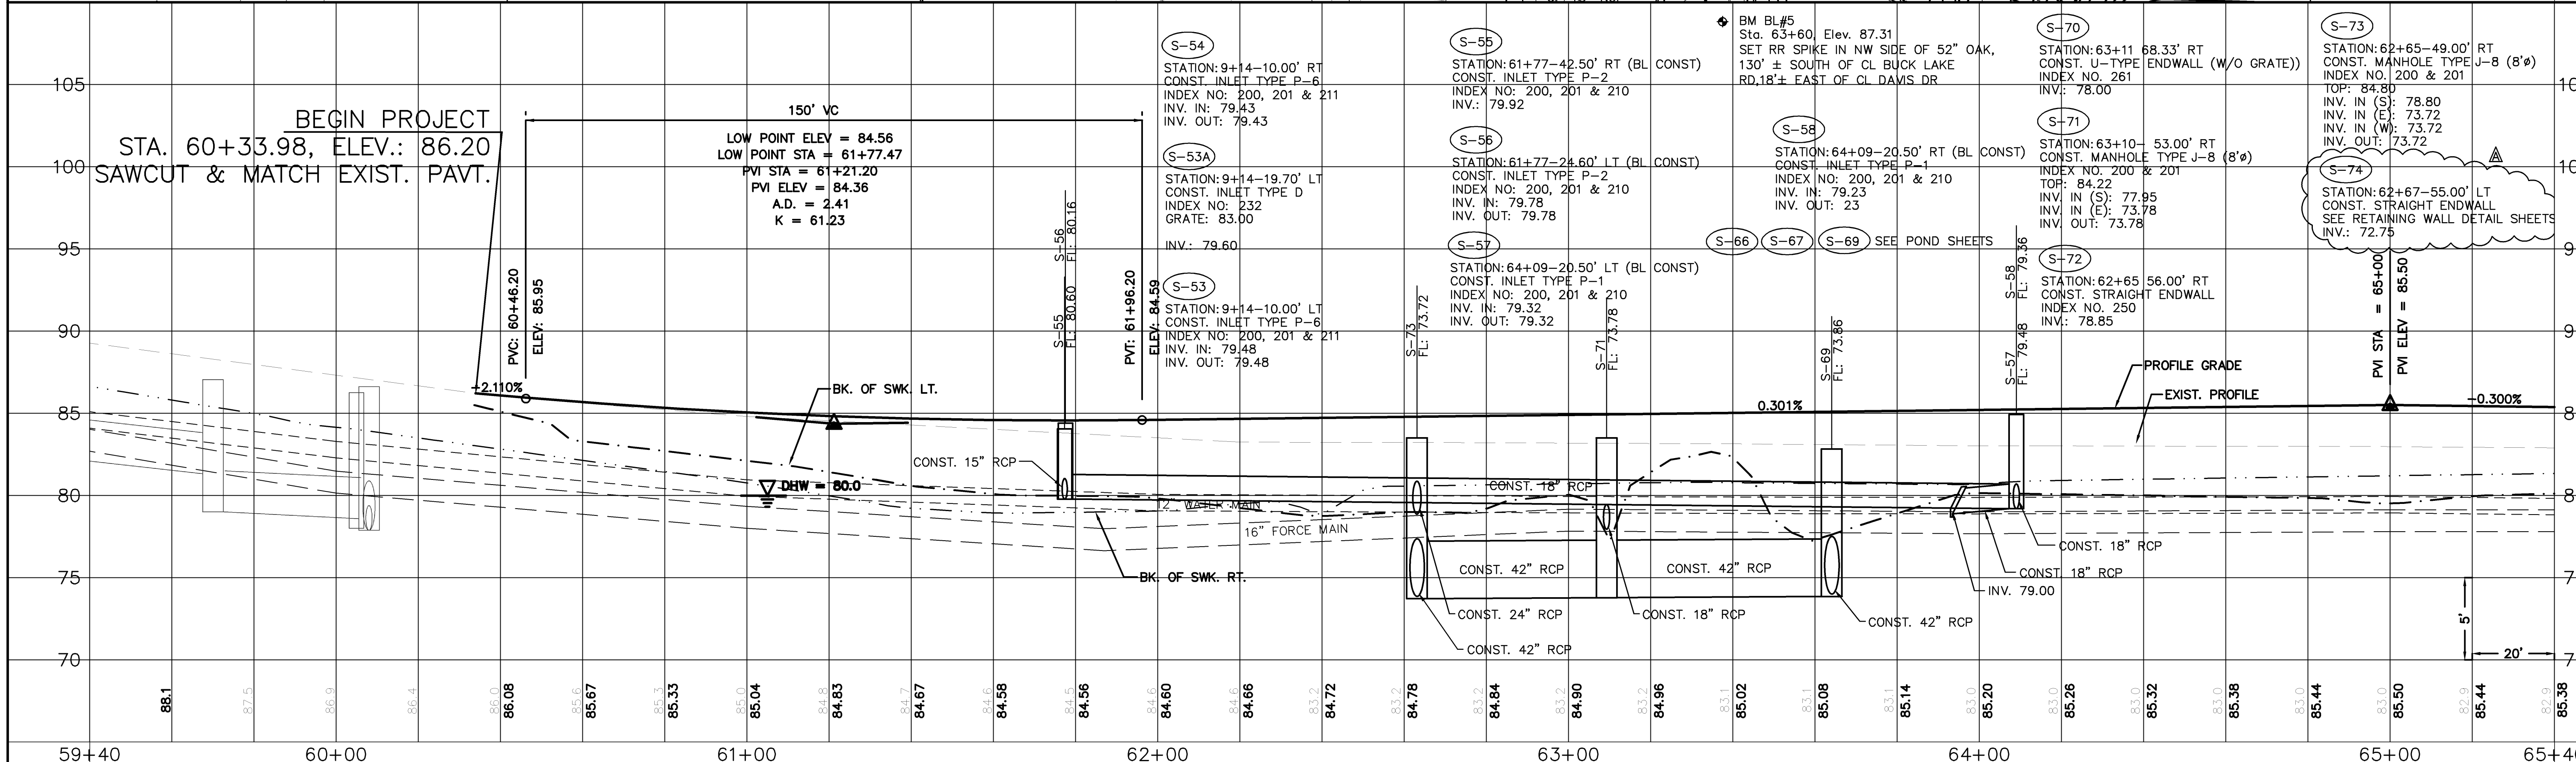

INITIAL	DATE	NO.	BY	REVISIONS	DATE
		1	RBL	REMOVED ROCKPAD, ADDED RETAINING WALL & GUARDRAIL, RELOCATED STRUCTURE S-74	3/26/10

BASKERVILLE-DONOVAN, INC.
 325 JOHN KNOX ROAD, BLDG. 200
 TALLAHASSEE, FLORIDA 32303 (850)656-1212
 ENGINEERING BUSINESS: EB-000340

RANDALL B. LANE
 P.E. LICENSE NO. 56892

PROJECT
**BUCK LAKE ROAD
 PHASE III**

SHEET TITLE ROADWAY PLAN-PROFILES STA. 59+40-65+40	SHEET 11
COMPUTER FILE -- PROFILE.DWG (XREF: PLAN.DWG)	OF 81
FILE NO. 50908.00	PROJECT NO. 50908.09