


NOTE: FOR ADDITIONAL INFORMATION SEE SIDE STREET PROFILES AND CURB RETURN PROFILES

CONTRACTOR WILL GRADE AND SOD DITCHES IN VICINITY OF DITCH BOTTOM INLETS AT SIDESTREET TO MAINTAIN EXISTING DRAINAGE PATTERNS.

NO.	Return	Radius	Station	Offset	Elevation	PT	Station	Offset	Elevation
1	35'	73+30.15	15.0' L	98.78	10+50	10.0' L	101.61		
2	35'	10+50	10.0' R	101.61	74+20.15	15.0' L	102.89		

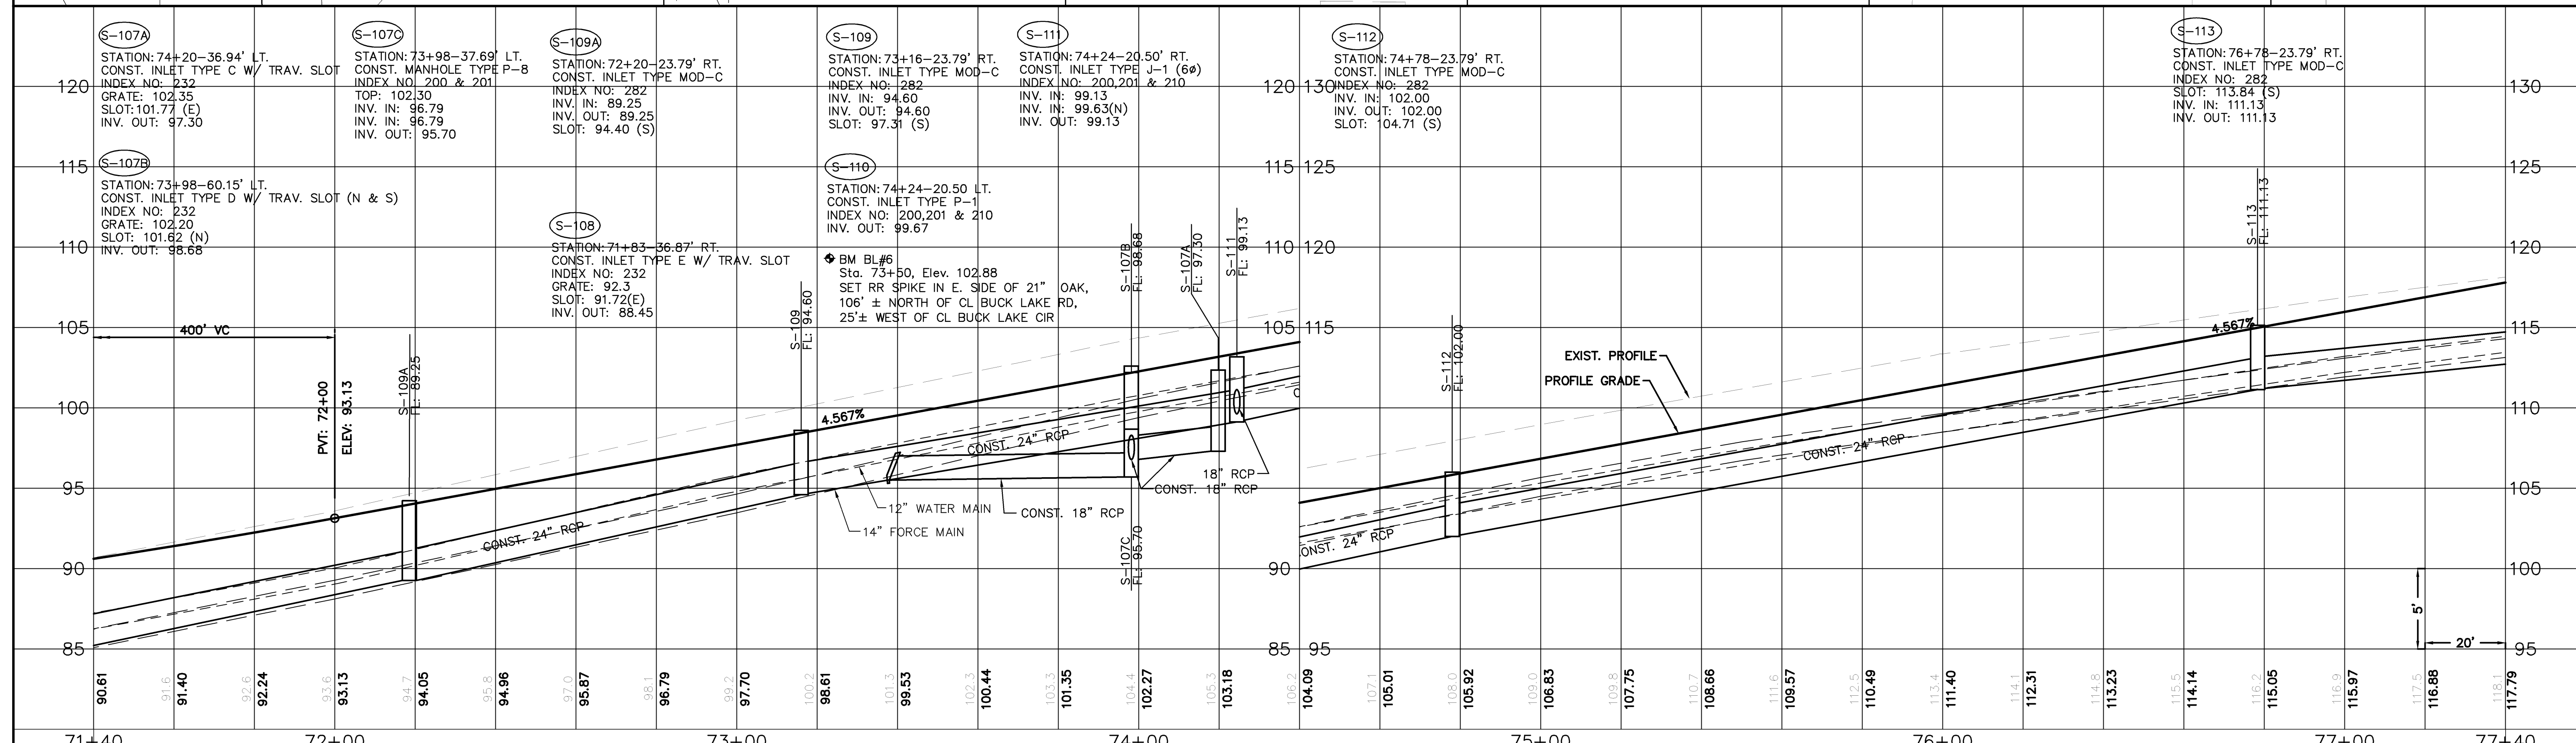

INITIAL	DATE	NO.	BY	REVISIONS	DATE
				UPDATED TCE BOUNDARIES	3/05/2010

BASKERVILLE-DONOVAN, INC.
 325 JOHN KNOX ROAD, BLDG. 200
 TALLAHASSEE, FLORIDA 32303 (850)656-1212
 ENGINEERING BUSINESS: EB-0000340

RANDALL B. LANE
 P.E. LICENSE NO. 56892

PROJECT	BUCK LAKE ROAD PHASE III	SHEET TITLE	ROADWAY PLAN-PROFILES STA. 71+40-77+40	SHEET	13
COMPUTER FILE	-PROFILE.DWG (XREF: PLAN.DWG)	FILE NO.	50908.00	PROJECT NO.	50908.09
SCALE:	AS SHOWN			OF	81