


# LEON COUNTY DAY 5 GEARHART RD

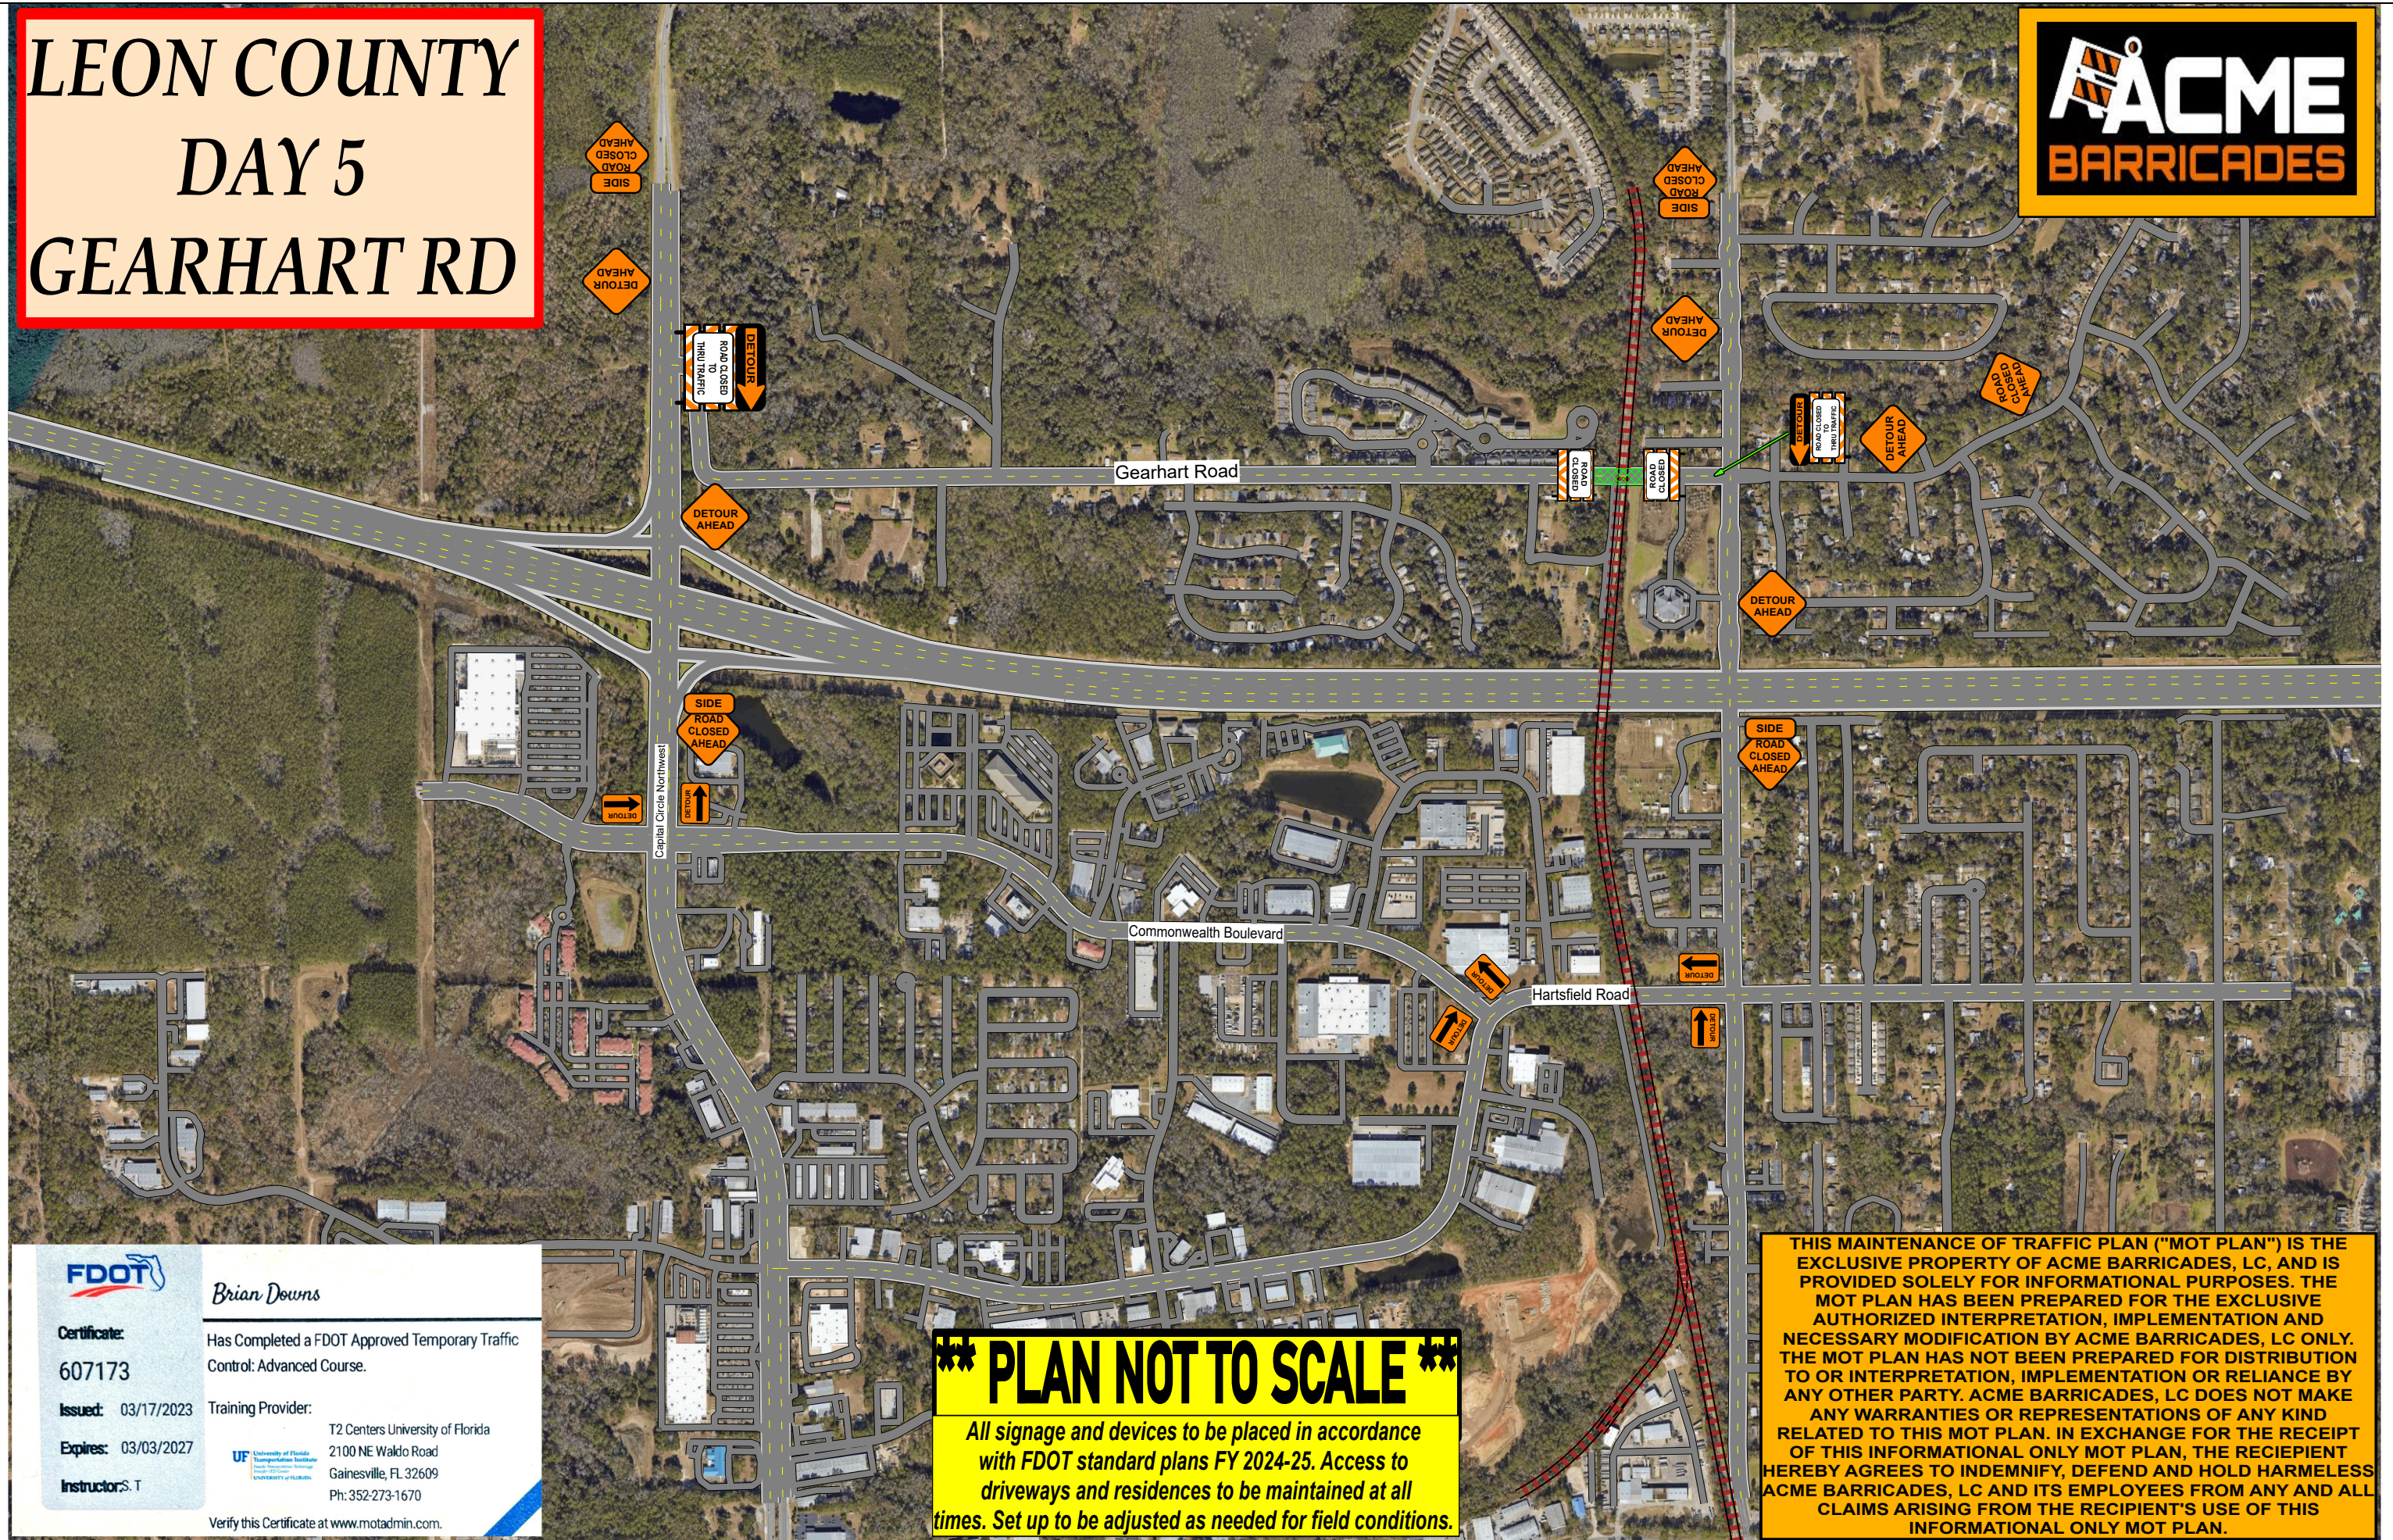

Brian Downs

Certificate: 607173  
Issued: 03/17/2023  
Expires: 03/03/2027  
Instructor: S.T.  
Has Completed a FDOT Approved Temporary Traffic Control: Advanced Course.  
Training Provider: T2 Centers University of Florida  
2100 NE Waldo Road  
Gainesville, FL 32609  
Ph: 352-273-1670

Verify this Certificate at [www.motadmin.com](http://www.motadmin.com).

**\*\* PLAN NOT TO SCALE \*\***

All signage and devices to be placed in accordance with FDOT standard plans FY 2024-25. Access to driveways and residences to be maintained at all times. Set up to be adjusted as needed for field conditions.

THIS MAINTENANCE OF TRAFFIC PLAN ("MOT PLAN") IS THE EXCLUSIVE PROPERTY OF ACME BARRICADES, LC, AND IS PROVIDED SOLELY FOR INFORMATIONAL PURPOSES. THE MOT PLAN HAS BEEN PREPARED FOR THE EXCLUSIVE AUTHORIZED INTERPRETATION, IMPLEMENTATION AND NECESSARY MODIFICATION BY ACME BARRICADES, LC ONLY. THE MOT PLAN HAS NOT BEEN PREPARED FOR DISTRIBUTION TO OR INTERPRETATION, IMPLEMENTATION OR RELIANCE BY ANY OTHER PARTY. ACME BARRICADES, LC DOES NOT MAKE ANY WARRANTIES OR REPRESENTATIONS OF ANY KIND RELATED TO THIS MOT PLAN. IN EXCHANGE FOR THE RECEIPT OF THIS INFORMATIONAL ONLY MOT PLAN, THE RECIPIENT HEREBY AGREES TO INDEMNIFY, DEFEND AND HOLD HARMLESS ACME BARRICADES, LC AND ITS EMPLOYEES FROM ANY AND ALL CLAIMS ARISING FROM THE RECIPIENT'S USE OF THIS INFORMATIONAL ONLY MOT PLAN.