
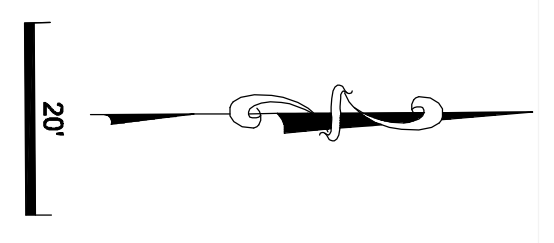
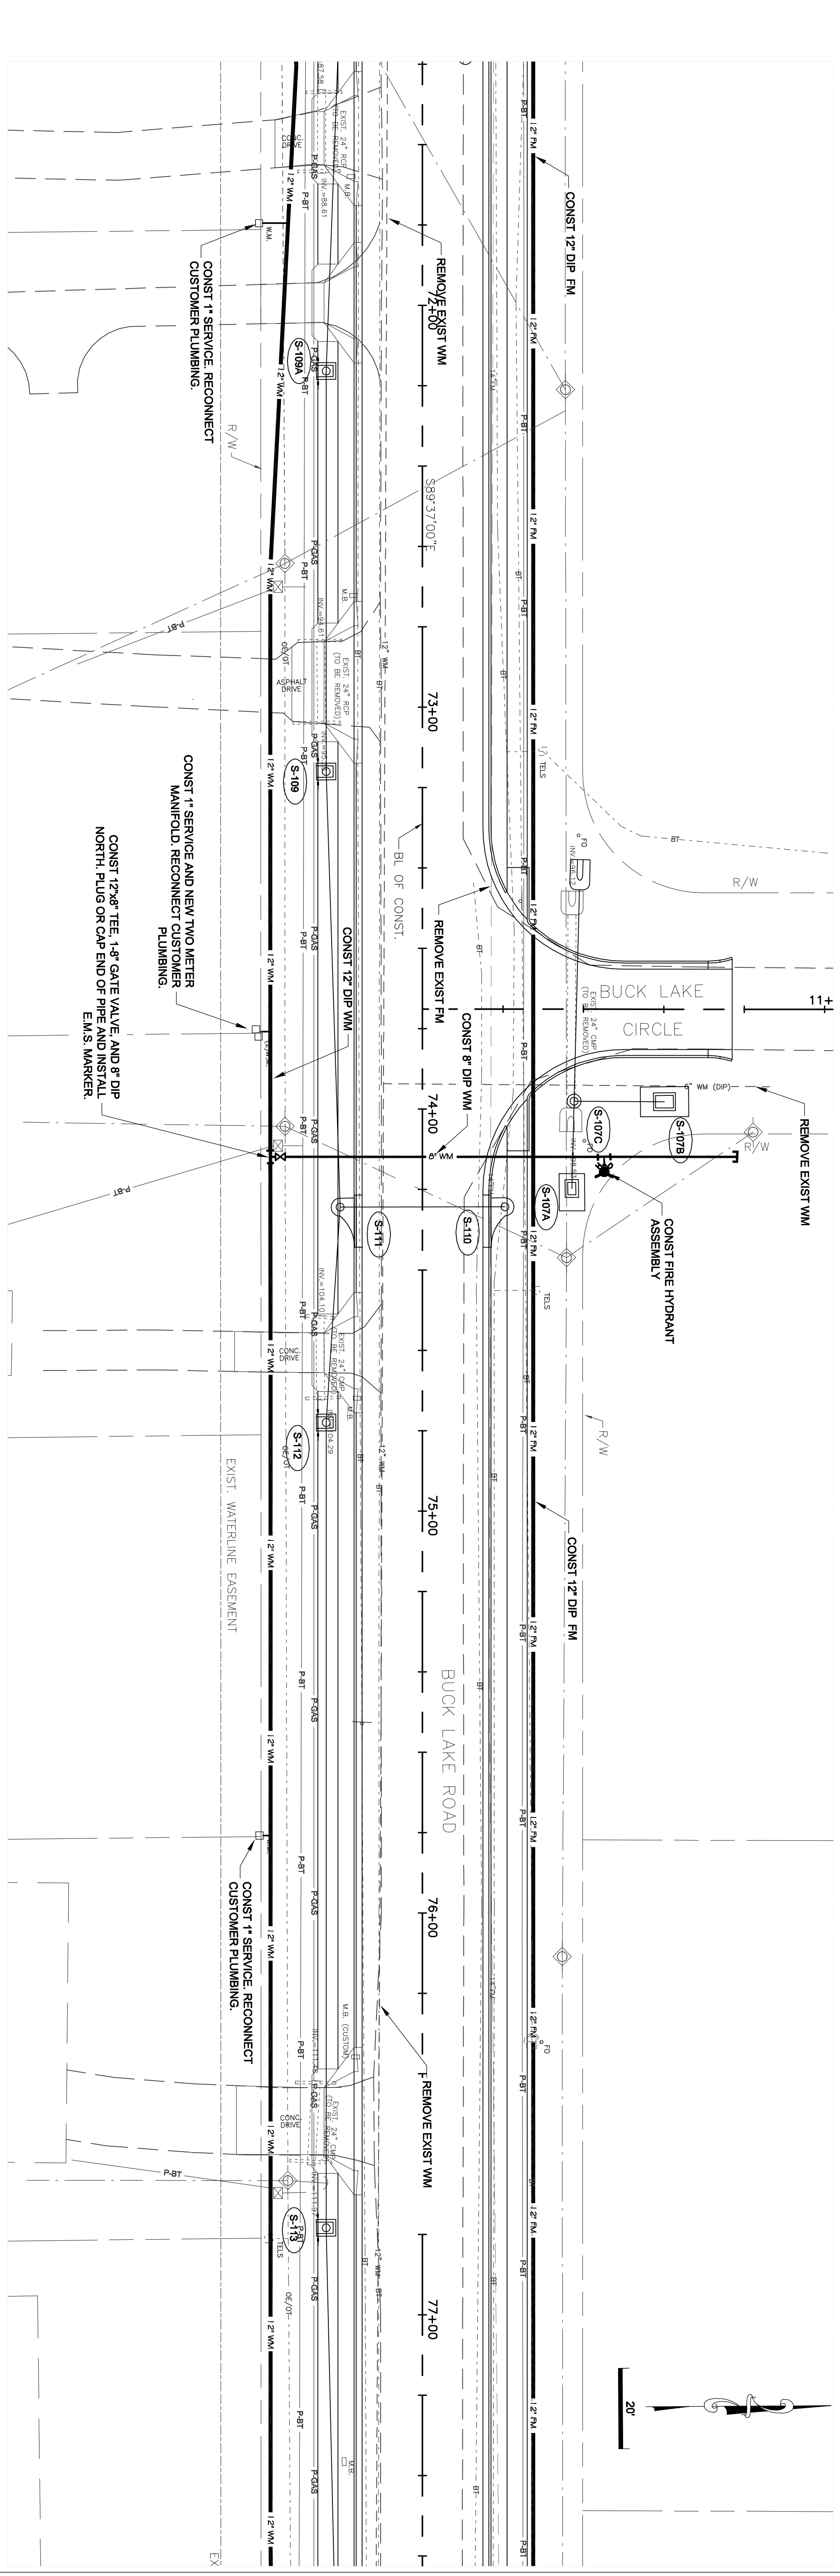


PROFILE NOTES:
 1. EXISTING AND NEW WATER MAIN PROFILES ARE NOT SHOWN.
 2. NEW WATER MAINS SHALL PARALLEL THE NEW PROFILE OF THE ROADWAY AT THE DEPTHS OF 3 FT. TO 6 FT. FROM FINISHED PROFILE GRADE TO THE CROWN OF THE NEW PIPE.

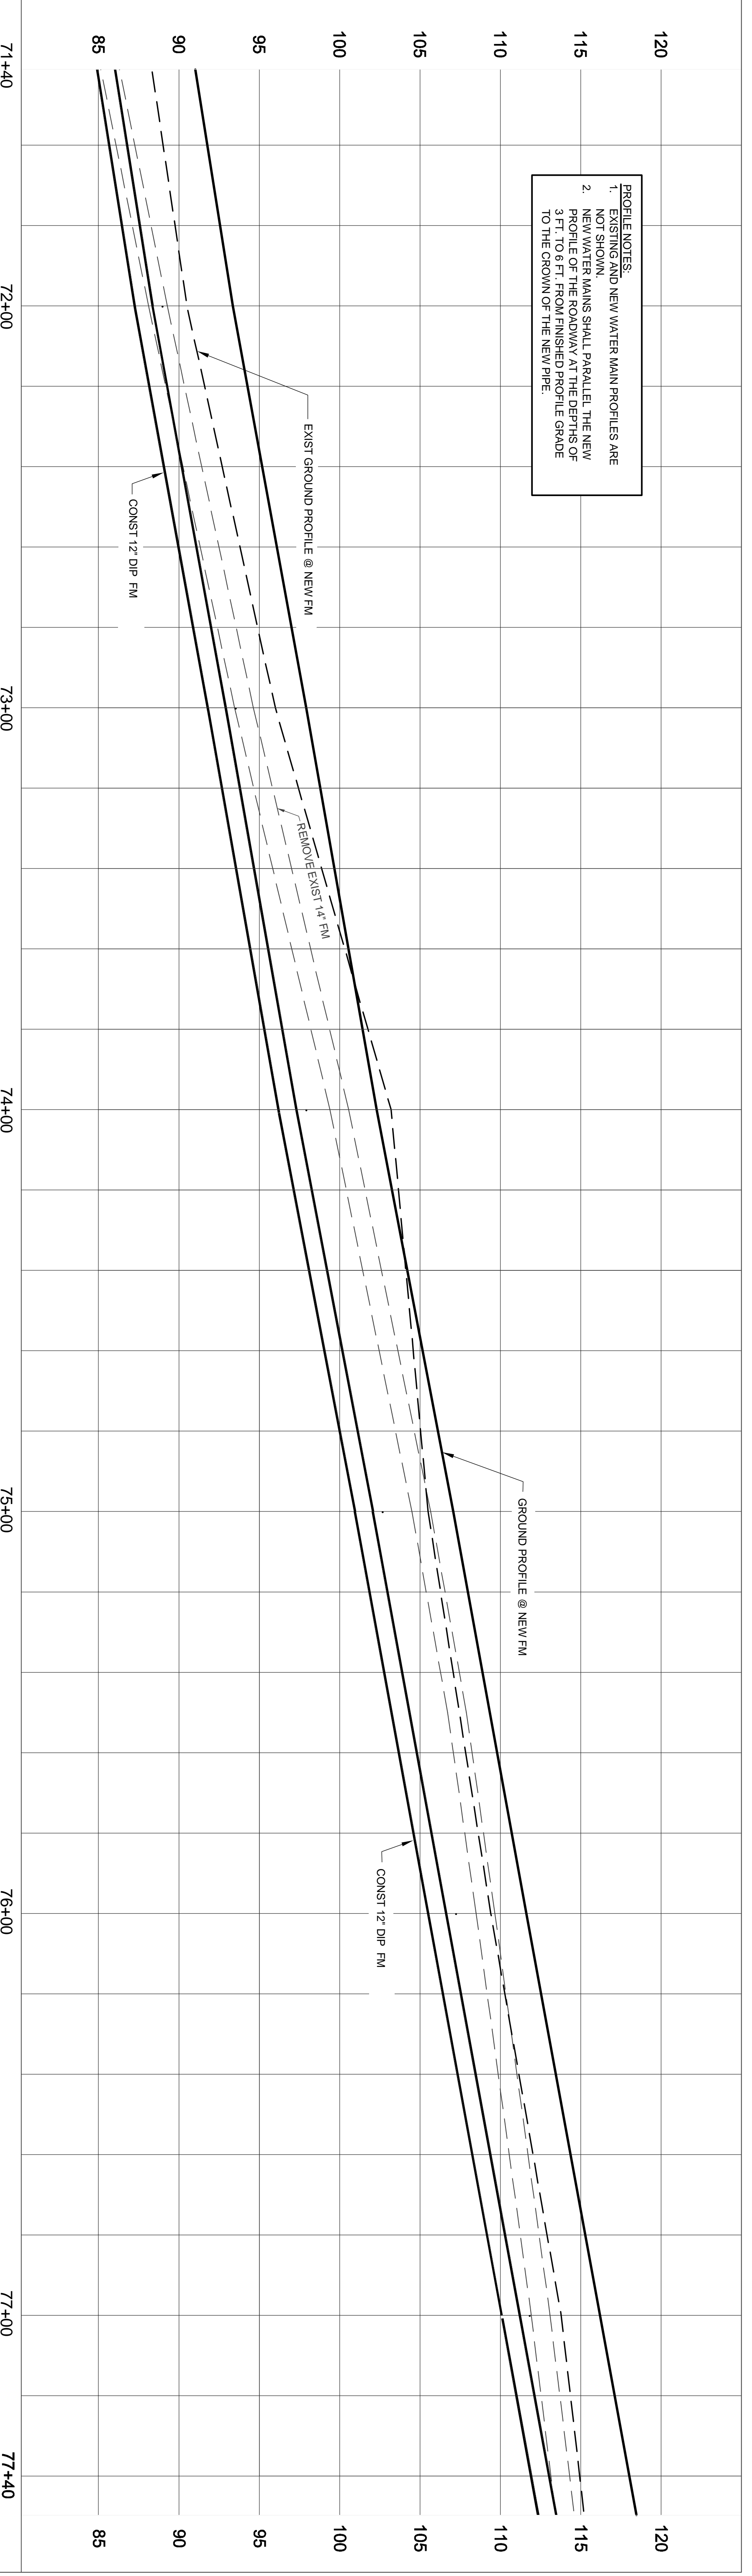

SUBMITTED BY		INITIAL	DATE	REVISIONS		NO.	BY	DATE
DESIGN BY	SGA		03/02/2010					
DRAWN BY	LB		03/03/2010					
CHECKED BY	SGA		03/08/2010					
SCALE:	SOLICITATION No. : ITB - 021 - 0 - 2010 / KR (LEON COUNTY)			WRE FILE No. : PROJ.DIP.WTR.100-04-086				

City of Tallahassee Your Own Utilities™ WATER RESOURCES ENGINEERING-300 S. ADAMS ST. B-26-TALLAHASSEE, FL 32301 Tel. (850) 891-6155	PROJECT:	BUCK LAKE ROAD
	SHEET TITLE	POTABLE WATER & FORCE MAIN RELOCATIONS STA 71+40 TO STA 77+40
	SHEET	U-5