
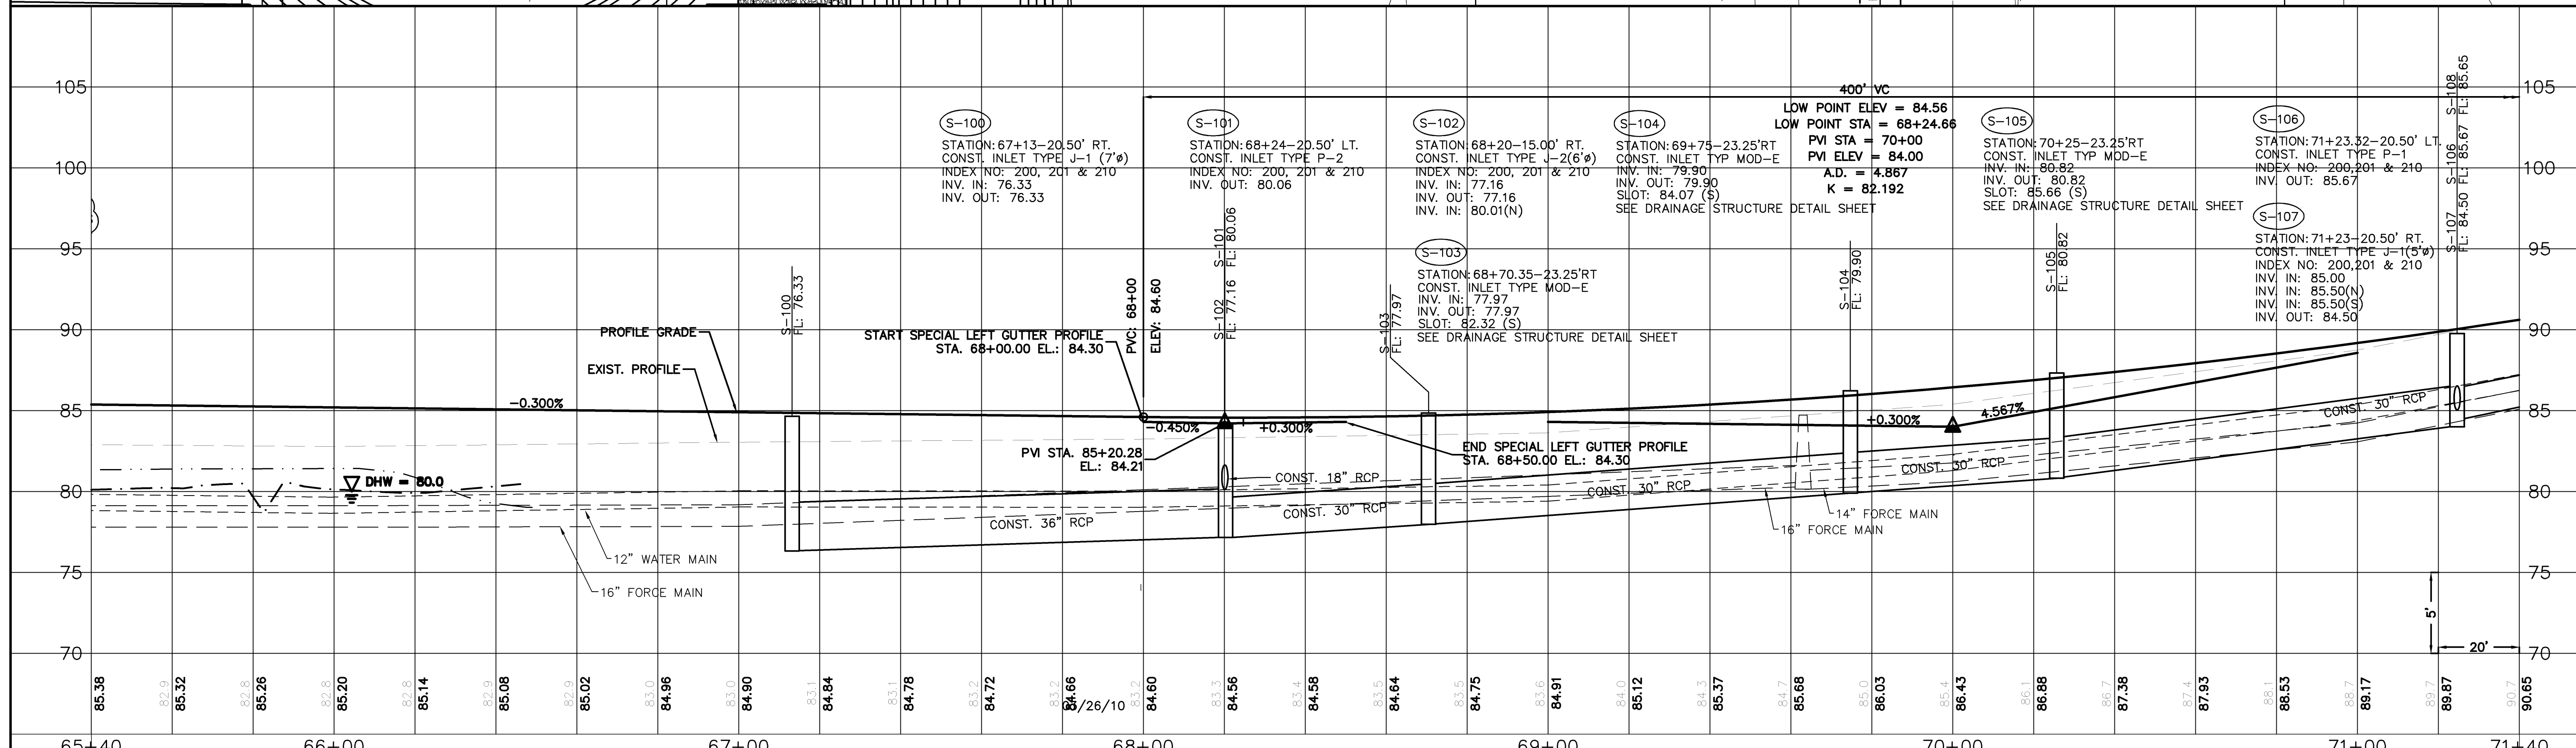
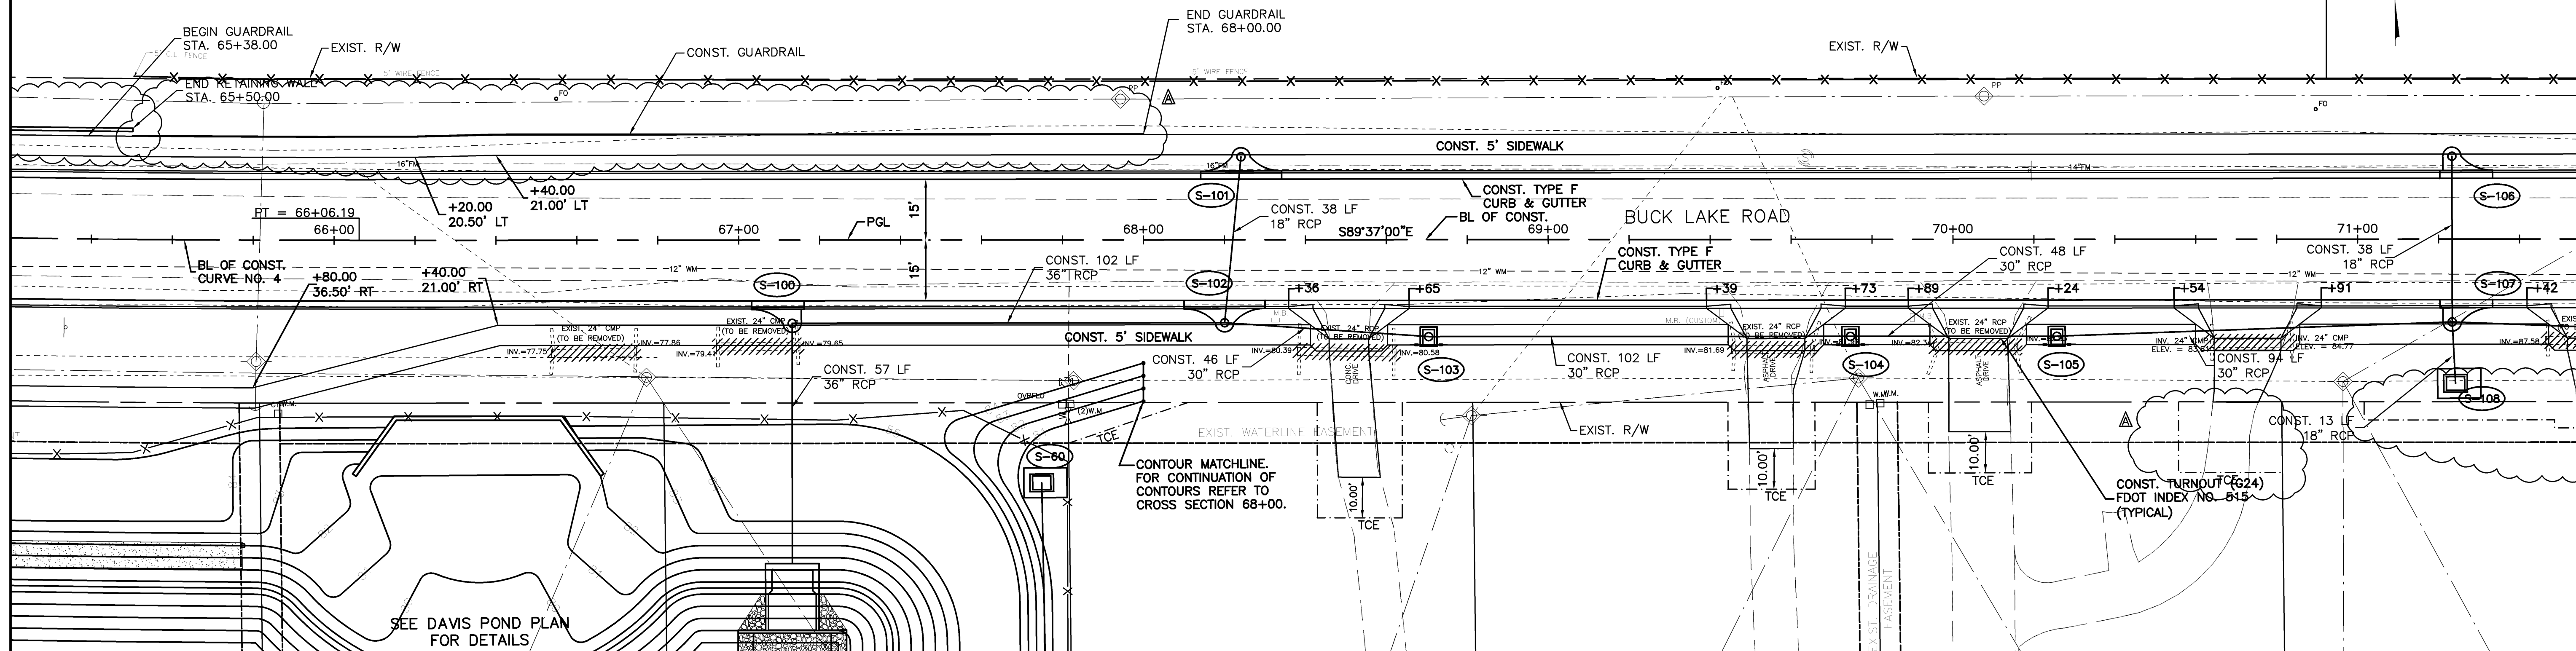


BL OF CONST. CURVE NO. 4
 PC = 57+92.02
 PT = 66+06.19
 PI = 61+99.79
 Δ = 08°09'25" LT
 D = 01°00'07"
 T = 407.78'
 L = 814.17'
 R = 5719.00'
 e = NC

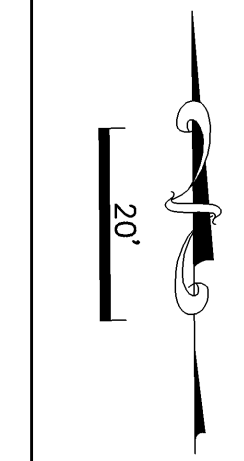

INITIAL	DATE	NO.	BY	REVISIONS	DATE
			RBL	REMOVED ROCKPAD, ADDED RETAINING WALL & GUARDRAIL, UPDATED TCE BOUNDARIES	3/26/10

BASKERVILLE-DONOVAN, INC.
 325 JOHN KNOX ROAD, BLDG. 200
 TALLAHASSEE, FLORIDA 32303 (850)656-1212
 ENGINEERING BUSINESS: EB-0000340

RANDALL B. LANE
 P.E. LICENSE NO. 56892

PROJECT
 BUCK LAKE ROAD
 PHASE III

SHEET TITLE
 ROADWAY PLAN-PROFILES
 STA. 65+40-71+40
 COMPUTER FILE - PROFILE.DWG (XREF: PLAN.DWG)
 FILE NO. 50908.00 PROJECT NO. 50908.09

SHEET
 12
 OF 81