


- PROFILES NOTES:**
- EXISTING AND NEW WATER MAIN PROFILES ARE NOT SHOWN.
 - NEW WATER MAINS SHALL PARALLEL THE NEW PROFILE OF THE ROADWAY AT THE DEPTHS OF 3 FT. TO 6 FT. FROM FINISHED PROFILE GRADE TO THE CROWN OF THE NEW PIPE.

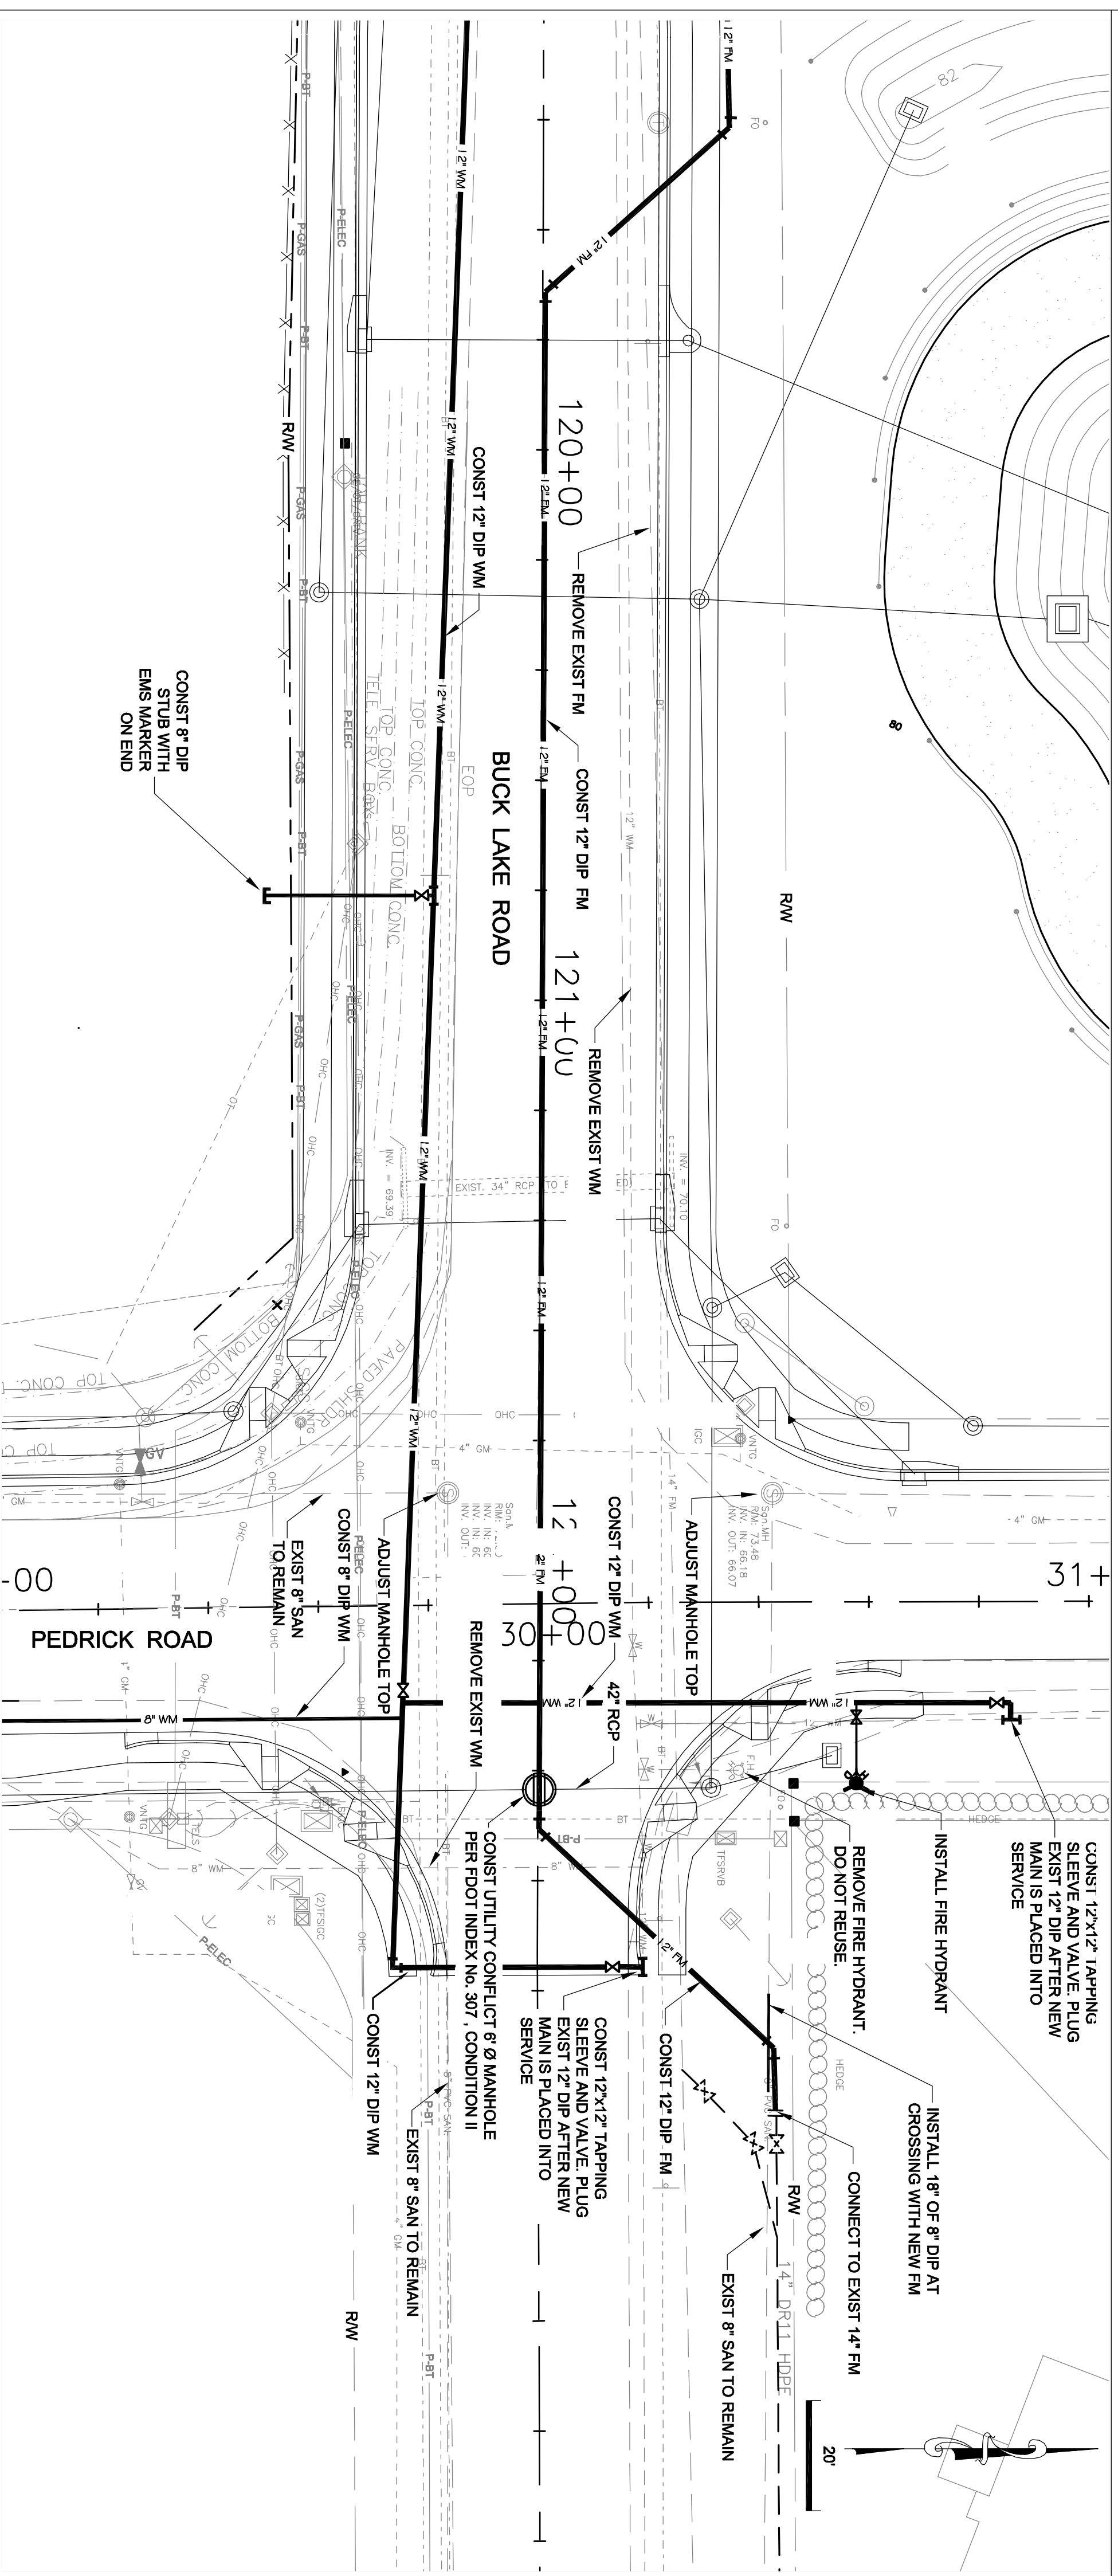

INITIAL	DATE	REVISIONS	NO.	BY	DATE
SGA	03/02/2010				
LB	03/03/2010				
SGA	03/08/2010				

City of Tallahassee
Your Own Utilities™
 WATER RESOURCES ENGINEERING-300 S. ADAMS ST. B-26-TALLAHASSEE, FL 32301
 Tel. (850) 891-6155

PROJECT:
 BUCK LAKE ROAD

SHEET TITLE
 POTABLE WATER & FORCE MAIN RELOCATIONS
 STA 119+40 TO STA 125+40

SHEET
 U-14