



SUPERVISED BY	INITIAL	DATE	REVISIONS	NO.	BY	DATE
DESIGN BY	SGA	03/02/2010				
DRAWN BY	LB	03/03/2010				
CHECKED BY	SGA	03/08/2010				

**City of Tallahassee**  
 Your Own Utilities™  
 WATER RESOURCES ENGINEERING-300 S. ADAMS ST. B-26-TALLAHASSEE, FL 32301  
 Tel. (850) 991-6155

PROJECT:  
**BUCK LAKE ROAD**

SHEET TITLE  
**POTABLE WATER & FORCE MAIN RELOCATIONS**  
 STA 95+40 TO STA 101+40

SHEET  
**U-9**

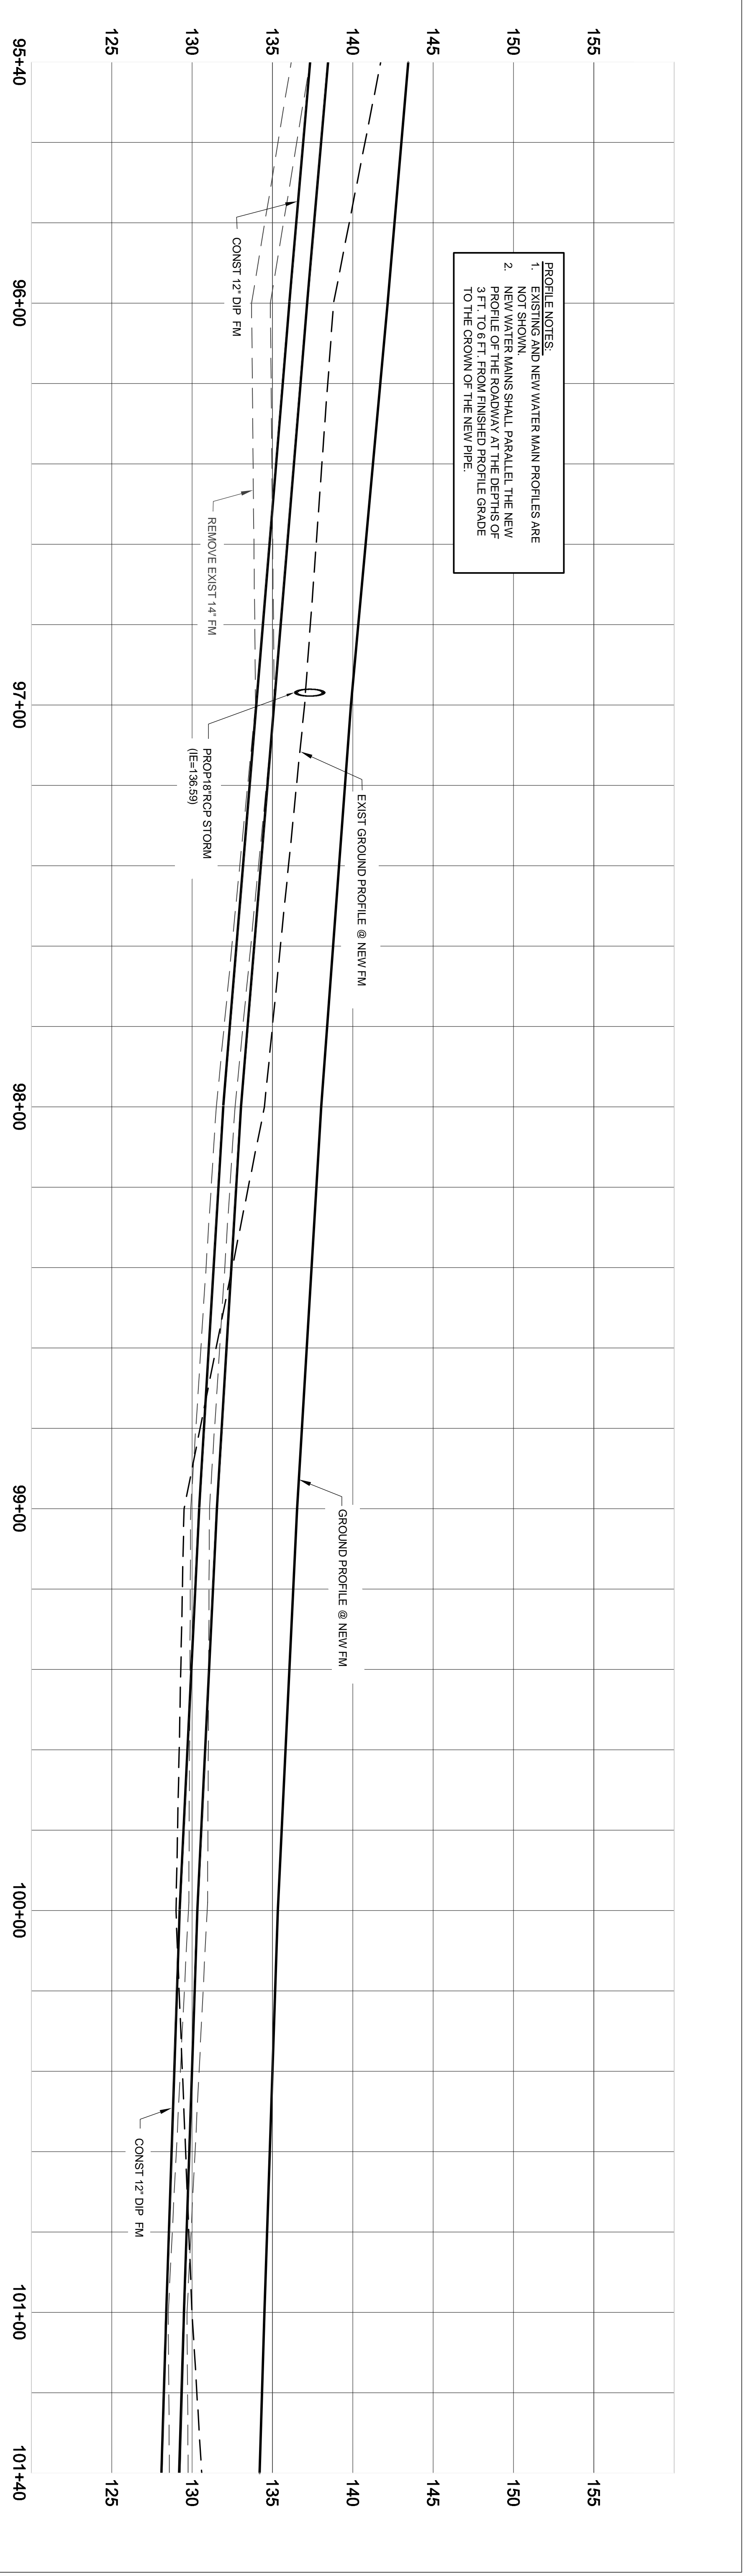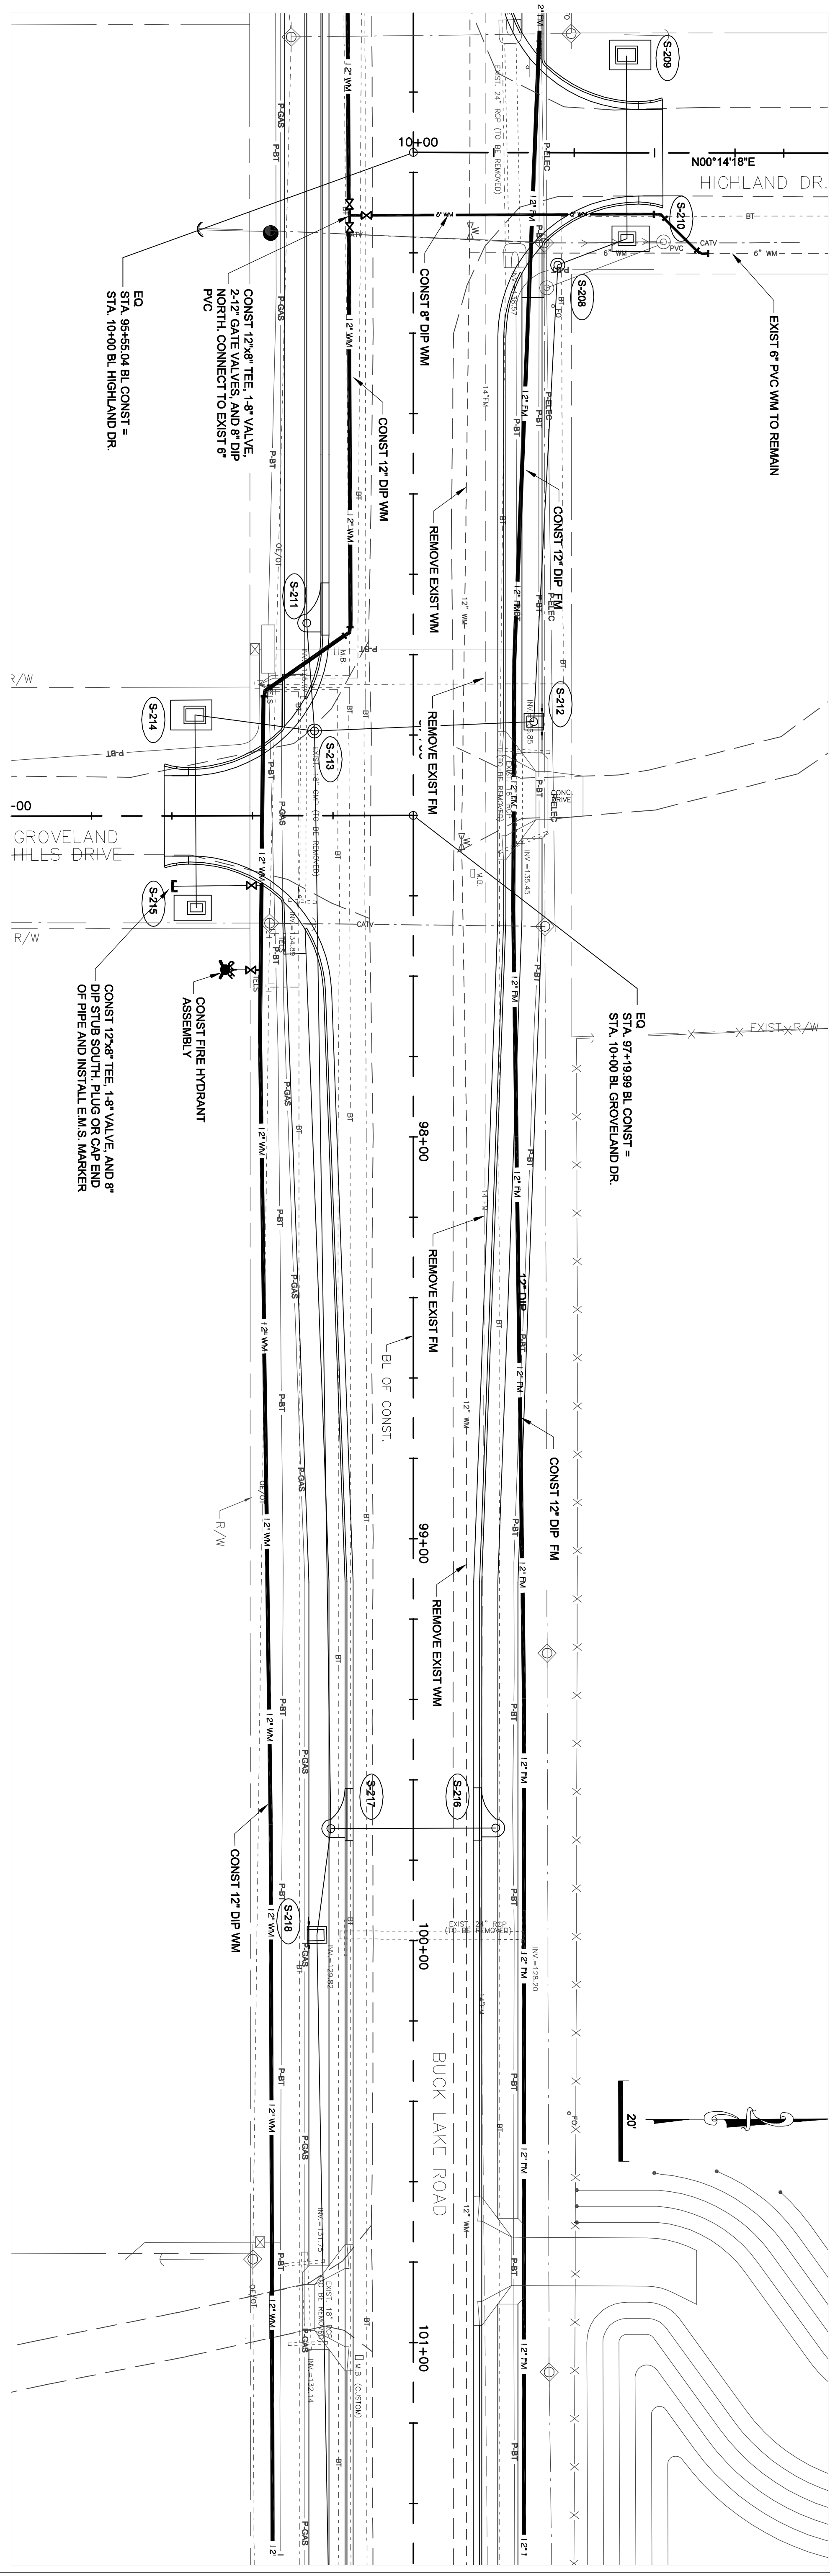

**PROFILE NOTES:**  
 1. EXISTING AND NEW WATER MAIN PROFILES ARE NOT SHOWN.  
 2. NEW WATER MAINS SHALL PARALLEL THE NEW PROFILE OF THE ROADWAY AT THE DEPTHS OF 3 FT. TO 6 FT. FROM FINISHED PROFILE GRADE TO THE CROWN OF THE NEW PIPE.