
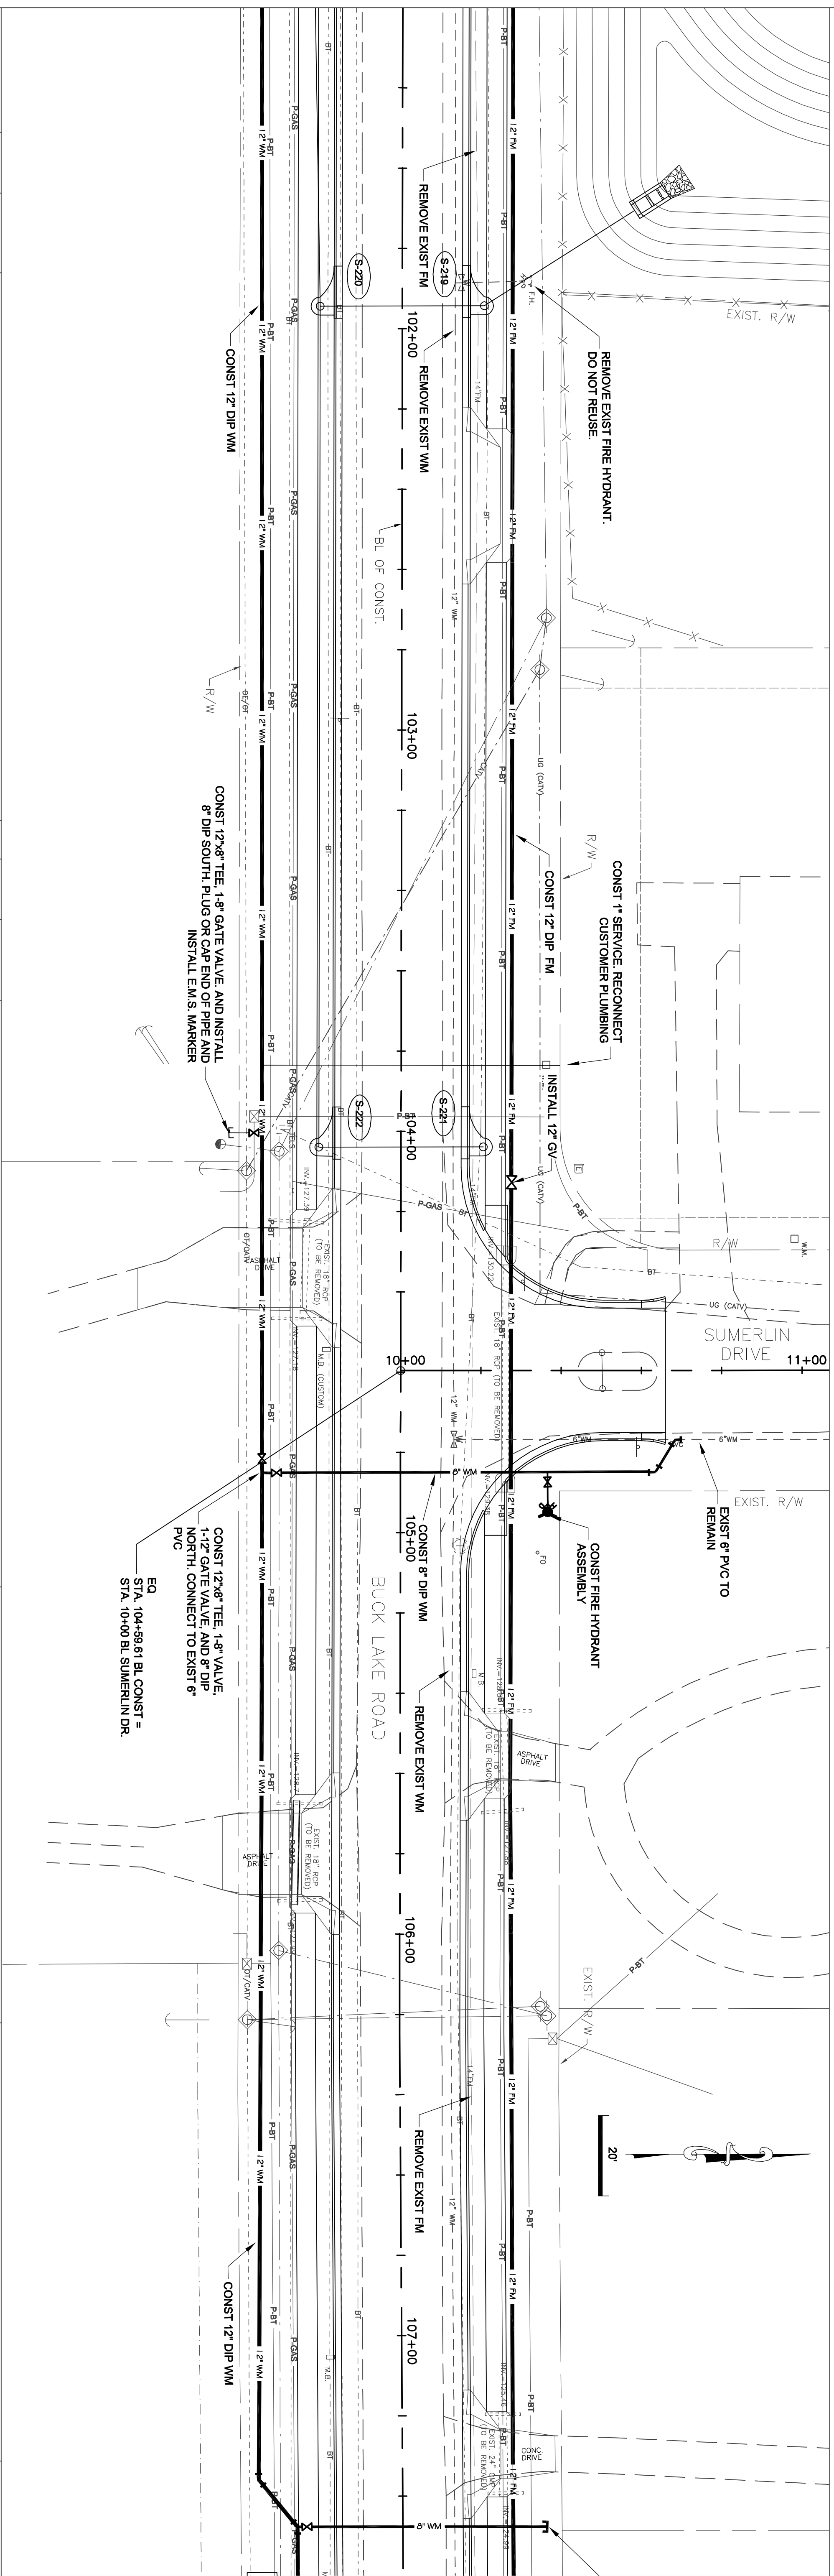


PROFILE NOTES:
 1. EXISTING AND NEW WATER MAIN PROFILES ARE NOT SHOWN.
 2. NEW WATER MAINS SHALL PARALLEL THE NEW PROFILE OF THE ROADWAY AT THE DEPTHS OF 3 FT. TO 6 FT. FROM FINISHED PROFILE GRADE TO THE CROWN OF THE NEW PIPE.

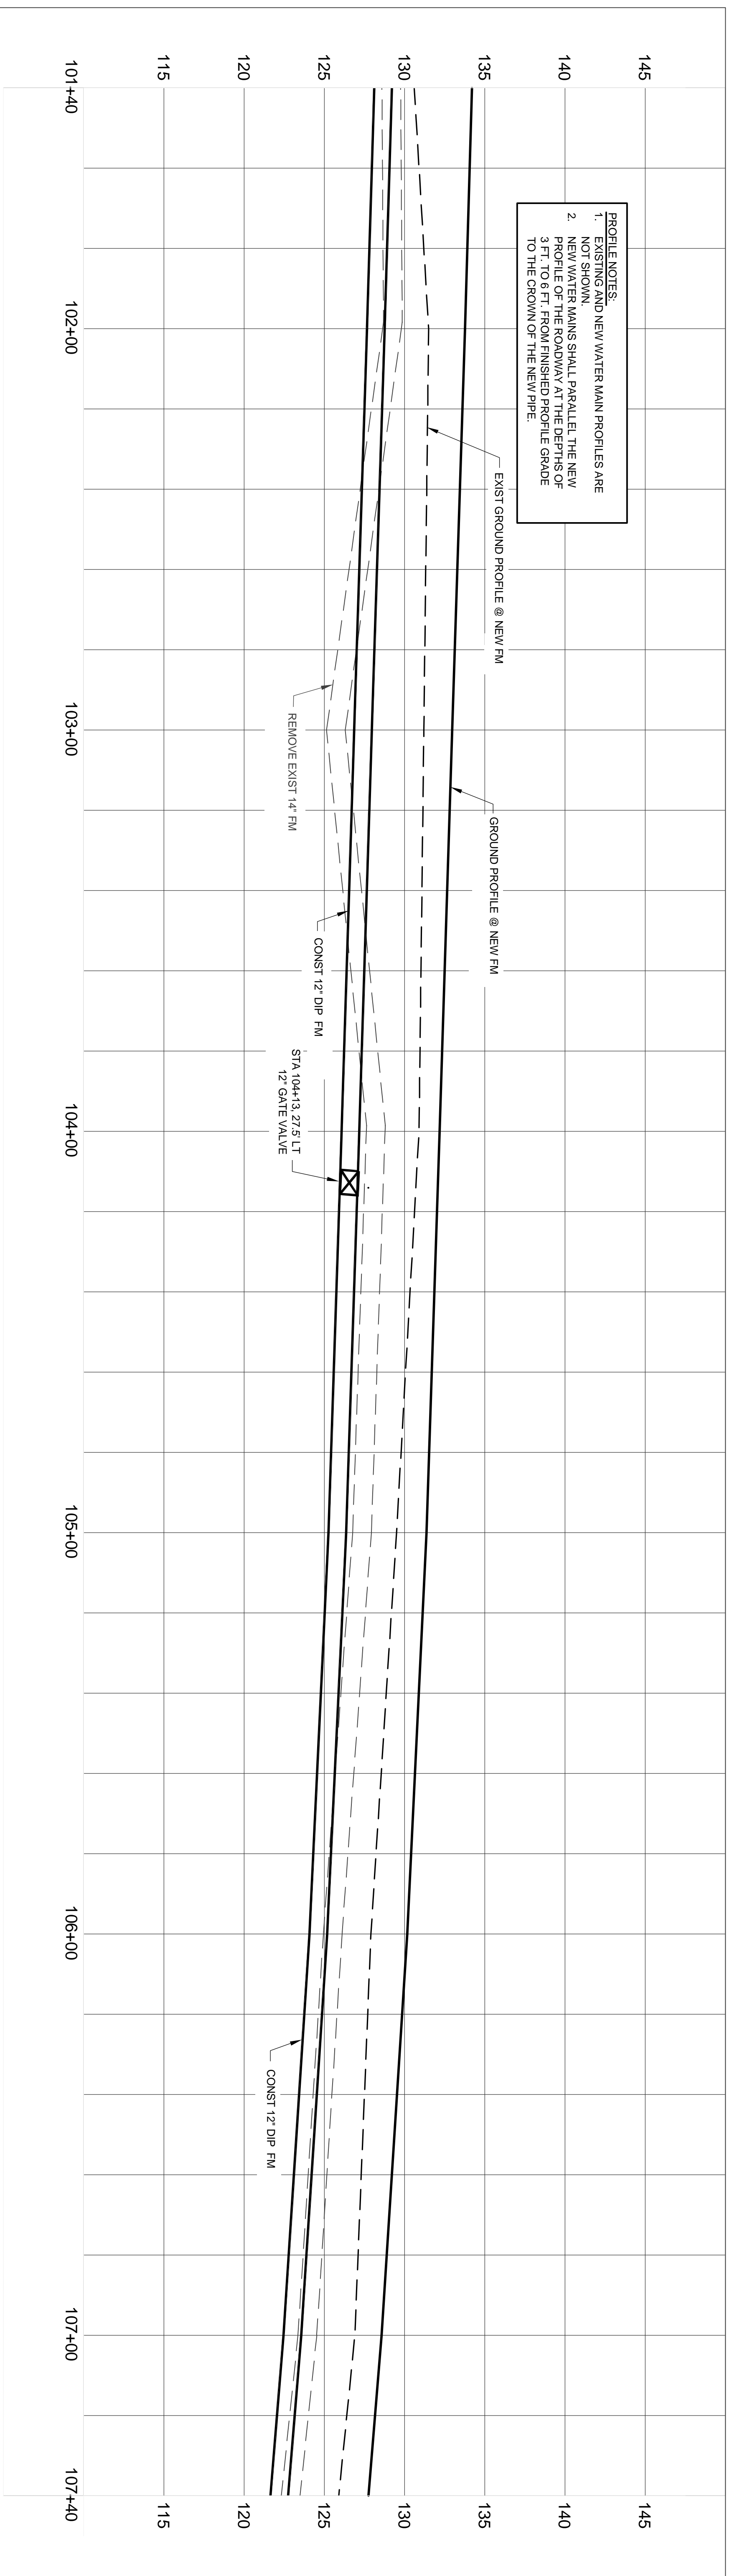

SURVEIVED BY		INITIAL	DATE	REVISIONS		NO.	BY	DATE
DESIGN BY		SGA	03/02/2010					
DRAWN BY		LB	03/03/2010					
CHECKED BY		SGA	03/08/2010					
SCALE:		SOLICITATION NO.: ITB - 021 - 0 - 2010 / KR (LEON COUNTY)		WRE FILE NO.: PROJ.DIP.WTR.100-04-086				

<p> City of Tallahassee Your Own Utilities™ WATER RESOURCES ENGINEERING-300 S. ADAMS ST. B-26-TALLAHASSEE, FL 32301 Tel. (850) 891-5155 </p>	<p> PROJECT: BUCK LAKE ROAD </p>	<p> SHEET TITLE POTABLE WATER & FORCE MAIN RELOCATIONS STA 101+40 TO STA 107+40 </p>	<p> SHEET U-10 </p>
---	---	--	---