



SUBMITTED BY	INITIAL	DATE	REVISIONS	NO.	BY	DATE
DESIGN BY	SGA	03/02/2010				
DRAWN BY	LB	03/03/2010				
CHECKED BY	SGA	03/08/2010				

City of Tallahassee
Your Own Utilities™
 WATER RESOURCES ENGINEERING-300 S. ADAMS ST. B-26-TALLAHASSEE, FL 32301
 Tel. (850) 991-8155

PROJECT:
BUCK LAKE ROAD

SHEET TITLE
POTABLE WATER & FORCE MAIN RELOCATIONS
 STA 89+40 TO STA 95+40

SHEET
 U-8

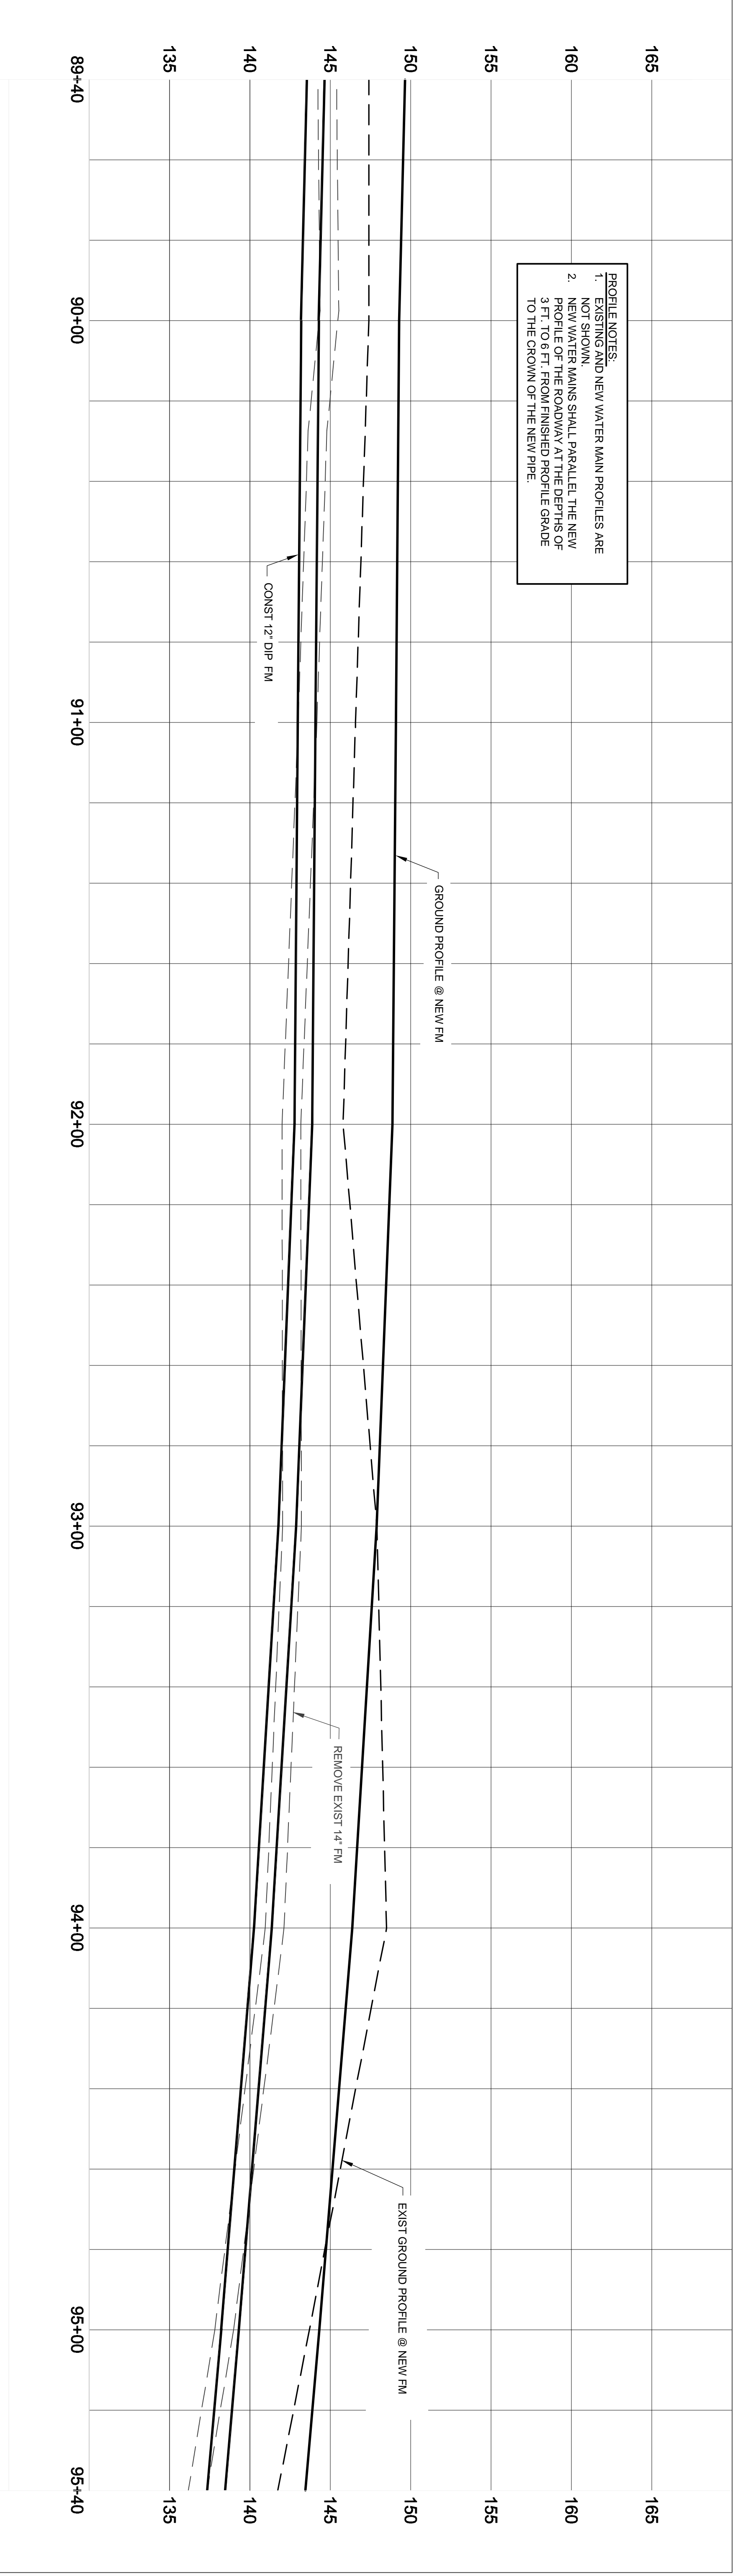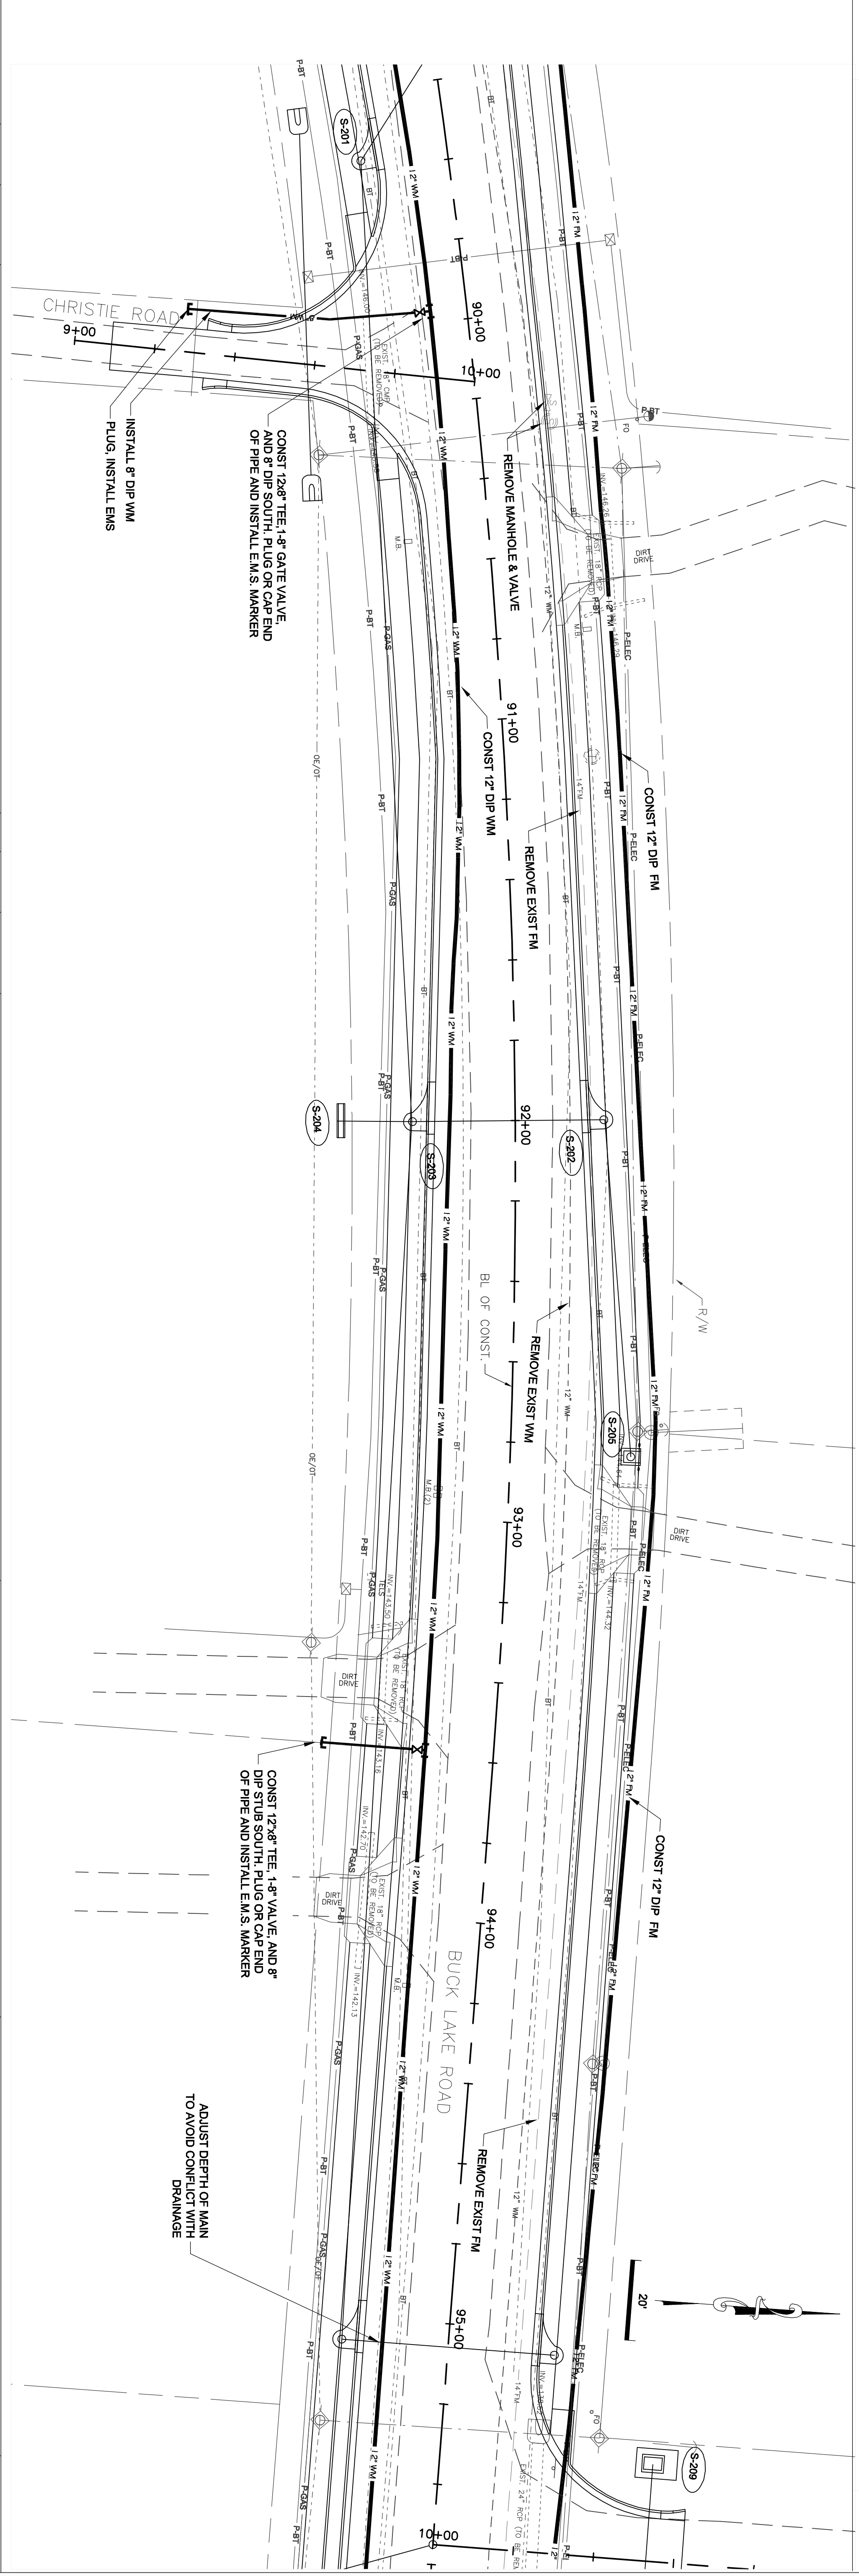

PROFILE NOTES:
 1. EXISTING PROFILES NOT SHOWN.
 2. NEW WATER MAINS SHALL PARALLEL THE NEW PROFILE OF THE ROADWAY AT THE DEPTH OF 3 FT. TO 6 FT. FROM FINISHED PROFILE GRADE TO THE CROWN OF THE NEW PIPE.