
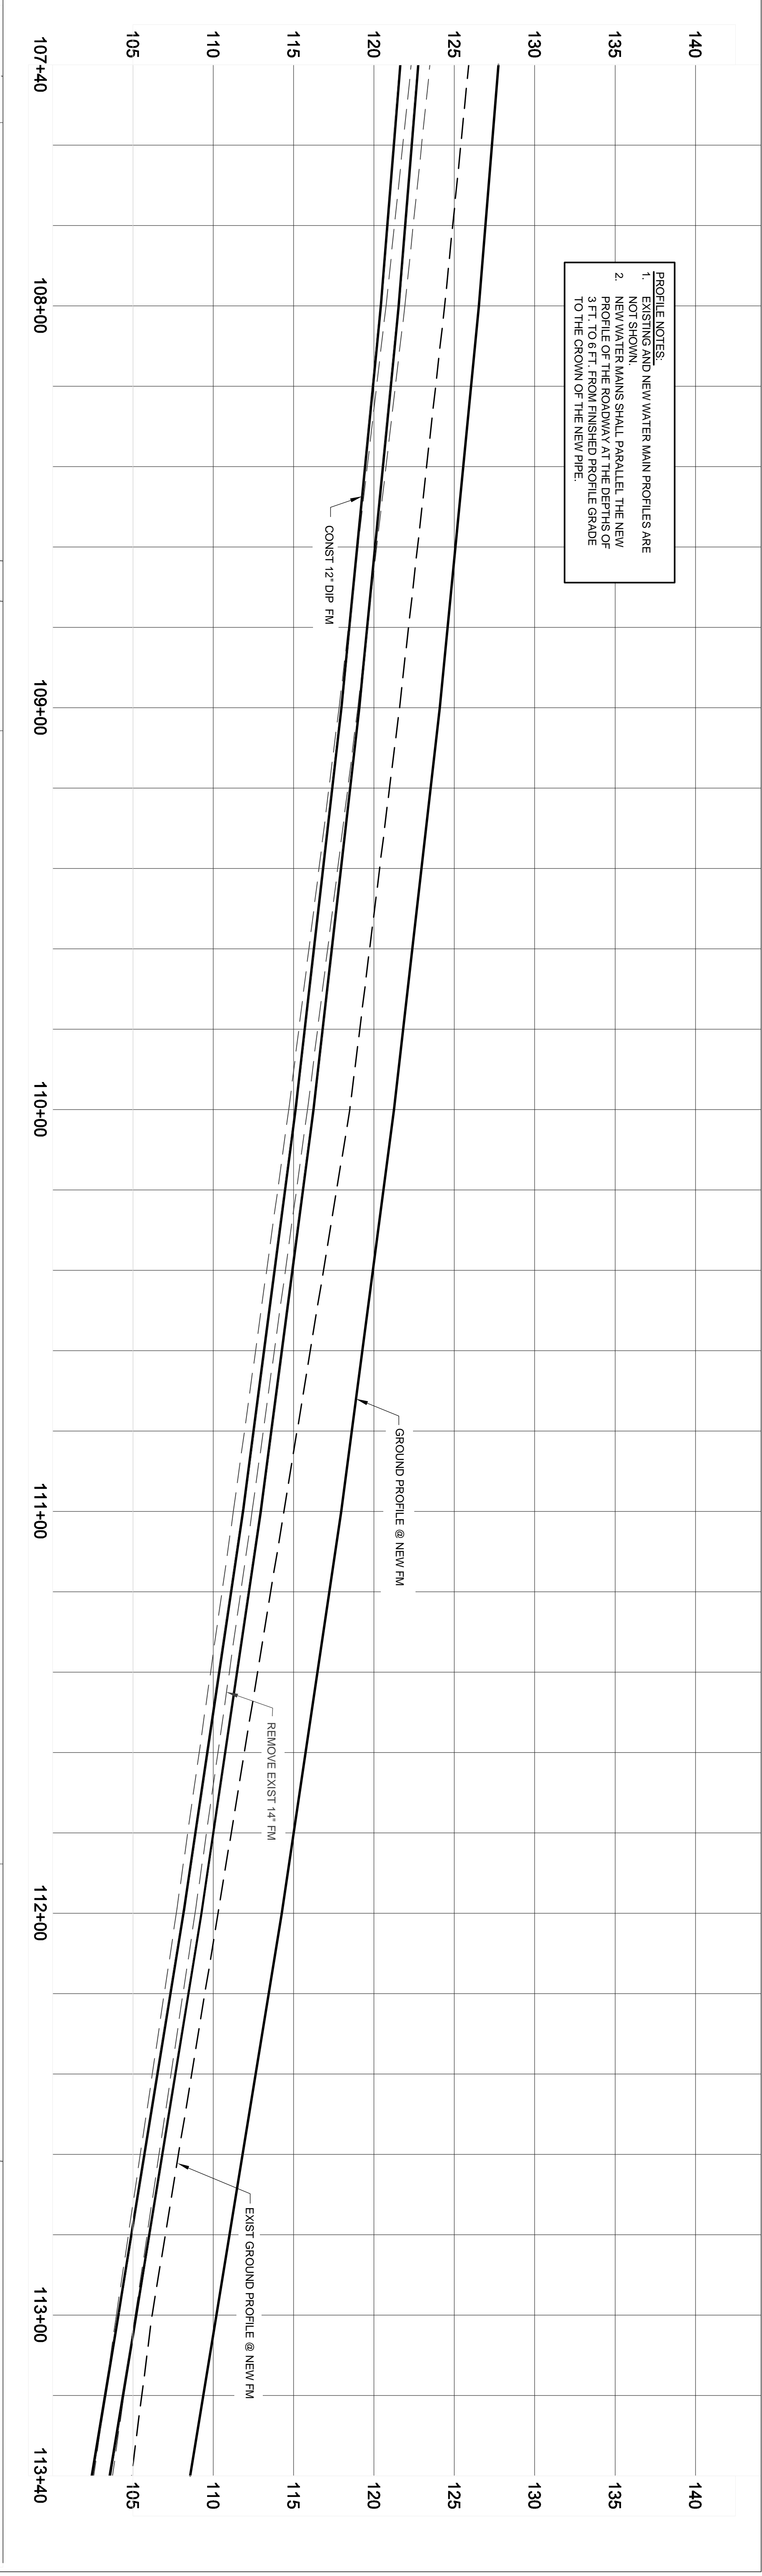


SUPERVISED BY	INITIAL	DATE	REVISIONS	NO.	BY	DATE
DESIGN BY	SGA	03/02/2010				
DRAWN BY	LB	03/03/2010				
CHECKED BY	SGA	03/08/2010				

**City of Tallahassee**  
**Your Own Utilities™**  
 WATER RESOURCES ENGINEERING-300 S. ADAMS ST. B-26-TALLAHASSEE, FL 32301  
 Tel. (850) 891-6155

**PROJECT:** BUCK LAKE ROAD  
**SHEET TITLE:** POTABLE WATER & FORCE MAIN RELOCATIONS  
 STA 107+40 TO STA 113+40  
**SHEET:** U-11

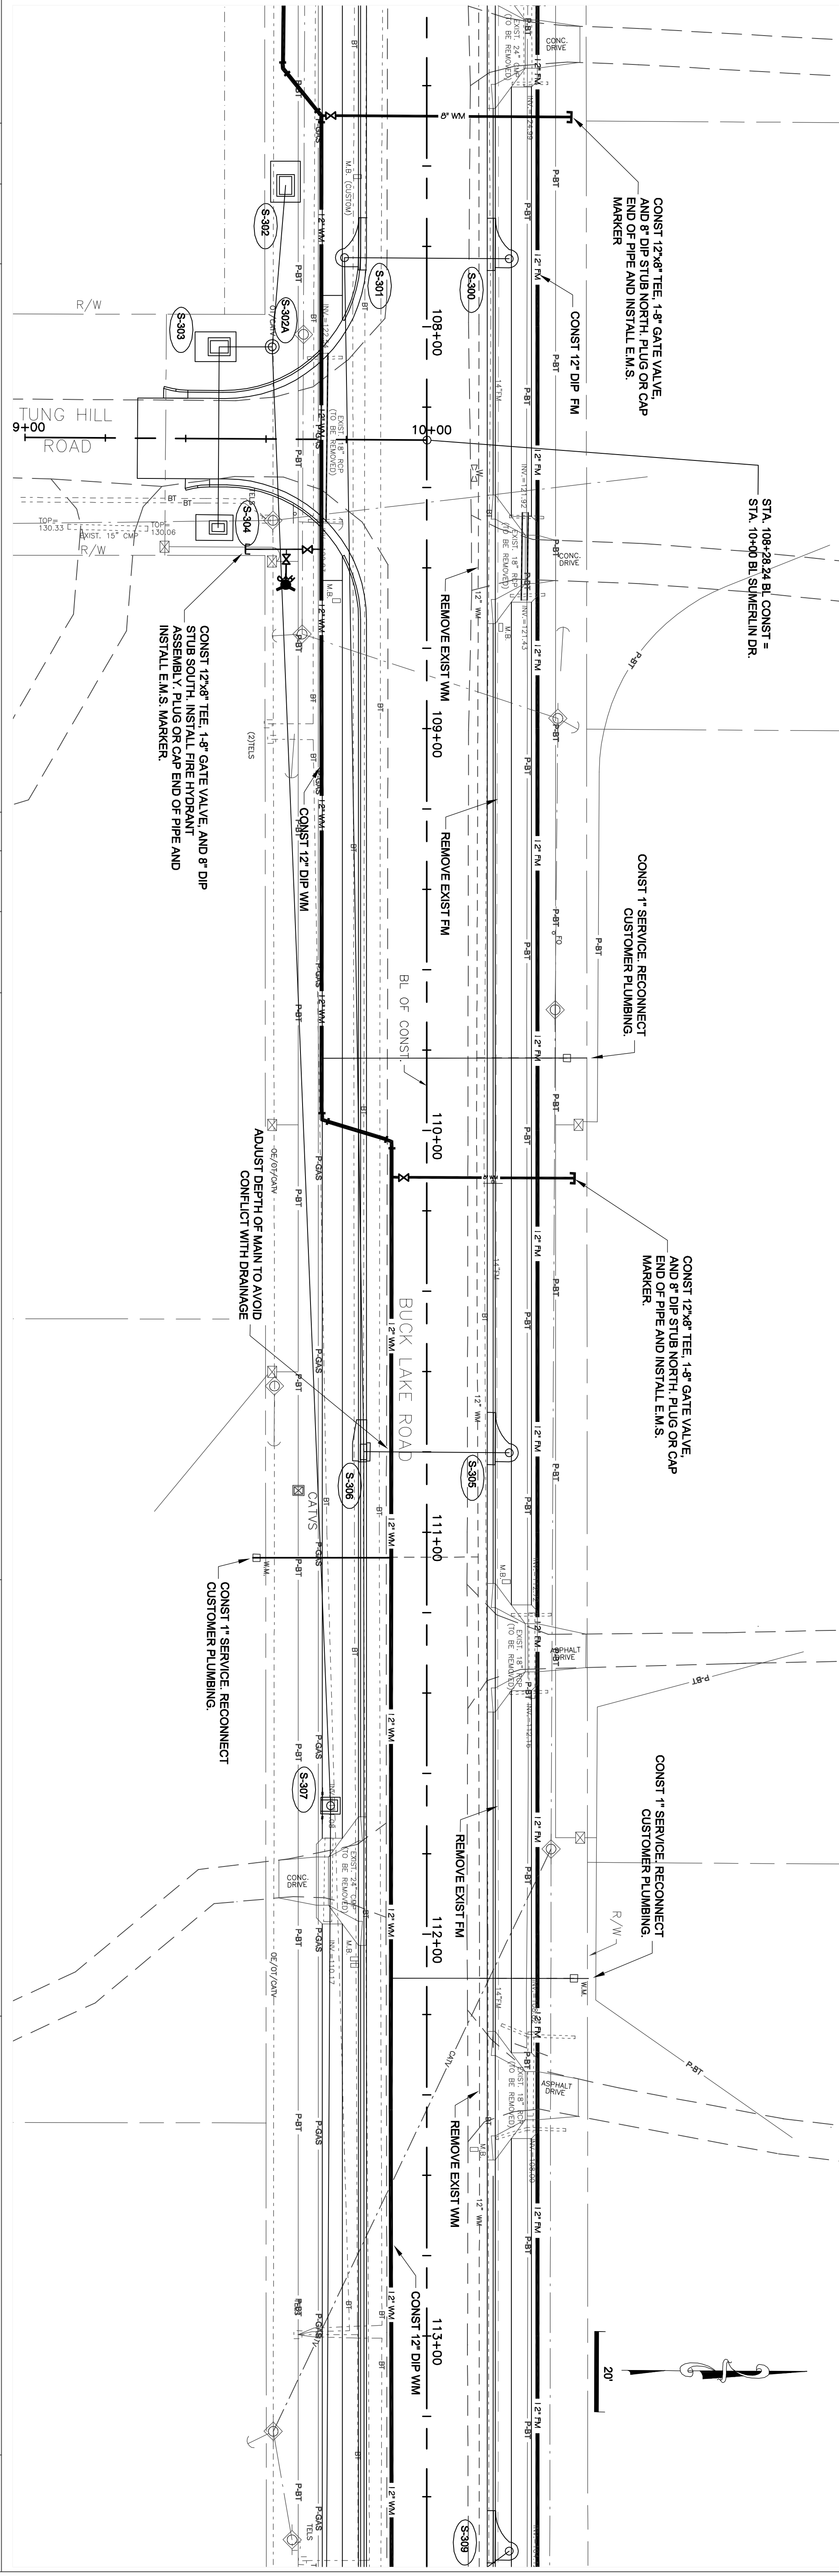

**PROFILE NOTES:**  
 1. EXISTING AND NEW WATER MAIN PROFILES ARE NOT SHOWN.  
 2. NEW WATER MAINS SHALL PARALLEL THE NEW PROFILE OF THE ROADWAY AT THE DEPTHS OF 3 FT. TO 6 FT. FROM FINISHED PROFILE GRADE TO THE CROWN OF THE NEW PIPE.