



REVISIONS	NO.	BY	DATE

City of Tallahassee
Your Own Utilities™
 WATER RESOURCES ENGINEERING-300 S. ADAMS ST. B-26-TALLAHASSEE, FL 32301
 Tel. (850) 891-8155

PROJECT:
BUCK LAKE ROAD

SHEET TITLE
POTABLE WATER & FORCE MAIN RELOCATIONS
 STA 60+33.98 TO STA 65+40

SHEET
 U-3

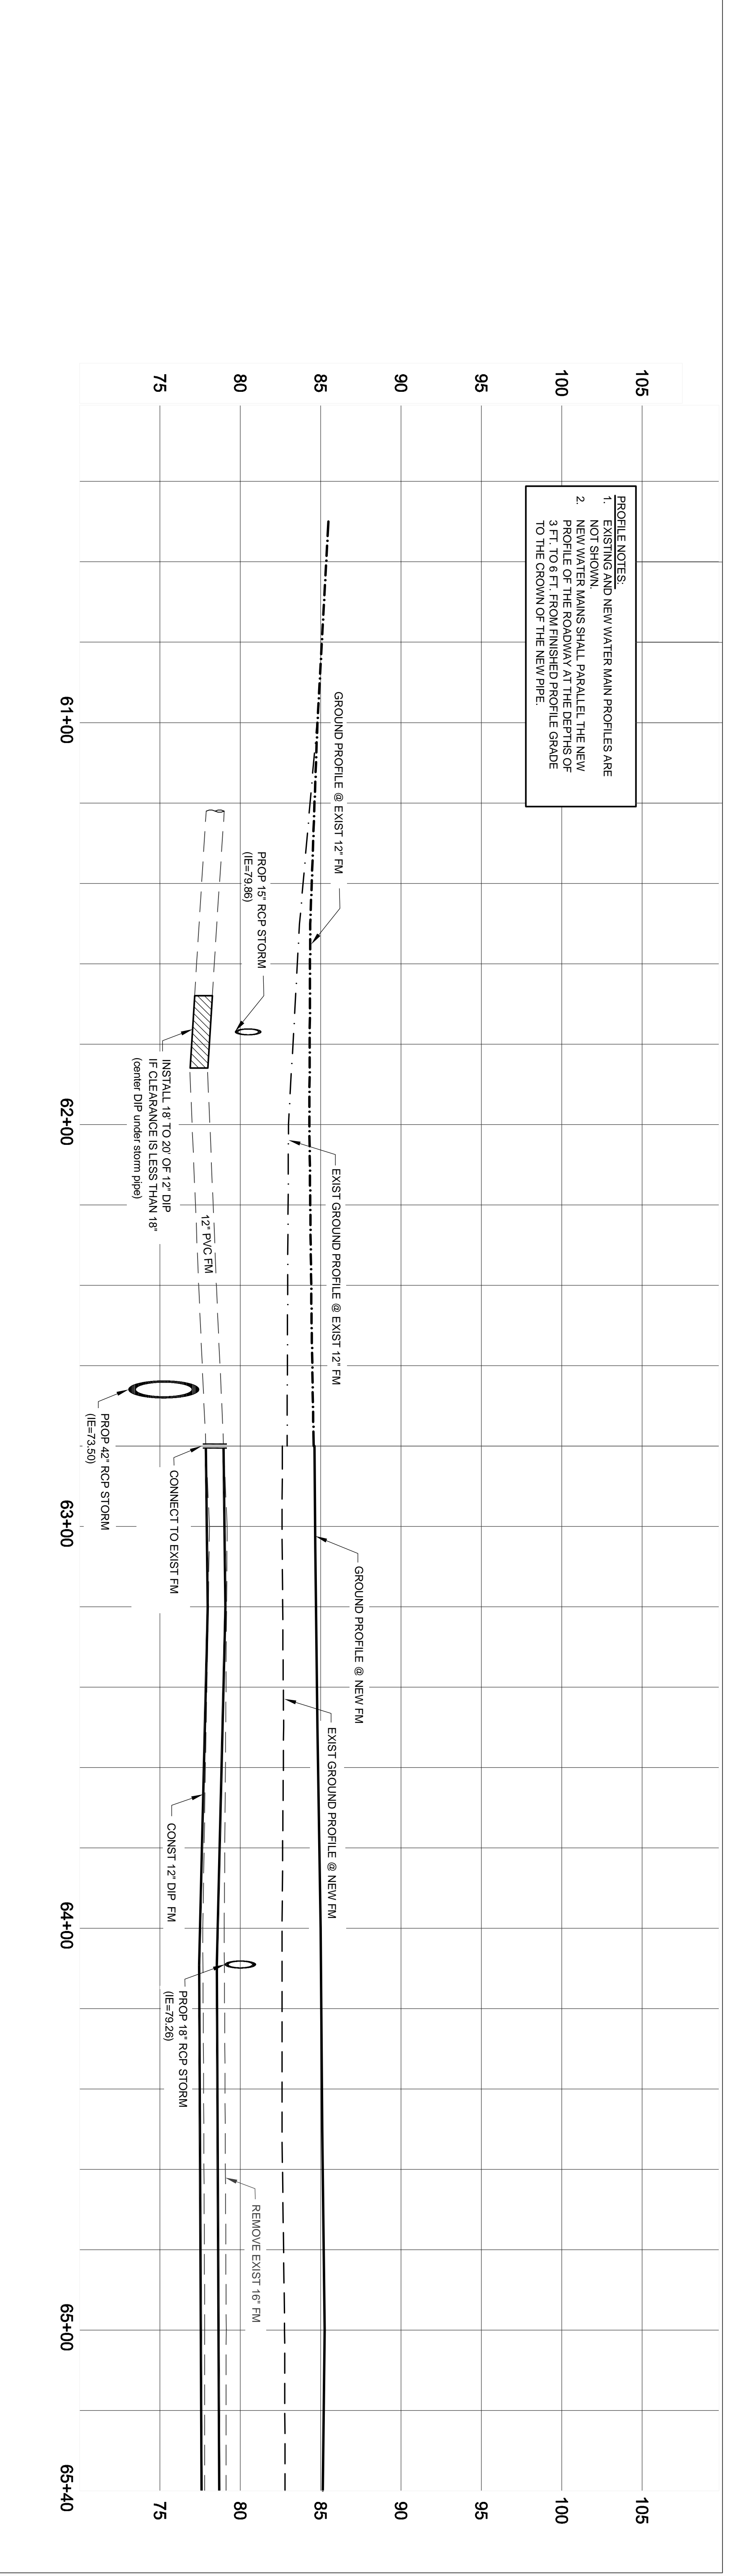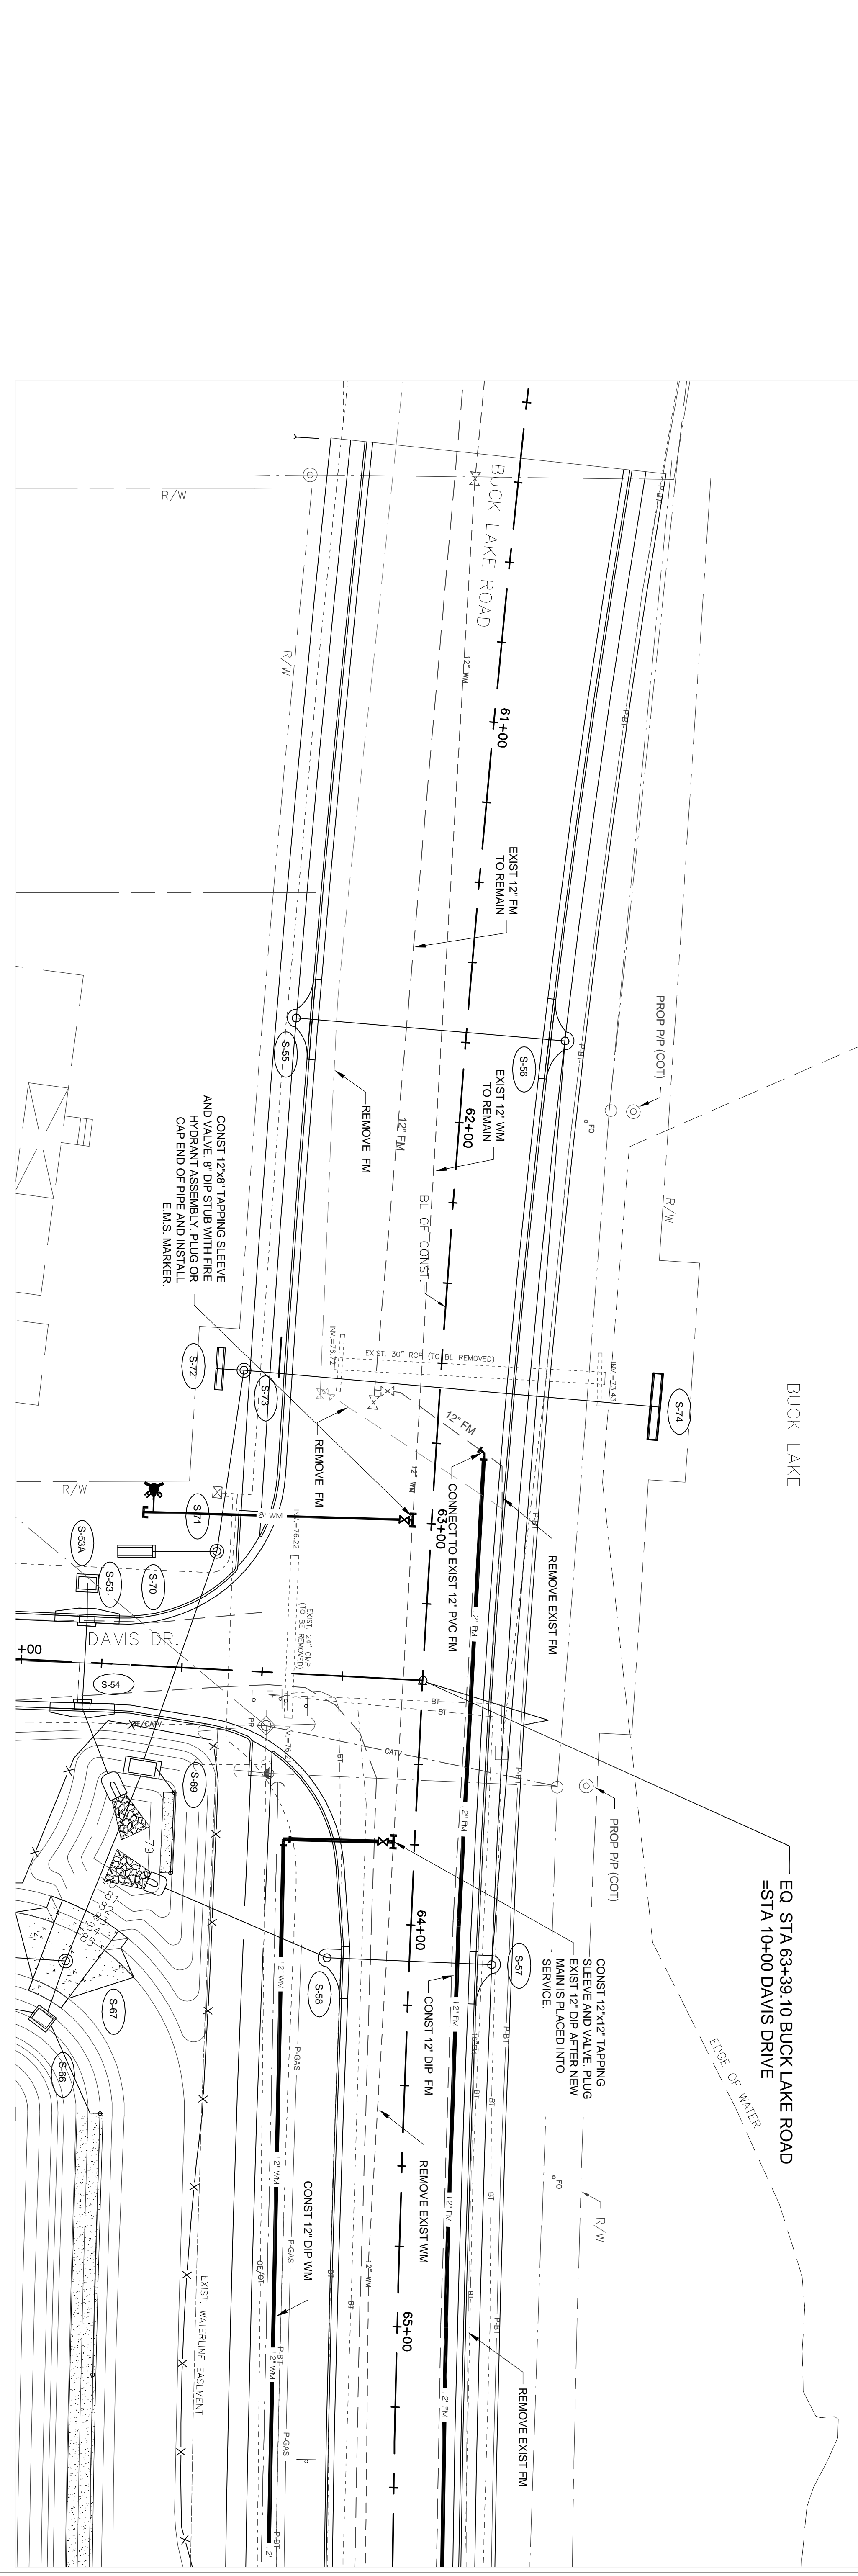

PROFILE NOTES:
 1. EXISTING AND NEW WATER MAIN PROFILES ARE NOT SHOWN.
 2. NEW WATER MAINS SHALL PARALLEL THE NEW PROFILE OF THE ROADWAY AT THE DEPTHS OF 3 FT. TO 6 FT. FROM FINISHED PROFILE GRADE TO THE CROWN OF THE NEW PIPE.