

FIELD BOOK	DATE	NO.	BY	REVISIONS	DATE
12/8/03	B				

SCALE: 1" = 20'-0"



CHECKED BY H.C.G.

SURVEYED BY

DRAWN BY

INITIAL

0 10 20

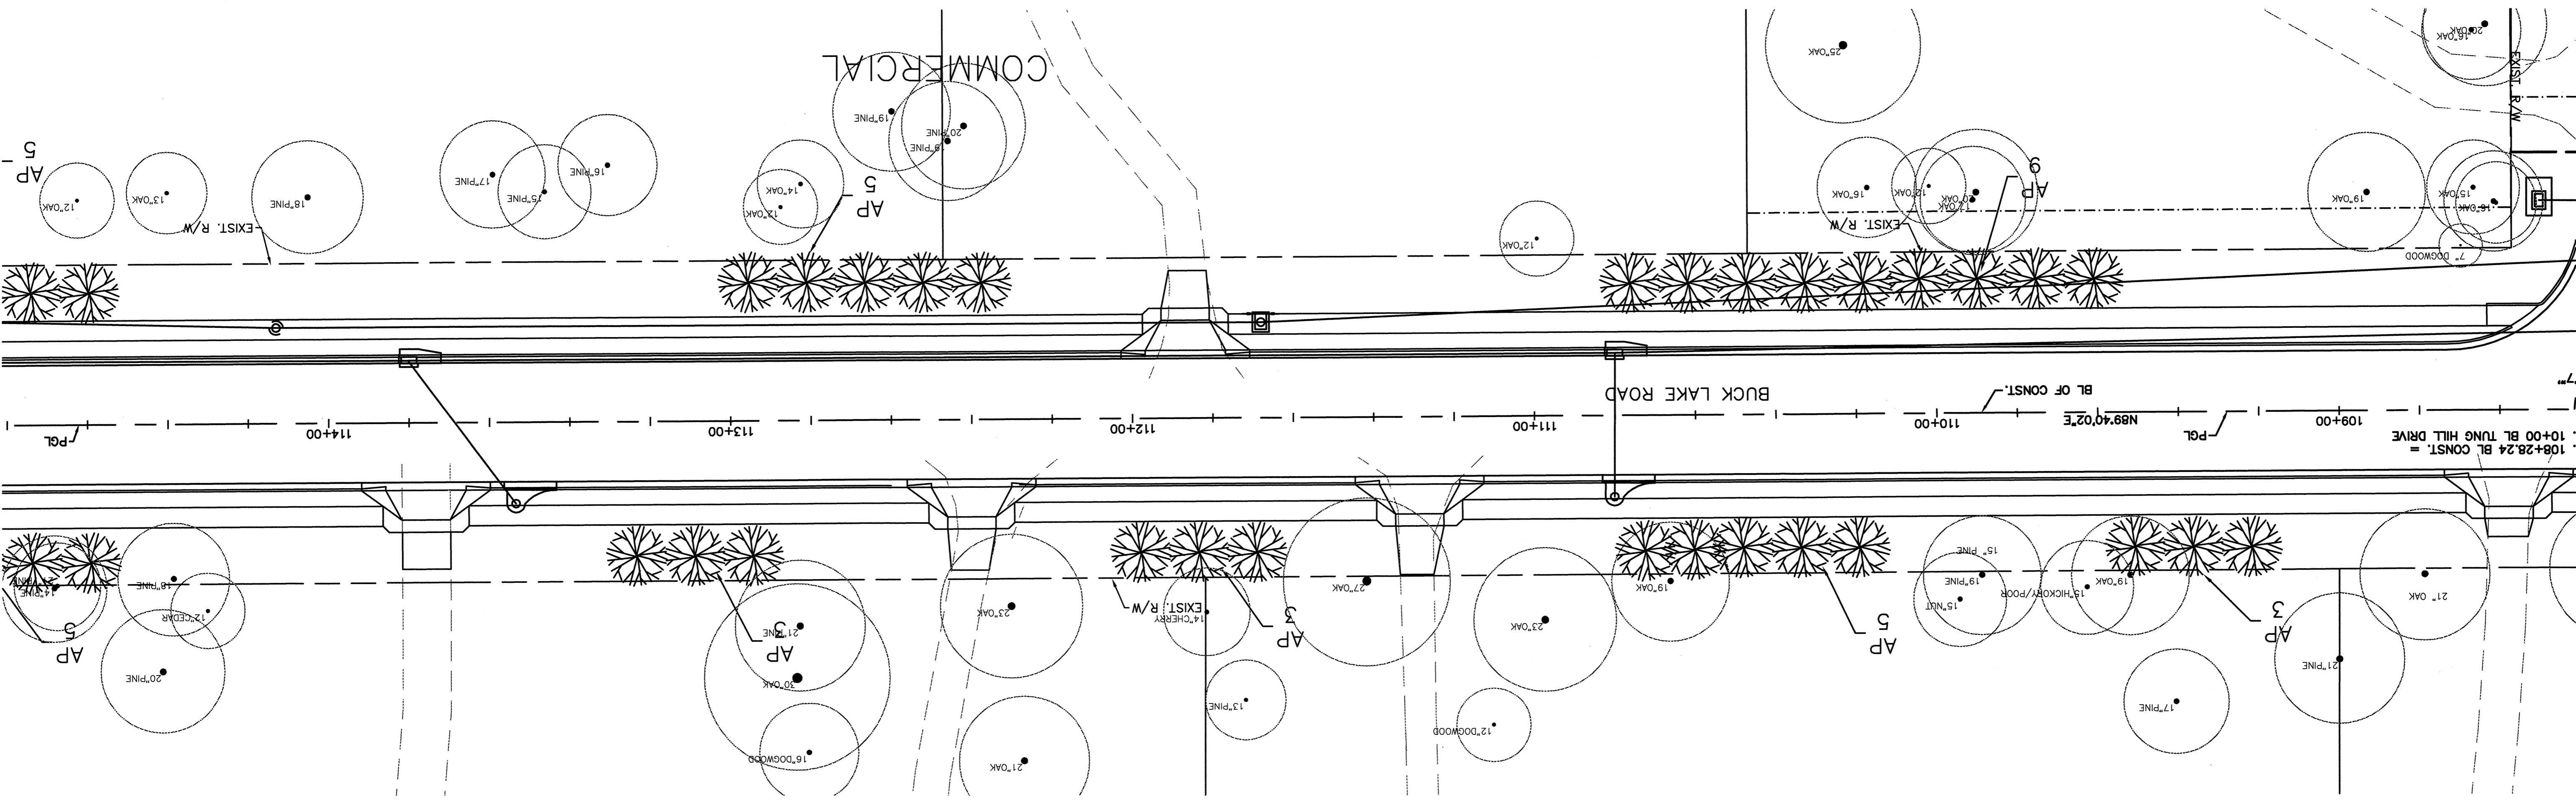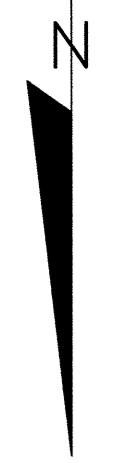

108+28.24 BL CONST. =

10+00 BL TUNG HILL DRIVE

BUCK LAKE ROAD

COMMERCIAL

SKIT R/W

AP 5

AP 5

AP 9

AP 3

AP 5

AP 3

AP 3

AP 5