
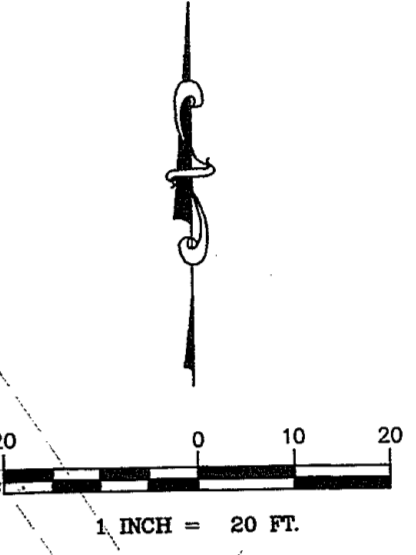


Siteplan 2 - 2005 (10.14.05 - EST)
 0 - LCP3-002-2005-0000-CONSTRUCTION-EXISTING-CONDITIONS-REVISED.DWG

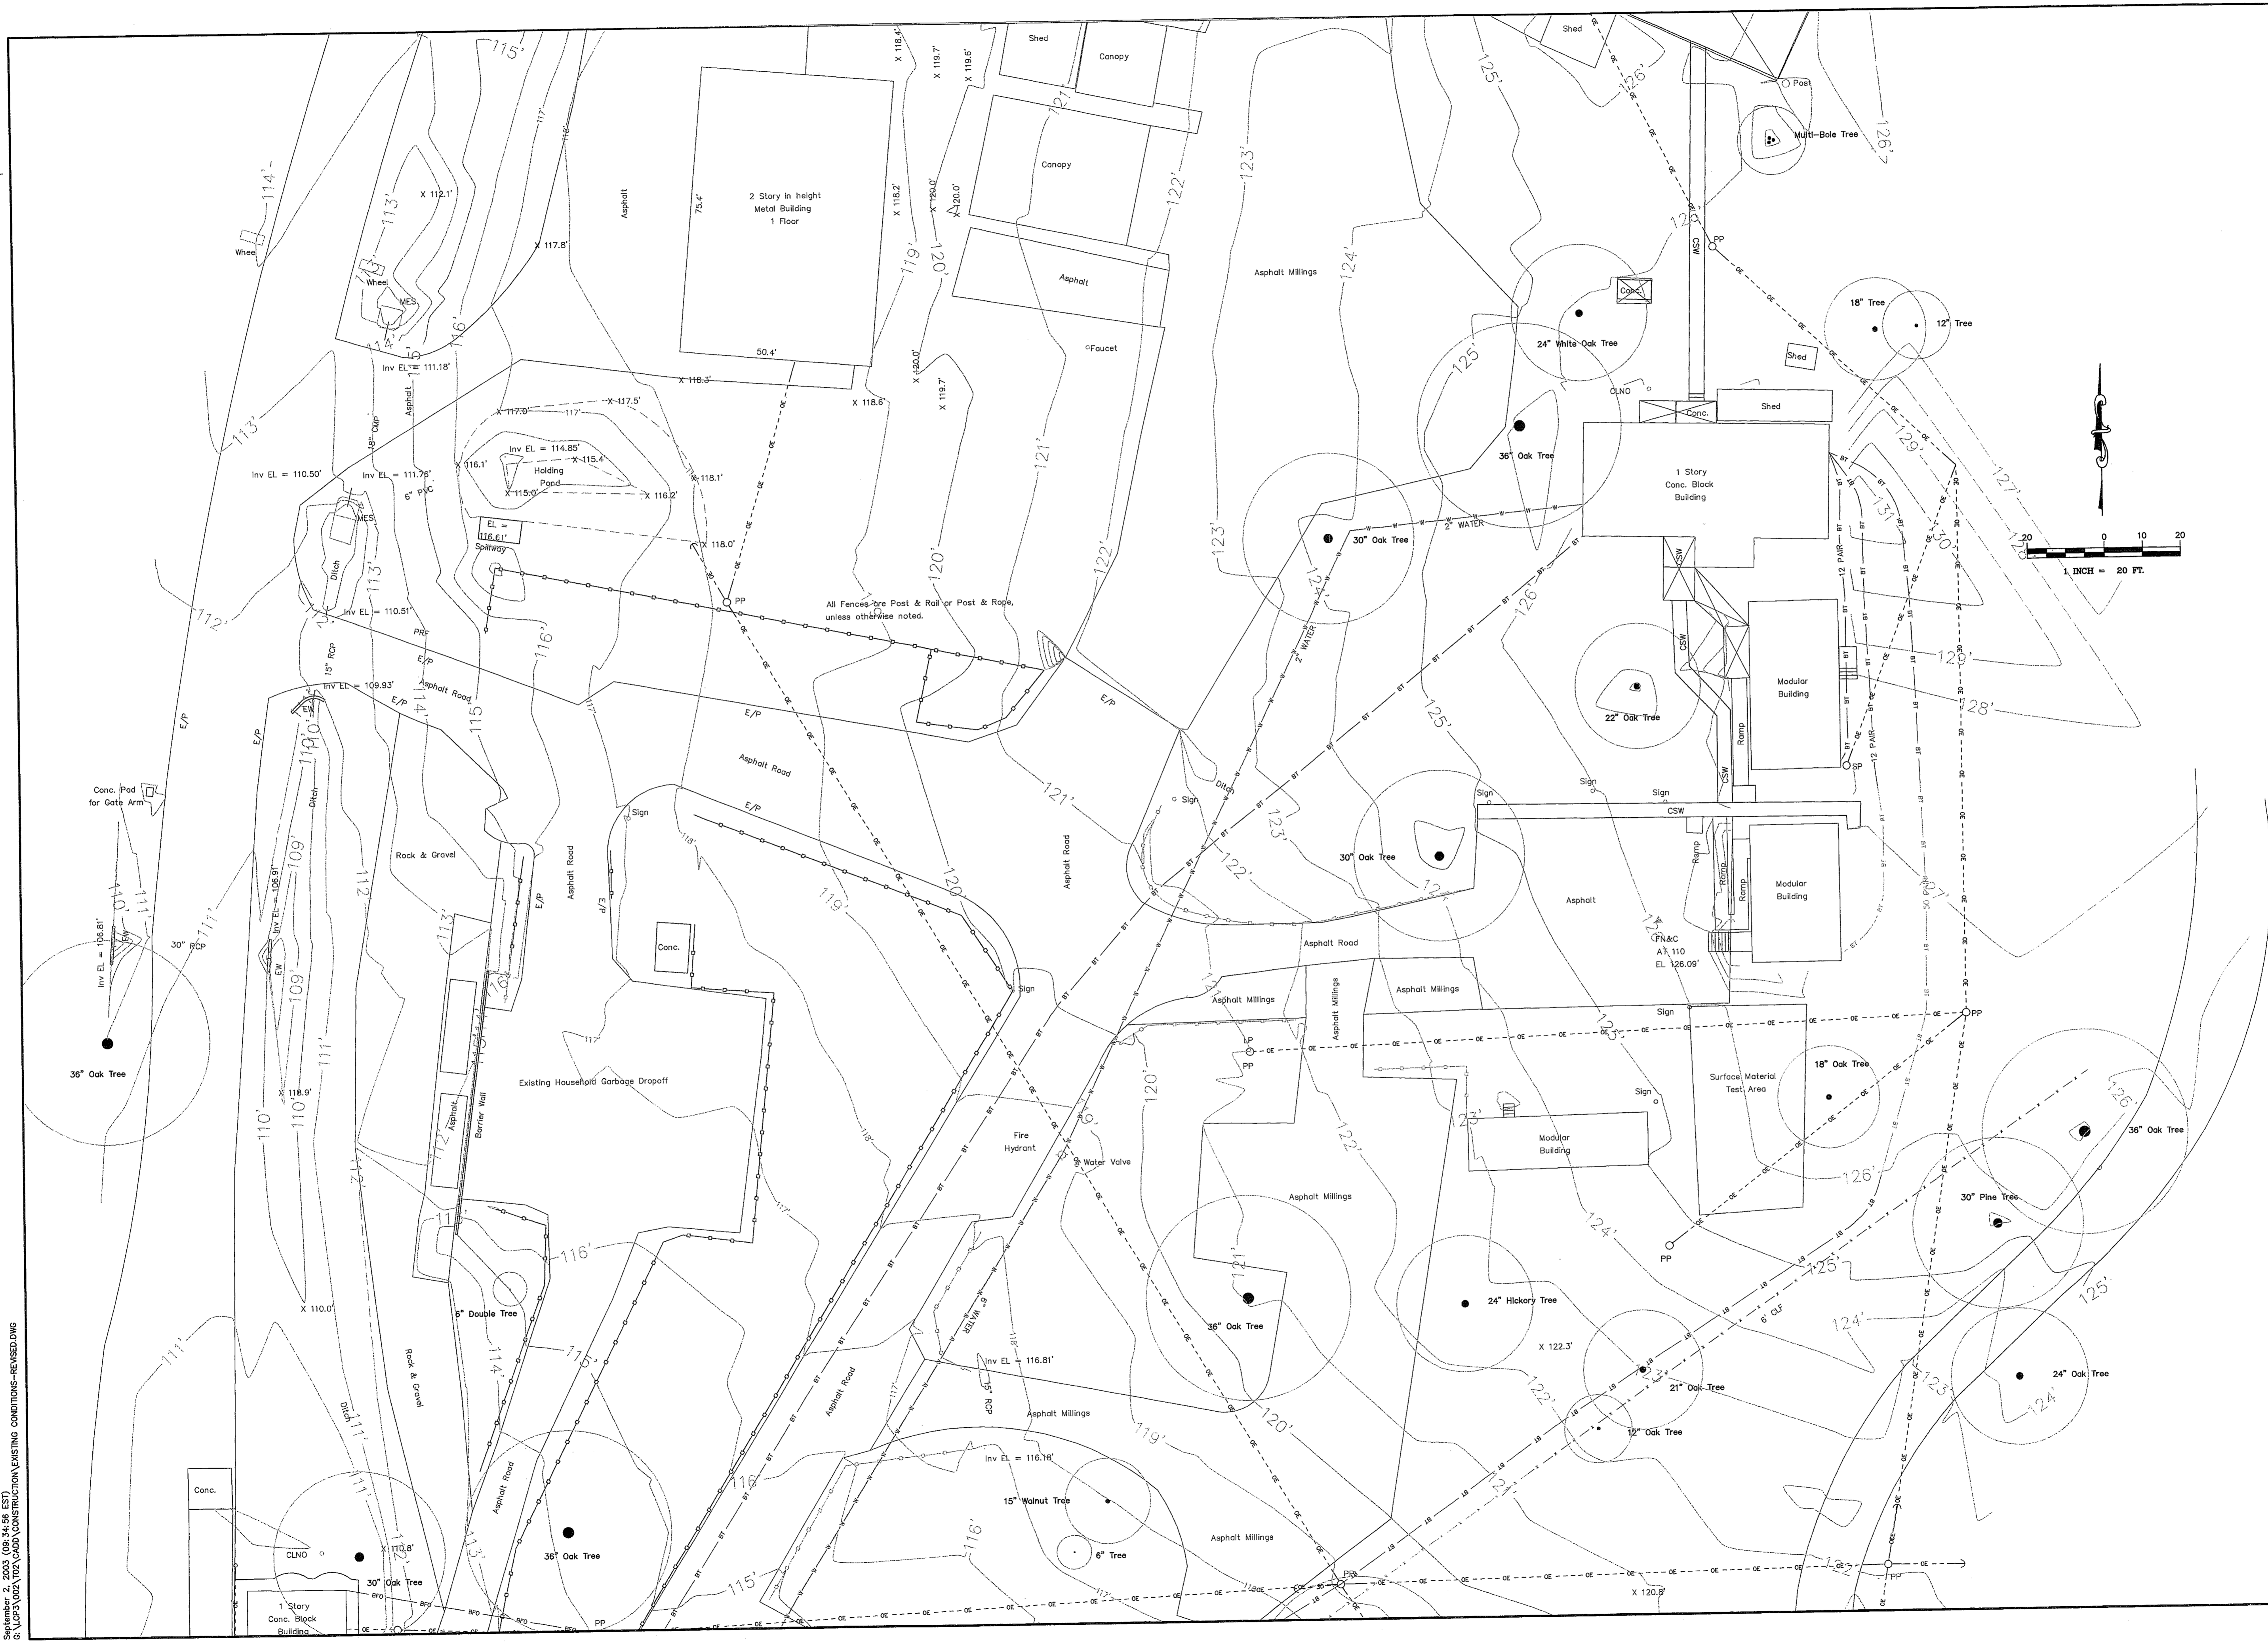

SHEET TITLE EXISTING CONDITIONS MAP		SHEET NUMBER 2	
PROJECT NAME WASTE MANAGEMENT BUILDING & GARBAGE DROP OFF		PREPARED FOR LEON COUNTY	
2507 CALLAWAY ROAD, SUITE 100 TALLAHASSEE, FLORIDA 32303 (850) 224-4400 (850) 681-3600 FAX FL LC 0000329, FL LB 0006816, FL EB 0007811		GENESIS GROUP Engineers • Landscape Architects • Planners • Surveyors	
REVISIONS		PROJECT NUMBER LCP3-002	
NO.	DATE	DESCRIPTION	REVISIONS
DESIGNED BY:	M.F.H.	CHECKED BY:	M.F.H.
DRAWN BY:	P.R.F.	SCALE:	1" = 20'
		DATE:	7/29/2003

Matthew F. Hennessey, P.E.
 License Number 57475