
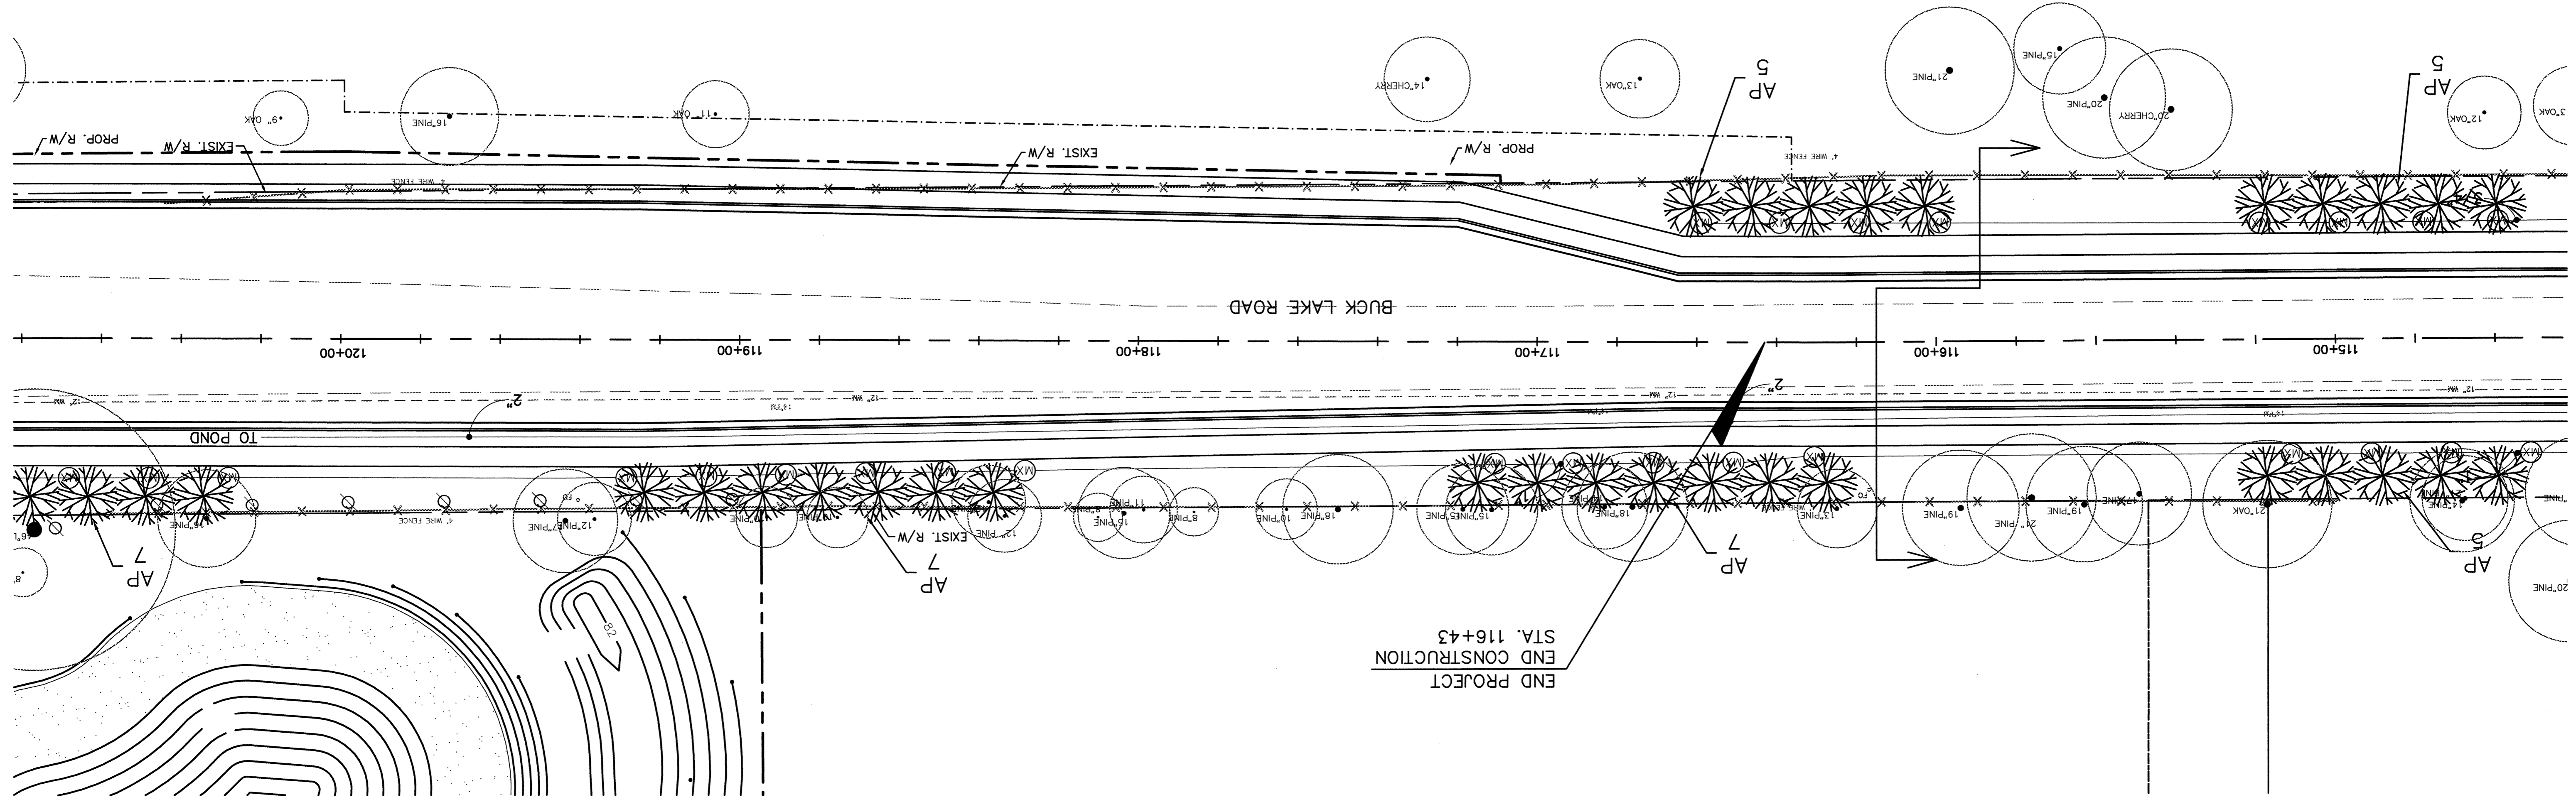


INITIAL	DATE	NO.	BY	REVISIONS	DATE

SCALE:	NOT TO SCALE
CHECKED BY	HGG
SURVEYED BY	
DRAWN BY	12/8/03
FIELD BOOK	

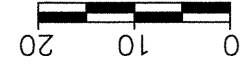

END PROJECT  
 END CONSTRUCTION  
 STA. 116+43