

NO.	DATE	BY	REVISIONS

INITIAL	DATE	NO.	BY




SCALE: 1" = 20'-0"

CHECKED BY HCG

SURVEYED BY

DRAWN BY B 12/8/03

FIELD BOOK

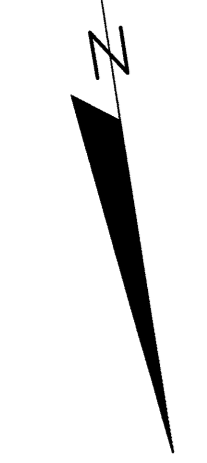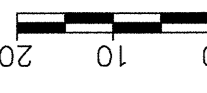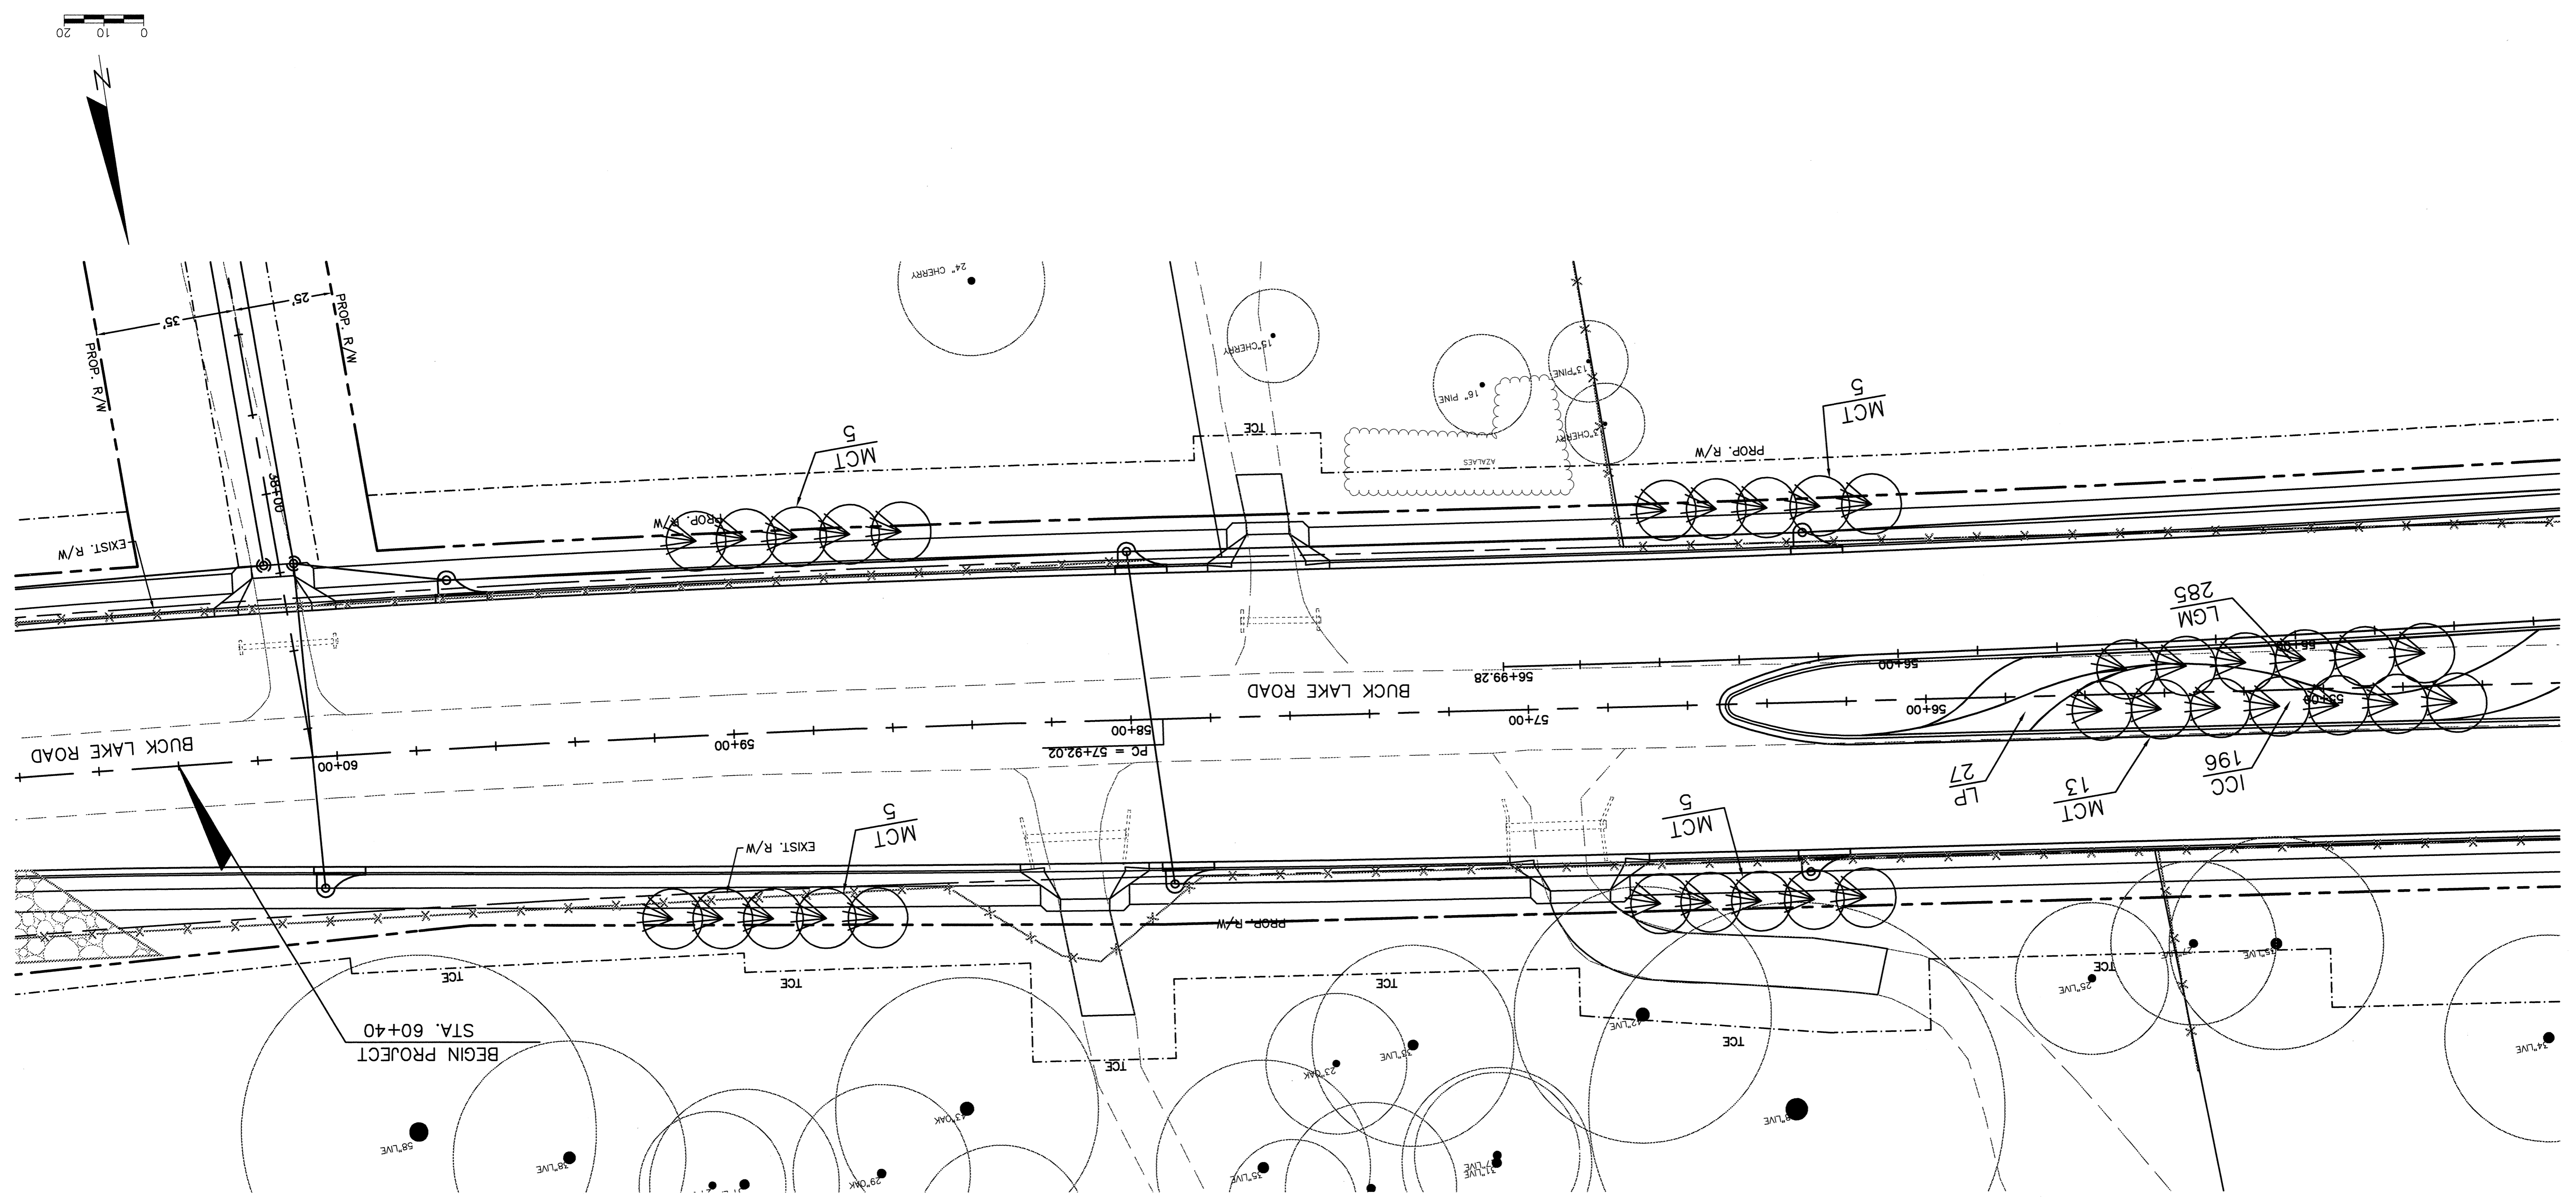

BEGIN PROJECT STA. 60+40